


EAST ELEVATION

3/16" = 1'-0"

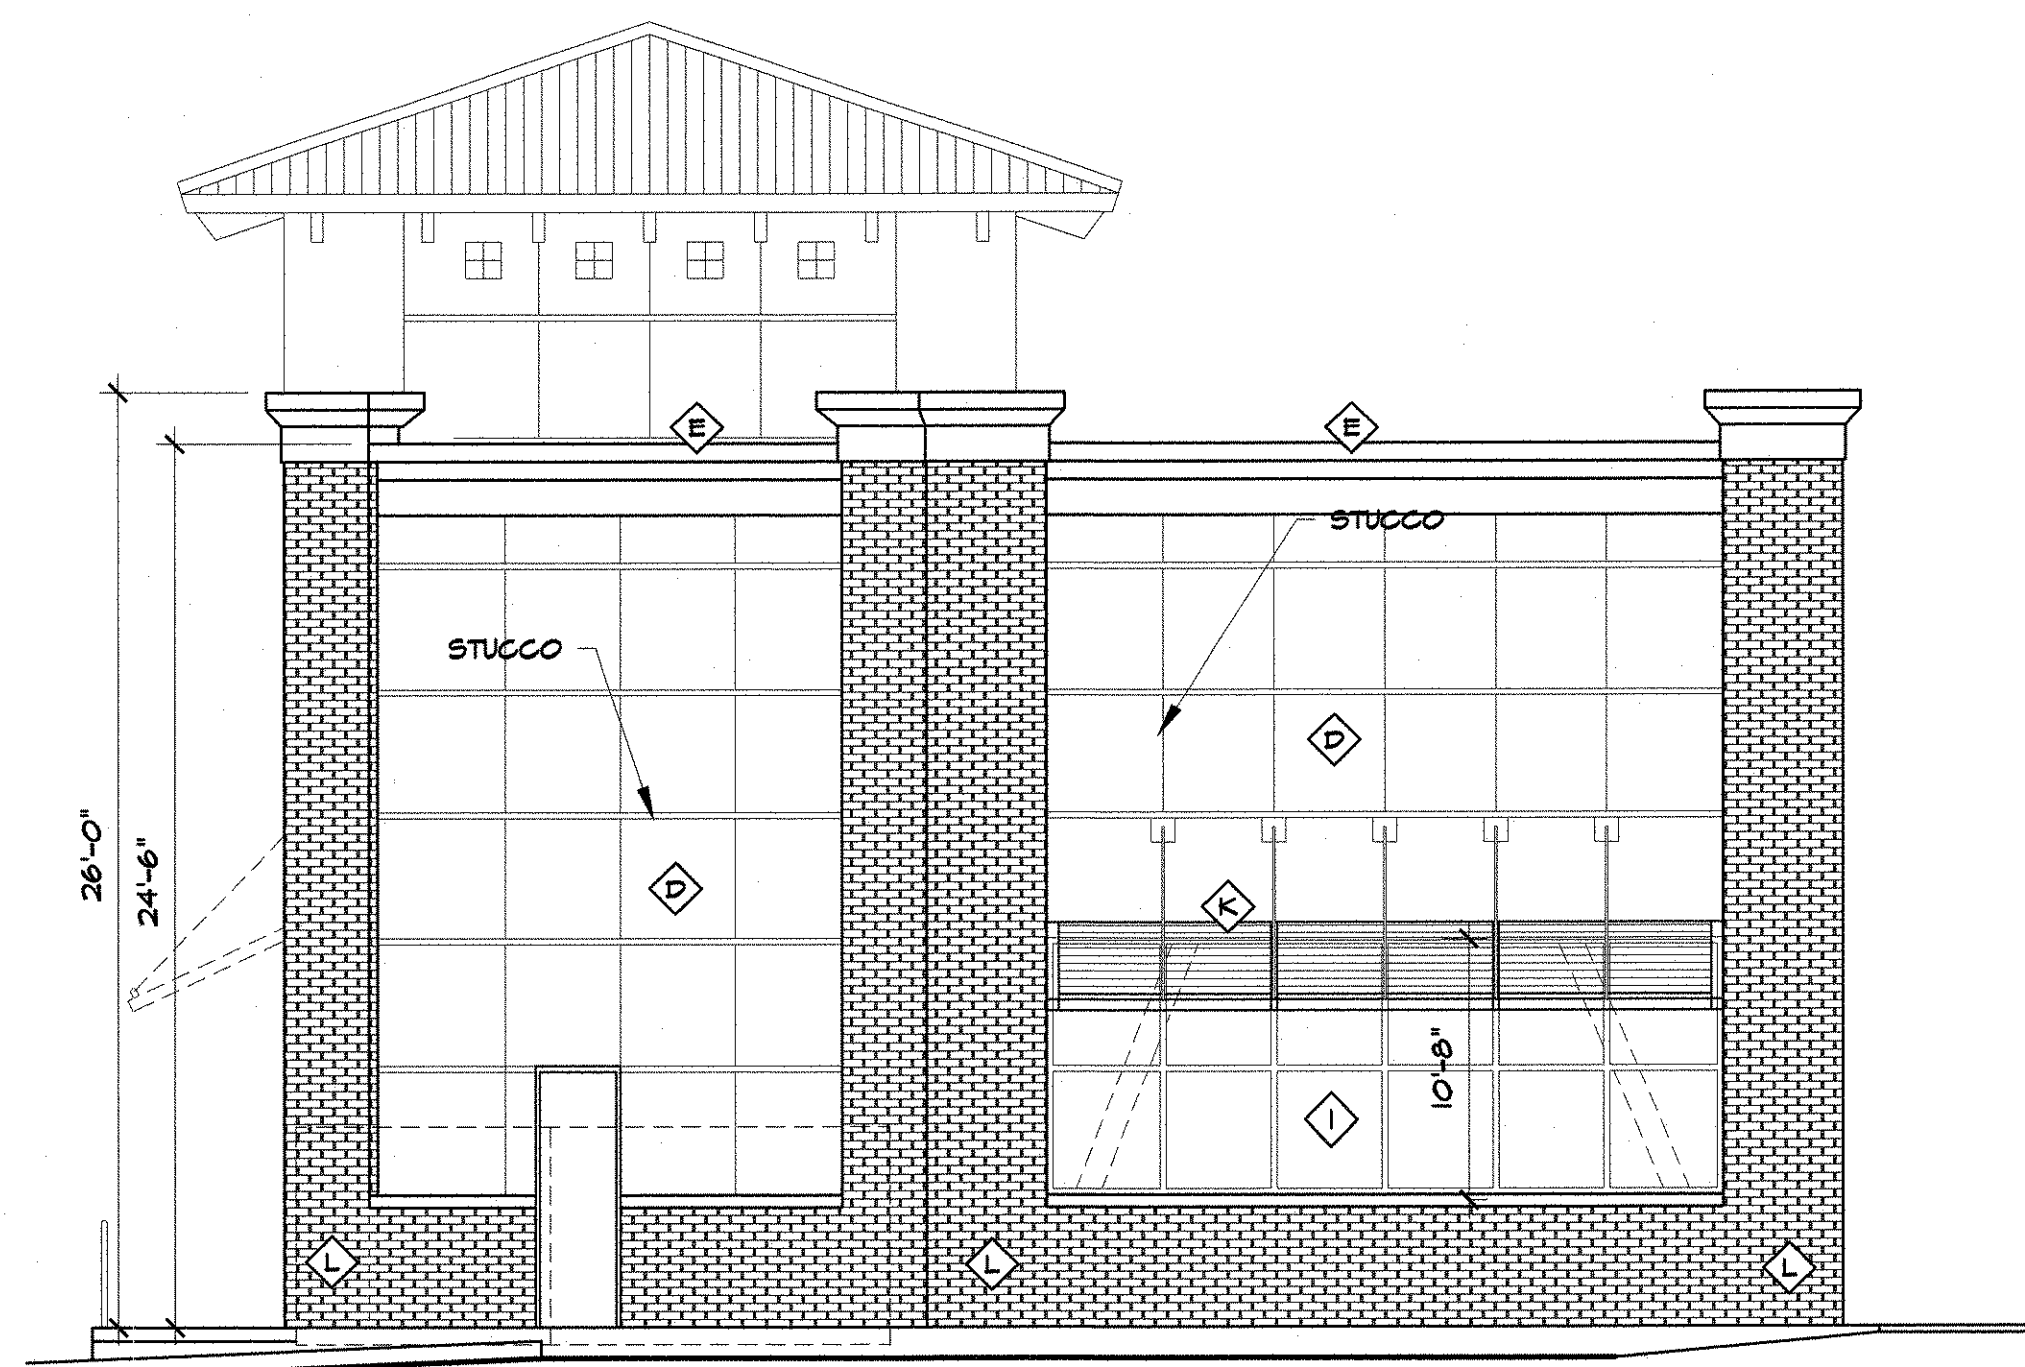


SOUTH ELEVATION

3/16" = 1'-0"

**KEYED COLOR / MATERIAL SCHEDULE**  
(FROM DESIGN STANDARDS)

◇ A	WALL FINISH COLOR	BENJAMIN MOORE #1032 (DARK TAN)	NOT USED
◇ B	WALL FINISH COLOR	BENJAMIN MOORE #151 (LIGHT TAN)	NOT USED
◇ C	WALL FINISH COLOR	SHERWIN WILLIAMS BASKET BEIGE SW 6143 (TAN COLOR)	NOT USED
◇ D	WALL FINISH COLOR	SHERWIN WILLIAMS WOOL SKEIN SW 6148 (LIGHT TAN COLOR)	
◇ E	WALL FINISH COLOR	SHERWIN WILLIAMS RED CENT SW 6341 (TERRA-COTTA RED)	
◇ F	WALL FINISH COLOR	SHERWIN WILLIAMS DOVETAIL SW 7018 (GREY COLOR)	NOT USED
◇ G	WALL FINISH COLOR	SHERWIN WILLIAMS OCEANSIDE SW 6496 (BLUE COLOR)	NOT USED
◇ H	SIGNAGE	MATCH STUCCO COLOR D PROVIDE PLYWOOD BACKING FOR SIGN	
◇ I	STOREFRONT	CLEAR ANODIZED ALUMINUM (SILVER COLOR)	
◇ J	ROOF FINISH MATERIAL	SILVER ARCHITECTURAL STANDING SEAM METAL ROOF MATERIAL	
◇ K	AWNING & FRAMING	ARCHITECTURAL TRELLIS FRAME (SEE STRUCT.) FRAME TO BE COLOR E - RED CENT	
◇ L	BRICK	RED BRICK FACE BLOCK COLOR BY OWNER	
◇ M	AWNING FABRIC	SUNBRELLA HEMLOCK TWEED #4605 AWNING FABRIC (DARK GREEN)	NOT USED
◇ N	CORTEN STEEL	CORTEN RUSTED STEEL	

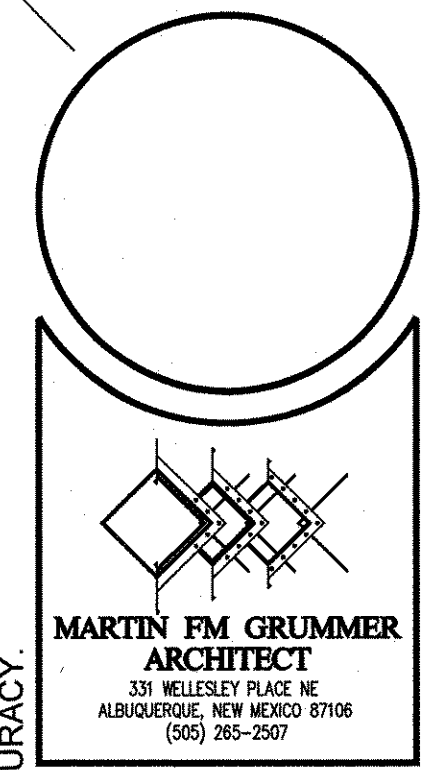

MARTIN P. GRUMMER  
ARCHITECT  
331 WELLESLEY PLACE NE  
ALBUQUERQUE, NEW MEXICO 87108  
(505) 265-2507



PETERSON  
PROPERTIES

McMAHON MARKET PLACE  
NEW SHELL BUILDING  
McMAHON BLVD & UNSER BLVD NW  
ALBUQUERQUE, NM 87114  
ELEVATIONS - LOT 5  
SITE PLAN FOR BUILDING PERMIT

LOT  
**5**

DATE:  
20 JUNE 2017

DRAWN BY:  
MFMG

CHECKED BY:

VERIFIED BY:

REVISIONS

SHEET NO:

**A5.2**

15 OF 18

ALL DIMENSIONS ARE TO BE FIELD VERIFIED. IF THERE ARE DISCREPANCIES, PLEASE NOTIFY THE ARCHITECT. DRAWINGS ARE NOT TO BE SCALED. USE DIMENSIONS FOR ACCURACY.