



1 MONUMENT 'B' SIGN FACE  
1/4" = 1'-0"

2 MONUMENT 'B' SIGN SIDE  
1/4" = 1'-0"

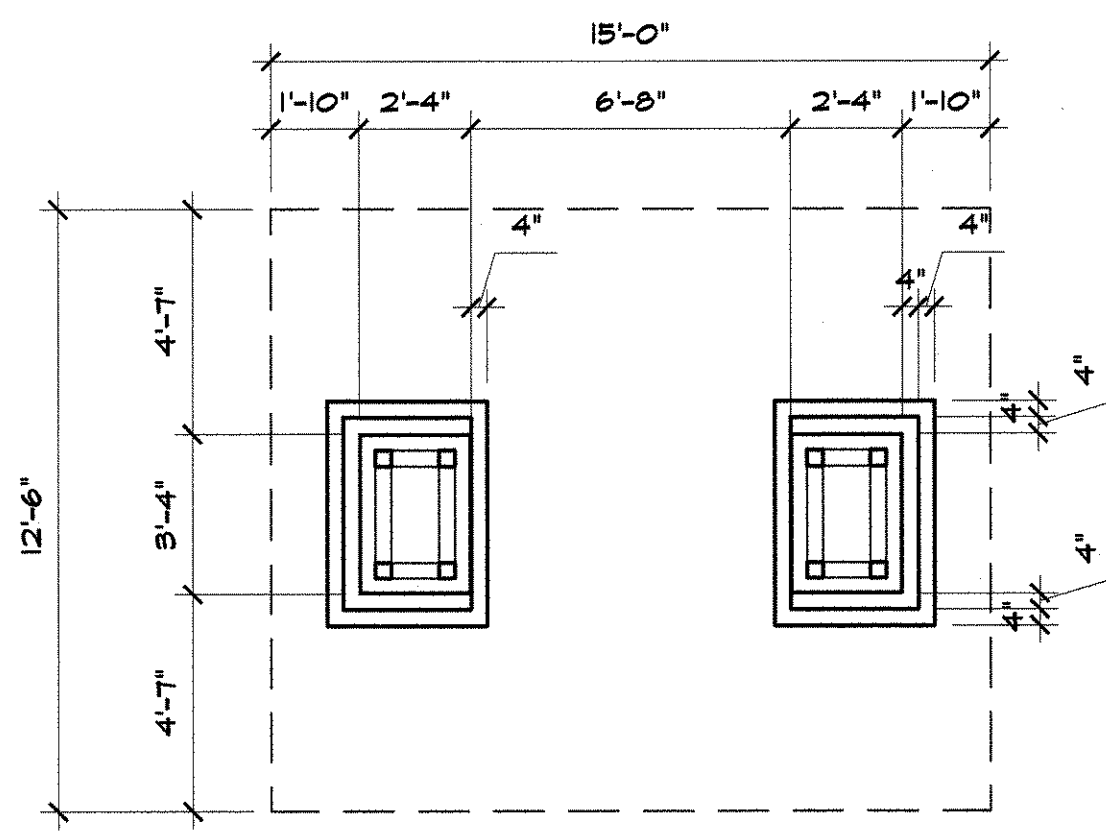

**B**

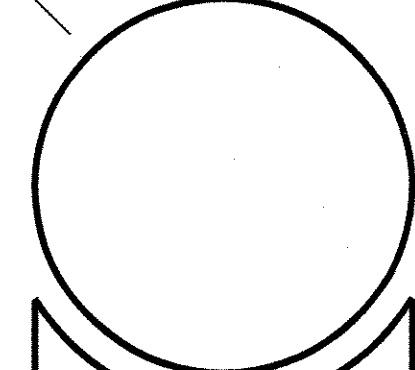

MARTIN FM GRUMMER  
ARCHITECT  
331 WILLESLEY PLACE NE  
ALBUQUERQUE, NM 87106  
(505) 265-2507



McMAHON MARKET PLACE  
NEW SHELL BUILDING  
McMAHON BLVD & UNSER BLVD NW  
ALBUQUERQUE, NM 87114  
SIGN PLAN & ELEVATIONS  
SITE PLAN FOR SUBDIVISION

ALL DIMENSIONS ARE TO BE FIELD VERIFIED. IF THERE ARE DISCREPANCIES, PLEASE NOTIFY THE ARCHITECT. DRAWINGS ARE NOT TO BE SCALED. USE DIMENSIONS FOR ACCURACY.

DATE:	20 JUNE 2017
DRAWN BY:	MFMS
CHECKED BY:	
VERIFIED BY:	

REVISIONS

SHEET NO:  
**A1.6**  
3 OF 3