


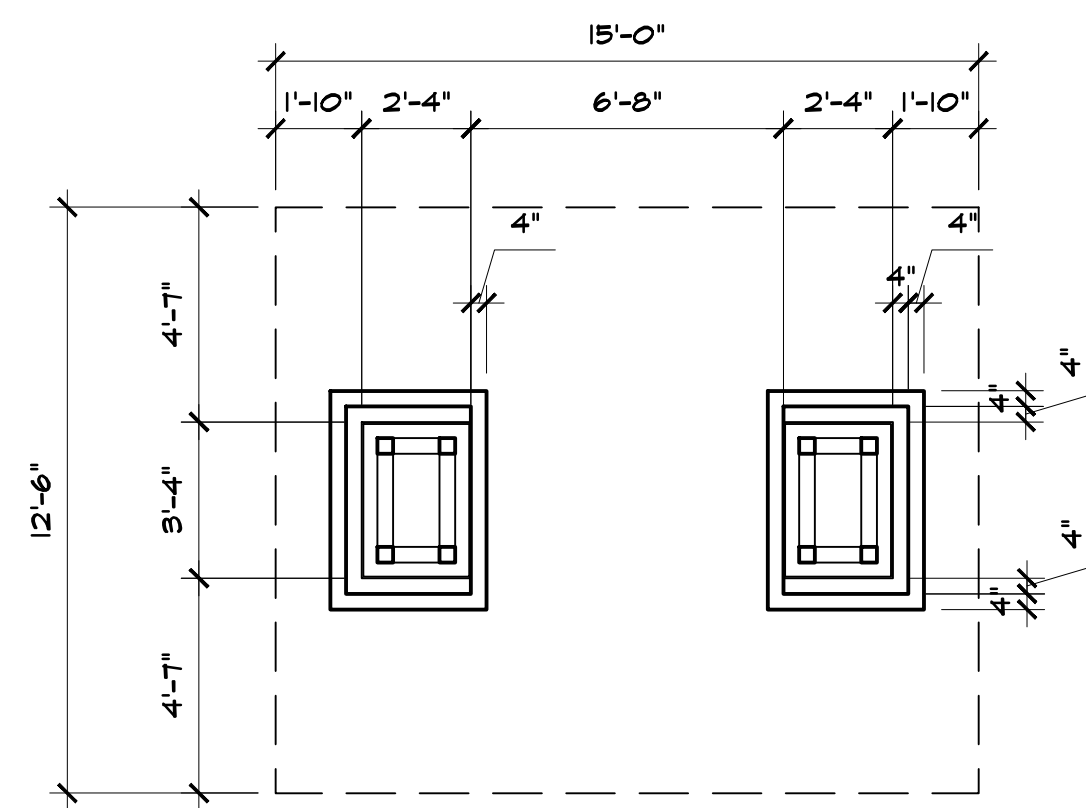


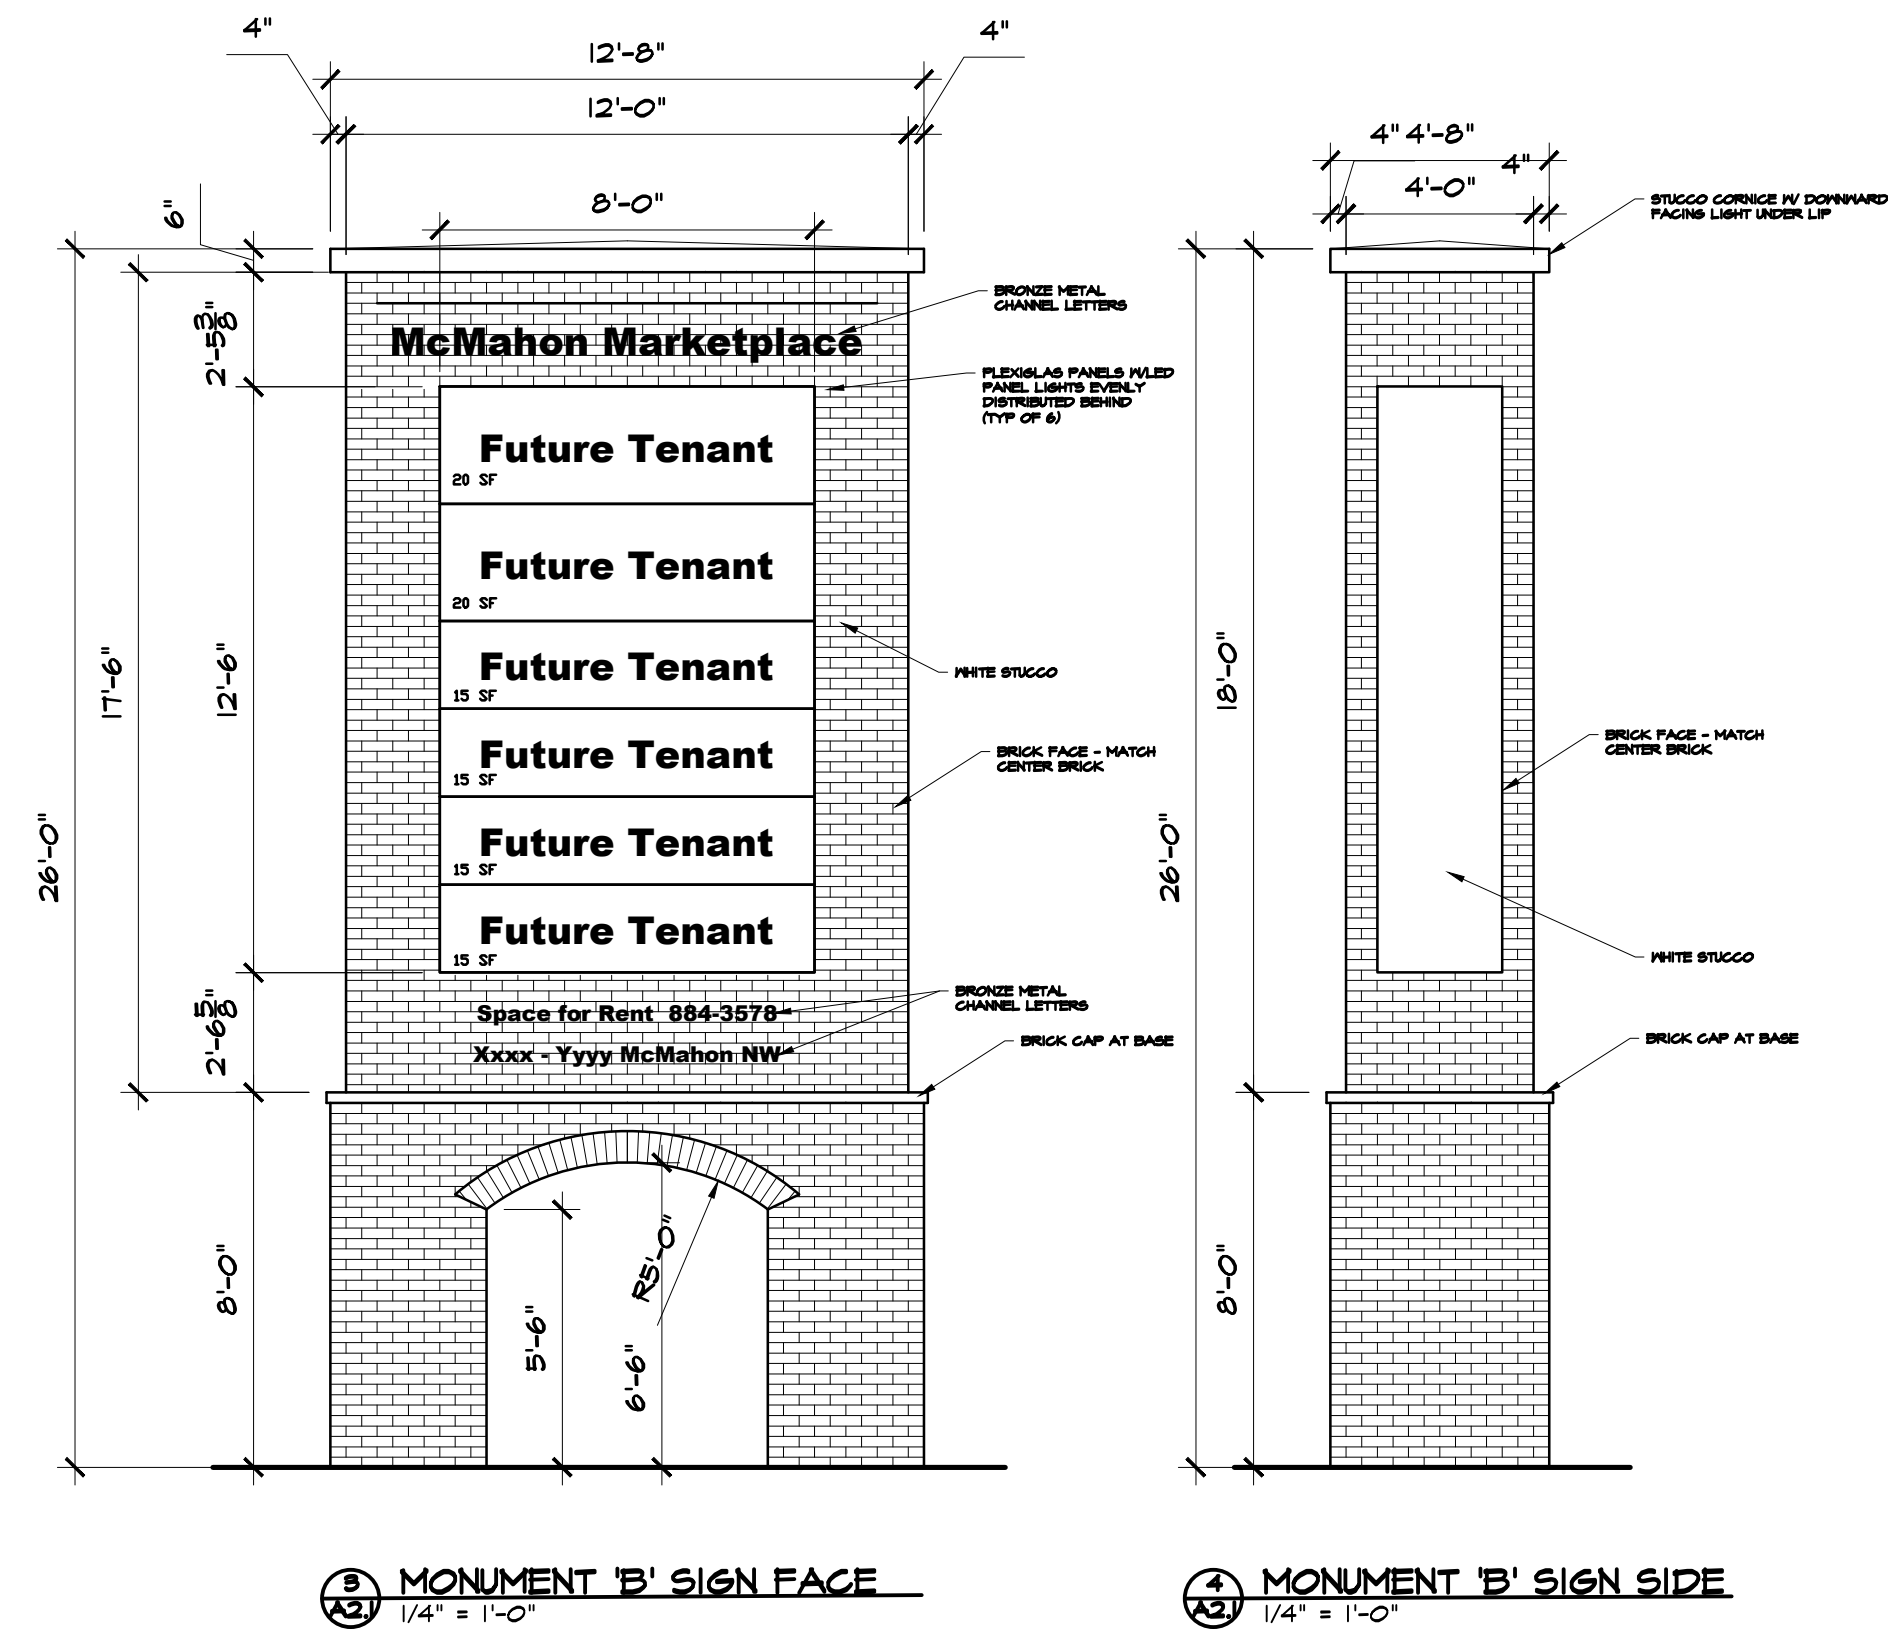


B

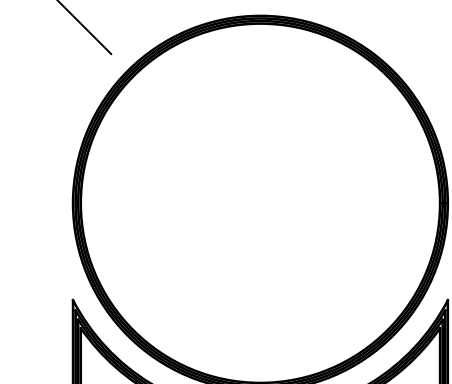

MARTIN FM GRUMMER
ARCHITECT
331 WELLESLEY PLACE NE
ALBUQUERQUE, NEW MEXICO 87106
(505) 265-2507

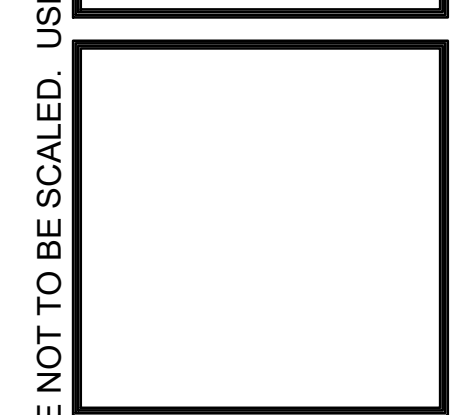

McMAHON MARKET PLACE
NEW SHELL BUILDING
5730 McMAHON BLVD NW
ALBUQUERQUE, NM 87114
SIGN PLAN & ELEVATION
SITE PLAN FOR SUBDIVISION

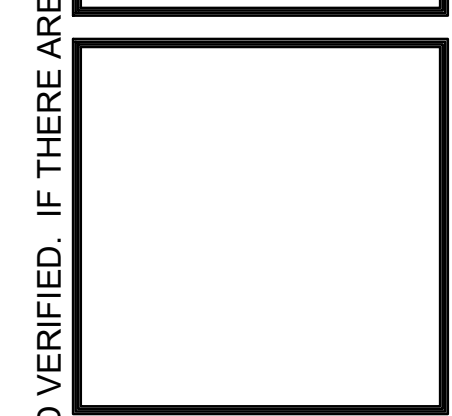

DATE:
5 MAY 2017
DRAWN BY:
MFMG
CHECKED BY:
VERIFIED BY:

REVISIONS	

SHEET NO:
A1.6
6 OF 18