


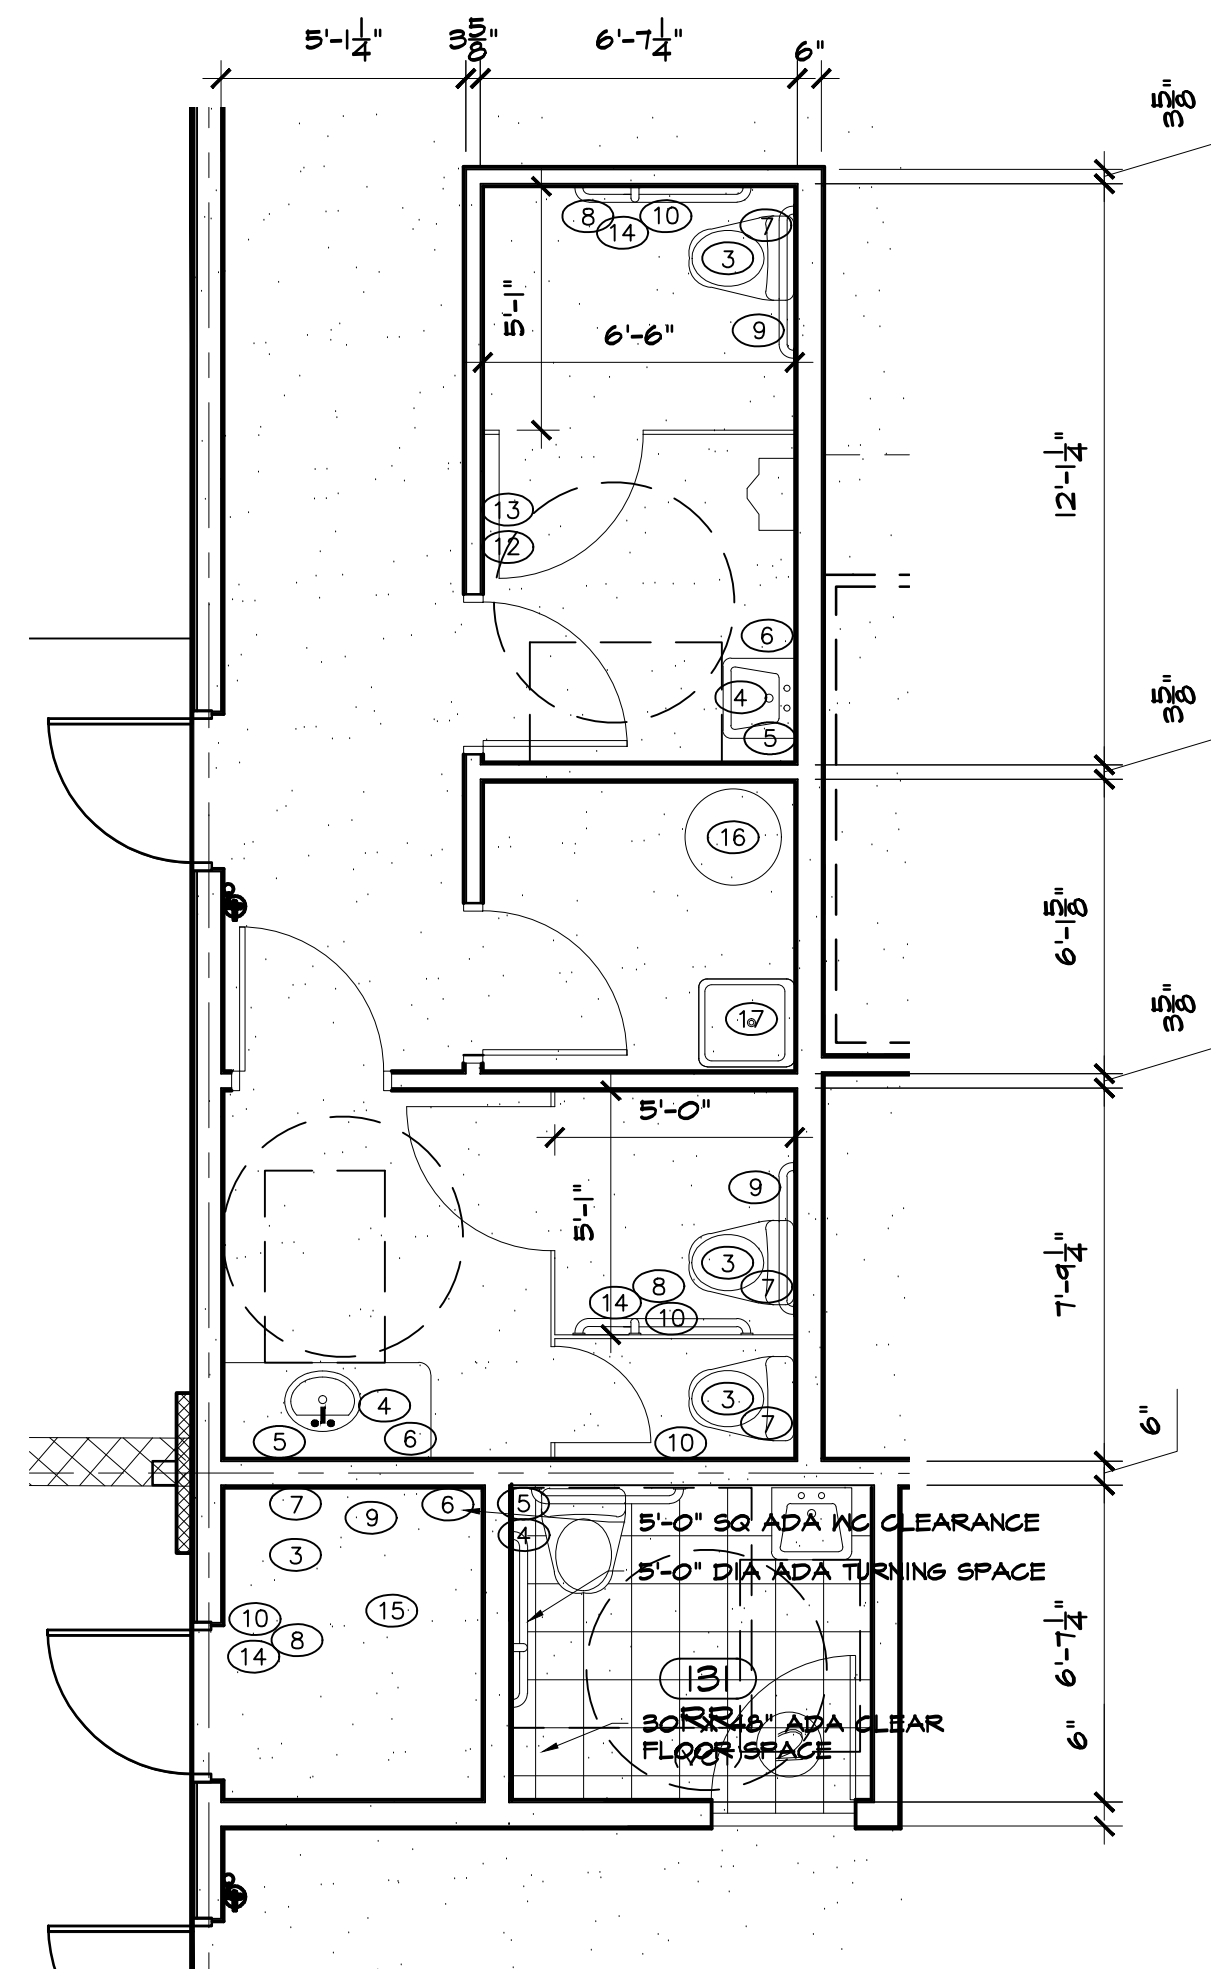


KEYED NOTES


- 1 GYP BD/ TEXTURE AND PAINT NEW WALL ABOVE TILE W/ KUAL OTTERTAIL CLN 1002N 4/AI 6A/12
- 2 INSTALL NEW FRP TO 4'-0" COLOR BY OWNER
- 3 WATER CLOSET - SEE MECH.
- 4 LAVATORY SINK - SEE SHEET M6.1
- 5 MIRROR
- 6 INSTALL NEW WALL MOUNTED SOAP DISPENSER SYSTEM.
- 7 INSTALL NEW SANITARY SEAT COVER DISPENSER #BR-583 FROM AMERA PRODUCTS.COM
- 8 42" LONG GRAB BAR, 34" ABOVE FINISH FLOOR TO ϕ .
- 9 36" LONG GRAB BAR, 34" ABOVE FINISH FLOOR TO ϕ .
- 10 TOILET PAPER DISPENSER, 26" ABOVE FINISH FLOOR TO TOP.
- 11 INSTALL NAPKIN DISPOSAL, 54" ABOVE FINISH FLOOR TO TOP. #BR-4781-15 FROM AMERAPRODUCTS.COM
- 12 INSTALL PAPER TOWEL DISPENSER - BR-250-15 FROM AMERAPRODUCTS.COM
- 13 INSTALL WASTE RECEPTACLE - BR-355-SURFACE MOUNTED FROM AMERAPRODUCTS.COM
- 14 18" LONG GRAB BAR, 34" ABOVE FINISH FLOOR TO BOTTOM 40" FROM BACK WALL TO ϕ .
- 15 VGT FLOORING - COLOR BY OWNER
- 16 HWH - SEE MECH.
- 17 SERVICE SINK - SEE MECH.

RESTROOM LAYOUT


1/8" = 1'-0"

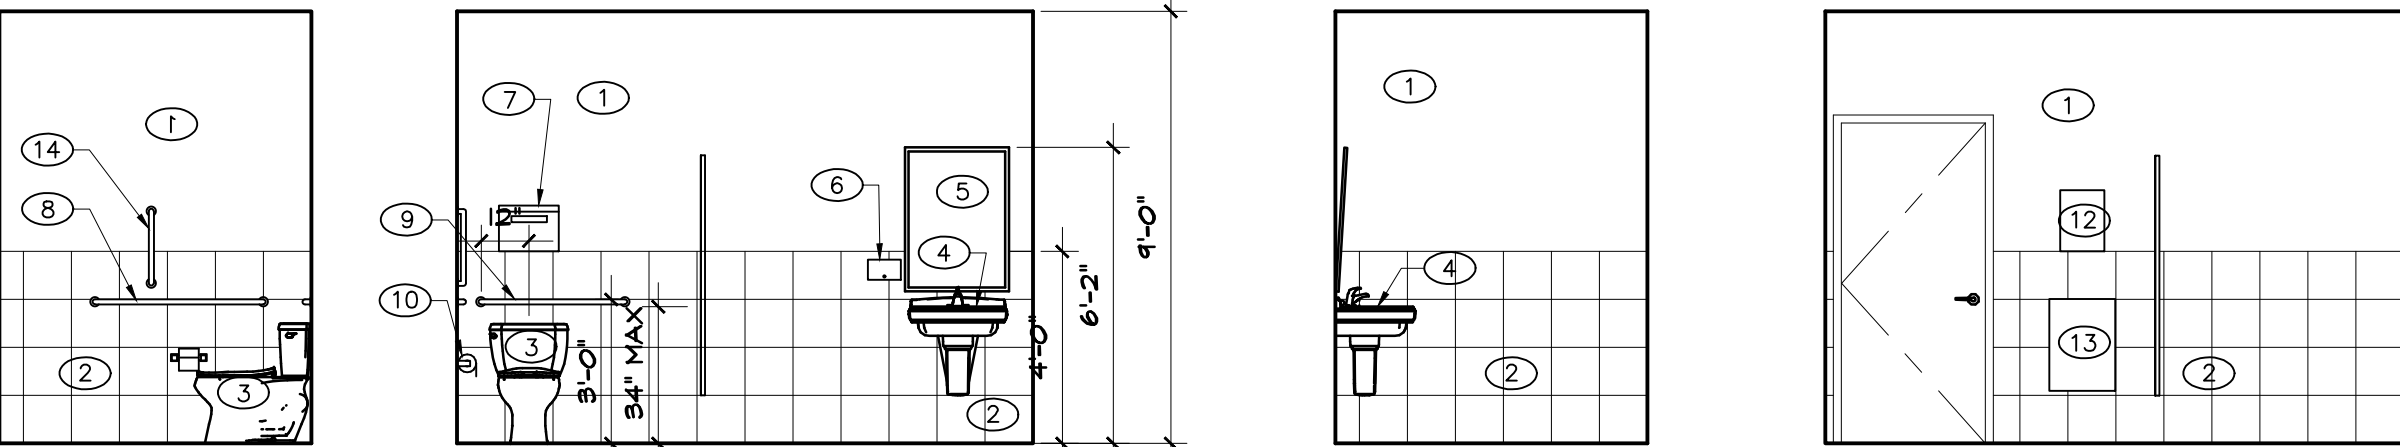


1 MEN'S RESTROOM ELEVATIONS
1/4" = 1'-0"

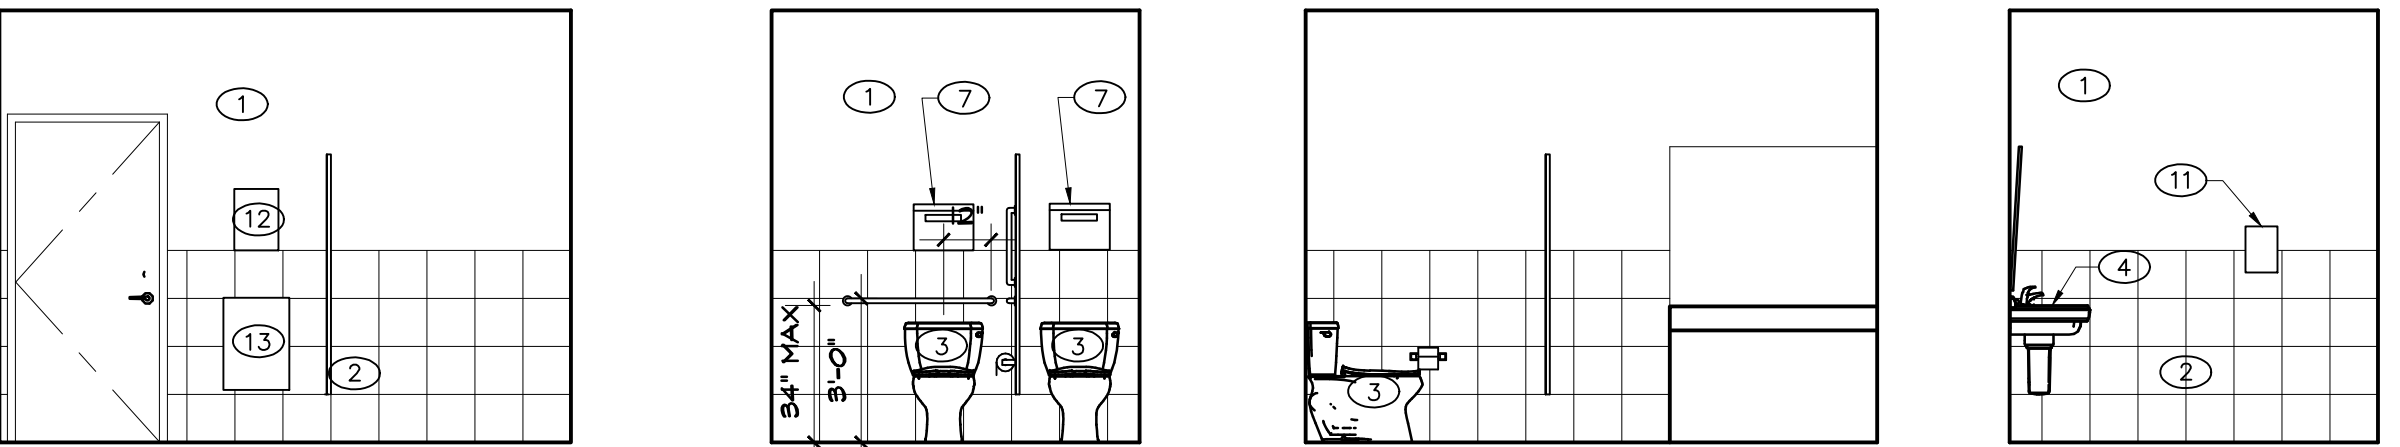

2 WOMEN'S RESTROOM ELEVATIONS
1/4" = 1'-0"

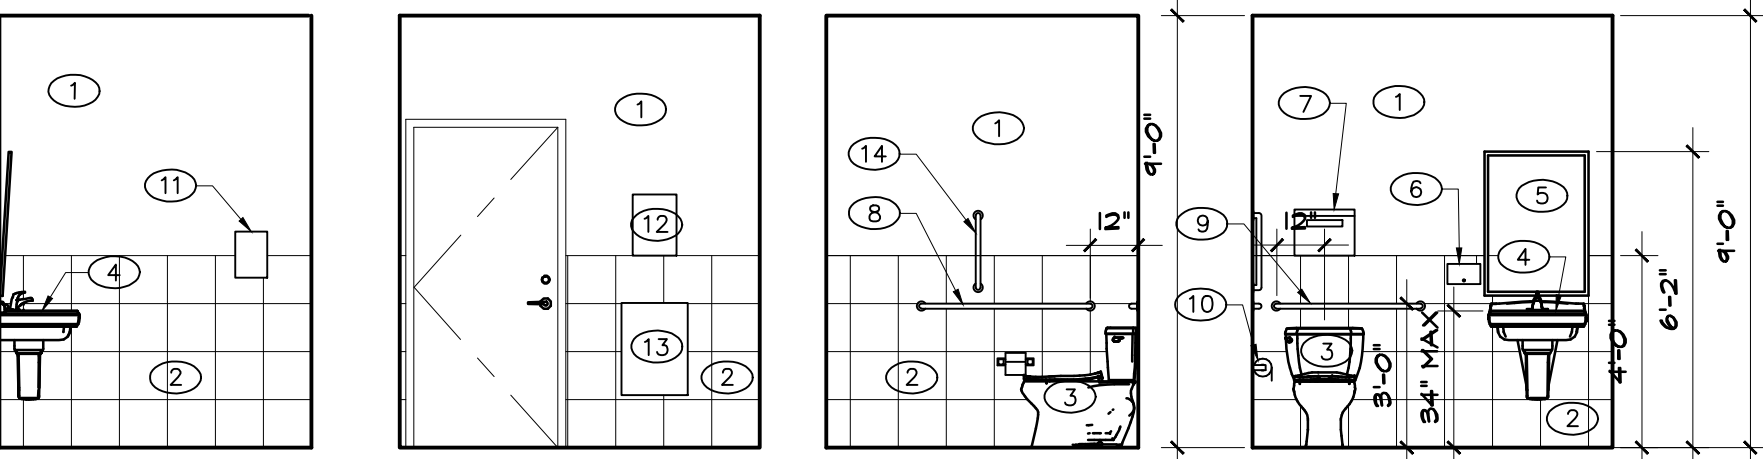



3 SHELL RESTROOM ELEVATIONS
1/4" = 1'-0"

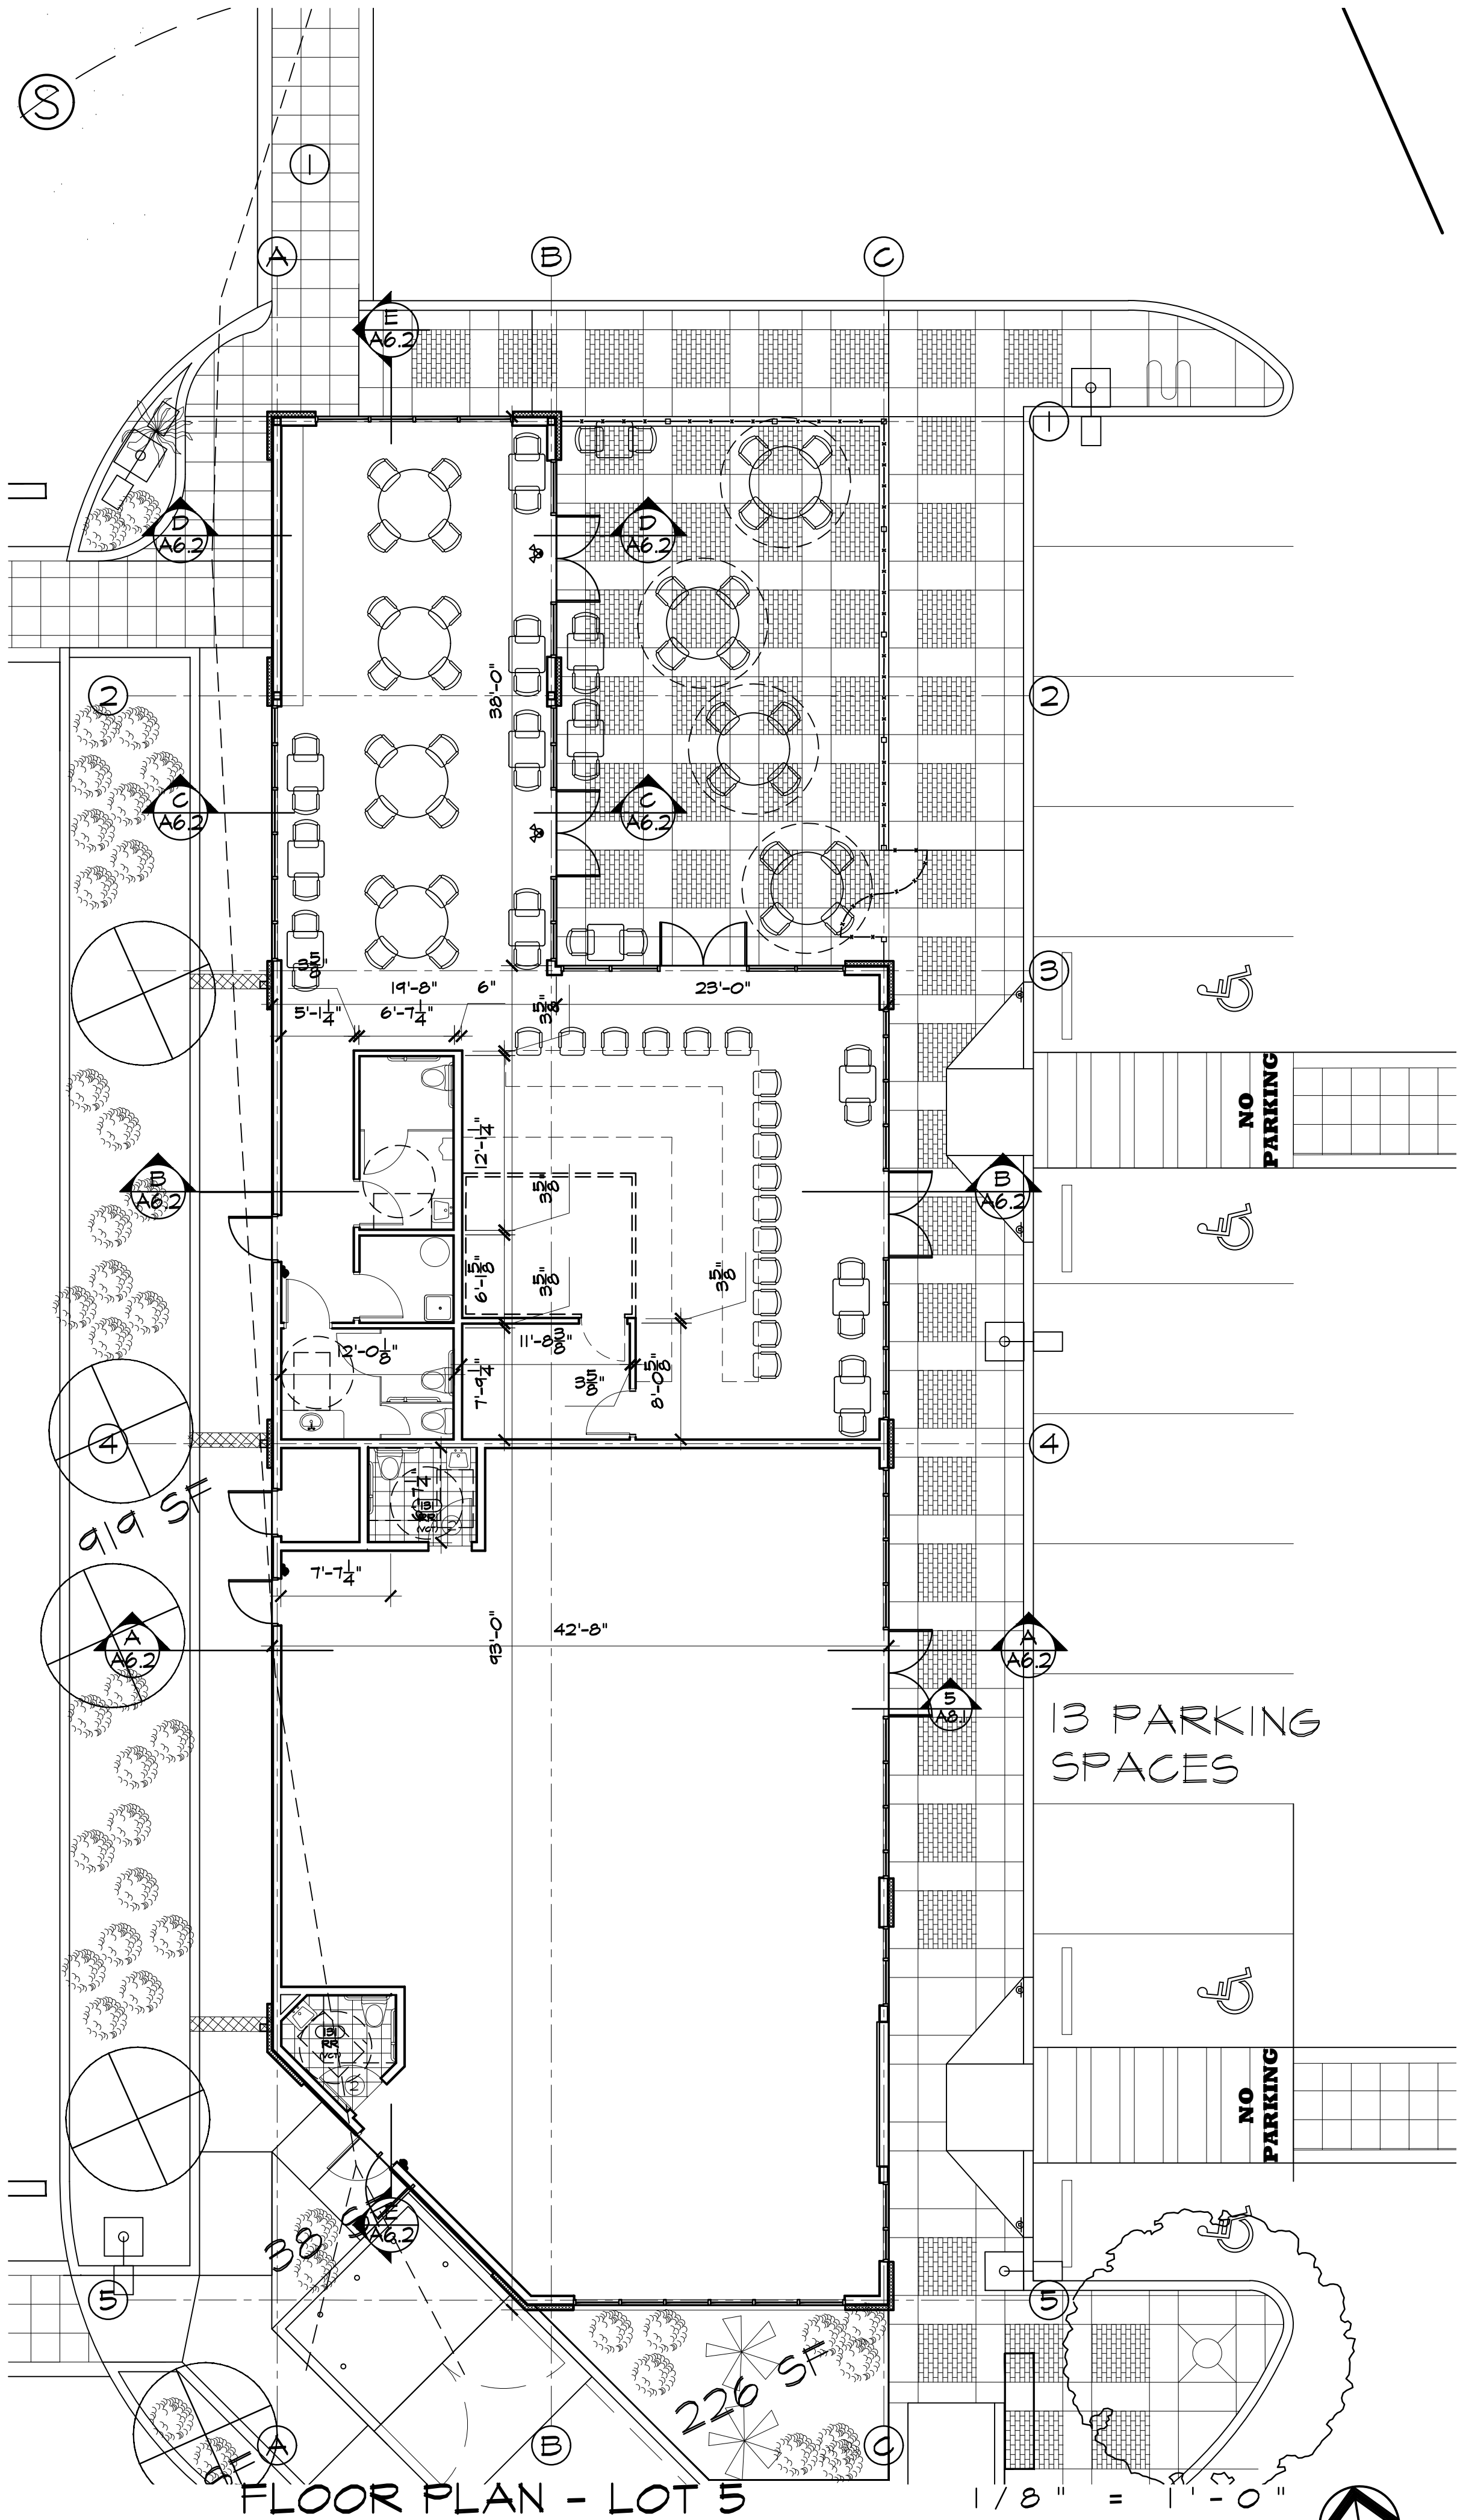

FLOOR PLAN - LOT 5

1/8" = 1'-0"

ALL DIMENSIONS ARE TO BE FIELD VERIFIED. IF THERE ARE DISCREPANCIES, PLEASE NOTIFY THE ARCHITECT. DRAWINGS ARE NOT TO BE SCALED. USE DIMENSIONS FOR ACCURACY.

 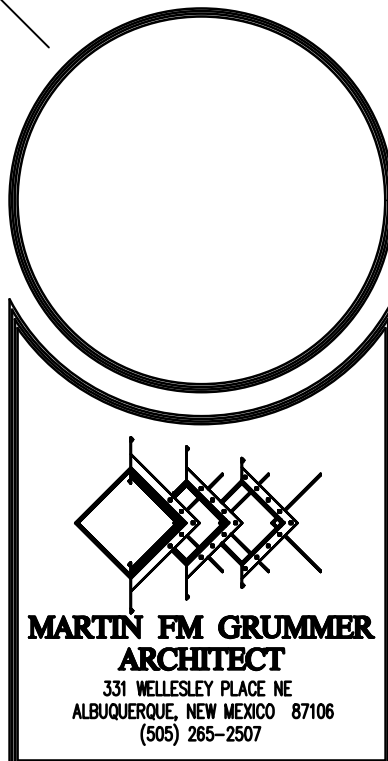

McMAHON MARKET PLACE
NEW SHELL BUILDING
5720 McMAHON BLVD NW
ALBUQUERQUE, NM 87114

LOT 5

DATE: 11 APR 2017
DRAWN BY: MFMG
CHECKED BY:
VERIFIED BY:

REVISIONS

SHEET NO:
A2.2
13 OF 18