



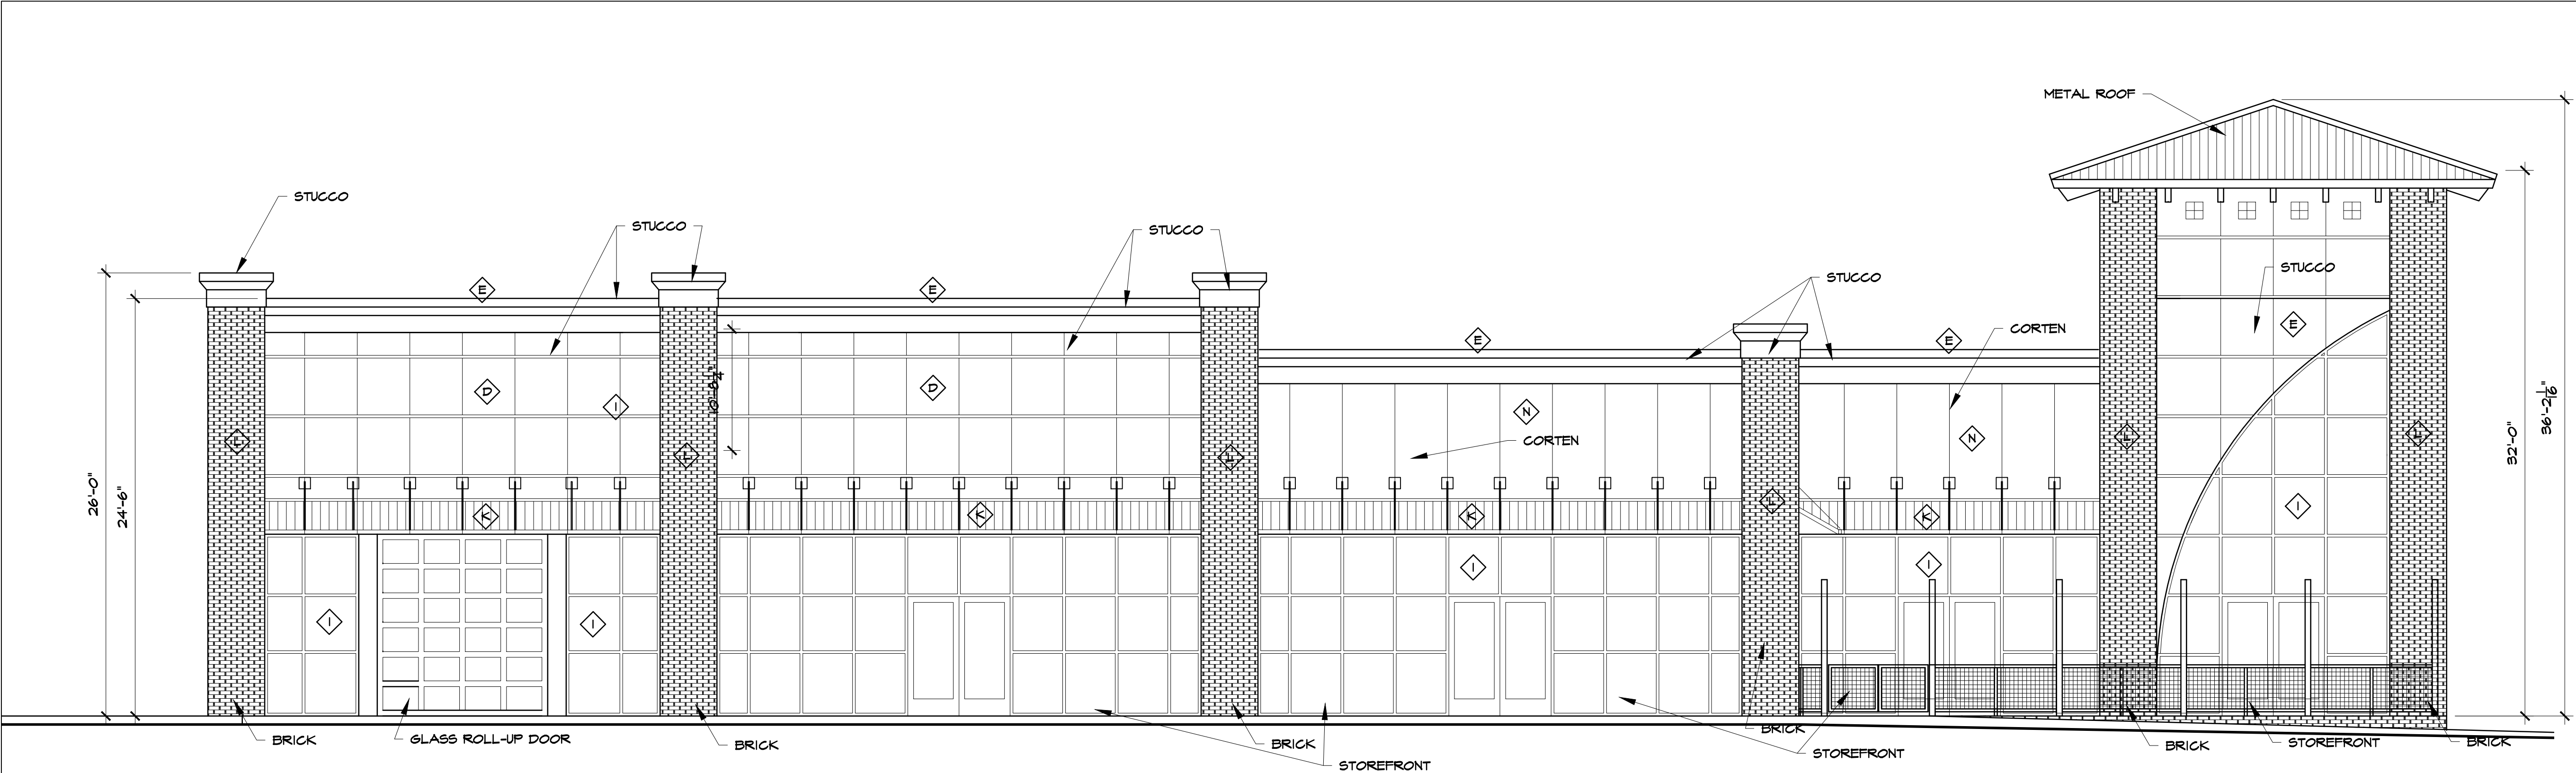

EAST ELEVATION

3 / 16 " = 1 ' - 0 "

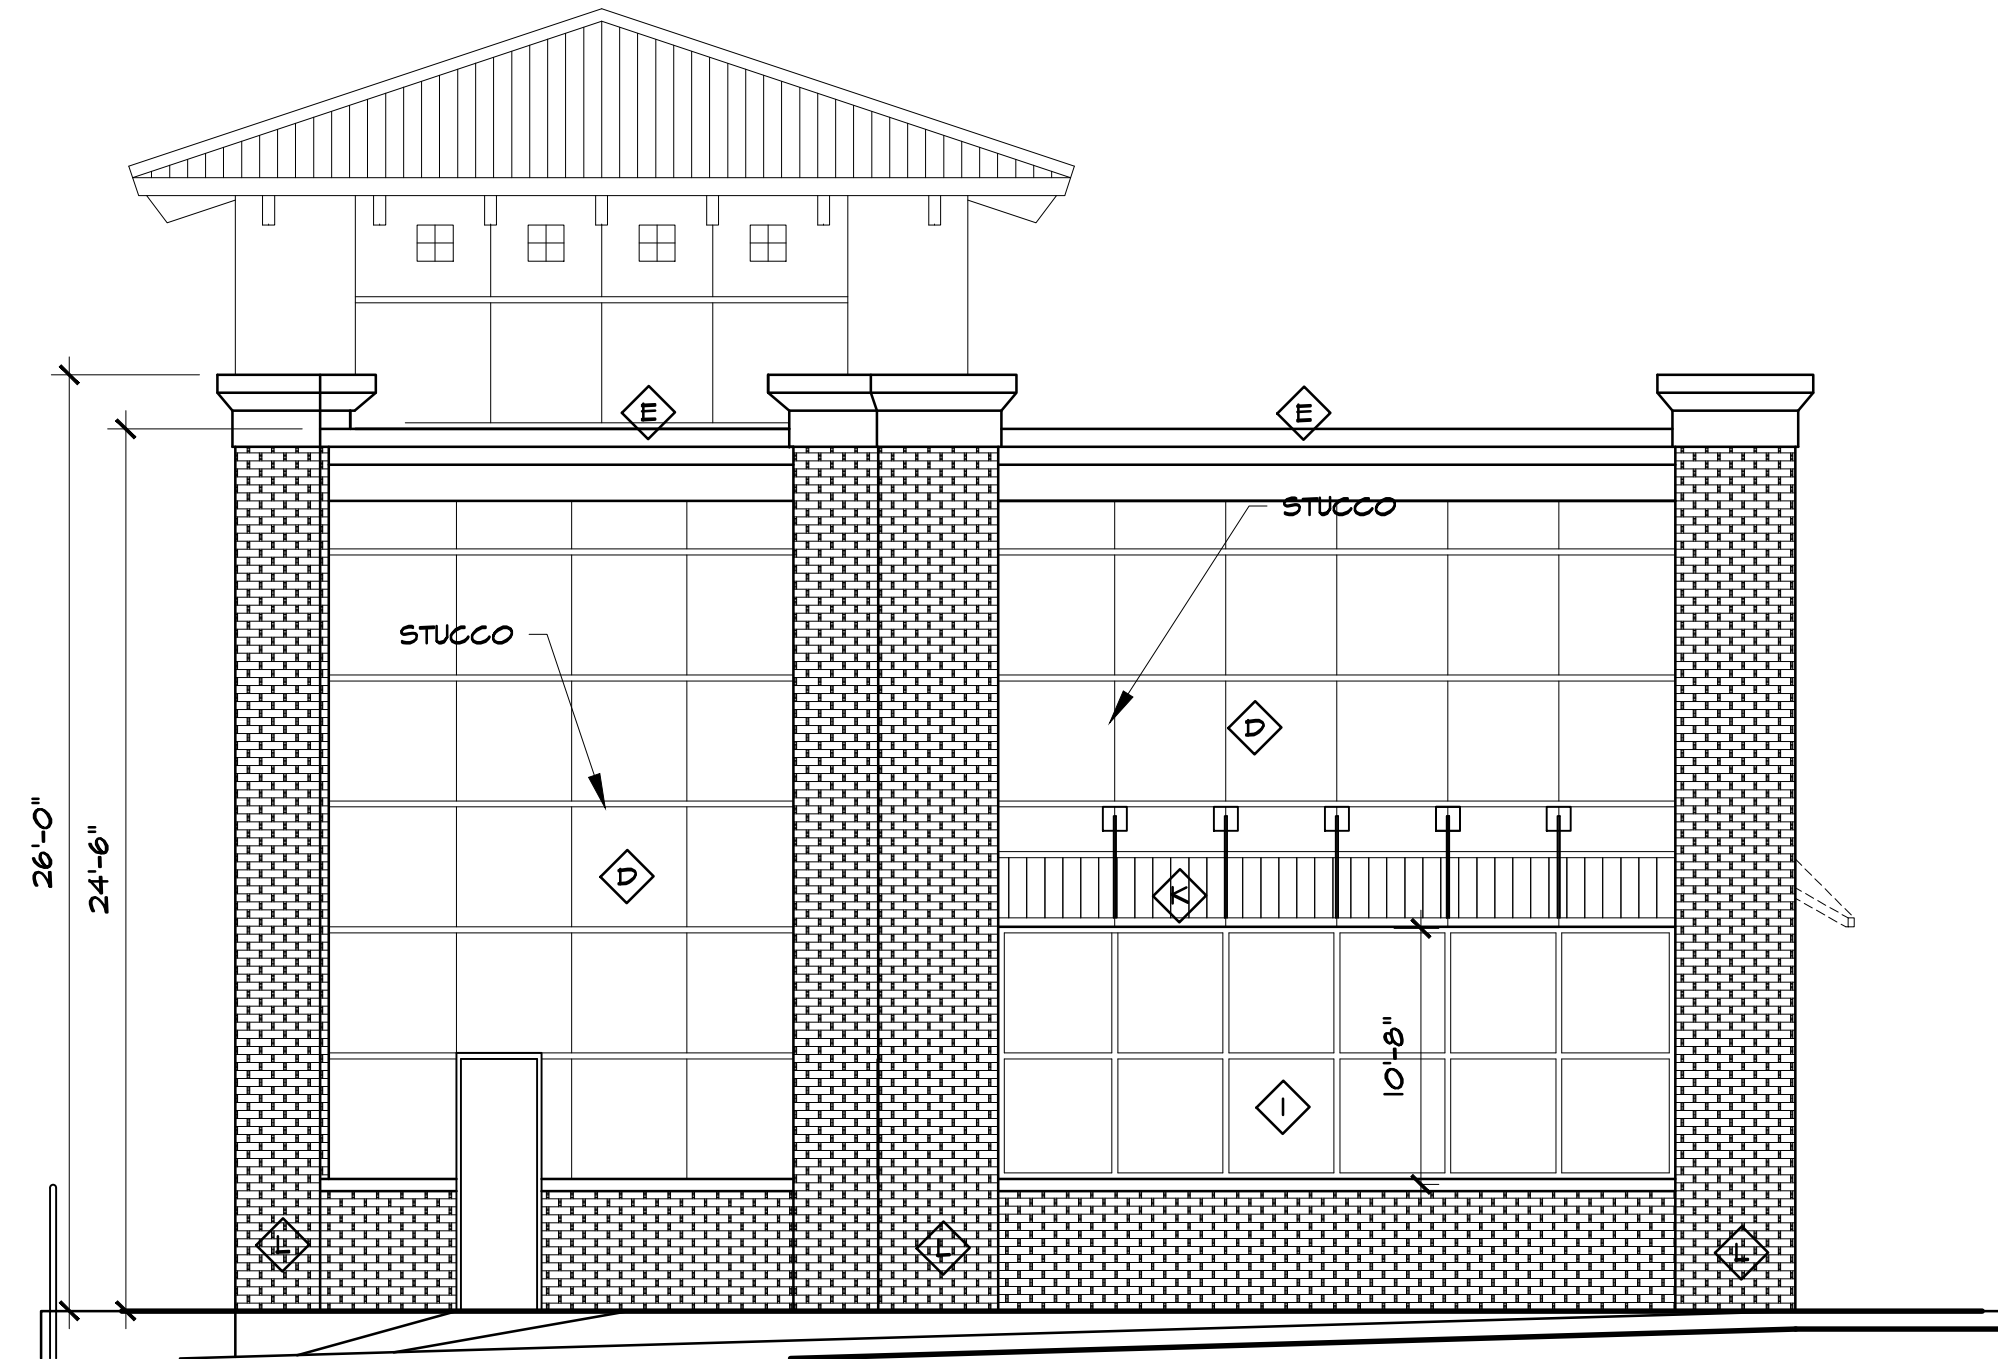


SOUTH ELEVATION

3 / 16 " = 1 ' - 0 "

KEYED COLOR / MATERIAL SCHEDULE		
(FROM DESIGN STANDARDS)		
A	WALL FINISH COLOR	BENJAMIN MOORE #1032 (DARK TAN) NOT USED
B	WALL FINISH COLOR	BENJAMIN MOORE #451 (LIGHT TAN) NOT USED
C	WALL FINISH COLOR	SHERWIN WILLIAMS BASKET BEIGE SW 6143 (TAN COLOR) NOT USED
D	WALL FINISH COLOR	SHERWIN WILLIAMS WOOL SKEIN SW 6148 (LIGHT TAN COLOR)
E	WALL FINISH COLOR	SHERWIN WILLIAMS RED CENT SW 6341 (TERRA-COTTA RED)
F	WALL FINISH COLOR	SHERWIN WILLIAMS DOVETAIL SW 7018 (GREY COLOR) NOT USED
G	WALL FINISH COLOR	SHERWIN WILLIAMS OCEANSIDE SW 6496 (BLUE COLOR) NOT USED
H	SIGNAGE	MATCH STUCCO COLOR D PROVIDE PLYWOOD BACKING FOR SIGN
I	STOREFRONT	CLEAR ANODIZED ALUMINUM (SILVER COLOR)
J	ROOF FINISH MATERIAL	SILVER ARCHITECTURAL STANDING SEAM METAL ROOF MATERIAL
K	AWNING & FRAMING	SILVER ARCHITECTURAL STANDING SEAM METAL ROOF MATERIAL - SILVER GALVALUME OVER AWNING FRAME (SEE STRUCT.) FRAME TO BE COLOR E - RED CENT
L	BRICK	RED BRICK FACE BLOCK COLOR BY OWNER
M	AWNING FABRIC	SUNBRELLA HEMLOCK TWEED #4605 AWNING FABRIC (DARK GREEN) NOT USED
N	CORTEN STEEL	CORTEN RUSTED STEEL

ALL DIMENSIONS ARE TO BE FIELD VERIFIED. IF THERE ARE DISCREPANCIES, PLEASE NOTIFY THE ARCHITECT. DRAWINGS ARE NOT TO BE SCALED. USE DIMENSIONS FOR ACCURACY.

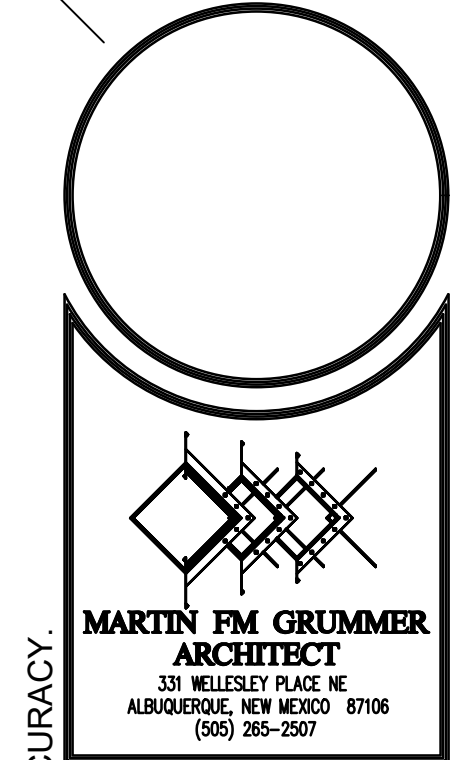

McMAHON MARKET PLACE
NEW SHELL BUILDING
5720 McMAHON BLVD NW
ALBUQUERQUE, NM 87114
SITE PLAN FOR BUILDING PERMIT
FLOOR PLAN - LOT 5

LOT
5

DATE:
11 APR 2017
DRAWN BY:
MFMG
CHECKED BY:
VERIFIED BY:

REVISIONS	

SHEET NO:
A5.2
15 OF 18