
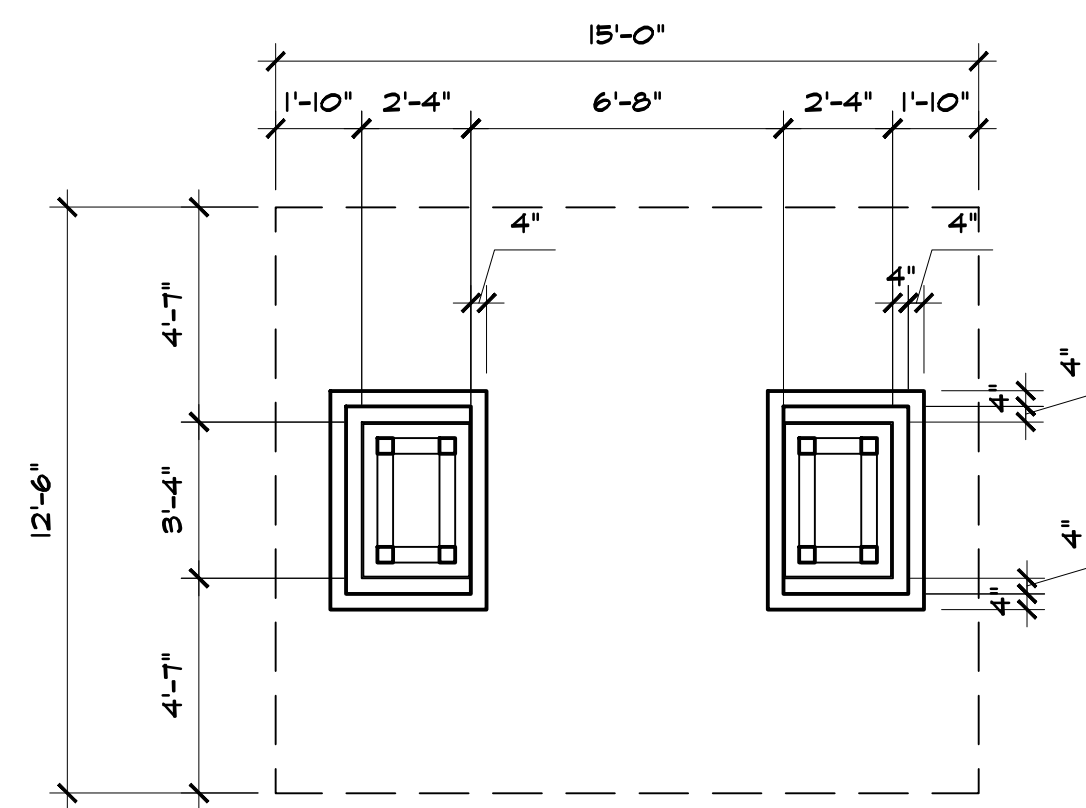


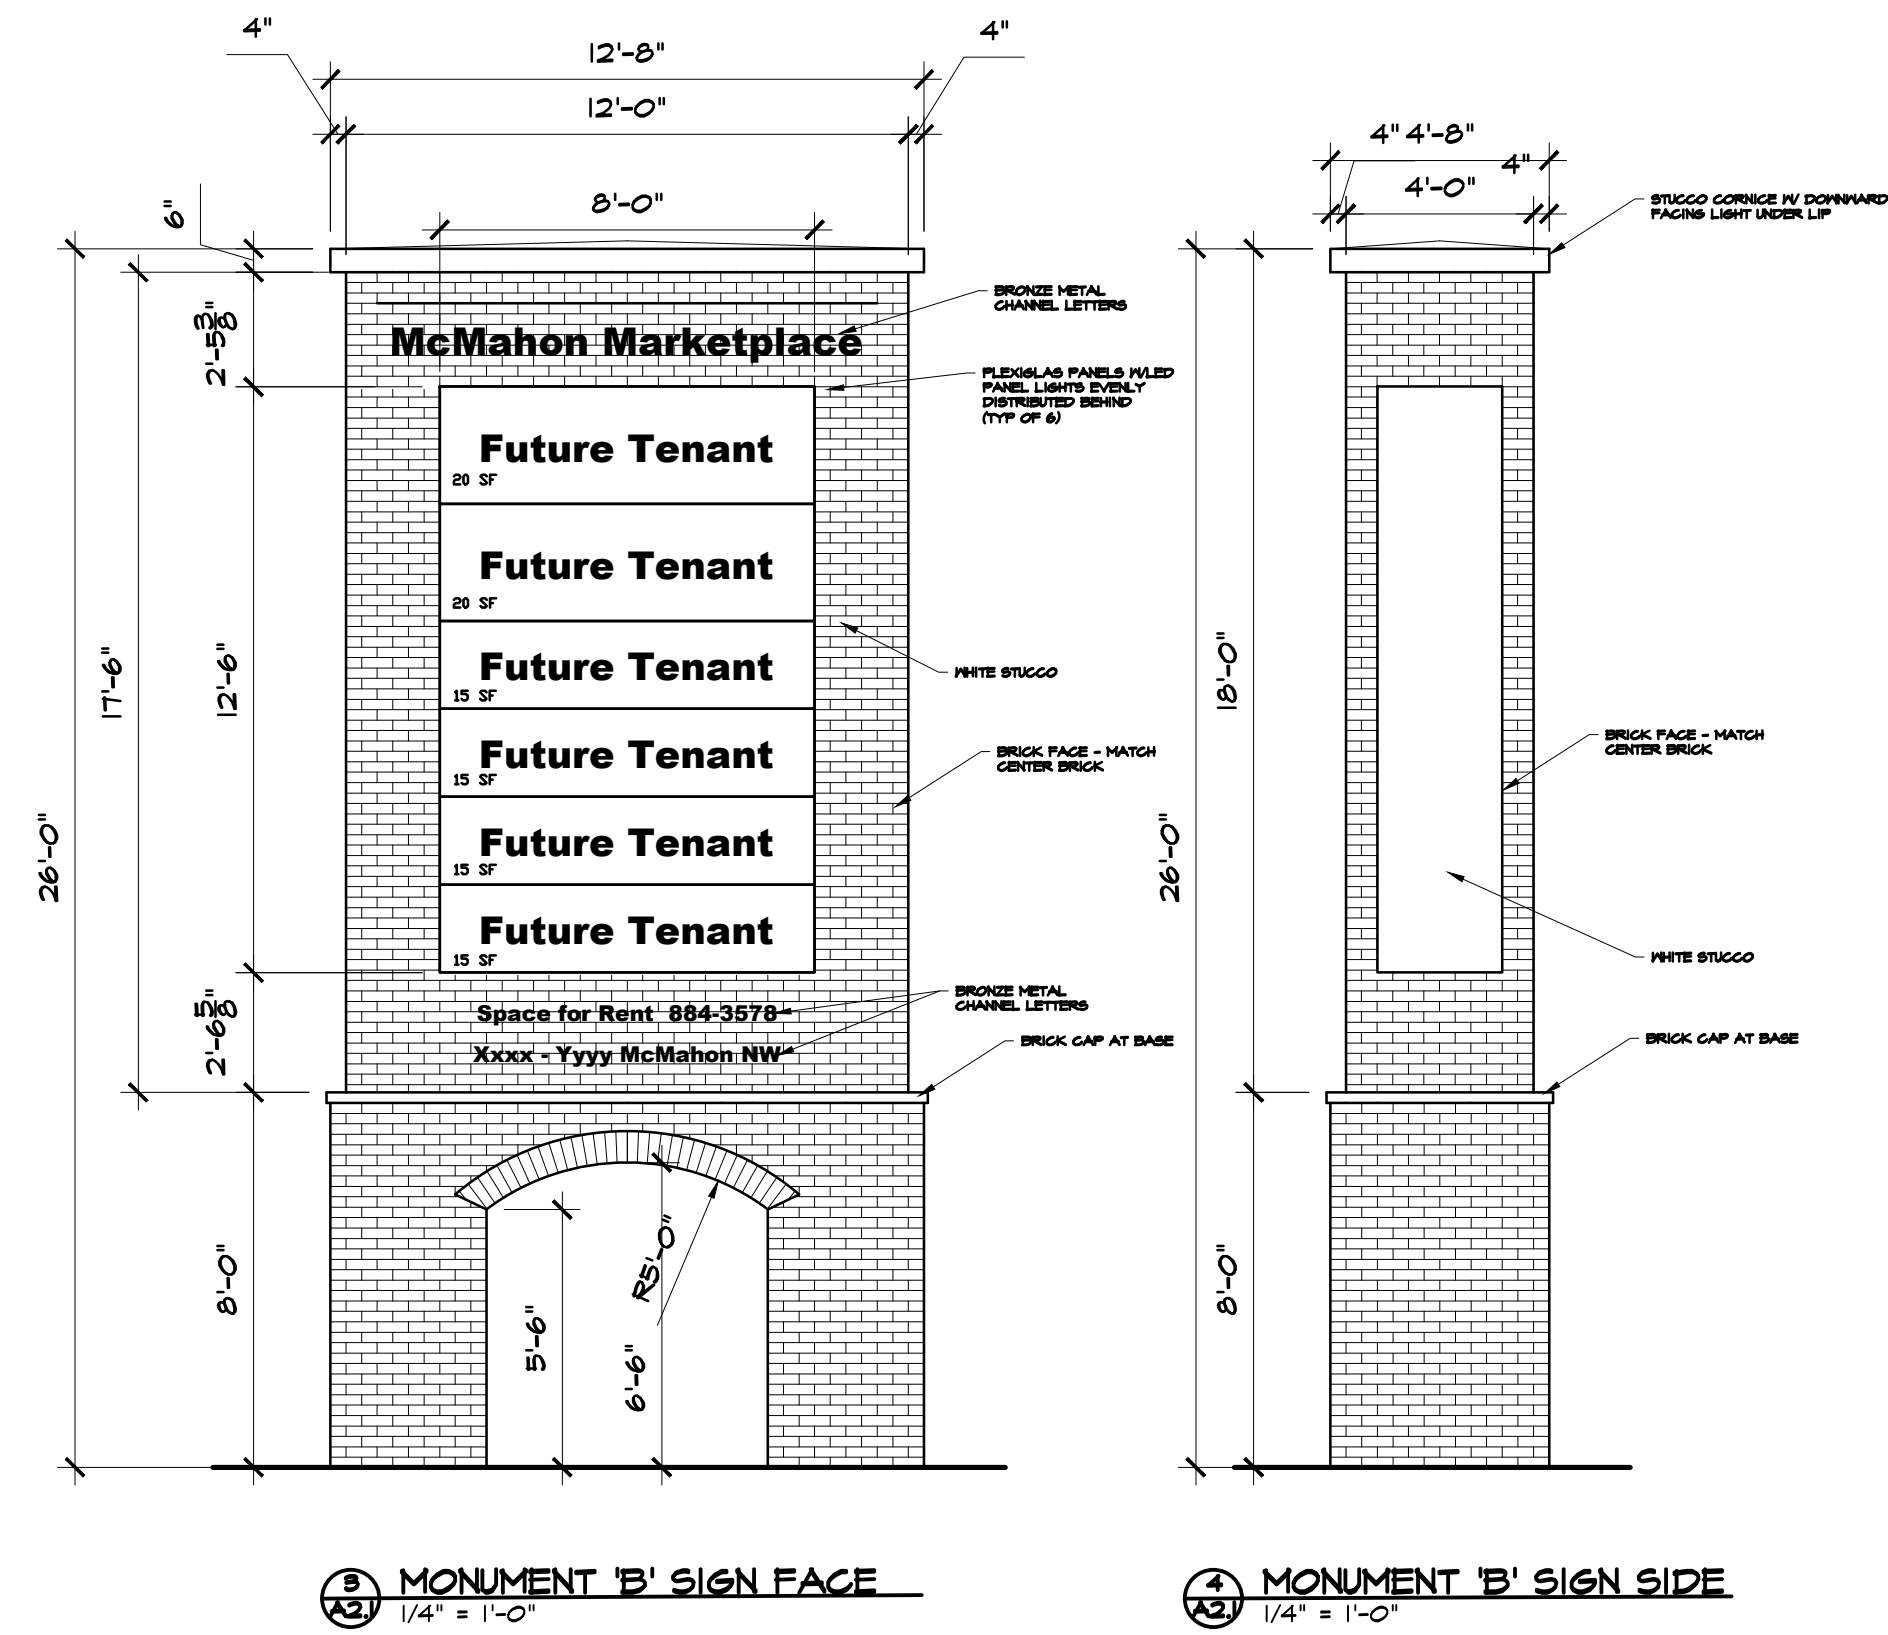

B

MARTIN FM GRUMMER
ARCHITECT
331 WILLESLEY PLACE NE
ALBUQUERQUE, NEW MEXICO 87106
(505) 265-2507

PETERSON
PROPERTIES

McMAHON MARKET PLACE
NEW SHELL BUILDING
5730 McMAHON BLVD NW
ALBUQUERQUE, NM 87114
SIGN PLAN & ELEVATION
SITE PLAN FOR SUBDIVISION

DATE:
5 MAY 2017

DRAWN BY:
MFMG

CHECKED BY:

VERIFIED BY:

REVISIONS

SHEET NO:
A1.6

3 of 3

ALL DIMENSIONS ARE TO BE FIELD VERIFIED. IF THERE ARE DISCREPANCIES, PLEASE NOTIFY THE ARCHITECT. DRAWINGS ARE NOT TO BE SCALED. USE DIMENSIONS FOR ACCURACY.