




GENERAL SHEET NOTES



A. GENERAL SHEET NOTES

REFERENCE KEYNOTES


LEGEND

 -  2" EXTERIOR INSULATION FINISH SYSTEM (EIFS). ACCENT COLOR GRAY
-  2" EXTERIOR INSULATION FINISH SYSTEM (EIFS). ACCENT COLOR WHITE
-  BRICK VENEER. COLOR RED/BROWN


KEY PLAN

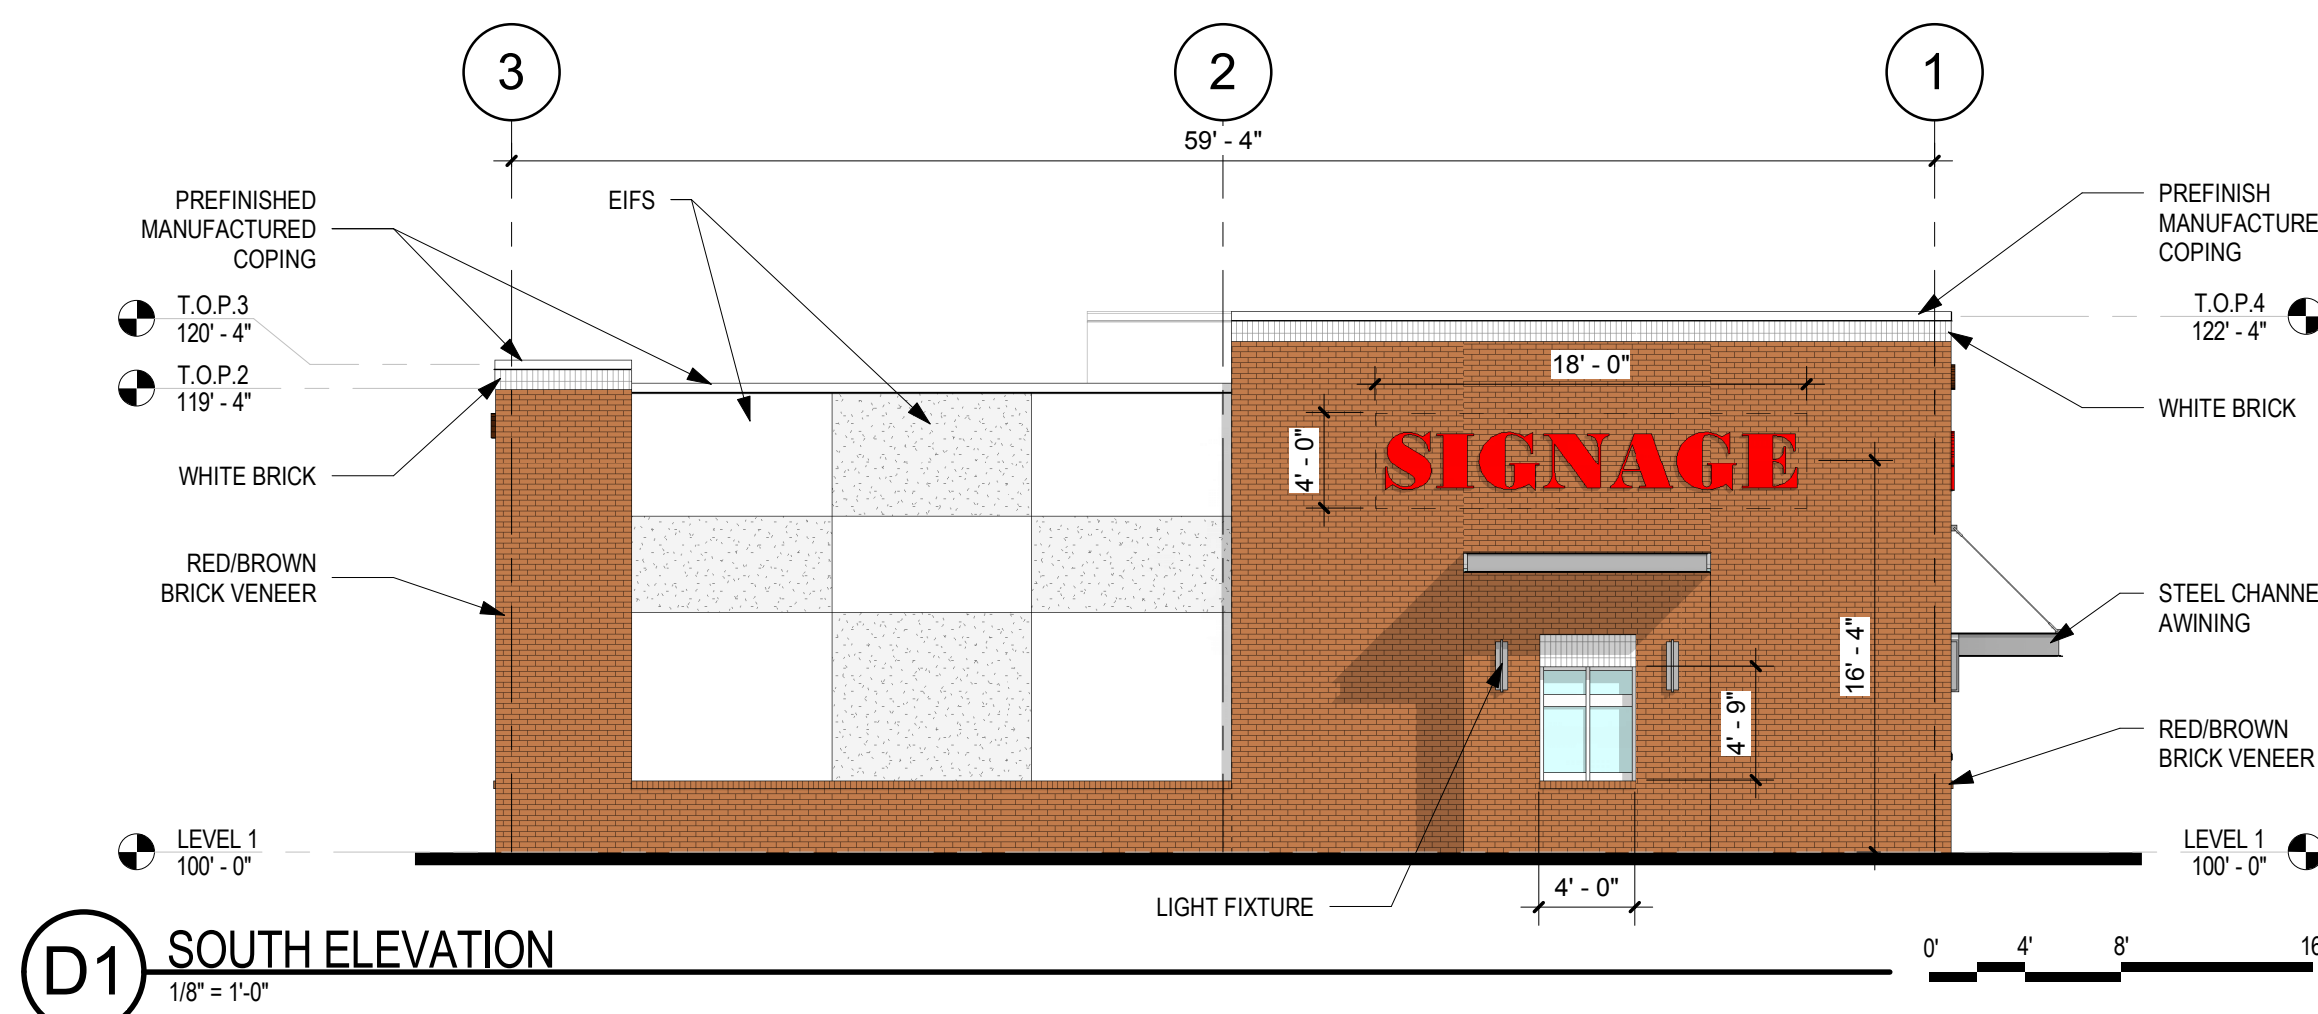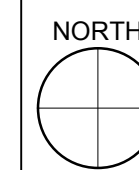


D1 SOUTH ELEVATION
1/8" = 1'-0"

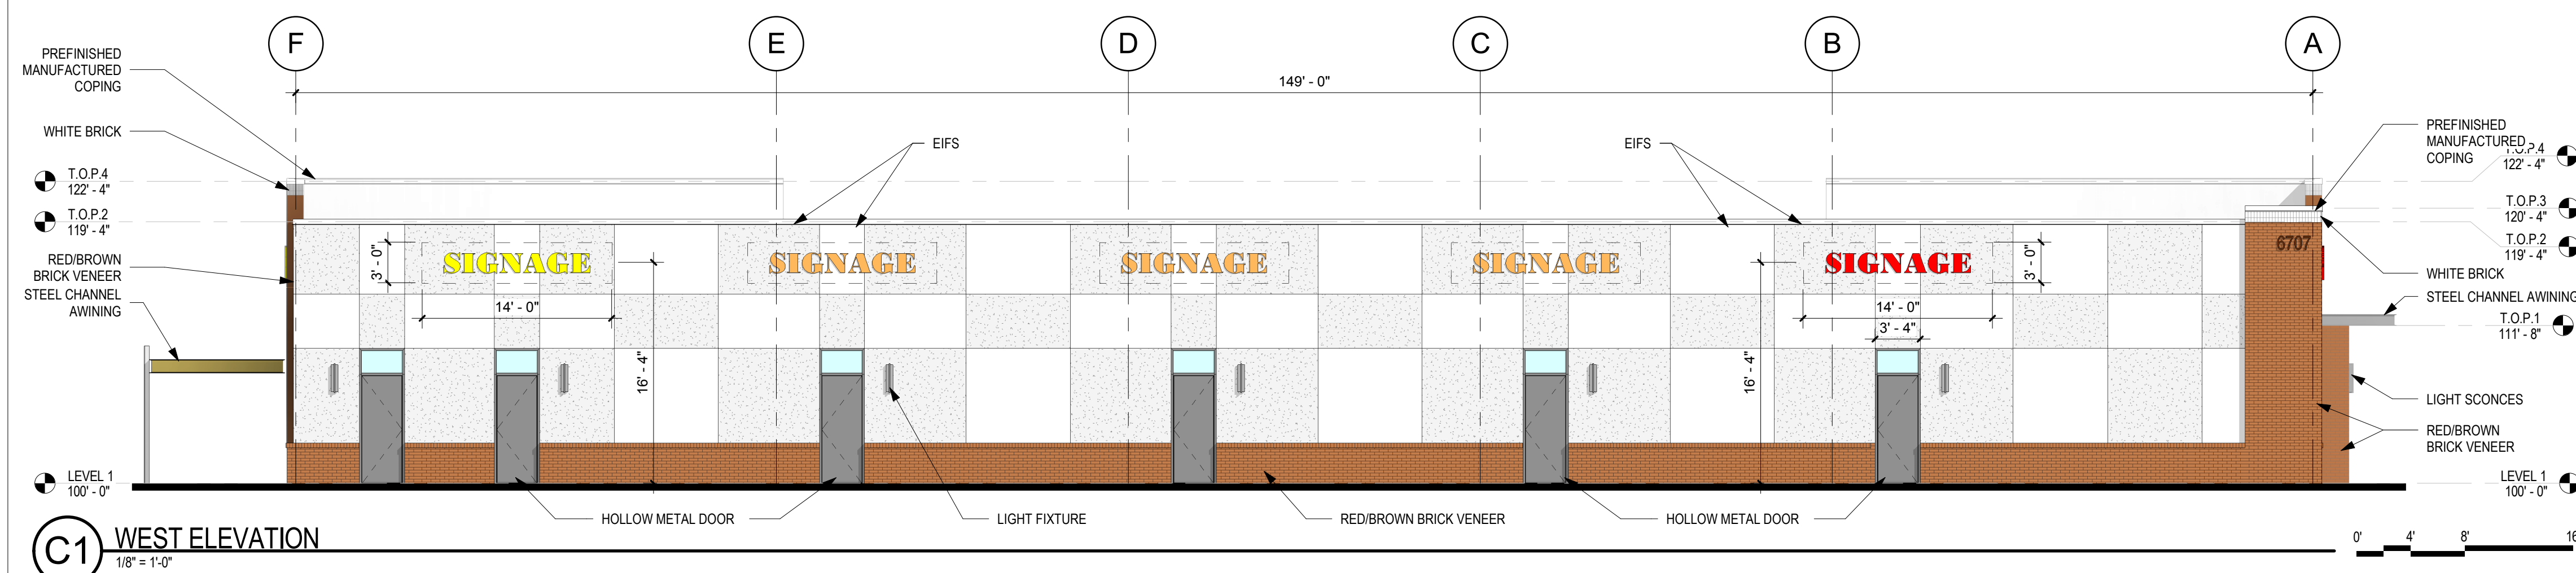

C1 WEST ELEVATION
1/8" = 1'-0"

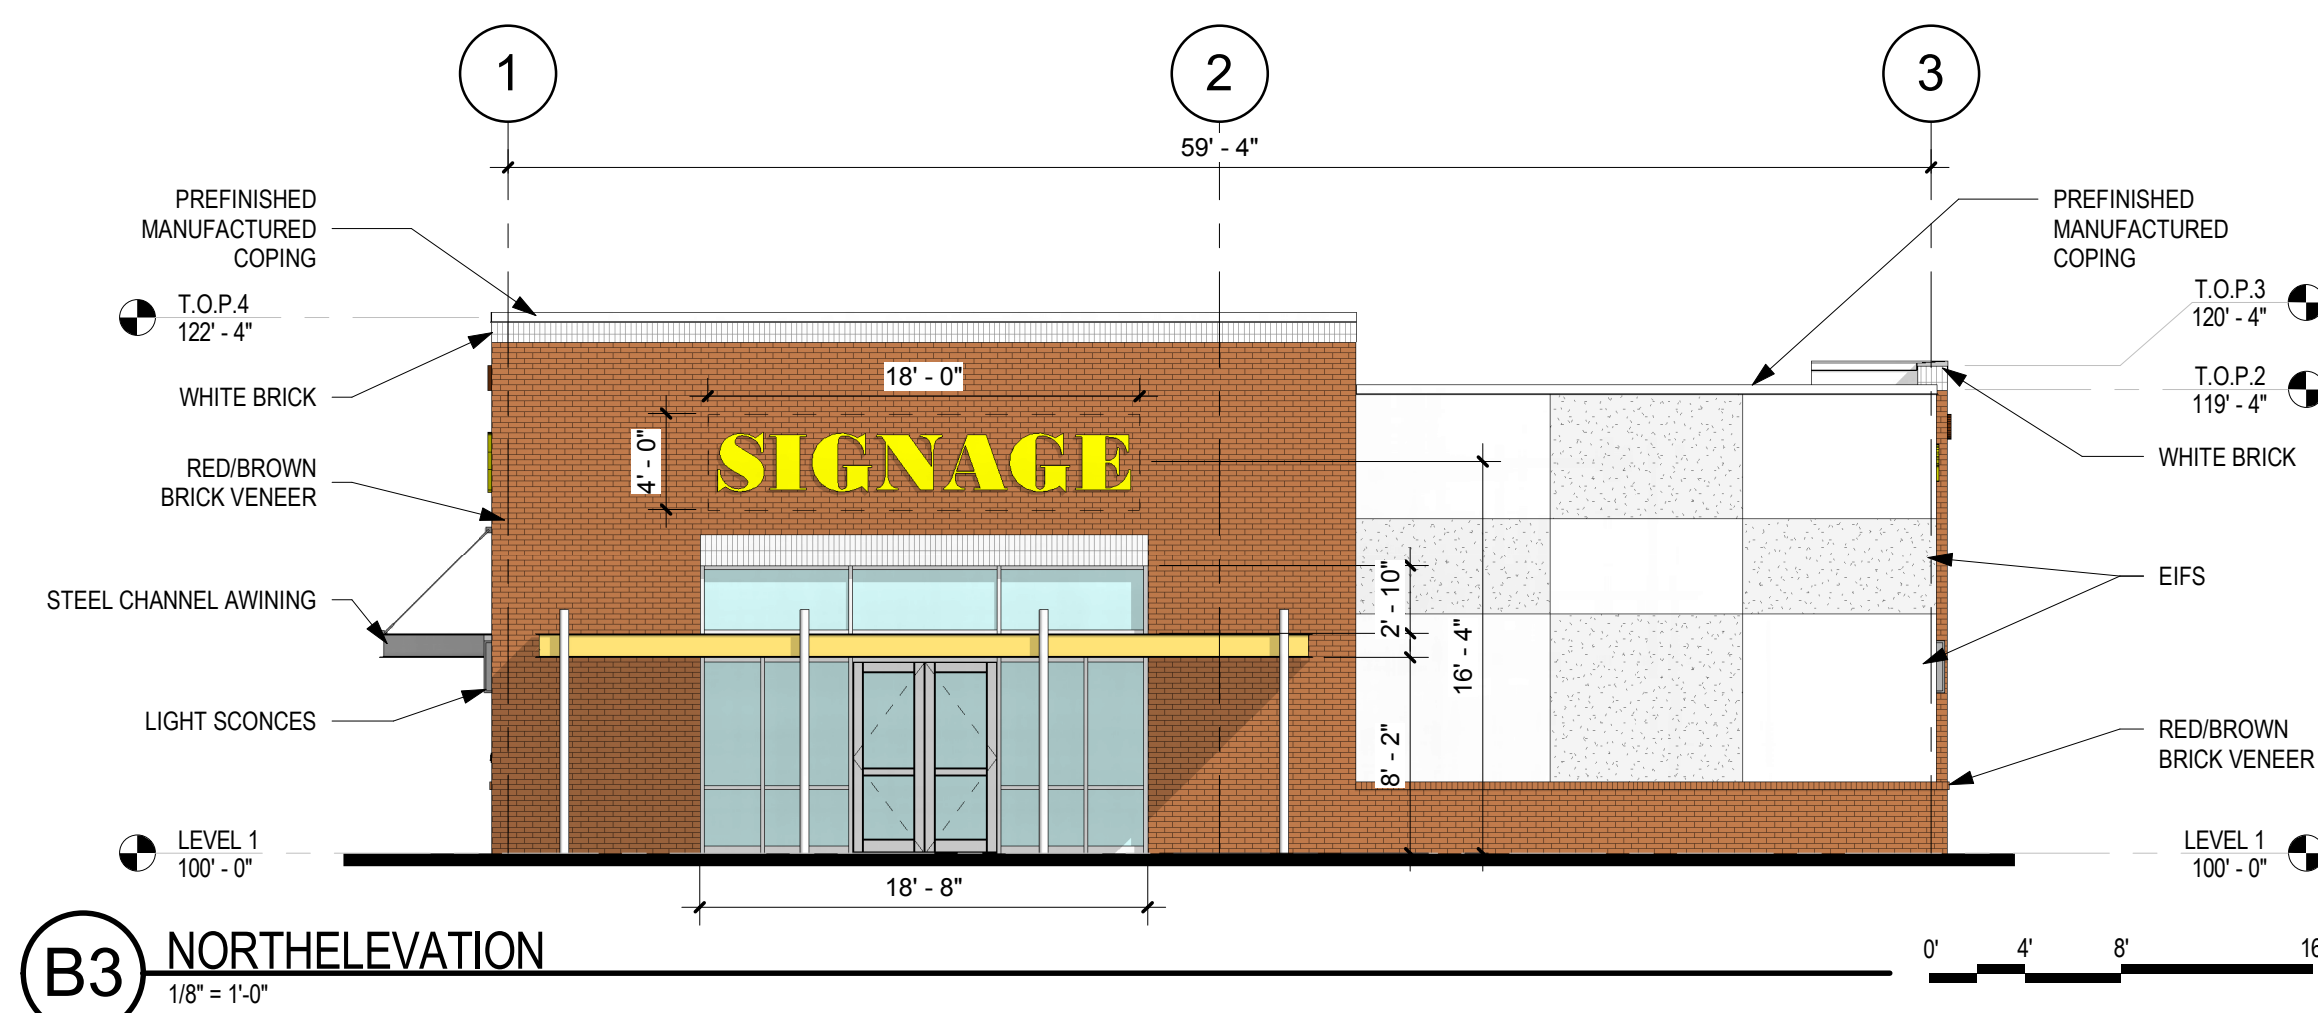

B3 NORTHELEVATION
1/8" = 1'-0"

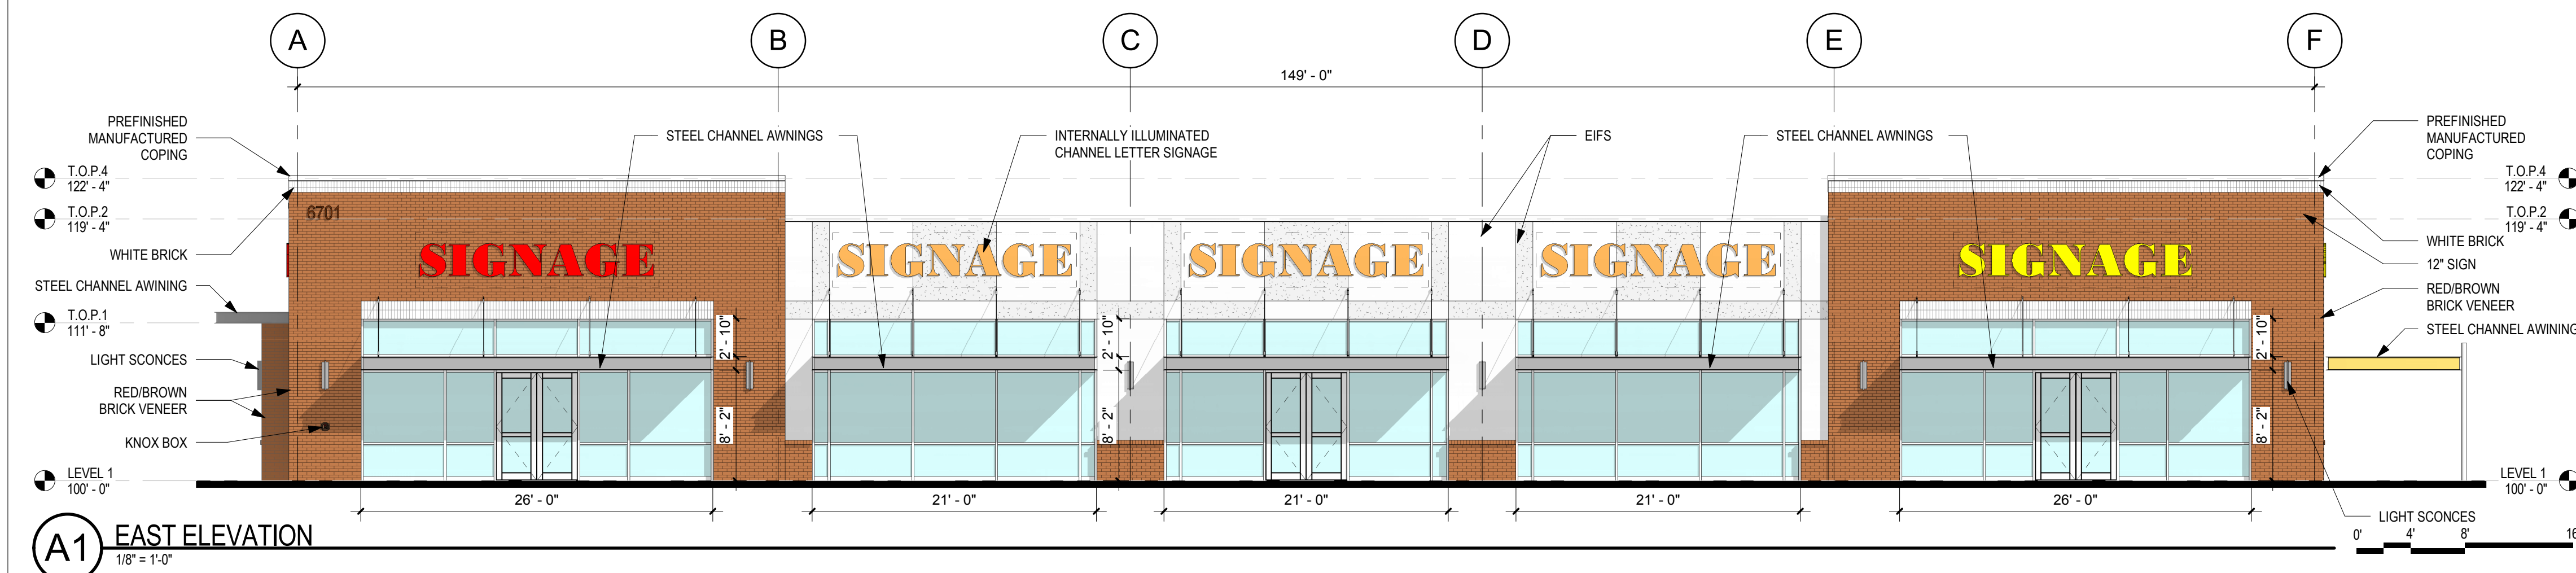

A1 EAST ELEVATION
1/8" = 1'-0"

1/17/2018 11:45:33 AM