



4/25/2017: REVISE BUILDING ELEVATIONS FOR PARCEL A-1. REF. SHEET A4 AND A4.1 FOR REVISED BUILDING ELEVATIONS.

NOTES:
 SIGNS NOT TO EXCEED 6% OF THE FACADE TO WHICH IT IS APPLIED FOR SHOPS A, CREDIT UNION AND PHARMACY.
 SIGNS NOT TO EXCEED 6% OF THE FACADE TO WHICH IT IS APPLIED FOR SHOPS B, AND OFFICER/RETAIL.
 SIGNS TO CONSIST OF INDIVIDUAL ALUMINUM PAN CHANNEL LETTERS, INTERNALLY ILLUMINATED, NO SIGN TO FACE RESIDENTIAL AREAS.


Keyed Color	Material Schedule	Common Name
1	STUCCO NAPERLY SW 6386	CREAM
2	STUCCO MESA TAN SW 2208	TAN
3	STUCCO RAPTURE BLUE	SKY BLUE
4	STUCCO ICY SW 6534	LIGHT GRAY
5	STUCCO COLLECTOR'S WHITE SW 1907 LRV 87%	WHITE
6	TUBE STEEL CANOPY DARK BRONZE	DARK BRONZE
7	TUBE STEEL CANOPY COLLECTOR'S WHITE SW 1907 LRV 87%	WHITE
8	LIGHT FIXTURE BLACK	BLACK
9	TILE ROOF LIGHT GRAY FLAT CONCRETE TILE	LIGHT GRAY
10	CULTURED STONE VENEER BROWN	BROWN
11	STUCCO BLACK SWAN SW 6279	BLACK

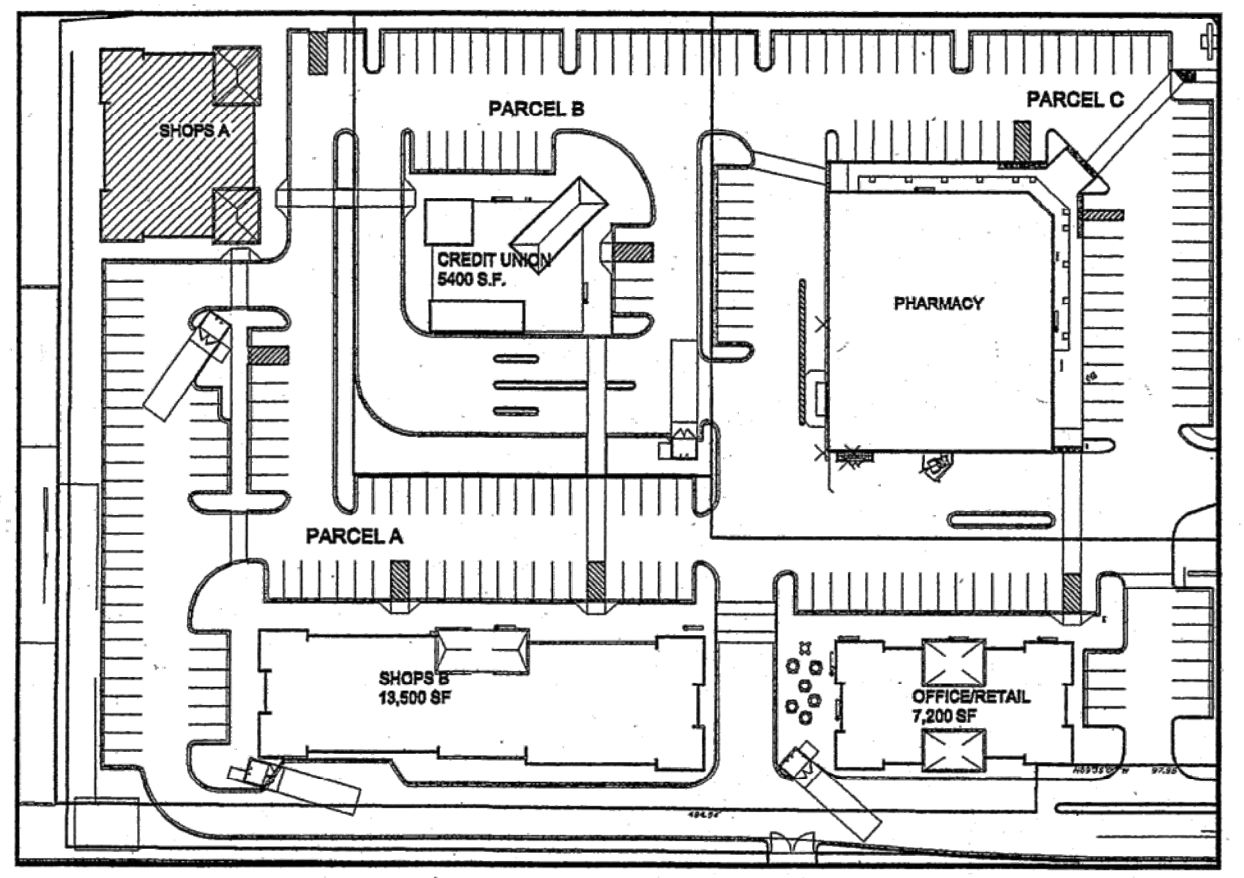


E KEY PLAN
NTS

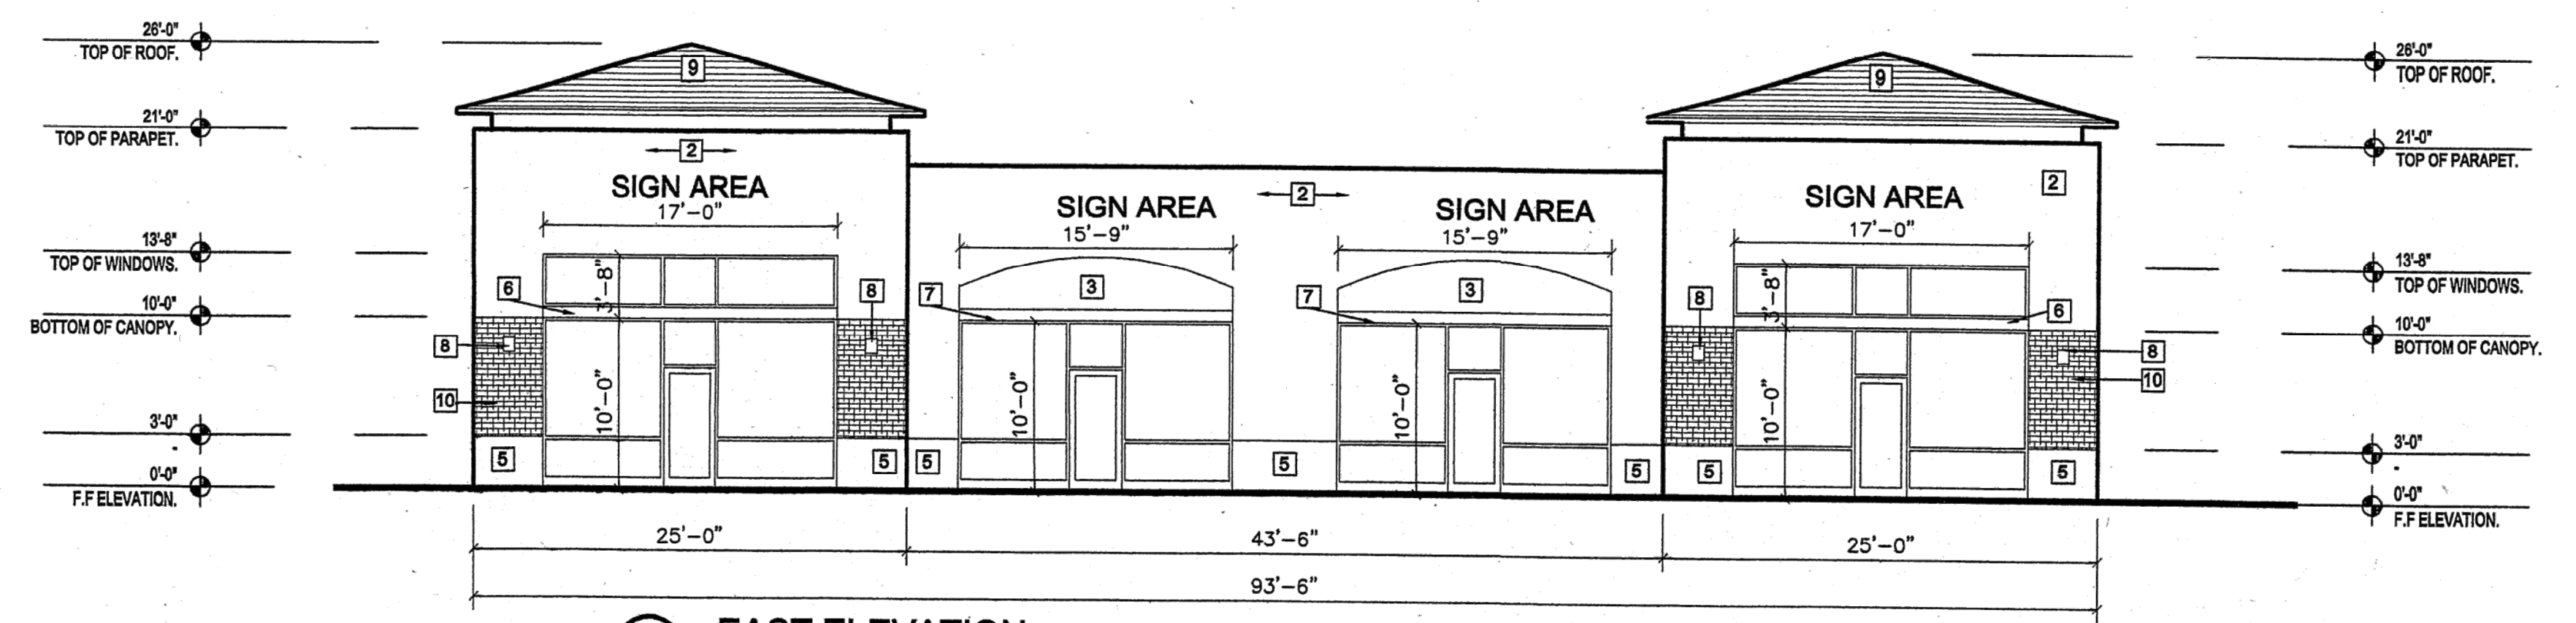


A EAST ELEVATION
1/8"=1'-0"

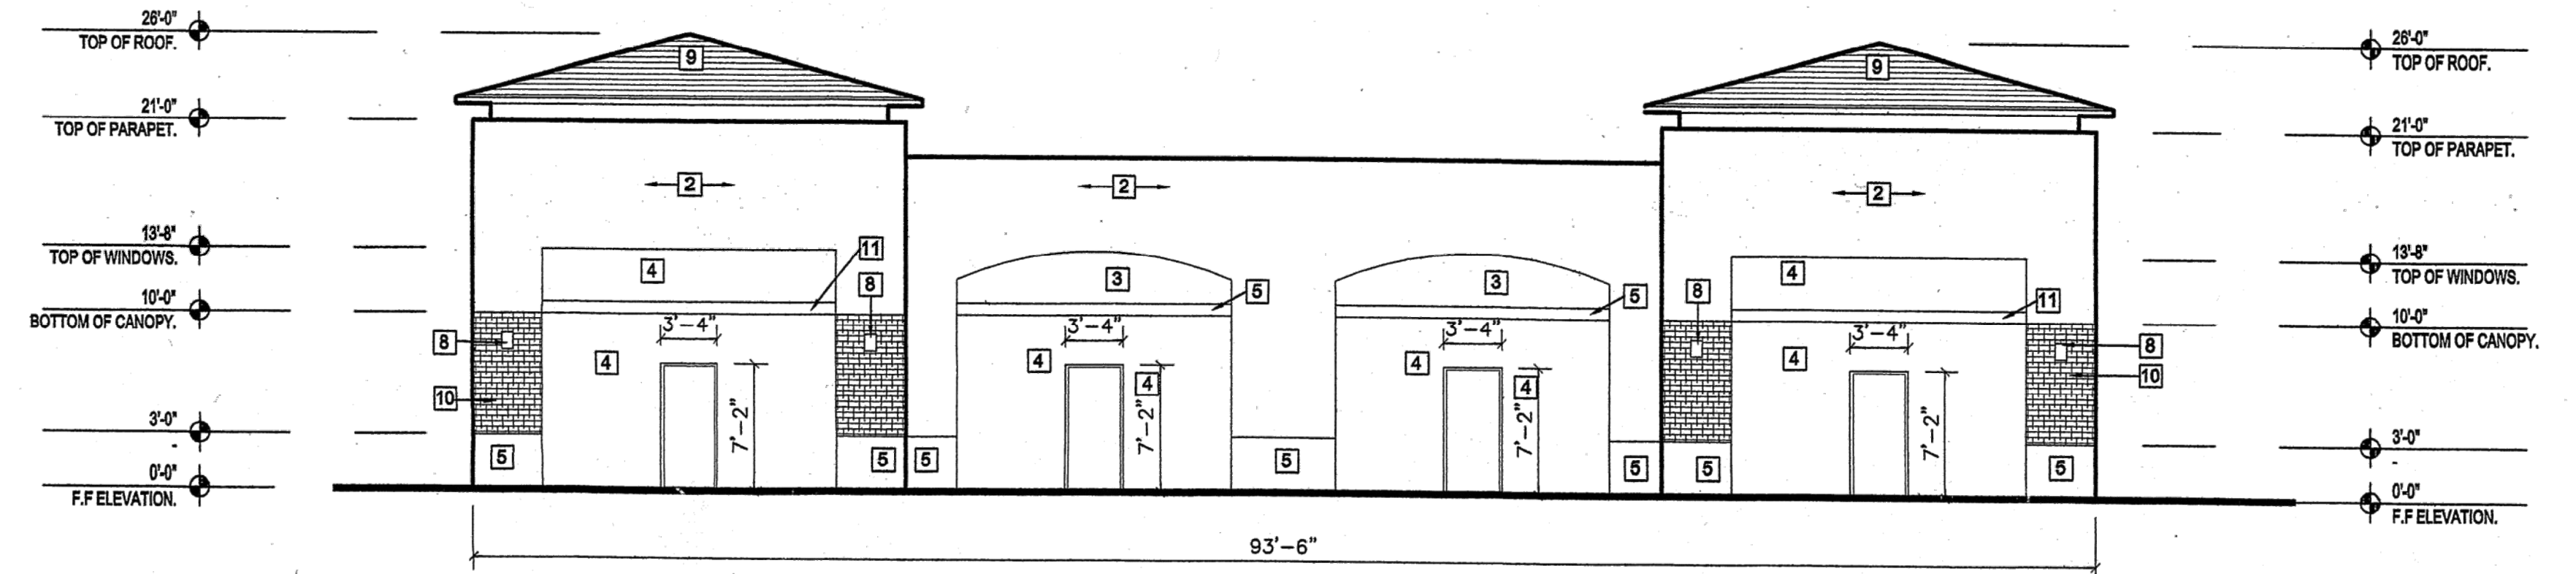

B WEST ELEVATION
1/8"=1'-0"

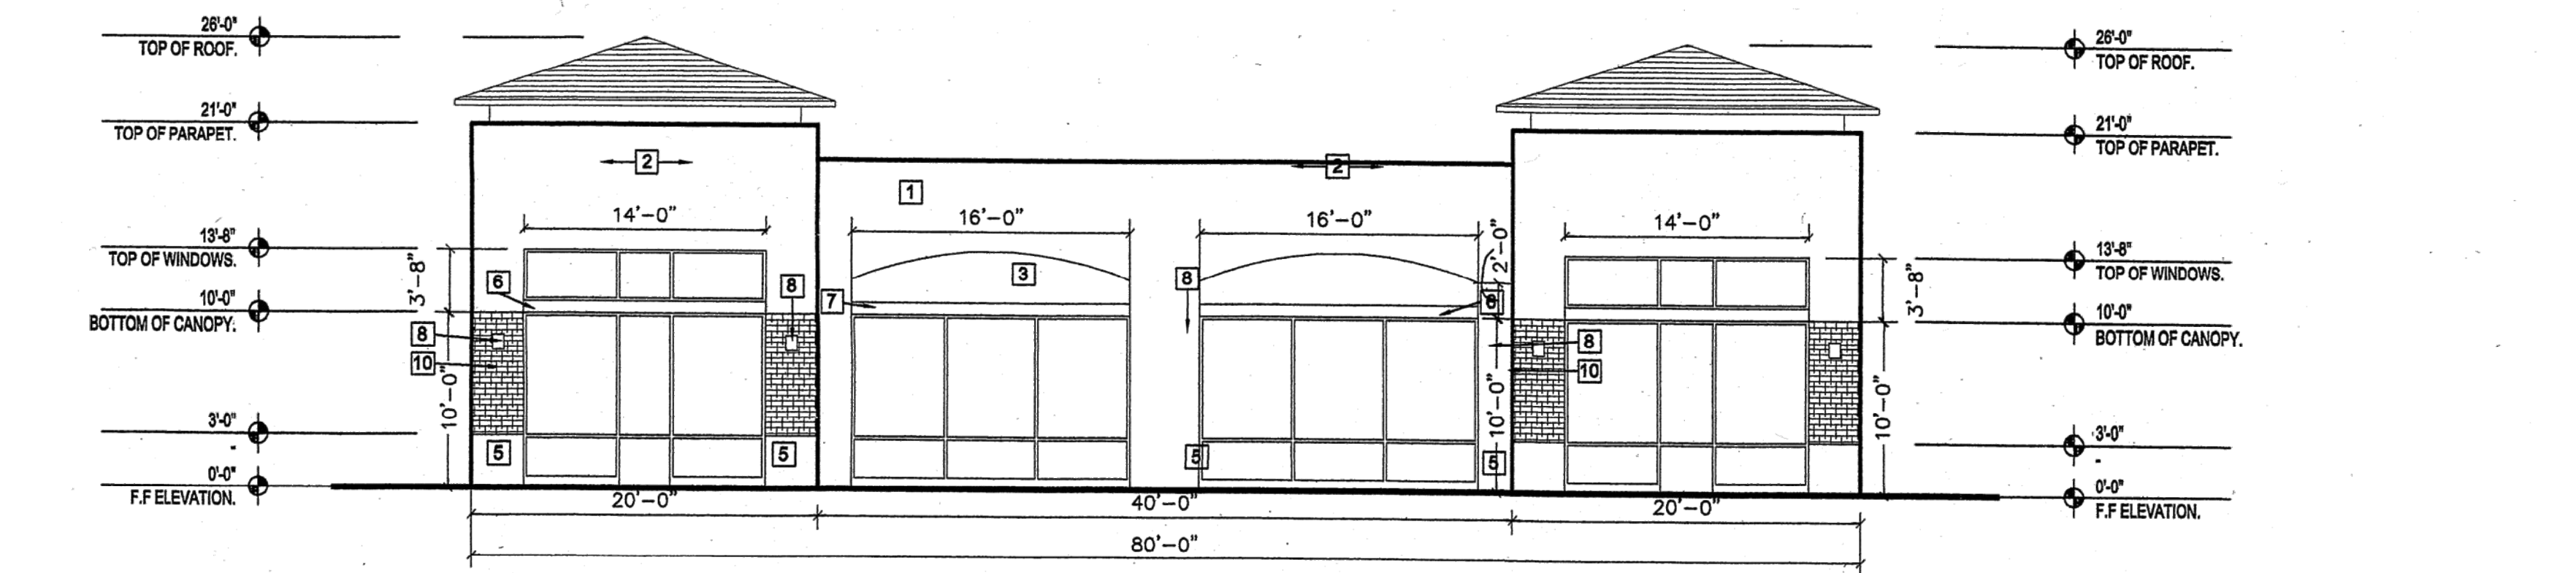

C NORTH ELEVATION
1/8"=1'-0"

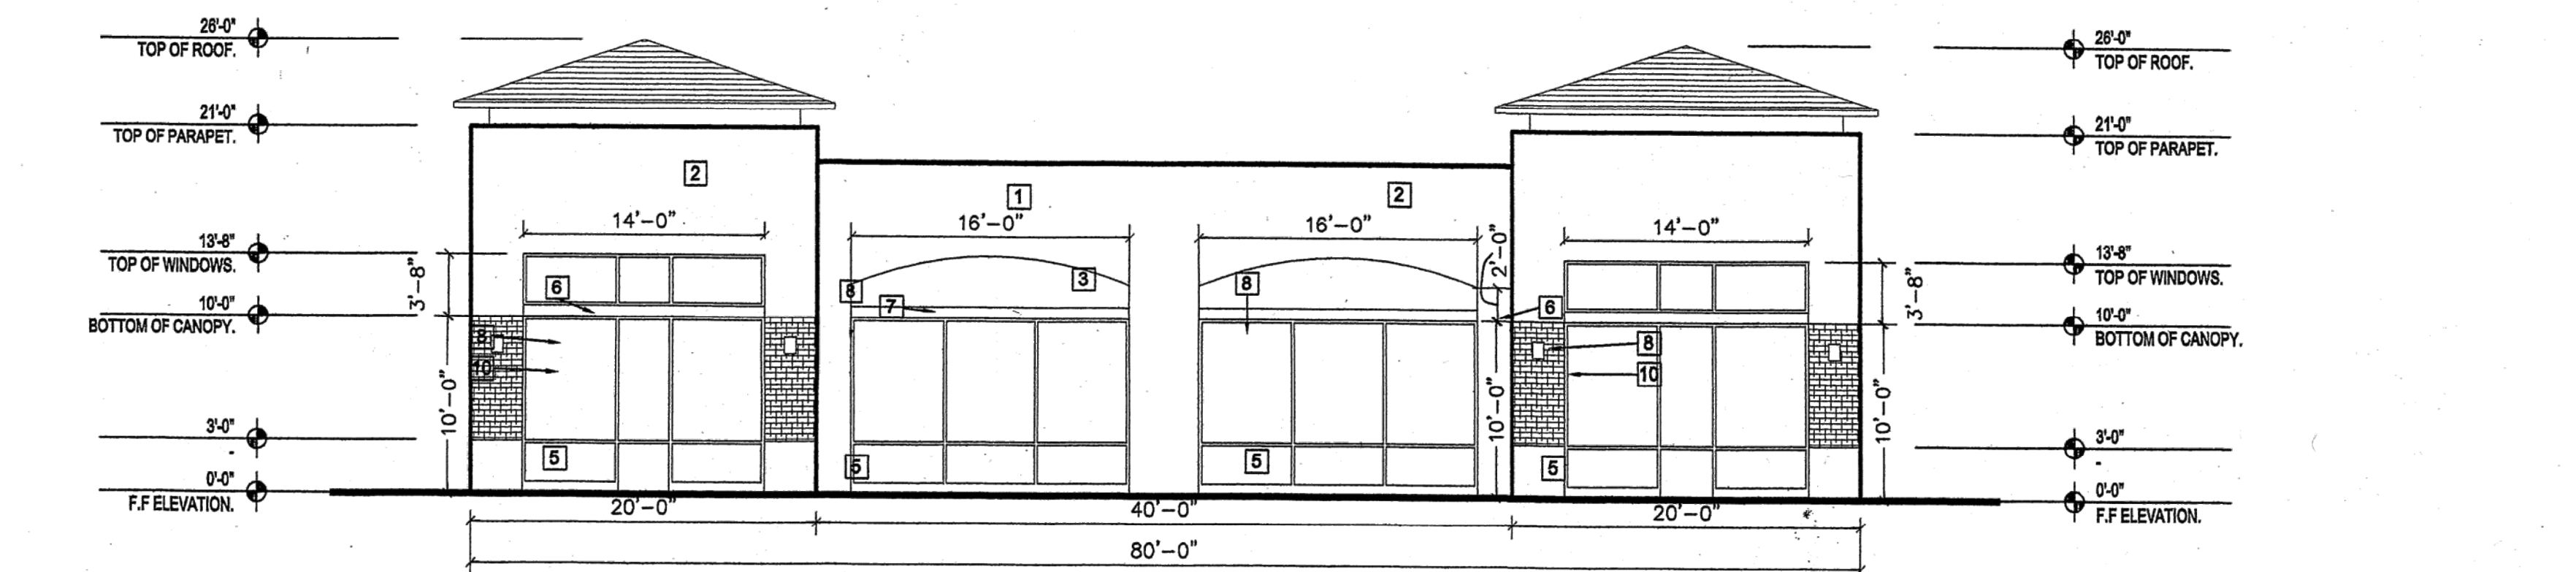


D SOUTH ELEVATION
1/8"=1'-0"



REV	DATE	BY	REVISION
1			
2			
3			
4			
5			

GEORGE RAINHART, ARCHITECT AND ASSOCIATES P.C.
 2325 SAN PEDRO NE, SUITE 2-B
 ALBUQUERQUE, NEW MEXICO 87110
 PHONE (505) 884-9110 FAX (505) 837-9877

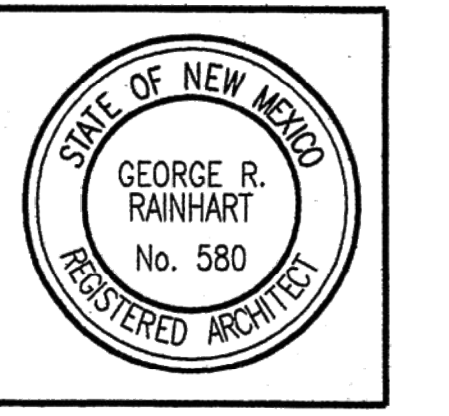

PASEO DEL NORTE & VENTURA
 PASEO DEL NORTE AND VENTURA
 ALBUQUERQUE, NM
 PROJECT MANAGER: JON STERN
 DRAWN BY: NAH
 SHEET TITLE: ELEVATIONS SHOPS-A

DATE: 6.22.07
 SCALE: 1/8"=1'
 sheet: **A3.5**
 of: 1
 APPROVED: DRB