




WEST ELEVATION - COMPRESSOR ROOM

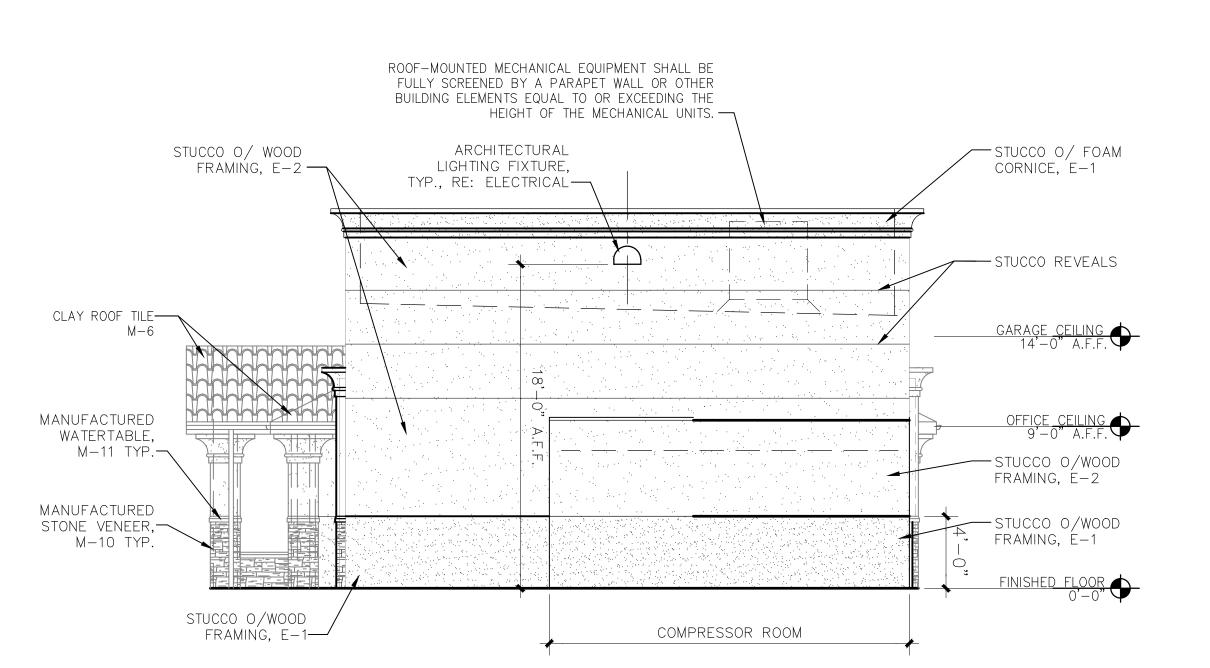

SCALE: 3/16" = 1'- 0"

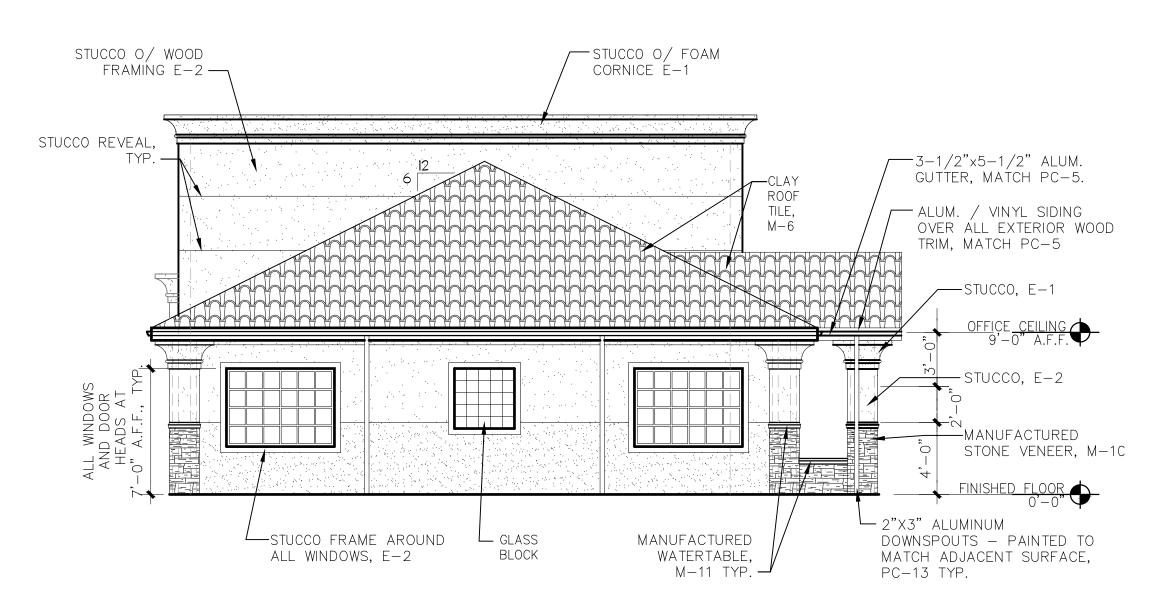

NORTH ELEVATION

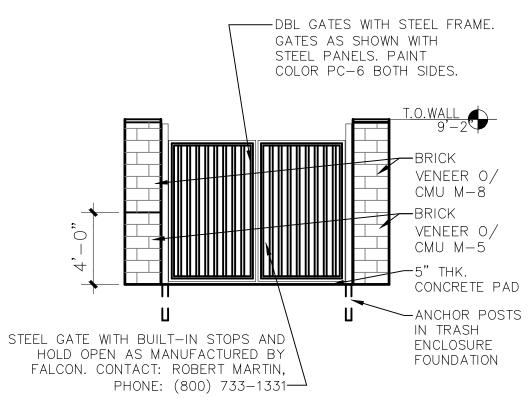

TRASH ENCLOSURE ELEVATION

M-5	BRICK VENEER	COLOR: BROWN (TO MATCH E-2) - USE WHITE COLORED MORTAR
M-6	CLAY TILE ROOF	BORAL CLAY TILE ROOFING 2-PIECE MISSION - RUSTIC CARMEL
M-8	BRICK VENEER	COLOR: WHITE (TO MATCH E-1) - USE WHITE COLORED MORTAR
M-IO	MANUFACTURED STONE VENEER	BORAL STONE - CULTURED STONE VENEER DRYSTACK LEDGESTONE, COLOR: CARAMEL
M-II	MANUF. WATERTABLE/SILL/CAPSTONE	BORAL STONE - CULTURED STONE ARCHITECTURAL STONE TRIM WATERTABLE/SILL/CAPSTONE, COLOR: MOCHA
E-I	STUCCO	SANDPEBBLE FINISH, COLOR: #456 OYSTER SHELL
E-2	STUCCO	SANDPEBBLE FINISH, COLOR: #38  MONASTARY BROWN

FOR ALL ELEVATIONS

I. ALL MASONRY SURFACES ARE TO BE SPRAYED WITH WATER-PROOFING SEALER, PROSOCO, INC. BLOCK. TYPICAL NOTES

PC-5 PAINT - EXTERIOR TRIM, FASCIA, GUTTERS AND SOFFIT

PC-6 PAINT - EXTERIOR MAN DOORS AND GARAGE DOORS

2. ALL ROOFS TO BE CLAY TILE WITH CONTINUOUS RIDGE VENTS INDICATED ON DRAWINGS, COLOR M-6.

3. ALL CORNICES TO BE STUCCO COVERED FOAM.

4, ALL EXTERIOR LIGHTS ARE TO BE ON PHOTO CELL, TYPICAL OF ALL ELEVATIONS,


5. ALL DRAIN NOZZLES ARE TO BE PAINTED TO MATCH THE COLOR OF THE WALL MATERIAL BEHIND IT.

STEWART + REINDERSMA ARCHITECTURE, PLLC

5450 E. High Street, Suite 200 Phoenix, Arizona 85054 P: 480.515.5123

www.sra360.com

.. NE 87109 A1 8001

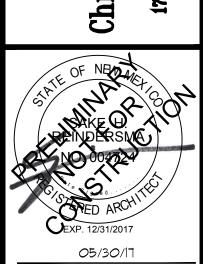

Date Revisions

03/30/17 - EPC Submittal

05/30/17 - EPC Resubmittal

Project No. 17-003

Drawn By:

Date: 03/30/17

Sheet Title:

EXTERIOR **ELEVATIONS** 

Drawing No.

A-3.5B

9LHN-CBAC-1216-01