




A NORTH ELEVATION
1/8"=1'-0"

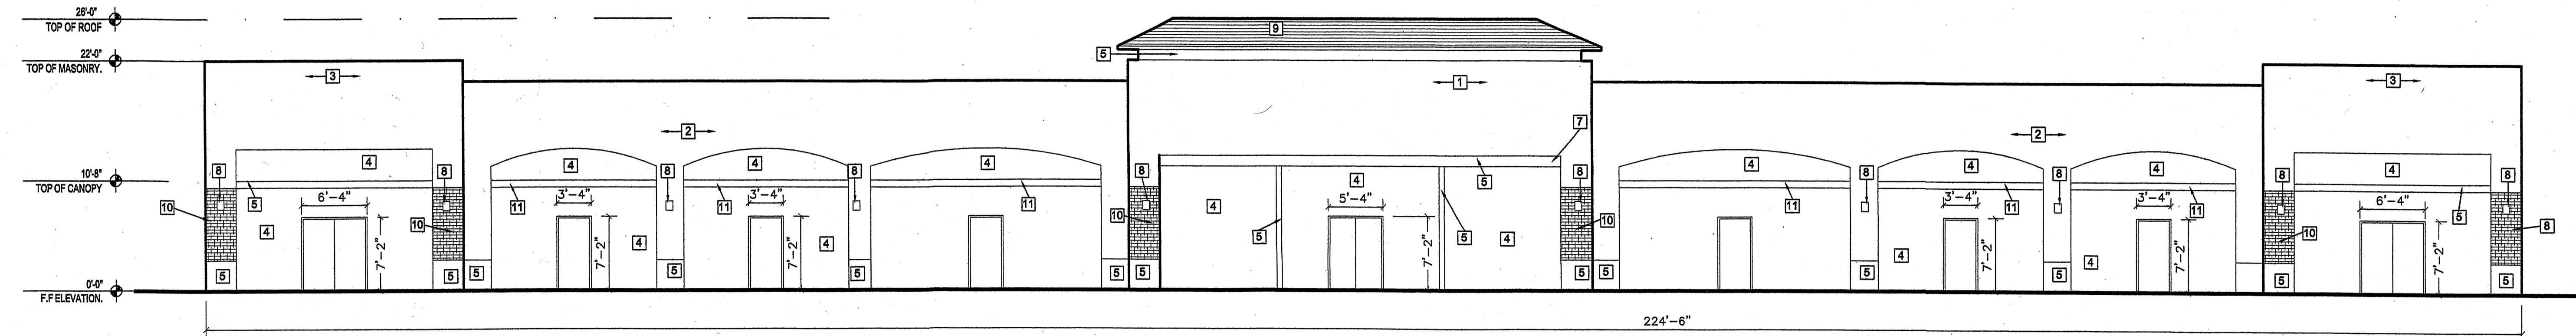

B SOUTH ELEVATION
1/8"=1'-0"

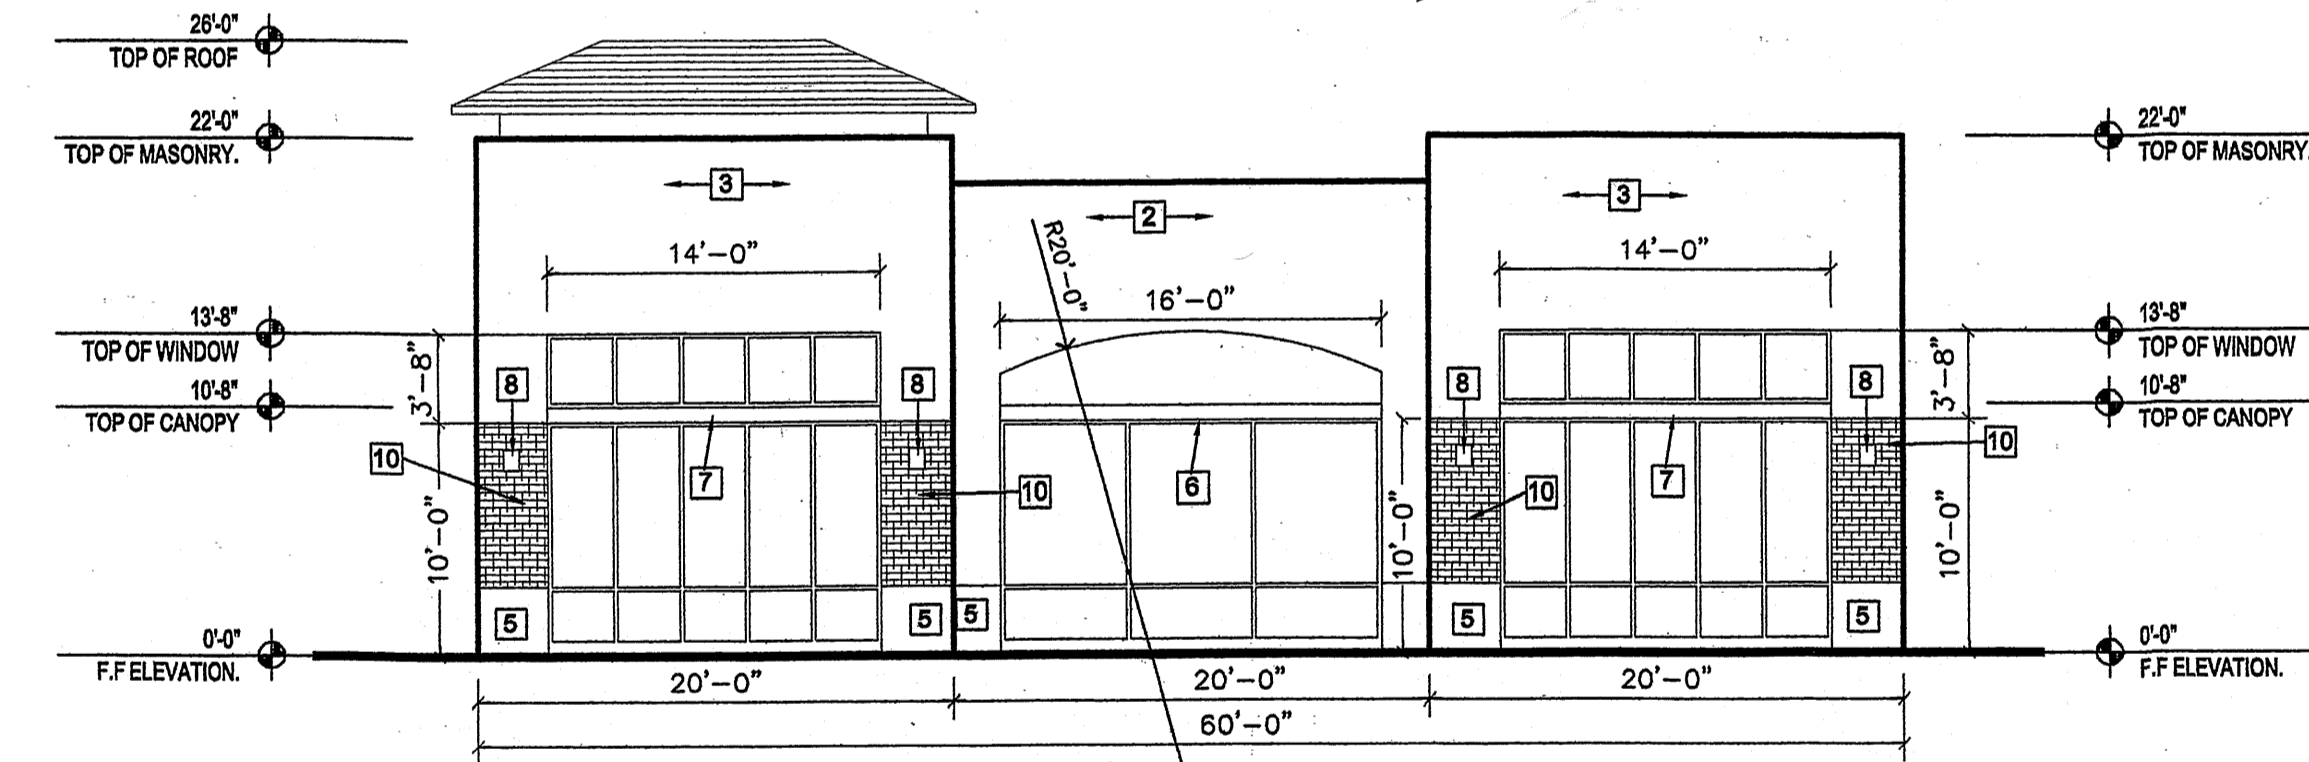



C WEST ELEVATION
1/8"=1'-0"

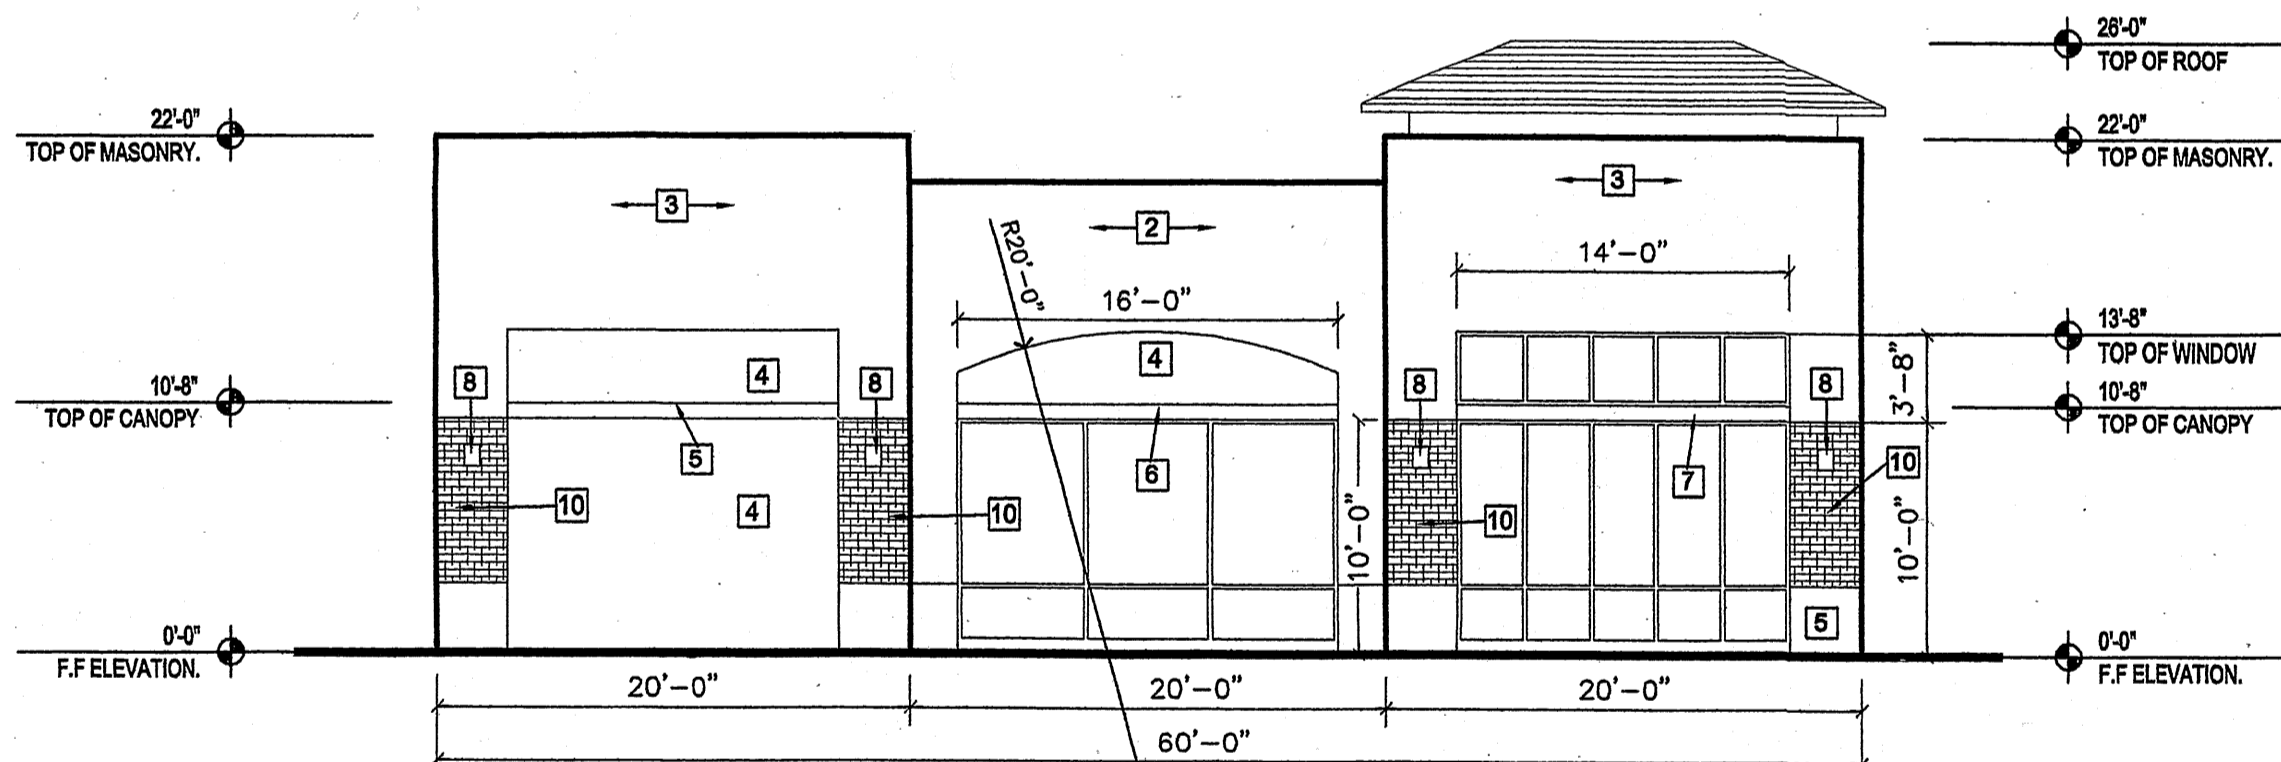

D EAST ELEVATION
1/8"=1'-0"


Keyed Color	Material Schedule	Common Name
1	STUCCO MODERATE WHITE LRV 75% SW 8140	LIGHT CREAM
2	STUCCO MESA TAN SW 2208	TAN
3	STUCCO TATAMI TAN SW 8116	LIGHT BROWN
4	STUCCO ICY SW 6534	LIGHT GRAY
5	STUCCO COLLECTOR'S WHITE SW 1907 LRV 87%	WHITE
6	TUBE STEEL CANOPY DARK BRONZE	DARK BRONZE
7	TUBE STEEL CANOPY COLLECTOR'S WHITE SW 1907 LRV 87%	WHITE
8	LIGHT FIXTURE BLACK	BLACK
9	TILE ROOF LIGHT GRAY FLAT CONCRETE TILE	LIGHT GRAY
10	CULTURED STONE VENEER BROWN	BROWN
11	STUCCO BLACK SWAN SW 8279	BLACK


NOTES:
 SIGNS NOT TO EXCEED 6% OF THE FACADE TO WHICH IT IS APPLIED FOR SHOPS A, CREDIT UNION AND PHARMACY.
 SIGNS NOT TO EXCEED 8% OF THE FACADE TO WHICH IT IS APPLIED FOR SHOPS B, AND OFFICE/RETAIL.
 SIGNS TO CONSIST OF INDIVIDUAL ALUMINUM PAN CHANNEL LETTERS, INTERNALLY ILLUMINATED, NO SIGN TO FACE RESIDENTIAL AREAS.

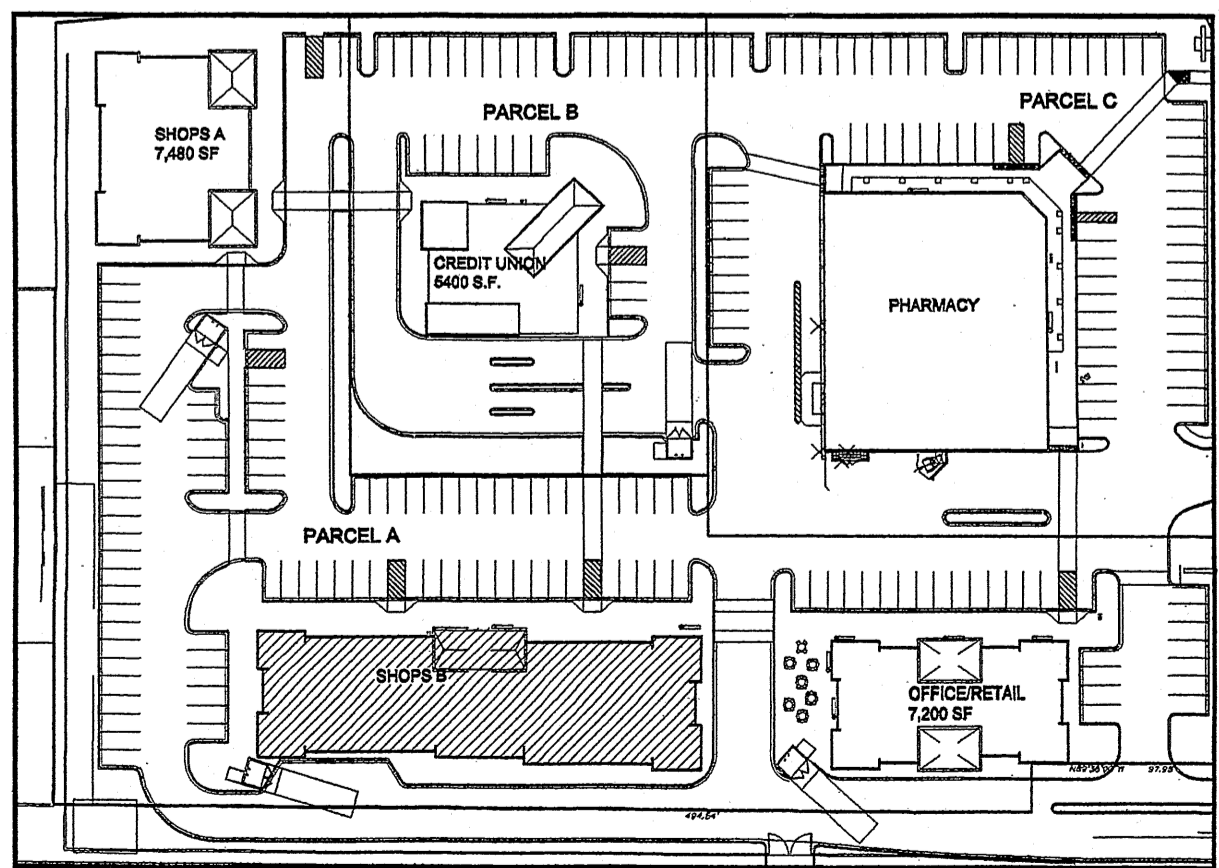 

E KEY PLAN
NTS

REV	DATE	BY	REVISION
1			
2			
3			
4			
5			


GEORGE RAINHART ARCHITECT AND ASSOCIATES P.C.
 2325 SAN PEDRO NE., SUITE 2-B
 ALBUQUERQUE, NEW MEXICO 87110
 PHONE (505) 884-9110 FAX (505) 837-9877

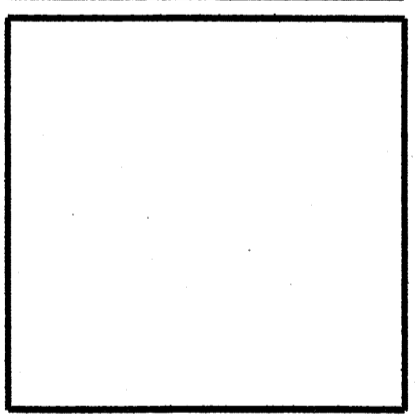

PROJECT TITLE
PASEO DEL NORTE & VENTURA
 PASEO DEL NORTE AND VENTURA
 ALBUQUERQUE, NM
 PROJECT MANAGER
 JON STEIN
 DRAWN BY
 NAH
 SHEET TITLE
ELEVATIONS SHOPS - B

DATE: 6.22.07
 SCALE: 1/8"=1'
 sheet: **A3.3**
 of:

Approved DRB