




A NORTH ELEVATION
1/8"=1'-0"

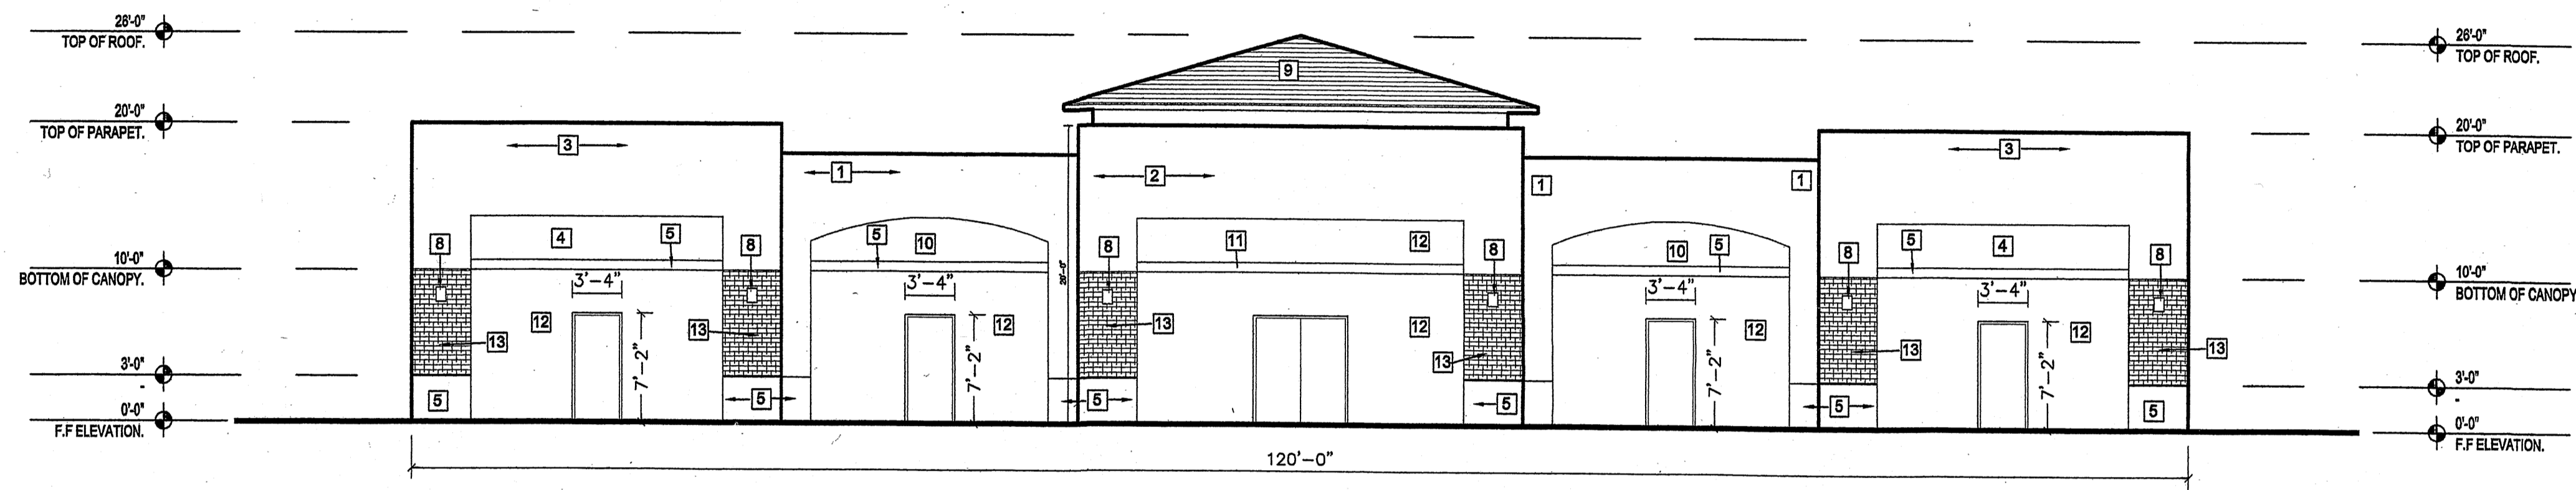


B SOUTH ELEVATION
1/8"=1'-0"

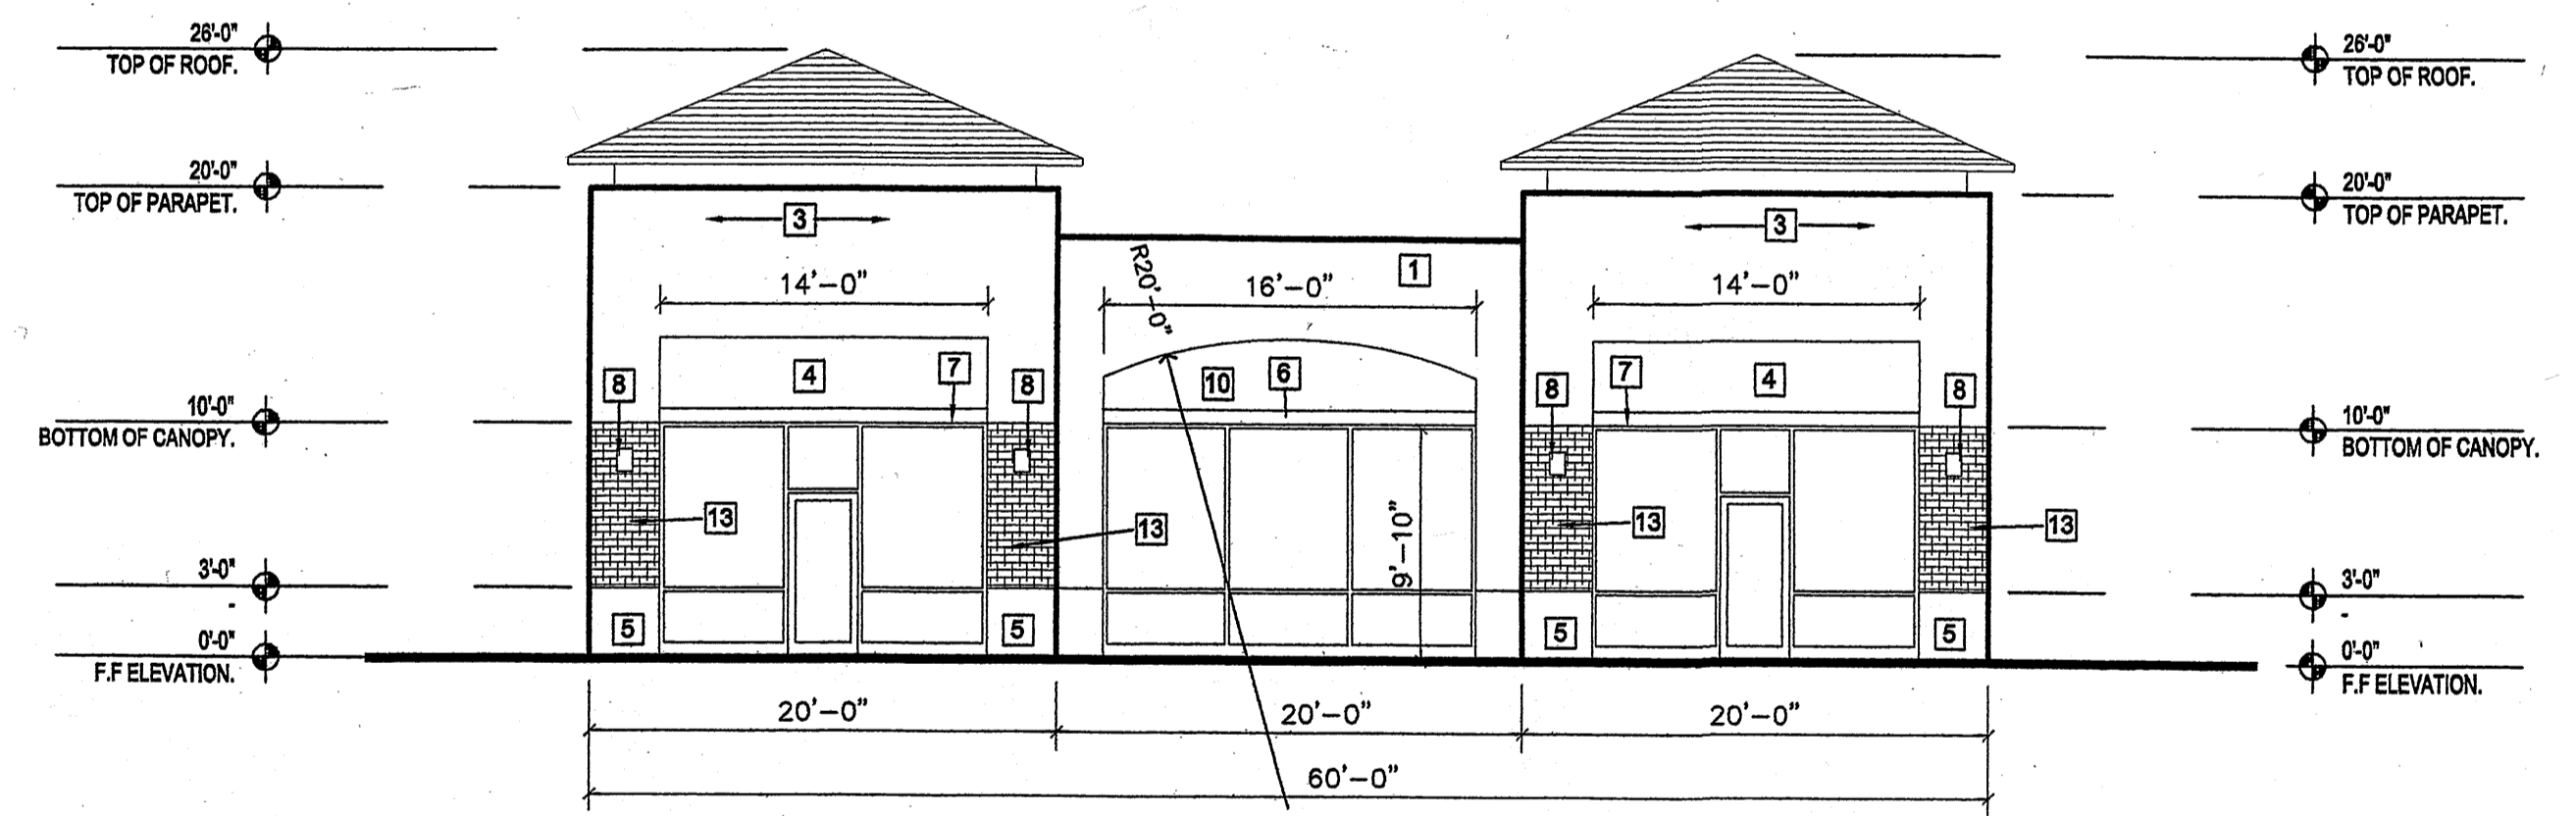

C WEST ELEVATION
1/8"=1'-0"

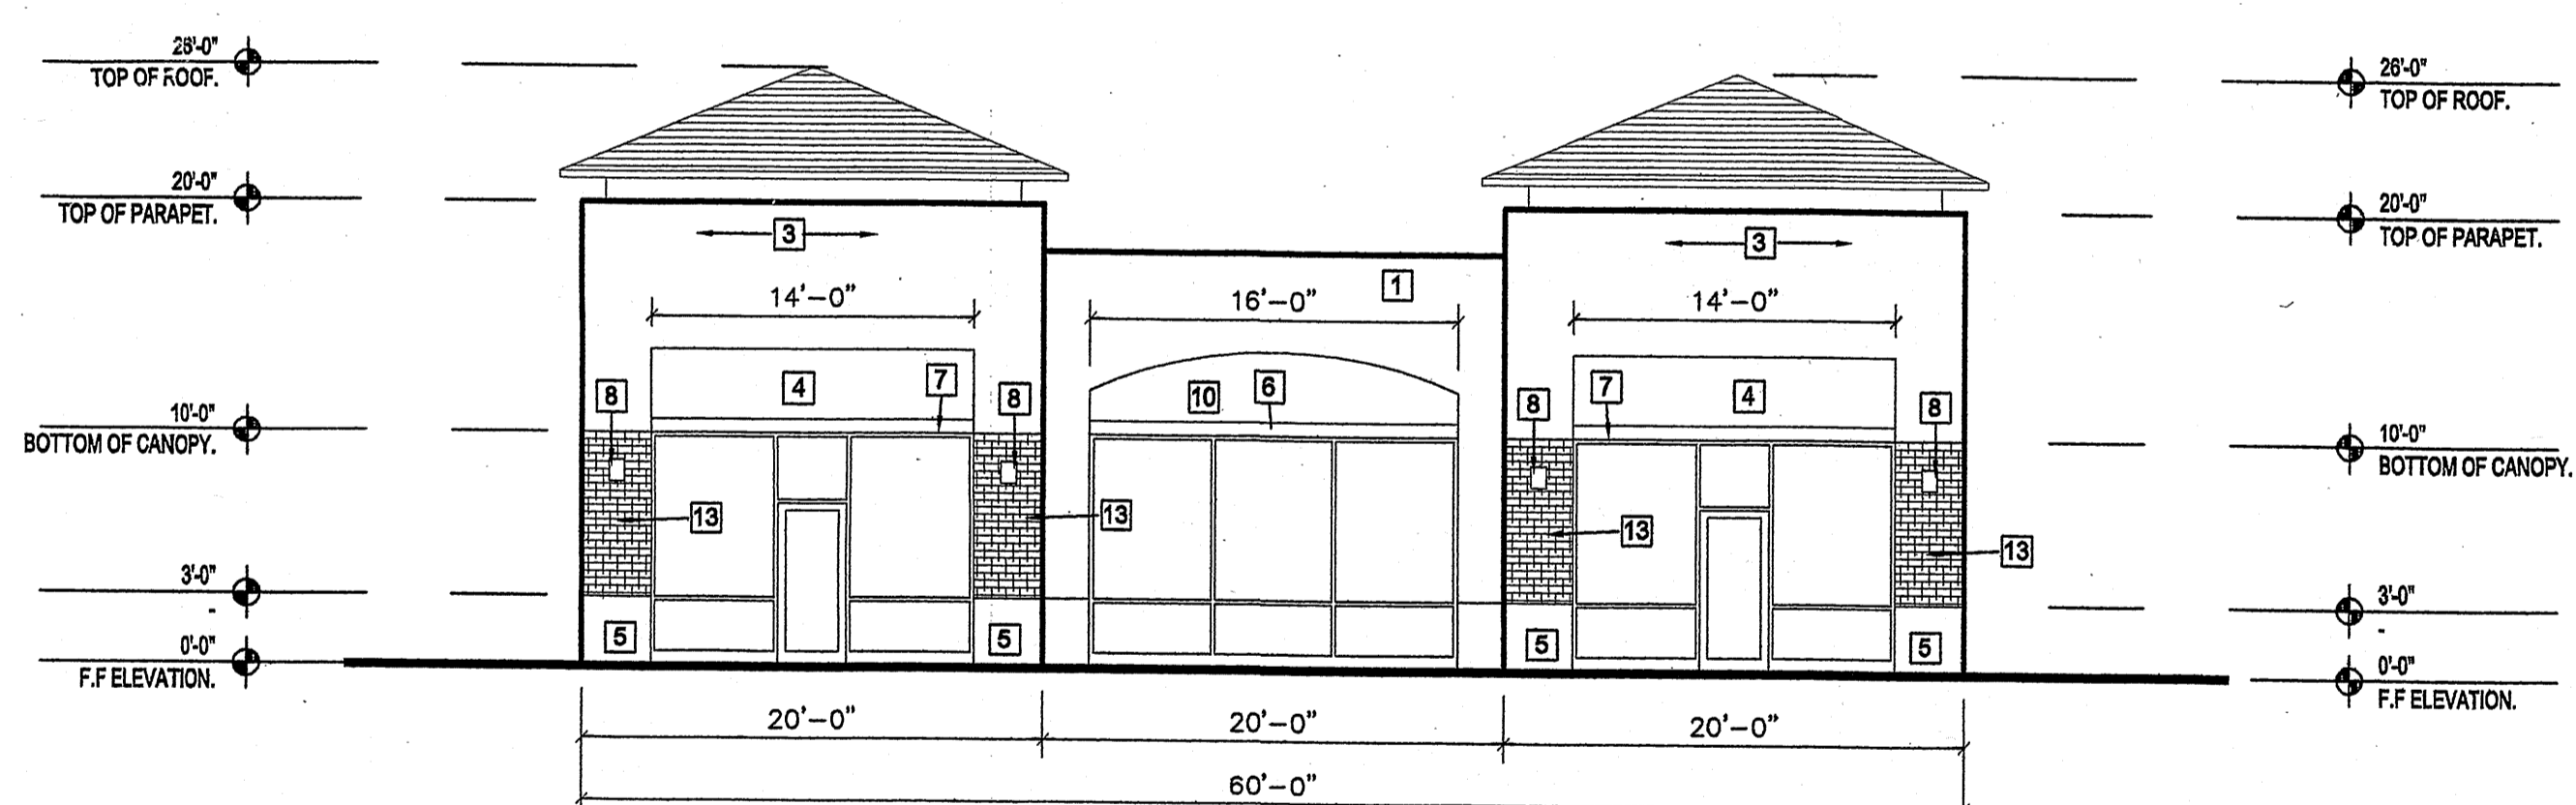


D EAST ELEVATION
1/8"=1'-0"

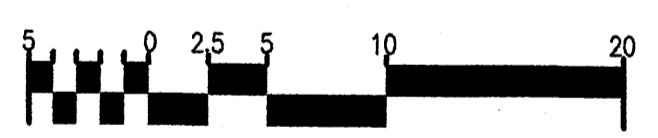

Keyed Color	Material Schedule	Common Name
1	STUCCO NAPERY SW 6386	CREAM
2	STUCCO TARAMI TAN SW 6116	LIGHT BROWN
3	STUCCO UNCERTAIN GRAY SW 6234	GRAY
4	STUCCO ICY SW 6534	LIGHT GRAY
5	STUCCO COLLECTOR'S WHITE SW 1907 LRV 87%	WHITE
6	TUBE STEEL CANOPY DARK BRONZE	DARK BRONZE
7	TUBE STEEL CANOPY COLLECTOR'S WHITE SW 1907 LRV 87%	WHITE
8	LIGHT FIXTURE BLACK	BLACK
9	TILE ROOF LIGHT GRAY FLAT CONCRETE TILE	LIGHT GRAY
10	STUCCO MESA TAN SW 2208	TAN
11	STUCCO BLACK SWAN SW 6279	BLACK
12	STUCCO ICY SW 6534	LIGHT GRAY
13	CULTURED STONE VENEER BROWN	BROWN


NOTES:
 SIGNS NOT TO EXCEED 6% OF THE FACADE TO WHICH IT IS APPLIED FOR SHOPS A, CREDIT UNION AND PHARMACY.
 SIGNS NOT TO EXCEED 8% OF THE FACADE TO WHICH IT IS APPLIED FOR SHOPS B, AND OFFICE/RETAIL.
 SIGNS TO CONSIST OF INDIVIDUAL ALUMINUM PAN CHANNEL LETTERS, INTERNALLY ILLUMINATED, NO SIGN TO FACE RESIDENTIAL AREAS.

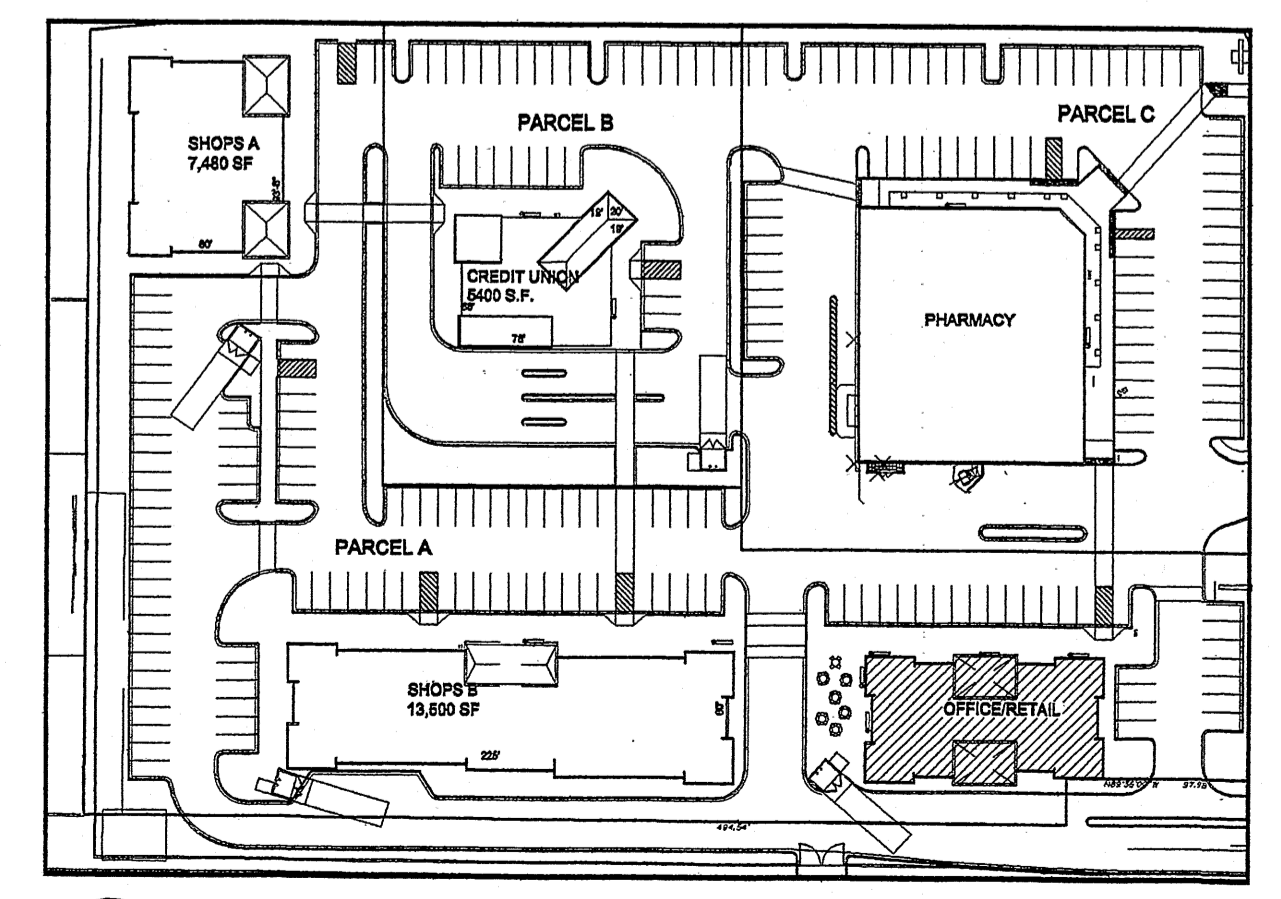

E KEY PLAN
NTS

REV	DATE	BY	REVISION
6			
5			
4			
3			
2			
1			

GEORGE RAINHART, ARCHITECT AND ASSOCIATES P.C.
 2325 SAN PEDRO NE, SUITE 2-B
 ALBUQUERQUE, NEW MEXICO 87110
 PHONE (505) 884-9110 FAX (505) 837-9877

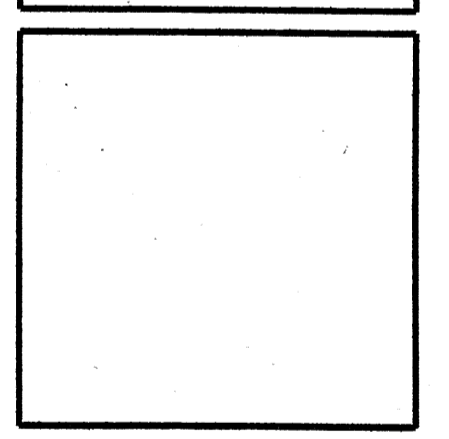

PROJECT TITLE
PASEO DEL NORTE & VENTURA
 PASEO DEL NORTE AND VENTURA
 ALBUQUERQUE, NM
 PROJECT MANAGER
 JON STERN
 JOB NO.
 0717
 DRAWN BY
 NAH
 SHEET TITLE
ELEVATIONS OFFICE/RETAIL

DATE:
6.22.07
 SCALE:
1/8"=1'
 sheet
A3.4
 of
 APPROVED: ORB