




1 EAST ELEVATION  
SCALE: 1/8" = 1'-0"

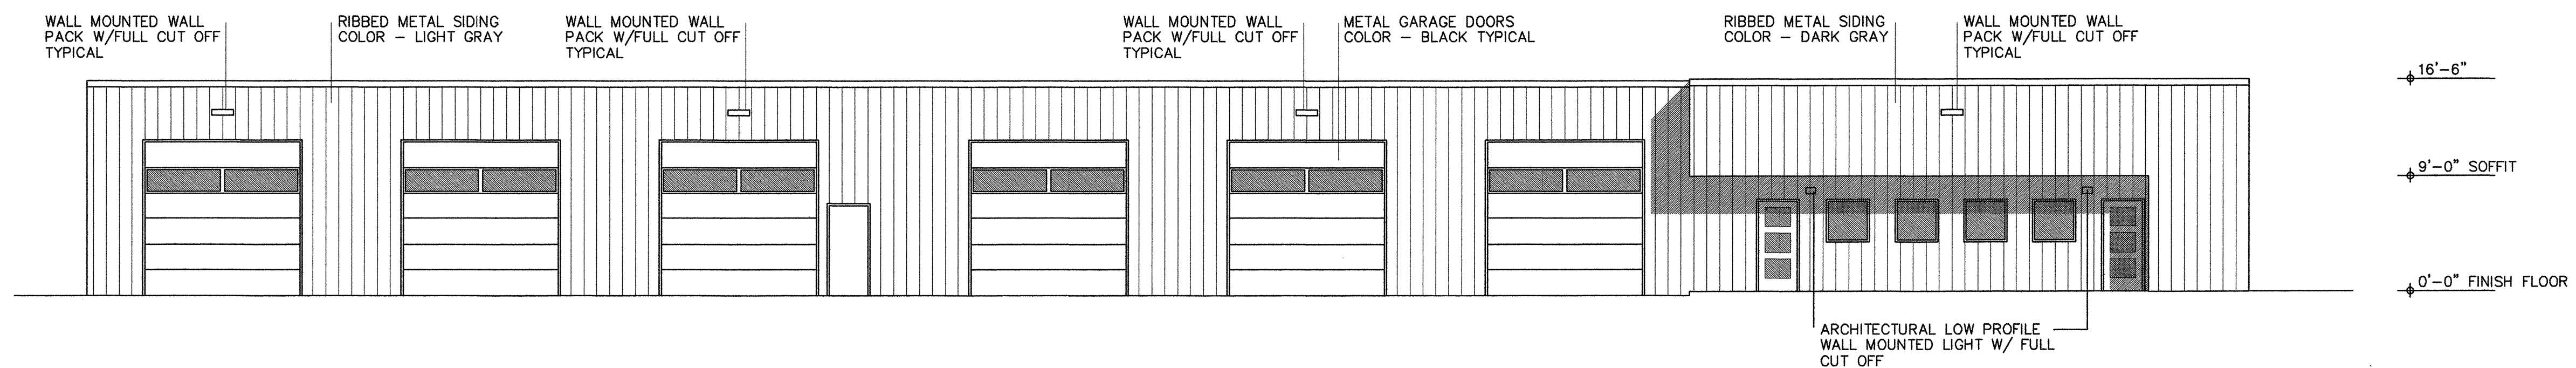

2 WEST ELEVATION  
SCALE: 1/8" = 1'-0"

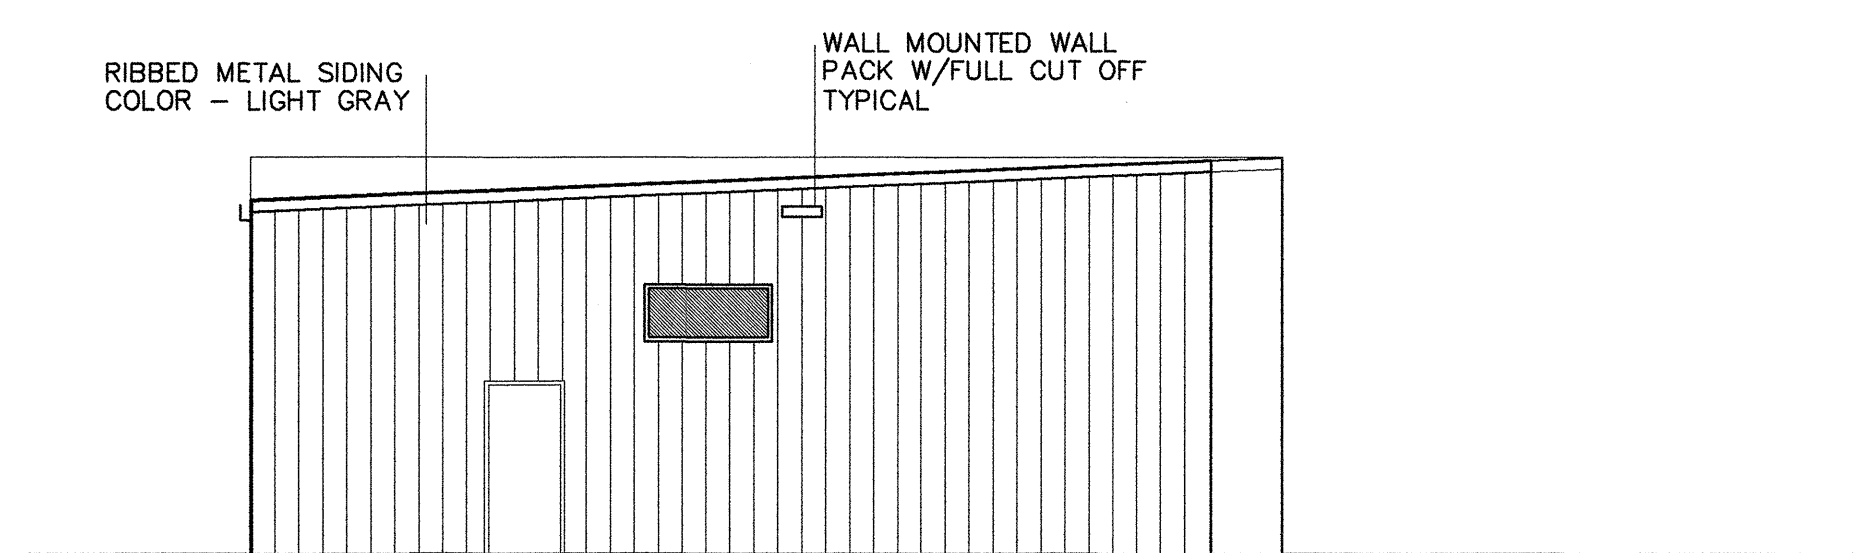

3 NORTH ELEVATION  
SCALE: 1/8" = 1'-0"

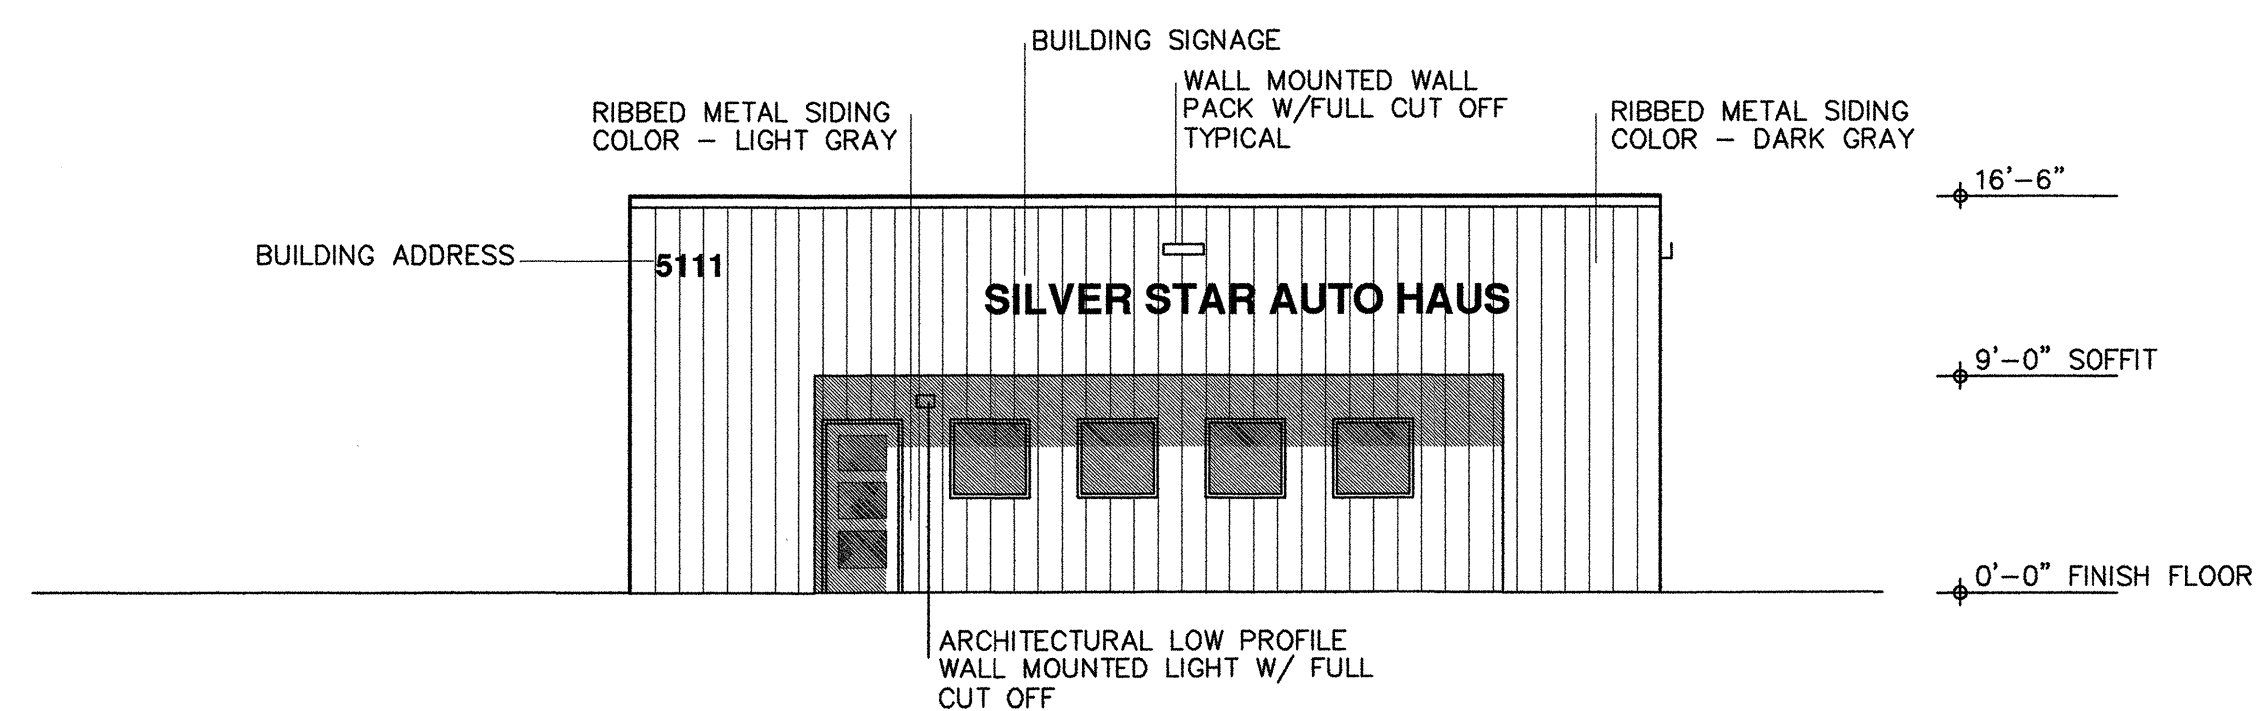

4 SOUTH ELEVATION  
SCALE: 1/8" = 1'-0"

SILVER STAR AUTO HAUS  
5111 WILSHIRE AVE. N.E.  
ALBUQUERQUE, NEW MEXICO  
SANDERS & ASSOCIATES ARCHITECTS, P.C. 6000 ROGERS AVE. N.E. ALBUQUERQUE, N.M. 87110 (505) 255-5040 FAX (505) 255-5040

