


HOTEL INDIGO - SITE PLAN

SCALE: 1"=20'-0"

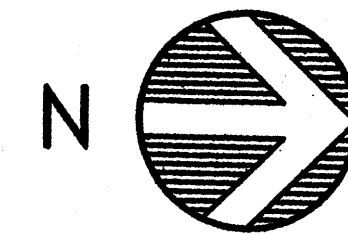


SITE PLAN

Afra Construction & Design
 2501 Yale Blvd SE Suite 102
 Albuquerque, New Mexico 87106
 Tel 505.998.3128
 Fax 505.998.3129

HOTEL INDIGO
 ALBUQUERQUE, NM

SP-1

3.20.08

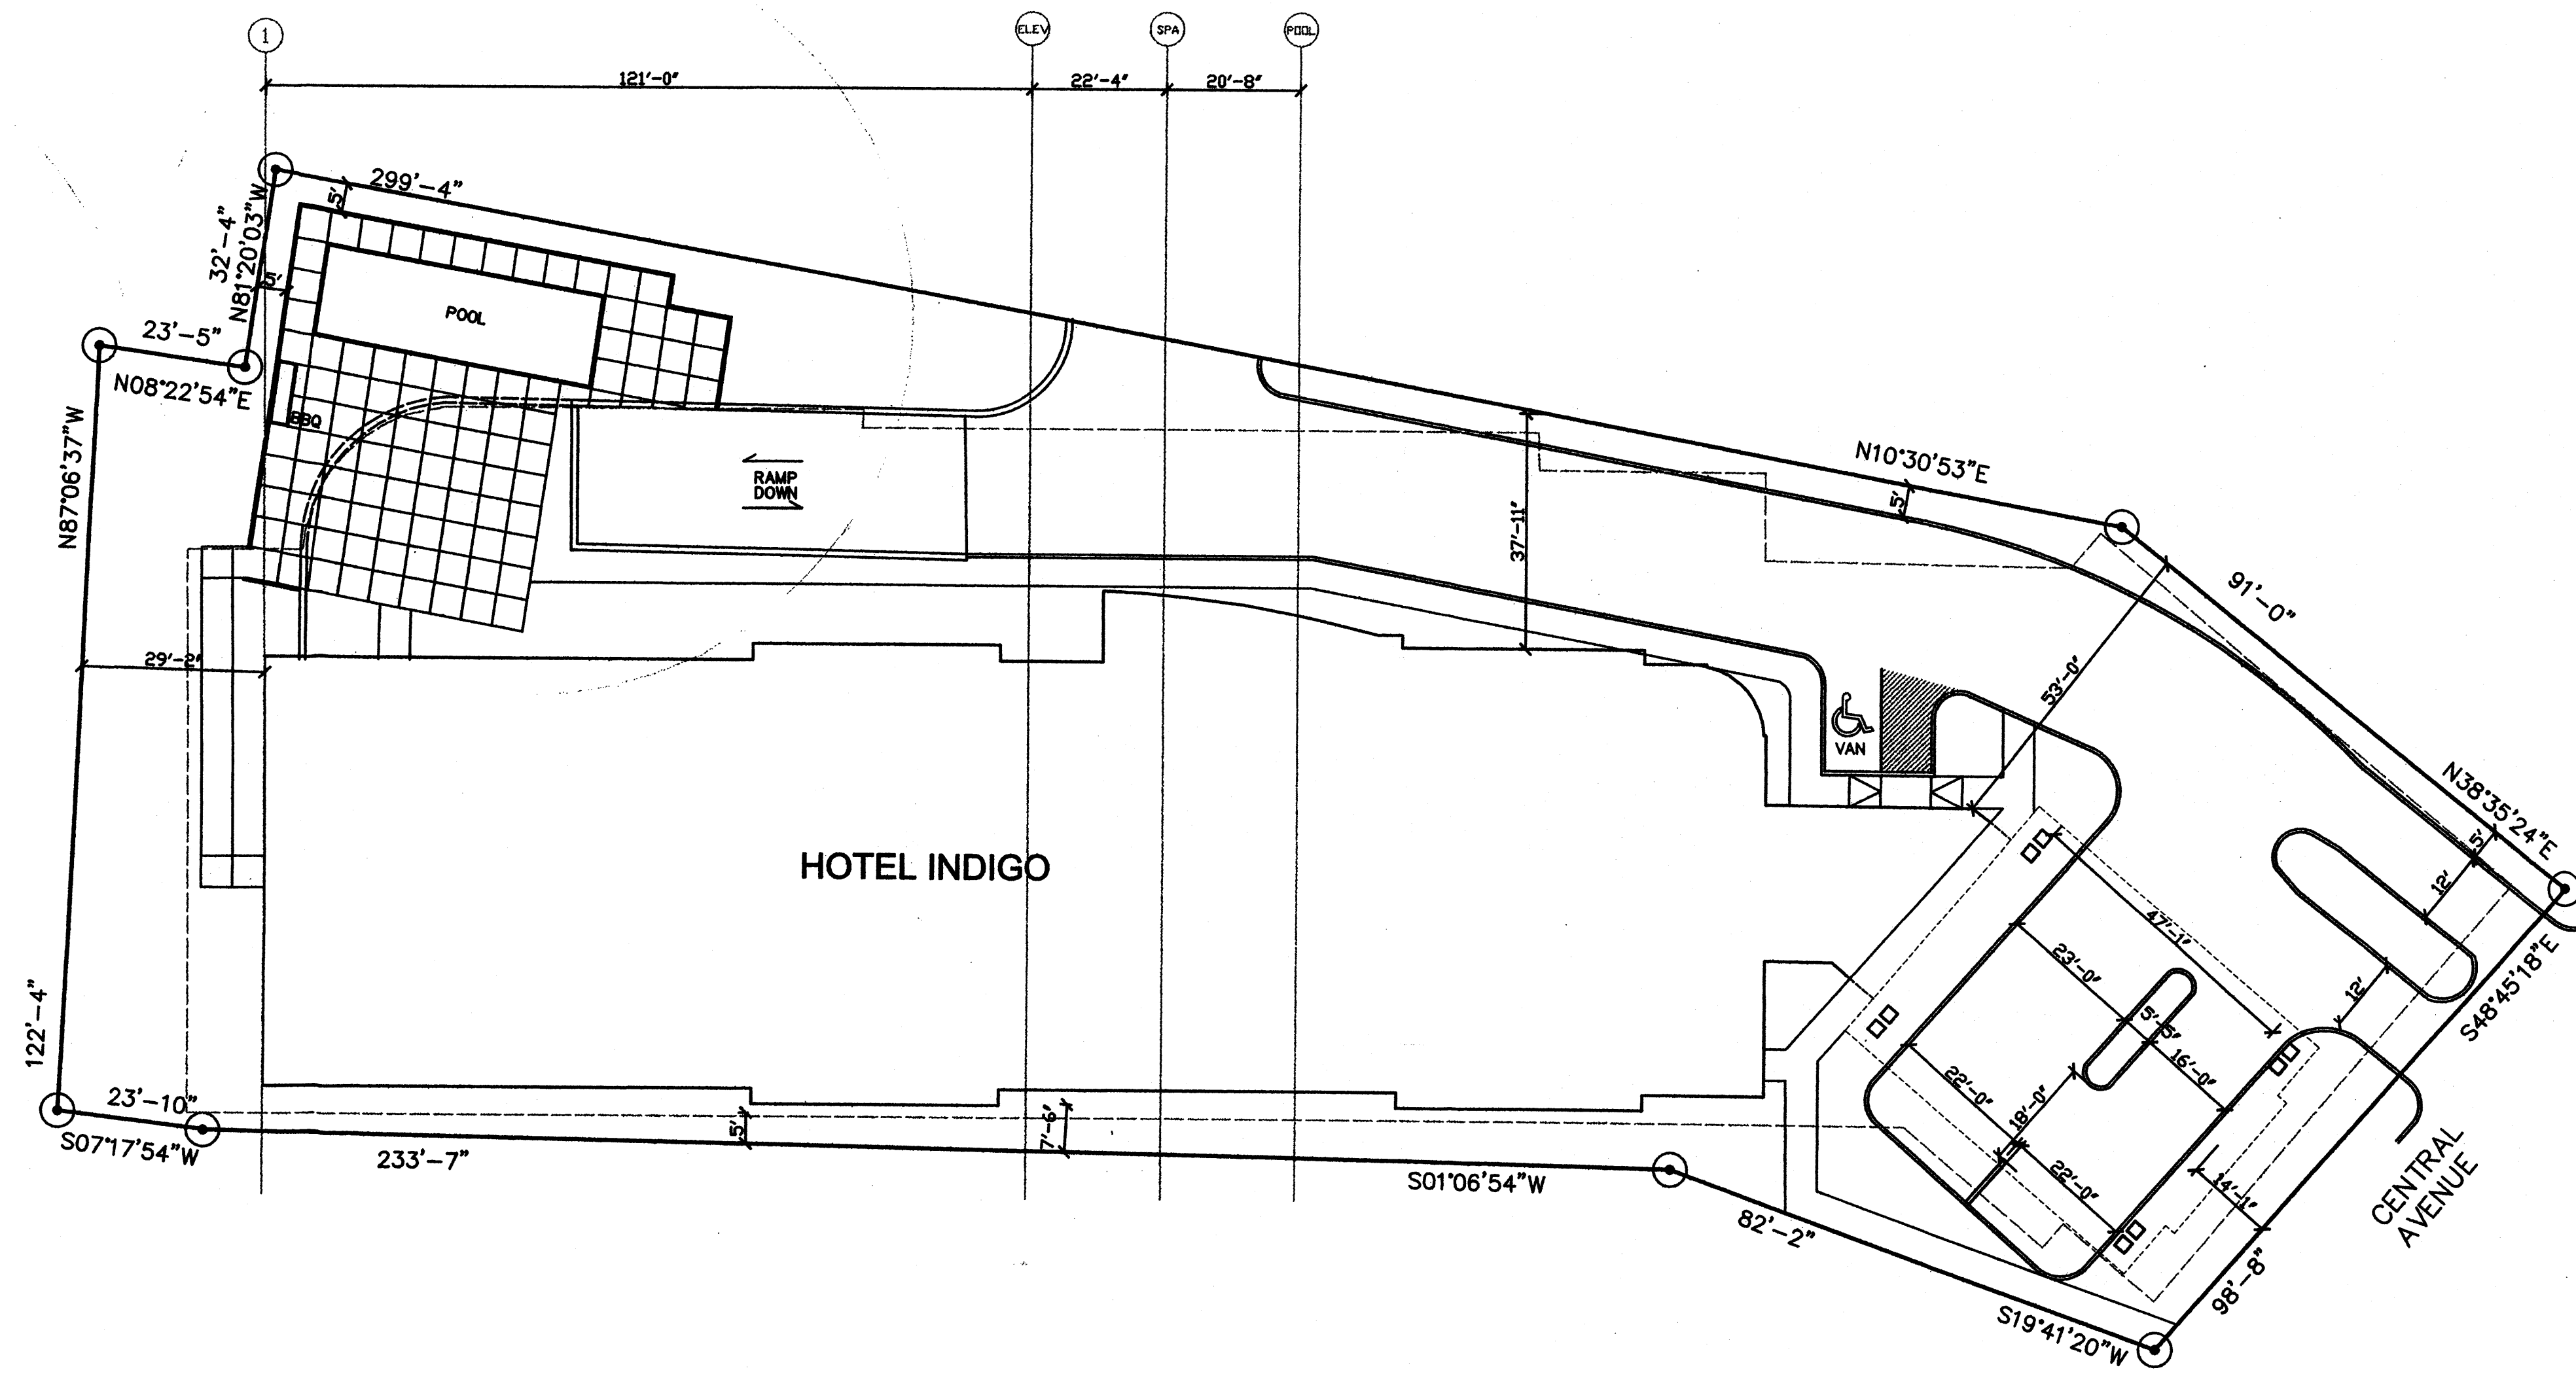

HOTEL INDIGO - SITE PLAN

SCALE: 1"=20'-0"



SITE PLAN

Afra Construction & Design
 2501 Yale Blvd SE Suite 102
 Albuquerque, New Mexico 87106
 Tel: 505.998.3126
 Fax: 505.998.3125

HOTEL INDIGO
 ALBUQUERQUE, NM

SP-1

3.20.08