




SOUTH ELEVATION
1/8" = 1'-0"




EAST ELEVATION
1/8" = 1'-0"

NOTE:
TYPICAL ELEVATIONS SHOWING COLOR ONLY, SEE BUILDING ELEVATIONS ON SHEETS A7.0-A7.2 FOR ELEVATION TAGS AND KEYED NOTES

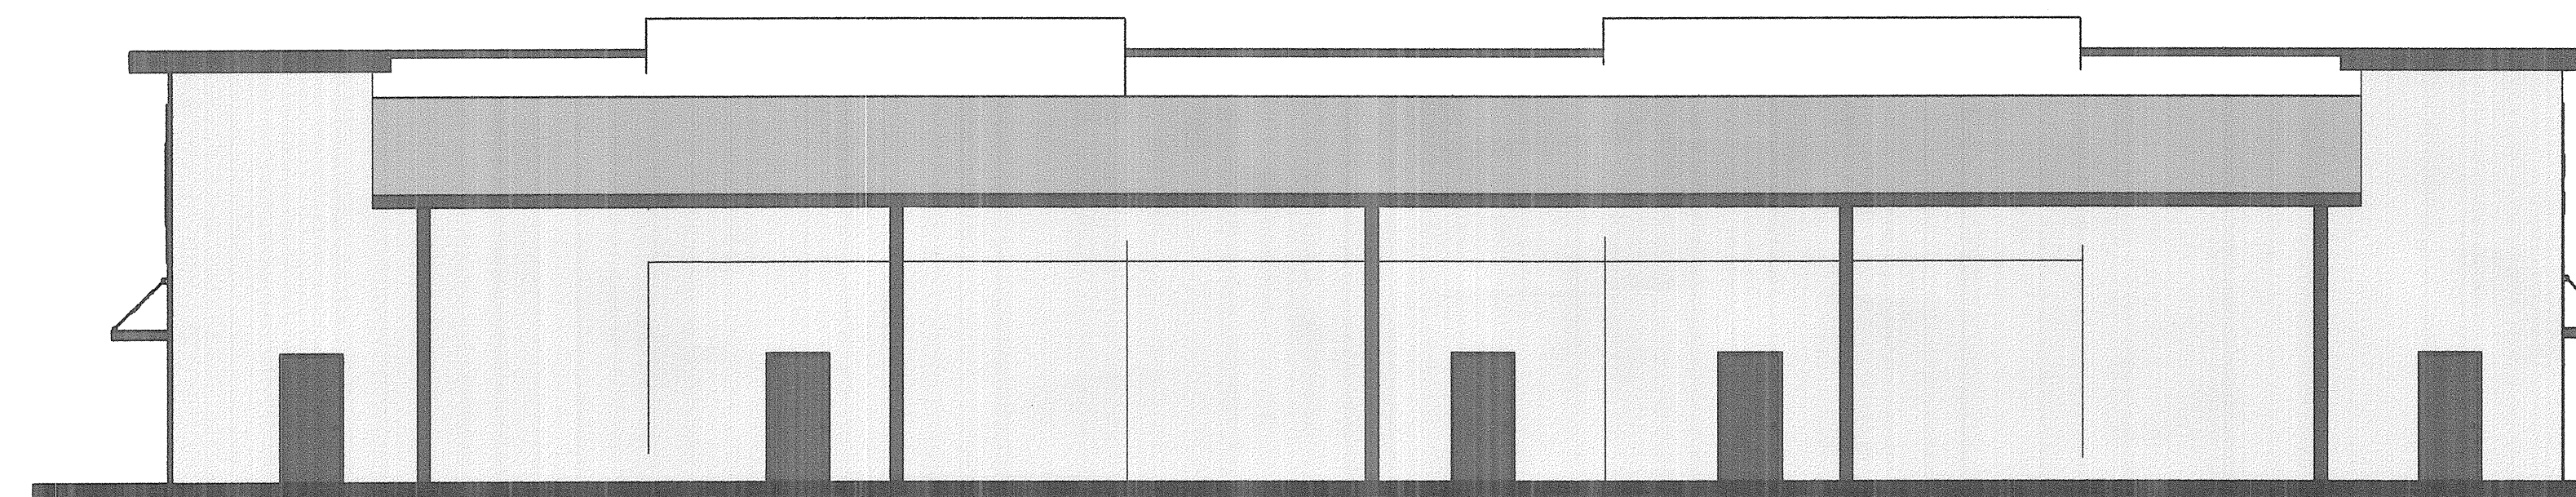



NORTH ELEVATION
1/8" = 1'-0"

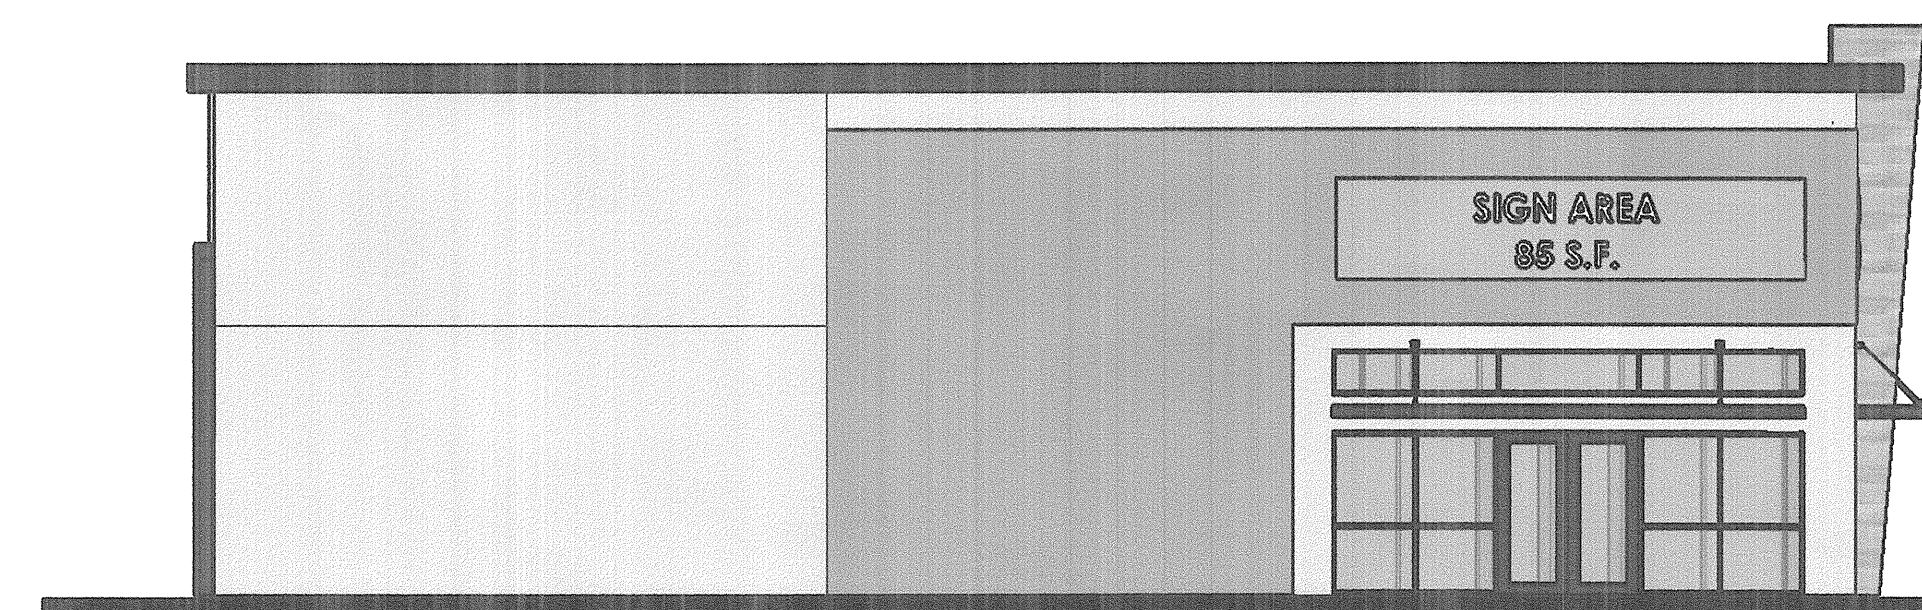

WEST ELEVATION
1/8" = 1'-0"

HOLLY HILLS SHOPPING CENTER
COLOR EXTERIOR ELEVATIONS
ALBUQUERQUE, NM
PROJECT # 1547

REVISION DATE
08-26-2016 RBA

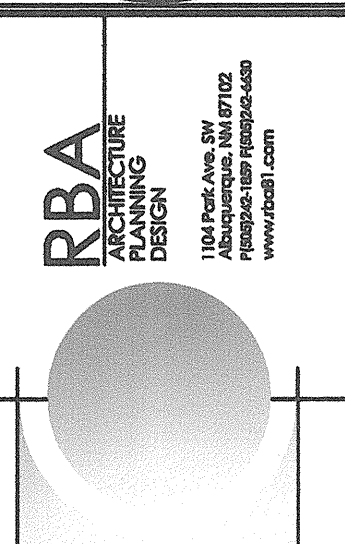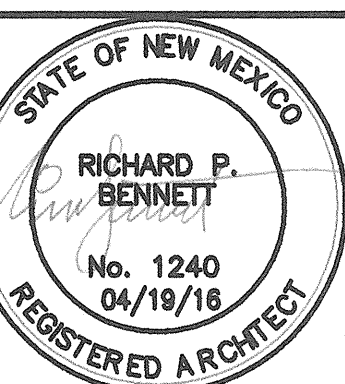

DATE
04-19-2016

SHEET NUMBER
A-7.3