



KEYNOTES - EXTERI ELEVATIONS - SCHEME B


Keynote Number	Description
1	EIFS: IVOIRE - SHERWIN WILLIAMS: SW 6127
2	EIFS: RESTRAINED GOLD - SHERWIN WILLIAMS: SW 6129
3	EIFS: MANNERED GOLD - SHERWIN WILLIAMS: SW 6130
4	EIFS: NAVAJO WHITE - SHERWIN WILLIAMS: SW 6126
5	STONE: ASPEN 2008 COUNTRY LEDGESTONE - CULTURED STONE
6	OPTIONAL AWNING: URBAN BRONZE - TO MATCH SHERWIN WILLIAMS: SW 7048
7	ENTRY DO : DARK BRONZE ANODIZED
8	ALUMINUM: ANODIZED BRONZE TO MATCH WINDOW SYSTEM - BY MANUFACTURER
9	ASPHALT SHINGLES: DOVE GRAY - CERTANTEED C P

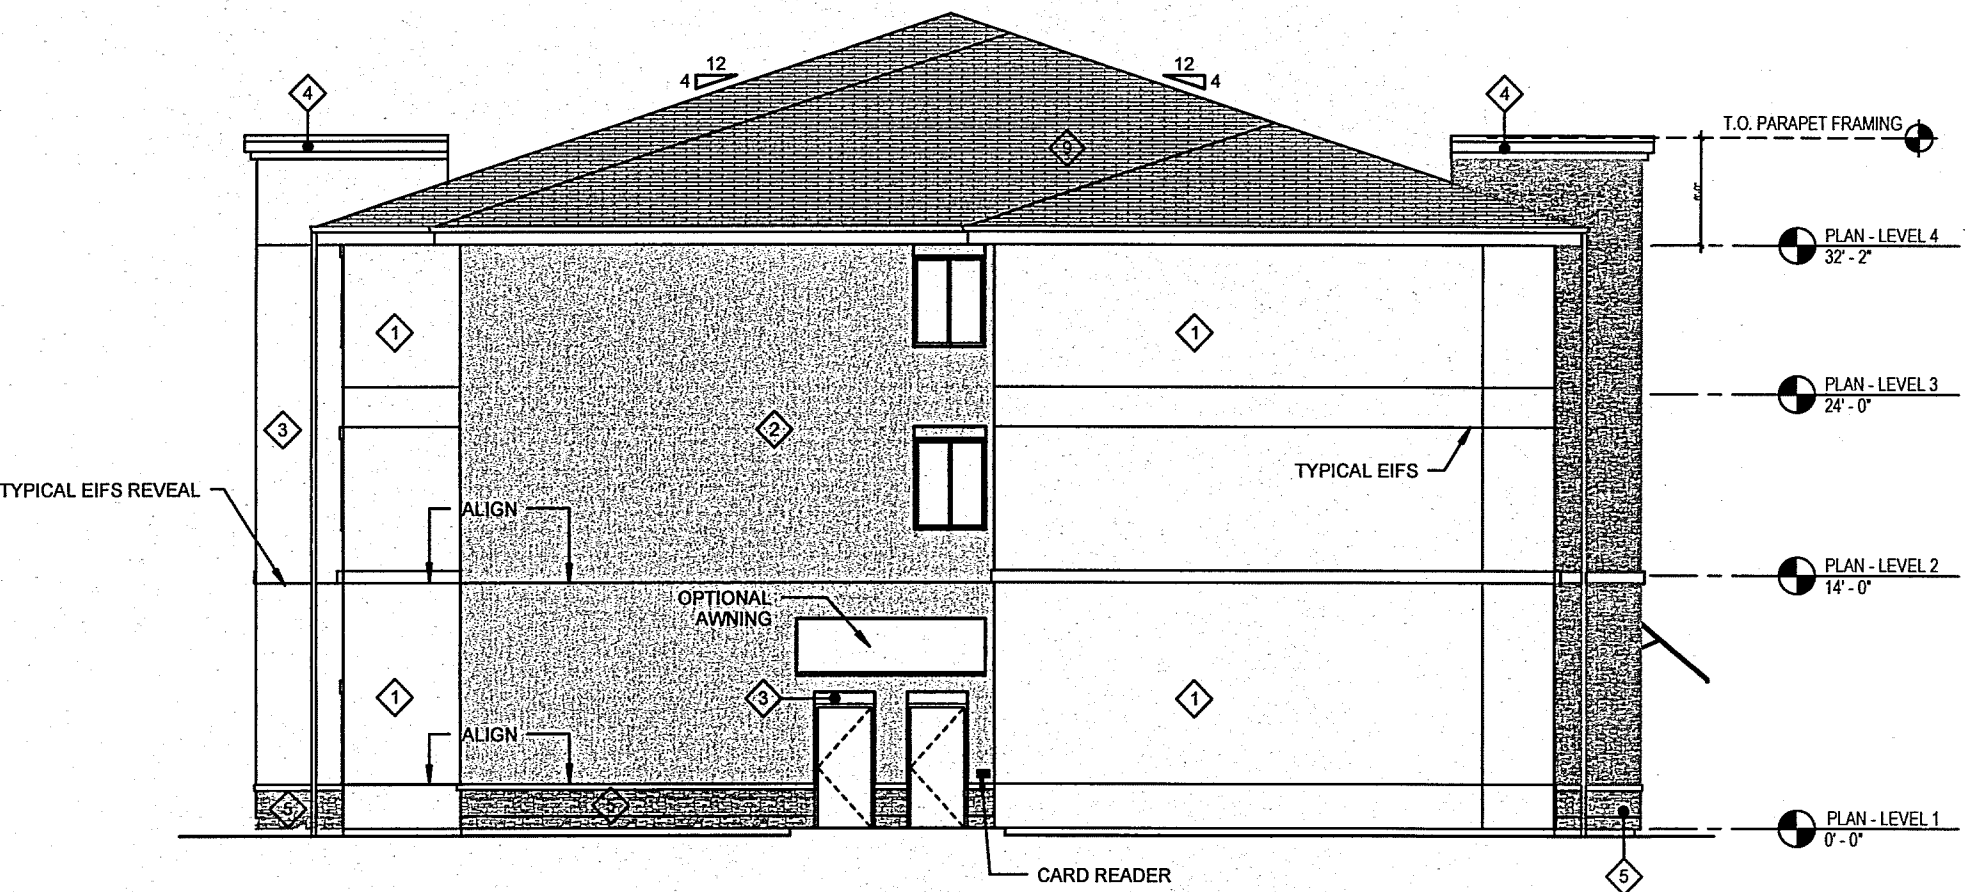

1 NORTH ELEVATION
A301 SCALE: 3/32" 1'-0"

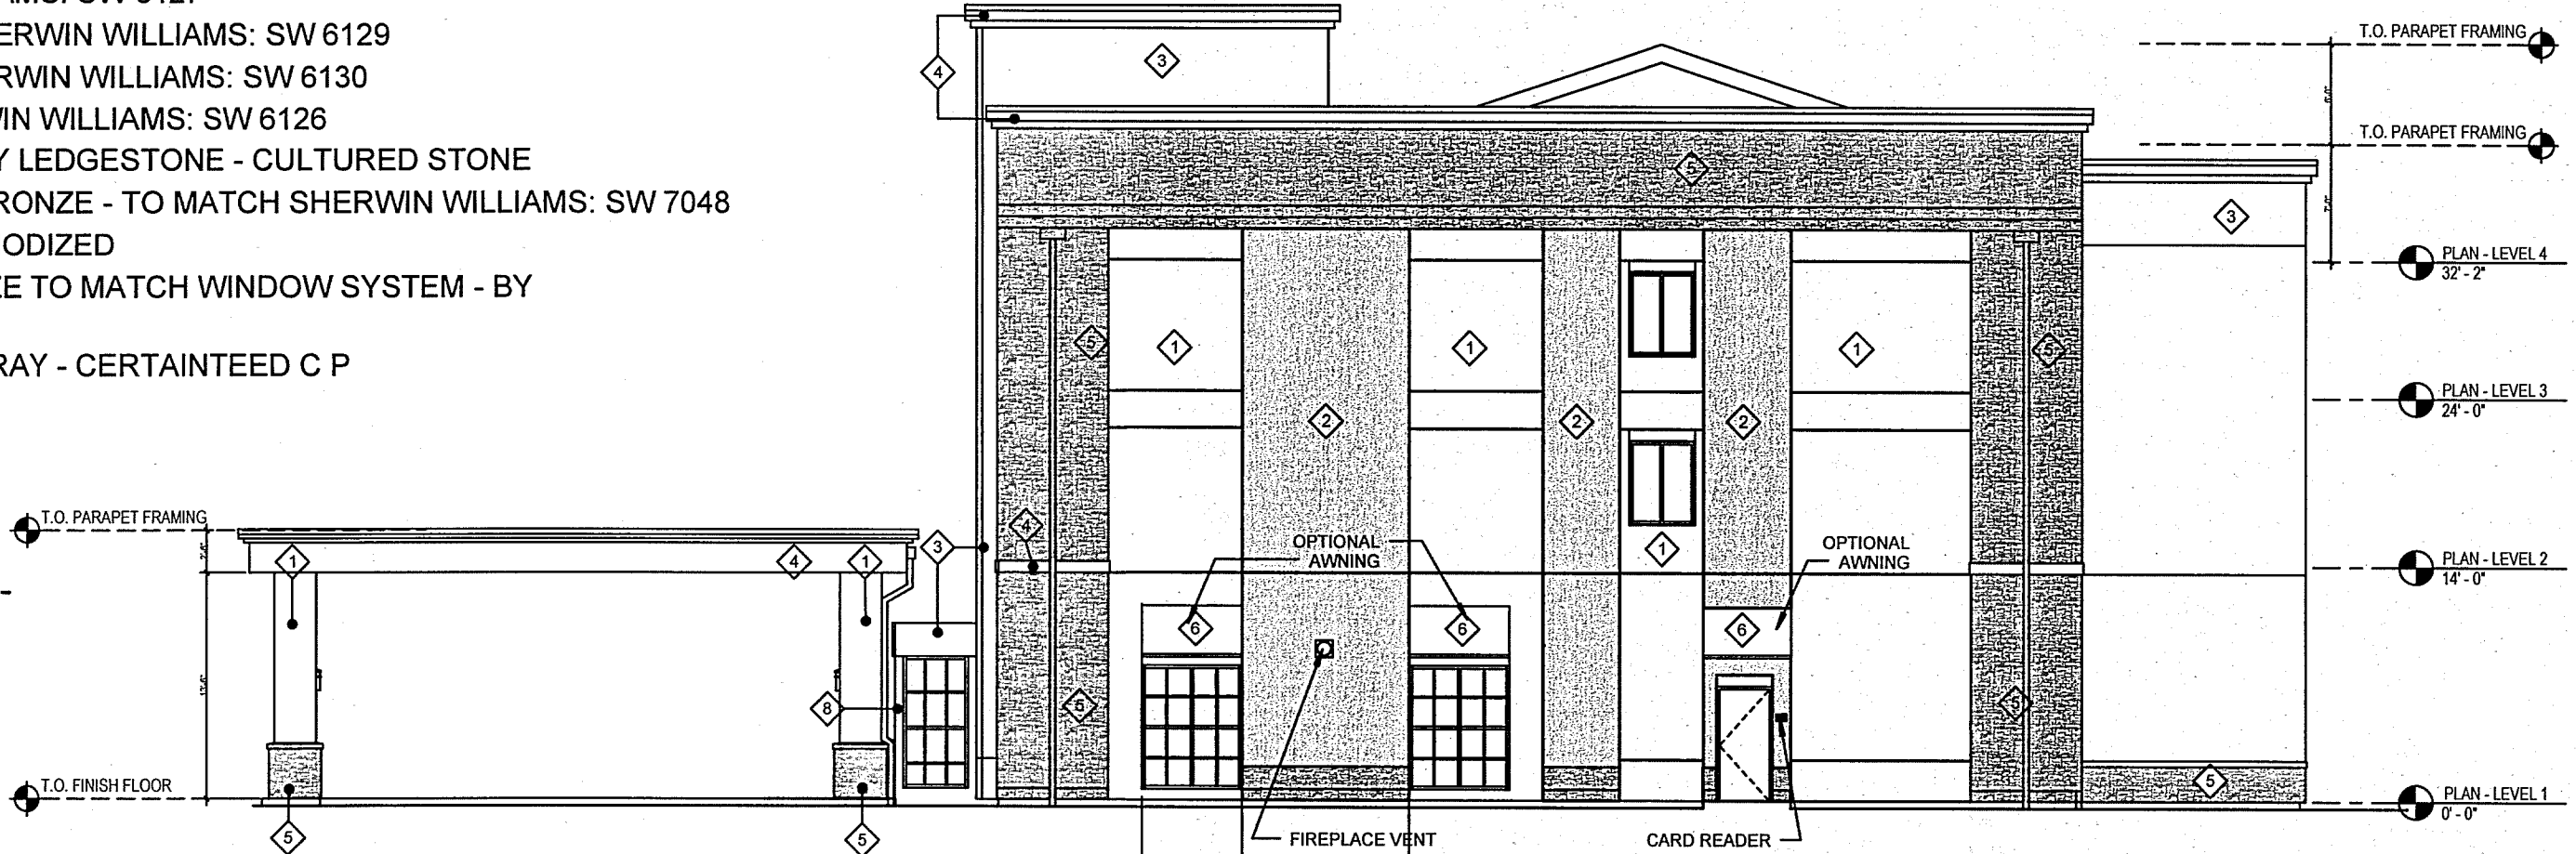


2 SOUTH ELEVATION
A301 SCALE: 3/32" 1'-0"

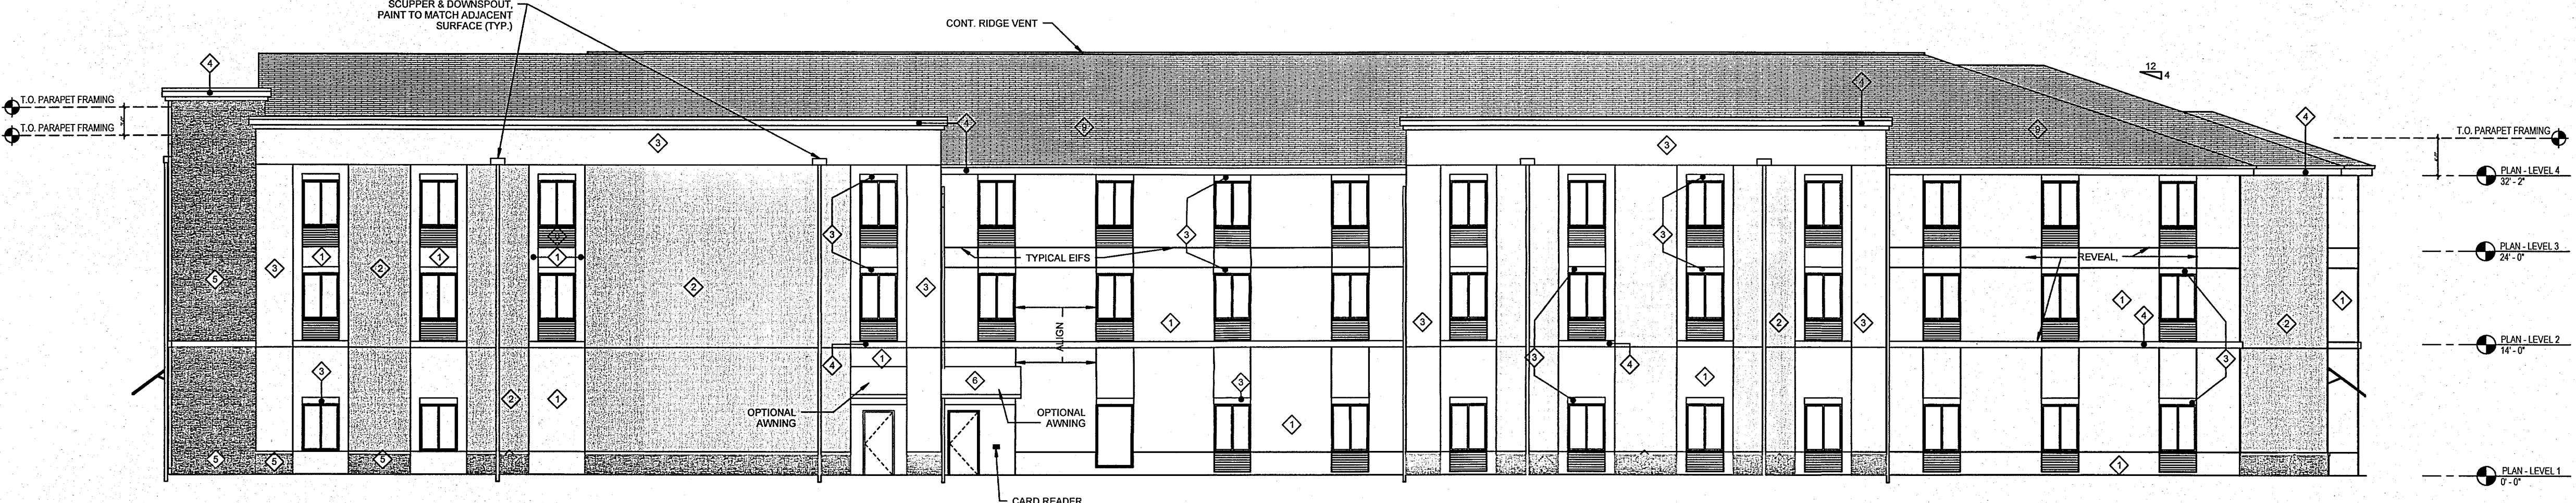

3 EAST ELEVATION
A301 SCALE: 3/32" 1'-0"



4 WEST ELEVATION
A301 SCALE: 3/32" 1'-0"

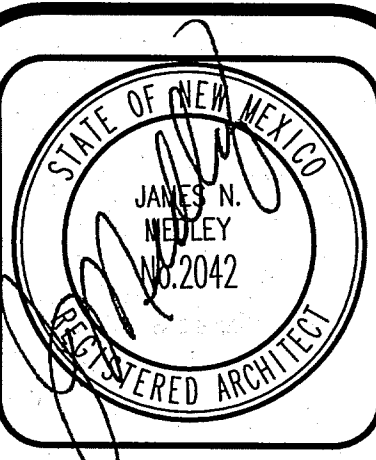

JIM MEDLEY, Architect AIA
NCARB Certificate No. 32,895
3100 Christine N. E. Albuquerque, NM 87111
email: jmedley@jim-medley-architect.com
Phone (505) 292-3514 Fax (505) 294-5593

Plan No.	Date:	Drawn by:	Checked by:
	5/26/16	KD	JNM

Project: 82 Guestroom Hotel
CHOICE HOTELS INTERNATIONAL
by: Support Park Hospitality, LLC
Gallup, New Mexico
COMFORT SUITES

No.	Revision / Issue	Date:
3		
2		
1		

Sheet Description
PRELIMINARY
EXTERIOR ELEVATIONS

Sheet:
A 301