

**DEKKER
PERICH
SABATINI**

7601 JEFFERSON NE, SUITE 100
ALBUQUERQUE, NM 87109

505.761.9700 / DPSDESIGN.ORG

NOT FOR CONSTRUCTION

PROJECT

UPTOWN SHOPS - TARGET @
UPTOWN

REVISIONS

- △
- △
- △
- △
- △
- △

DRAWN BY JP

REVIEWED BY SL

DATE 20151119

PROJECT NO: 15-0102

DRAWING NAME


EXTERIOR
ELEVATIONS
(COLOR)

SHEET NO


08 of 11




1 EAST ELEVATION
1/8" = 1'-0"

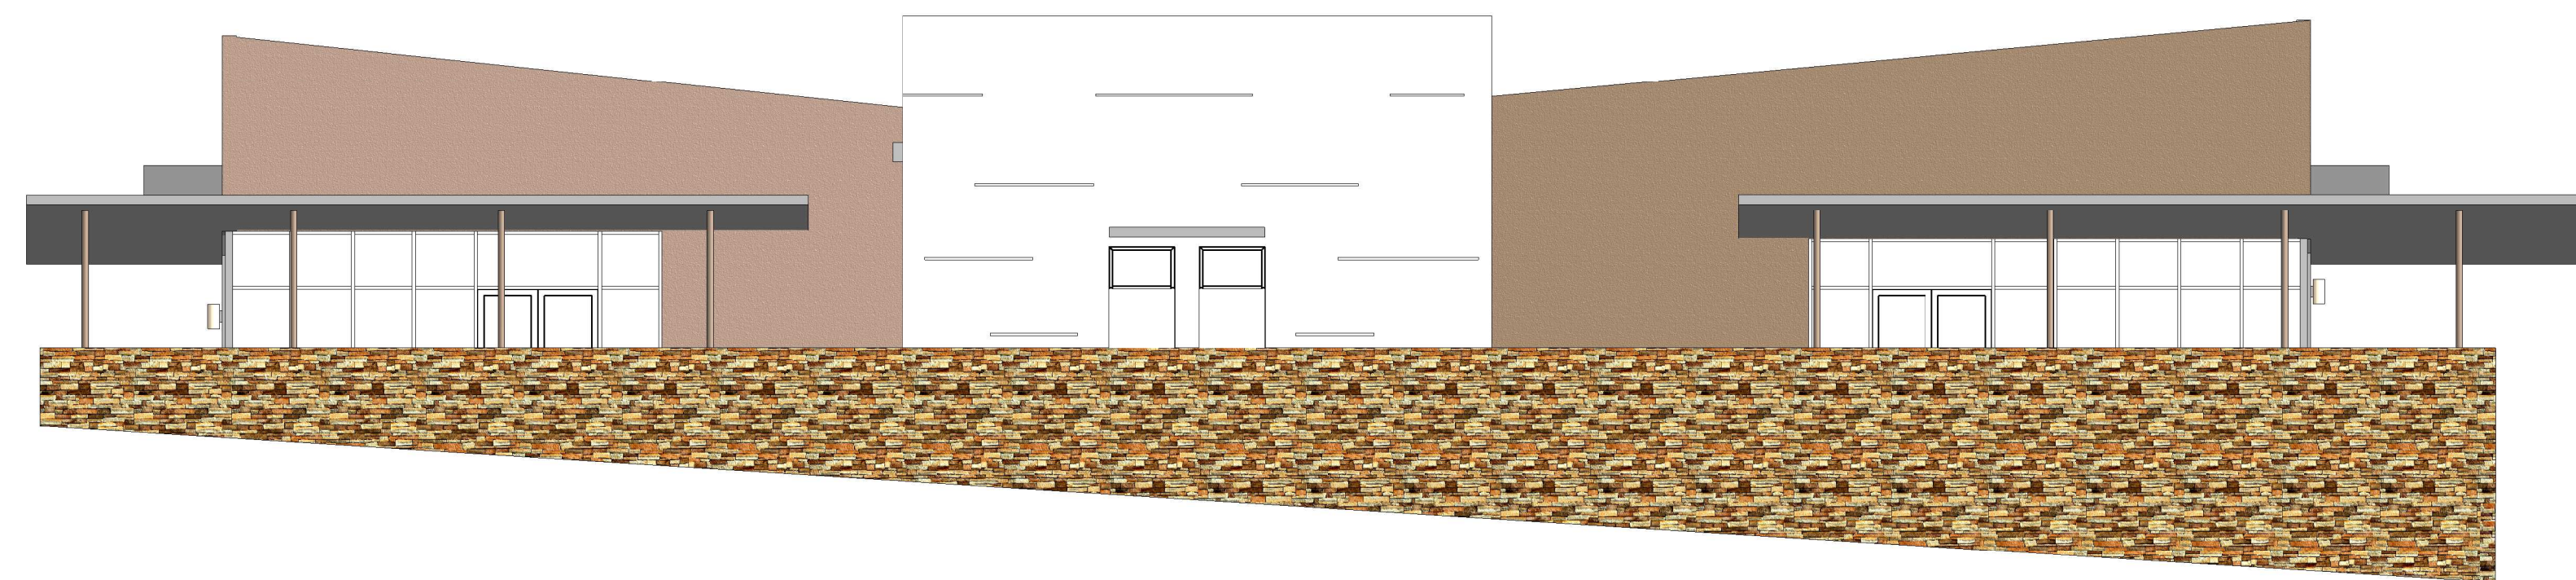

2 NORTH ELEVATION
1/8" = 1'-0"

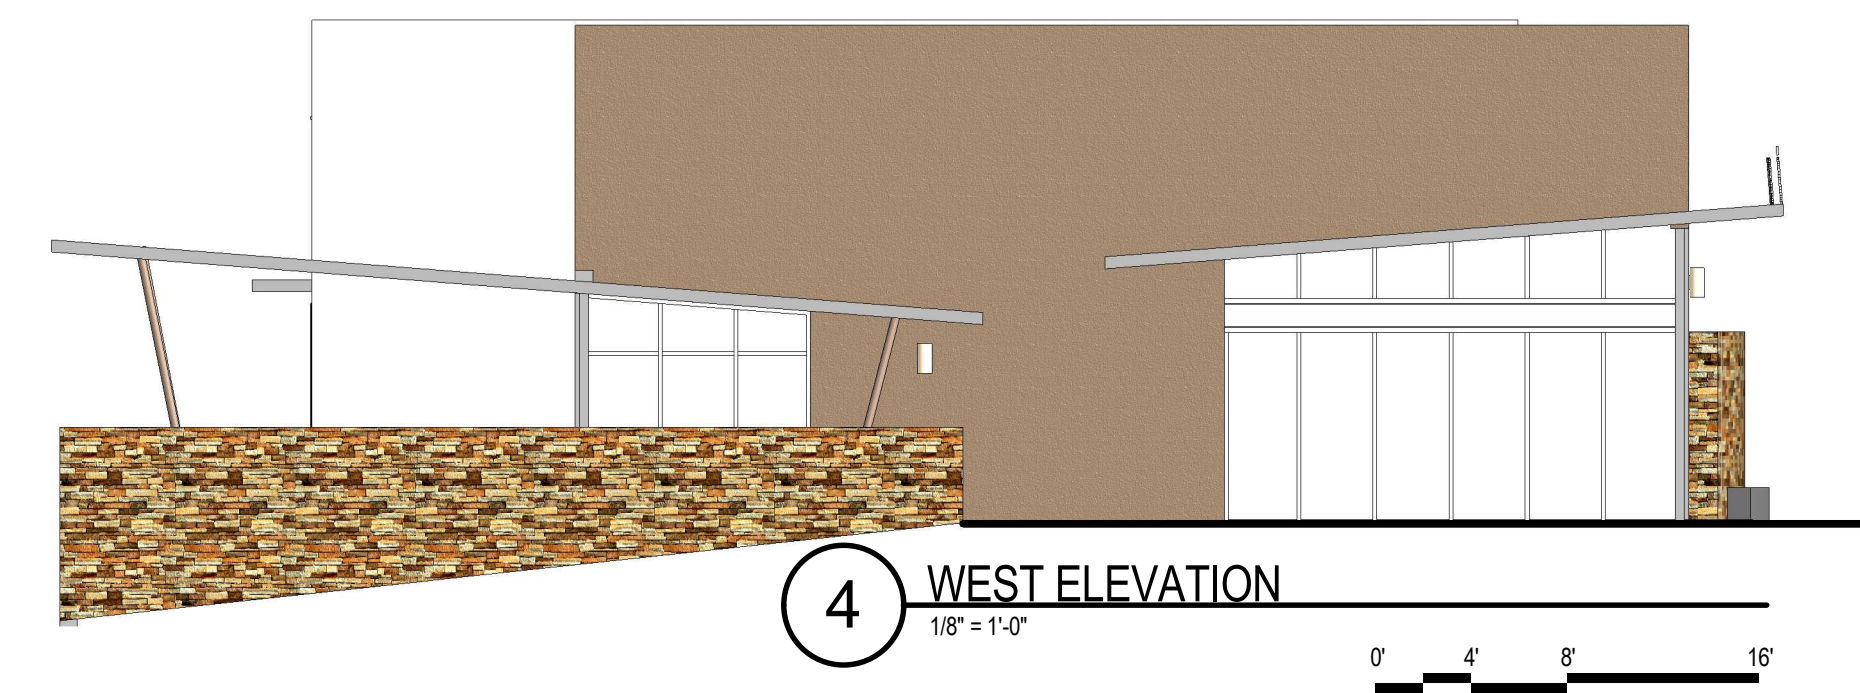

4 WEST ELEVATION
1/8" = 1'-0"

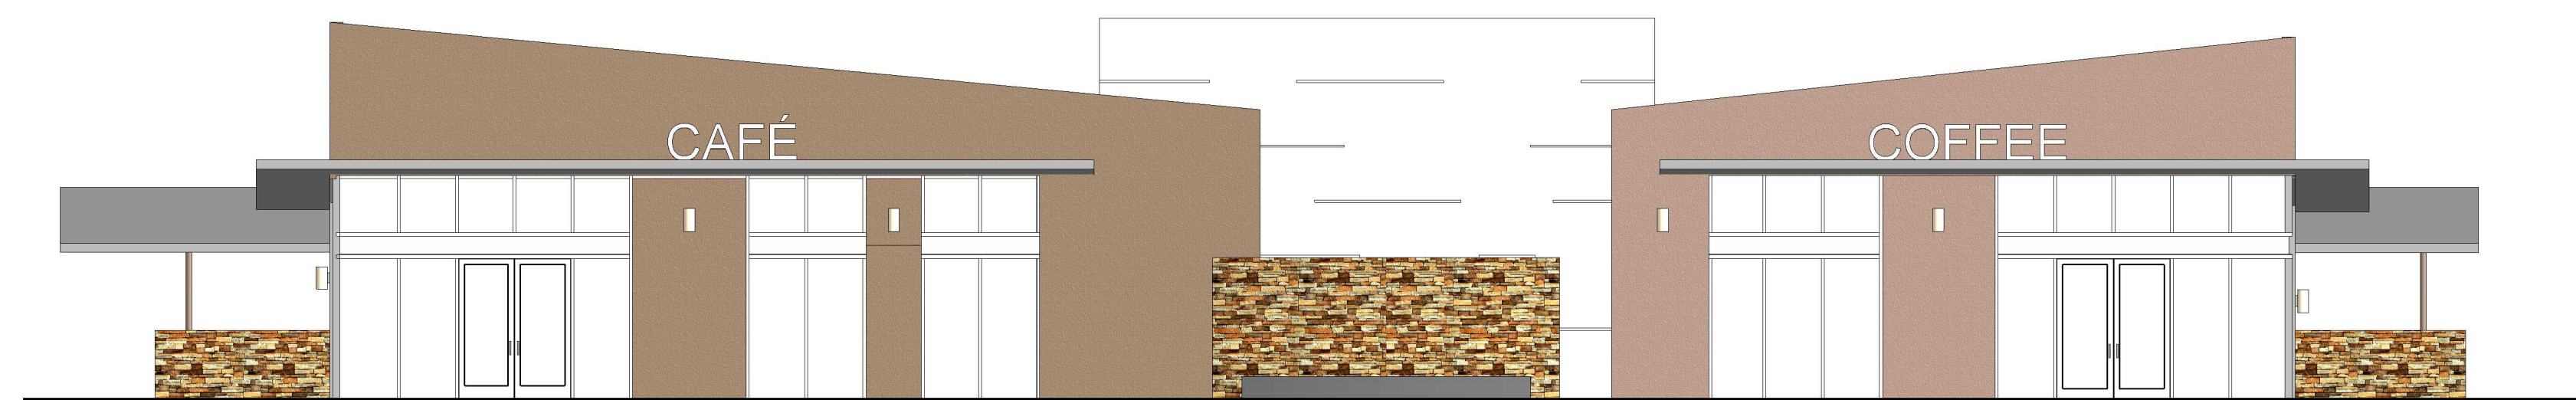

3 SOUTH ELEVATION
1/8" = 1'-0"