


CONCEPT RE-PLAT ~  
 DATE: 7-18-2008

LOTS 10, 11 & 12 BLK. 12 ALBRIGHT-MOORE ADDITION  
 SCALE: 1" = 10'-0"

D.R.

TOMASES

LO 6

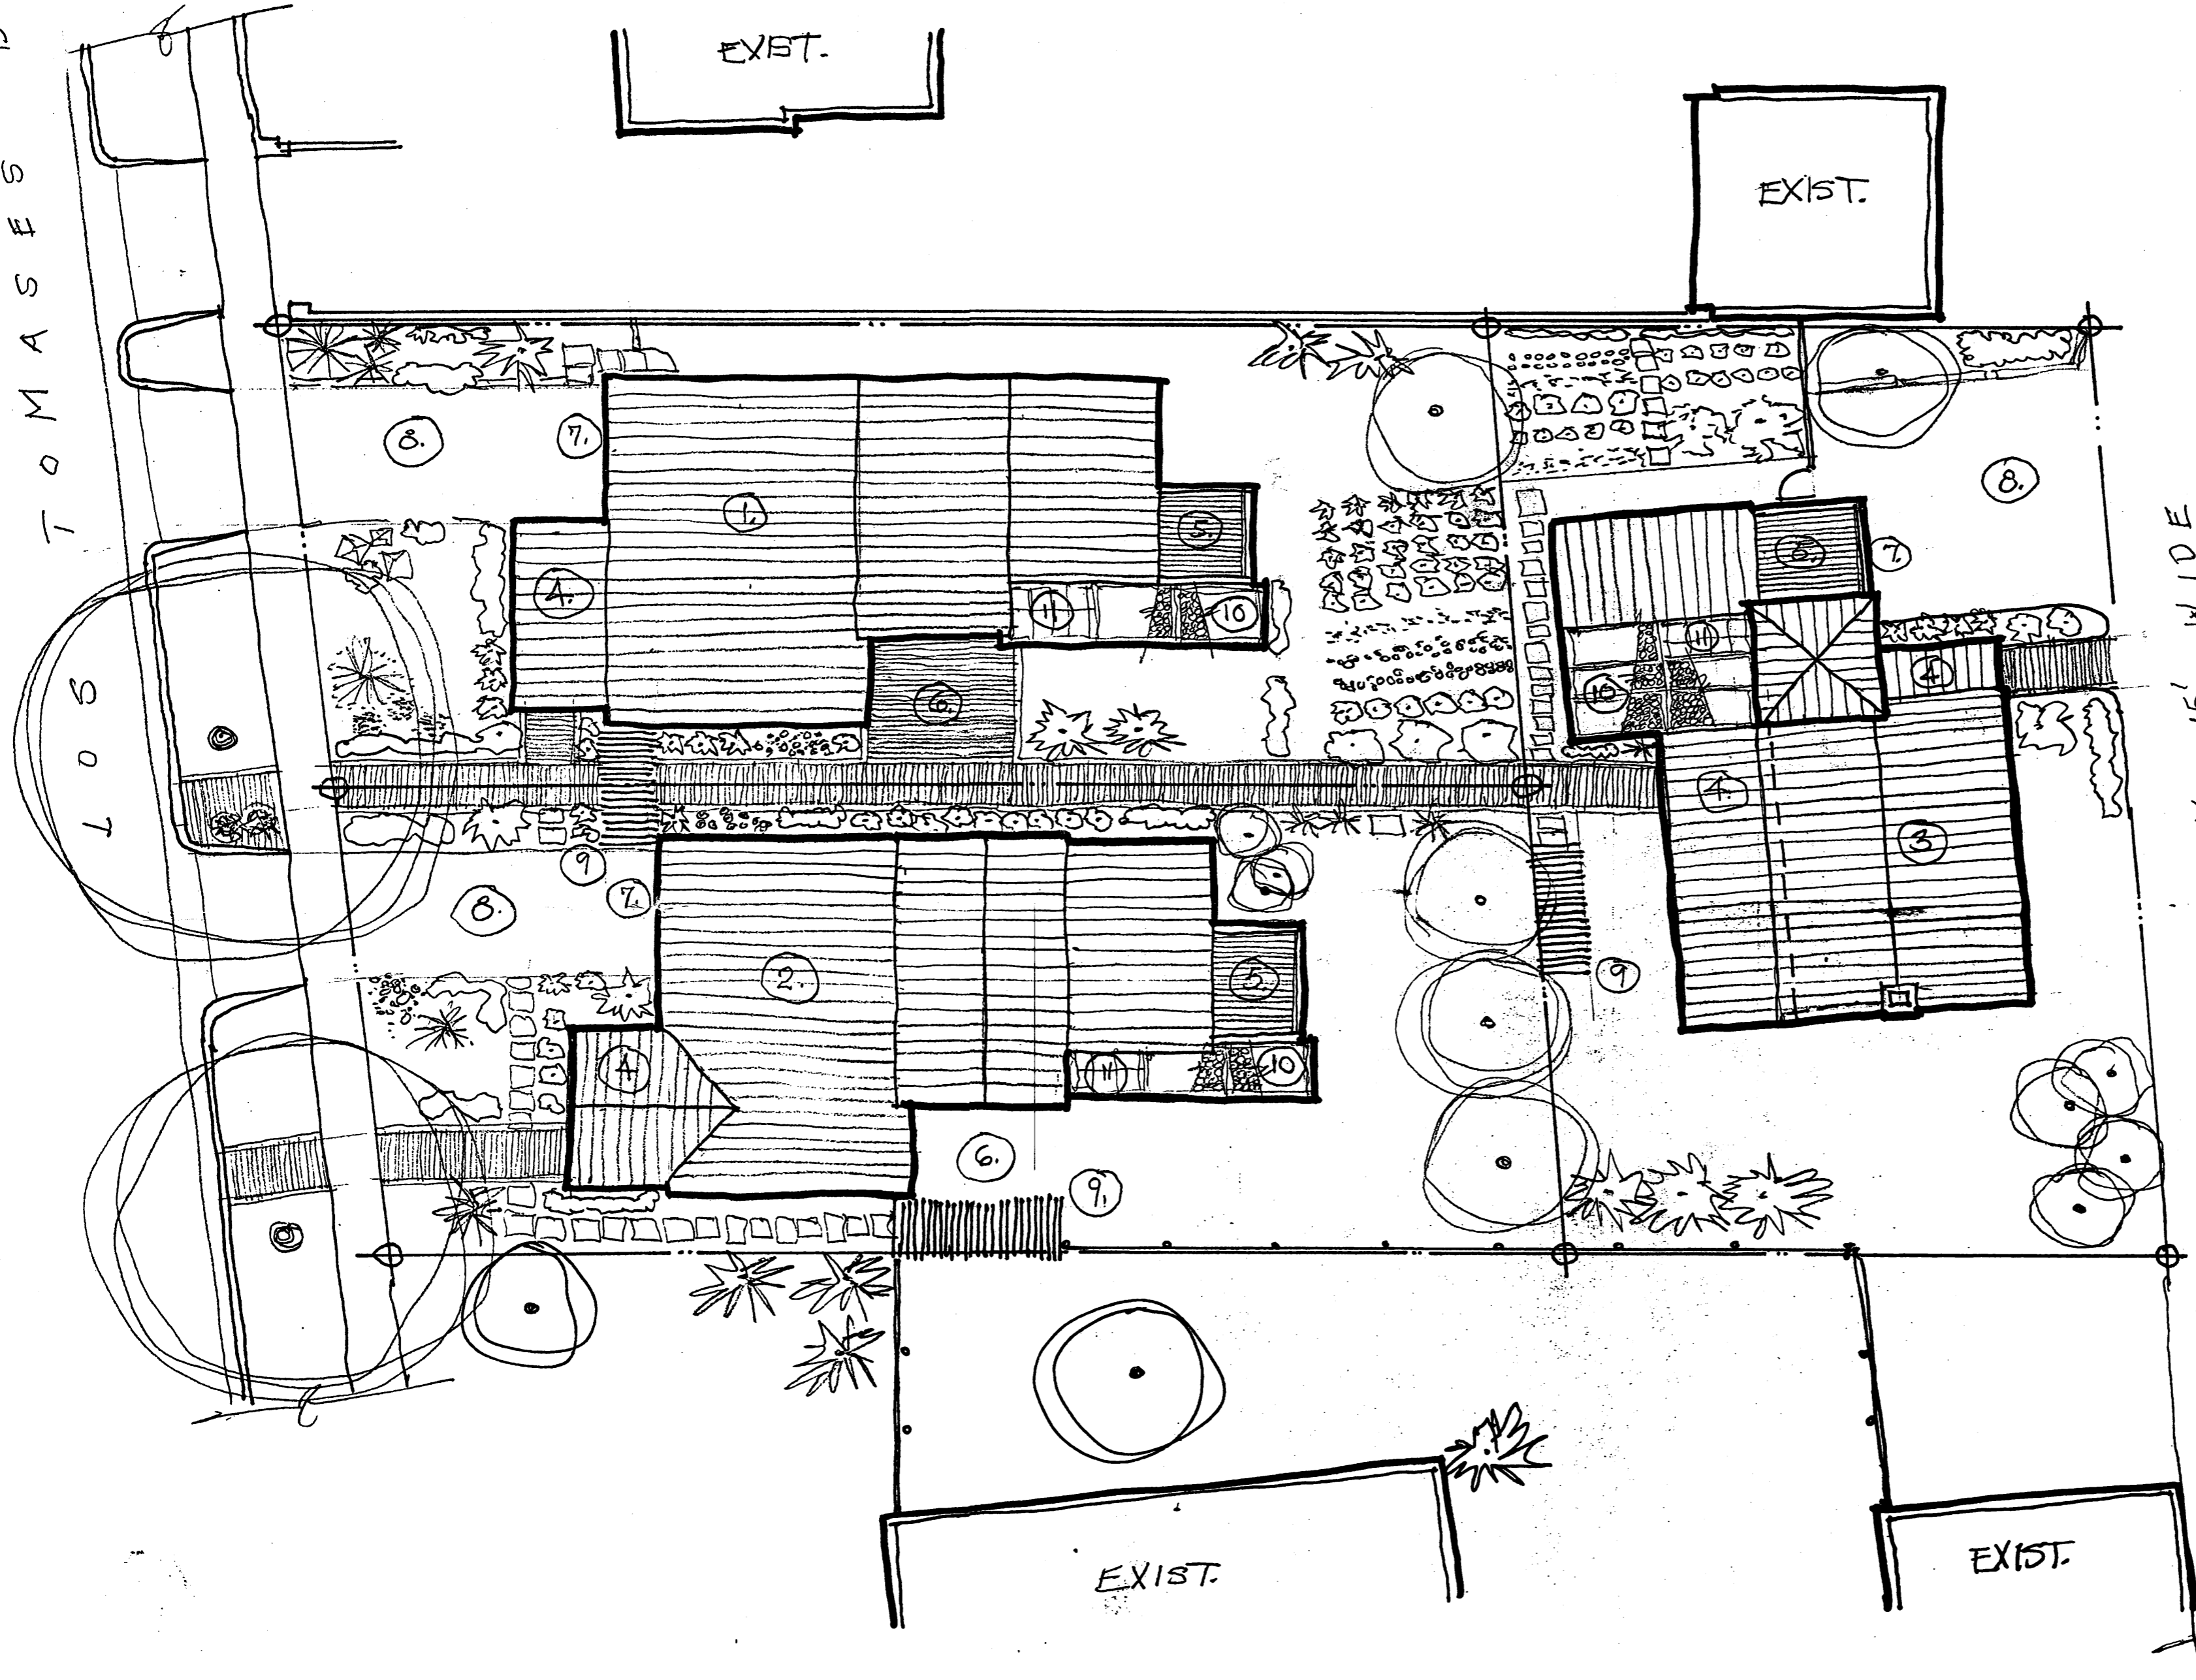

- 1. HOUSE: 1 1/2 STORY, 1200 S.F. ±
- 2. HOUSE: 1 1/2 STORY, 1200 S.F. ±
- 3. HOUSE: 1 1/2 STORY, 160 S.F. ±
- 4. PORCH
- 5. DECK @ 2<sup>ND</sup> STORY
- 6. PATIO
- 7. ONE-CAR GARAGE
- 8. PARKING / DRIVEWAY
- 9. TRELIS
- 10. P.V. PANELS
- 11. SOLAR HOT WATER COLLECTOR

ALLEY 15' WIDE

CONCEPT SITE PLAN - REPLAT OF LOTS 10, 11 & 12, BLK 12 ALBRIGHT - MOORE ADDITION

DATE: 7-18-2008

SCALE: 1" = 10'-0"