
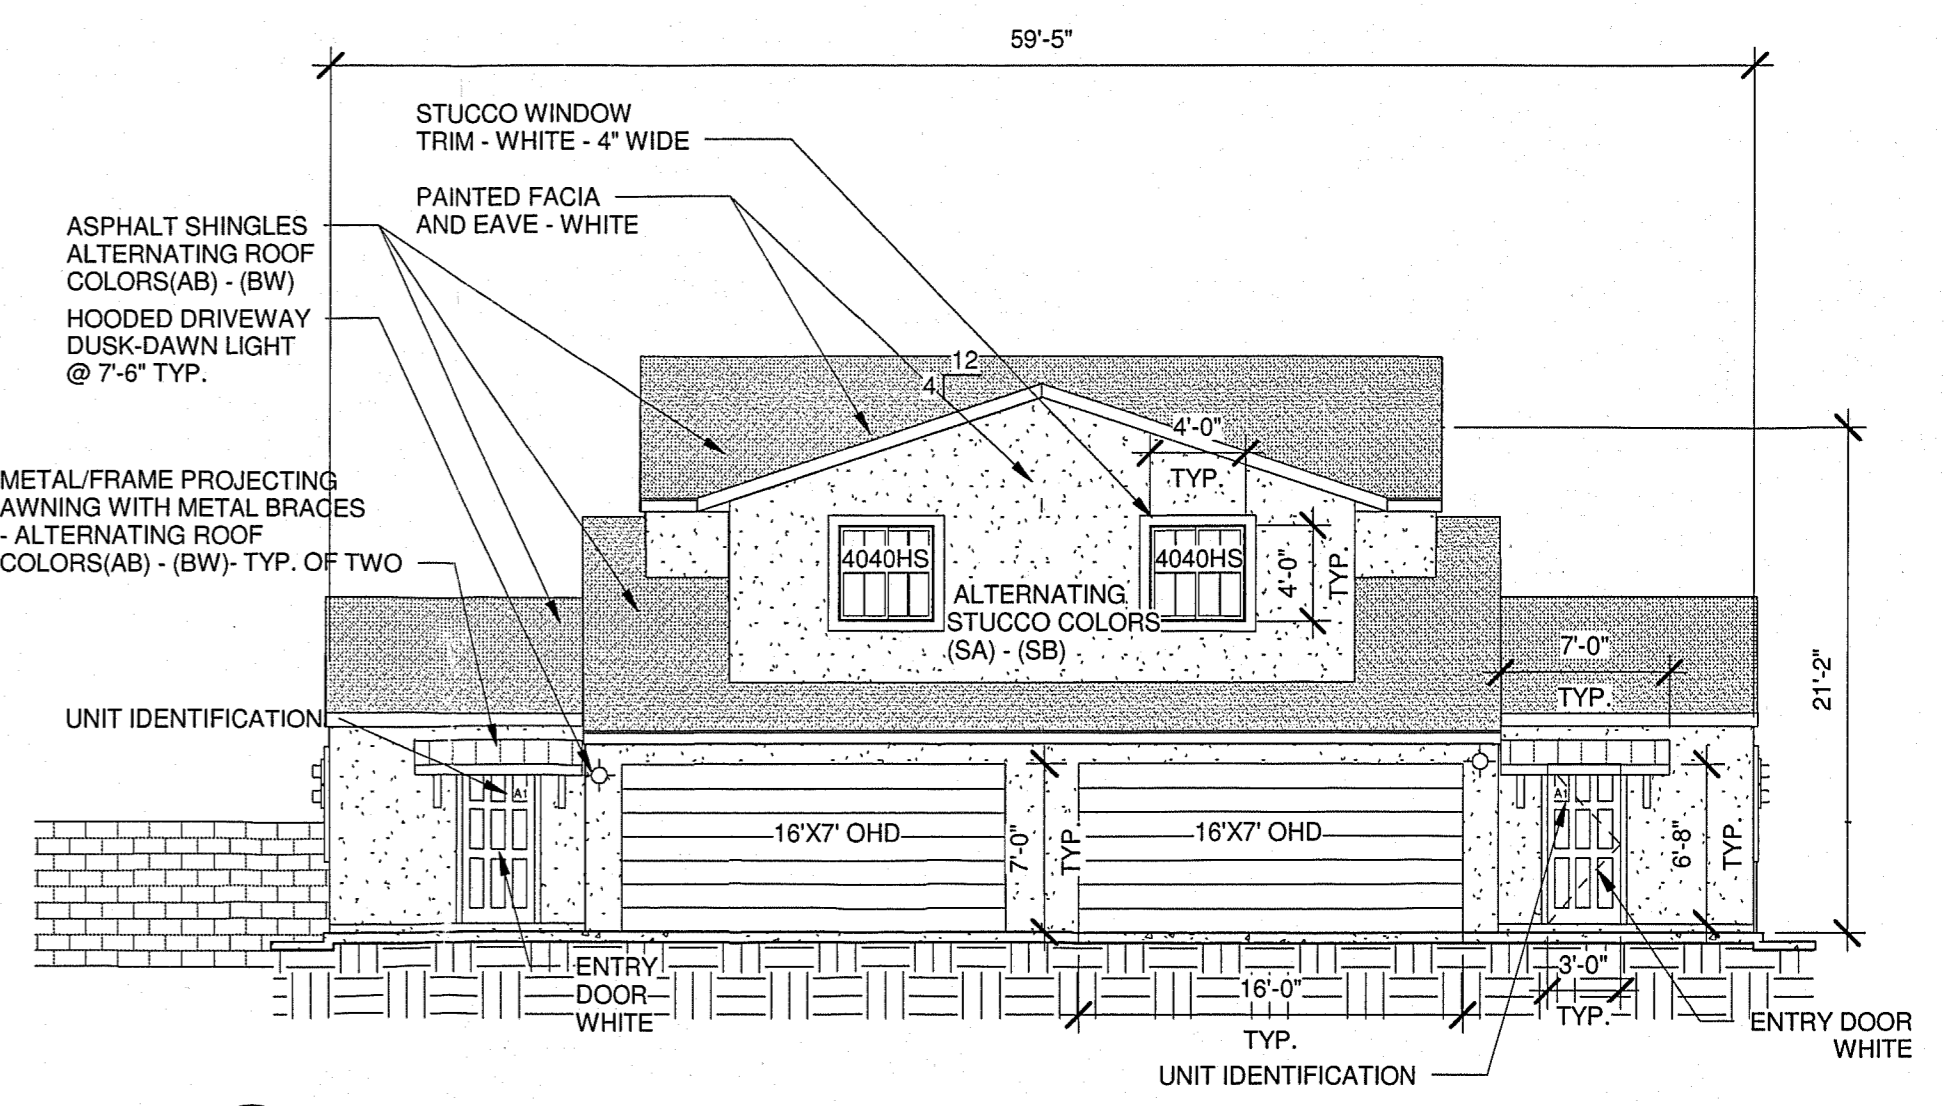
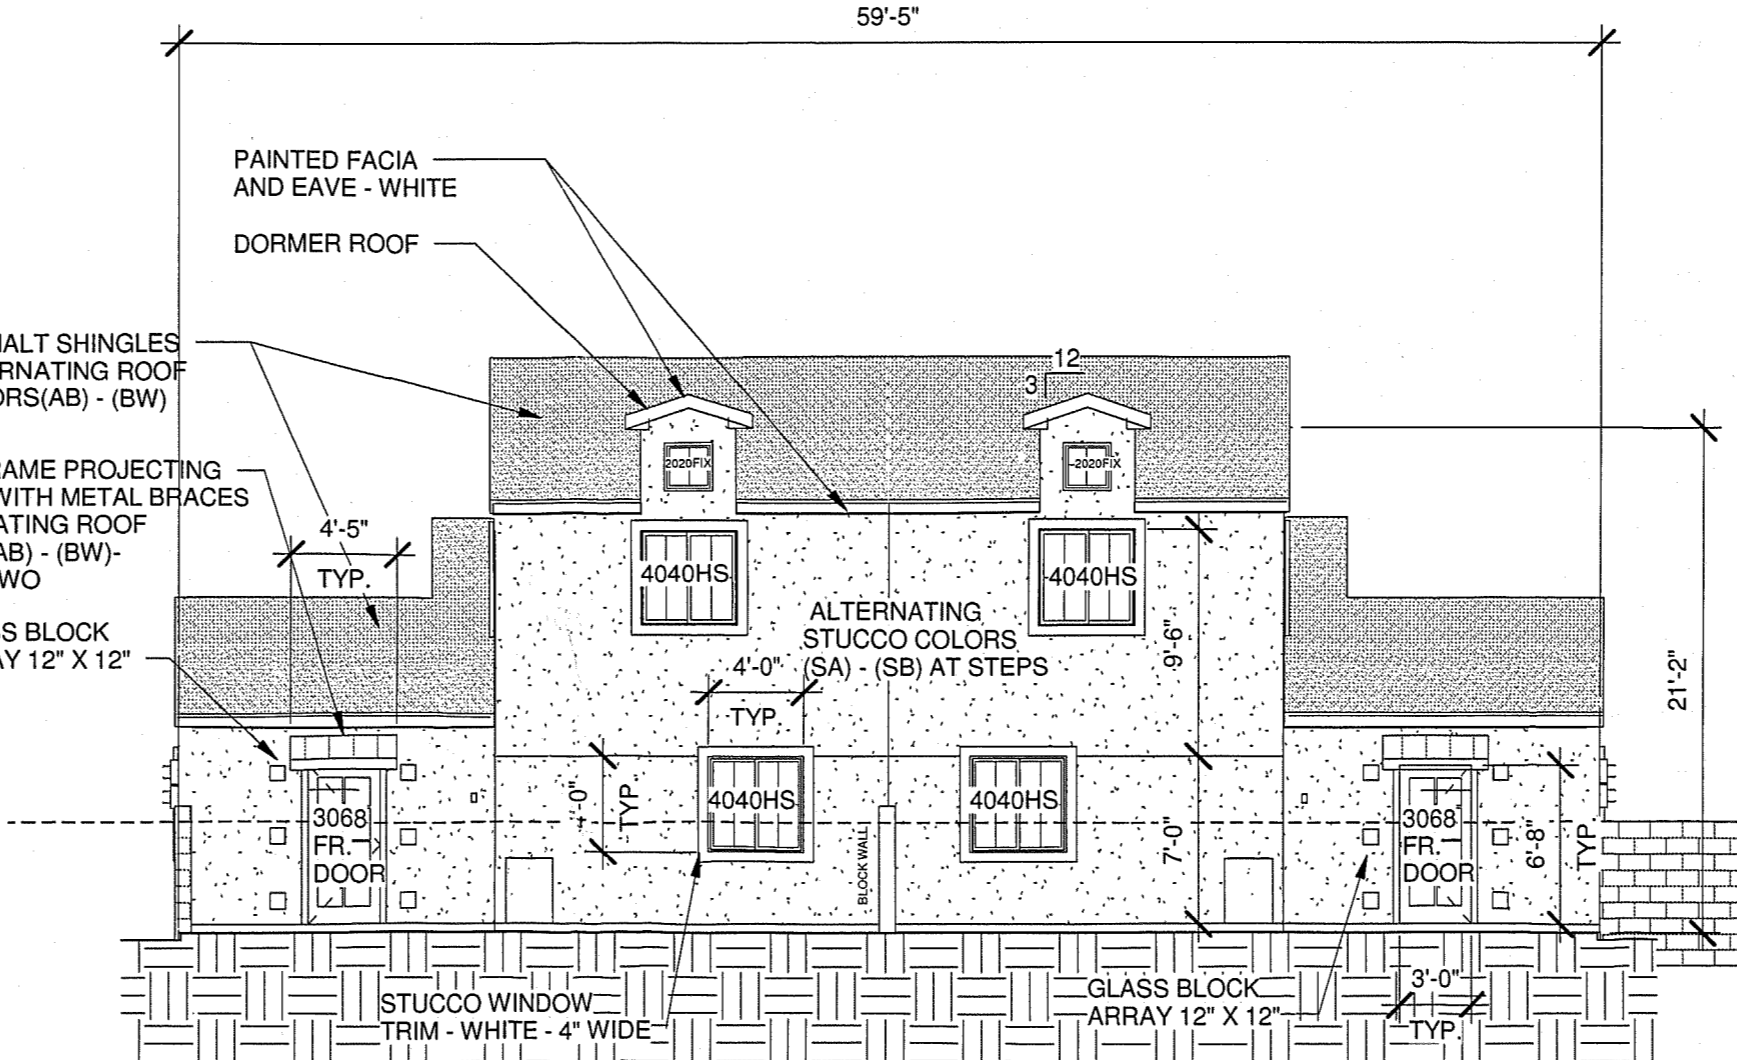


1 BUILDING "A" - NORTH ELEVATION
Scale: 1/8" = 1'-0"

2 BUILDING "A" - SOUTH ELEVATION
Scale: 1/8" = 1'-0"


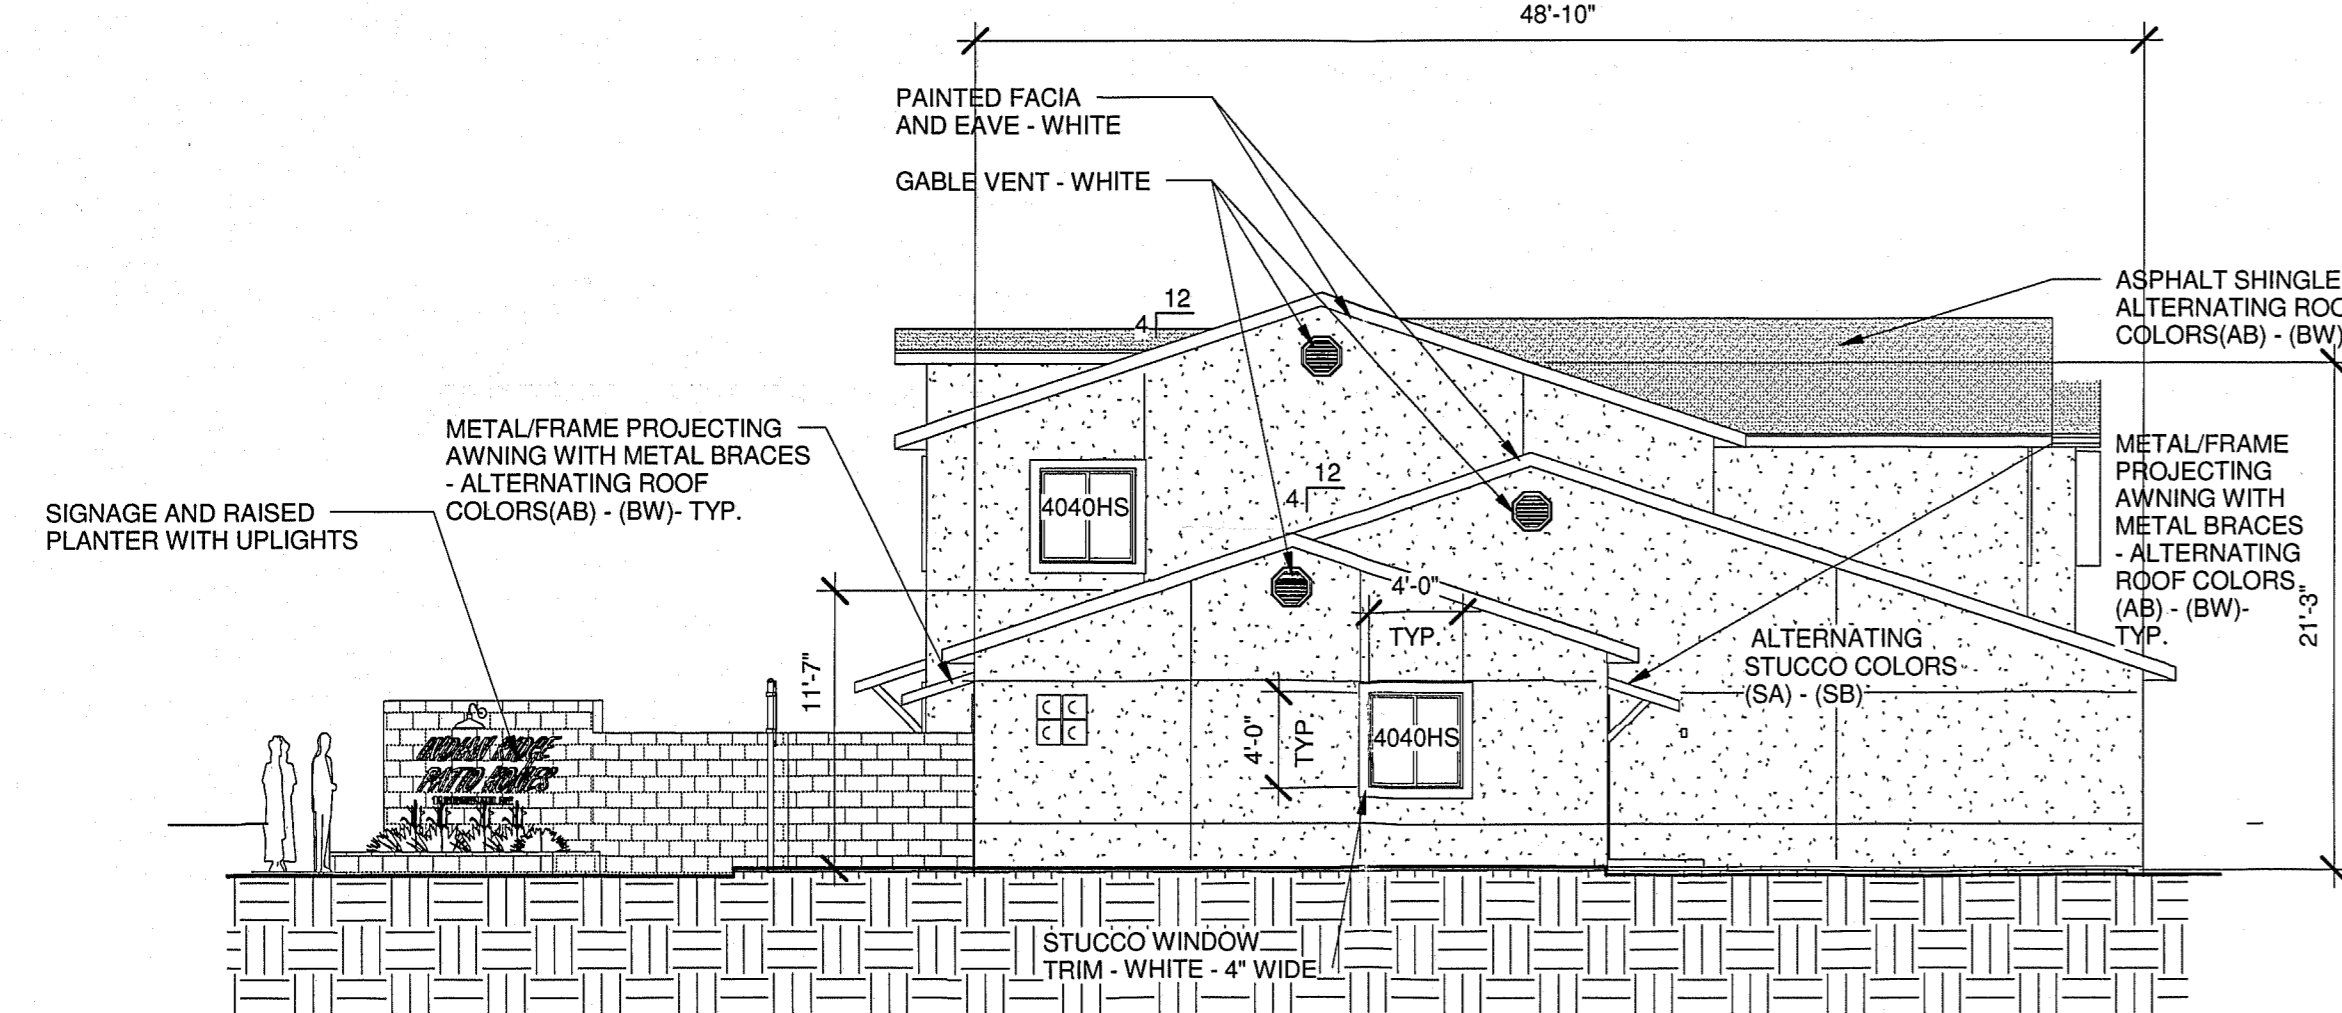


3 BUILDING "A" - WEST ELEVATION (BUILDING "B" WEST ELEVATION SIMILAR)
Scale: 1/8" = 1'-0" BUILDING "A", "B" AND "C" EAST ELEVATION (REVERSED)

4 BUILDING "B" - NORTH ELEVATION
Scale: 1/8" = 1'-0"


5 BUILDING "B" - SOUTH ELEVATION
Scale: 1/8" = 1'-0"

EXTERIOR ELEVATIONS

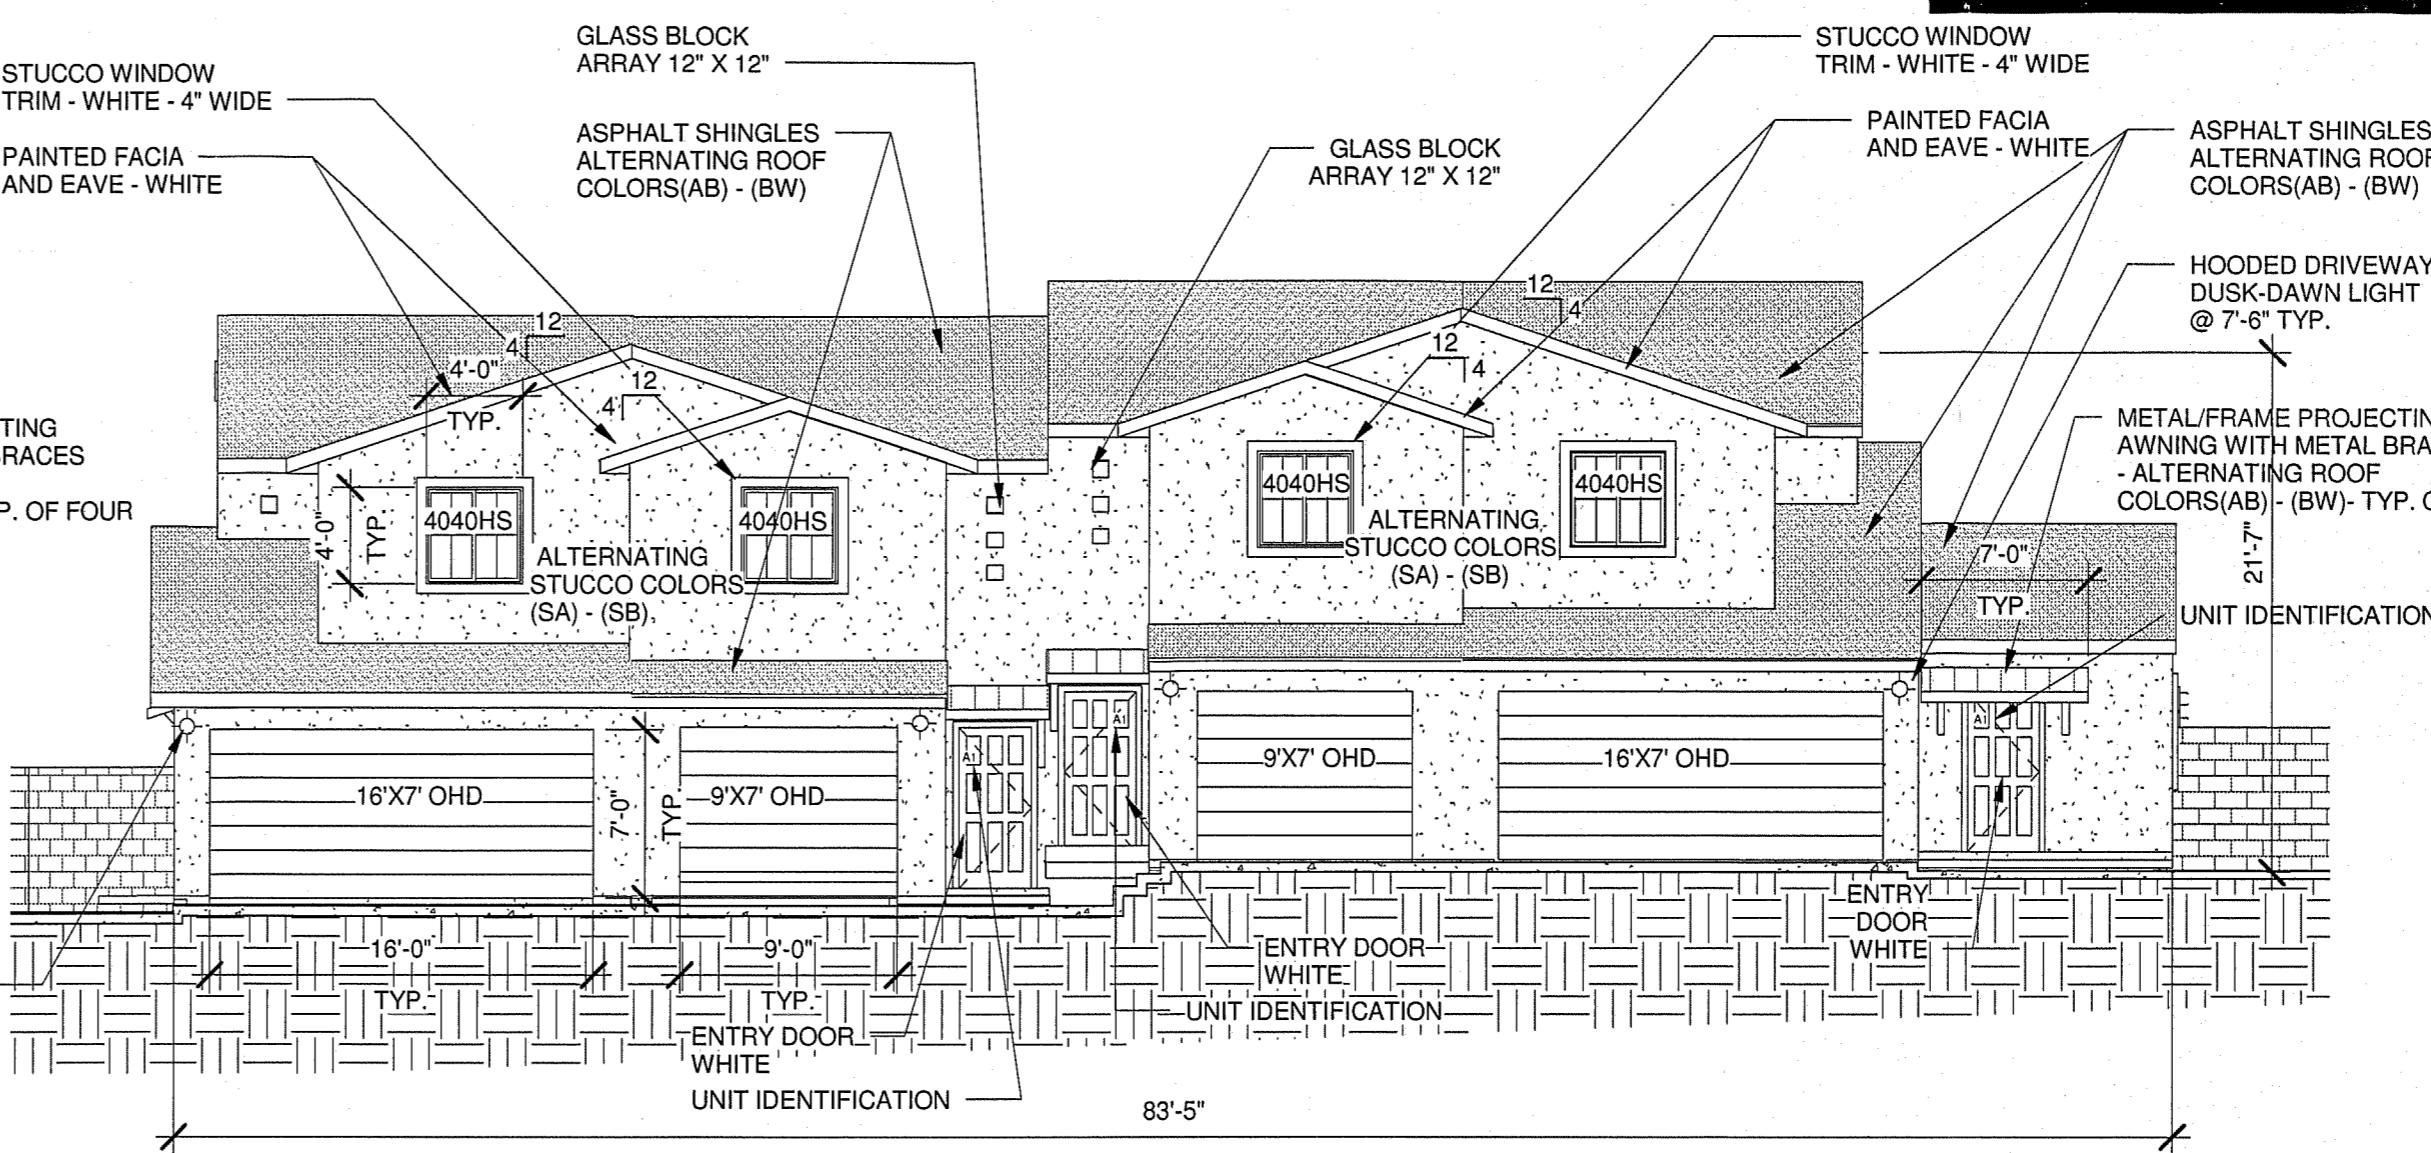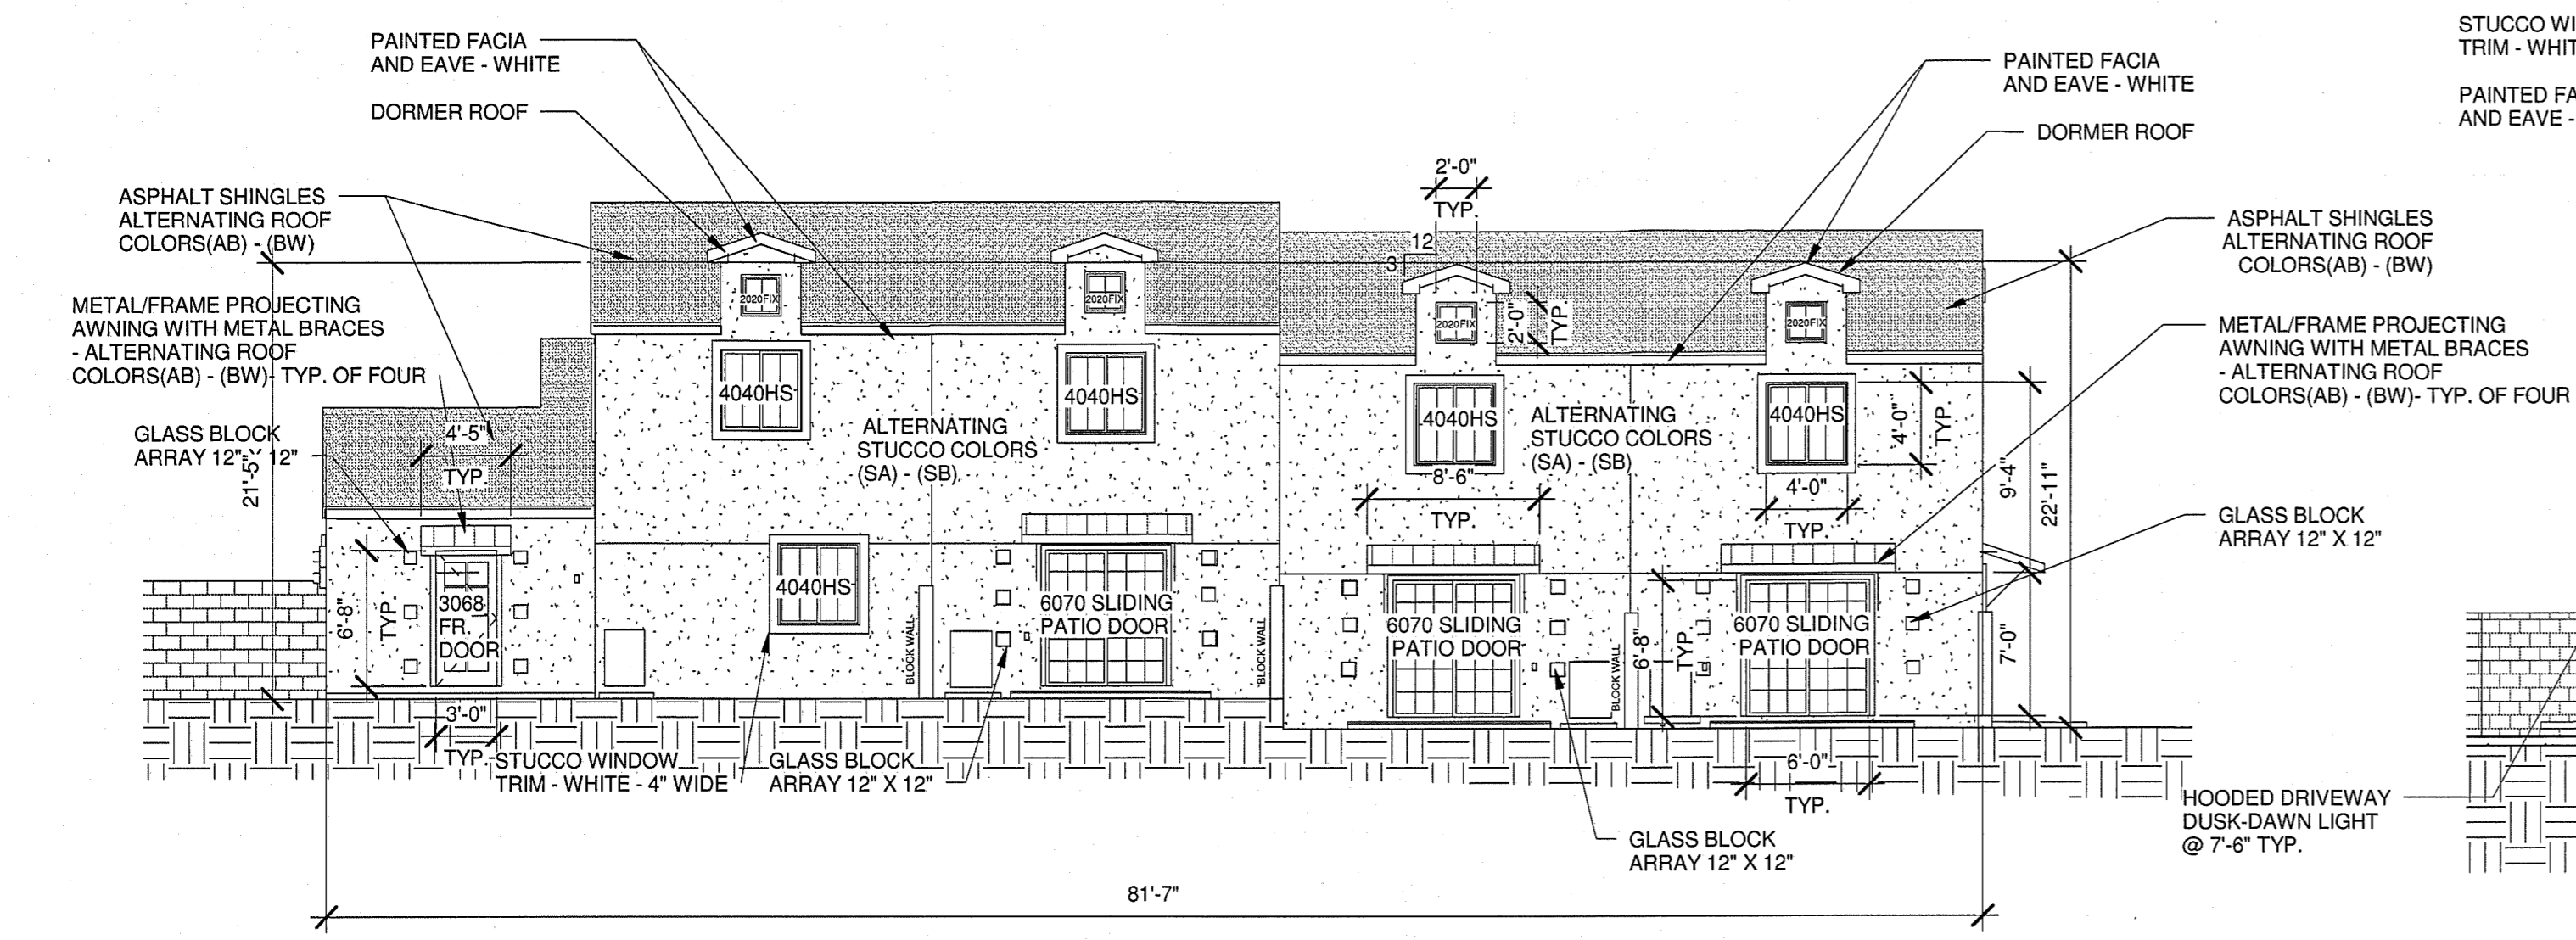

6 BUILDING "C" - NORTH ELEVATION
Scale: 1/8" = 1'-0"

7 BUILDING "C" - SOUTH ELEVATION
Scale: 1/8" = 1'-0"

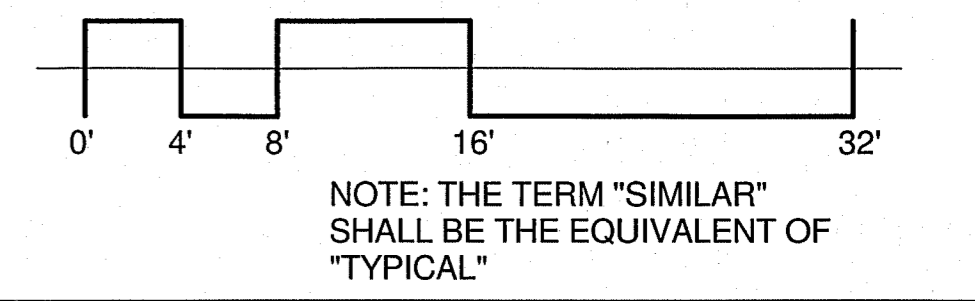

Cinelli / Roger Cinelli & Assoc.
ARCHITECTS
2418 Manuel Torres Lane N.W.
Albuquerque, New Mexico 87107
(505) 243-8211

PROJECT TITLE: **INDIAN RIDGE PATIO HOMES FOR JOE AZAR**
11,910 MENAUL BLVD. N.E.
ALBUQUERQUE, NEW MEXICO

DRAWING TITLE: **ELEVATIONS & DETAILS**

SEAL 	DATE DEC. 15, 2015	PROJECT NO. TIRY37
	DRAWING NO. DRB-6	

12/15/15