



BUILDING "C" - WEST ELEVATION (BUILDING "D" & "E" EAST ELEVATION SIMILAR)

1 Scale: 1/8" = 1'-0"

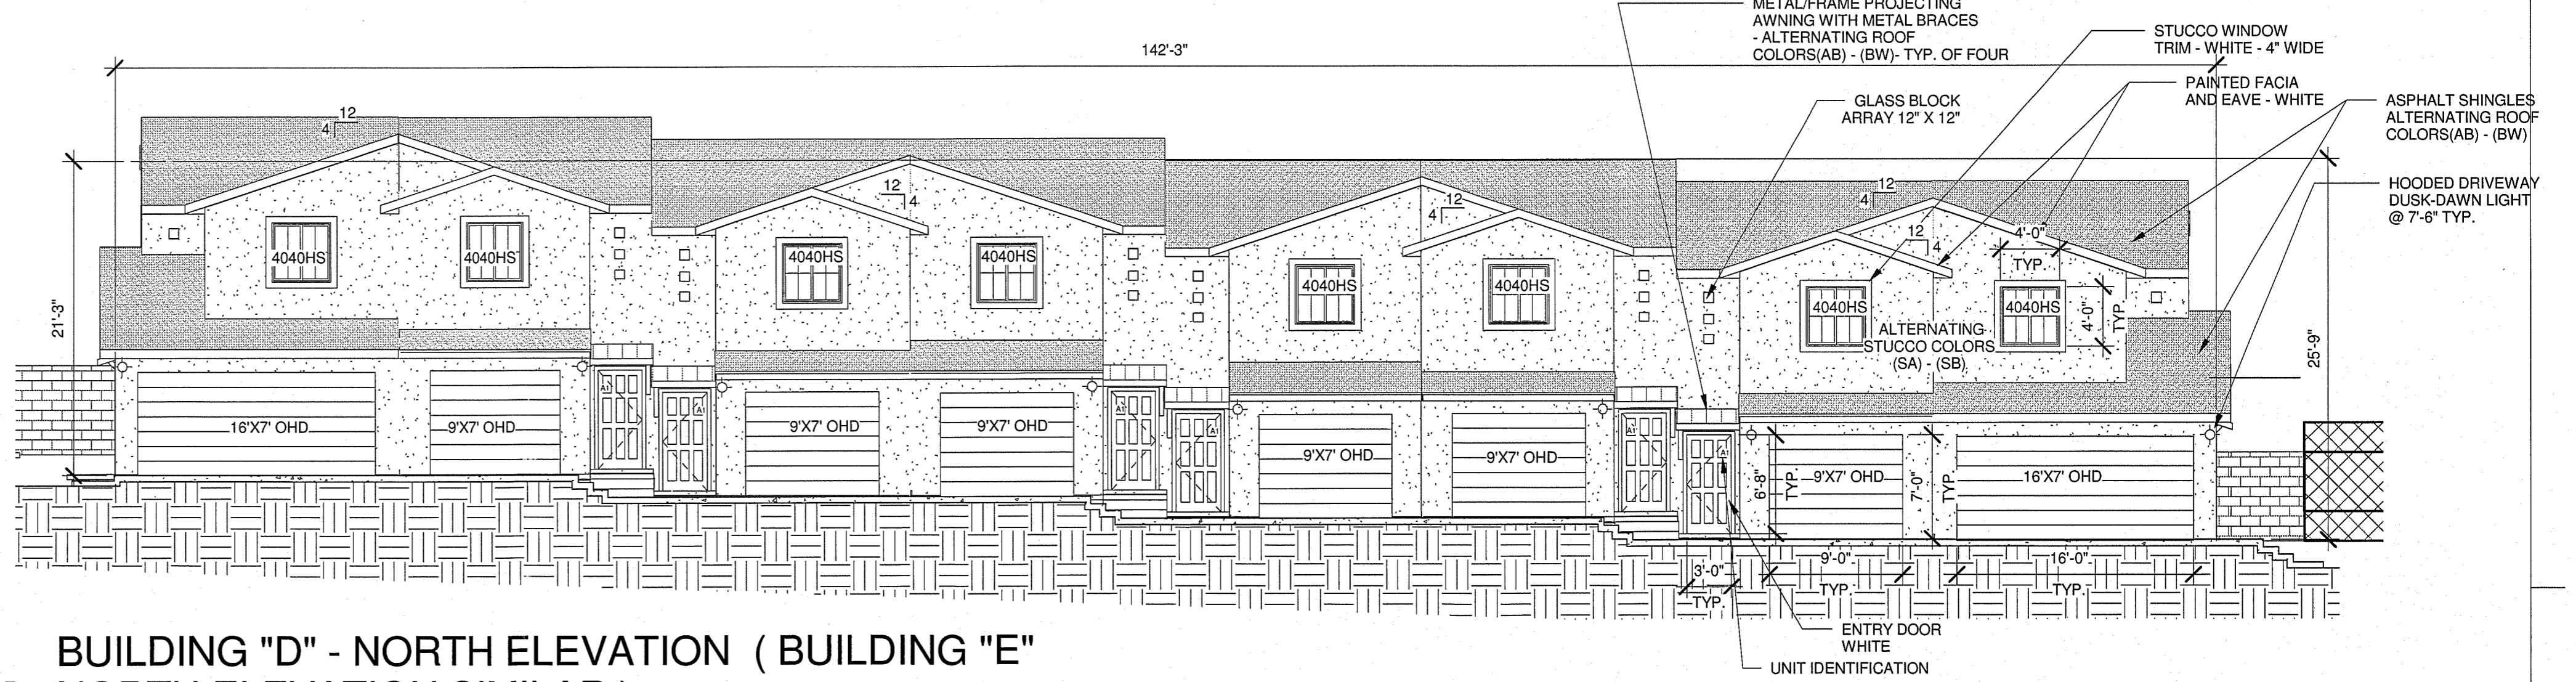


BUILDING "D" - NORTH ELEVATION (BUILDING "E" NORTH ELEVATION SIMILAR)

2 Scale: 1/8" = 1'-0"

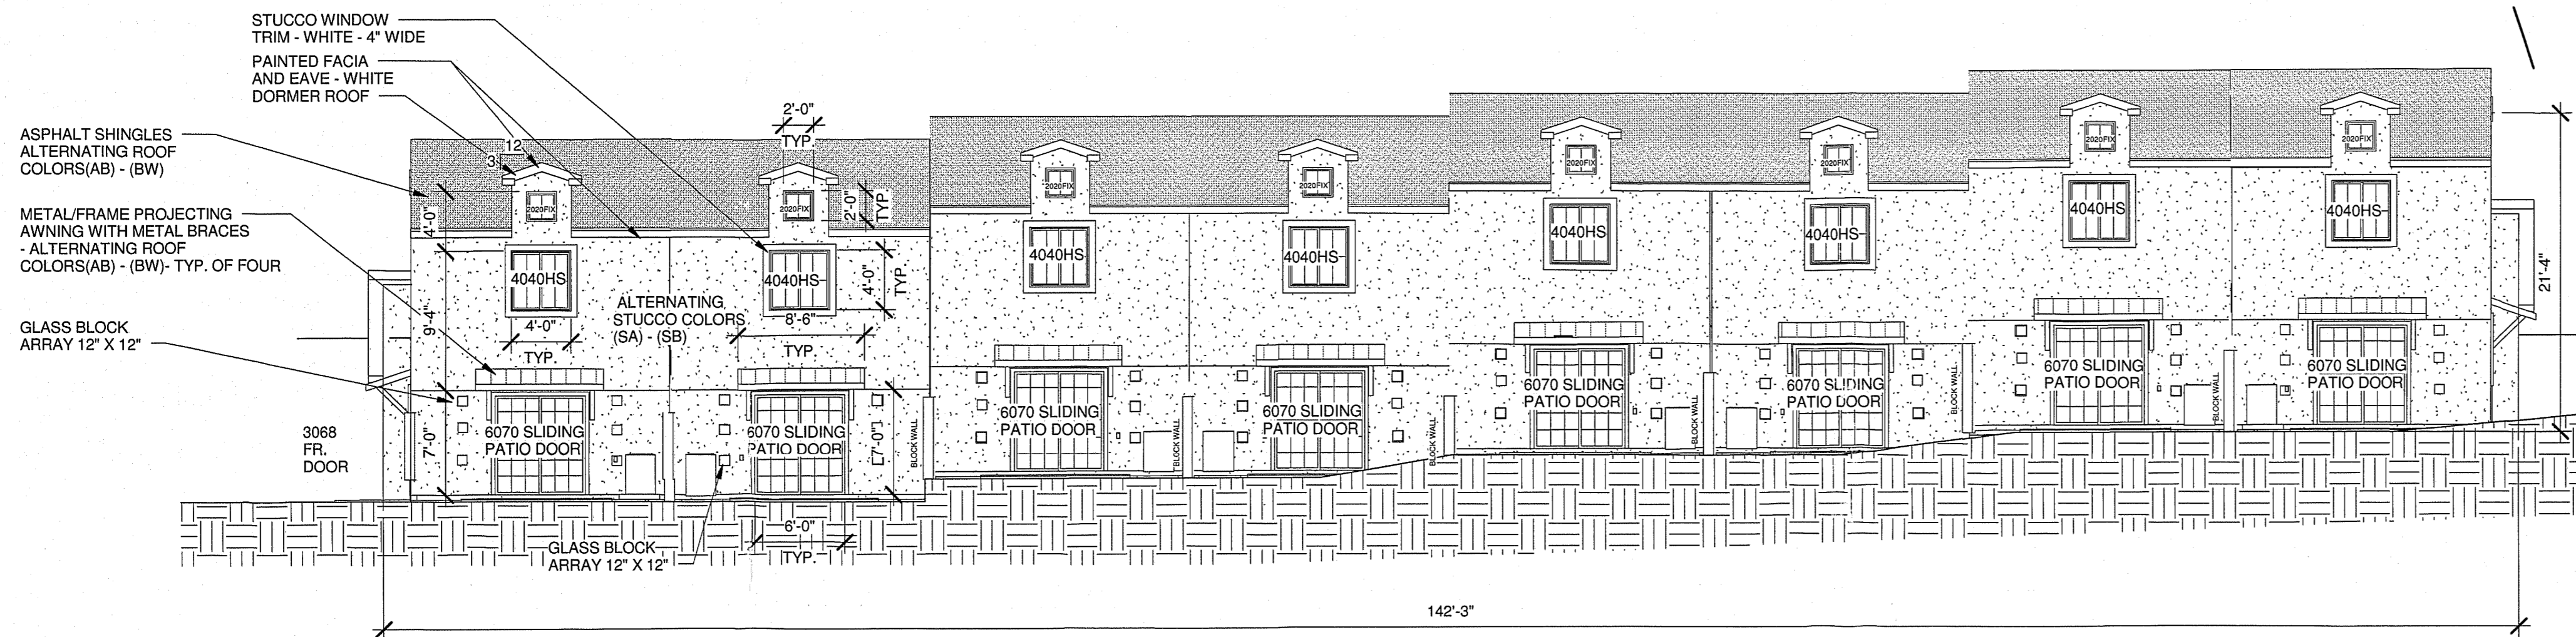

BUILDING "D" - SOUTH ELEVATION (BUILDING "E" SOUTH ELEVATION SIMILAR)


3 Scale: 1/8" = 1'-0"

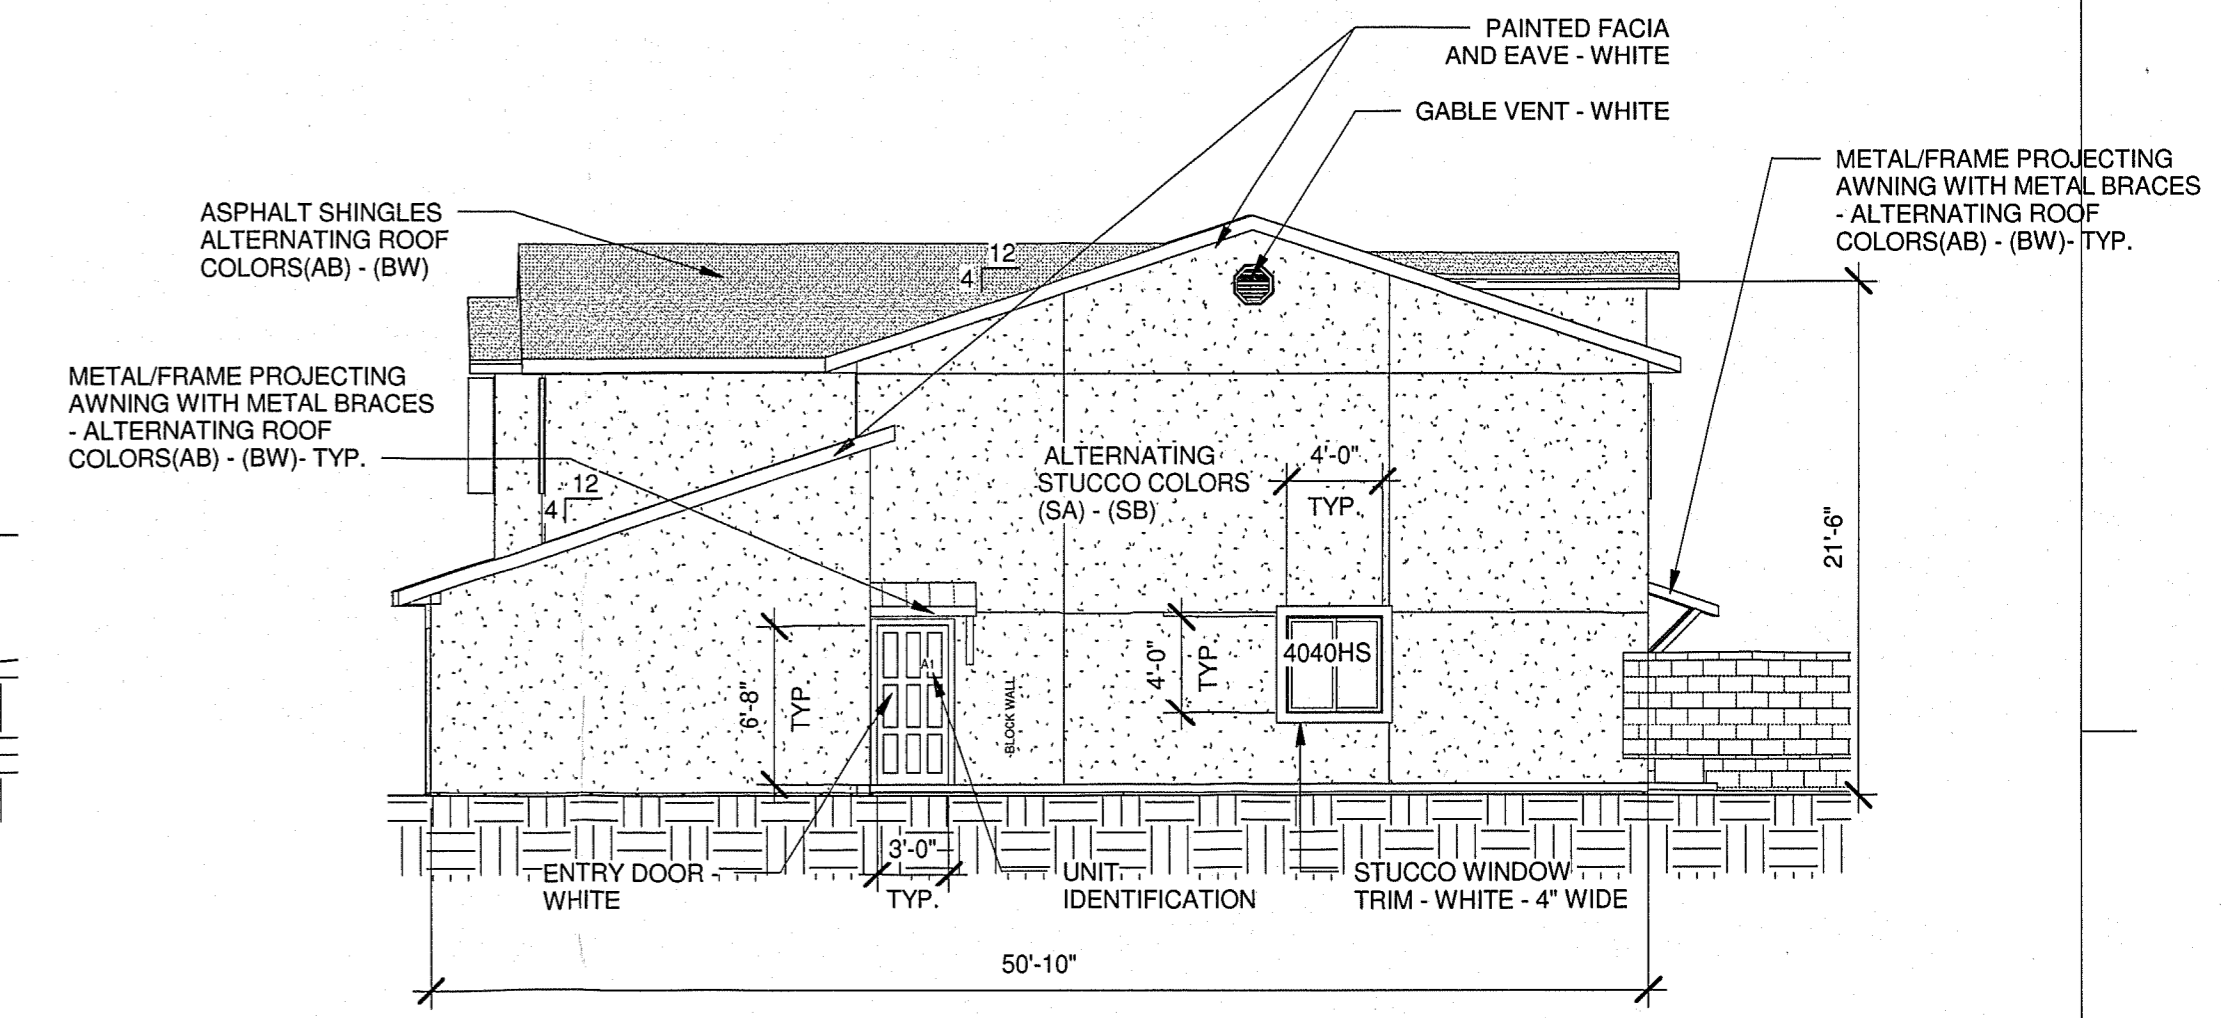

BUILDING "D" WEST ELEVATION (BUILDING "E" WEST ELEVATION SIMILAR)

4 Scale: 1/8" = 1'-0"


NOTE: THE TERM "SIMILAR" SHALL BE THE EQUIVALENT OF "TYPICAL"

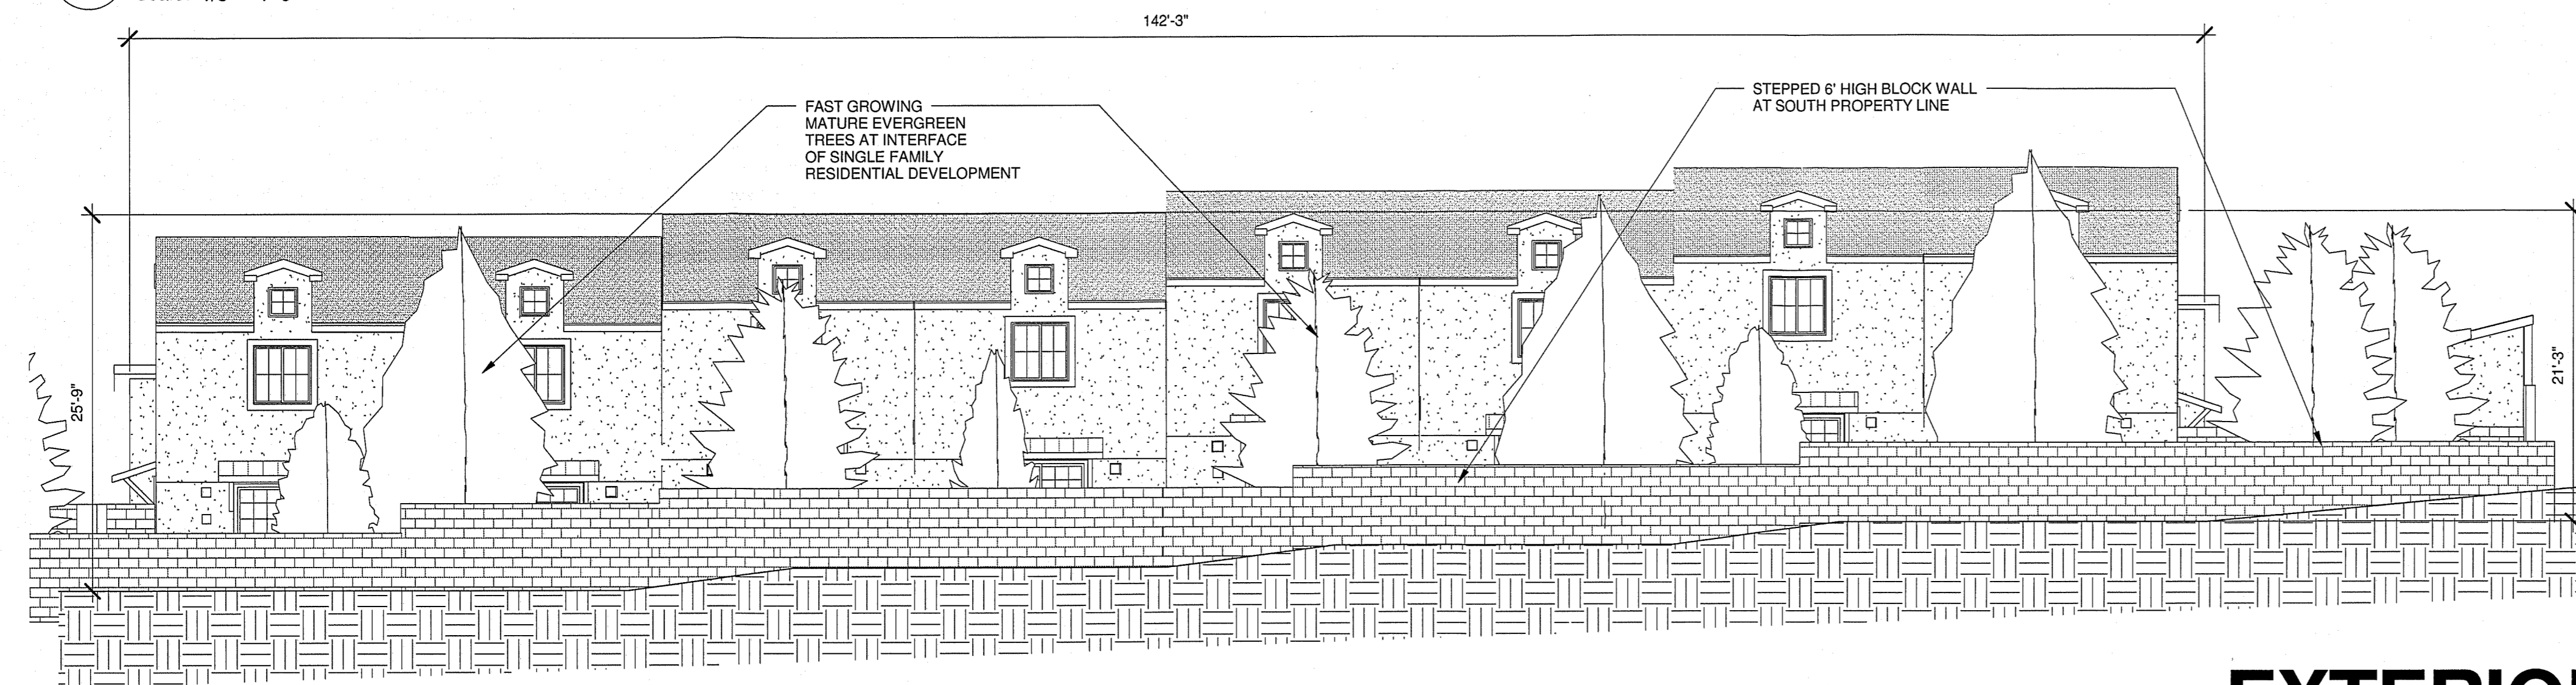

BUILDING "E" - SOUTH ELEVATION WITH MATURE TREES AND PROPERTY LINE FENCE (BUILDING "D" SOUTH ELEVATION WITH FENCE AND TREES SIMILAR)

5 Scale: 1/8" = 1'-0"

EXTERIOR ELEVATIONS

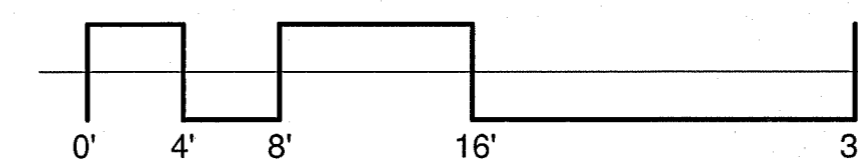


Cinelli / Roger Cinelli & Assoc.
ARCHITECTS 2418 Manuel Torres Lane N.W.
Albuquerque, New Mexico 87107
(505) 243-8211

PROJECT TITLE: **INDIAN RIDGE PATIO HOMES FOR JOE AZAR**
11,910 MENAUL BLVD. N.E.
ALBUQUERQUE, NEW MEXICO

DRAWING TITLE: **ELEVATIONS & DETAILS**

SEAL

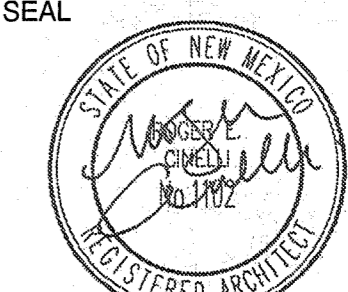

DATE: DEC. 15, 2015
DRAWING NO. DRB-7

PROJECT NO. TIRY37

DRB-7

12/15/15