
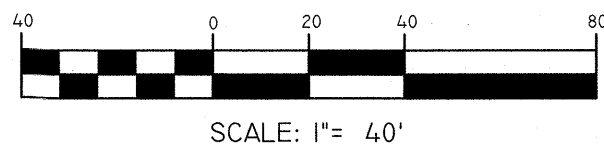



SITE PLAN **PLAT OF** **LOTS 10-A-3-A and 10-A-3-B** **ALVARADO GARDENS** **UNIT 2**

BEING A REPLAT OF
 LOT 10-A-3, ALVARADO GARDENS UNIT 2
 SITUATE WITHIN
 PROJECTED SECTION 1, T.10N., R.2E., N.M.P.M.,
 TOWN OF ALBUQUERQUE GRANT
 CITY OF ALBUQUERQUE
 BERNALILLO COUNTY, NEW MEXICO
 JULY, 2016

ACS CONTROL STATION 6_G13AR
 NEW MEXICO STATE PLAN COORDINATES
 CENTRAL ZONE, NAD83:
 N1500719.134
 E1515743.949
 GROUND TO GRID FACTOR= 0.999684045
 MAPPING ANGLE= -0°14'23.60"

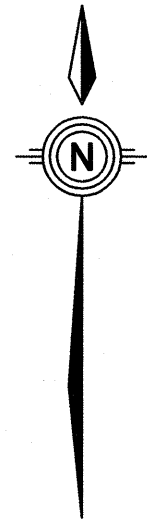

CURVE TABLE					
CURVE	RADIUS	LENGTH	DELTA	TANGENT	CHORD BEARING
C1	26.00'	40.81'	89°56'07"	25.97'	N35°42'15"W

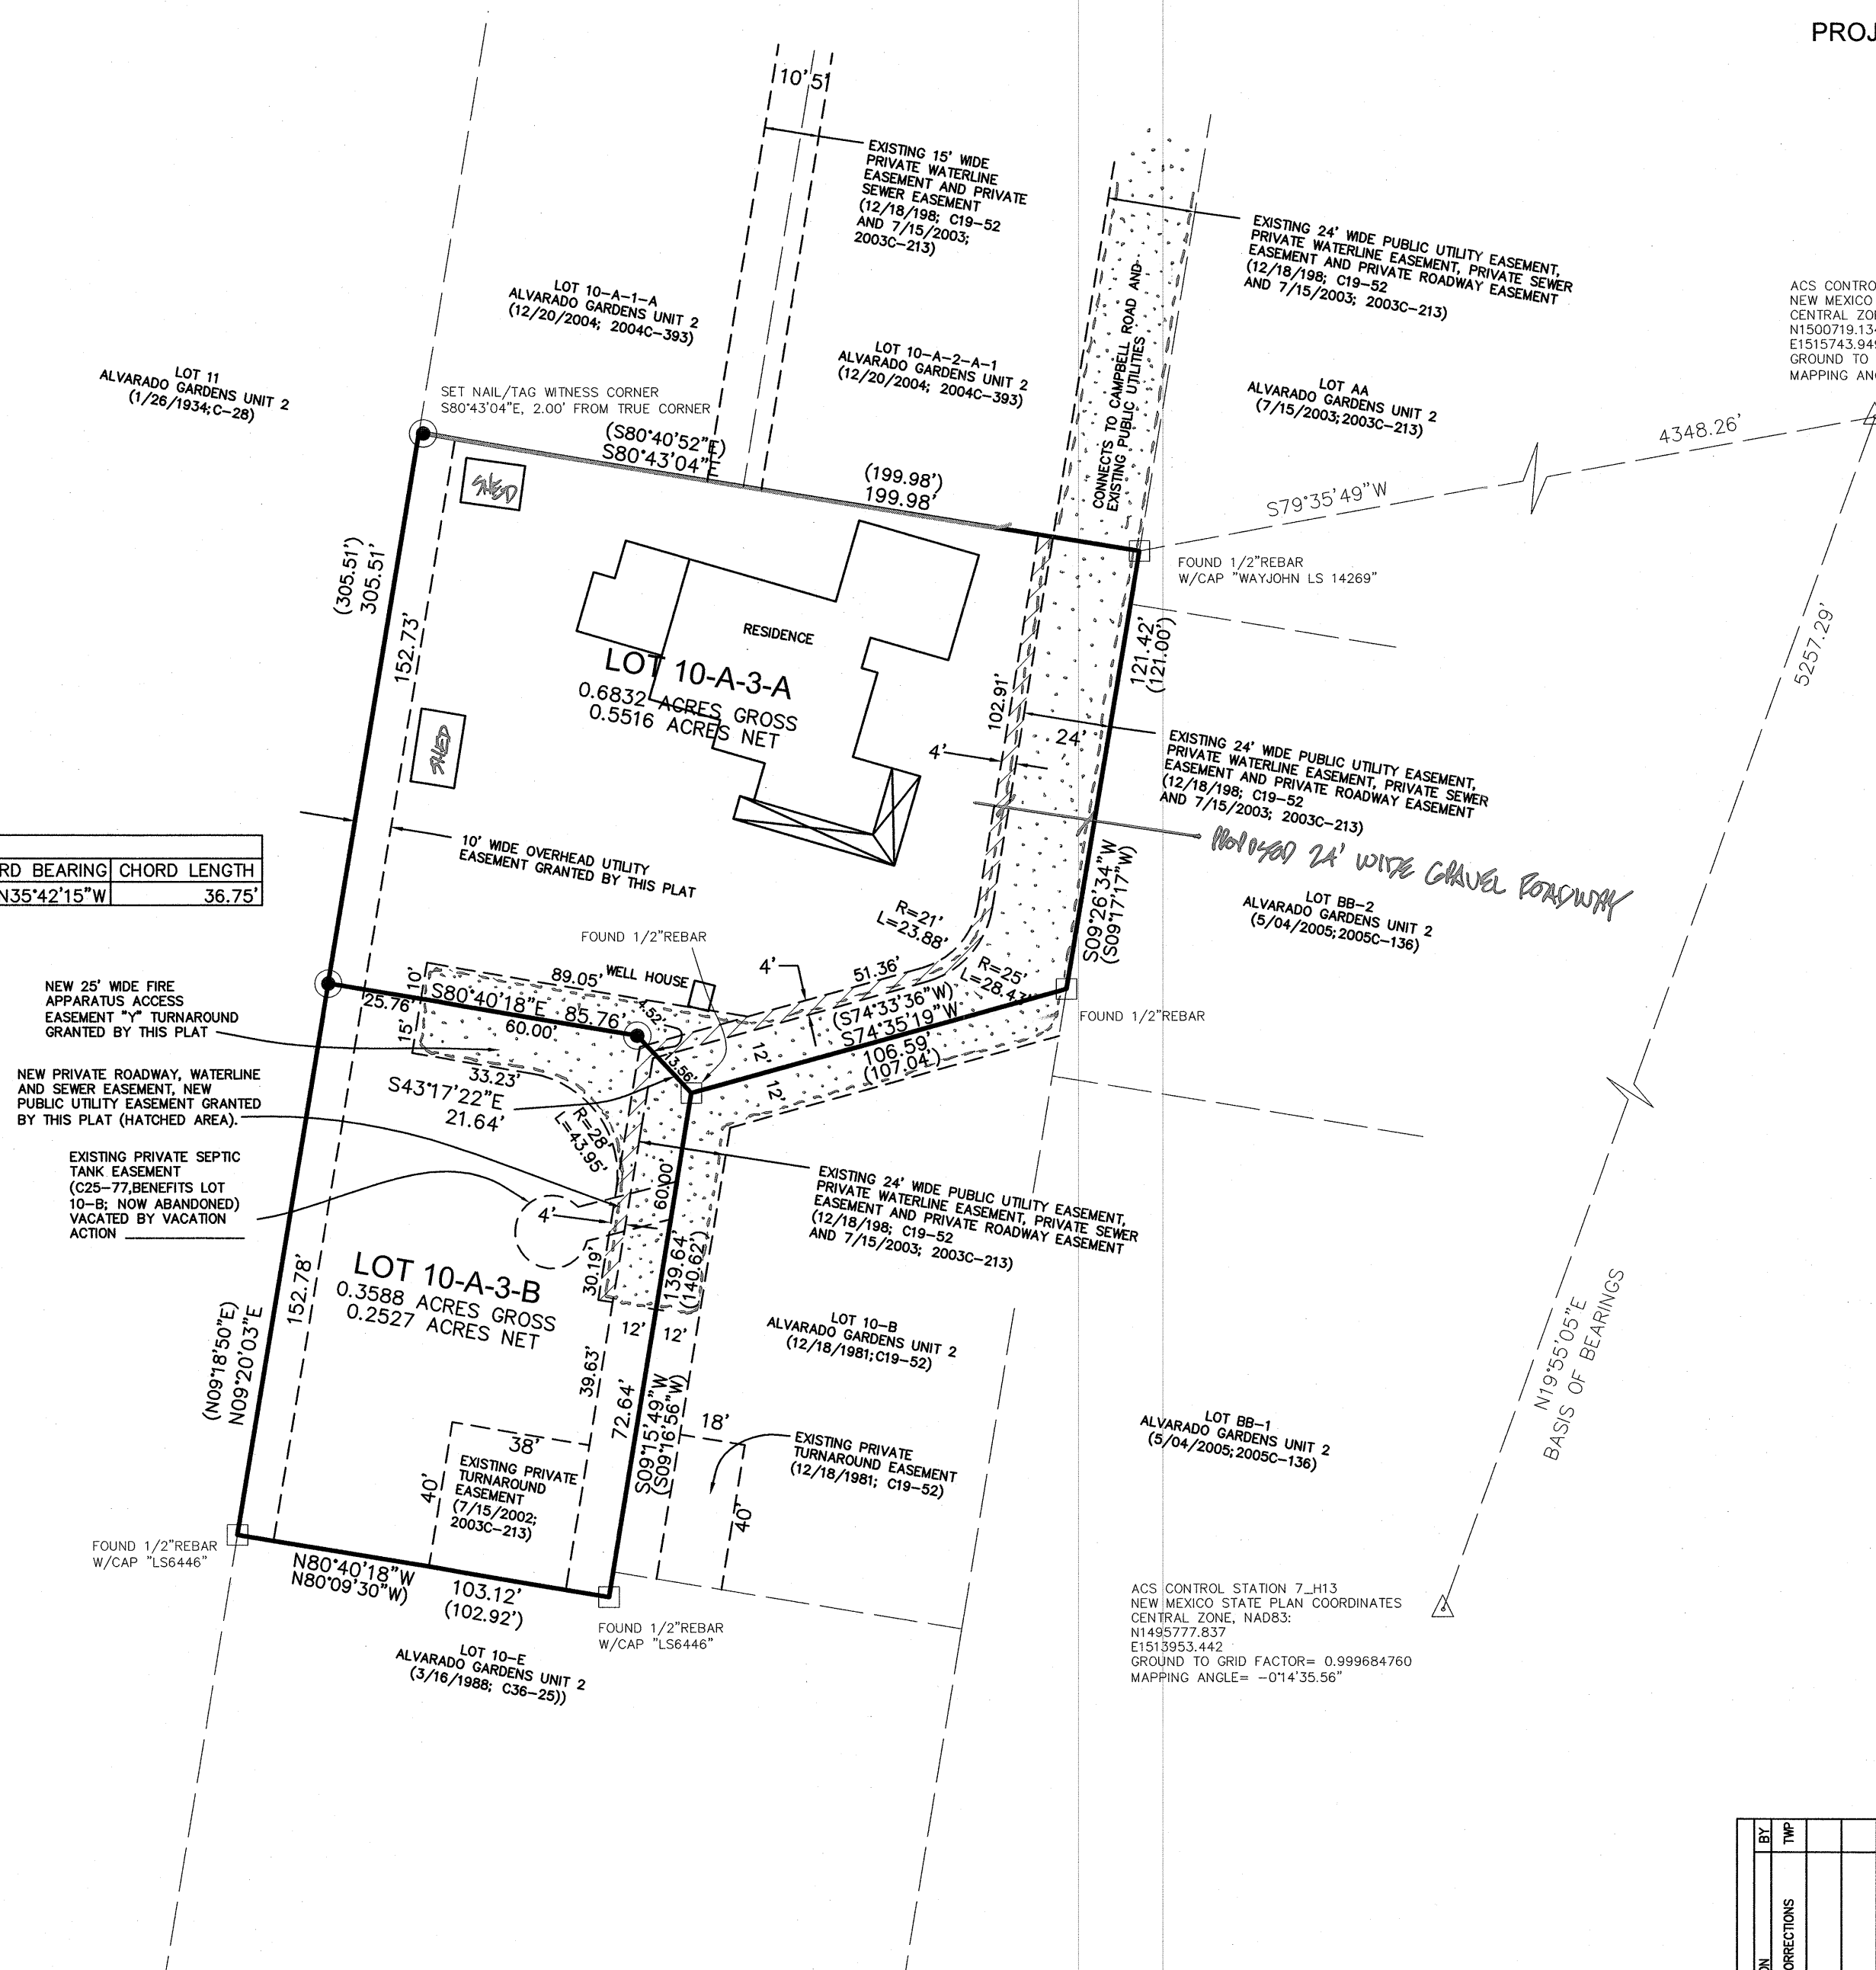

SHEET 2 OF 2

SITE PLAN
 LOTS 10-A-3-A AND 10-A-3-B
 ALVARADO GARDENS UNIT 2

DWG PATH: F:\2016-032\FREED REPLAT\SURVEY\FREED 2016 FINAL PLAT 070616.DWG
 PLATFORM: AUTOCAD
 DATE: 07/06/2016
 SCALE: 1"=40'
 CREW: TWP
 DRAWN: TWP
 JOB NO.: N2016-032

LAND PLANNING
 P.O.Box 1328 Corrales, N.M. 87048 (505)897-0000

NO.	DATE	REVISIONS	DESCRIPTION	BY	TWP
1	7/07/16		CITY SURVEYOR'S CORRECTIONS		
2					
3					
4					