



H
G
F
E
D
C
B
A

D1 WEST ELEVATION
3/16"=1'-0"

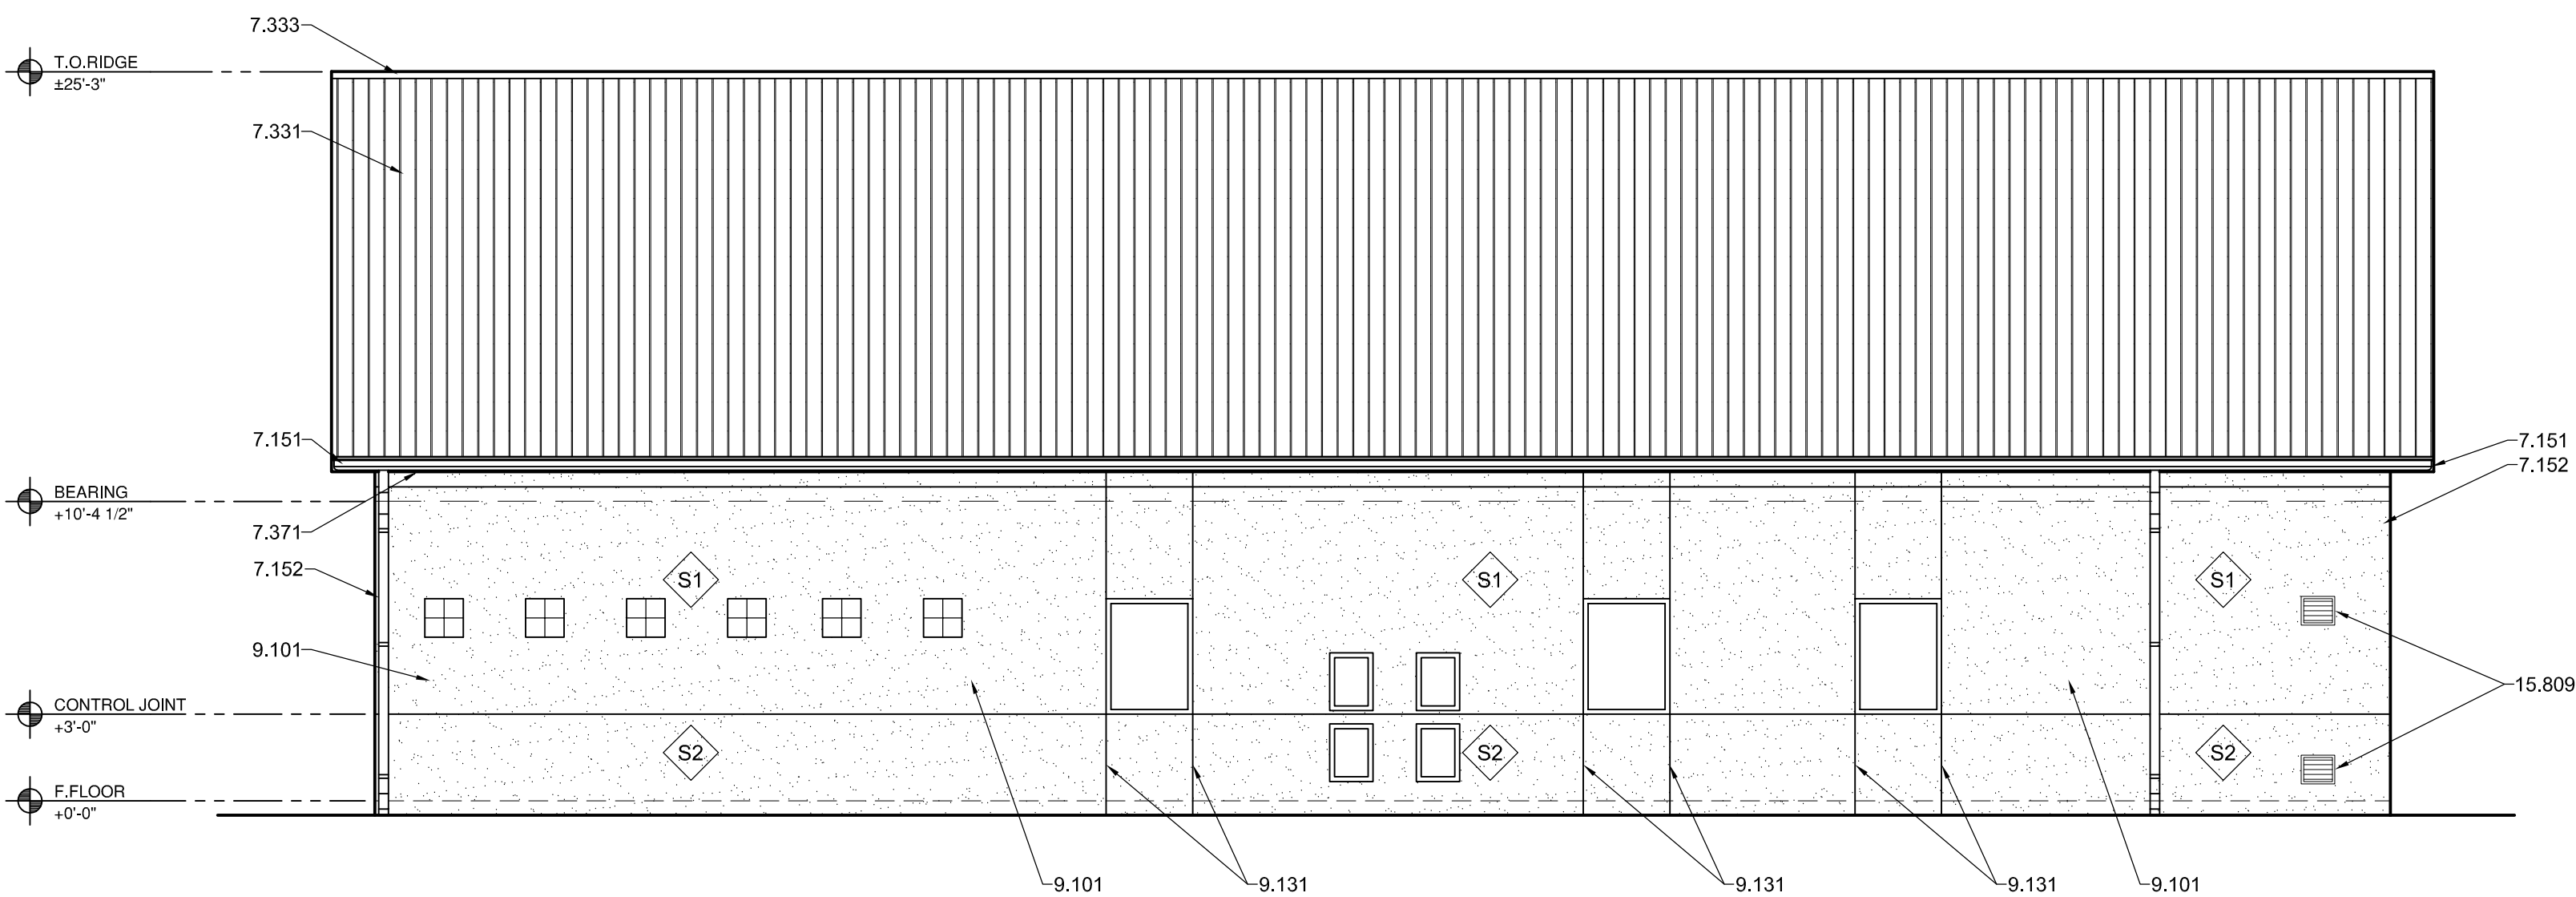

A1 SOUTH ELEVATION
3/16"=1'-0"

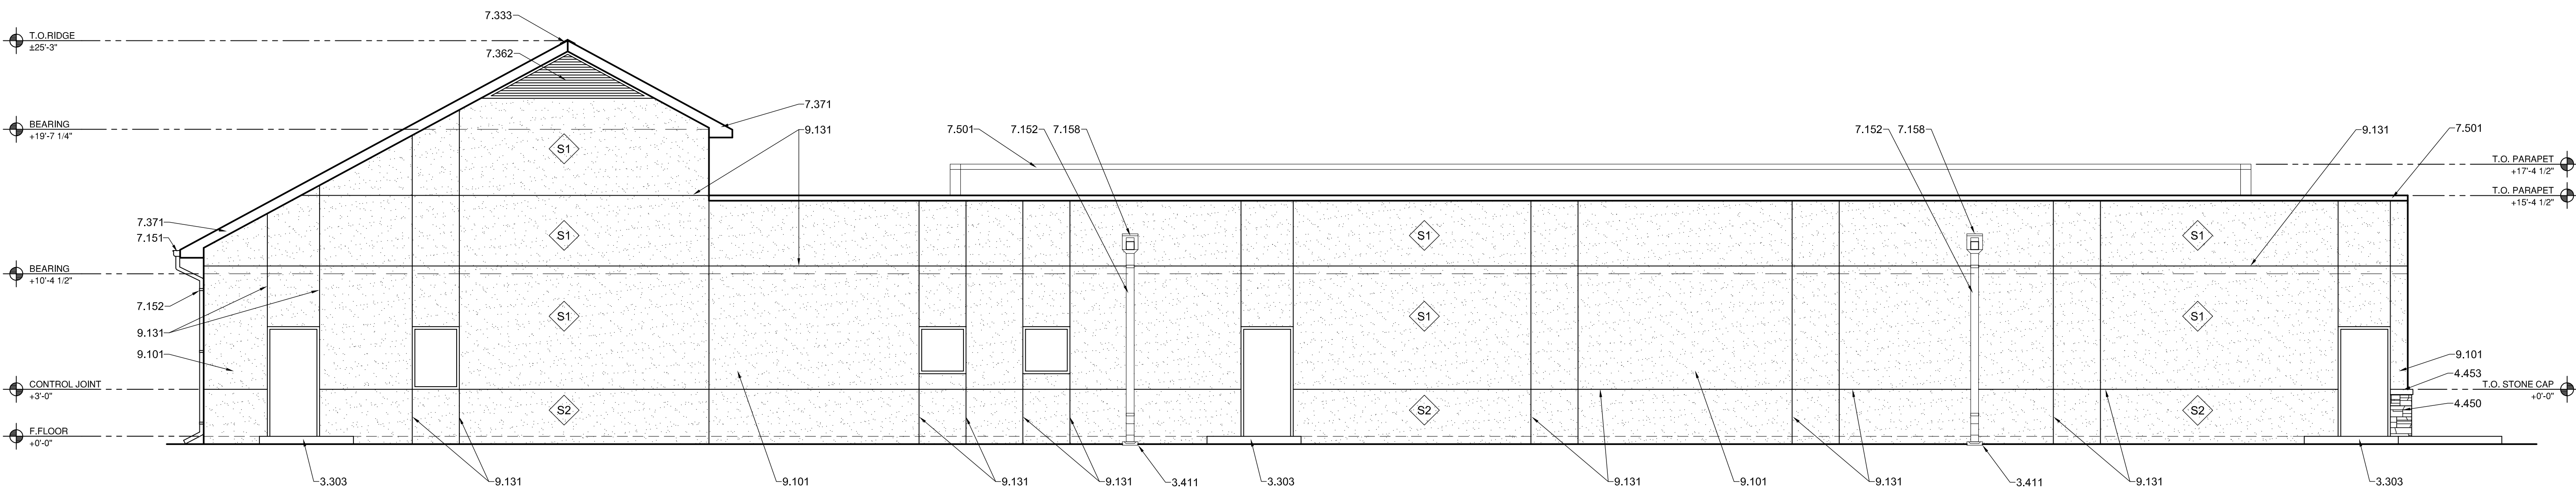

REFERENCE KEYNOTES

DIVISION 03 - CONCRETE
3.303 - CONCRETE STOOP
3.411 - PRECAST SPLASH BLOCK

DIVISION 04 - MASONRY
4.450 - MANUFACTURED STONE VENEER
4.453 - MANUFACTURED STONE CAP

DIVISION 07 - THERMAL AND MOISTURE PROTECTION
7.151 - ROOF GUTTER
7.152 - DOWNSPOUT
7.158 - CONDUCTOR HEAD WITH CLEAN-OUT
7.331 - METAL ROOF PANEL SYSTEM
7.333 - METAL RIDGE VENT
7.362 - ATTIC VENT
7.371 - 1X FASCIA
7.501 - METAL PARAPET CAP

DIVISION 09 - FINISHES
9.101 - STUCCO FINISH
9.131 - STUCCO CONTROL JOINT

DIVISION 15 - MECHANICAL
15.809 - VENTS FOR O2 CLOSET - SEE MECHANICAL

STUCCO COLOR LEGEND

S1 STUCCO COLOR
S2 STUCCO COLOR

SOUTHWEST VETERINARY MEDICAL CENTER

Lowes Lot 6 Site Development
Albuquerque, New Mexico 87114
Daniel Levenson D.V.M.
Copyright © 2014, BDA ARCHITECTURE PC.

EXTERIOR ELEVATIONS

REVIEWS			
INITIALS	REVISION	DATE	COMMENTS
-	BDA DSGN. REV.	-	-
-	BDA TECH REV.	-	-
-	CMP TECH REV.	-	-

LEVENSON	
PROJECT NO.:	1320
DRAWN:	LLK
DATE:	11/04/14
A202	
10	OF 21

901 Lamberton Pl. NE
Albuquerque, NM 87107
Phone: (505) 858-0180
Fax: (505) 858-0111
Email: info@bdaarc.com
The documents transcribed herein are the sole Intellectual Property of BDA Architecture, P.C. Any use, reuse, or reproduction in any form without the express written consent of, and compensation to, BDA Architecture is a violation of Federal Law.

