


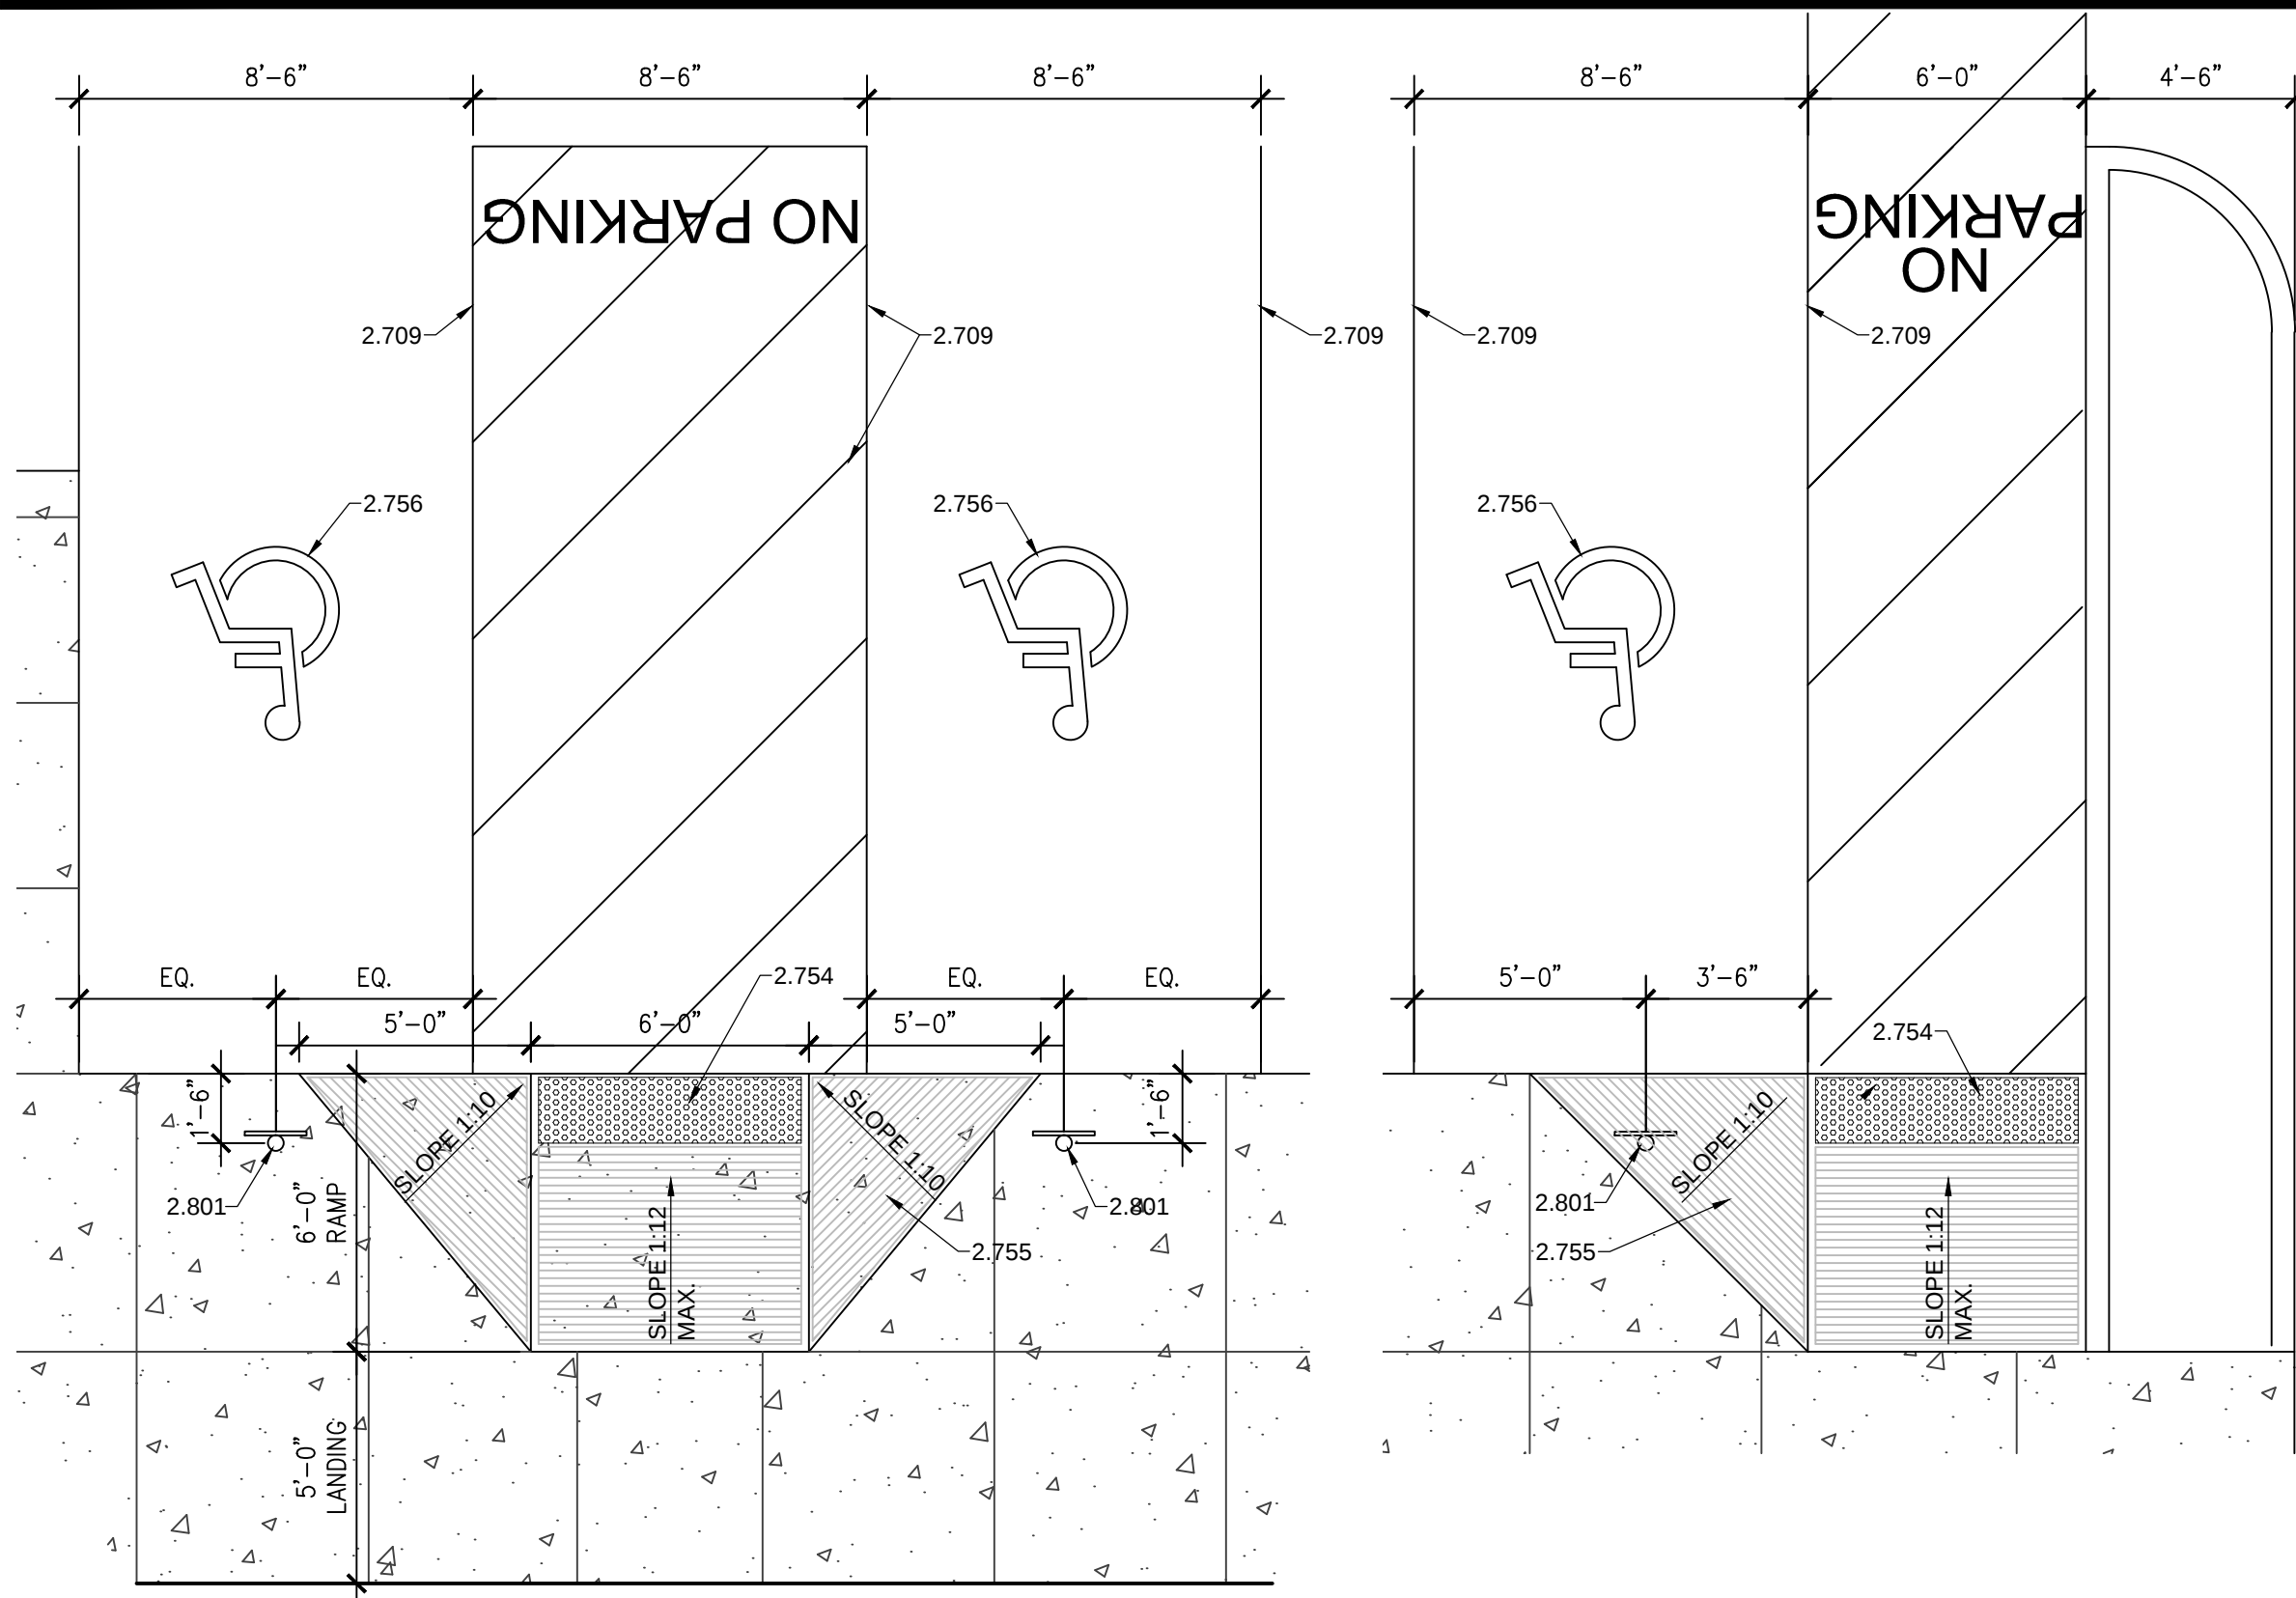


F1 ADA ACCESS PARKING
1/4" = 1'-0"

F3 ADA ACCESS PARKING
1/4" = 1'-0"


F5 GATE SECTION
3/4" = 1'-0"

F7 WALL SECTION
3/4" = 1'-0"


F8 BOLLARD SECTION
3/4" = 1'-0"

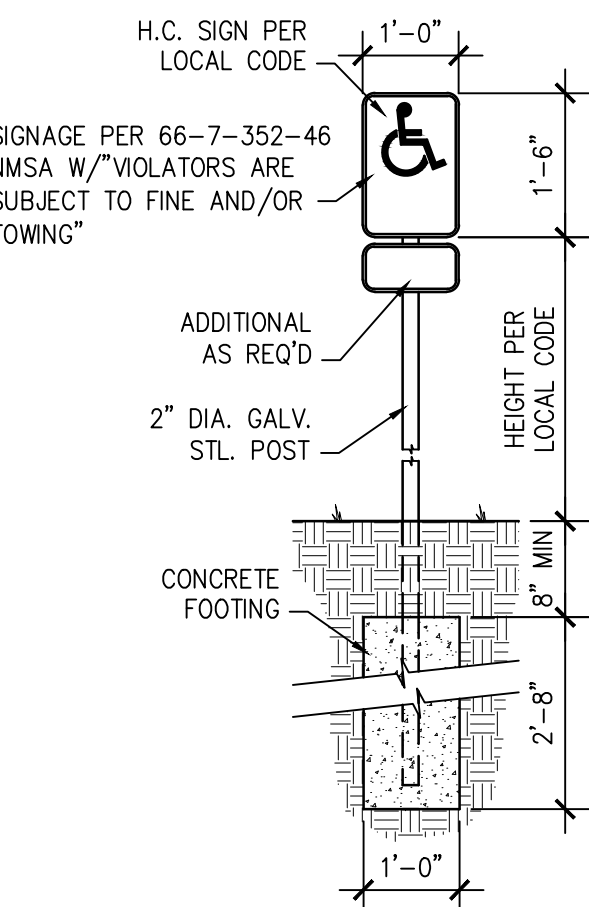


C1 ADA PARKING SIGN
1/2" = 1'-0"

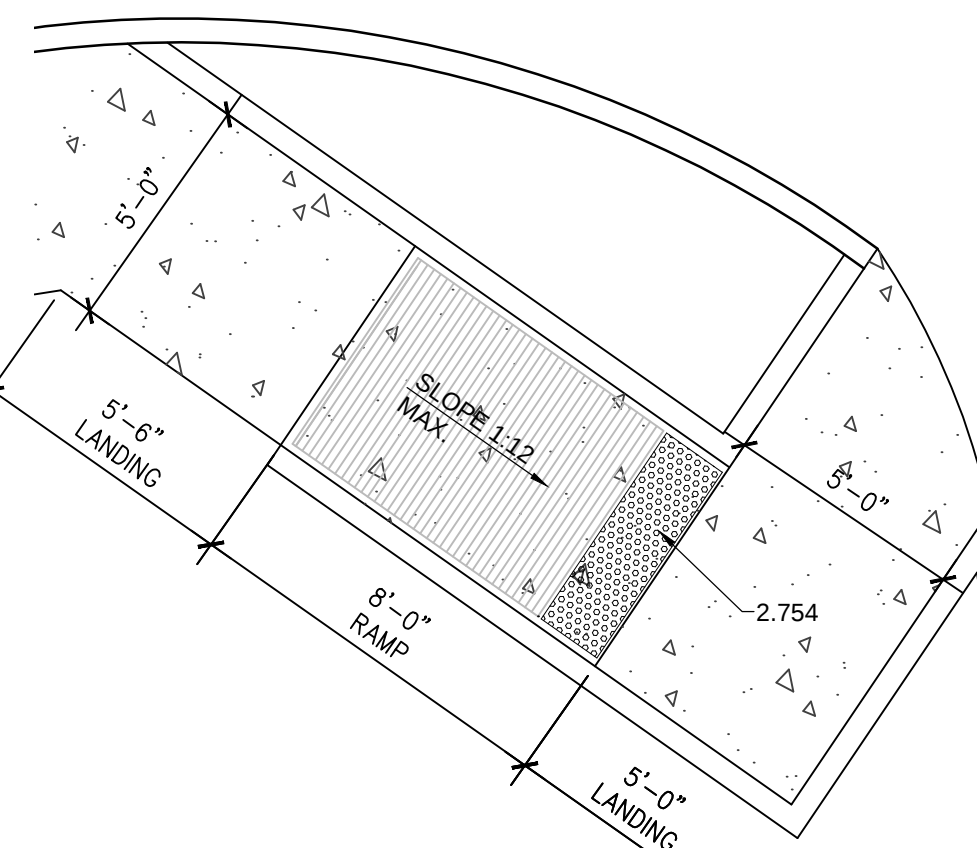


C2 ADA ACCESS RAMP
1/4" = 1'-0"

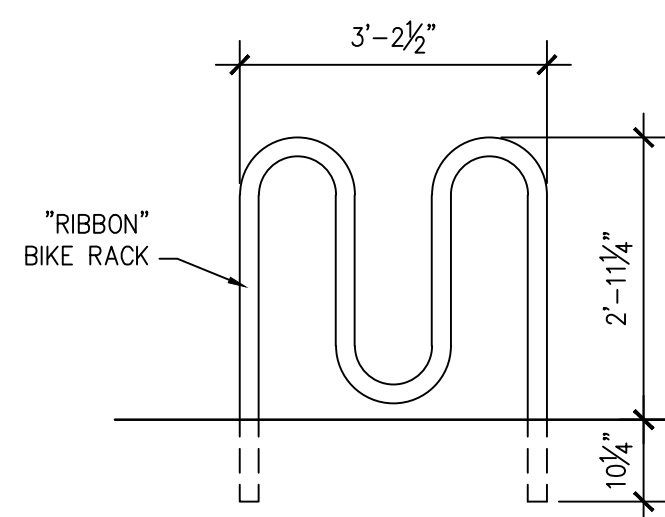


D5 BICYCLE RACK
1/2" = 1'-0"

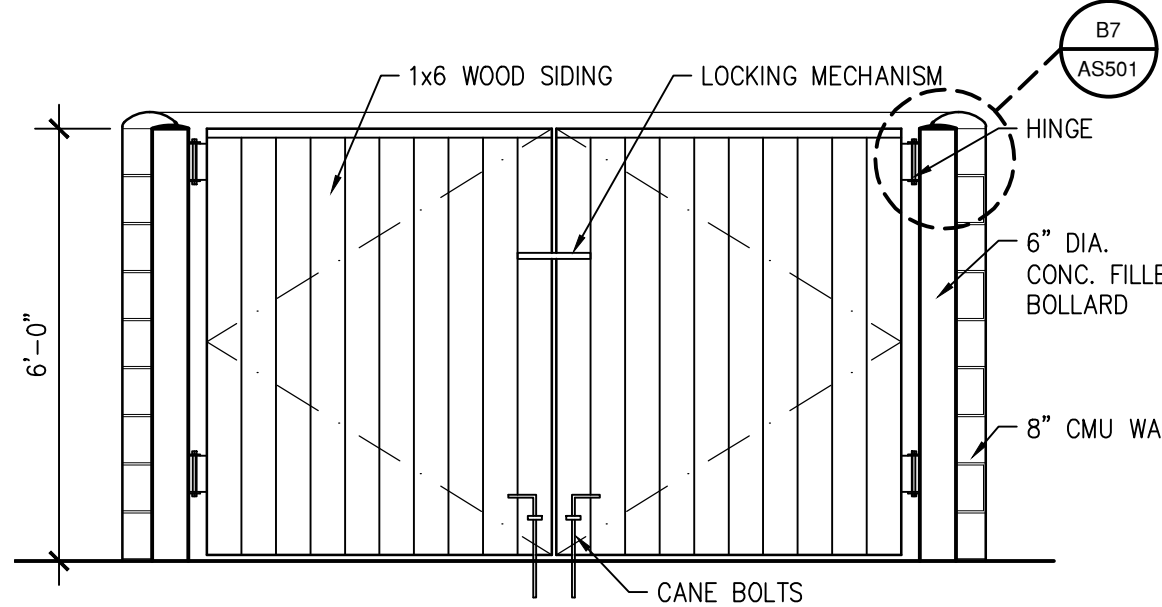


C5 TRASH ENCLOSURE GATE
3/8" = 1'-0"

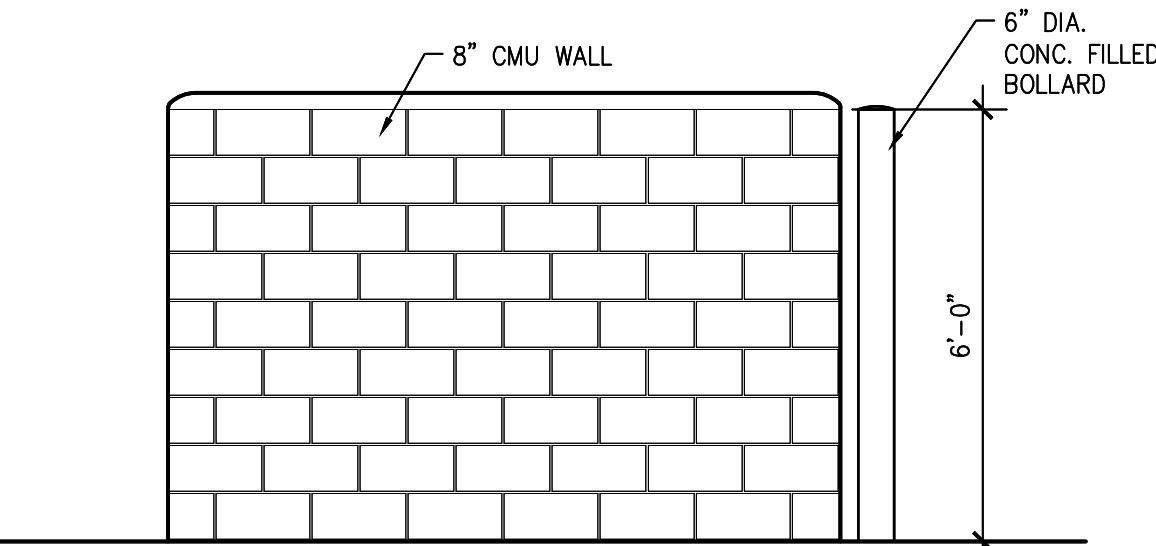


A5 TRASH ENCLOSURE WALL
3/8" = 1'-0"

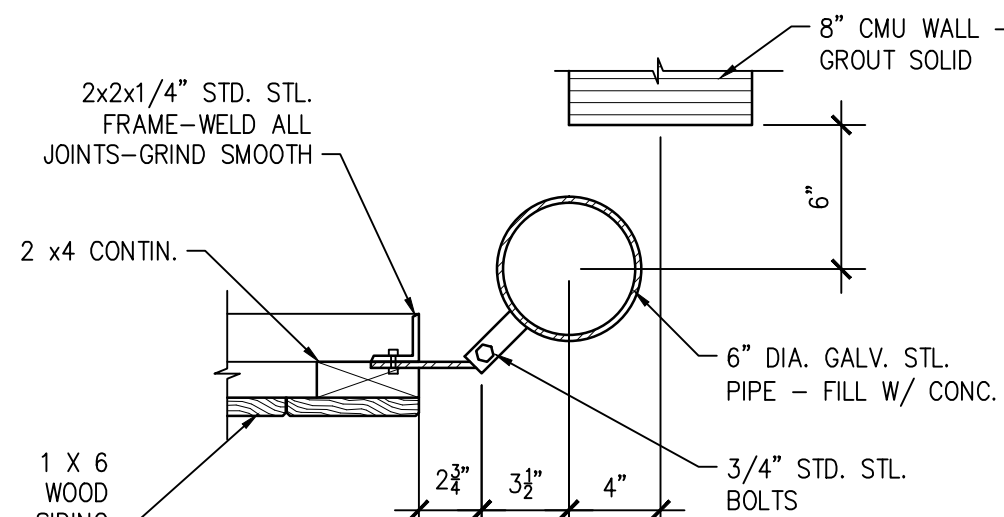


D7 GATE DETAIL
1 1/2" = 1'-0"

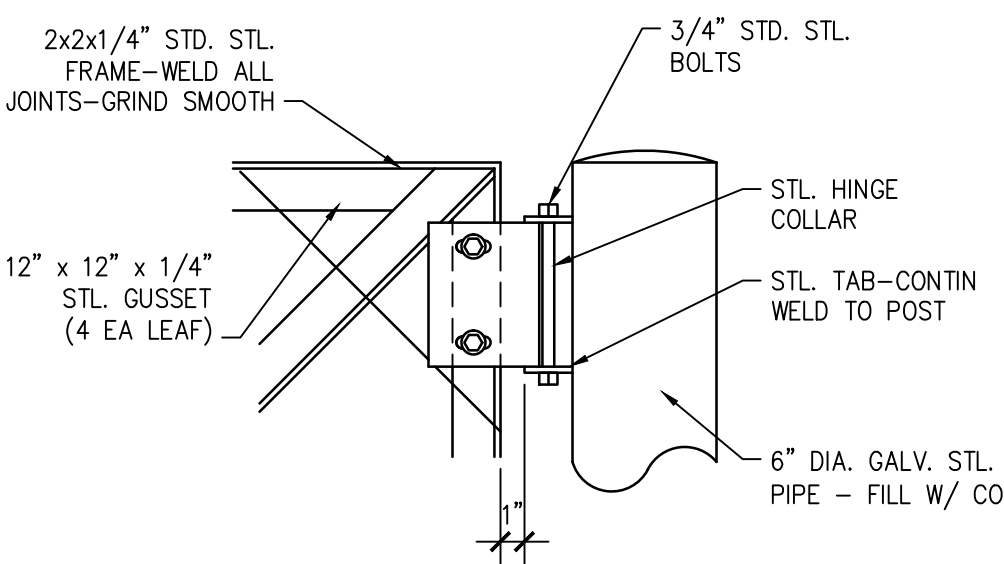

B7 GATE DETAIL
1 1/2" = 1'-0"

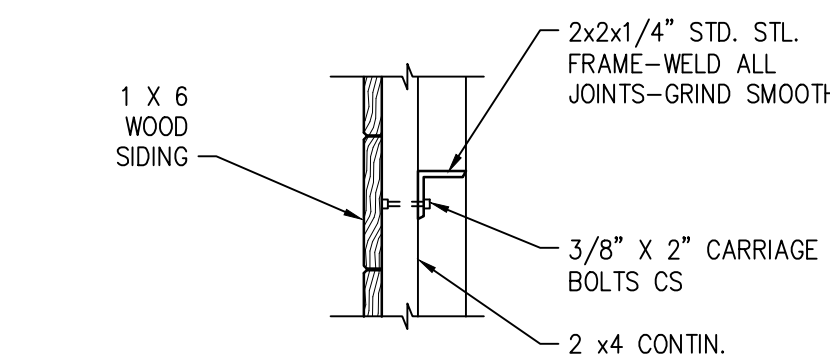

A7 GATE DETAIL
1 1/2" = 1'-0"

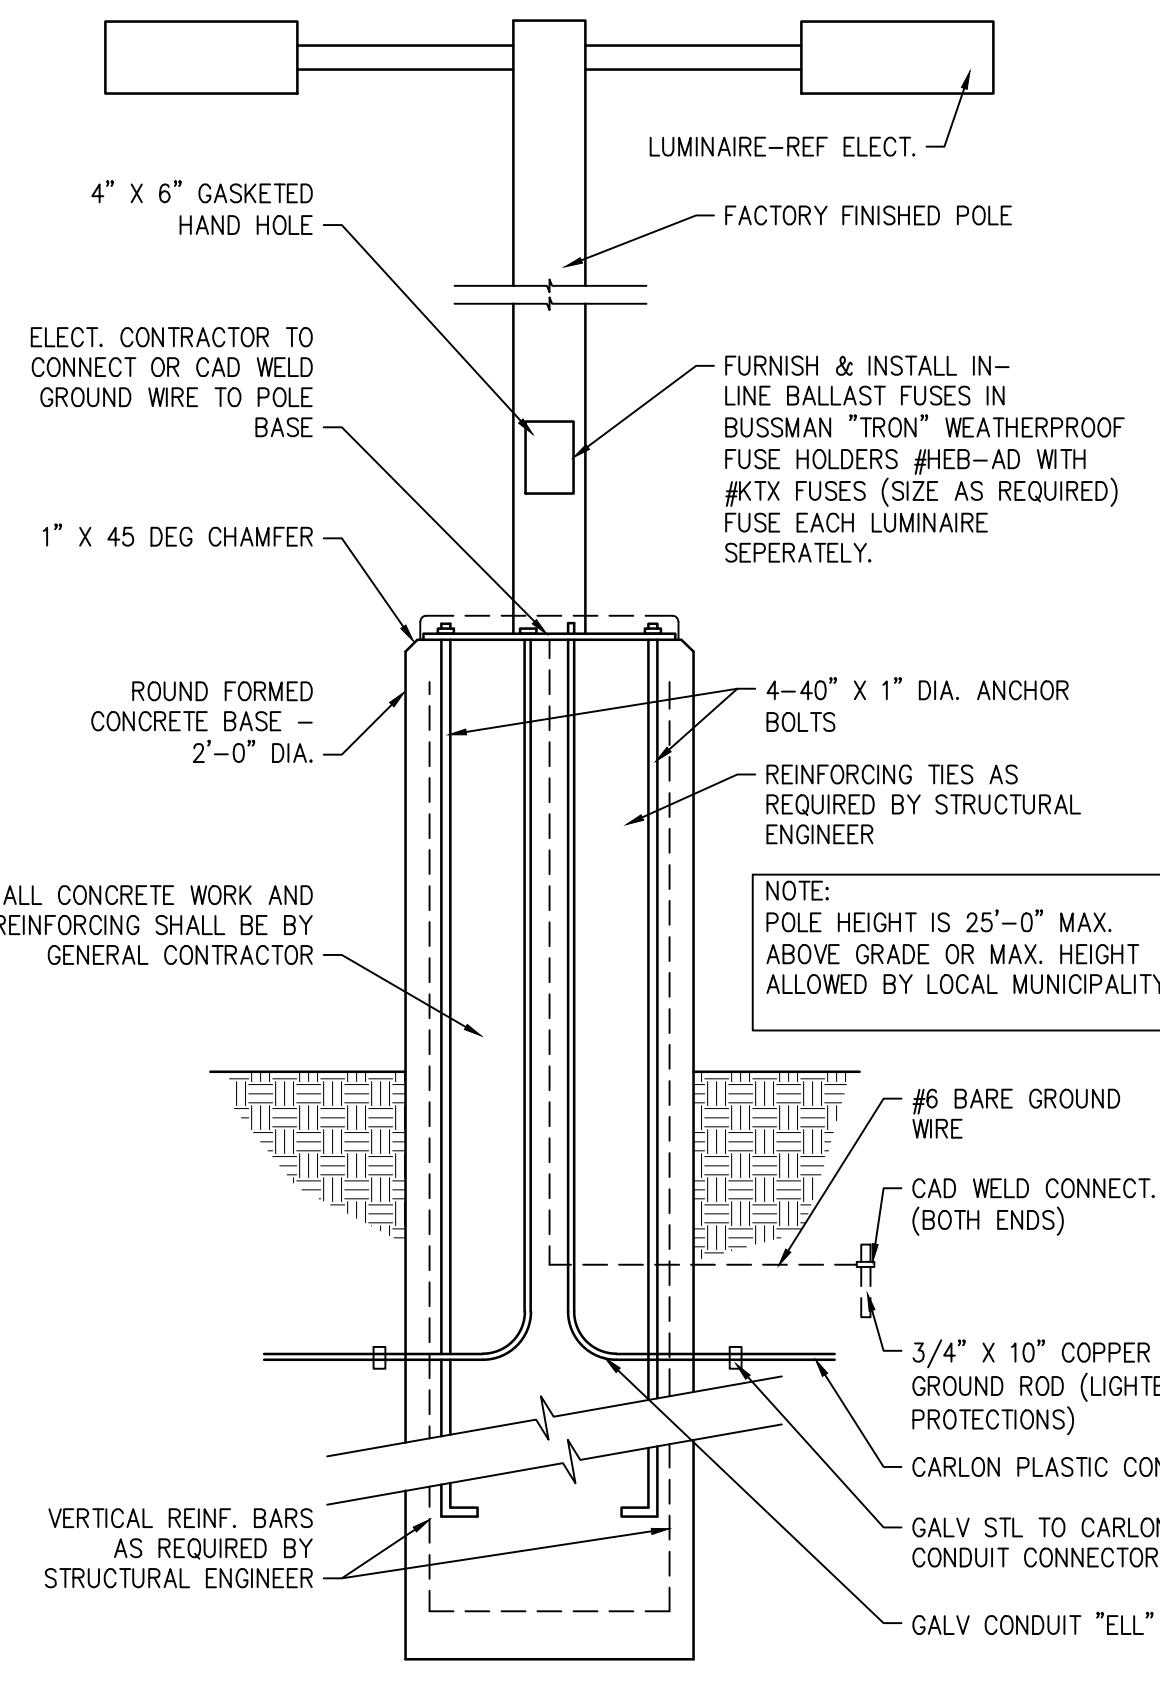

A9 LIGHT POLE BASE
3/4" = 1'-0"

REFERENCE KEYNOTES

DIVISION 02 - SITE CONSTRUCTION

- 2.709 - 4" WHITE STRIPE
- 2.711 - SLOPE TOP OF CURB TO MATCH RAMP
- 2.754 - ADA APPROVED TRUNCATED DOME STRIP
- 2.755 - PROVIDE 1/4" DEEP X 1/4" WIDE GROOVES 2" O.C. EXTEND THE FULL WIDTH AND DEPTH OF RAMP
- 2.756 - ADA PARKING SYMBOL
- 2.801 - ADA PARKING SIGN - SEE DETAIL C1/AS501

**SOUTHWEST VETERINARY
MEDICAL CENTER**

Lowes Lot 6 Site Development
Albuquerque, New Mexico 87114
Daniel Levenson D.V.M.
Copyright, 2014, BDA ARCHITECTURE PC.

SITE DETAILS

INITIALS	REVISIONS
-	BDA DSGN. REV.
-	BDA TECH REV.
-	CMP TECH REV.

LEVENSON
PROJECT NO.: 1320
DRAWN:
DATE: 11/04/14

AS501

OF 21

BDA

801 Lamberon Pl. NE
Albuquerque, NM 87107
Phone: (505) 688-0180
Fax: (505) 688-0111
Email: info@bdaarc.com

The documents transmitted herein are the
sole Intellectual Property of BDA
Architecture, P.C. Any use, reuse, or
reproduction in any form without the
express written consent of, and
compensation to, BDA Architecture is a
violation of federal law.

CMP