

DRIVE-UP CANOPY

PROJECT: 1009978
 DATE: 3-5-14
 APP#: 14-70051
 (P:F)


JOB NO.	1114
DATE	1/21/14
REVISION	
DRAWN BY	JWM
CHECKED BY	

SHEET TITLE
 SITE PLAN, DESIGN DATA, AND
 MISC. DETAILS


MILLER AND ASSOCIATES
 ARCHITECTS PLANNERS
 5220 SECOND STREET N.W.
 ALBUQUERQUE, NEW MEXICO
 805) 346-1312

CANOPY ADDITION
 5620 OSUNA ROAD N. E.
 ALBUQUERQUE, N. M.


1

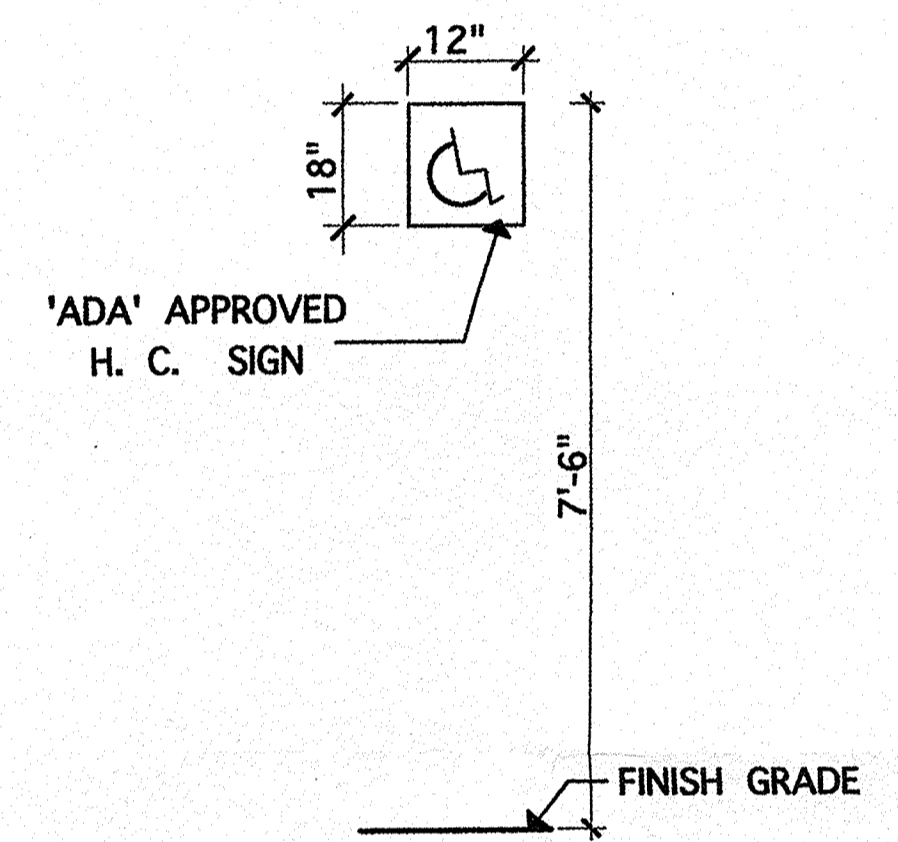

HANDICAPPED SIGN DETAIL 1

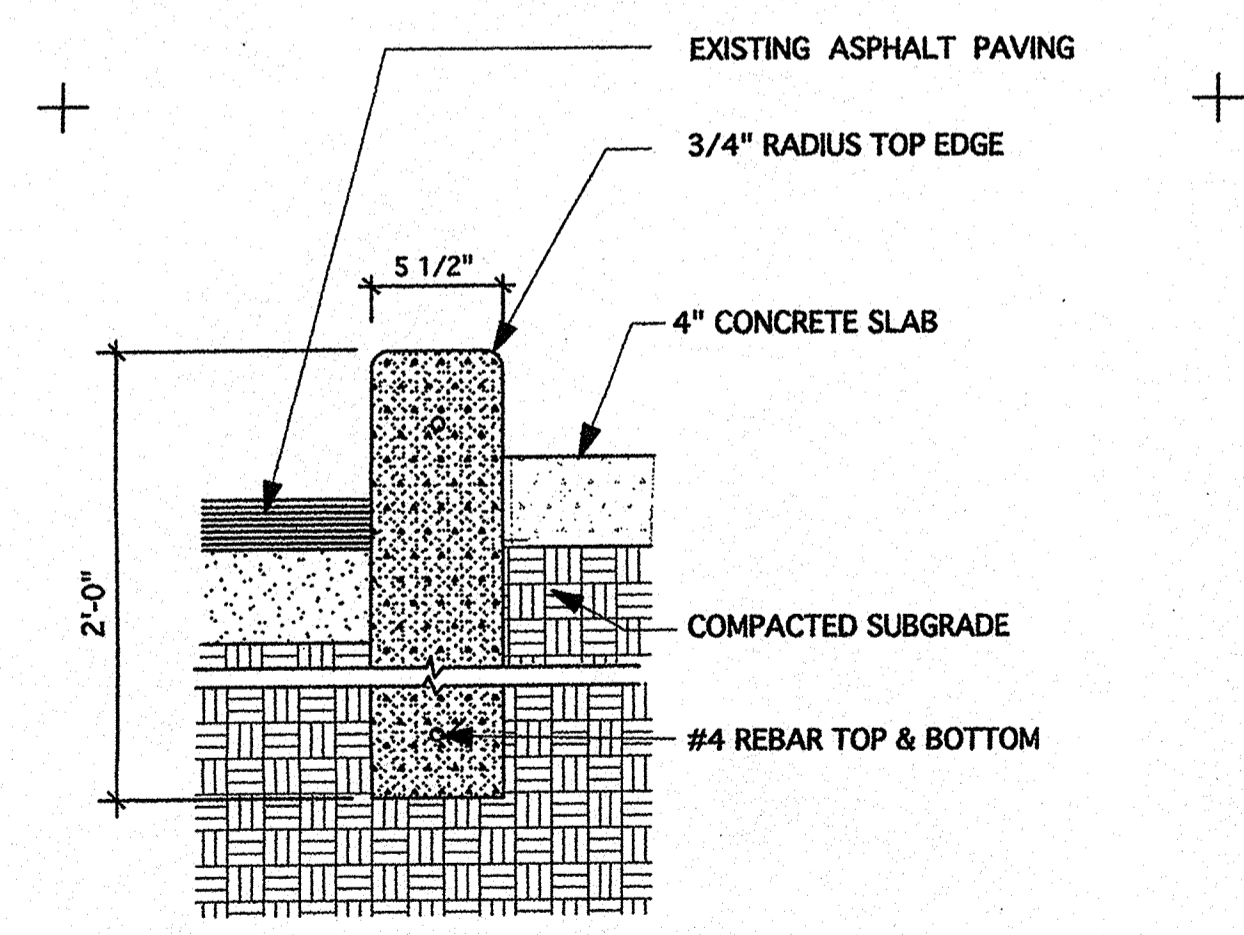

CONCRETE CURB 2
 SCALE: 3"=1'-0"

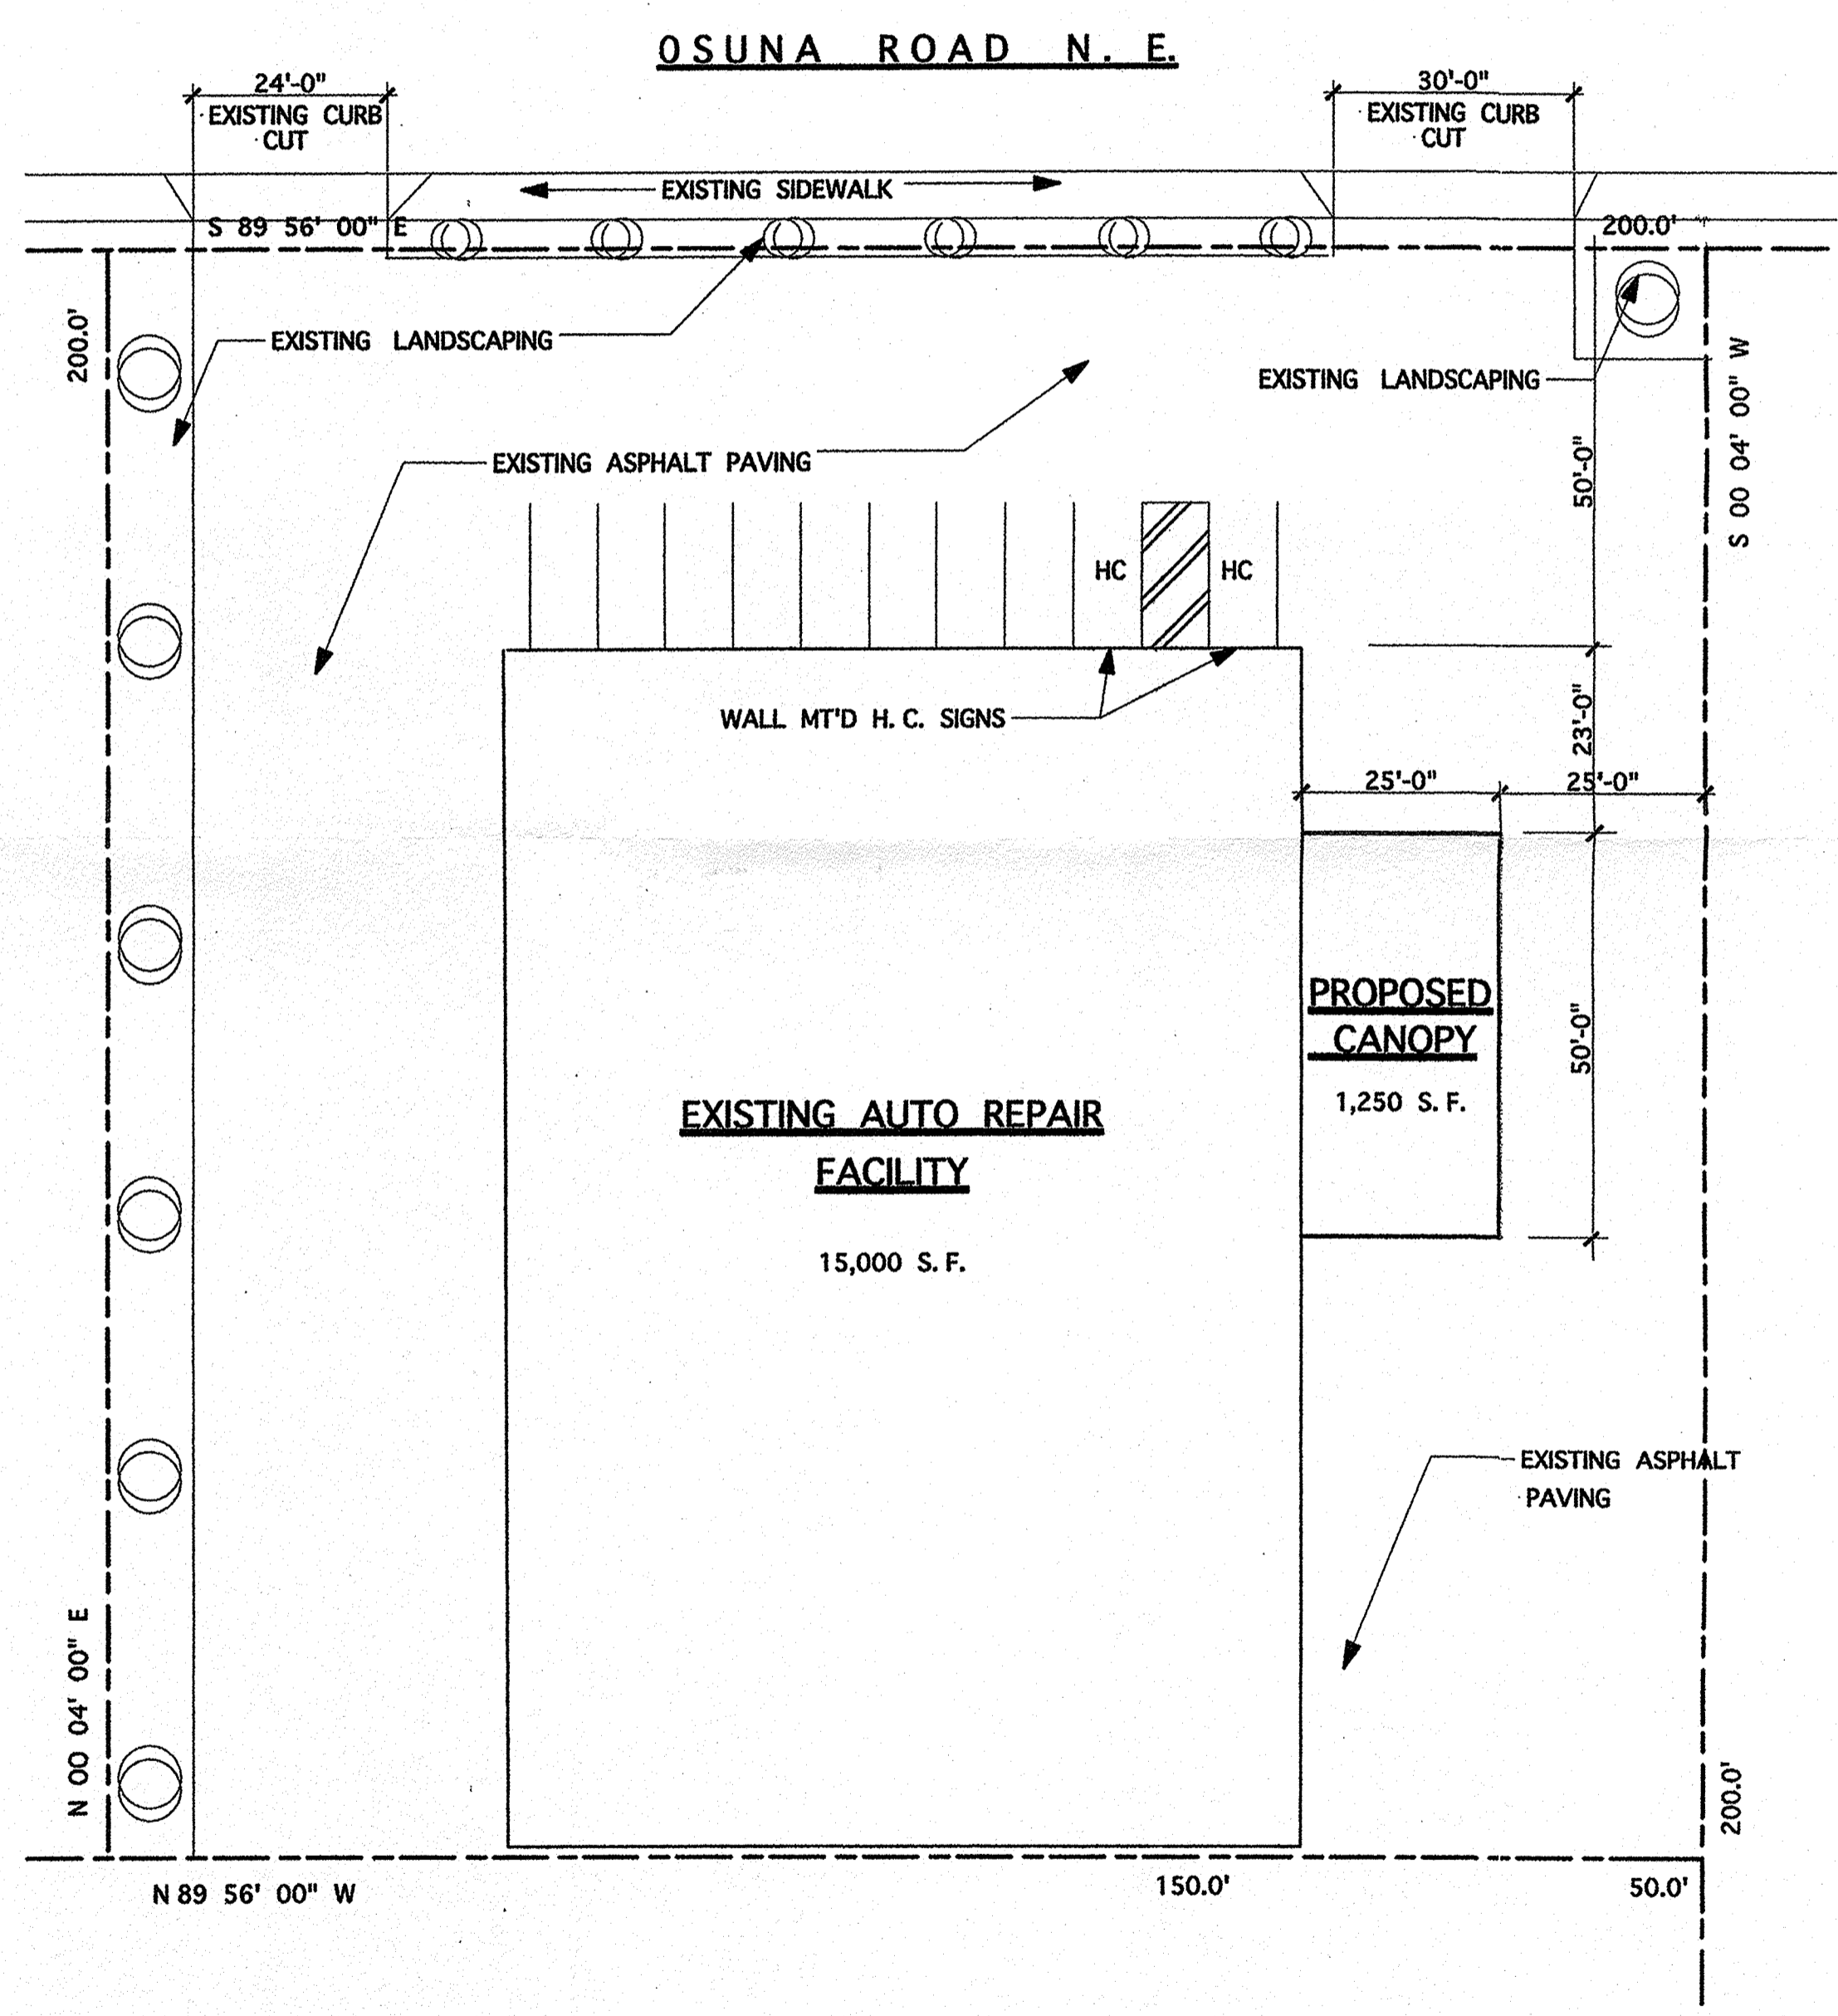

SITE PLAN 1" = 20'

VICINITY

DESIGN DATA:

OCCUPANCY GROUP	'B'
CONSTRUCTION TYPE	'V B'
WIND PRESSURE	90 MPH
CONCRETE STRENGTH	3,000 PSI
FLAT WORK	2,500 PSI
SOIL BEARING	1,500 PSF
ZONE USE	C-2

LEGAL DESCRIPTION
 LOT 'D', SPANISH LAND CO. COUNTY
 OF BERNALILLO