

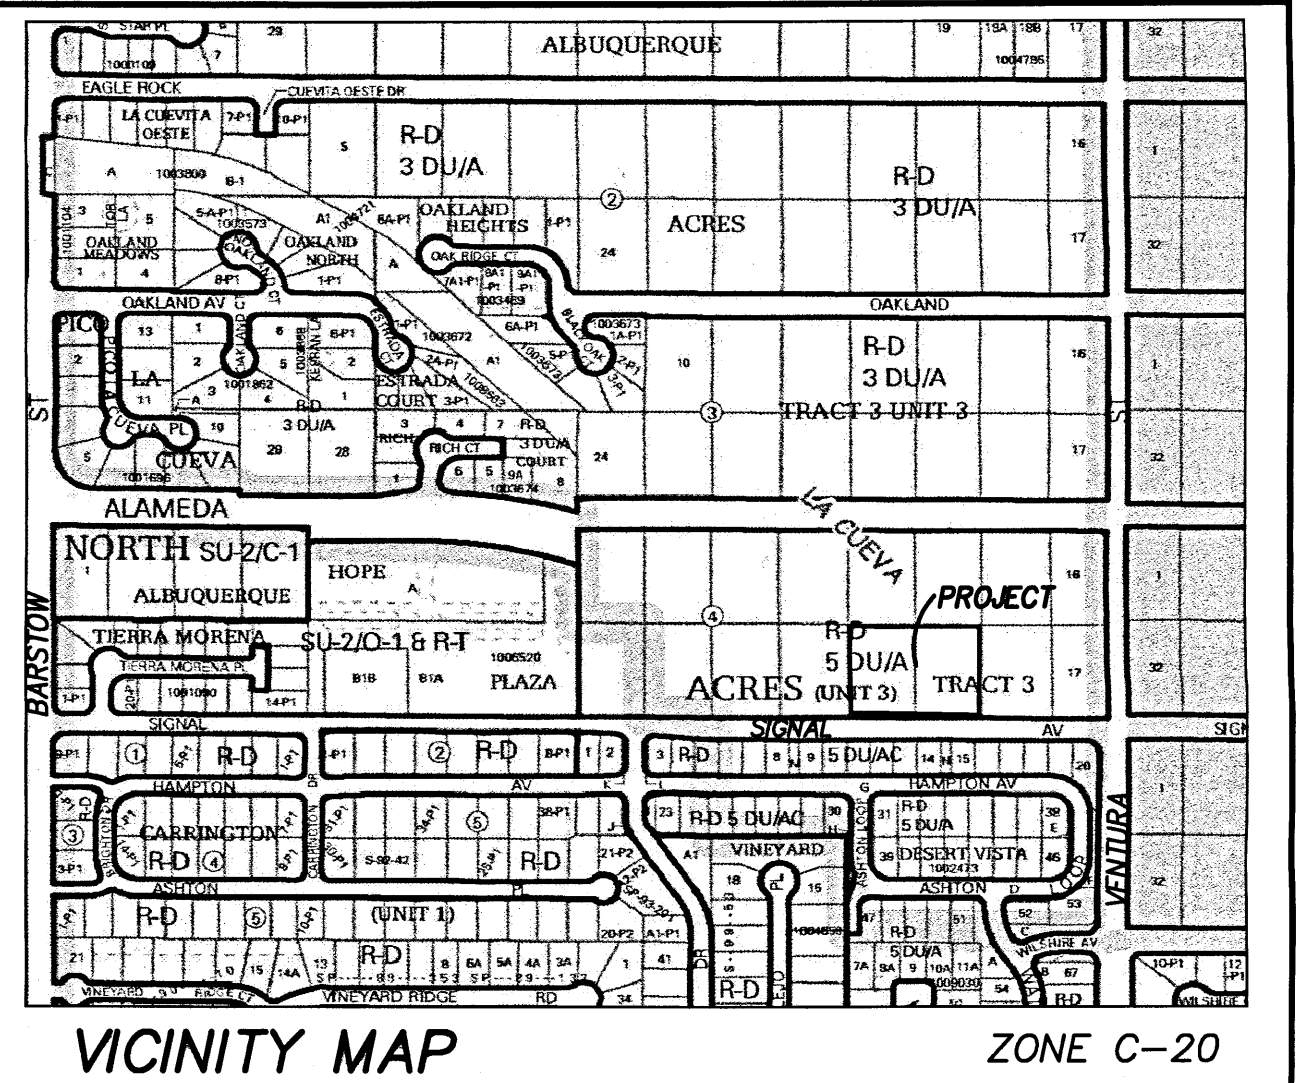


BLOCK 4, TRACT 3, UNIT 3  
NORTH ALBUQUERQUE ACRES  
09-10-31; D-131

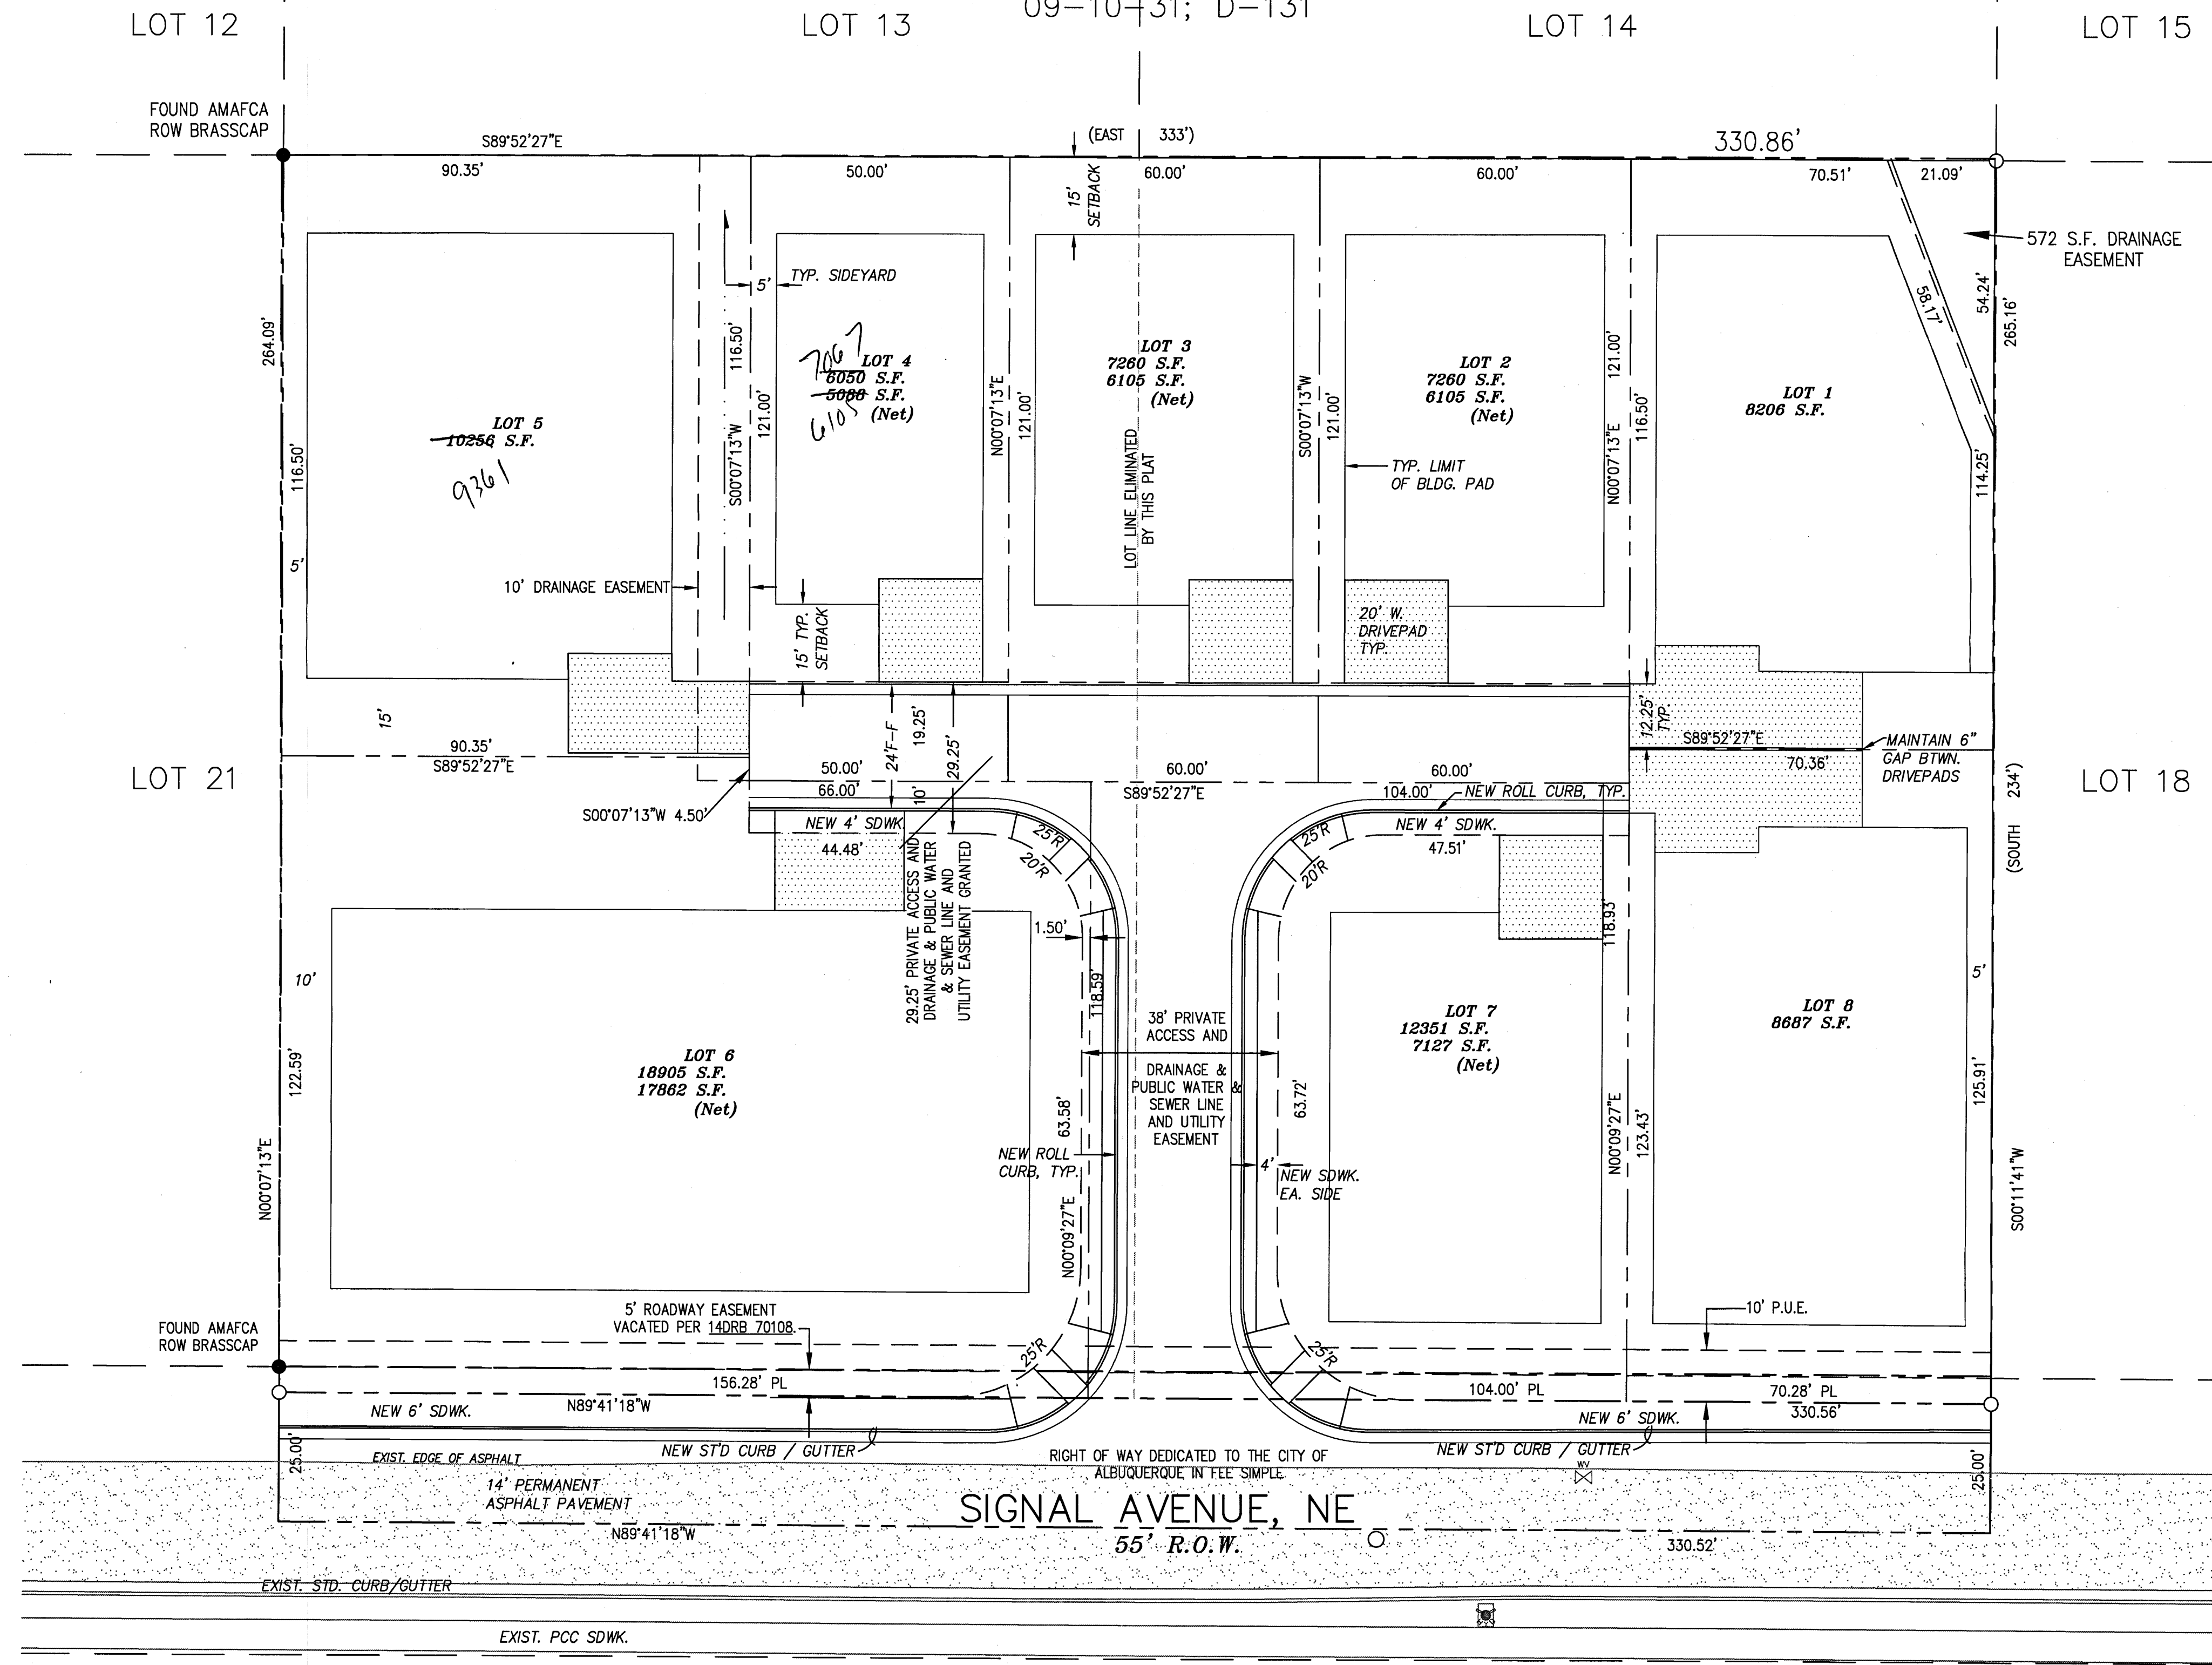

- LEGEND**
- EXIST. CURB & GUTTER
  - NEW SWALE
  - DRAINAGE DIRECTION, EXISTING
  - NEW P.C.C. CONCRETE
  - EXISTING POWER POLE
  - WHEEL CHAIR RAMP PER COA STD. DWG 2441 W/ ADA TRUNCATED DOMES

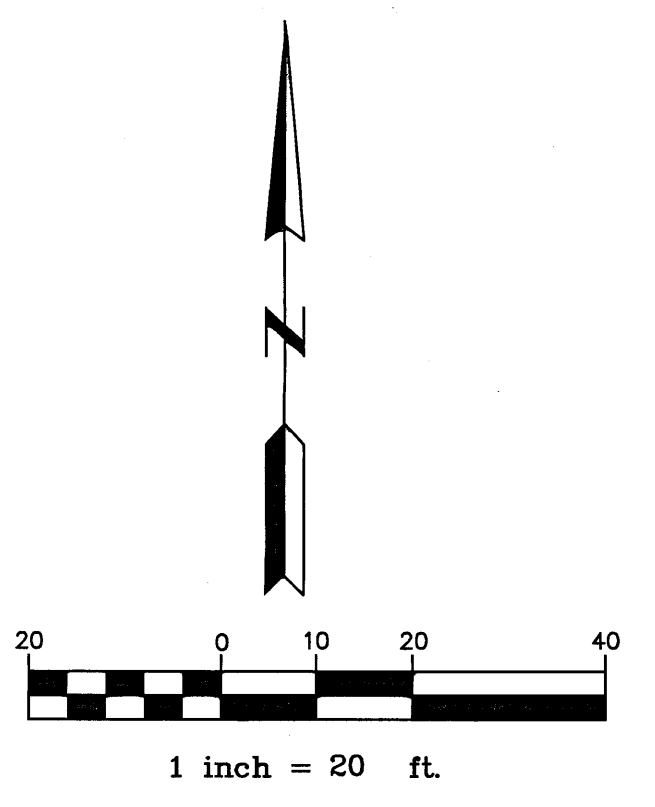

NOTE: DIMENSIONS ARE FROM FACE OF CURB UNLESS NOTED OTHERWISE.

**Clark Consulting Engineers**  
19 Ryan Road  
Edgewood, New Mexico 87015  
Tele: (505) 281-2444 Fax: (505) 281-2444

DATE	REVISION	DESIGNED BY: PWC	DRAWN BY: CGE	JOB #: SignPointe	SHEET
					1 OF 1

LOTS 19 & 20, BLK. 4, TR. 3, UNIT 3  
NORTH ALBUQ. ACRES, ALBUQ. NEW MEXICO  
SIGNAL POINTE SUBDIVISION  
**SITE PLAN**

SIGNAL AVENUE, NE  
55' R.O.W.