

NEW RETAIL CENTER
90% CONSTRUCTION DOCUMENTS
ALBUQUERQUE, NM

Seal:

90% CONSTRUCTION DOCUMENTS
NOT FOR CONSTRUCTION


Revisions:

Revision	Date

Drawing Name:
OVERALL EXTERIOR ELEVATIONS

Project #: 2963
Drawn By: Author
Date: JULY 11, 2016
Sheet Number:

SPBP-5

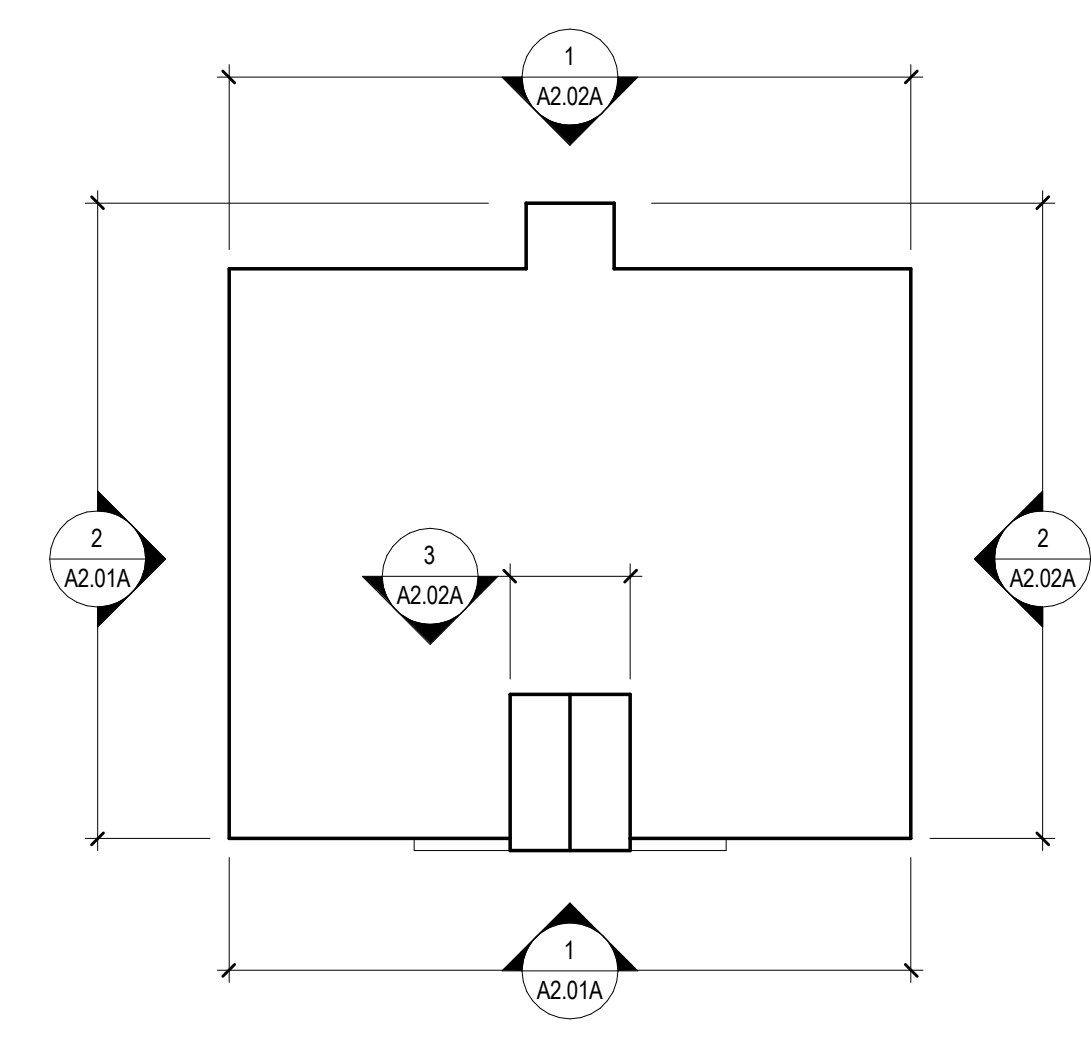


SPLIT FACE LEGEND

[Pattern]	NOT USED
[Pattern]	SPLIT-FACE CMU (P-11) OR (SFCMU-2)
[Pattern]	SPLIT-FACE CMU (P-10) OR (SFCMU-1)
[Pattern]	T&G VERTICAL WOOD SIDING (WD-3)
[Pattern]	T&G HORIZONTAL WOOD SIDING (WD-3)
[Pattern]	PREFINISHED METAL STANDING SEAM ROOF (MET-1)
[Pattern]	STONE VENEER (STV-1)

GENERAL NOTES:


1. STAIN AND FINISH SYSTEM FOR EXTERIOR WOOD SHALL BE IN ACCORDANCE TO SECTION 09 9300.
2. GRADE SHOWN ON EXTERIOR ELEVATIONS MAY DIFFER PER CIVIL DRAWINGS WITH ELEVATIONS.
3. ALL EXPOSED STEEL SHALL BE GALVANIZED AND CONSIDERED ARCHITECTURALLY EXPOSED STRUCTURAL STEEL. WELDS WITH CAP PLATES FLUSH AND ALL WELDS GROUND SMOOTH.
4. FOR EXTERIOR BUILDING SIGNAGE, SEE DWG. A2.03

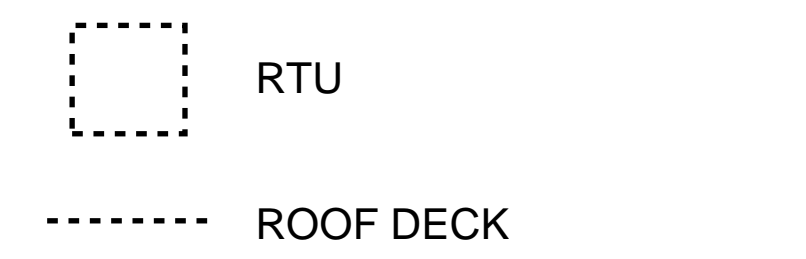


** BUILDING MOUNTED SIGNS SHALL COMPLY WITH GENERAL SIGN REGULATIONS SECTION 14-16-3-5 OF THE CITY OF ALBUQUERQUE ZONING CODE AND SHALL BE SUBMITTED UNDER SEPARATE PERMIT **

ELEVATION LEGEND

TAG	ELEVATION NOTE
1	FINISHED GRADE - SEE CIVIL DWGS.
2	PREFINISHED METAL COPING (MET-3)
3	PRECAST ARCHITECTURAL CONCRETE (PC-1)
4	NOT USED
5	SPLIT-FACE CMU (P-11) OR (SFCMU-2)
6	SPLIT-FACE CMU (P-10) OR (SFCMU-1)
7	T&G VERTICAL WOOD SIDING (WD-3)
8	T&G HORIZONTAL WOOD SIDING (WD-3)
9	METAL STRAPPING (P-19)
10	STEEL OUTRIGGER (P-19)
11	PREFINISHED METAL STANDING SEAM ROOF (MET-1)
12A	GRAPHIC SIGNAGE (HUNT) - SEE DETAIL 5/A2.03
12B	GRAPHIC SIGNAGE (FISH) - SEE DETAIL 6/A2.03
12C	GRAPHIC SIGNAGE (CAMP) - SEE DETAIL 7/A2.03
12D	GRAPHIC SIGNAGE (SHOOT) - SEE DETAIL 8/A2.03
13	ALUMINUM STOREFRONT SYSTEM (MET-2)
14	SLIDING STOREFRONT ENTRANCE DOOR SYSTEM (MET-2)
15	LIGHT FIXTURE - SEE ELEC DWGS.
16	METAL BASE STRAP (P-19)
17	BUILDING SIGN
18	STEEL TRUSS (P-19)
19	FIBER CEMENT PANEL (P-10)
20	SURFACE MOUNTED POSTER DISPLAY CASE - (MET-2)
21	DOOR & FRAME - SEE DOOR SCHEDULE
22	OVERHEAD DOOR - SEE DOOR SCHEDULE
23	COMPACTOR DOOR - SEE DOOR SCHEDULE
24	PREFINISHED METAL SCUPPER & CONDUCTOR HEAD (MET-3)
25	PREFINISHED METAL DOWNSPOUT (MET-3)
26	CAST-IRON RAIN WATER CONDUCTOR BOOT
27	OVERFLOW DOWNSPOUT NOZZLE - SEE PLUMB. DWGS
28	SNOW GUARDS
29	PREFINISHED METAL GUTTER (MET-1)
30	MASONRY CONTROL JOINT - SEE DETAIL 5/A5.01
31	WALL HYDRANT - SEE PLUMB. DWGS
32	GAS METER - SEE PLUMB. DWGS
33	PORTLAND CEMENT PLASTER (STUC-1)
34	STONE VENEER (STV-1)

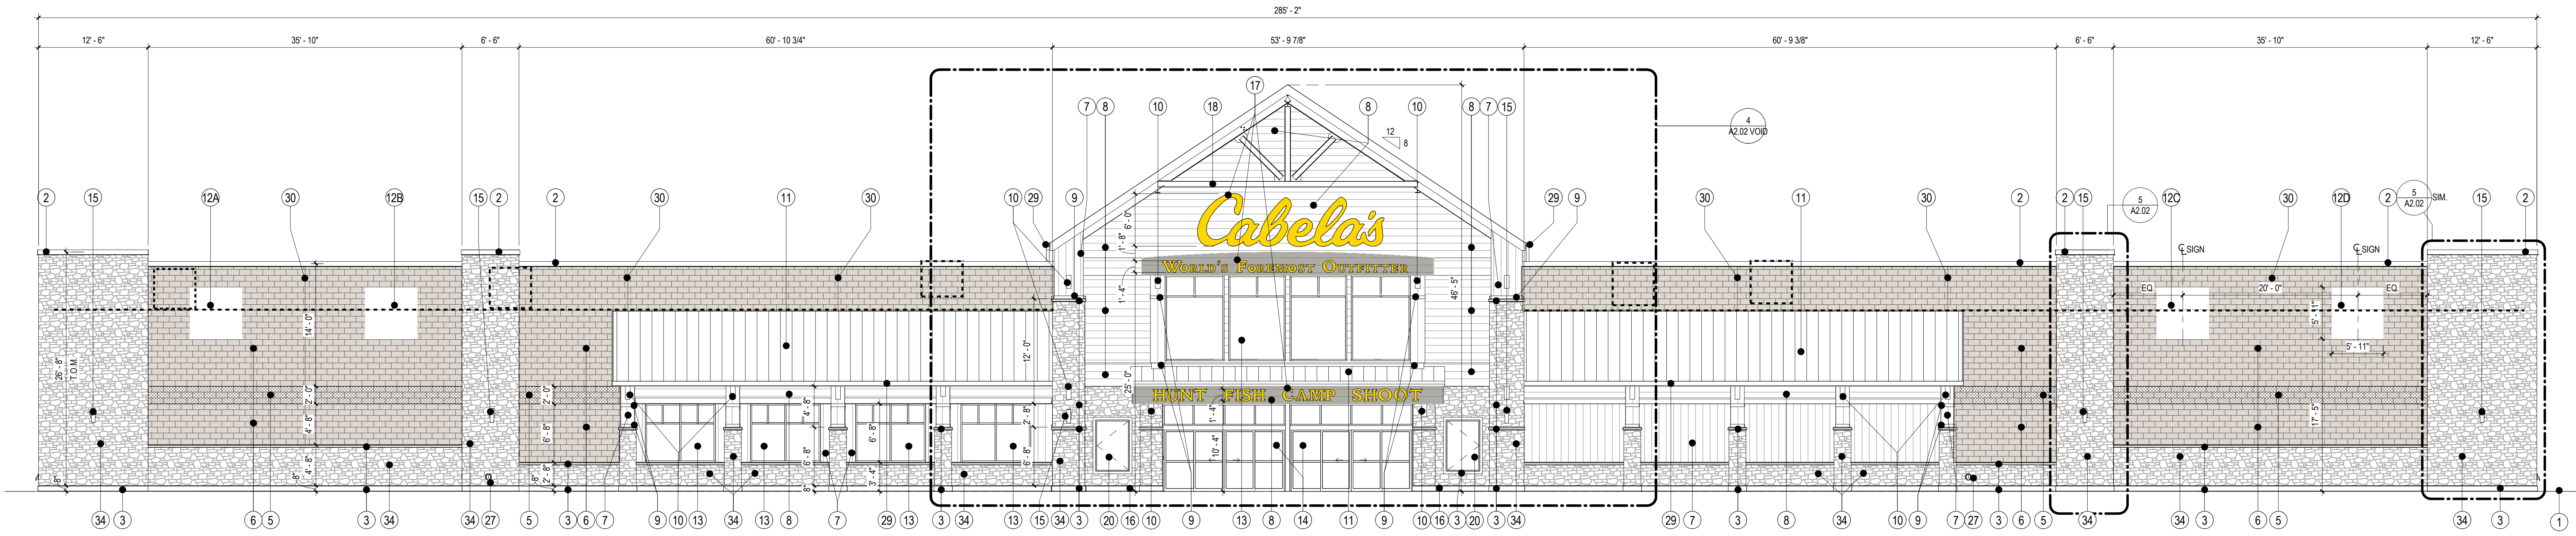

1 EXTERIOR ELEVATION - SOUTH
A2.01 / 1/8" = 1'-0"

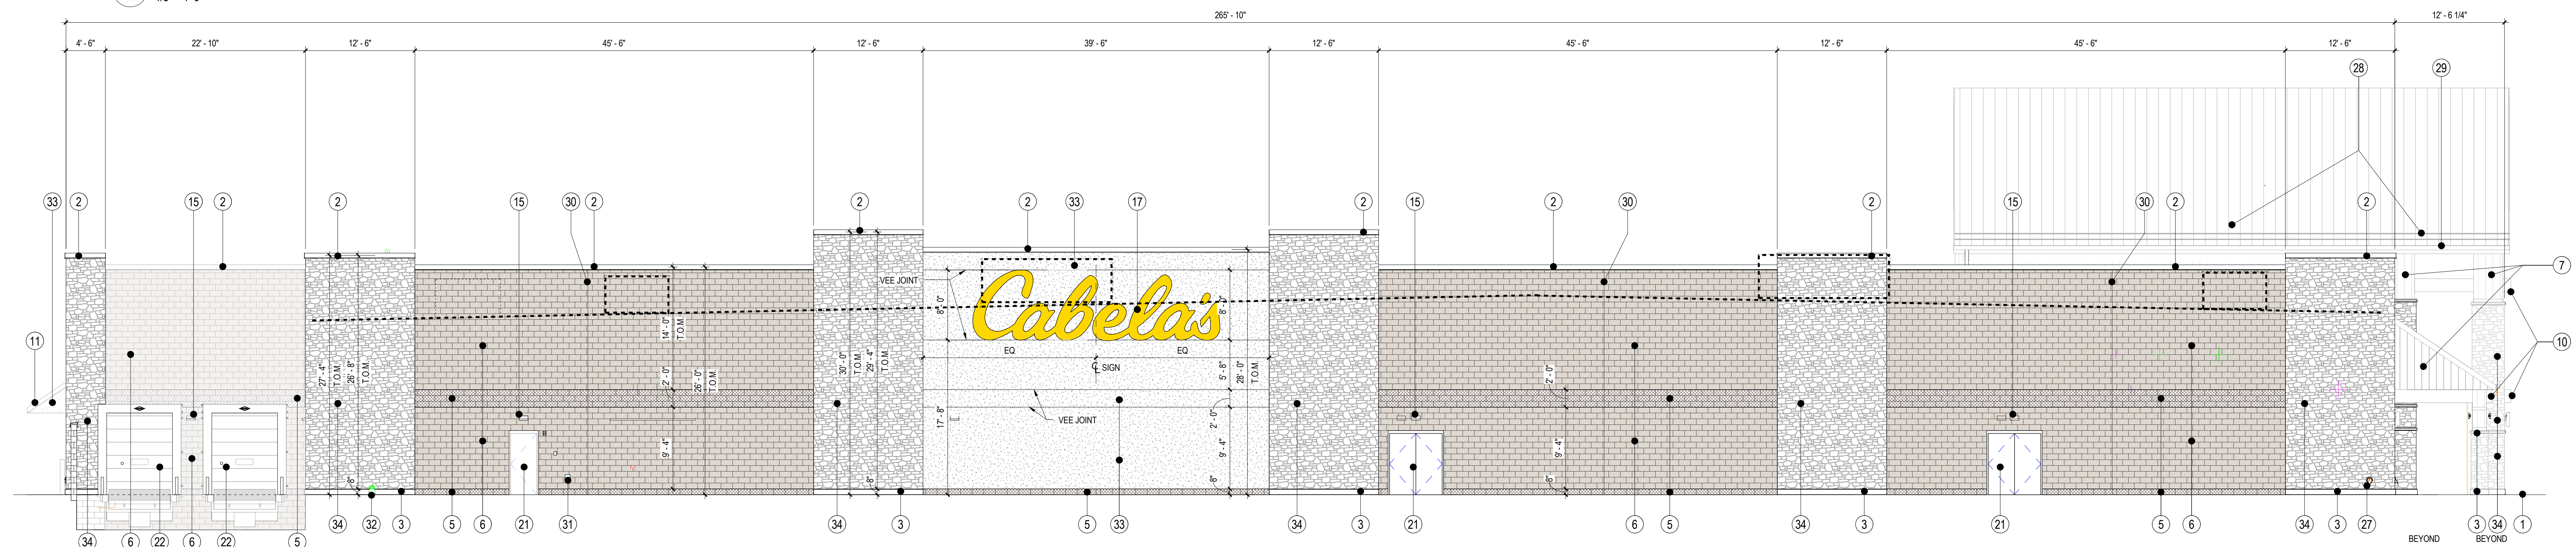

2 EXTERIOR ELEVATION - WEST
A2.01 / 1/8" = 1'-0"

