




1 EXTERIOR ELEVATION - NORTH
 A2.02 1/8" = 1'-0"
 BEYOND (29) BEYOND (11)

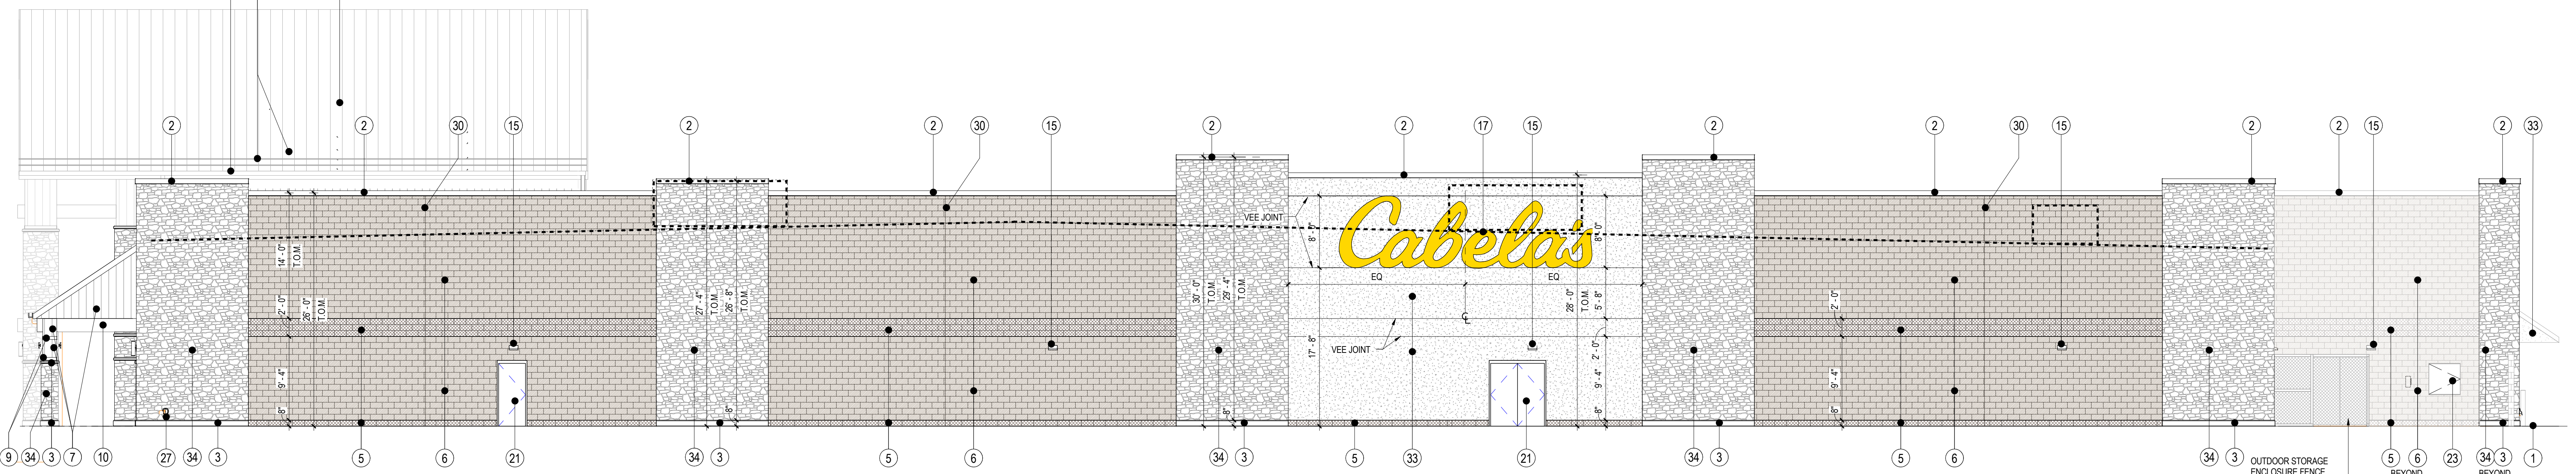


2 EXTERIOR ELEVATION - EAST
 A2.02 1/8" = 1'-0"

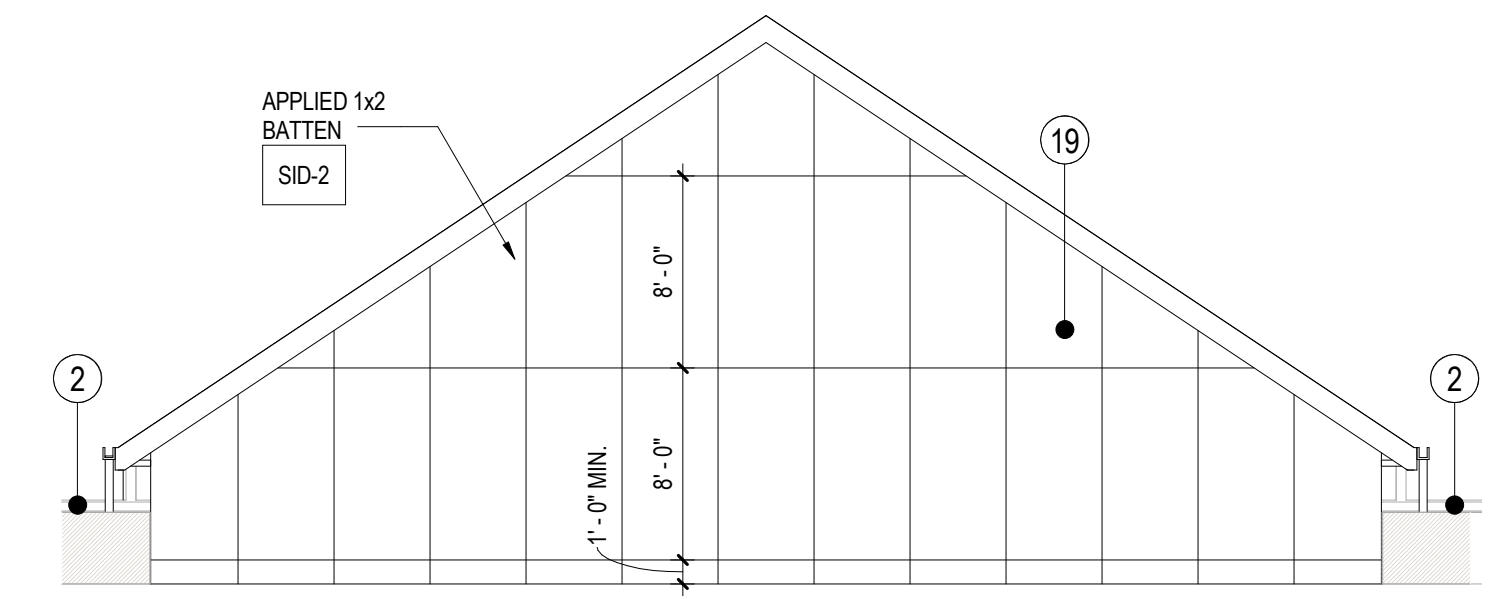

3 EXTERIOR ELEVATION - NORTH
 A2.02 1/8" = 1'-0"

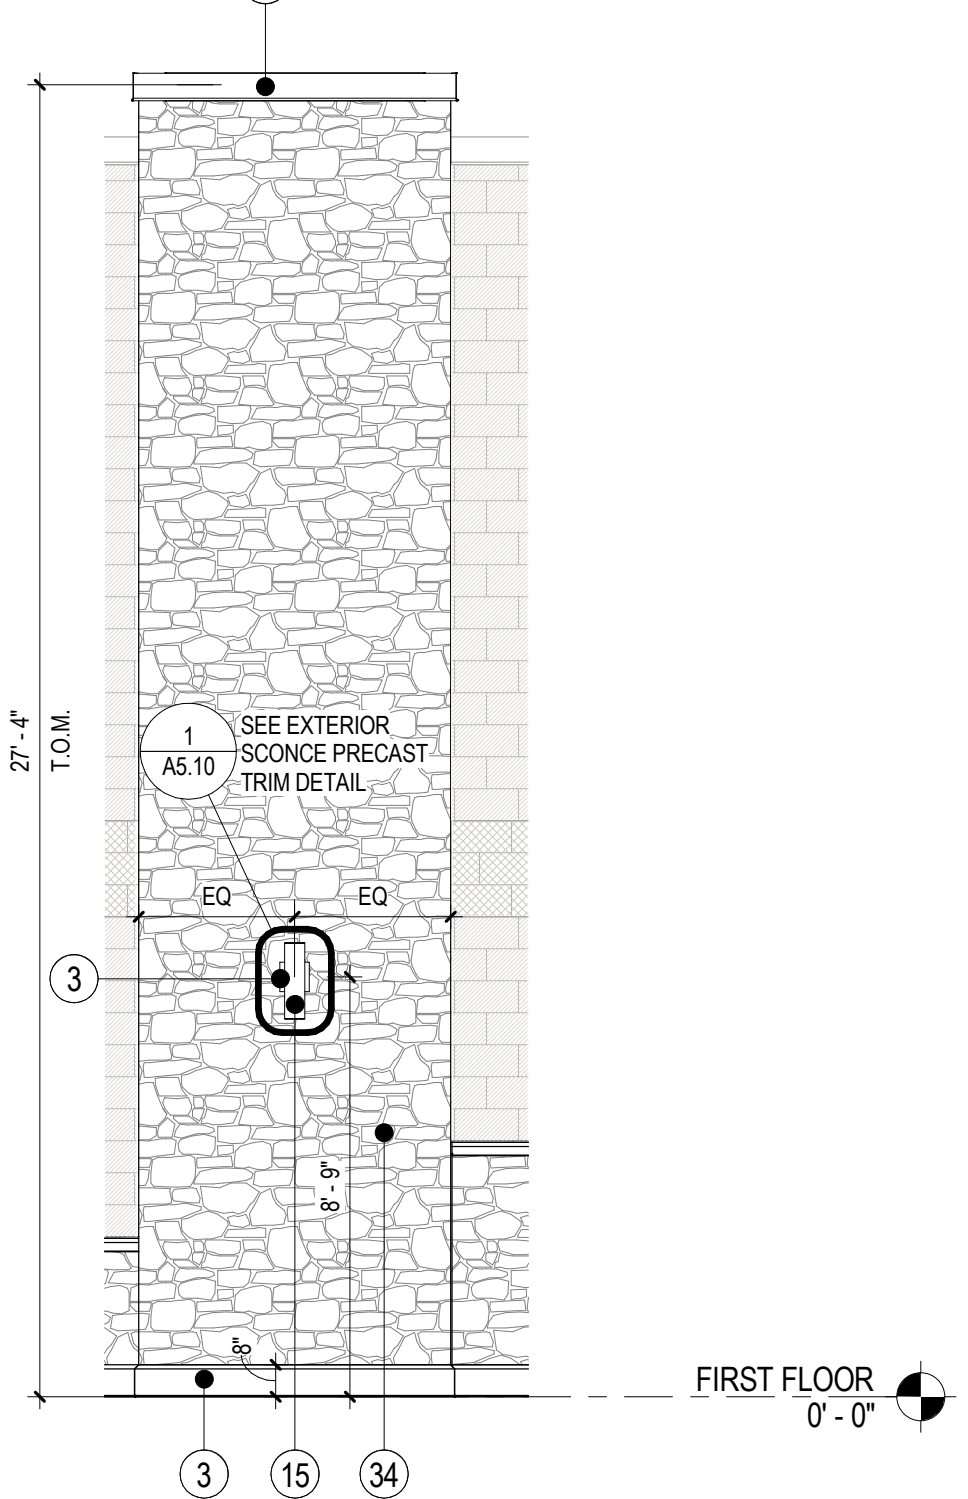

5 ENLARGED ELEVATION - PILASTER
 A2.02 1/4" = 1'-0"

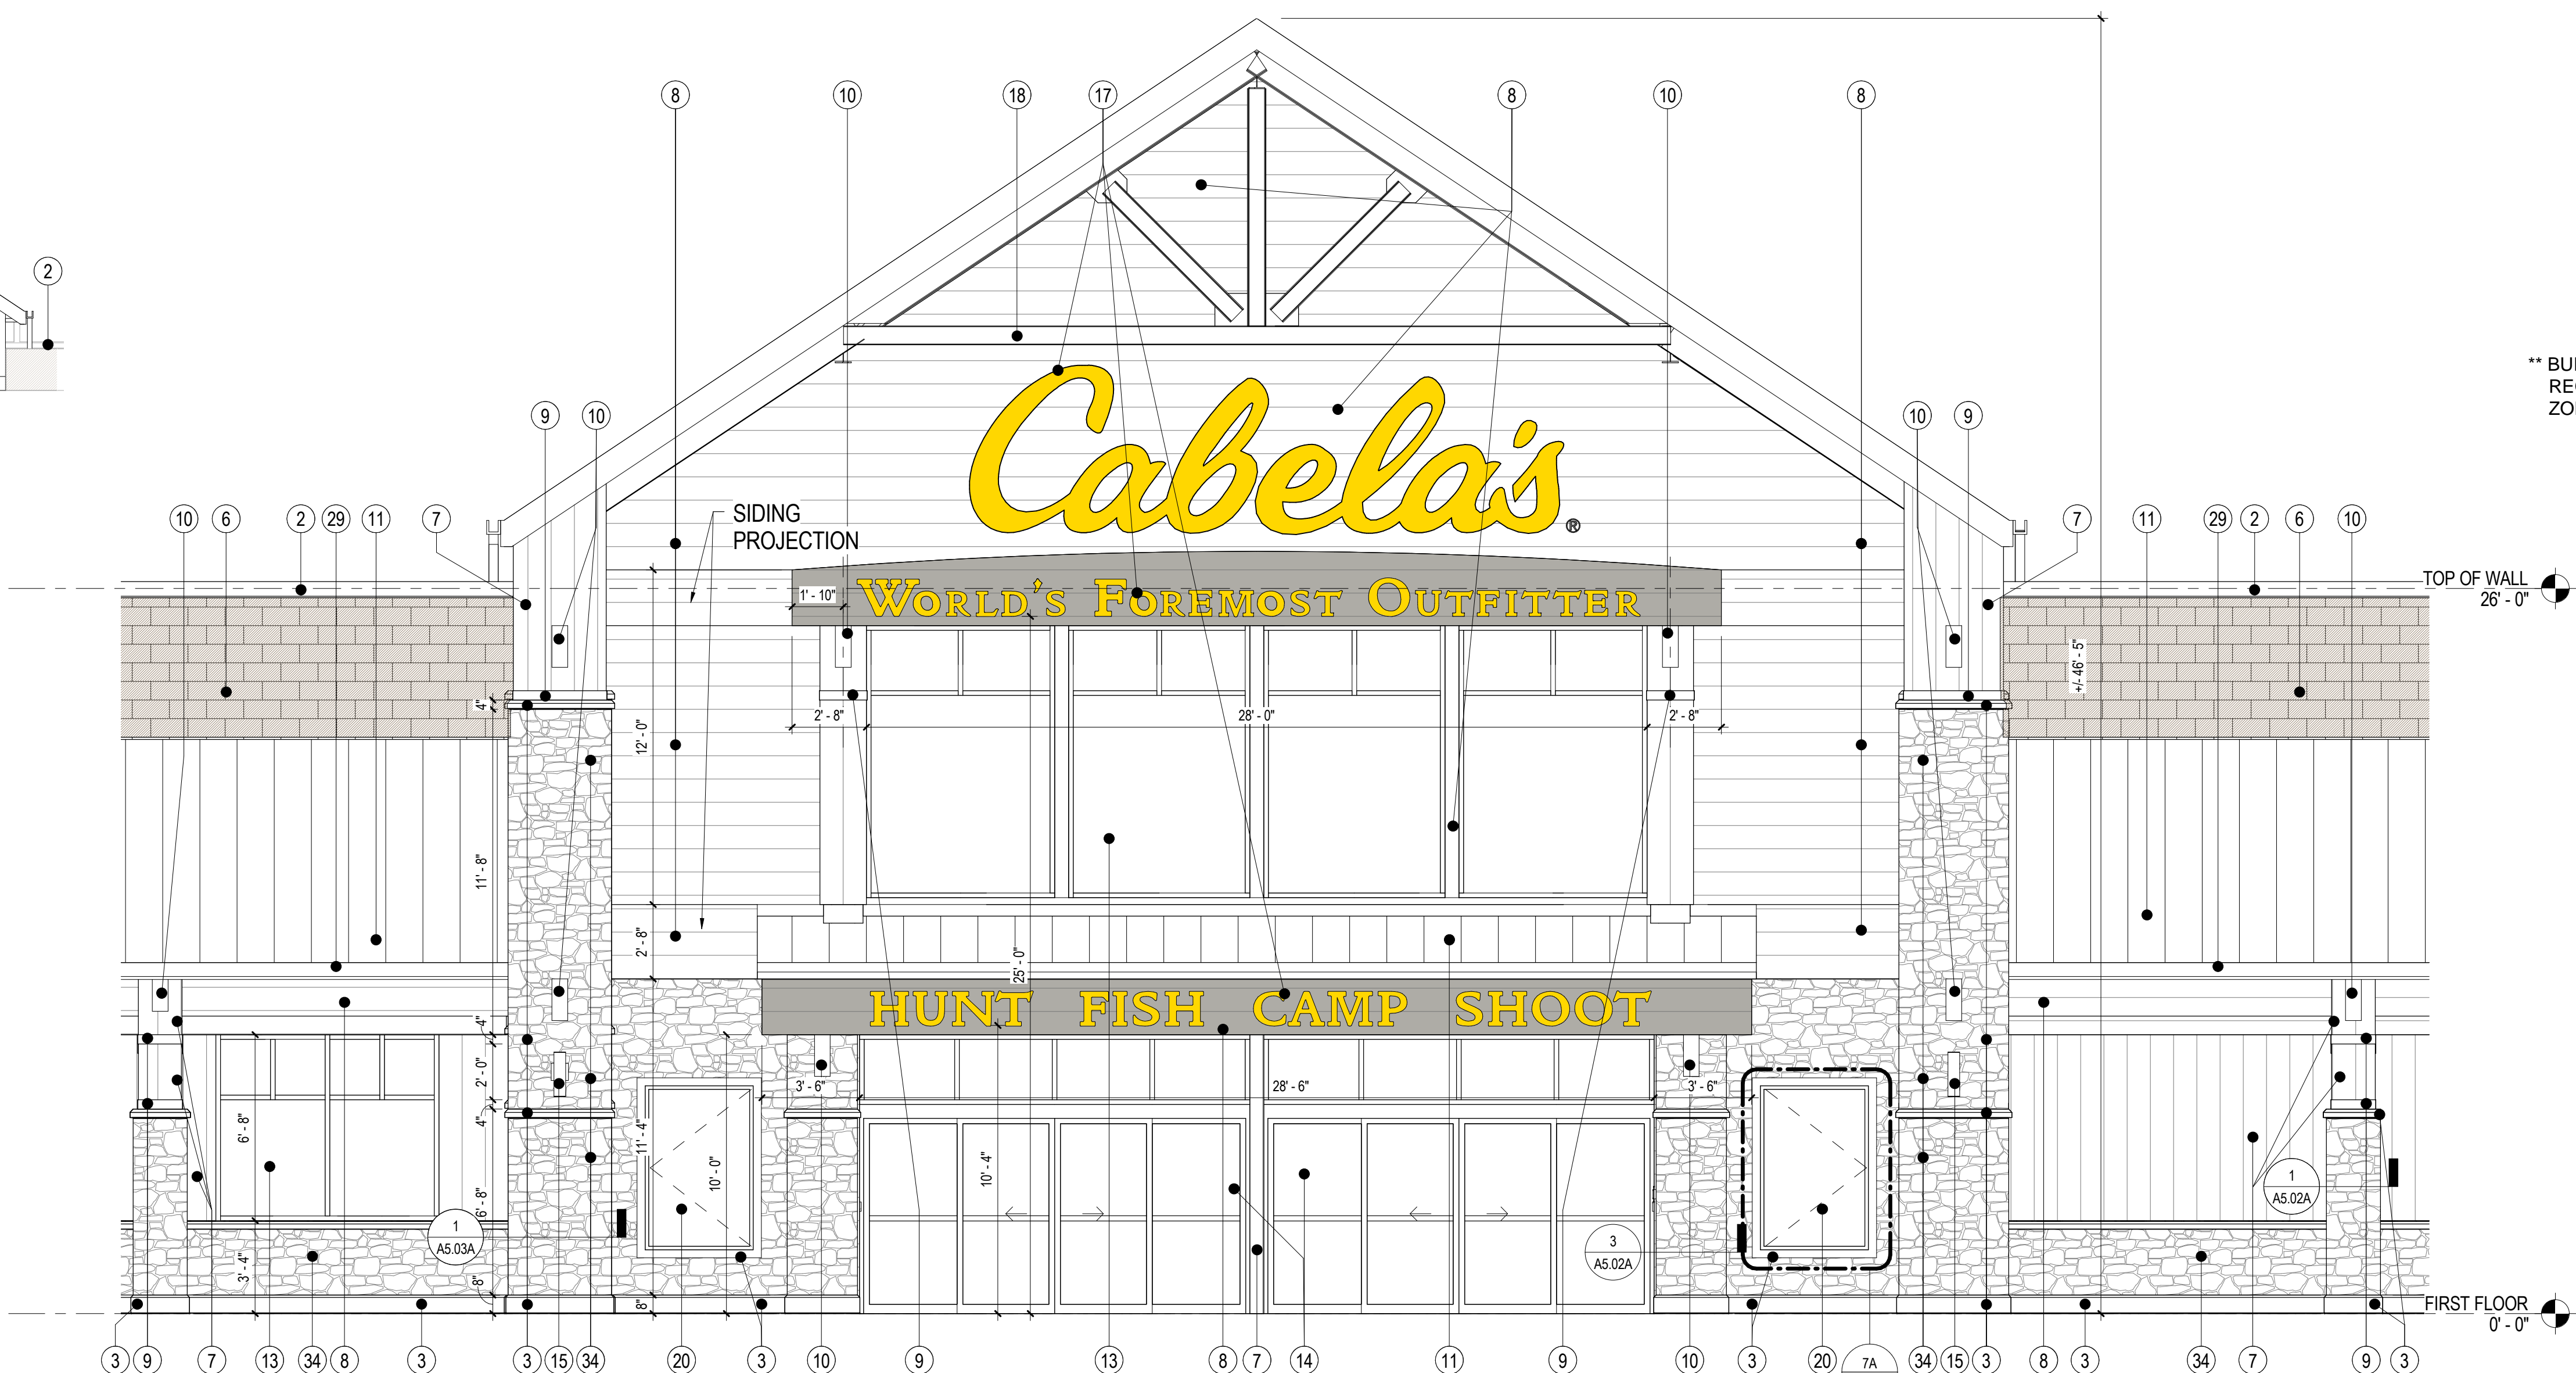



4 ENLARGED ELEVATION - ENTRANCE HIGH BAY - SOUTH
 A2.02 1/4" = 1'-0"

RTU
 ROOF DECK

** BUILDING MOUNTED SIGNS SHALL COMPLY WITH GENERAL SIGN REGULATIONS SECTION 14-16-3-5 OF THE CITY OF ALBUQUERQUE ZONING CODE AND SHALL BE SUBMITTED UNDER SEPARATE PERMIT **

GENERAL ELEVATION NOTES:

1. FOR TYPICAL NOTES AND MATERIALS SEE DWGS. A2&1

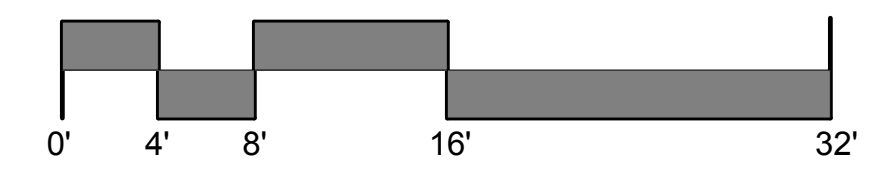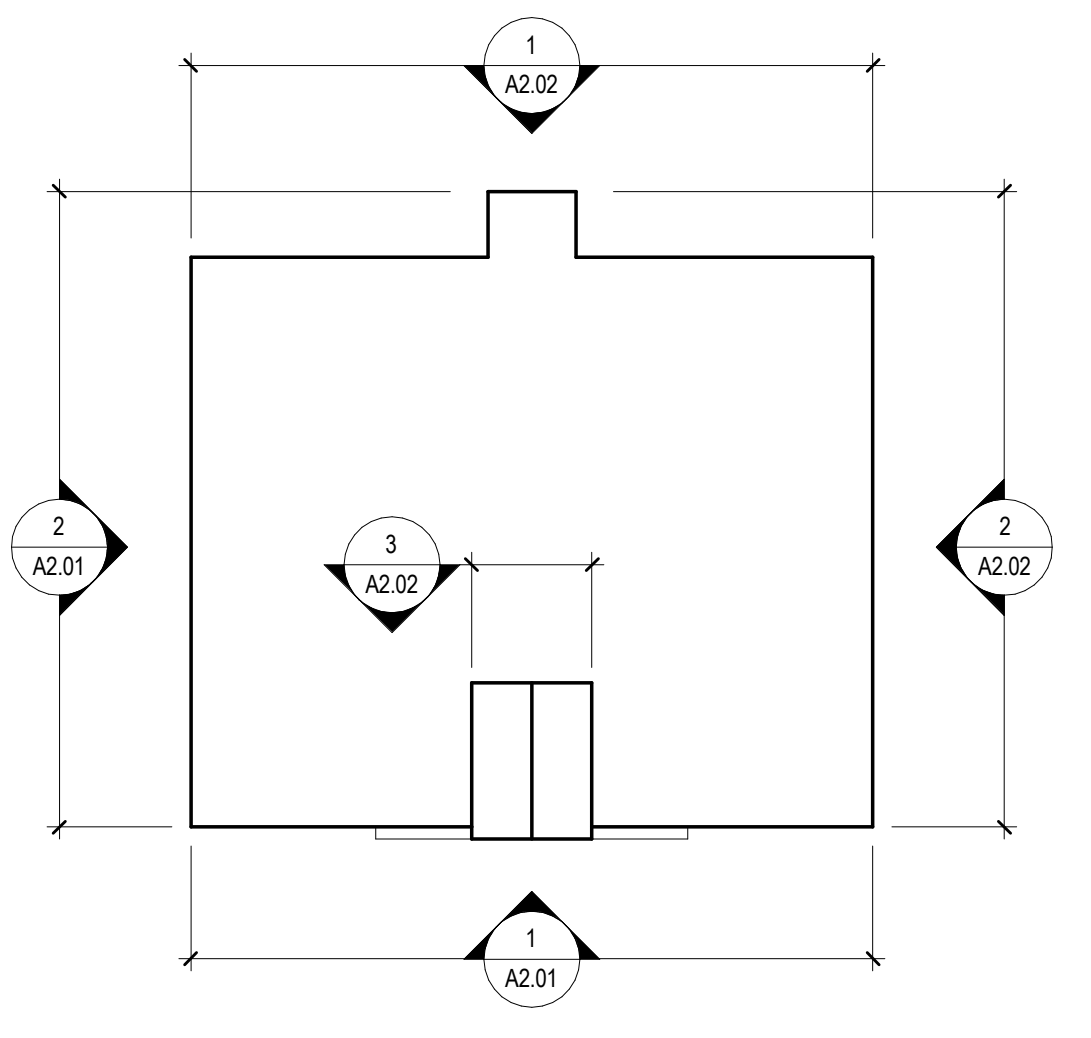

Revisions:

Revision	Date