

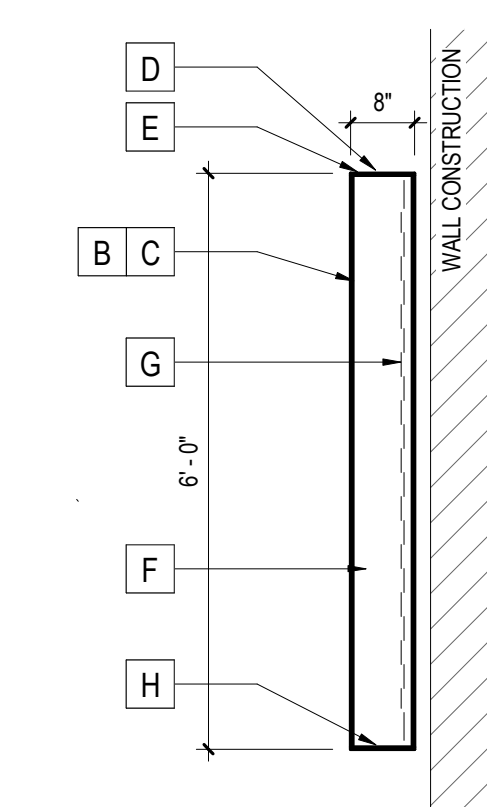
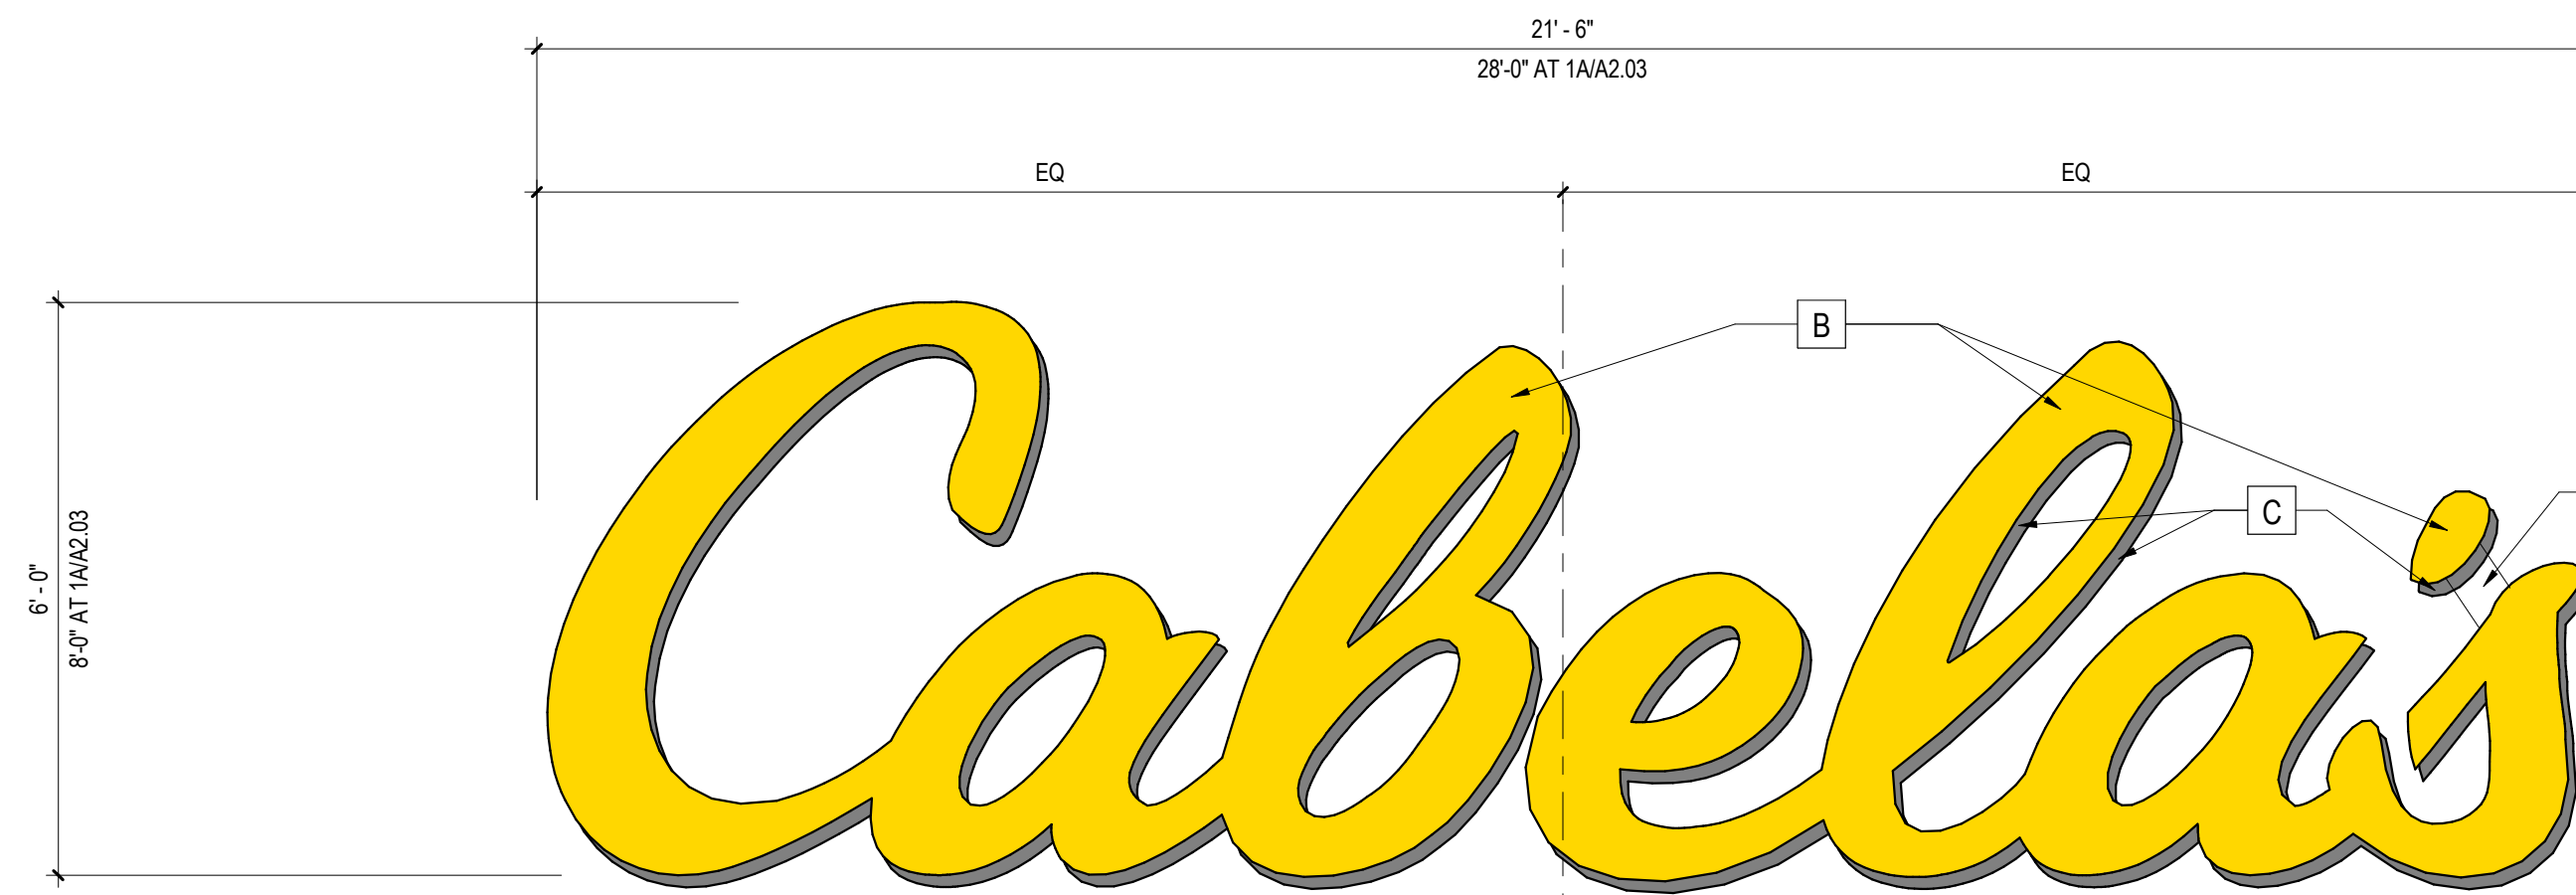
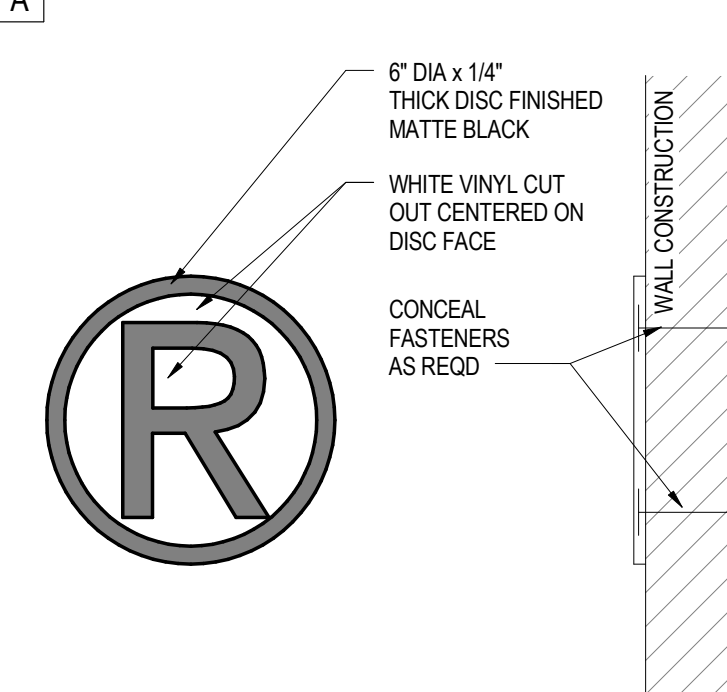


\*\* BUILDING MOUNTED SIGNS SHALL COMPLY WITH GENERAL SIGN REGULATIONS SECTION 14-16-3-5 OF THE CITY OF ALBUQUERQUE ZONING CODE AND SHALL BE SUBMITTED UNDER SEPARATE PERMIT \*\*

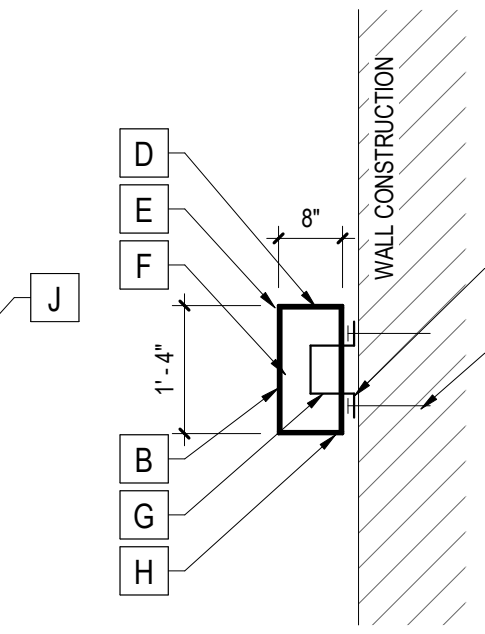



- BUILDING SIGN NOTES:**
- OWNER TO COORDINATE SIGNAGE WITH VENDOR
  - ALL FINAL STRUCTURAL AND ELECTRICAL CONNECTIONS / REQUIREMENTS TO BE COORDINATED THROUGH A SHOP DRAWING SUBMITTAL
  - SEE EXTERIOR ELEVATION DRAWINGS (A2.# SERIES) FOR SIGN LOCATION AND QUANTITY.
- BUILDING SIGN KEY NOTES:**
- A MATCH ADJACENT BUILDING FINISH
  - B 0.150" CLEAR LEXAN FACES WITH TRANSLUCENT VINYL TO MATCH 3630 - 126 GOLDEN YELLOW OR PWS 1236 YELLOW.
  - C 0.150" CLEAR LEXAN FACES WITH TRANSLUCENT VINYL TO MATCH 3635 - 228 MATTE BLACK.
  - D 0.063" ALUMINUM RETURN WITH WEEP HOLES - MATTE BLACK.
  - E 2" TRIM CAP - MATTE BLACK
  - F INTERIOR OF ALL LETTERS TO BE FINISHED LIGHT ENHANCEMENT PAINT OR FILM FOR ENHANCED BRIGHTNESS.
  - G SLOAN CL-5 WARM WHITE LED LIGHT UNITS, PROVIDING EVEN ILLUMINATION.
  - H 0.080" ALUMINUM BLACK - MATTE BLACK
  - J SEE REGISTERED TRADEMARK DETAIL - THIS SHEET

1 BUILDING SIGN TYPE "A"  
1/2" = 1'-0"  
NOTE:  
SIGNAGE AREA @ DETAIL 1/A2.03 = 129 SF  
SIGNAGE AREA @ DETAIL 1/A2.03 = 224 SF


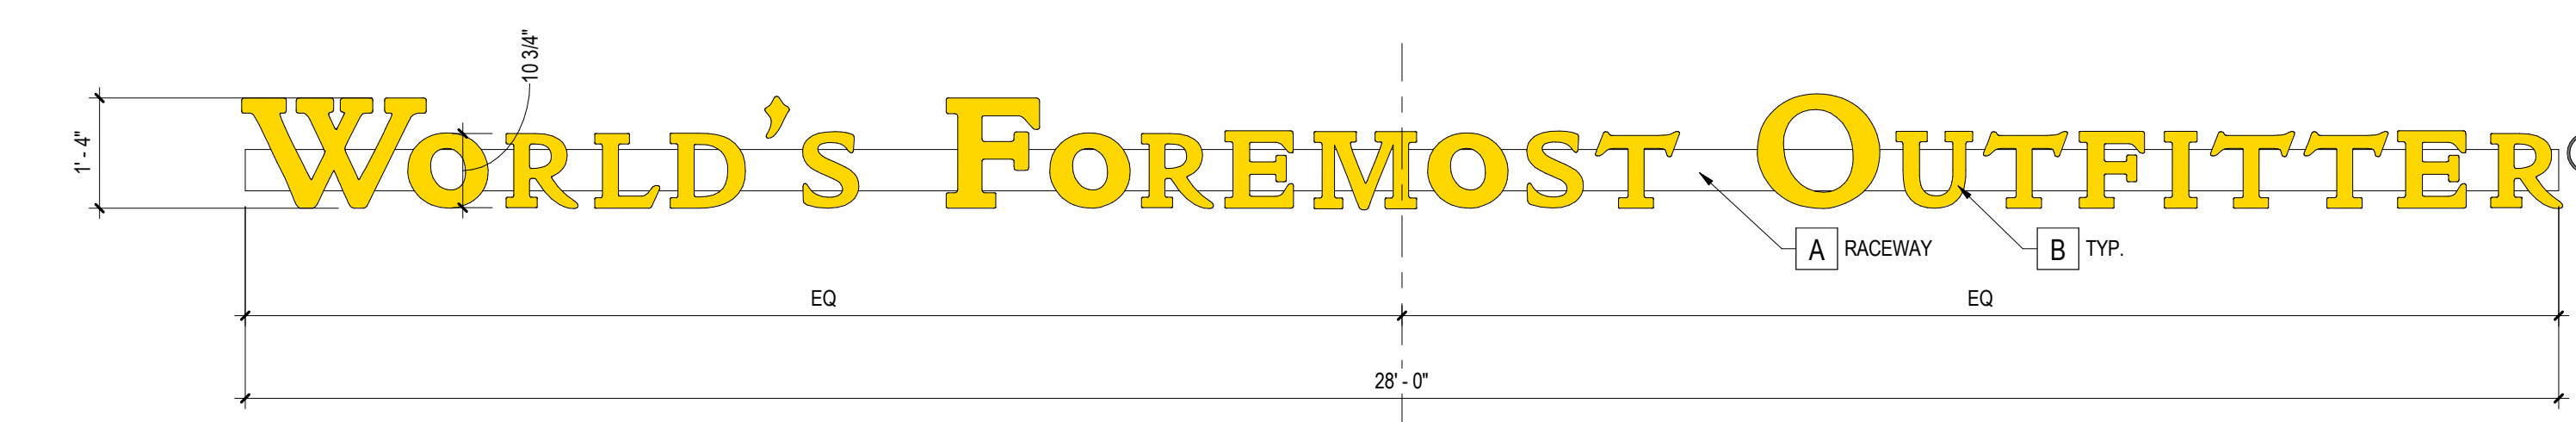


9 REGISTERED TRADEMARK DETAIL  
3" = 1'-0"


2 BUILDING SIGN TYPE "B"  
1/2" = 1'-0"  
NOTE:  
SIGNAGE AREA = 37.33 SF

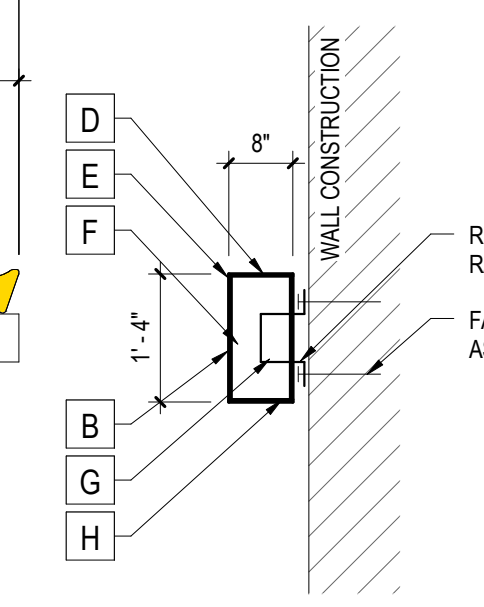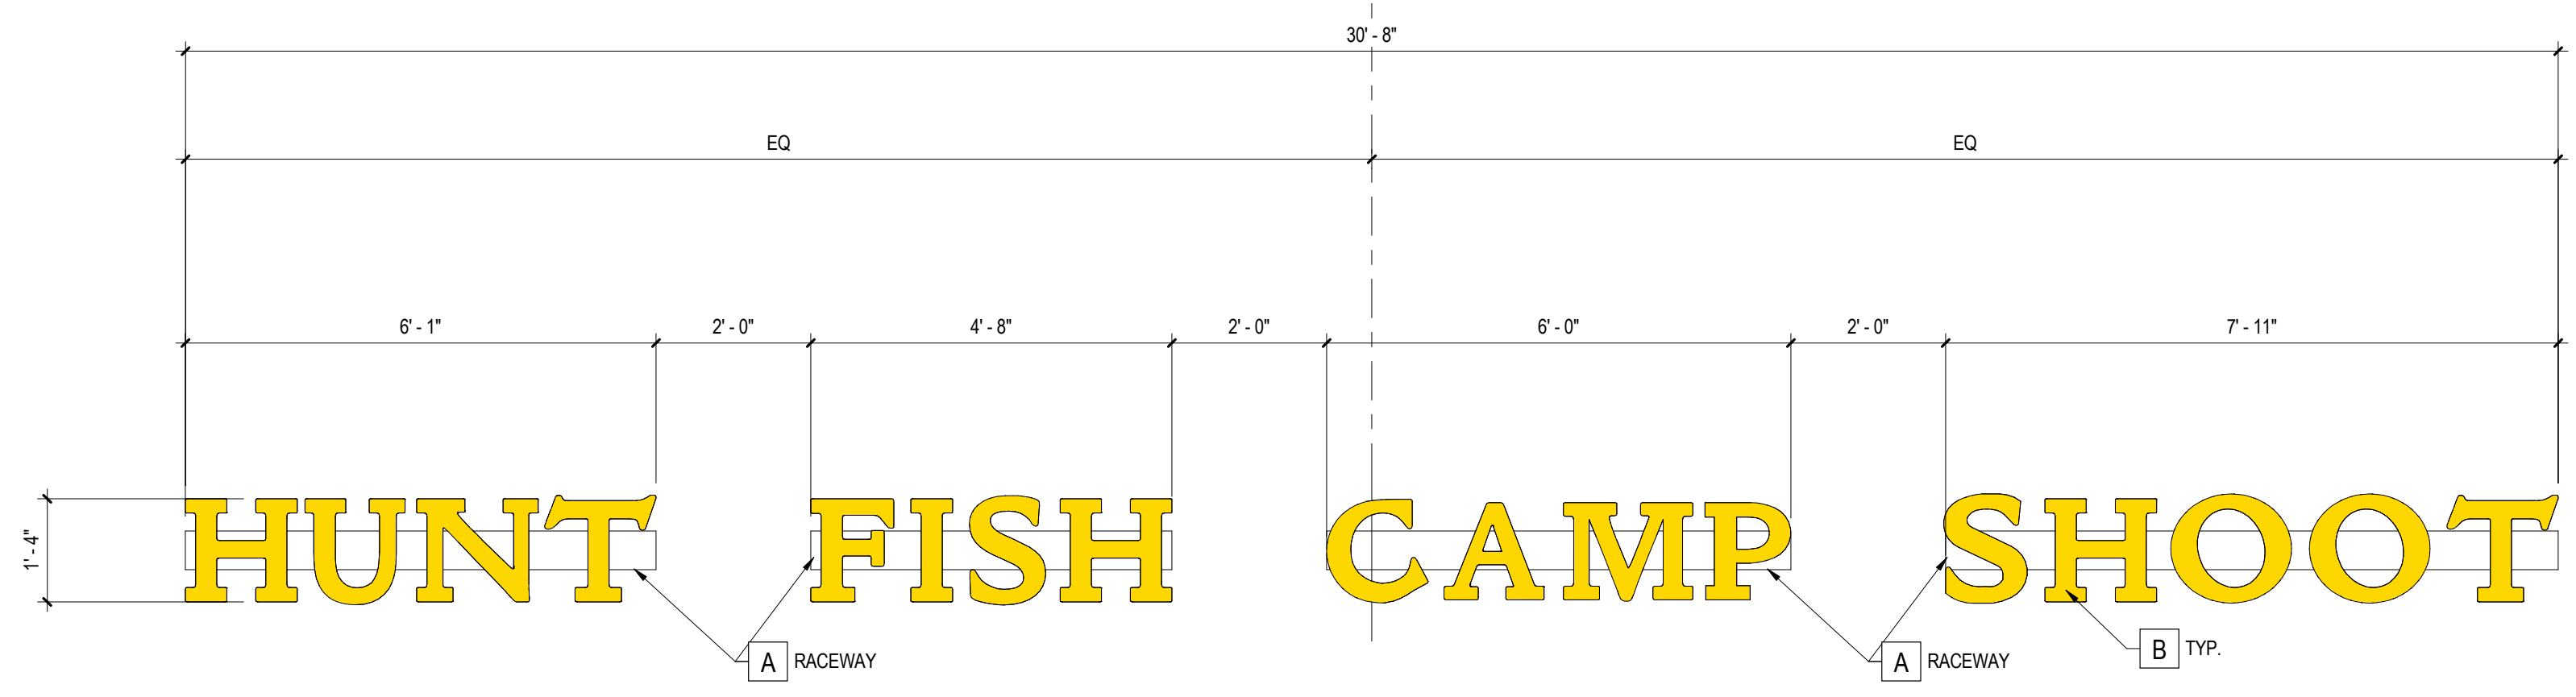


3 BUILDING SIGN TYPE "C"  
1/2" = 1'-0"  
NOTE:  
SIGNAGE AREA = 40.9 SF

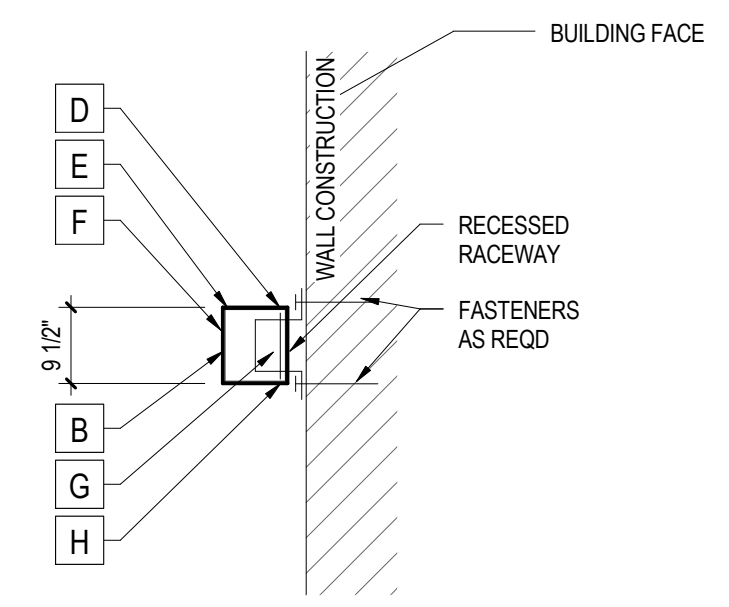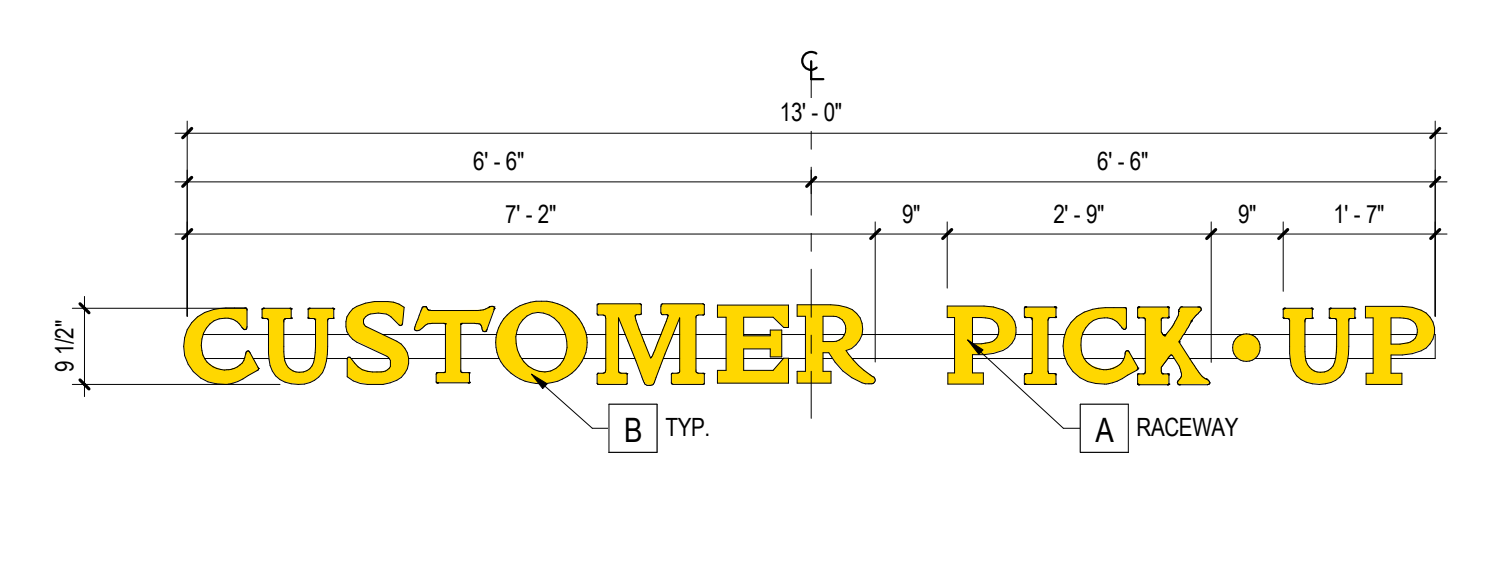


4 BUILDING SIGN TYPE "D"  
1/2" = 1'-0"  
NOTE:  
SIGNAGE AREA = 10.3 SF

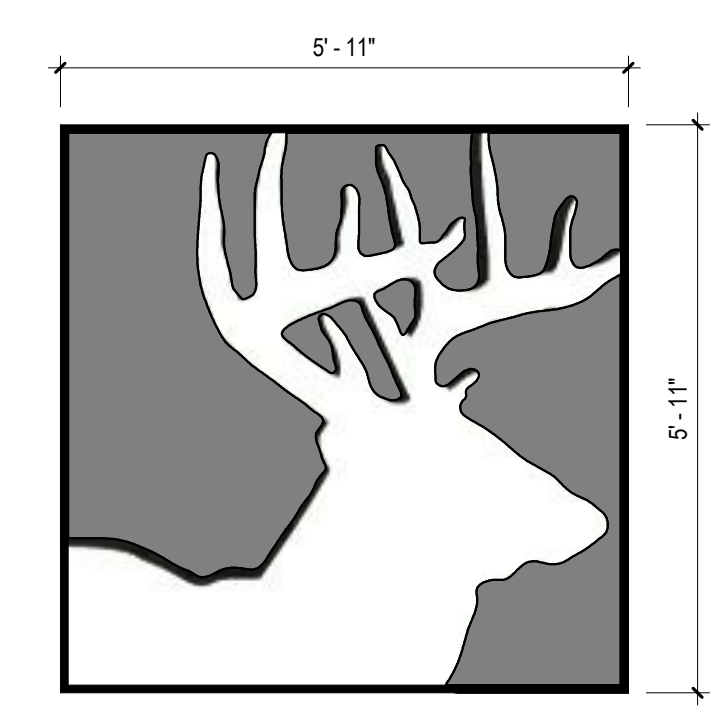


5 BUILDING GRAPHIC SIGN TYPE "HUNT"  
1/2" = 1'-0"

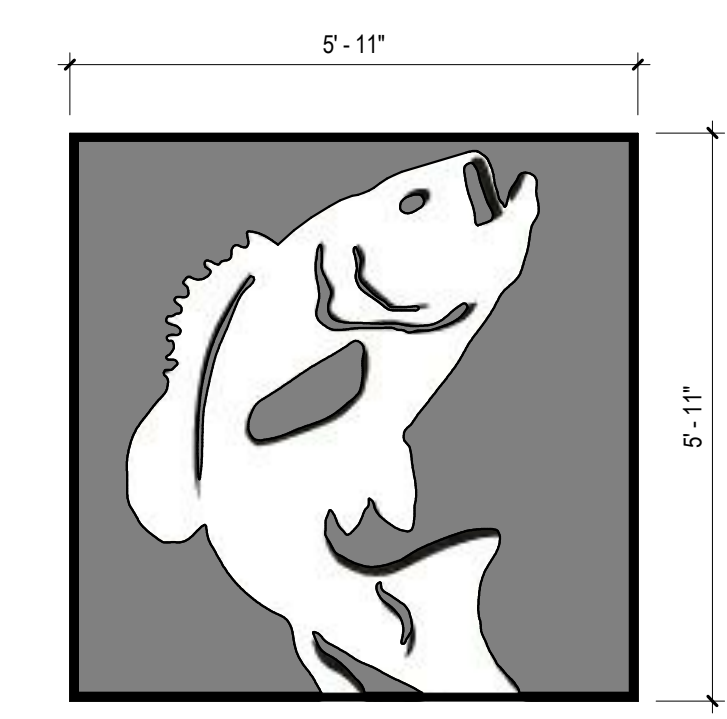



6 BUILDING GRAPHIC SIGN TYPE "FISH"  
1/2" = 1'-0"

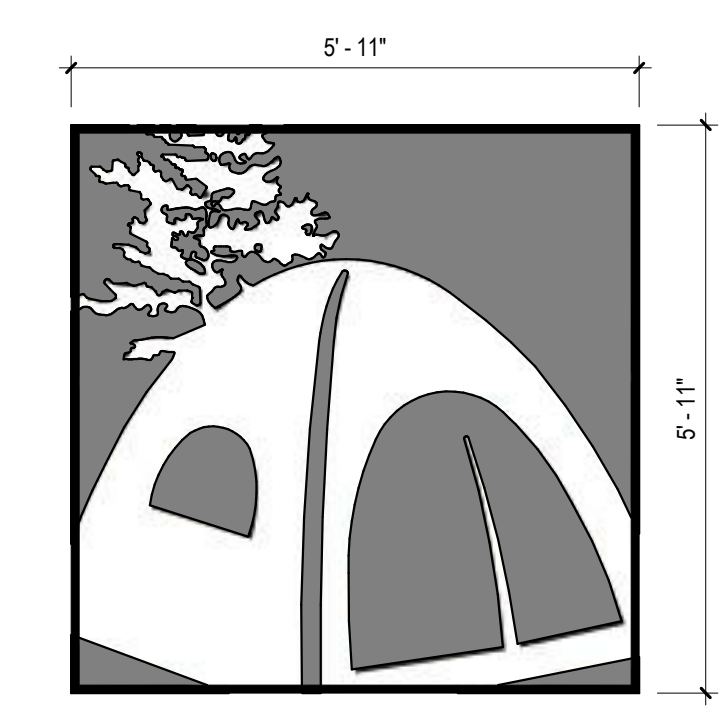

7 BUILDING GRAPHIC SIGN TYPE "CAMP"  
1/2" = 1'-0"

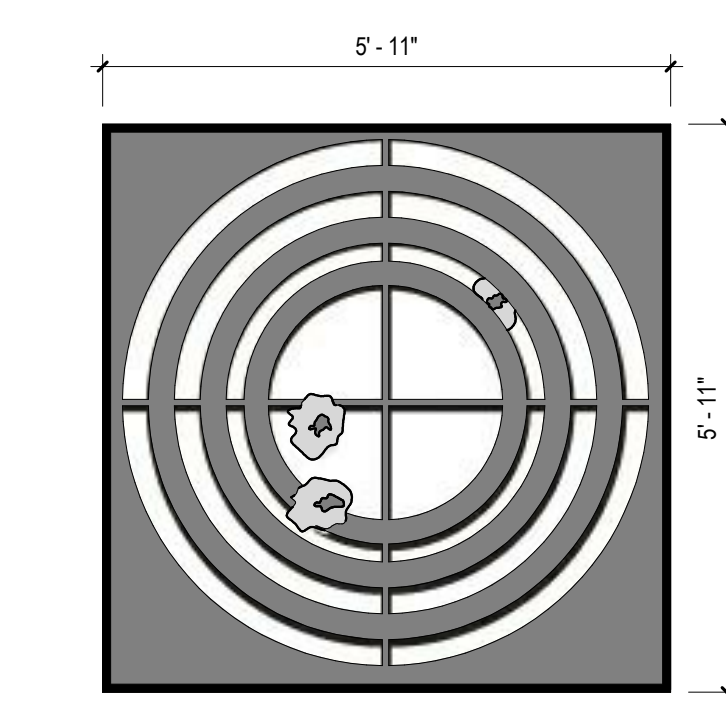

8 BUILDING GRAPHIC SIGN TYPE "SHOOT"  
1/2" = 1'-0"

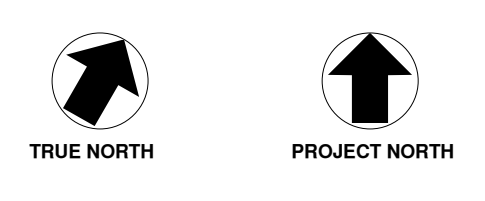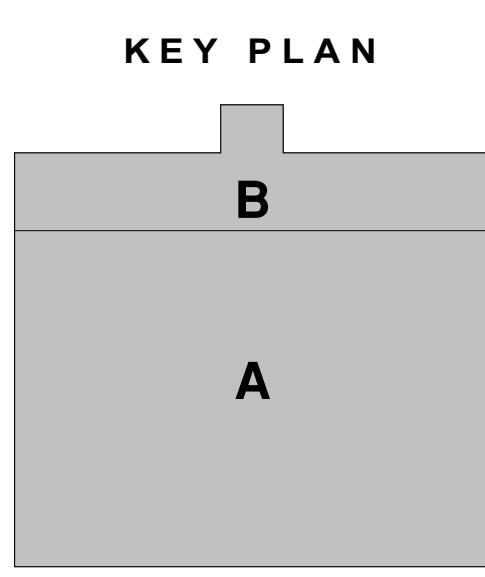

NEW RETAIL CENTER  
75% CONSTRUCTION DOCUMENTS  
ALBUQUERQUE, NM

Seal:  
75% CONSTRUCTION DOCUMENTS  
NOT FOR CONSTRUCTION

**Revisions:**

Revision	Date

**Drawing Name:**  
EXTERIOR BUILDING SIGNAGE DETAILS

**Project #** 2963  
**Drawn By:** Author  
**Date:**

**Sheet Number:**  
SPBP-7