


ALTA/ACSM LAND TITLE SURVEY  
FAIRVIEW PARK CEMETERY



SITUATE WITHIN  
SECTION 27, T.10N., R.3E., N.M.P.M.  
CITY OF ALBUQUERQUE  
BERNALILLO COUNTY, NEW MEXICO  
JUNE, 2012

SITE PLAN

SHEET 3 OF 3  
FEATURES

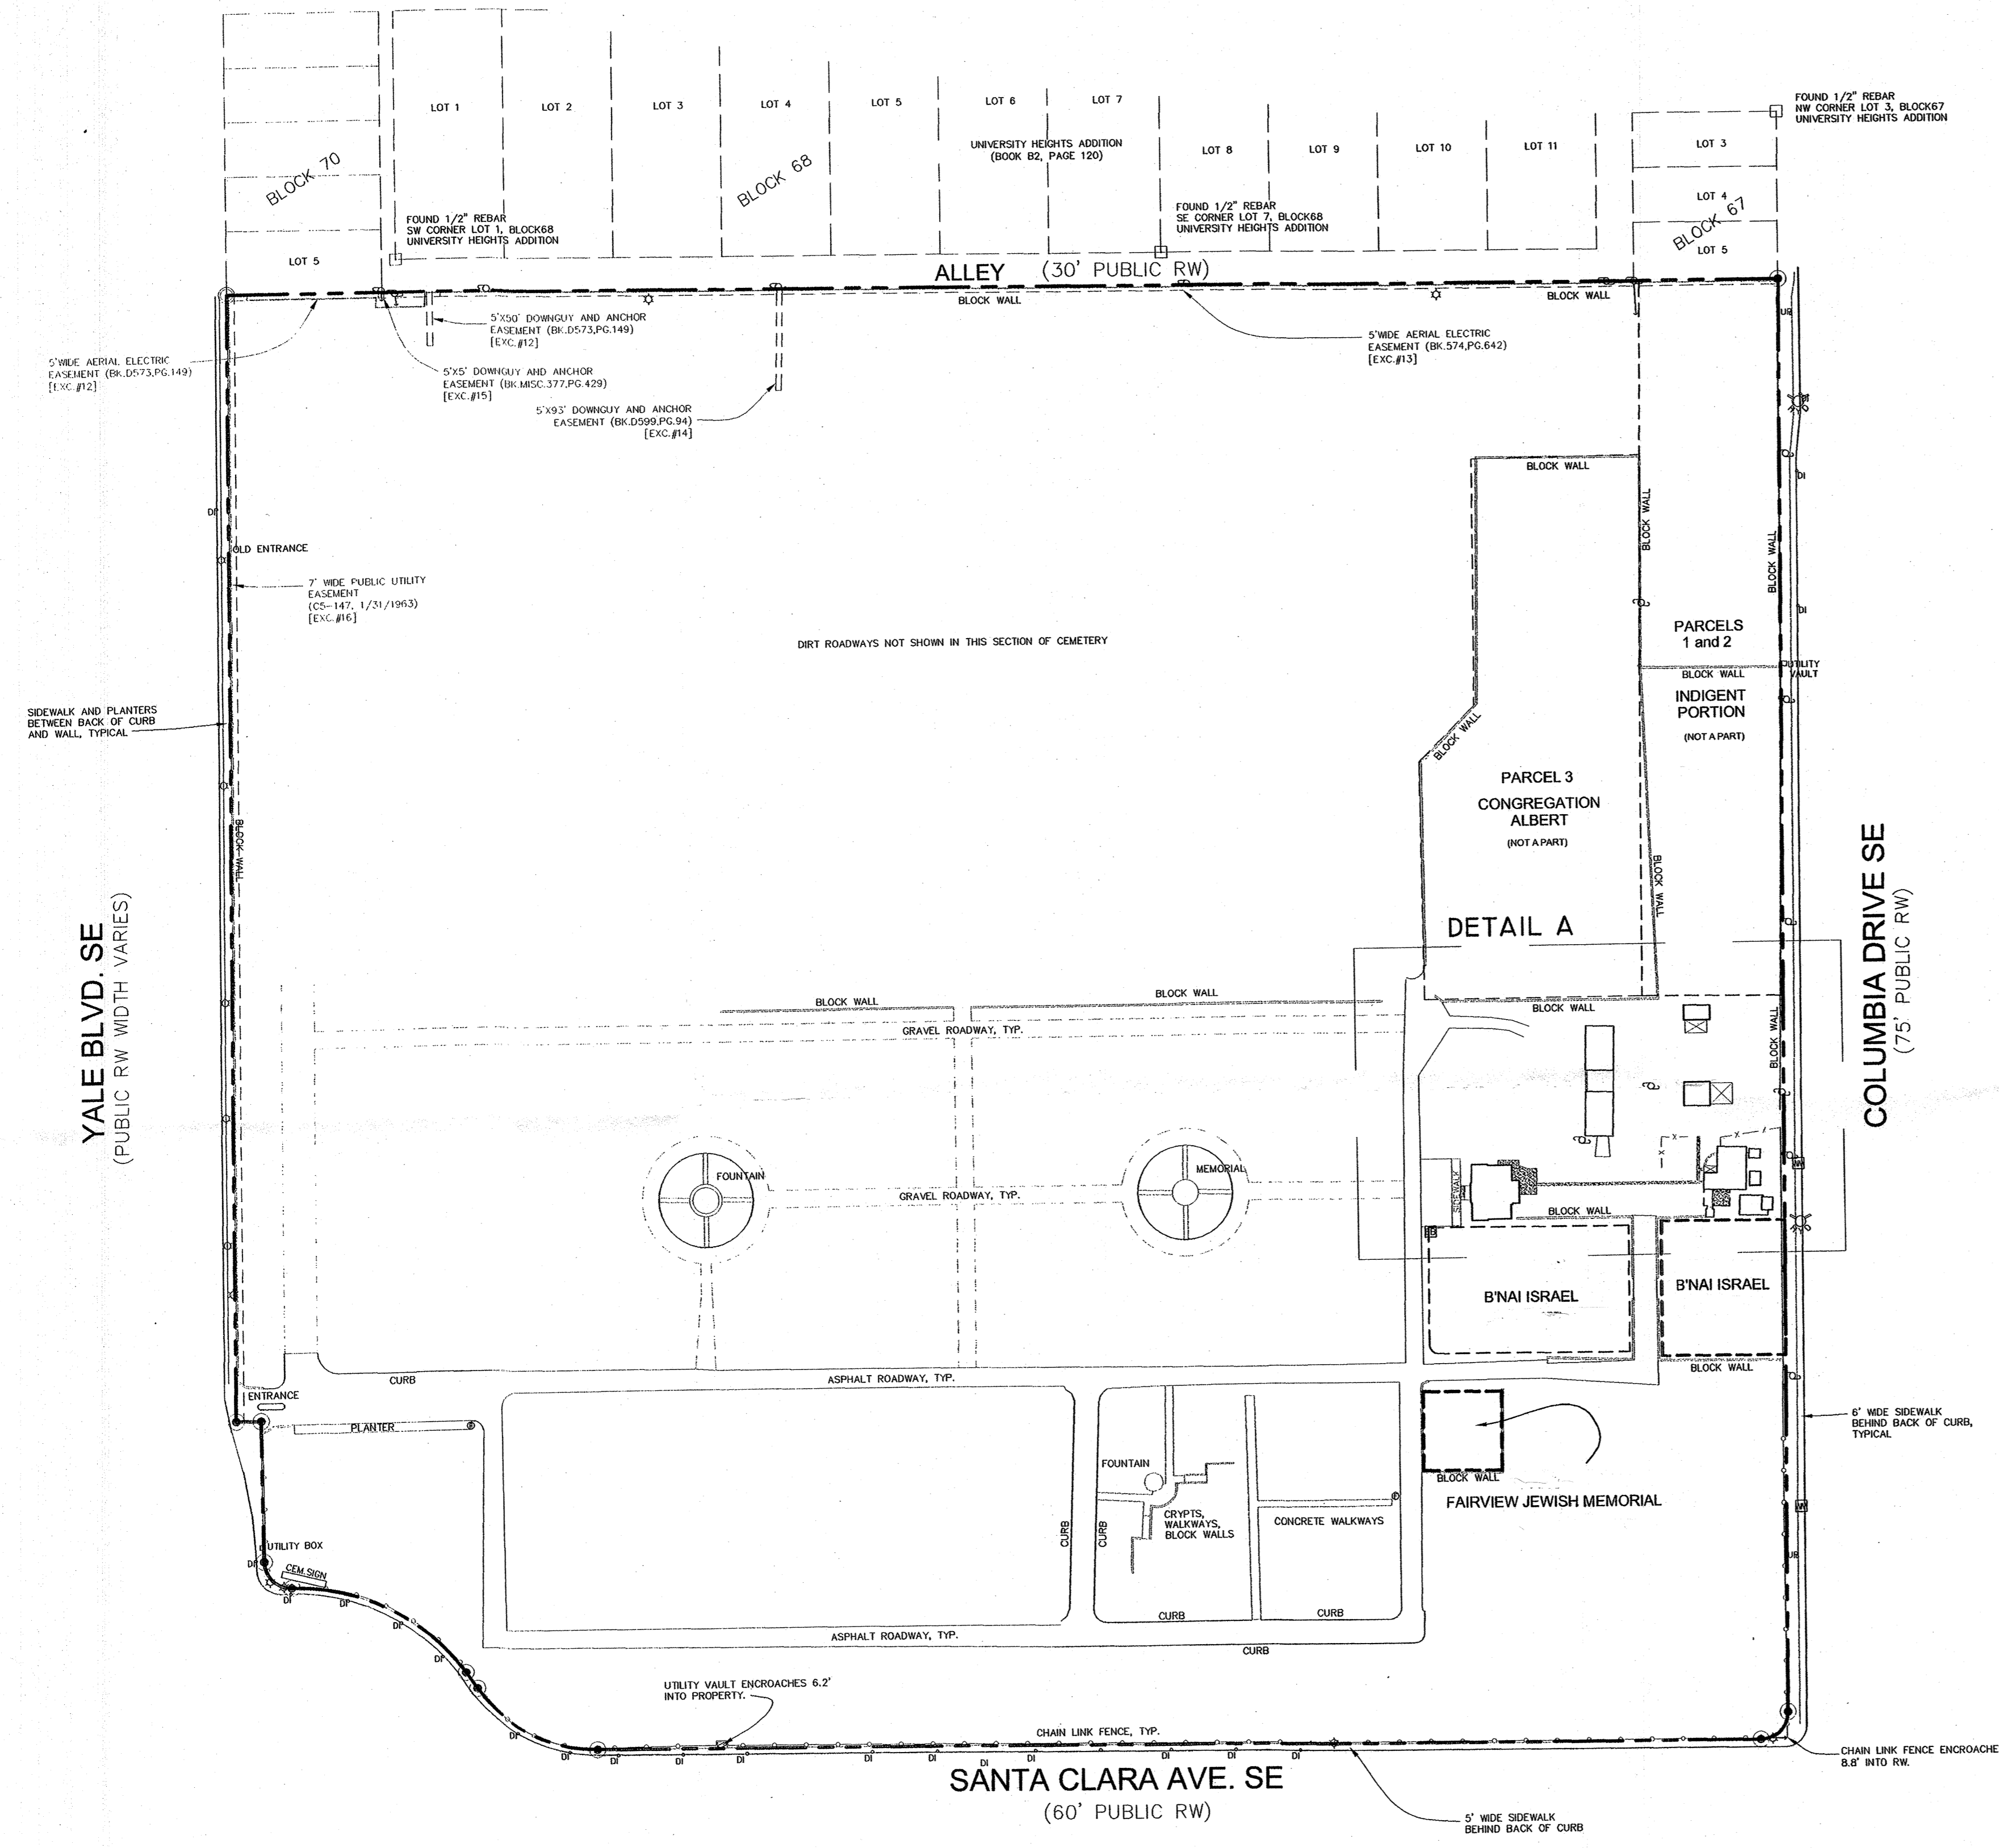

- LEGEND**
- POWER POLE
  - LIGHT POLE
  - ANCHOR GUY
  - UTILITY PEDESTAL
  - DROP INLET
  - FLAG POLE
  - SIGN
  - WATER METER
  - FIRE HYDRANT
  - ELECTRIC BOX

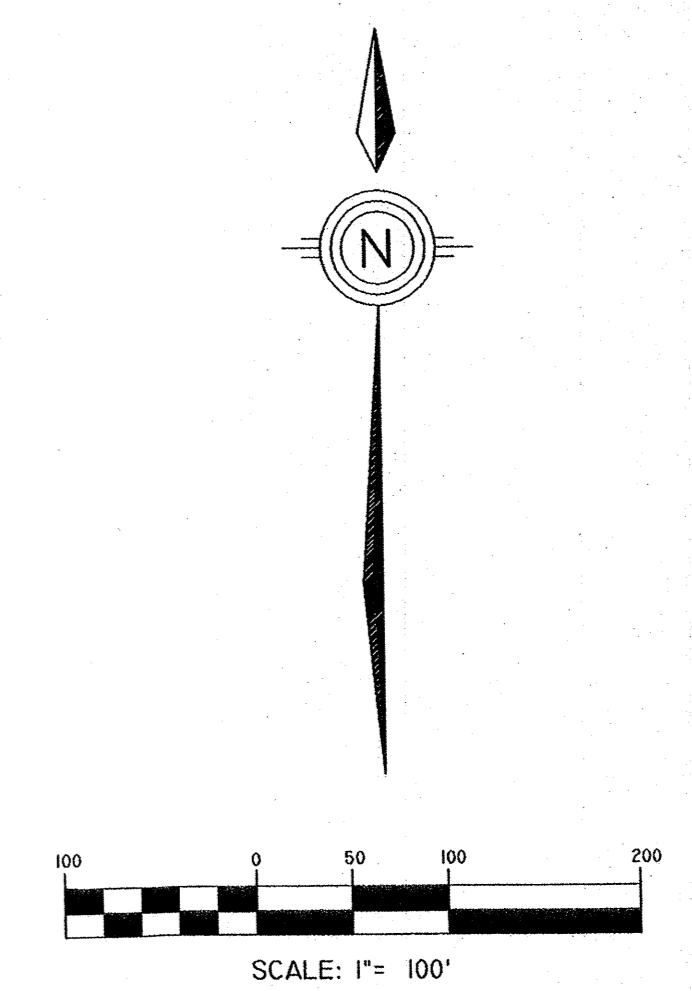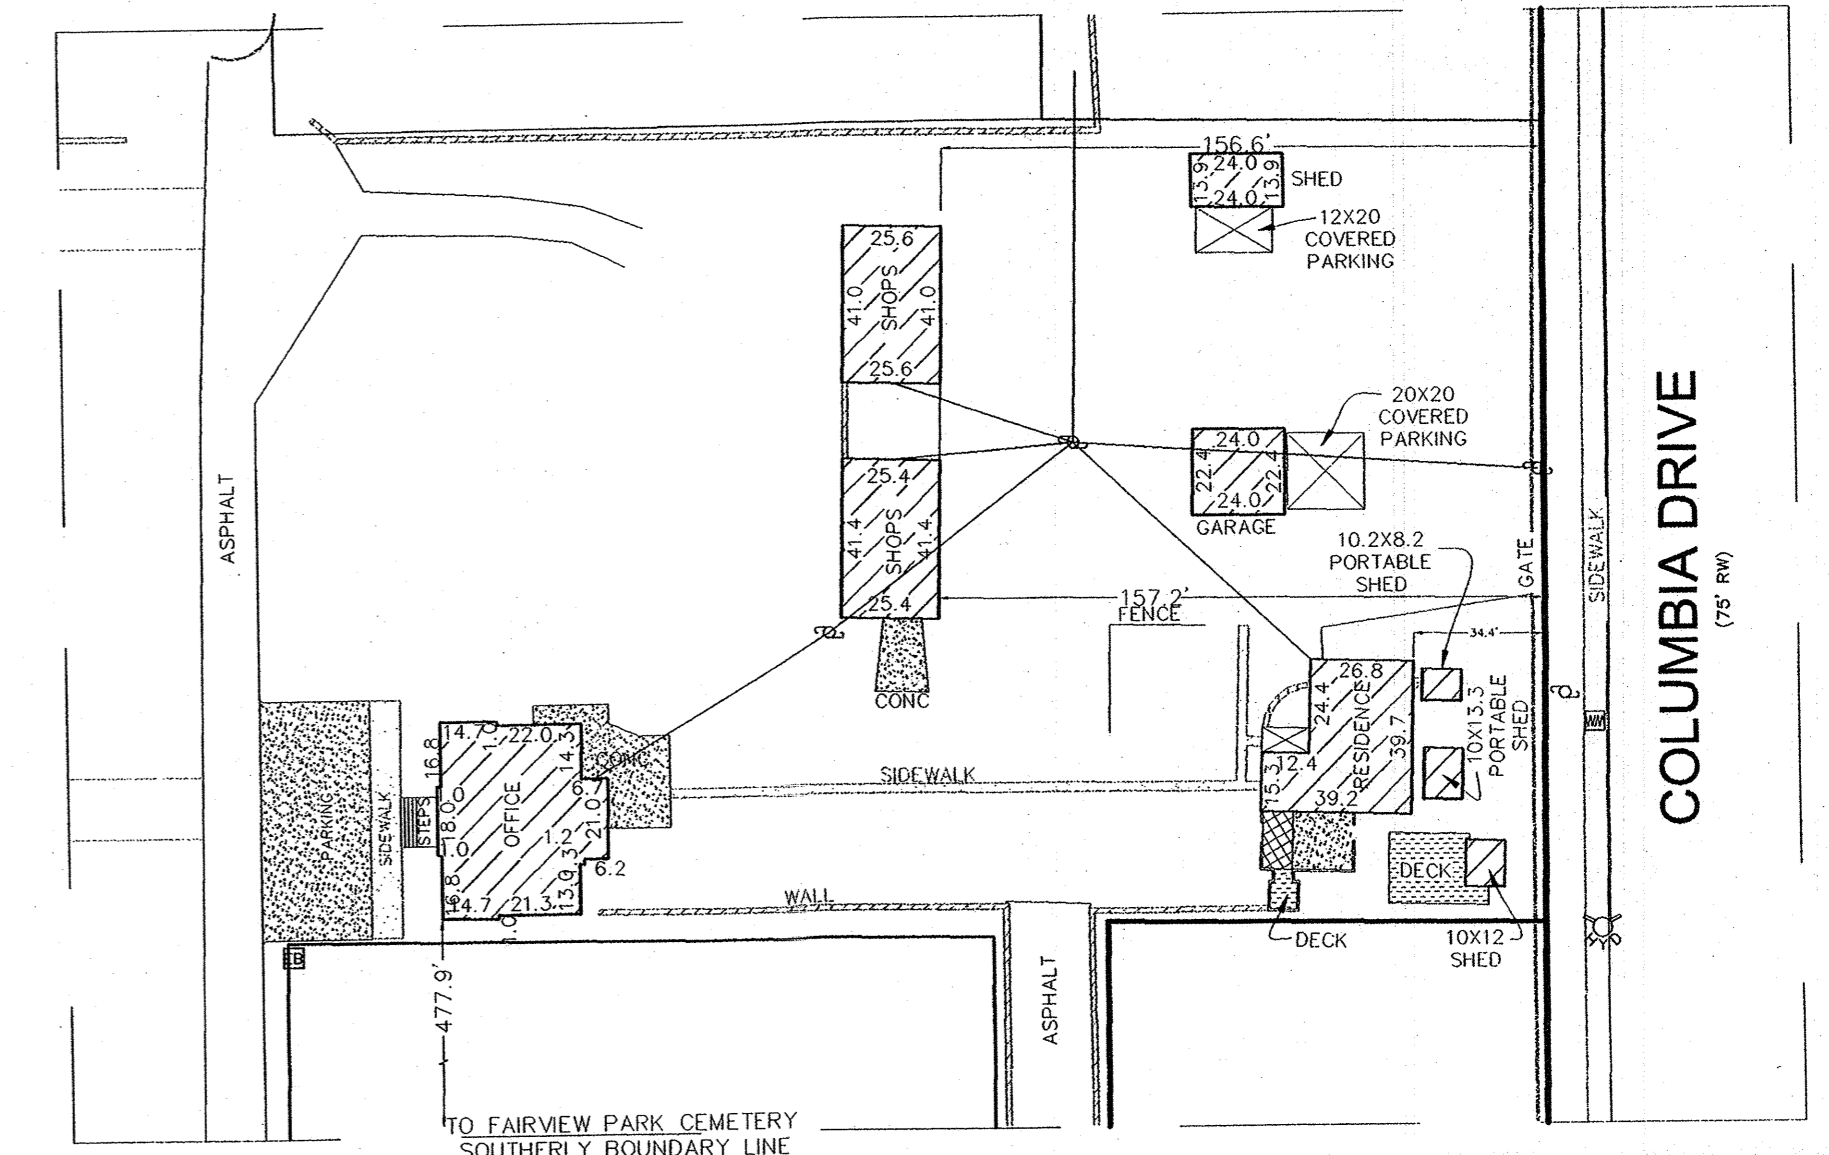

- MONUMENT LEGEND**
- FOUND MONUMENT AS NOTED
  - SEY #5 REBAR W/ 2" ALUMINUM CAP STAMPED "CSC LS4972"
  - SCRIBED "X"

ALTA/ACSM LAND TITLE SURVEY  
FAIRVIEW PARK CEMETERY

DATE: 6/15/12  
SCALE: 1" = 100'  
CREW: TWP  
DRAWN: SLN  
JOB NO.: 14922-02-645

community sciences corporation  
LAND PLANNING - LAND SURVEYING  
P.O. Box 1328 Corrales, N.M. 87048 (505)897-0000