



ARIA

STUDIO CONSULTANTS, INC
 PO BOX 1515
 CEDAR CREST NM, 87008
 DANIEL@ARIASCINC.COM
 (505) 506-2314

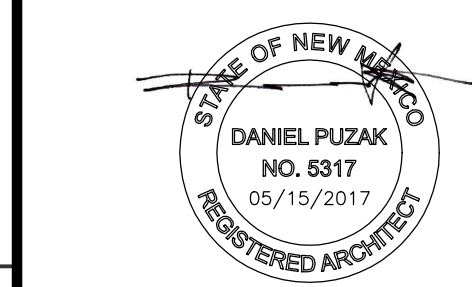

5701 Wilshire Blvd NE
 Albuquerque, NM 87113

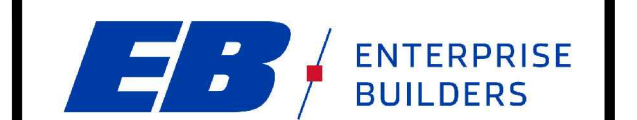

Architect/Engineer

MARK	DATE	DESCRIPTION
△	05/15/2017	Pre-AA comment
△	05/02/2017	FIRE MARSHAL COMMENT
△	04/11/2017	COA REVIEW COMMENTS
△	03/27/2017	COA REVIEW COMMENTS

ISSUE	100% permit set
PROJECT NO	1609
CAD DWG FILE	1609_HWA_AS101
DRAWN BY	dgw
CHECKED BY	DGP
DATE	November 30, 2016

ARCHITECTURAL
 SITE PLAN

AS101



A1 ARCHITECTURAL SITE PLAN
 1" = 10'-0"

WILSHIRE AVENUE NE

