
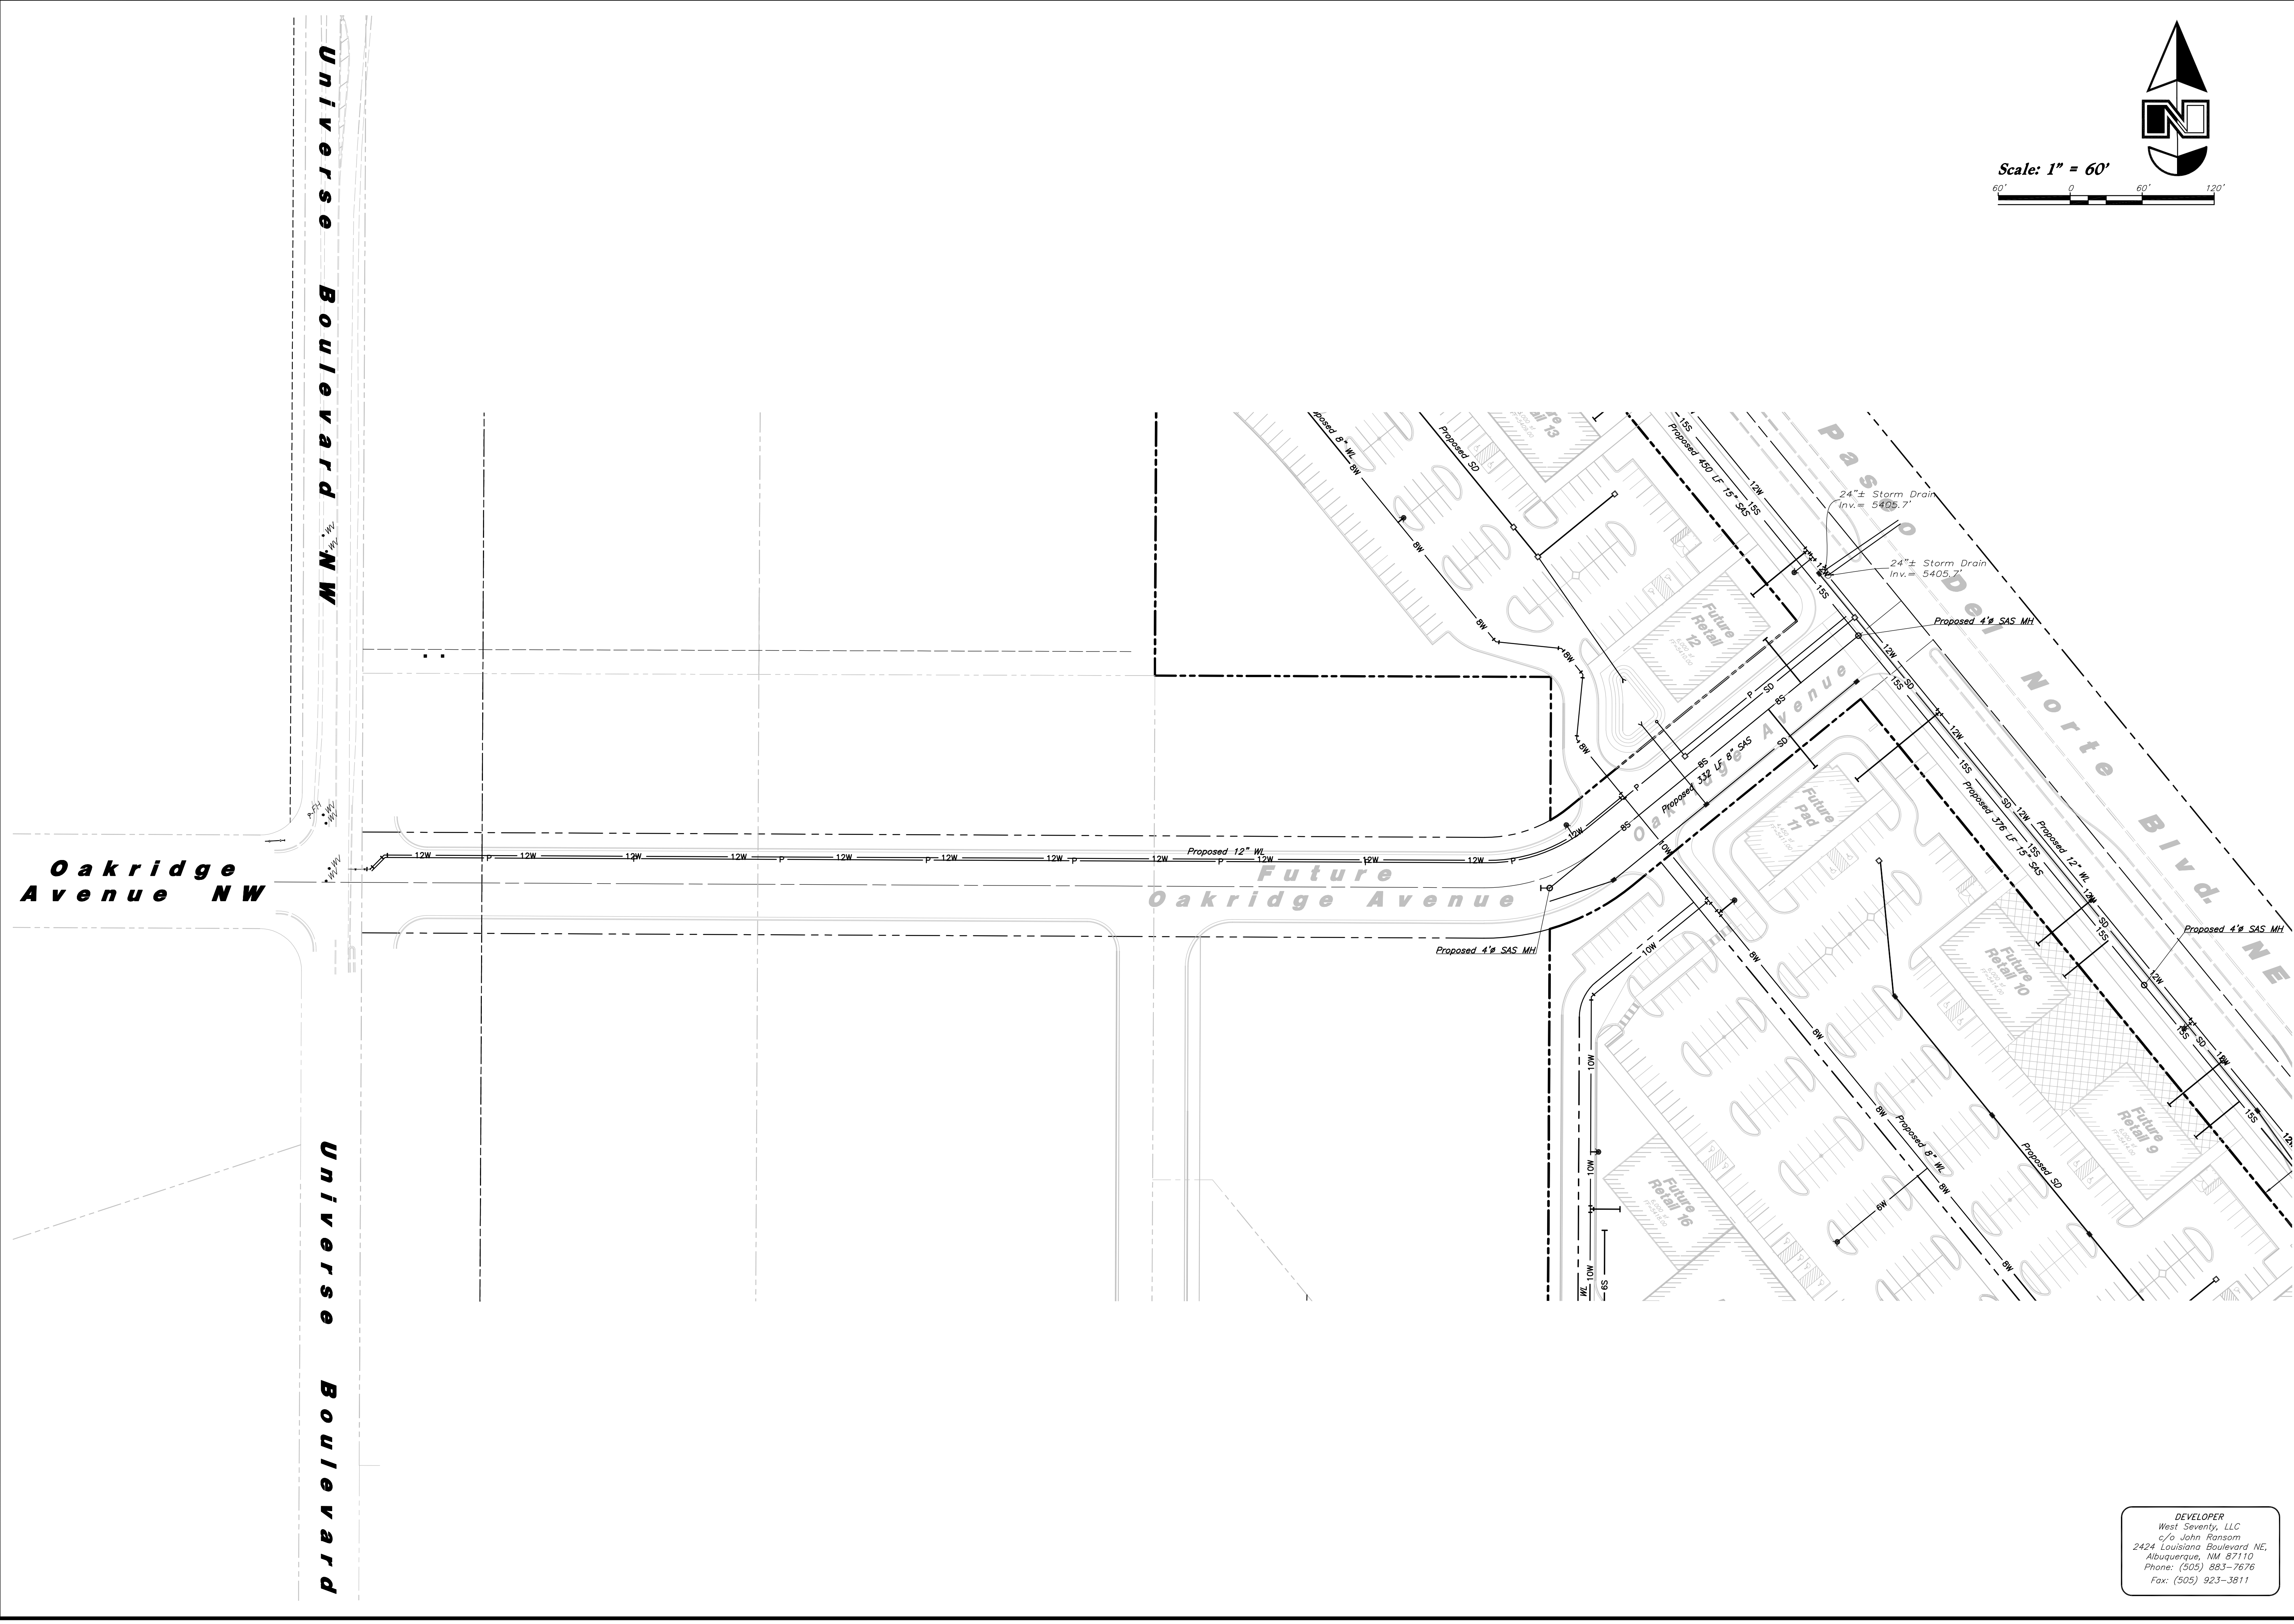


Scale: 1" = 60'

 

REV.	DATE	DESCRIPTION

Designed by: KR
 Drafted by: JC
 Client Name:
 West Seventy, LLC
 SMC469UT

ANNA
 ANDERSON WAHLEN & ASSOCIATES
 2010 North Redwood Road, Salt Lake City, Utah 84116
 801.521.8529 - AWEngineering.net

Oakridge Avenue Utility Plan
Volcano Heights Marketplace
 Unser Blvd. NW & Paseo Del Norte Blvd. NE
 Albuquerque, New Mexico



14 Jun, 2017

SHEET NO.
13

DEVELOPER
 West Seventy, LLC
 c/o John Ransom
 2424 Louisiana Boulevard NE,
 Albuquerque, NM 87110
 Phone: (505) 883-7676
 Fax: (505) 923-3811

W:\smc469\Pasno & Unser\Draws\SMC469UT.dwg, 6/14/2017 5:32:49 PM, 1:1, JC