




1 CANOPY GRAPHICS  
SCALE: 1/2"=1'-0"

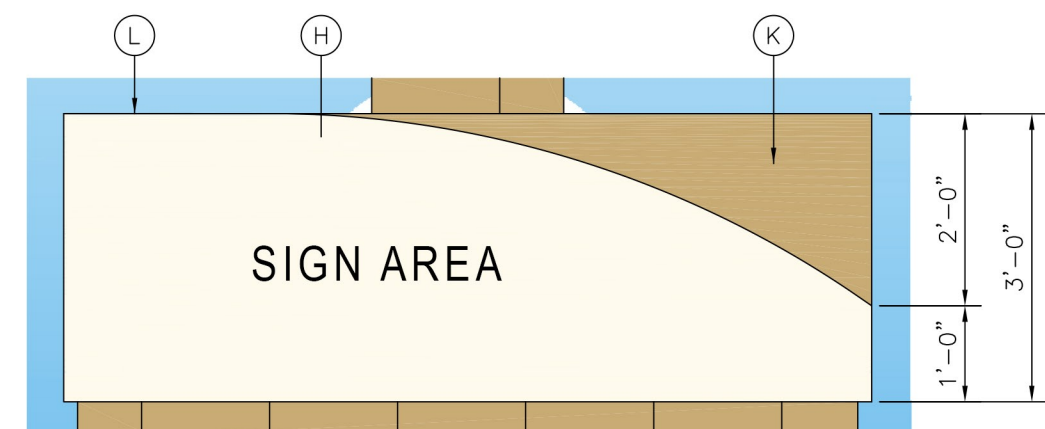


2 KIOSK GRAPHICS  
SCALE: 1/2"=1'-0"

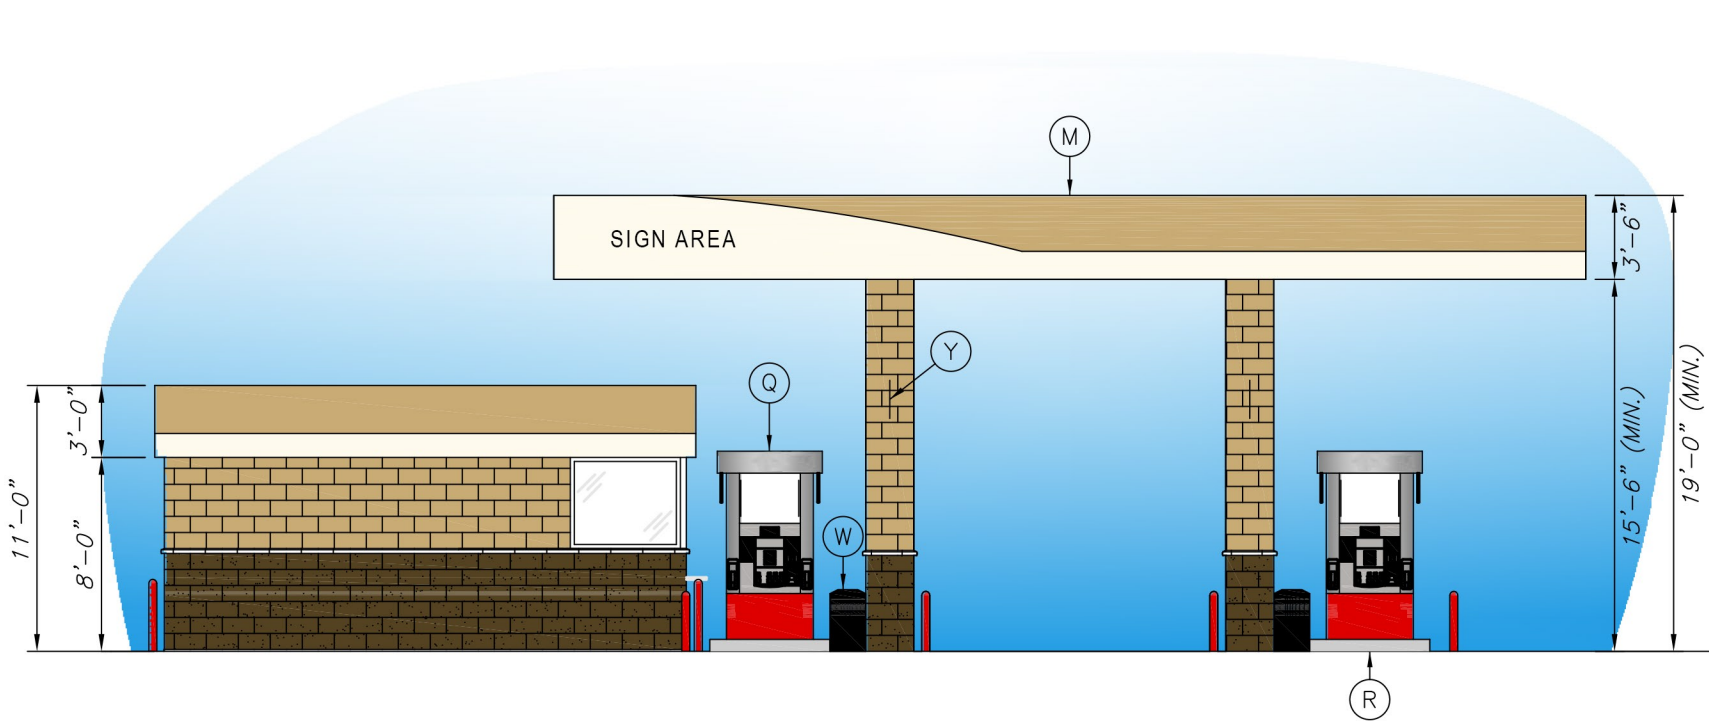


4 LEFT ELEVATION  
SCALE: 1/8"=1'-0"

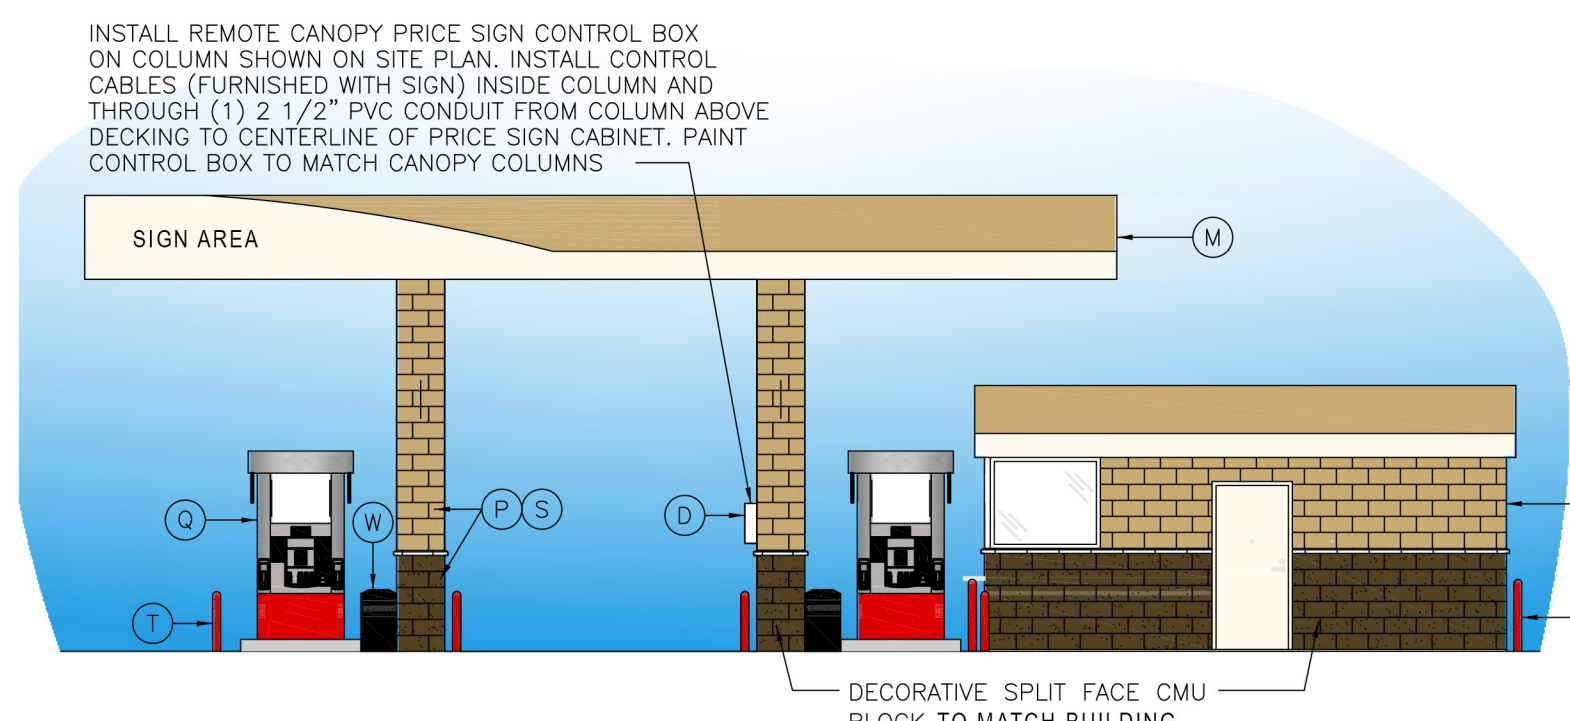

5 RIGHT ELEVATION  
SCALE: 1/8"=1'-0"

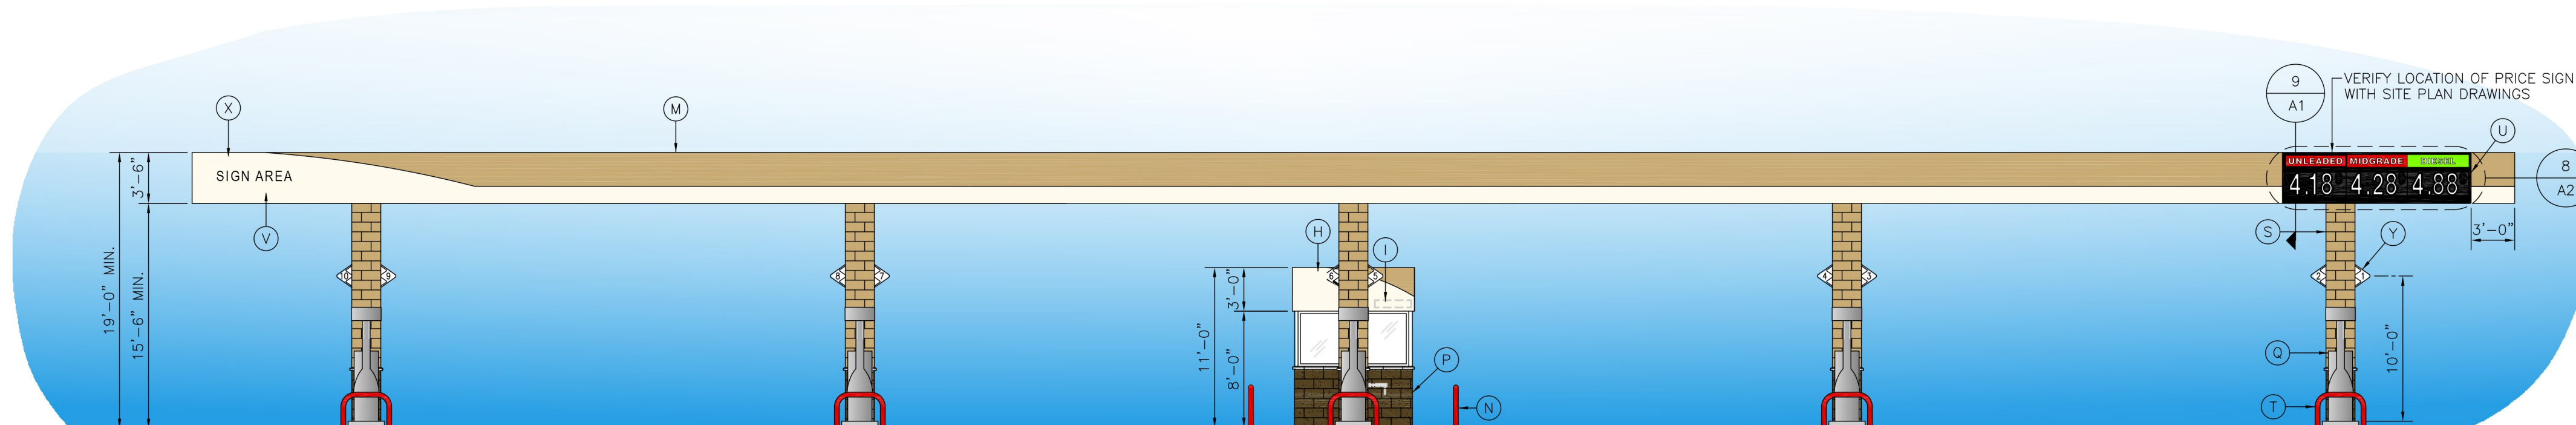


6 FRONT ELEVATION  
SCALE: 1/8"=1'-0"

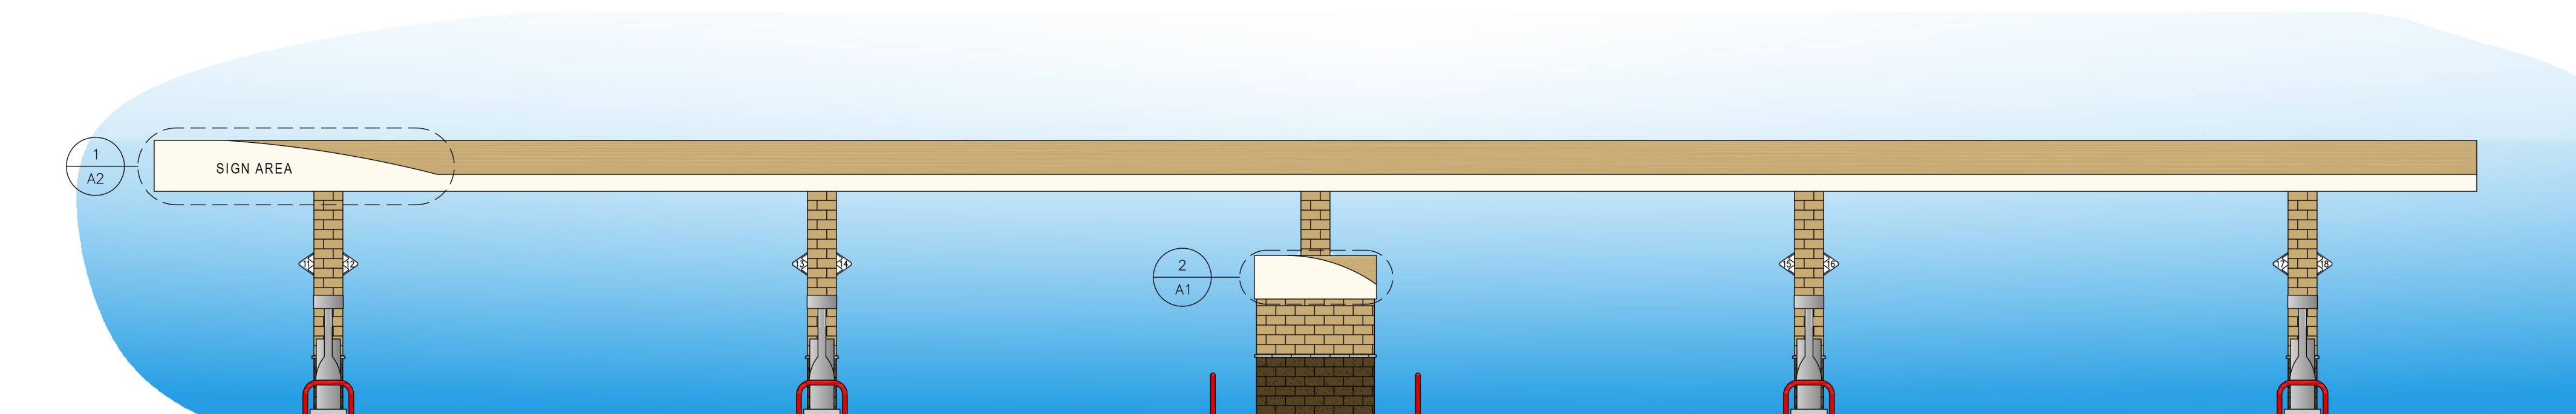

7 REAR ELEVATION  
SCALE: 1/8"=1'-0"

EQUIPMENT SCHEDULE

ITEM	DESCRIPTION	COLOR	MANUFACTURER	MODEL	FURNISHED BY	INSTALLED BY
A	INTERNALLY ILLUMINATED IDENTIFICATION SIGN		DUALITE		OWNER	SIGN INSTALLER
B	INTERNALLY ILLUMINATED REMOTE CONTROL PRICE SIGN		SKYLINE PRODUCTS, INC.		OWNER	SIGN INSTALLER
C	STATIC WARNING DECAL		WAYNE		DISPENSER MANUFACTURER	DISPENSER MANUFACTURER
D	REMOTE PRICE SIGN CONTROL BOX		SKYLINE PRODUCTS, INC.		OWNER	SIGN INSTALLER
E	SIGN POLE - G.C. TO PAINT	BLACK	DUALITE		OWNER	SIGN INSTALLER
F	CANOPY FASCIA	SANDSTONE			CANOPY FABRICATOR	CANOPY FABRICATOR
G	CANOPY FASCIA	OYSTER SHELL			CANOPY FABRICATOR	CANOPY FABRICATOR
H	LOGO - NON-ILLUMINATED (28" H x 37 1/2" W)		DUALITE		OWNER	GENERAL CONTRACTOR
I	PRE-CUT BLACK VINYL ADDRESS DECALS PER LOCAL AUTHORITY SPECIFICATIONS, IF REQUIRED				GENERAL CONTRACTOR	GENERAL CONTRACTOR
J	DISPENSER DOOR GRAPHICS	RED WITH WHITE LETTERS	WAYNE		DISPENSER MANUFACTURER	DISPENSER MANUFACTURER
K	KIOSK FASCIA	SANDSTONE			KIOSK FABRICATOR	KIOSK FABRICATOR
L	KIOSK FASCIA	OYSTER SHELL			KIOSK FABRICATOR	KIOSK FABRICATOR
M	CANOPY				CANOPY FABRICATOR	CANOPY FABRICATOR
N	6" DIAMETER BOLLARD - G.C. TO PAINT	SAFETY RED			GENERAL CONTRACTOR	GENERAL CONTRACTOR
O	HEALTH AND SAFETY DECALS		WAYNE		DISPENSER MANUFACTURER	GENERAL CONTRACTOR
P	KIOSK (BASE / UPPER WALL)	DB-04/DB-01	BLOCK TO MATCH BUILDING		GENERAL CONTRACTOR	GENERAL CONTRACTOR
Q	DISPENSER		WAYNE		OWNER	GENERAL CONTRACTOR
R	ISLAND FORMS - G.C. TO PAINT	GRAPHITE SW4017	OPW		OWNER	GENERAL CONTRACTOR
S	CANOPY COLUMNS (BASE / UPPER WALL)	DB-04/DB-01	BLOCK TO MATCH BUILDING		CANOPY FABRICATOR	CANOPY FABRICATOR
T	U-SHAPED BOLLARD - G.C. TO PAINT	SAFETY RED	RIVERSIDE		OWNER	GENERAL CONTRACTOR
U	PRICE SIGN, SEE DETAIL B, THIS SHEET		SKYLINE PRODUCTS, INC.		OWNER	SIGN INSTALLER
V	ILLUMINATED CHANNEL LETTERS		DUALITE		OWNER	SIGN INSTALLER
W	WASTE RECEPTACLE/WINDSHIELD SERVICE CENTER		DCI MARKETING		OWNER	GENERAL CONTRACTOR
X	ILLUMINATED LOGO SIGN		DUALITE		OWNER	SIGN INSTALLER
Y	PUMP NUMBER FLAG				CANOPY FABRICATOR	GENERAL CONTRACTOR

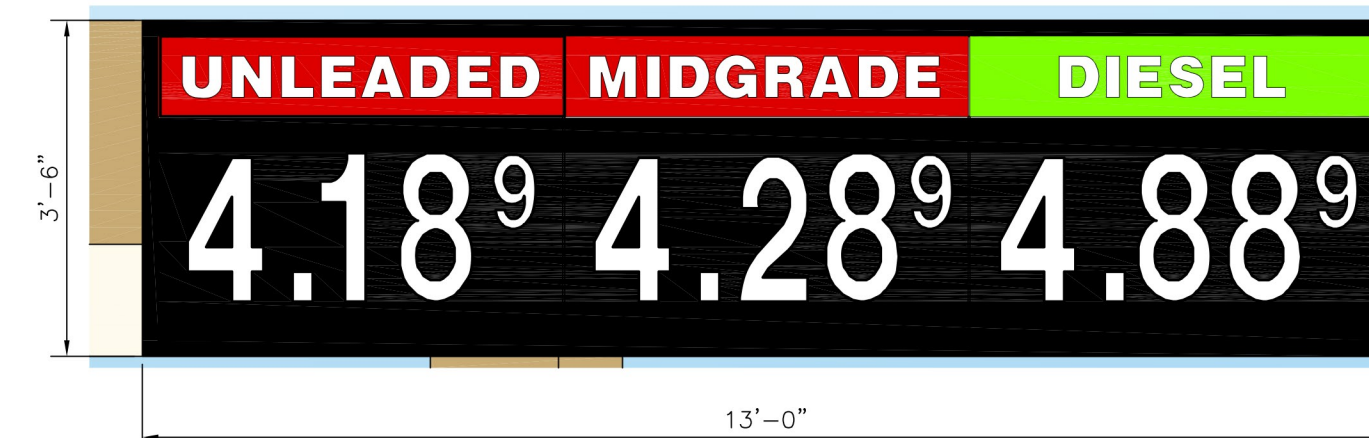

8 CANOPY PRICE SIGN GRAPHICS  
SCALE: 1/2"=1'-0"

**AWA**  
ANDERSON WAHLEN & ASSOCIATES  
2010 North Redwood Road, Salt Lake City, Utah 84116  
801-521-8529 - AWaengineering.net

No.	DESCRIPTION	DATE	REVISIONS	
			DES. BY	CHK. BY

Project #: \_\_\_\_\_  
Designed By: \_\_\_\_\_  
Drawn By: \_\_\_\_\_  
Checked By: \_\_\_\_\_  
Date: \_\_\_\_\_  
Scale: 1/8"=1'-0"  
Disk File: \_\_\_\_\_  
Model: 9 (GD) CMU

EXTERIOR ELEVATIONS AND SIGNAGE

Drawing No.: \_\_\_\_\_