


2 PRELIMINARY EASTERN ELEVATION  
 1 xxx xxx

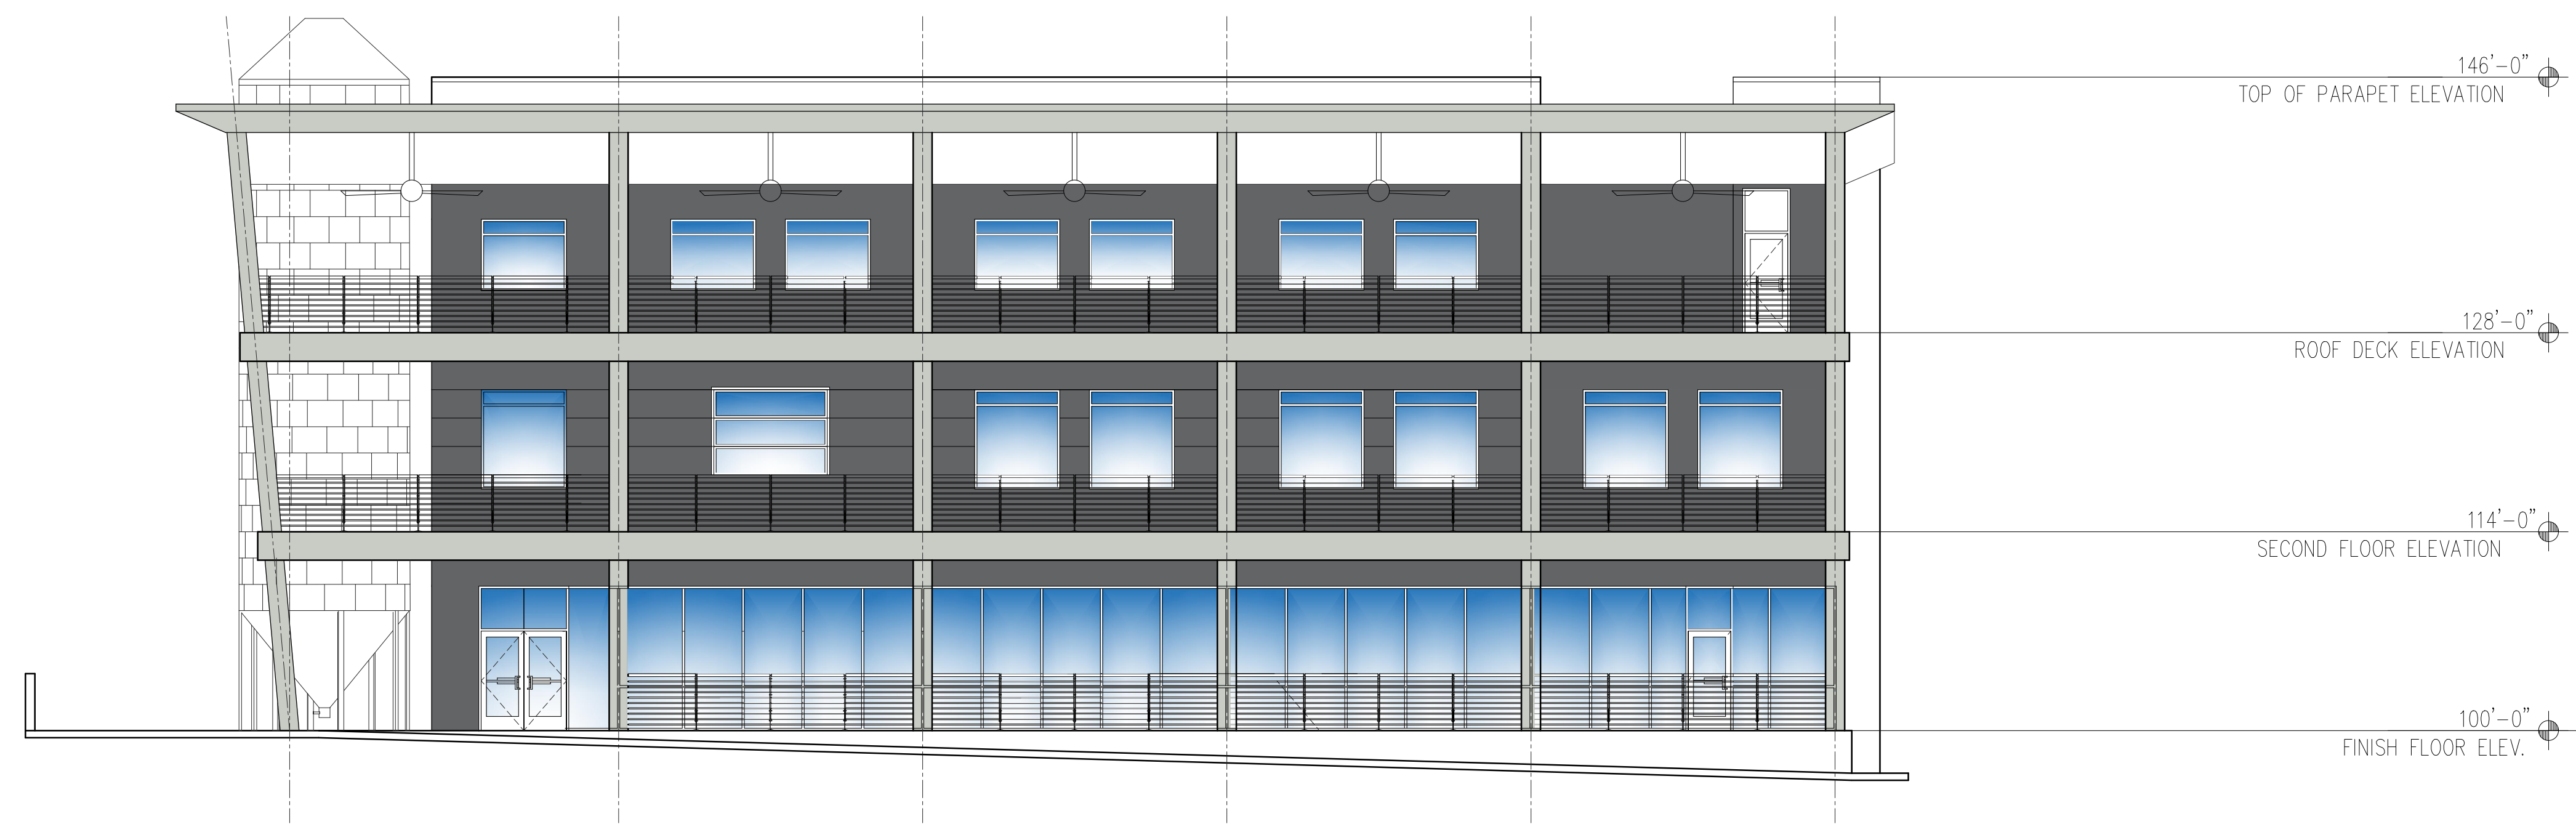

3 PRELIMINARY NORTHERN ELEVATION  
 1 xxx xxx

REV	DATE	BY	REVISION
1			
2			
3			
4			
5			

**MODULUS ARCHITECTS**  
 100 SUN AVE. N.W. SUITE 305  
 ALBUQUERQUE, NEW MEXICO 87109  
 PHONE (505) 338-1499 FAX (505) 338-1498

PROJECT TITLE BLDG-PROJECT ALBUQUERQUE	DRAWN BY: S-MAN
PROJECT MANAGER STEPHEN DUNBAR, AIA	JOB NO.
SHEET TITLE EXTERIOR ELEVATIONS	
DATE 4/14/2017	SHEET A4.0
SCALE: 1/8" = 1'-0"	