

IRRIGATION SYSTEM
Irrigation system standards outlined in the City's Water Conservation Landscaping and Water Waste Ordinance shall be complied with on this site. A fully automated drip system will be utilized to irrigate all planting areas.

MAINTENANCE RESPONSIBILITY
Maintenance of the landscaping and irrigation system shall be the responsibility of the Owner.

PLANT PALETTE



- DECIDUOUS TREES (2" cal. min.)
Modesto Ash, Honeylocust
- SHRUBS AND GROUNDCOVERS (1 & 5 gal.)
Juniper species, Russian Sage, Cherry Sage
- MULCHES
3/4" Santa Ana Tan Rock Mulch

CONSENSUS PLANNING, INC.
Planning / Landscape Architecture
924 Park Avenue NW #7102
Albuquerque, NM 87102
(505) 764-5801 Fax 842-5485
e-mail: cp@consensusplanning.com

Project Name:
6700 BLUEWATER

LUMBER, INC.

Scale: 1" = 30'

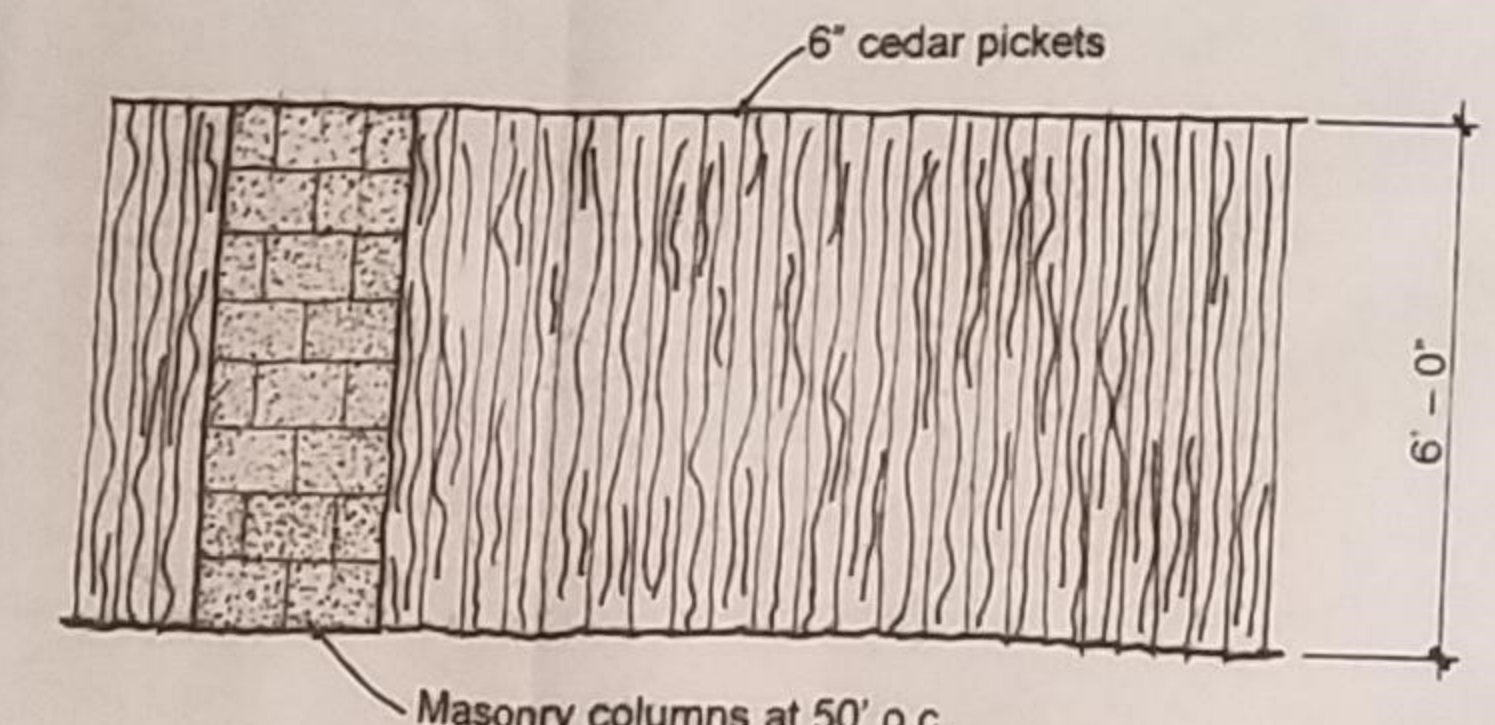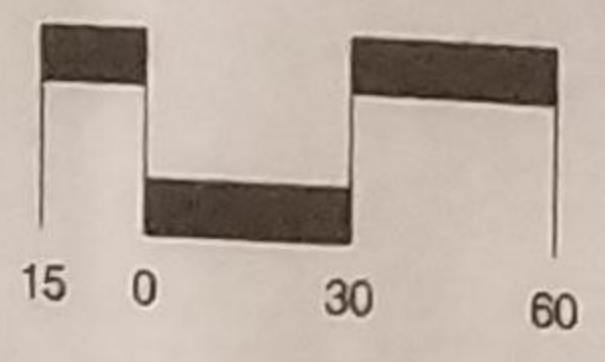

FENCE DETAIL - BLUEWATER ROAD
N.T.S.

Landscape Plan
AMENDMENT
SITE PLAN FOR BUILDING PURPOSES

Designed By:	CJK
Drawn By:	CJK
Checked By:	CJK
Date:	6/22/99
Project No:	1200
Sheet Title:	LANDSCAPE PLAN
	2 OF 2