


FINISH LEGEND
P5E SAFETY YELLOW

P101 GUSTO GOLD SW #6904

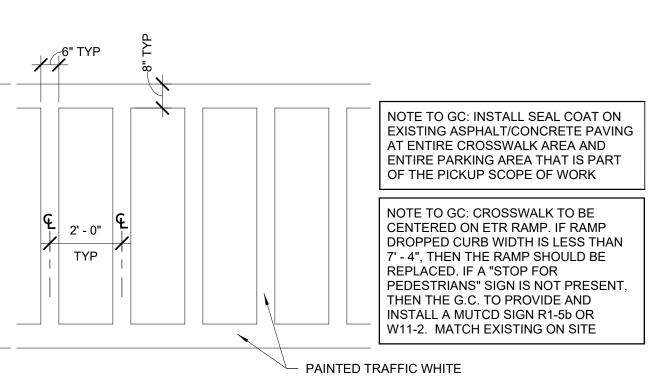

2 CROSSWALK
3/8" = 1'-0"

**A1** 

ISSUE BLOCK

CHECKED BY:

PROTO CYCLE: 04/24/20

DOCUMENT DATE: 05/29/20

I HEREBY CERTIFY THAT THE PORTION OF THIS TECHNICAL SUBMISSION DESCRIBED BELOW WAS PREPARED BY ME OR UNDER MY DIRECT SUPERVISION AND RESPONSIBLE CHARGE. I AM A DULY REGISTERED ARCHITECT UNDER THE LAWS OF THE STATE OF NEW MEXICO

05/29/20\_\_\_\_\_ DATE ISSUED

FLOOR PLAN

DRAWN BY: