



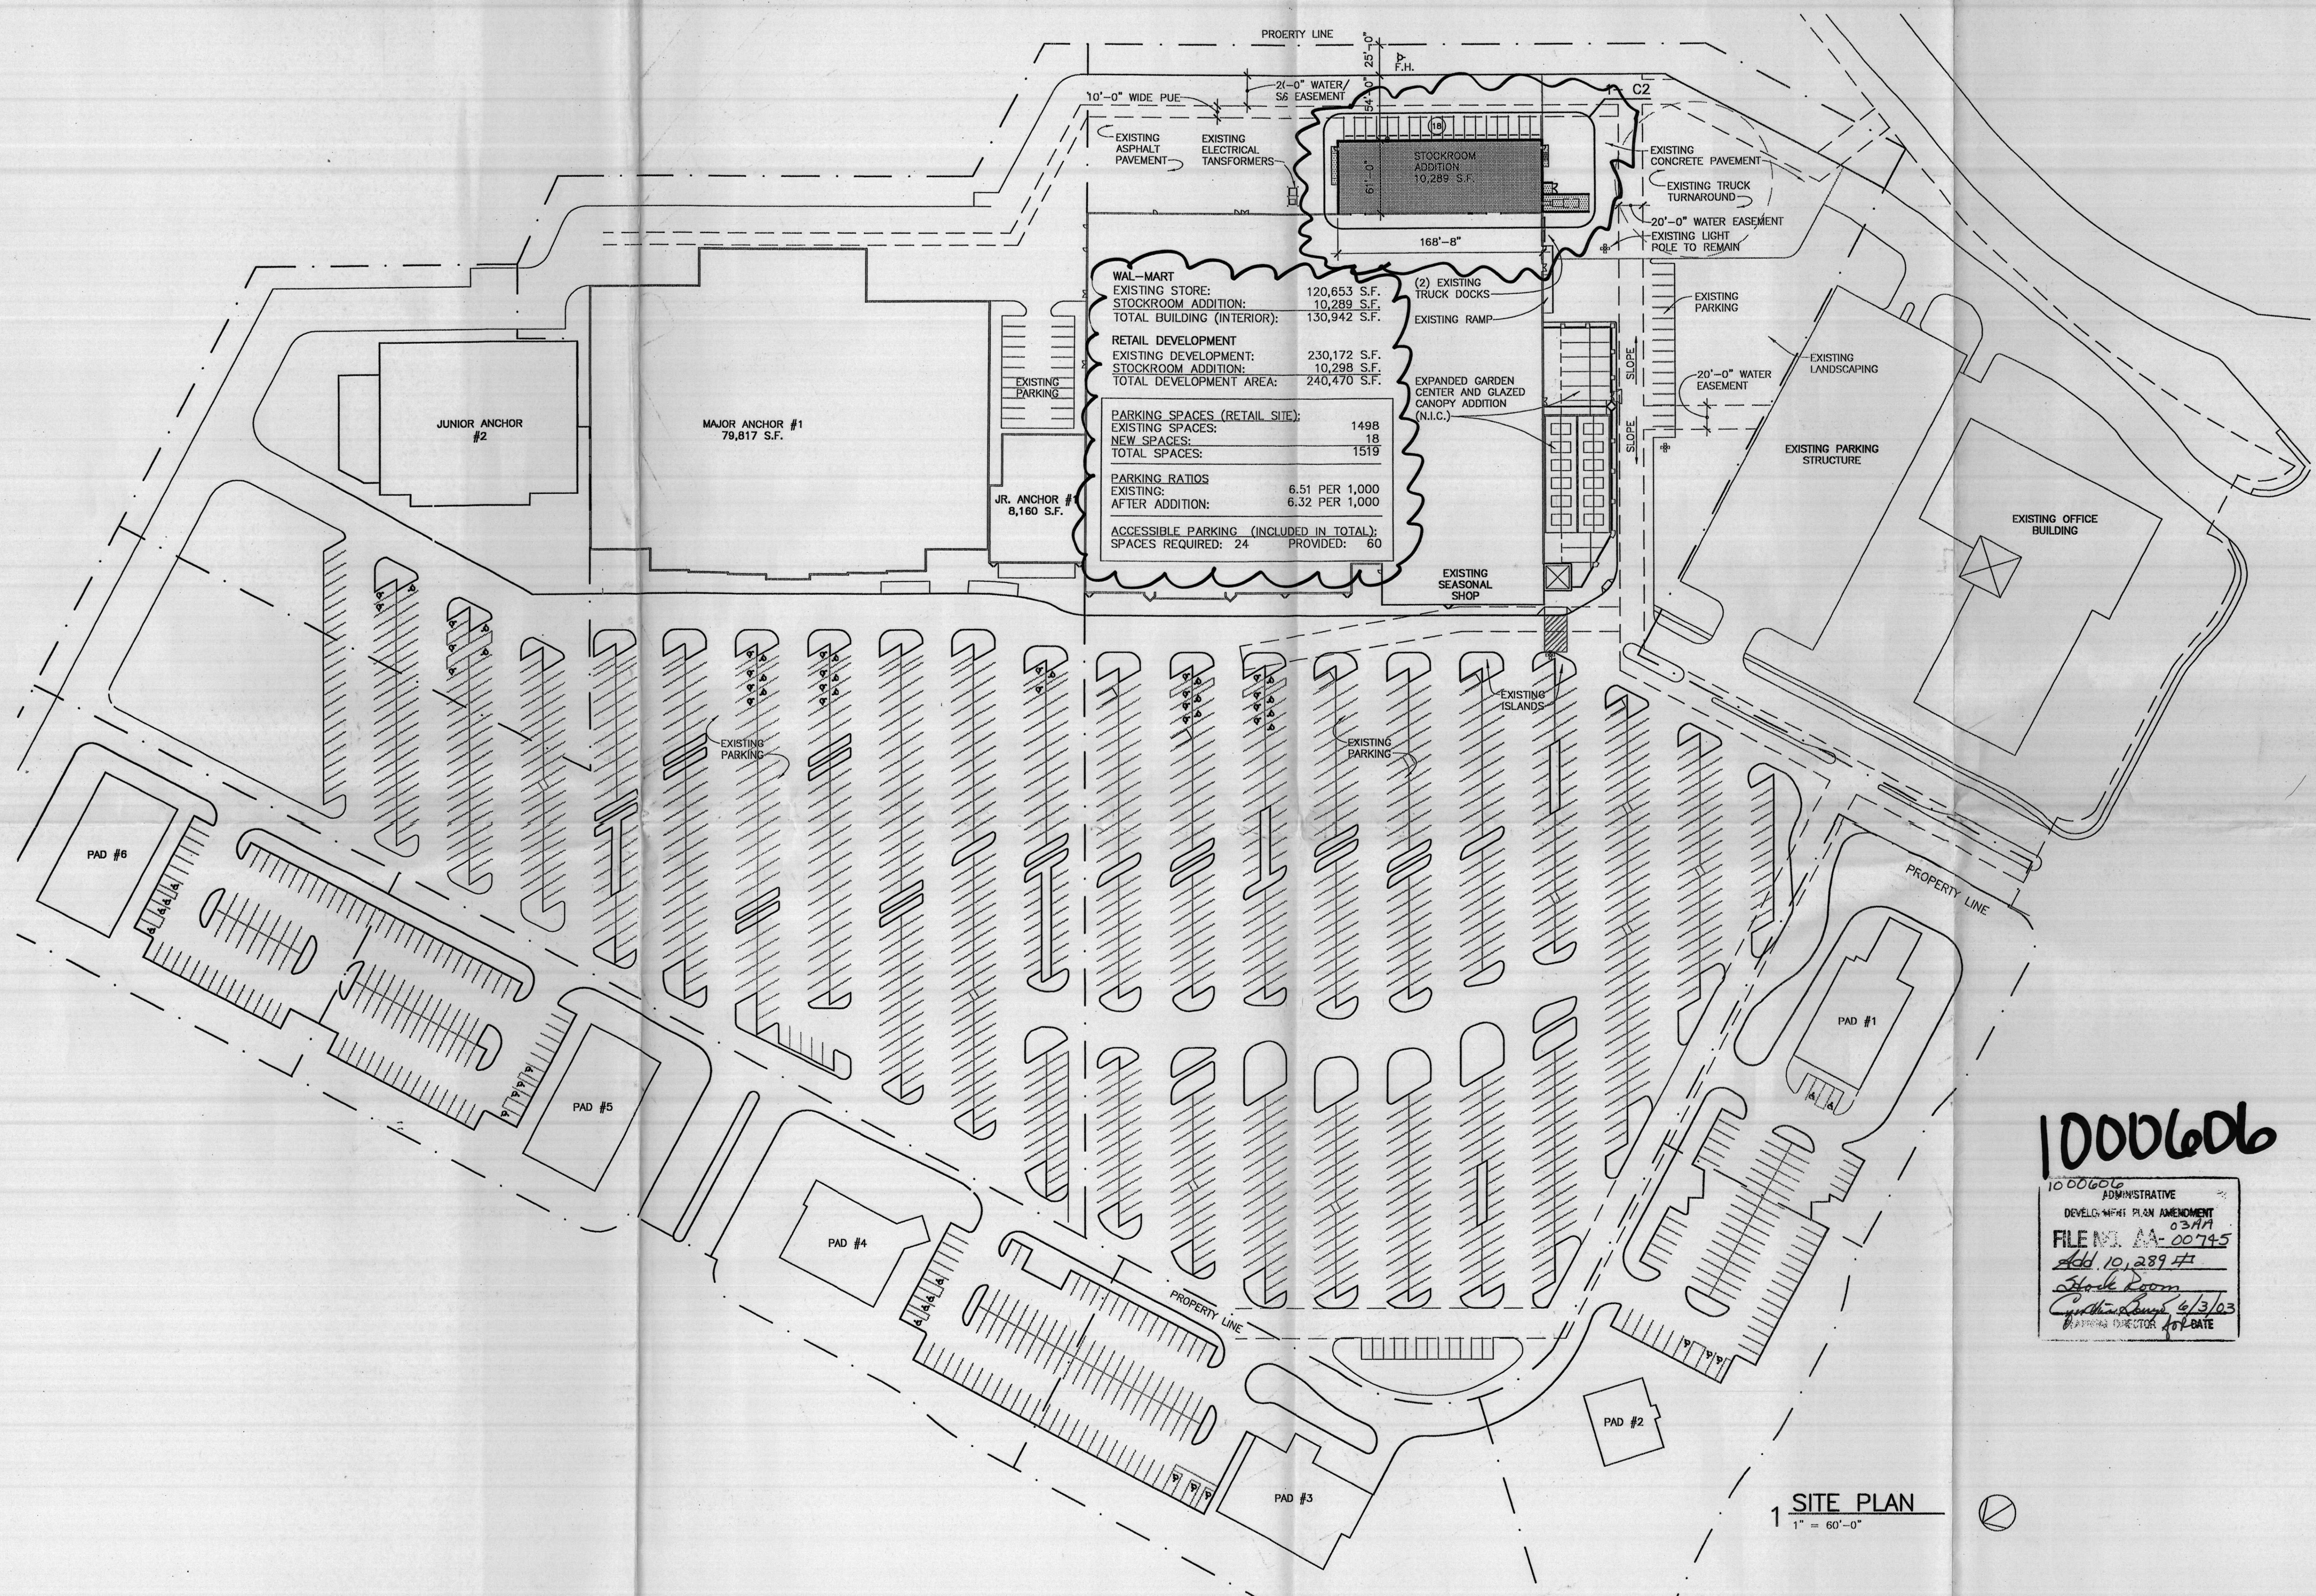

1 SITE PLAN
1" = 60'-0"

1000606

1000606 ADMINISTRATIVE
DEVELOPMENT PLAN AMENDMENT
FILE NO. AA-00745
Add 10,289 SF
Stock Room
Cynthia Davis 4/3/03
PLANNING DIRECTOR FOR DATE

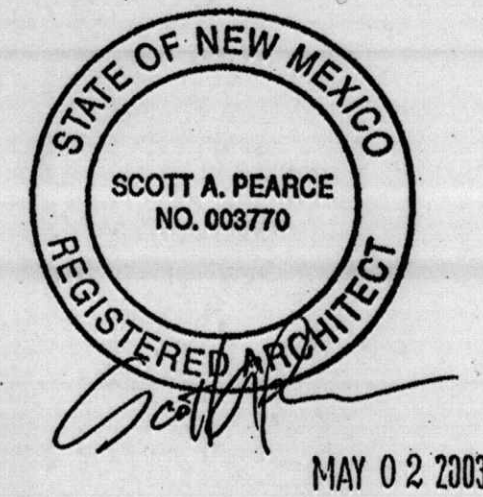

Raymond Harris & Associates Architects
211 N. Record St. Suite 222
Dallas, Texas 75202
Telephone 214/749-0626

WAL-MART
STOCKROOM ADDITION

STORE #824

ALBUQUERQUE,
NM

WAL-MART STORES, INC.
REALTY CONSTRUCTION
2001 SOUTHEAST 10TH STREET
BENTONVILLE, AR 72716-0550

Sheet Contents:
SITE PLAN

Drawn By:	SP
Checked By:	RH
Revisions:	

ALL QUESTIONS FROM GENERAL CONTRACTORS
RELATED TO THE ISSUING OF THIS PROJECT OR
THE WORK INVOLVED SHALL BE DIRECTED TO:
WAL-MART STORES, INC.
REALTY CONSTRUCTION
2001 SOUTHEAST 10TH STREET
BENTONVILLE, AR 72716-0550
TELEPHONE: (479) 204-0317

Project Number: 02610
Date: 25 APRIL 2003

C1



MAY 02 2003

Raymond Harris & Associates Architects
211 N. Record St. Suite 222
Dallas, Texas 75202
Telephone 214/749-0626

WAL*MART
STOCKROOM ADDITION

STORE #824

ALBUQUERQUE,
NM

WAL*MART STORES, INC.
REALTY CONSTRUCTION
2001 SOUTHEAST 10th ST.
BENTONVILLE, AR 72716-0550

Sheet Contents:

ELEVATIONS AND DETAILS


Drawn By: SP
Checked By: RH
Revisions:

ALL QUESTIONS FROM GENERAL CONTRACTORS
RELATED TO THE BIDDING OF THIS PROJECT OR
THE WORK INVOLVED SHALL BE DIRECTED TO:
WAL*MART STORES, INC.
REALTY CONSTRUCTION
2001 SOUTHEAST 10th STREET
BENTONVILLE, AR 72716-0550
TELEPHONE: (479) 204-0317


Project Number: 02610
Date: 25 APRIL 2003

A3


Copyright ©

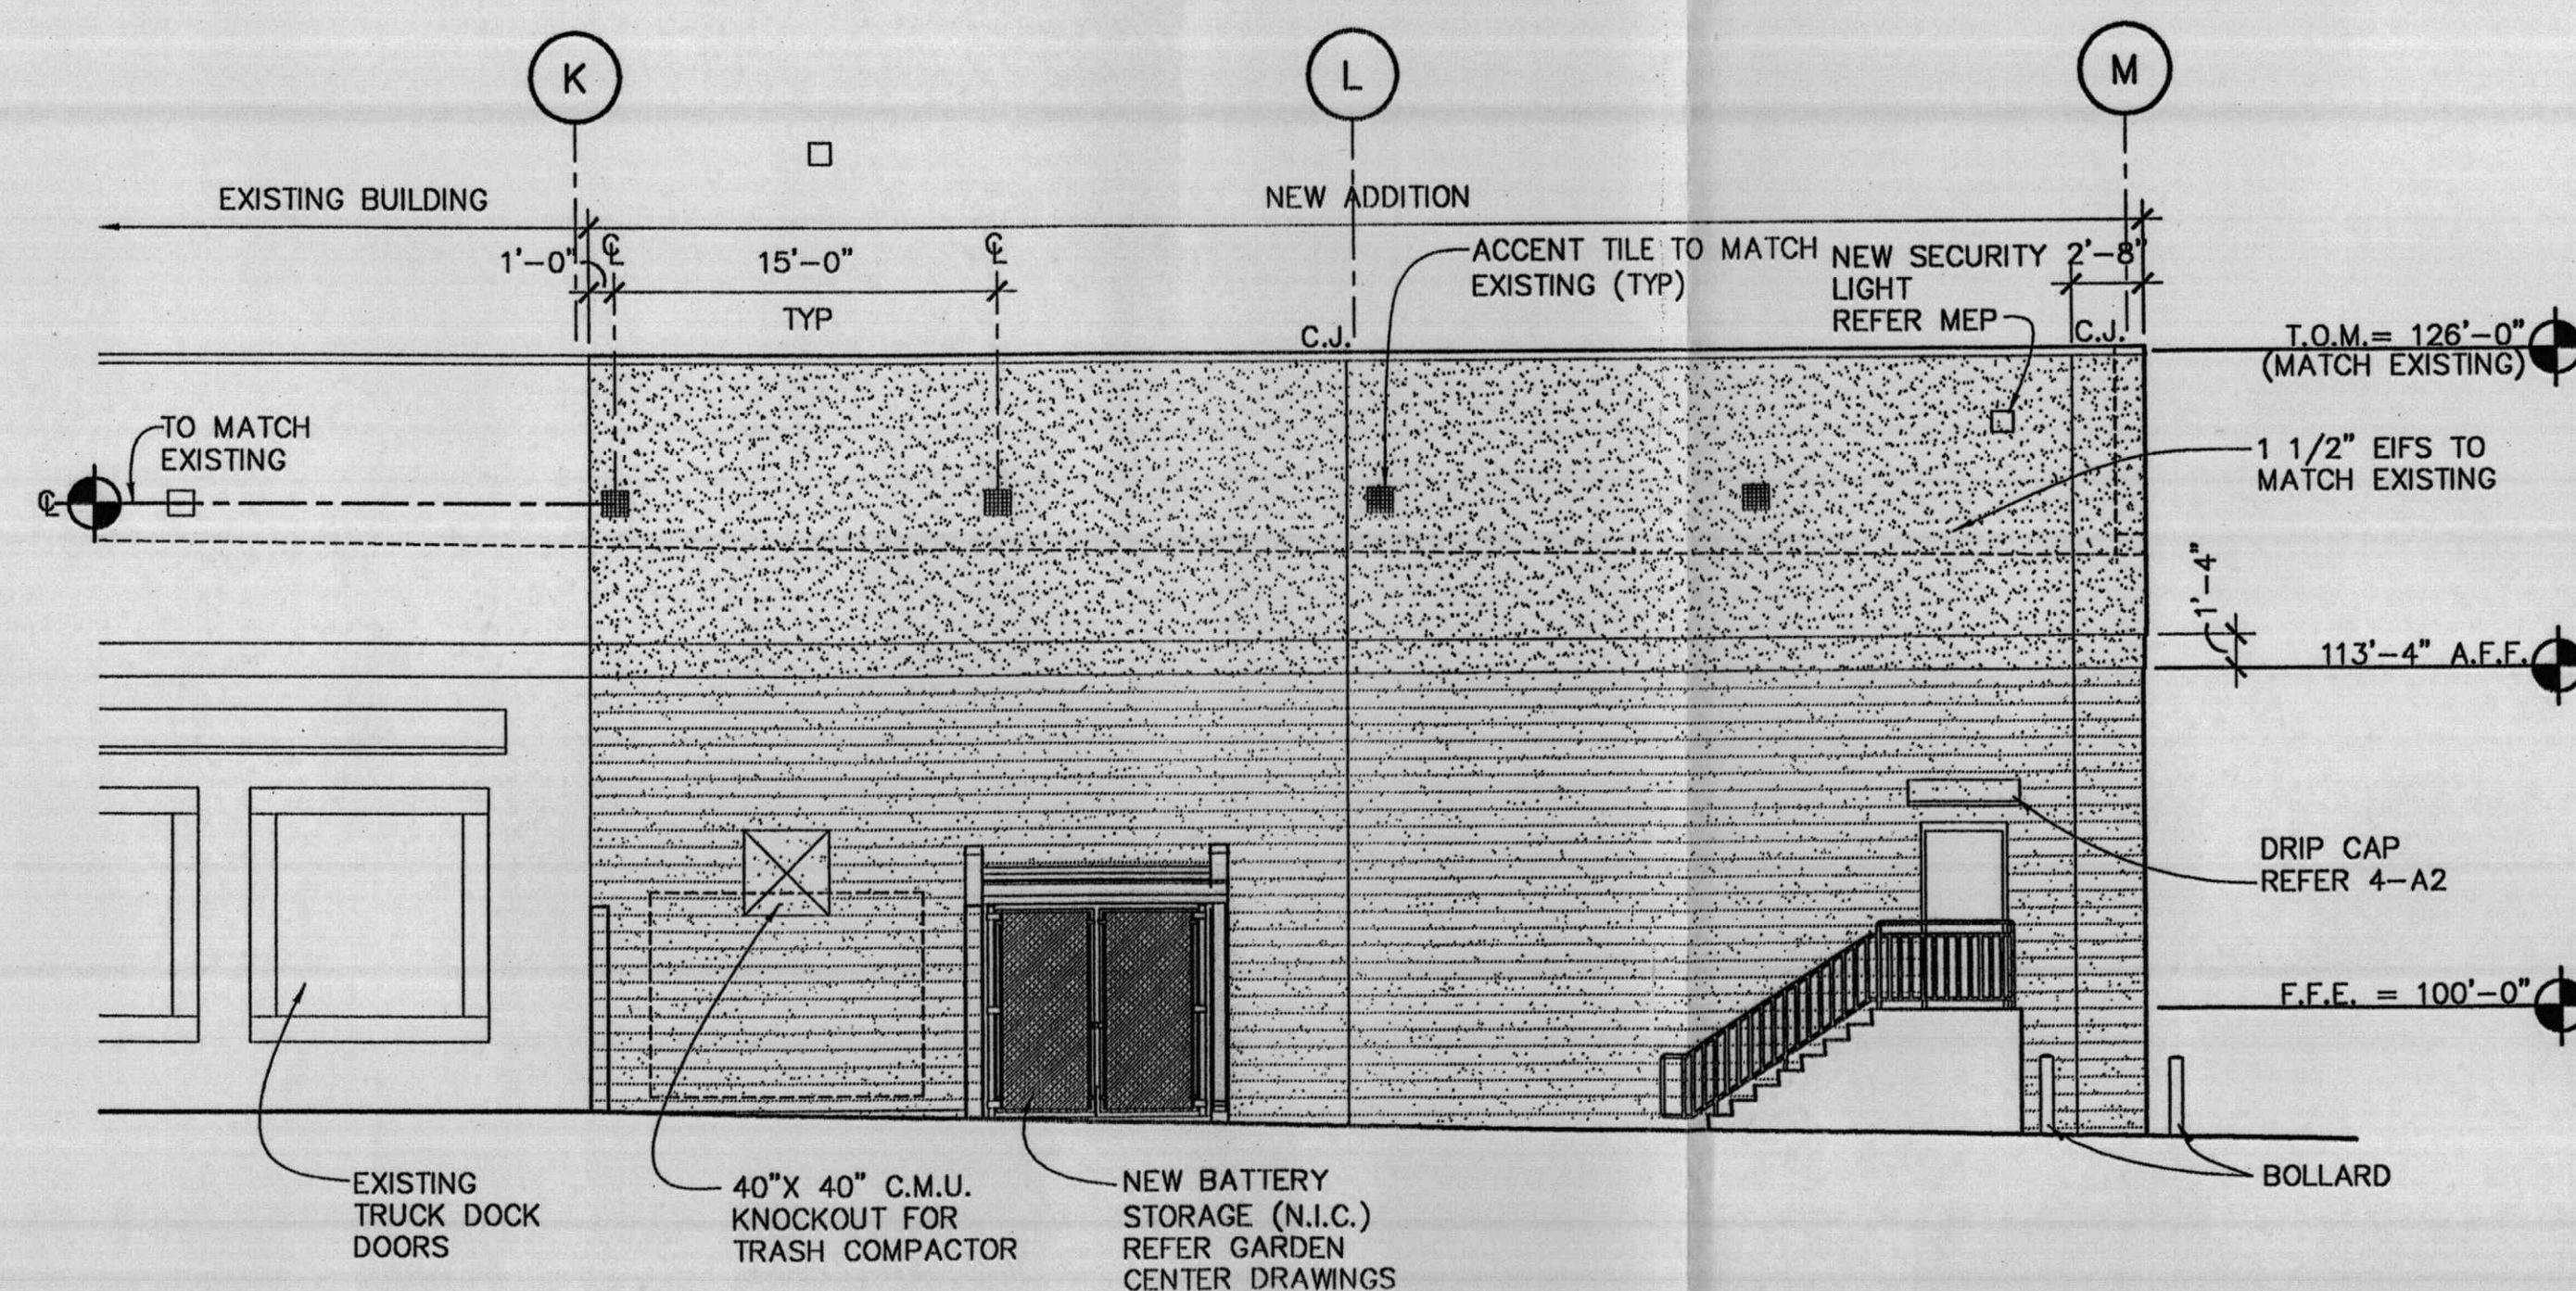

3 RIGHT SIDE ELEVATION
1/8" = 1'-0"

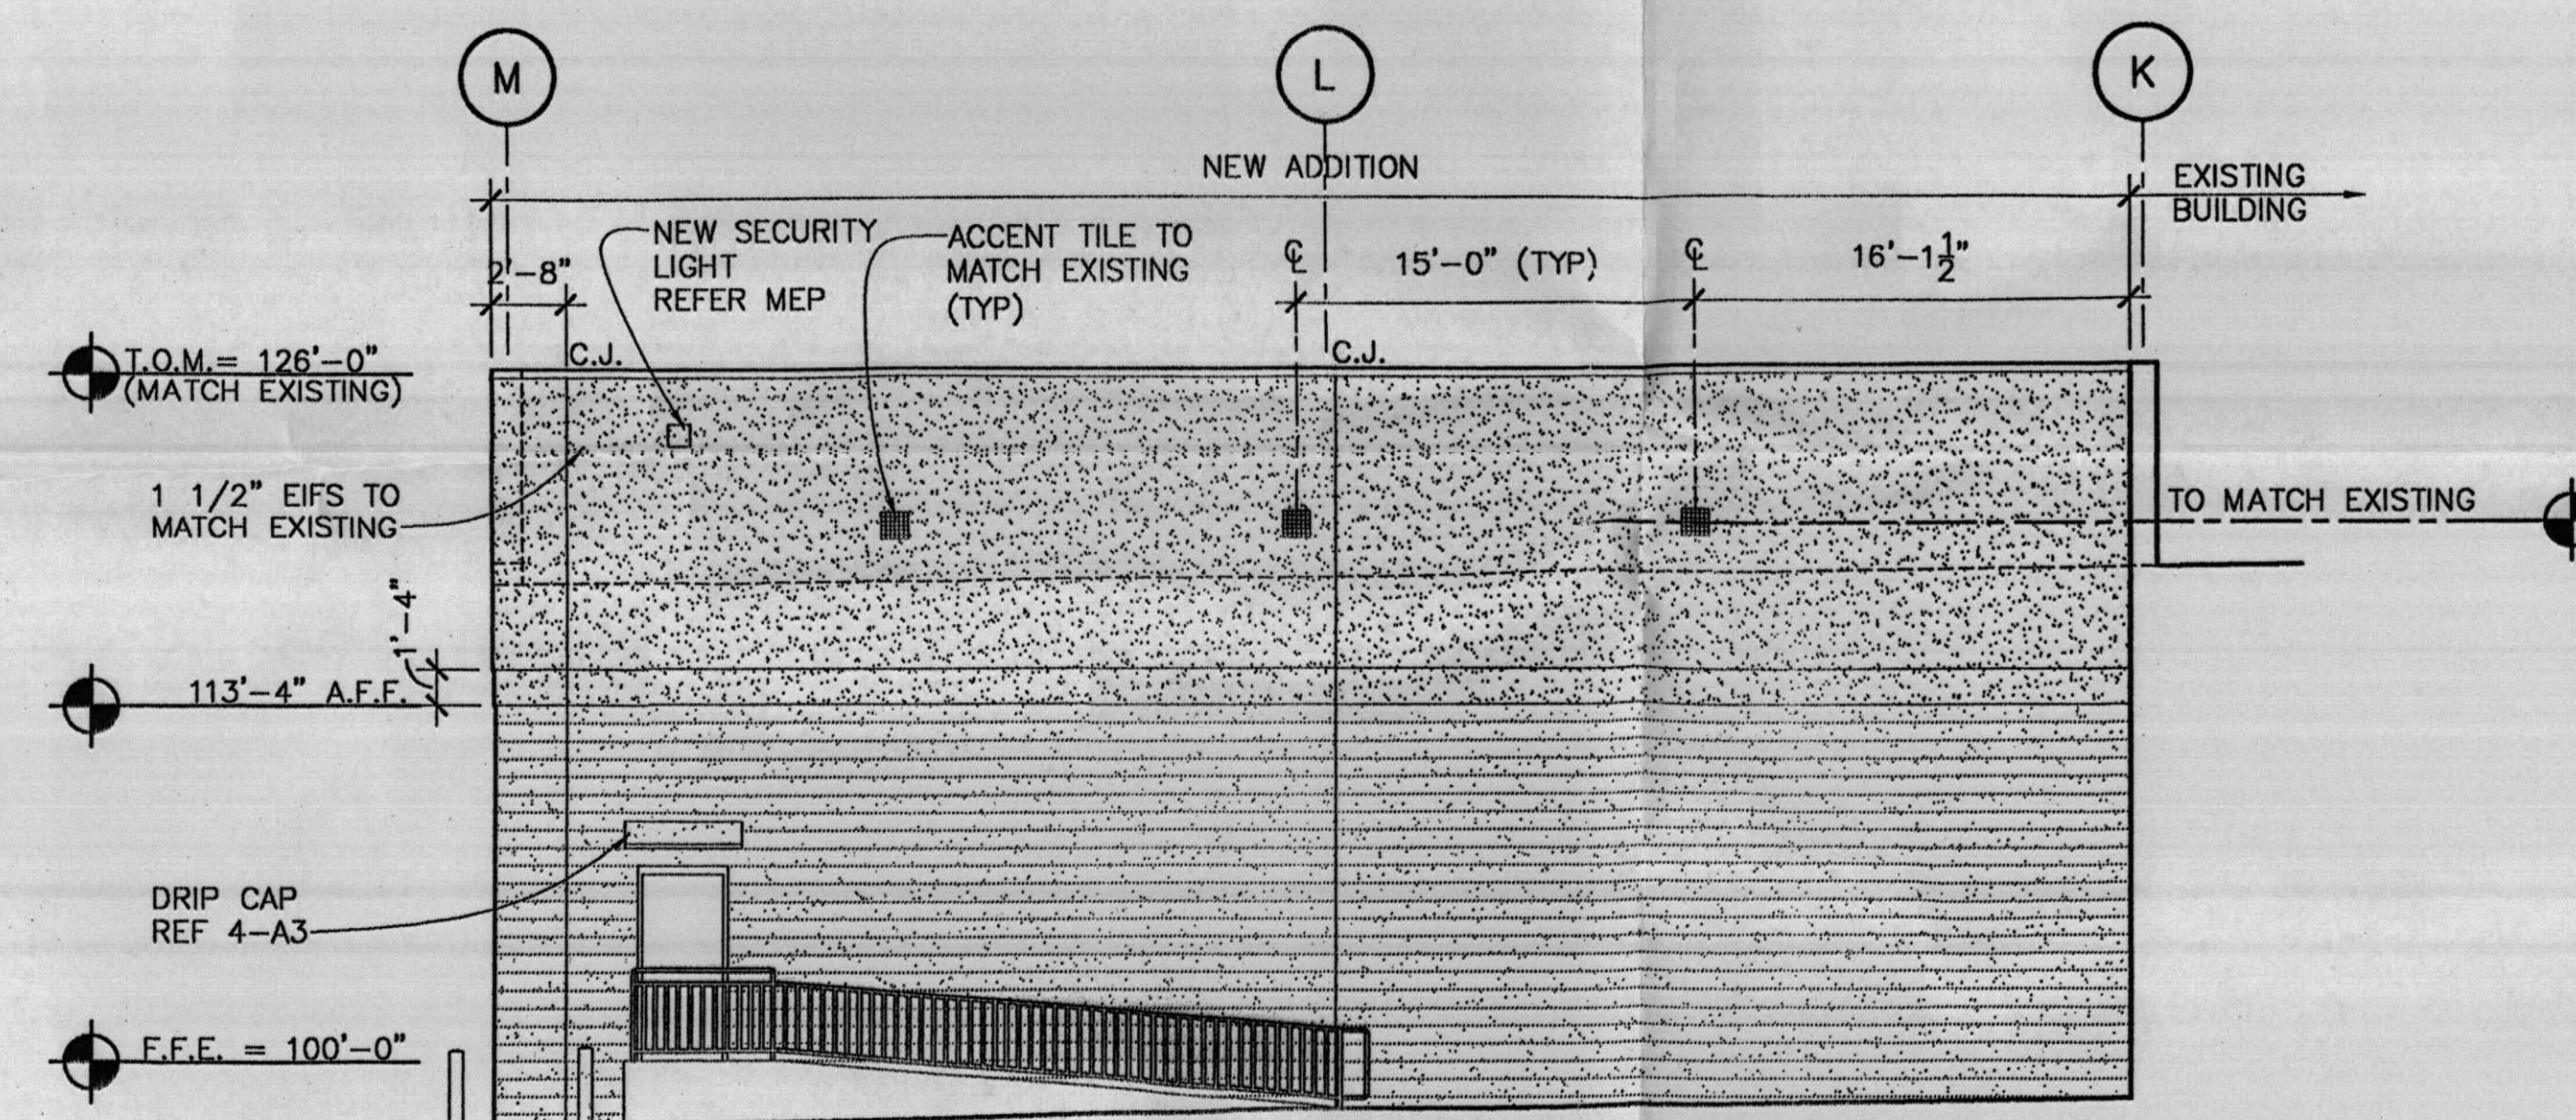

2 LEFT SIDE ELEVATION
1/8" = 1'-0"

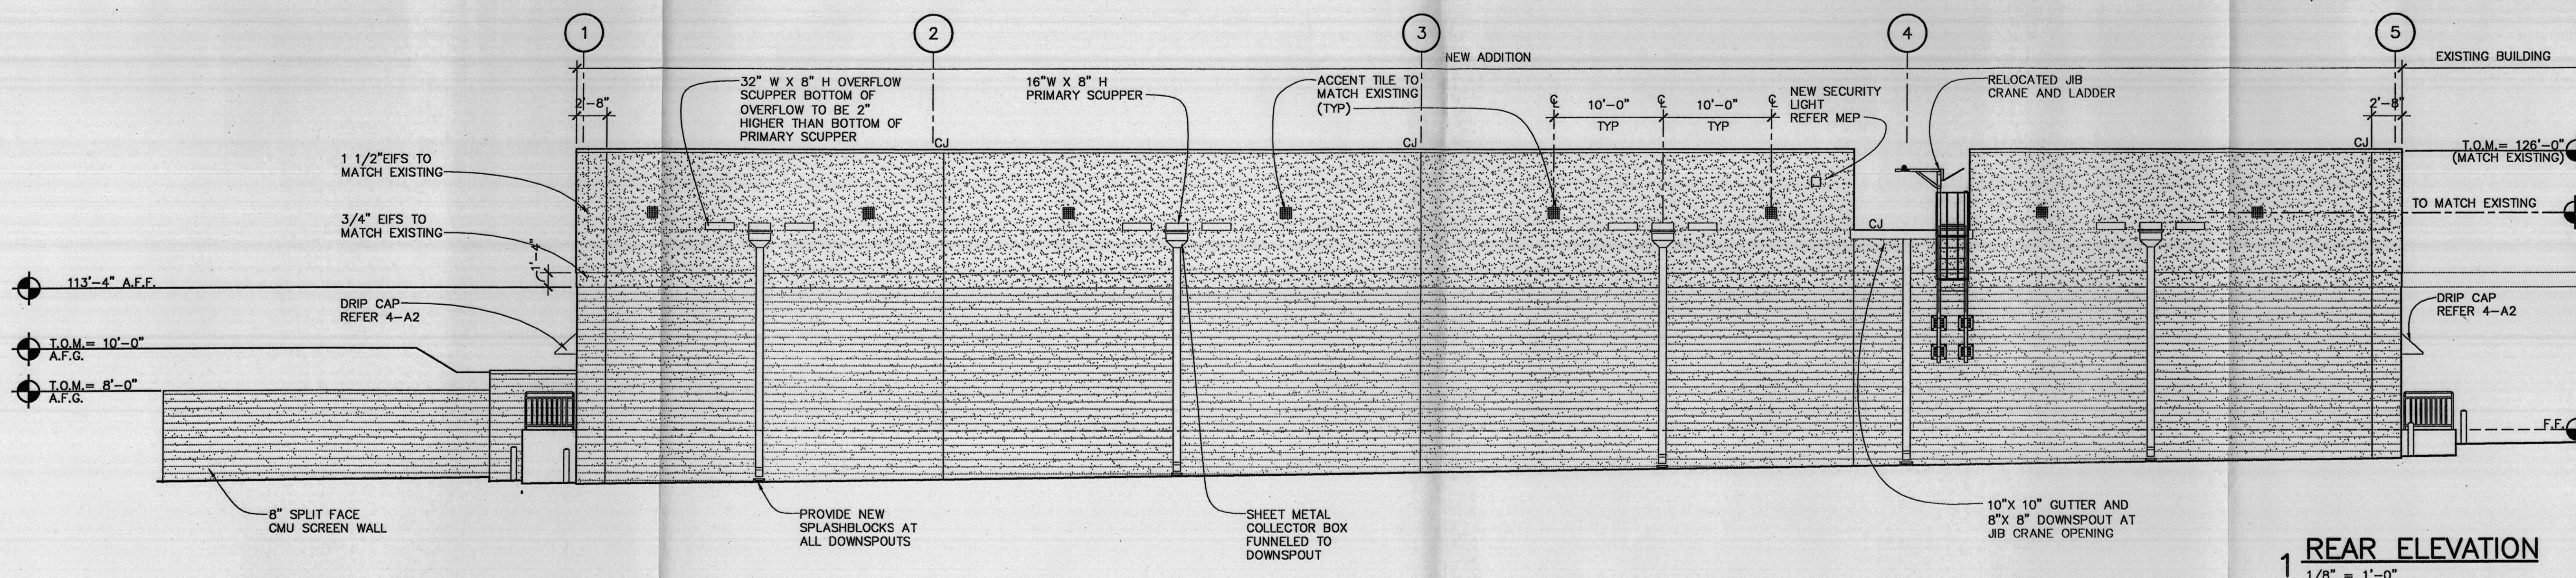

1 REAR ELEVATION
1/8" = 1'-0"



MAY 02 2003

Raymond Harris & Associates Architects
211 N. Record St. Suite 222
Dallas, Texas 75202
Telephone 214/749-0626

WAL*MART
STOCKROOM ADDITION

STORE #824

ALBUQUERQUE,
NM

WAL*MART STORES, INC.
REALTY CONSTRUCTION
2001 SOUTHEAST 10th ST.
BENTONVILLE, AR 72716-0550

Sheet Contents:

ELEVATIONS AND DETAILS


Drawn By: SP
Checked By: RH
Revisions:

ALL QUESTIONS FROM GENERAL CONTRACTORS
RELATED TO THE BIDDING OF THIS PROJECT OR
THE WORK INVOLVED SHALL BE DIRECTED TO:
WAL*MART STORES, INC.
REALTY CONSTRUCTION
2001 SOUTHEAST 10th STREET
BENTONVILLE, AR 72716-0550
TELEPHONE: (479) 204-0317


Project Number: 02610
Date: 25 APRIL 2003

A3


Copyright ©

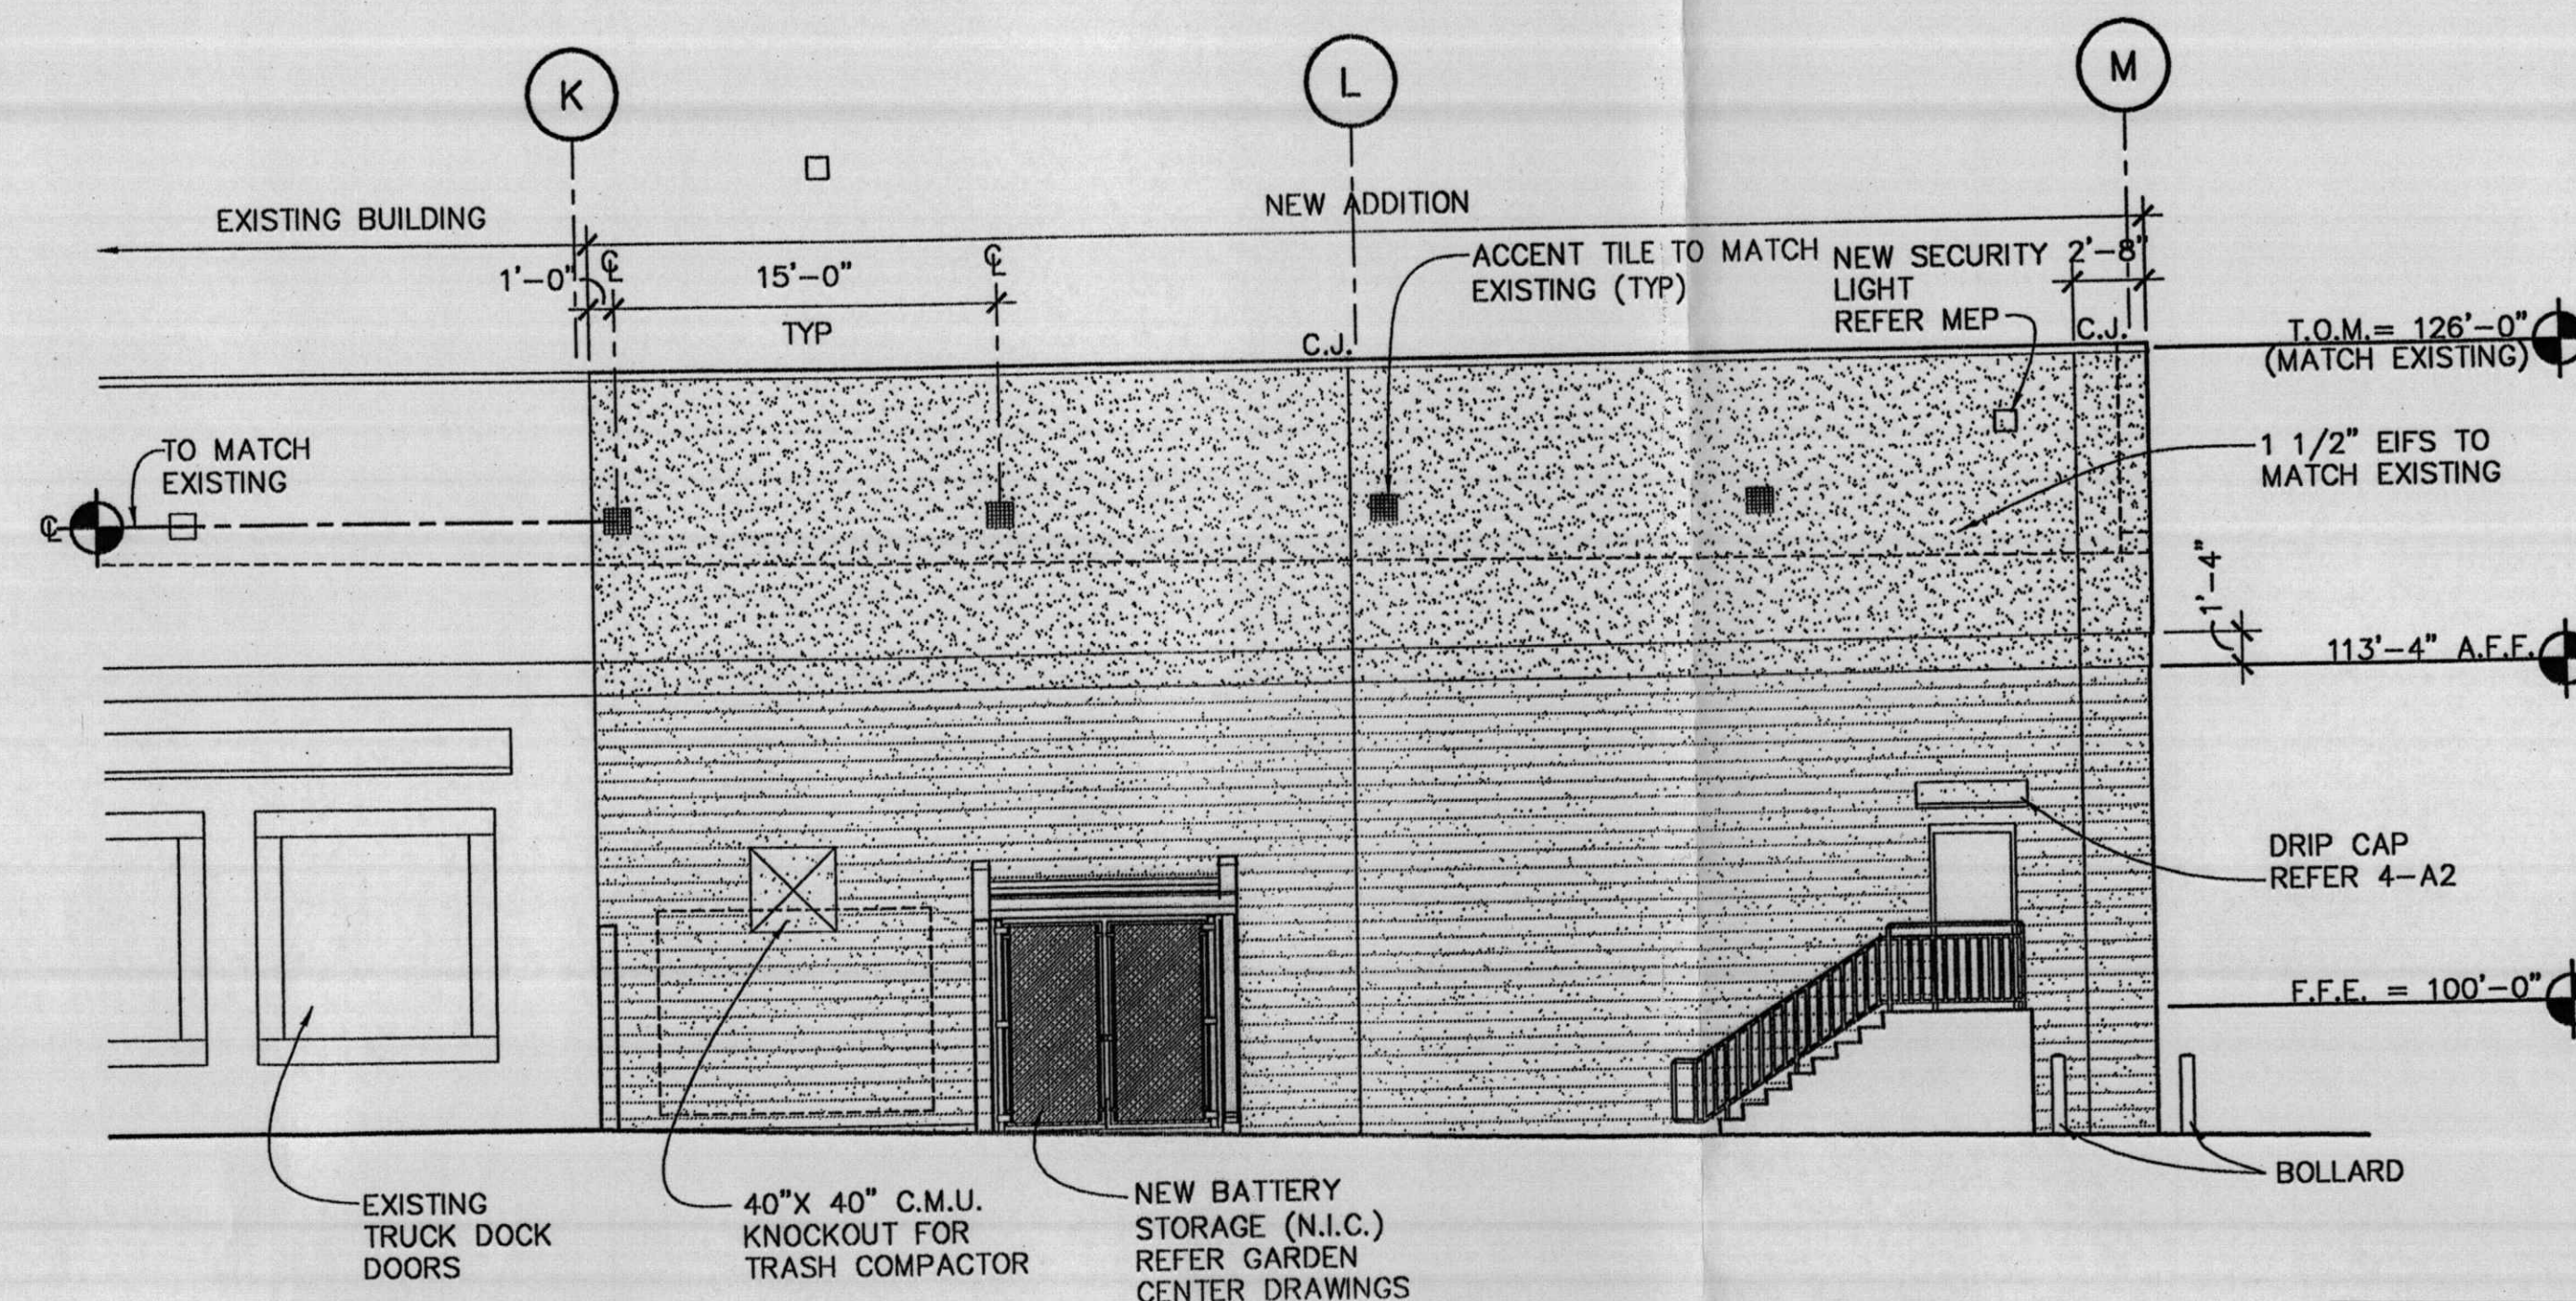

3 RIGHT SIDE ELEVATION
1/8" = 1'-0"

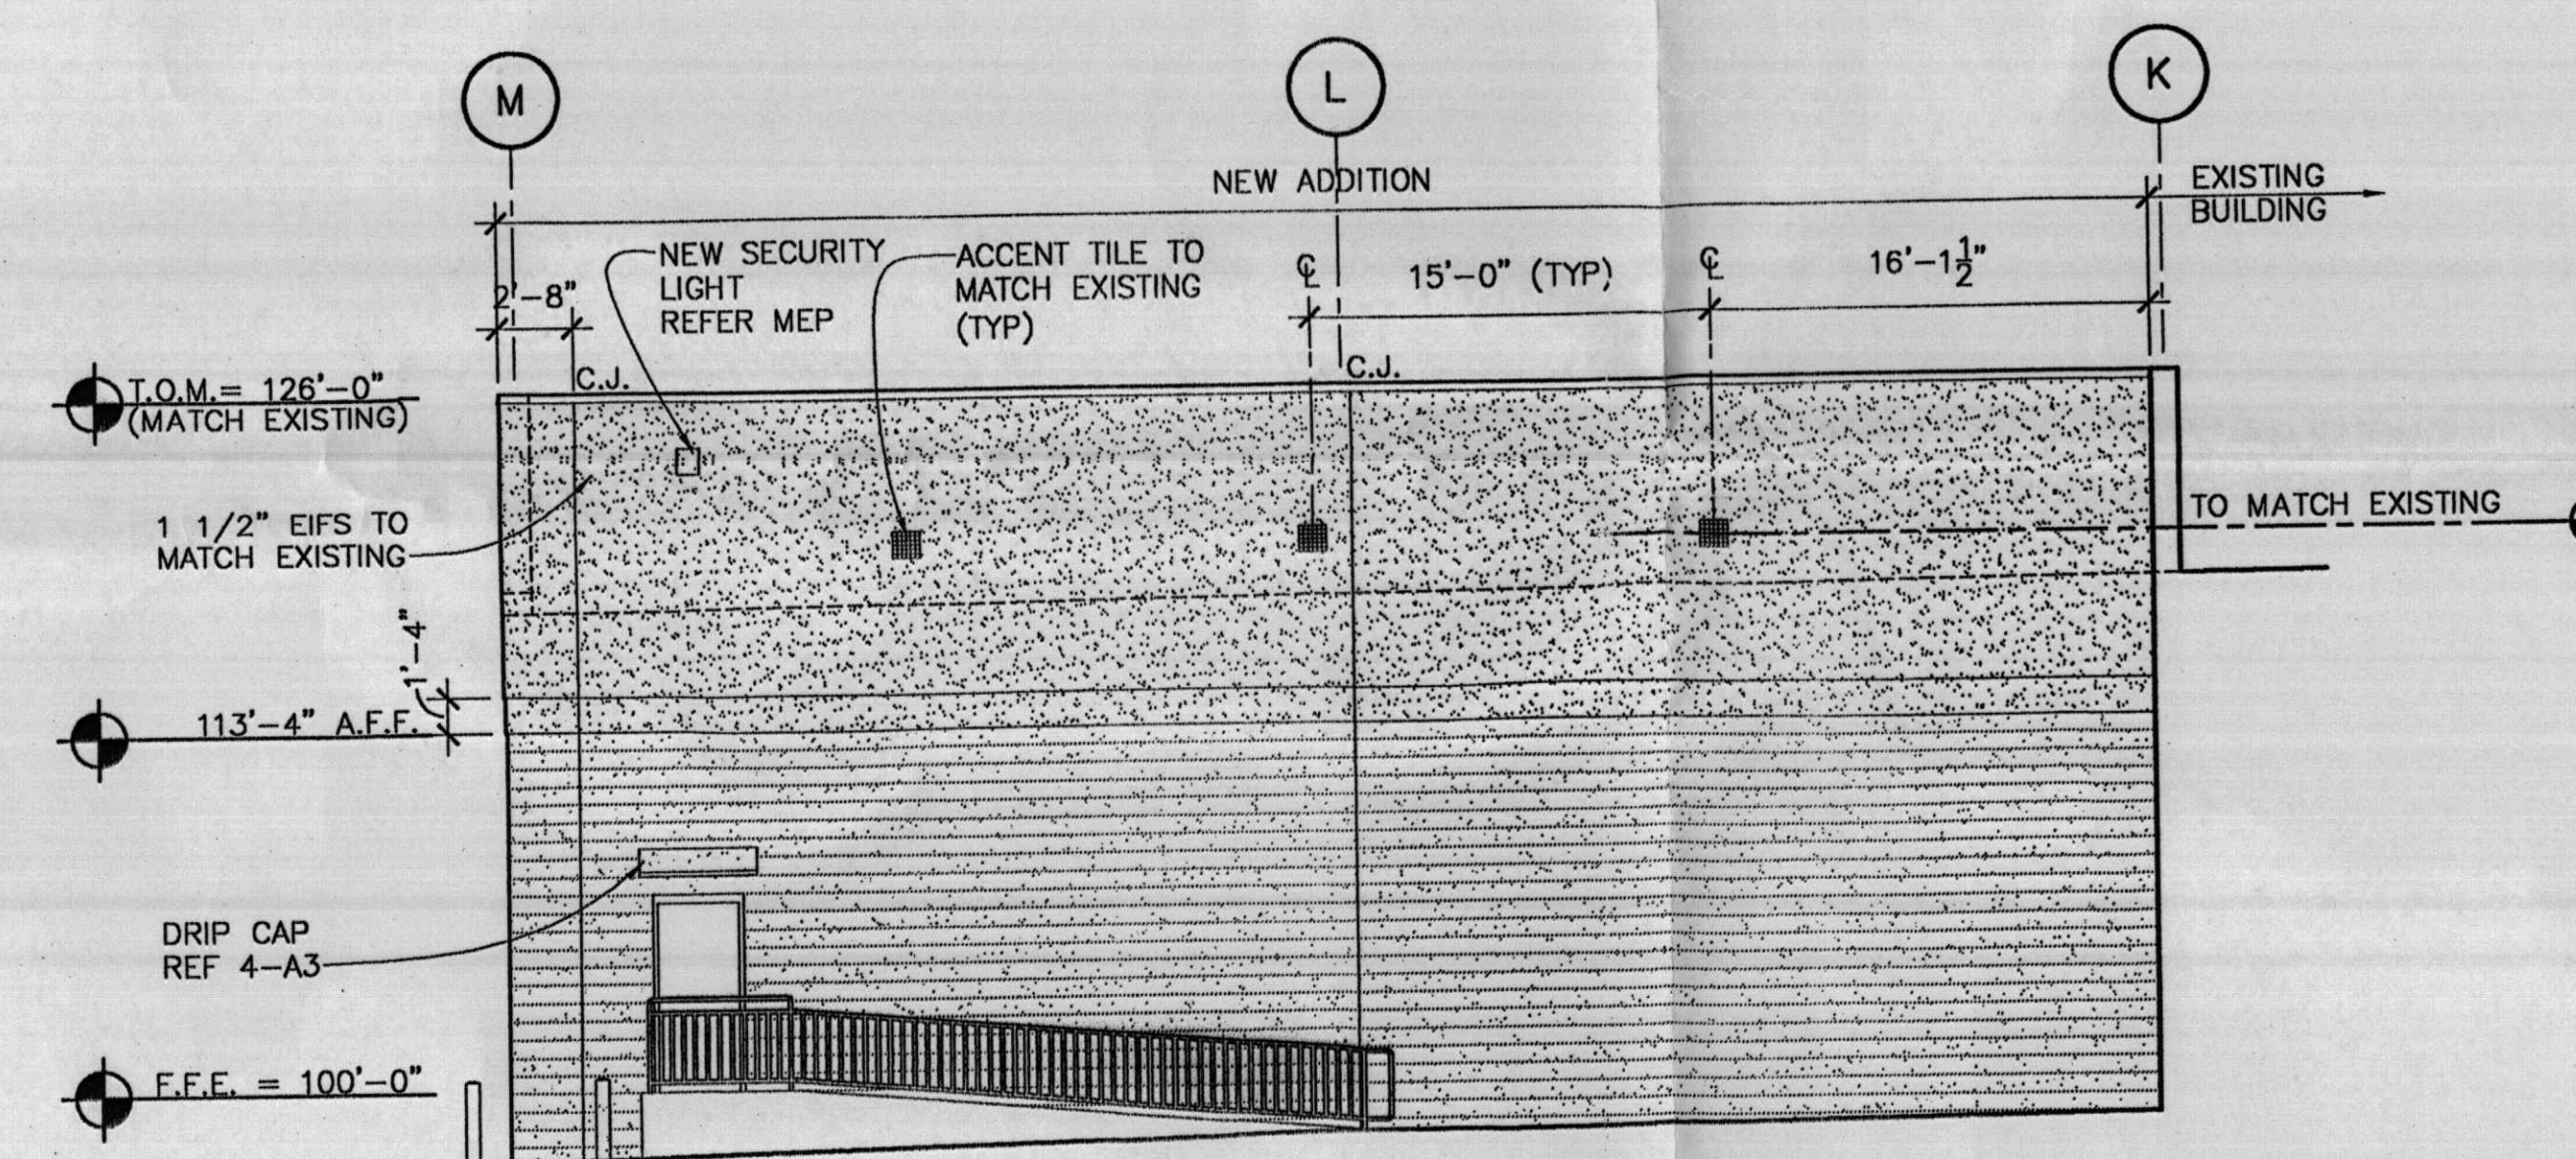

2 LEFT SIDE ELEVATION
1/8" = 1'-0"

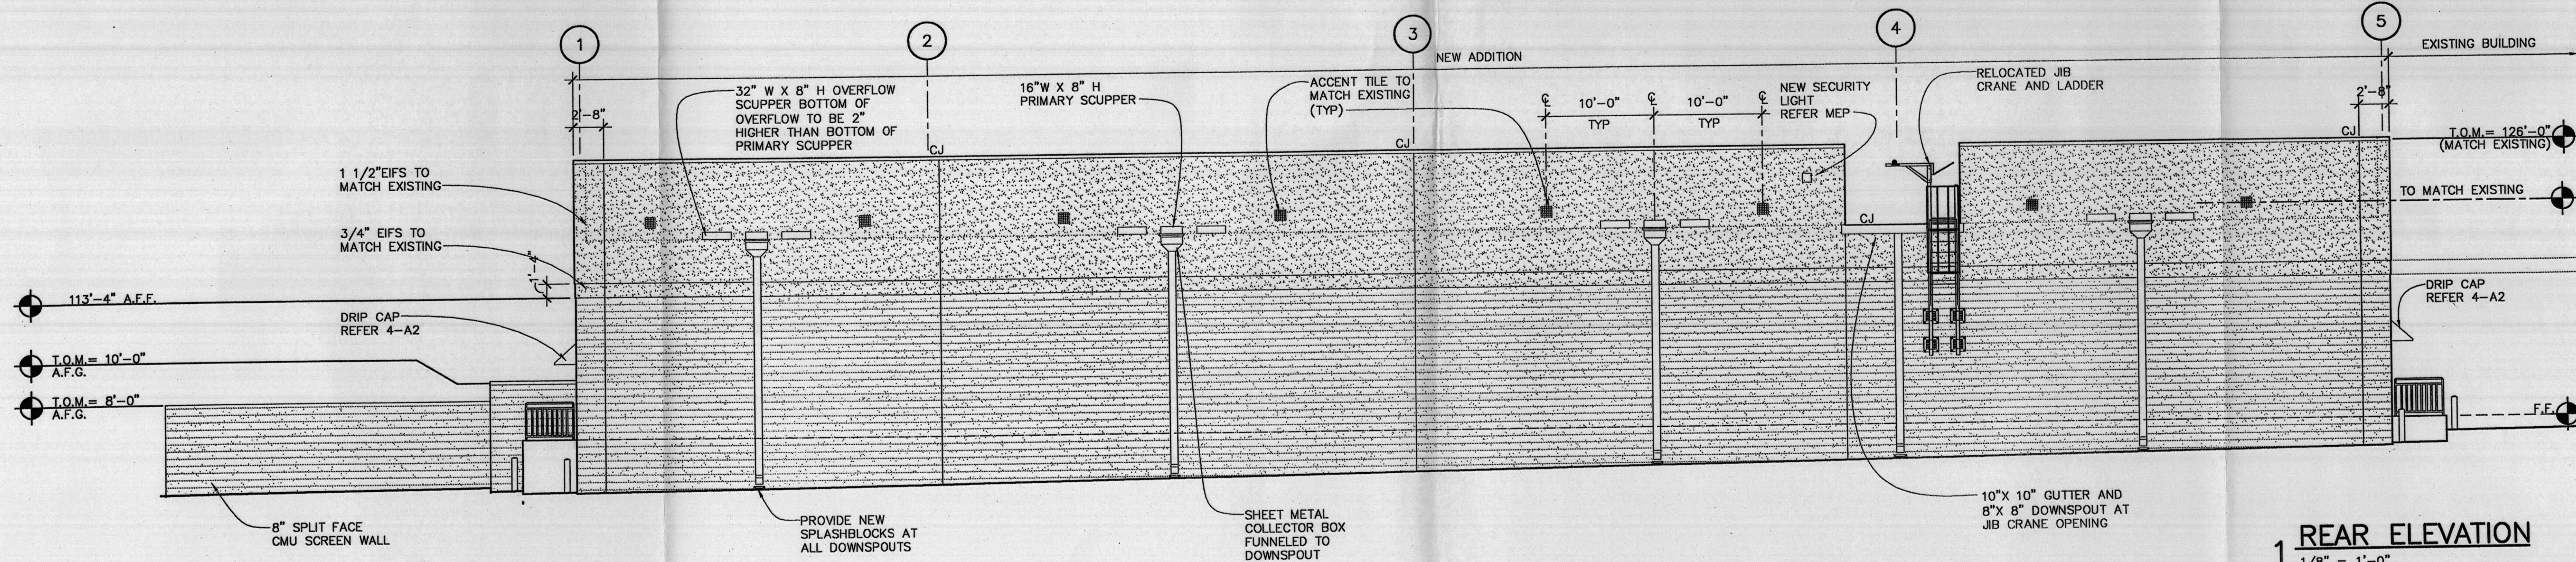

1 REAR ELEVATION
1/8" = 1'-0"