


SOLID WASTE DEPARTMENT APPROVAL FOR ACCESS WILL BE APPROVED ONLY FOR A 4YARD LIFT ON CASTERS.
7-8-21

Adrian Marez

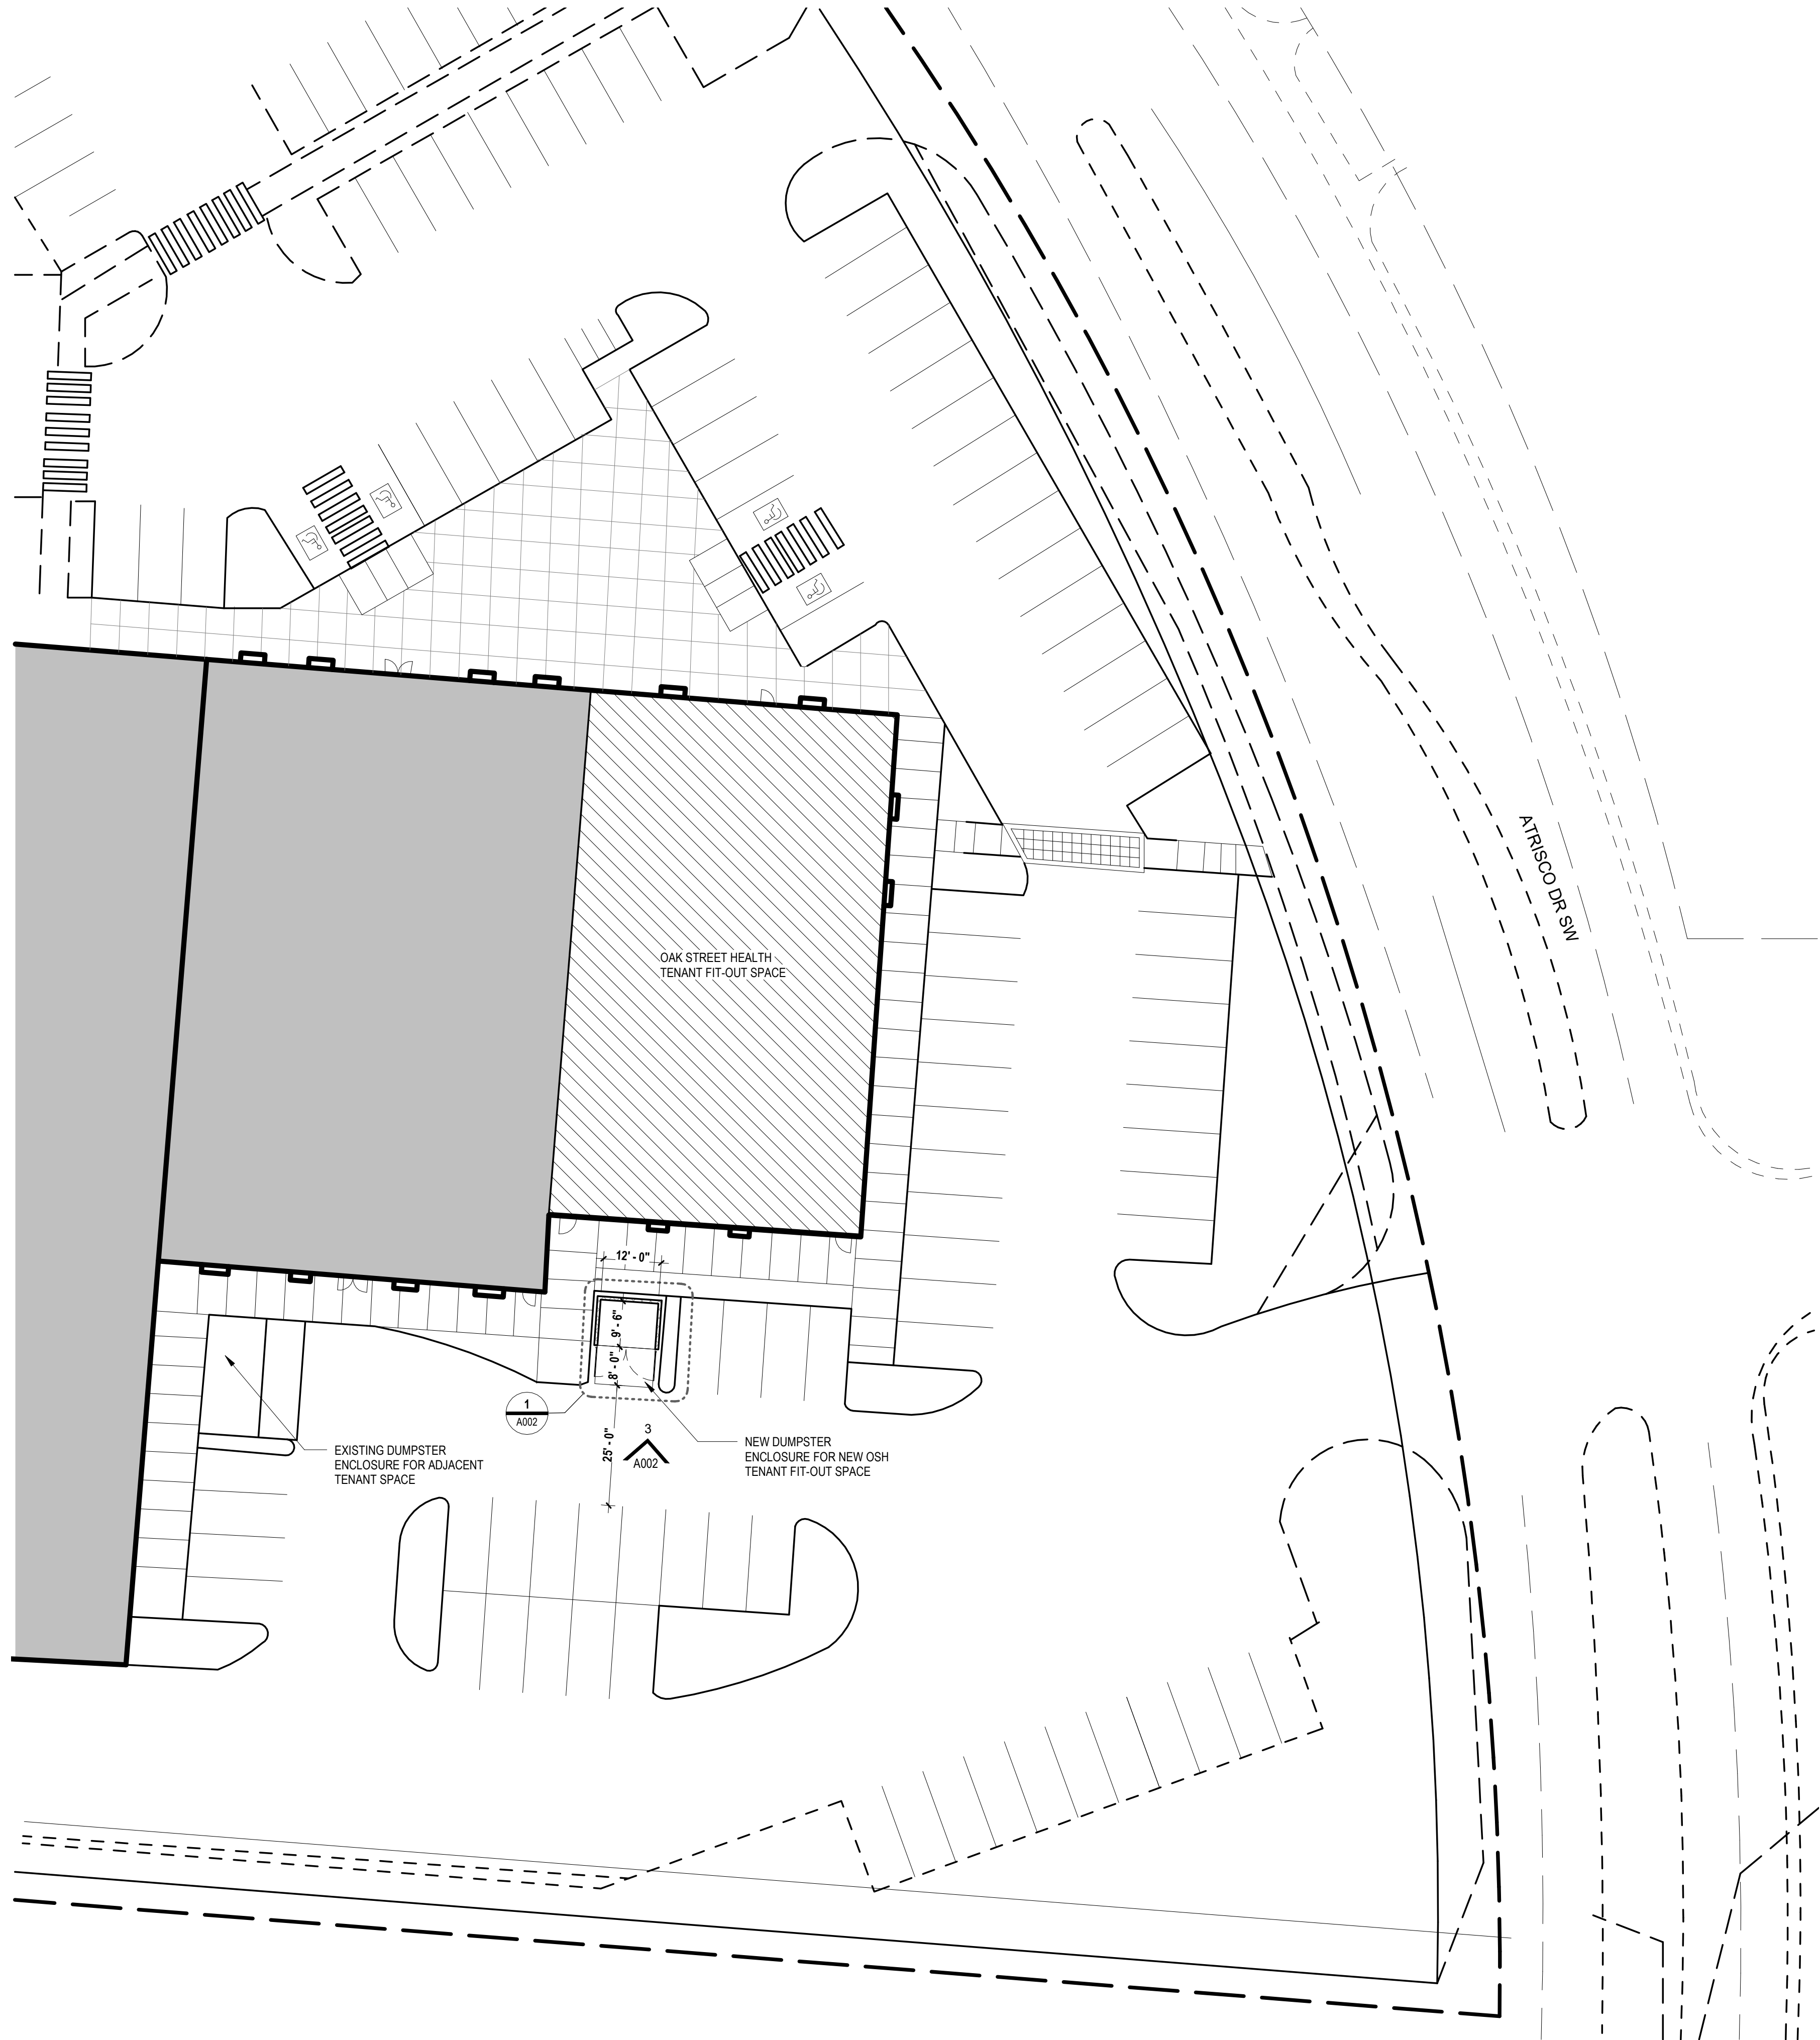

1 SITE PLAN
A001 1" = 20'-0"

Versions		
No.	Date	Description
1	07/06/2021	REVISED PER PERMIT COMMENTS #2
Architect		
COSCIA MOOS ARCHITECTURE		
Coscia Moos Architecture 1616 Walnut Street, Suite 101 Philadelphia, PA 19103 267 761 9416		
Structural Engineer		
 HUNT & JOINER, INC. Consulting Structural Engineers 1825 Market Center Boulevard Suite 620 Dallas, TX 75207 Office: (214) 760-7000		
MEP Engineer		
 EEA CONSULTING ENGINEERS 6615 Vaught Ranch Road Suite 100 Austin, TX 78730 Office: (512) 744-4400		
		
Signature and Seal		
Project		
OSH Albuquerque West Central Plaza 4208 CENTRAL AVE SW ALBUQUERQUE, NM 87107		
Sheet Title		
SITE PLAN		
Date		
03/29/2021		
Scale	Drawn	Project No.
1" = 20'-0"	SG	565
Sheet No.		
A001		