

ADMINISTRATIVE AMENDMENT

FILE #: _____ PROJECT #: _____

APPROVED BY

DATE

REVISIONS		
1	3/4/2021	MINOR AMENDMENT
2		
3		
4		


DRAWN BY	
REVIEWED BY	
DATE	3/4/2021
PROJECT NO.	20-0191.001
DRAWING NAME	

ELEVATIONS

SHEET NO.


5

OF

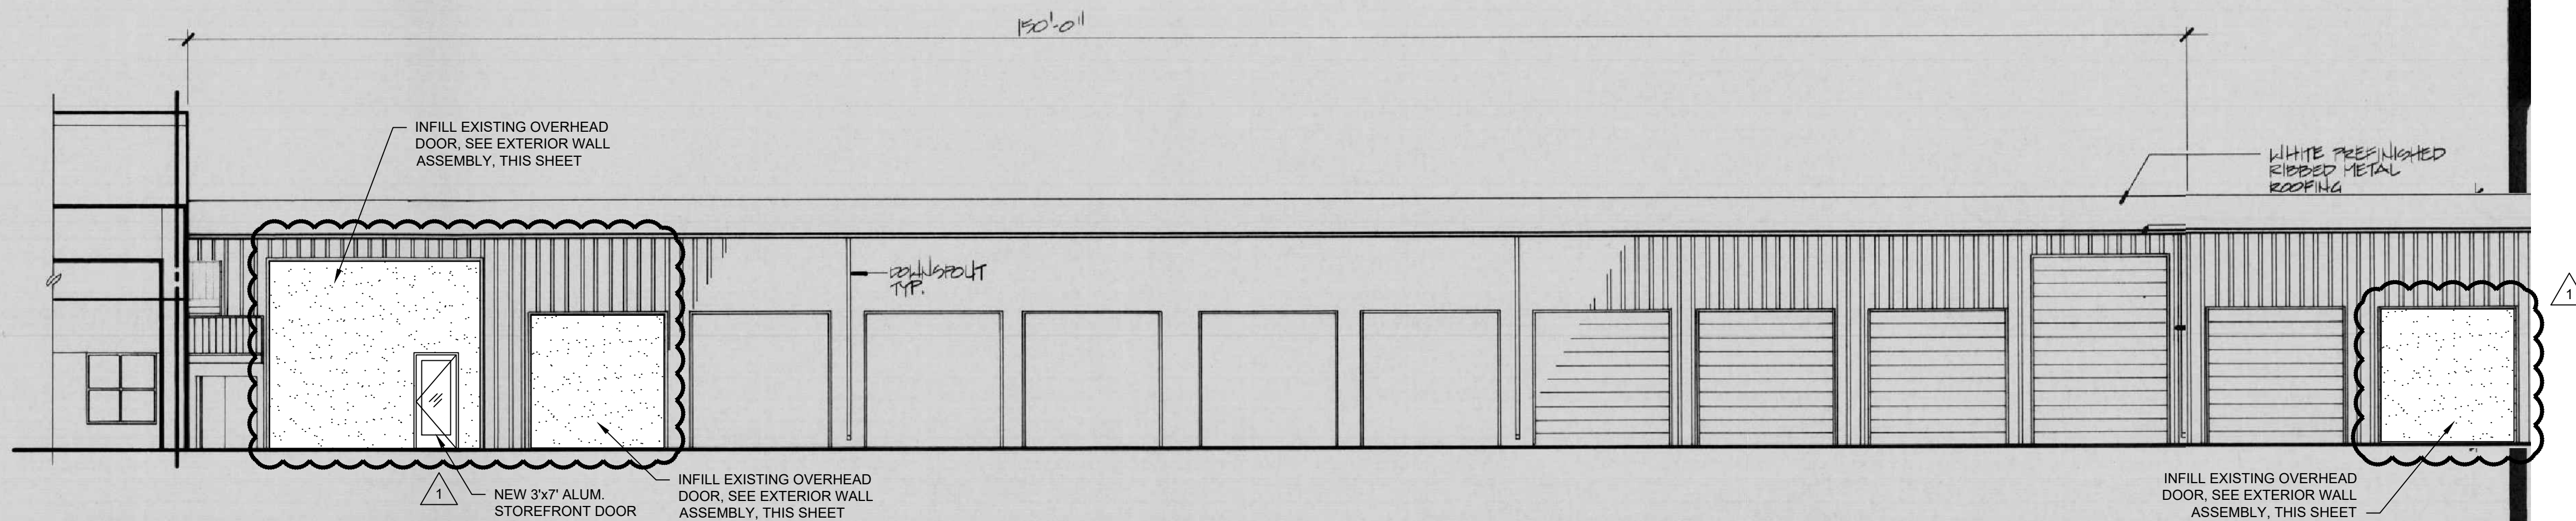


SOUTH ELEVATION

SCALE: 1/8" = 1'-0"

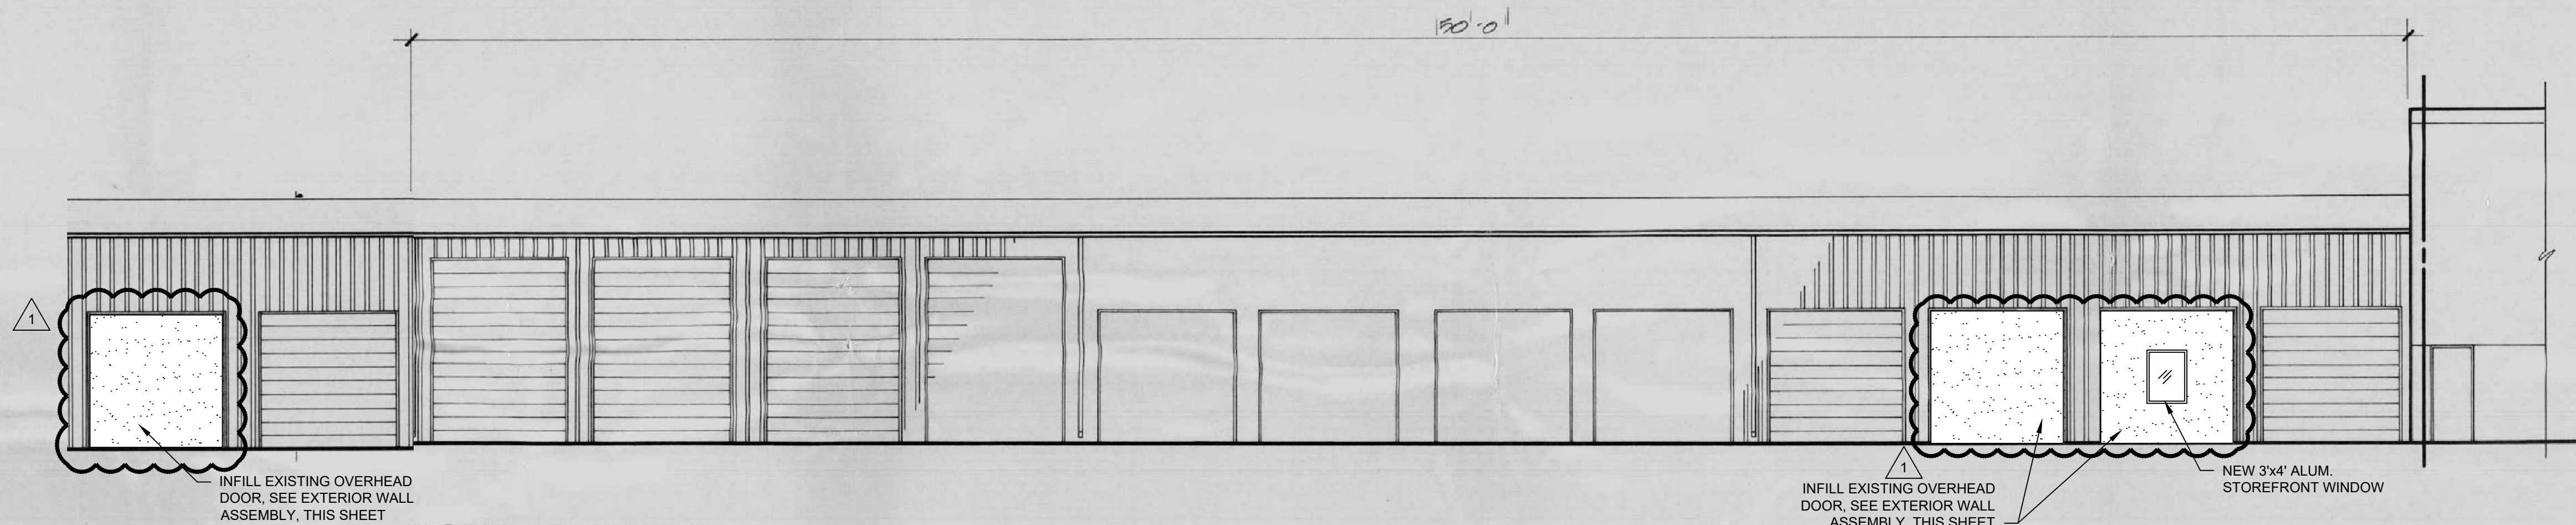


NORTH ELEVATION

SCALE: 1/8" = 1'-0"

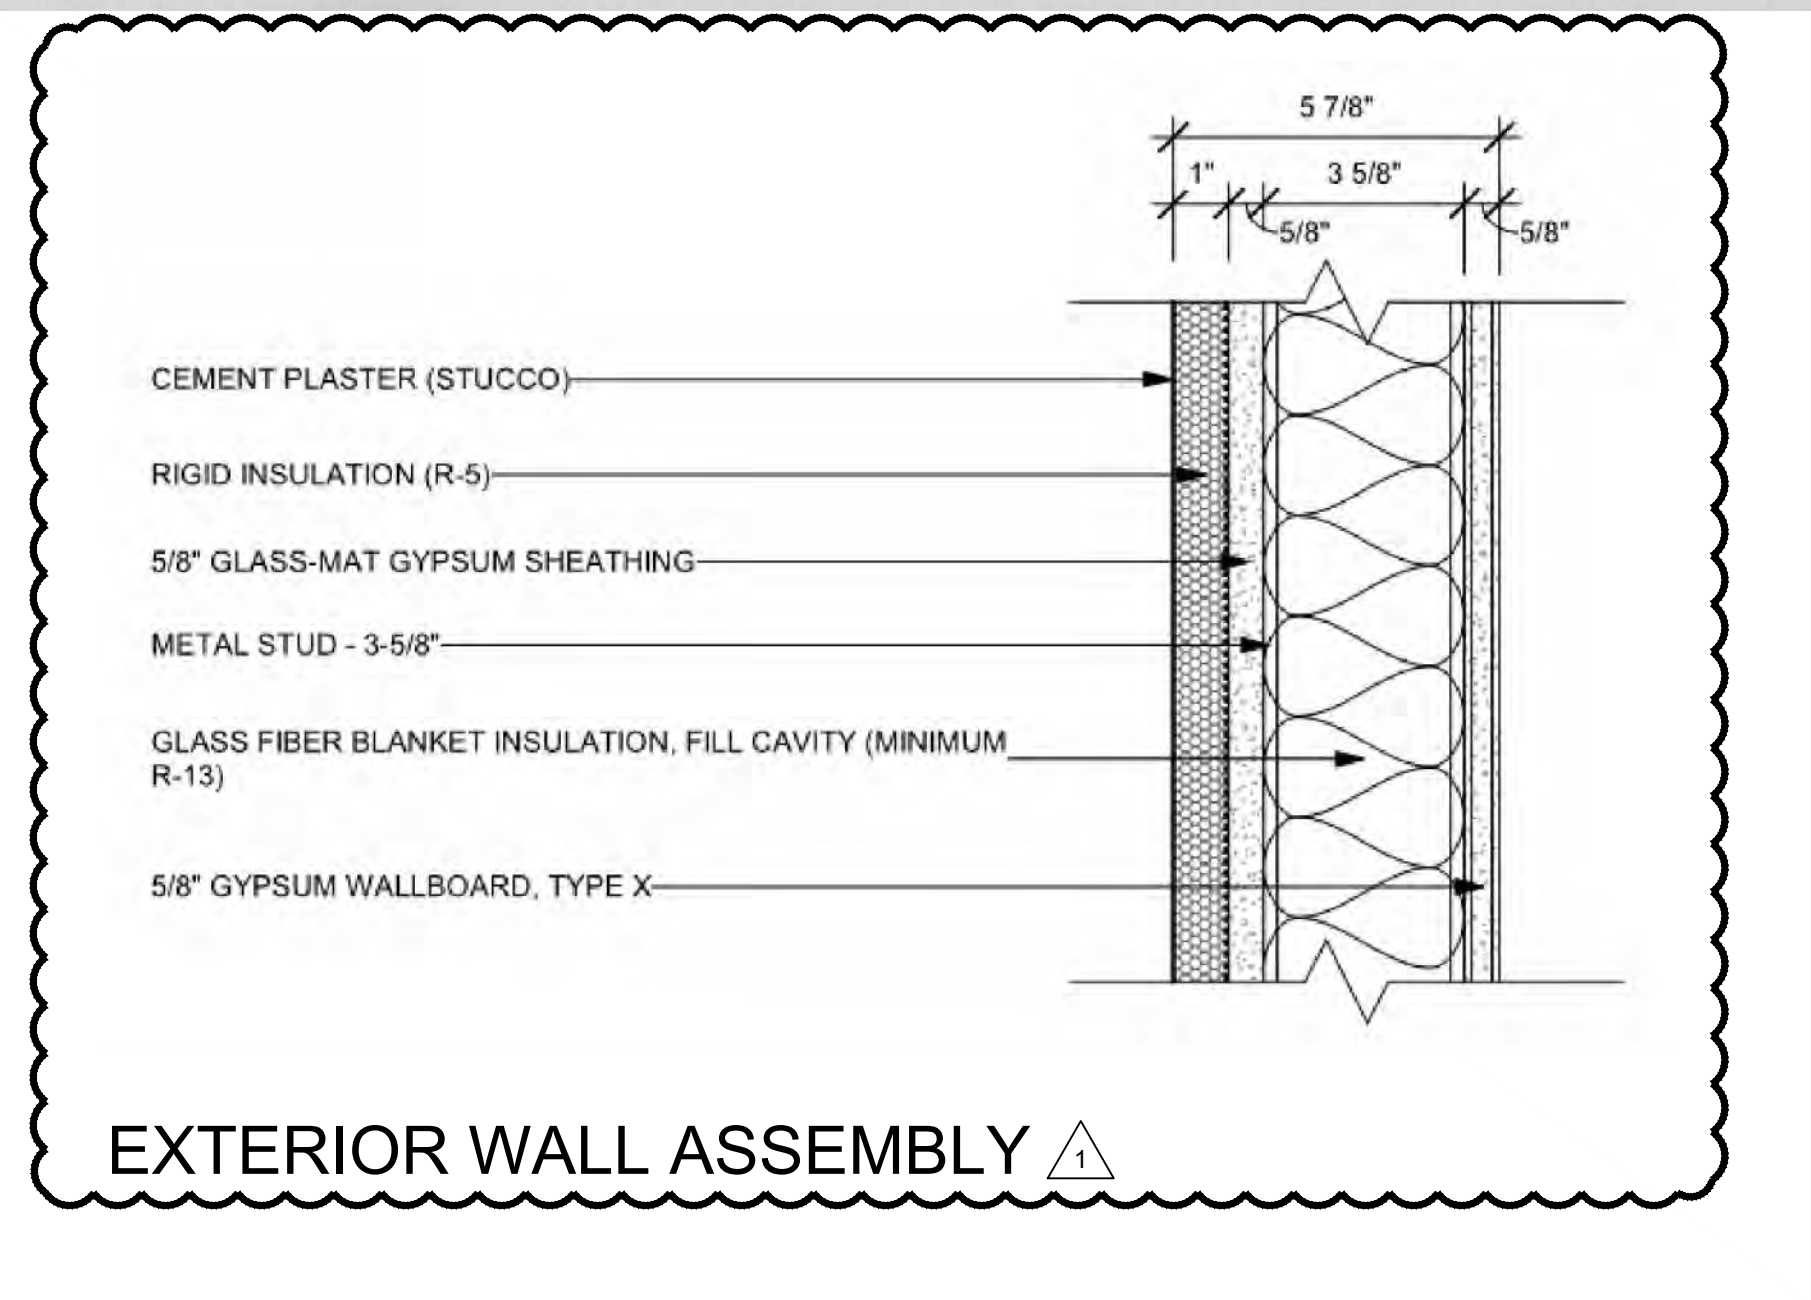

EXTERIOR WALL ASSEMBLY 1

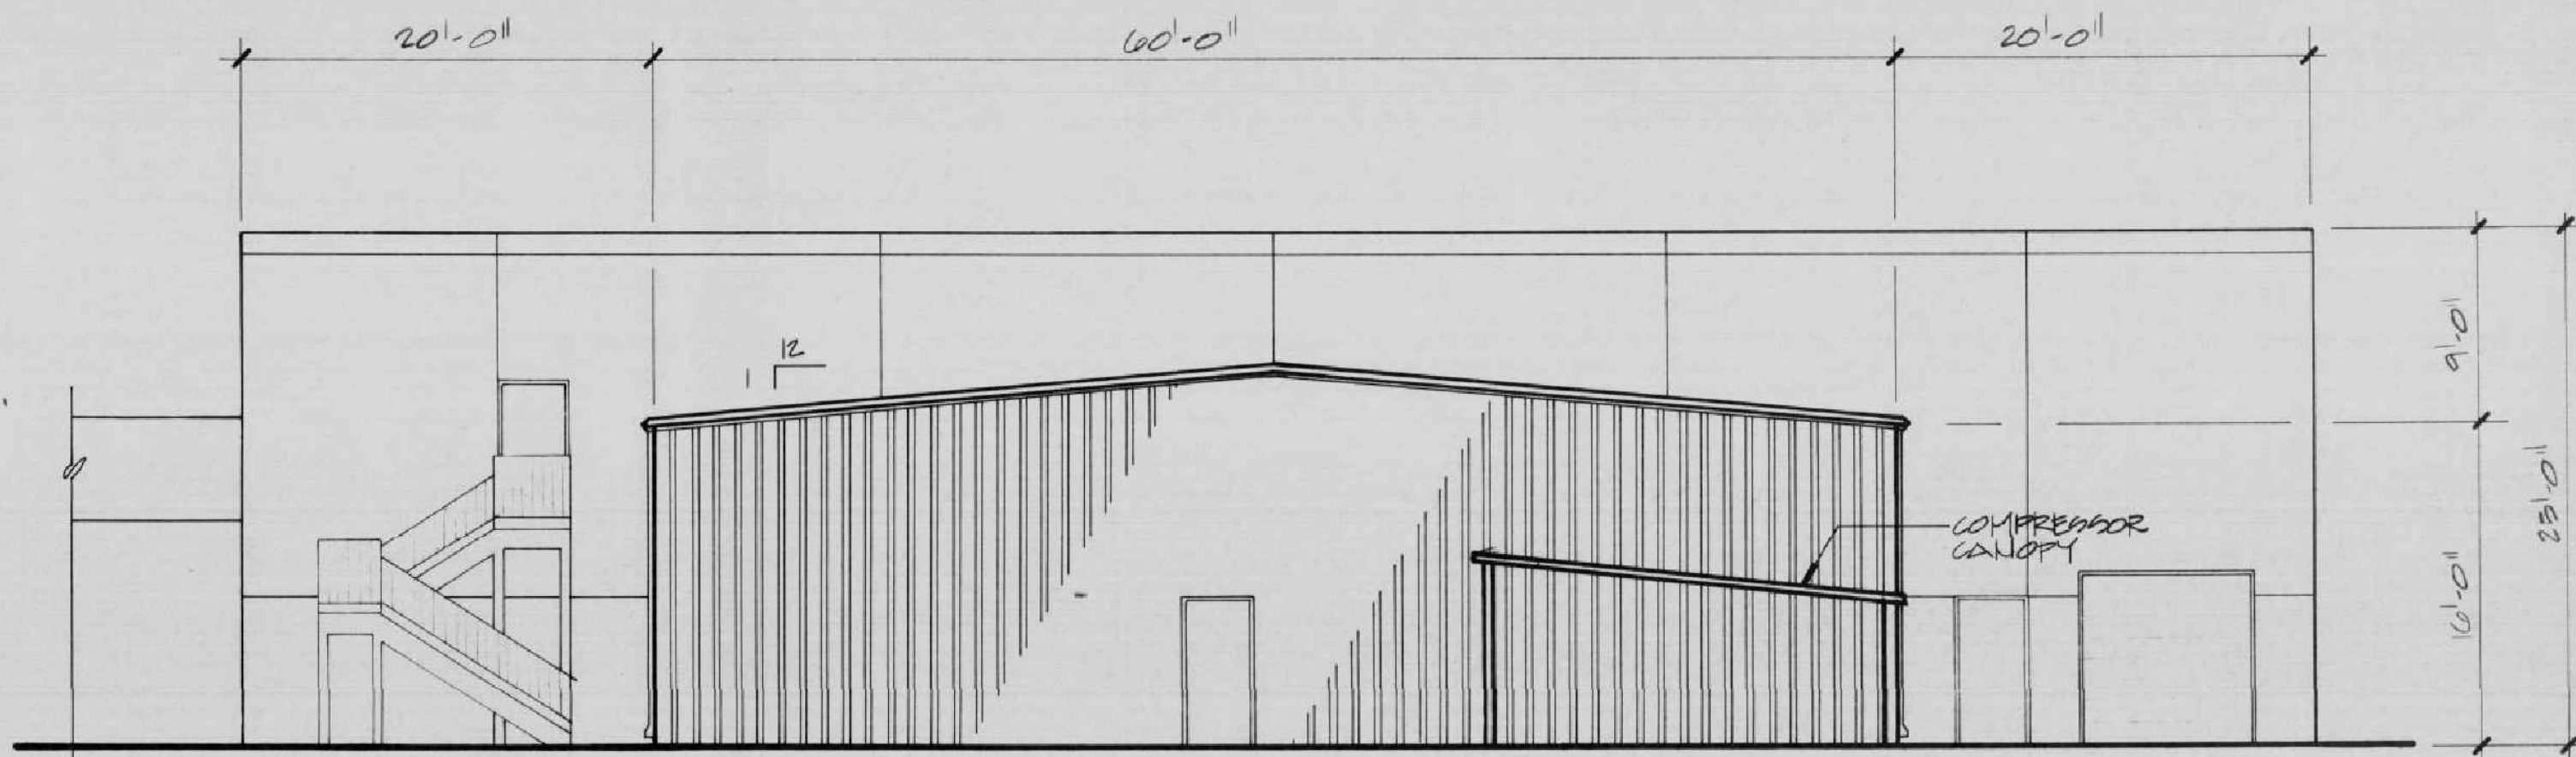

EAST ELEVATION

SCALE: 1/8" = 1'-0"