


ADMINISTRATIVE AMENDMENT

FILE #: _____ PROJECT #: _____


APPROVED BY

DATE

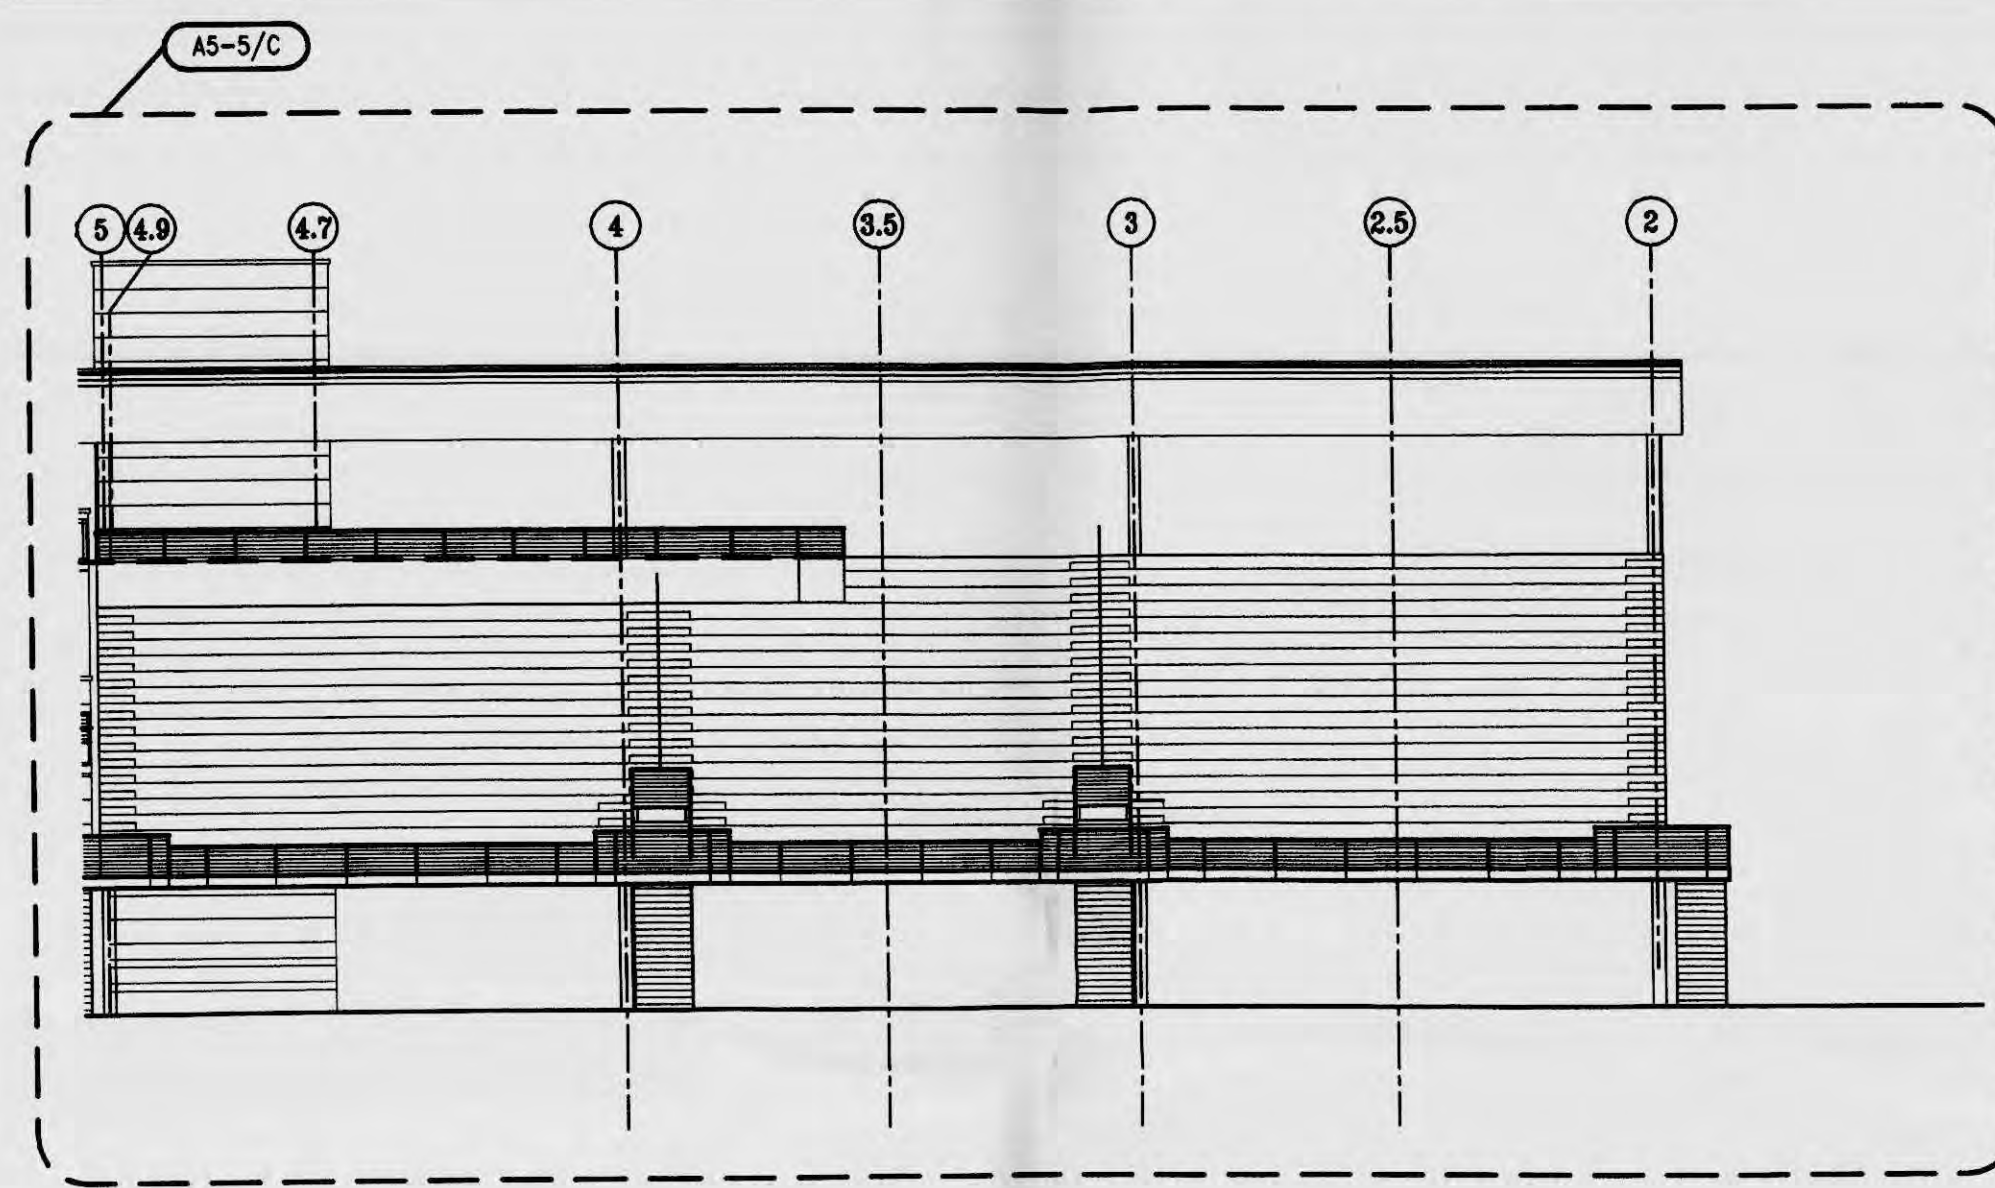


Directional, informational, and way-finding signs shall be located throughout the facility and site. These signs shall be a combination of both building mounted and ground mounted signs on posts.

D 3RD BASE UPPER DECK ELEVATION
1/16"=1'-0"

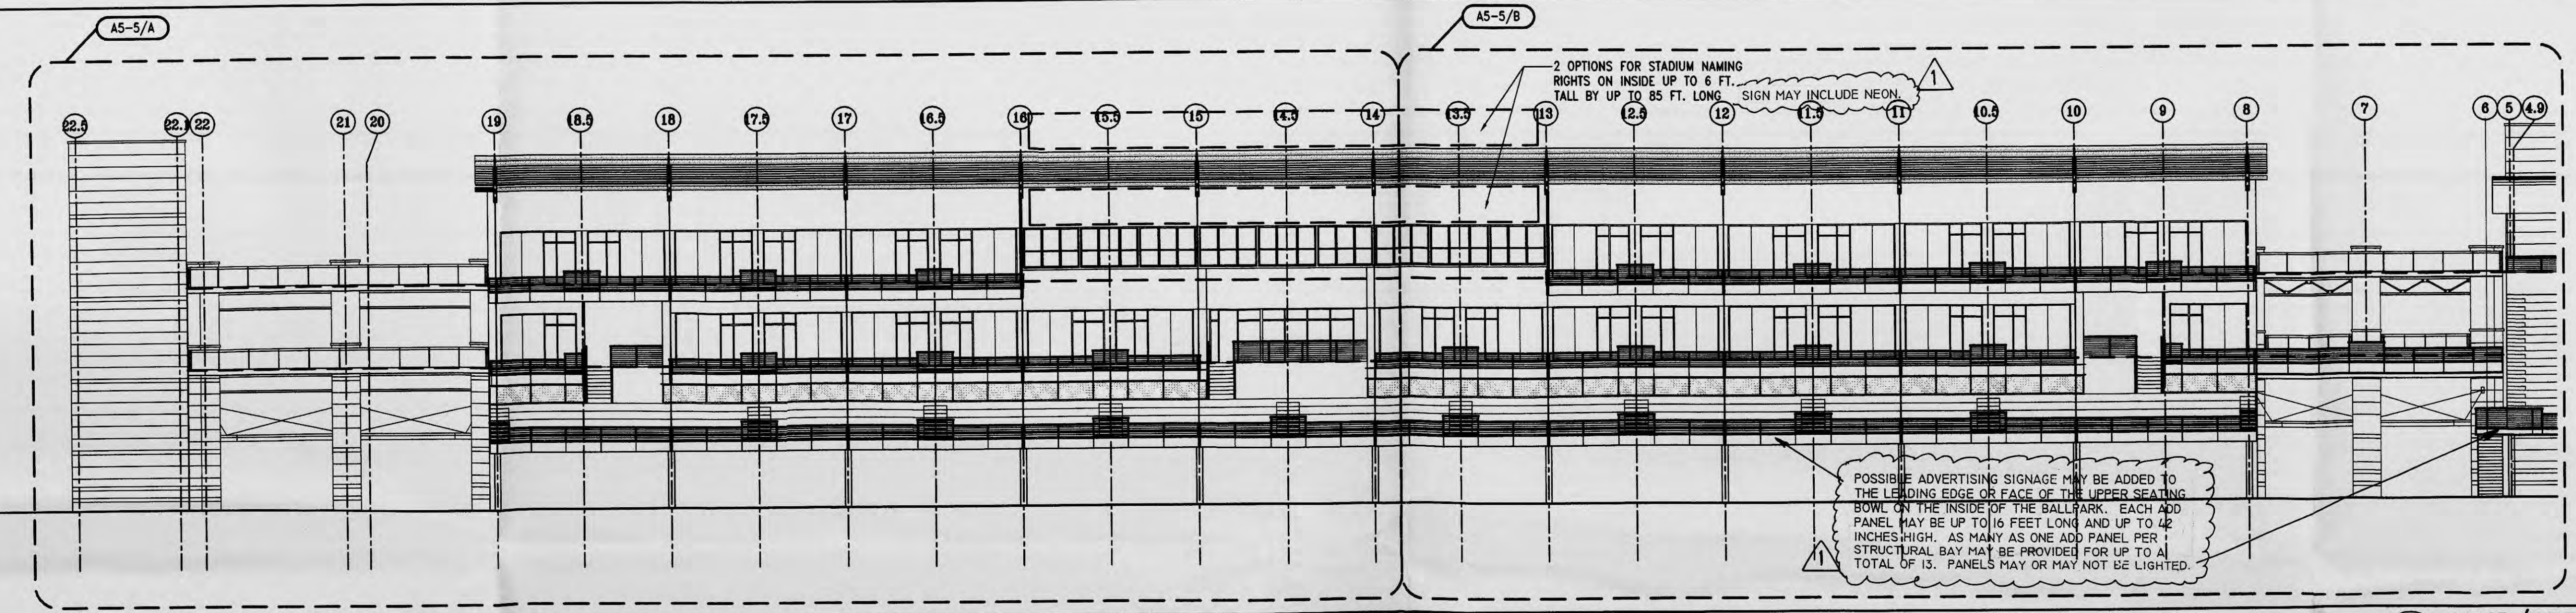

C CLUB/PRESS FIELD ELEVATION
1/16"=1'-0"

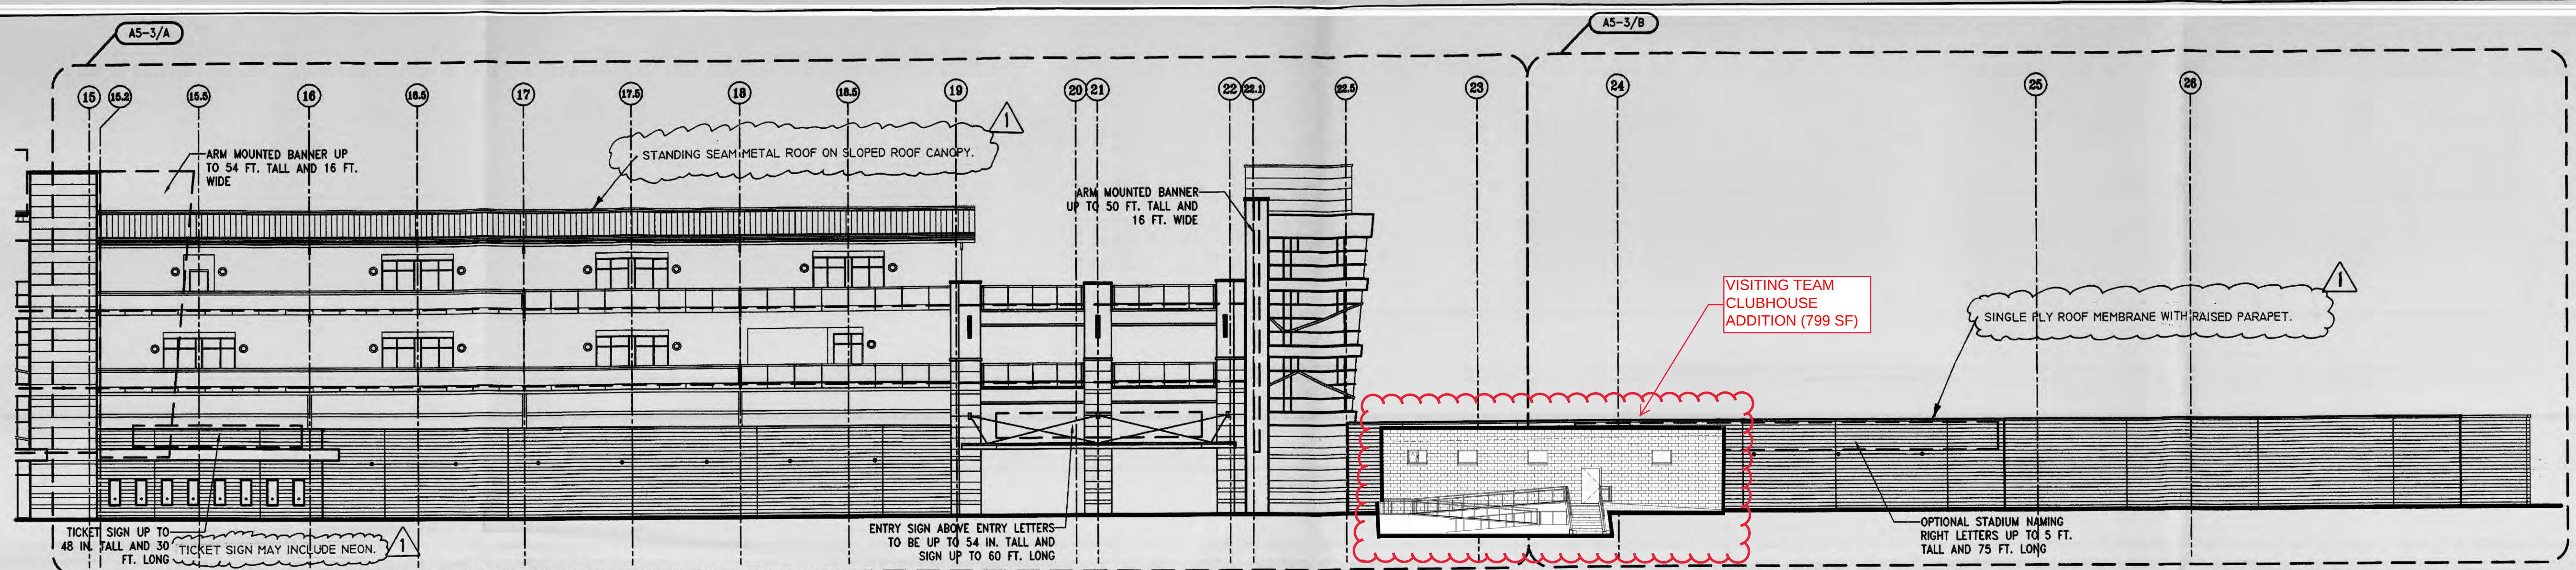


B SOUTH SIDE/ 1ST BASE ENTRY ELEVATION
1/16"=1'-0"

NOTE: ALL STADIUM NAMING SIGNS, NOVELTY STORE SIGN, ENTRY SIGNS, AND TICKET SIGN WILL INCLUDE EITHER INTERNAL LIGHTING OR DIRECTED AMBIENT LIGHTING. ALL FLAGS, BANNERS, AND PENNANTS WILL BE HIGHLIGHTED BY LIGHTING.

NEW 8 POLE FIELD LIGHTING SYSTEM REPLACING THE EXISTING 9 POLE SYSTEM SHALL UTILIZE 4 EXISTING POLES INCLUDING CATWALKS AND MOUNTING BRACKETS. THE FOUR NEW POLES REPLACE THE OTHER 5 EXISTING POLES. MOST EXISTING LIGHT FIXTURES ARE TO BE REUSED ON BOTH THE NEW AND EXISTING POLES WITH ADDITIONAL NEW FIXTURES ADDED. ALL FIXTURES WILL INCLUDE NEW LAMPS. THE NEW FIELD LIGHTING SYSTEM WILL PROVIDE AVERAGE LIGHT LEVELS OF AROUND 150 FOOT CANDLES FOR THE INFIELD INCLUDING ADJACENT WARNING TRACK, AND AROUND 100 FOOT CANDLES FOR THE OUTFIELD AREAS INCLUDING ADJACENT WARNING TRACK. THE LIGHT POLES WILL BE UP TO 170 FEET TALL IN RELATIONSHIP TO THE PLAYING FIELD ELEVATION. IN ADDITION TO THE LIGHT FIXTURES, SPEAKERS MAY ALSO BE MOUNTED TO THE POLES.

BUILDING FACADE MATERIALS WILL INCLUDE COLORED MASONRY BLOCK, POSSIBLY NATURAL OR IMITATION STONE, PRE-FINISHED METAL PANELS, MULTIPLE COLORS OF STUCCO, AND EXPOSED PAINTED STEEL FRAMING. EXTERIOR GLAZING WILL BE BOTH TINTED AND CLEAR WITH SEVERAL DIFFERENT BRIGHTLY COLORED PANES WITHIN THE OVERALL SECTIONS OF GLAZING.

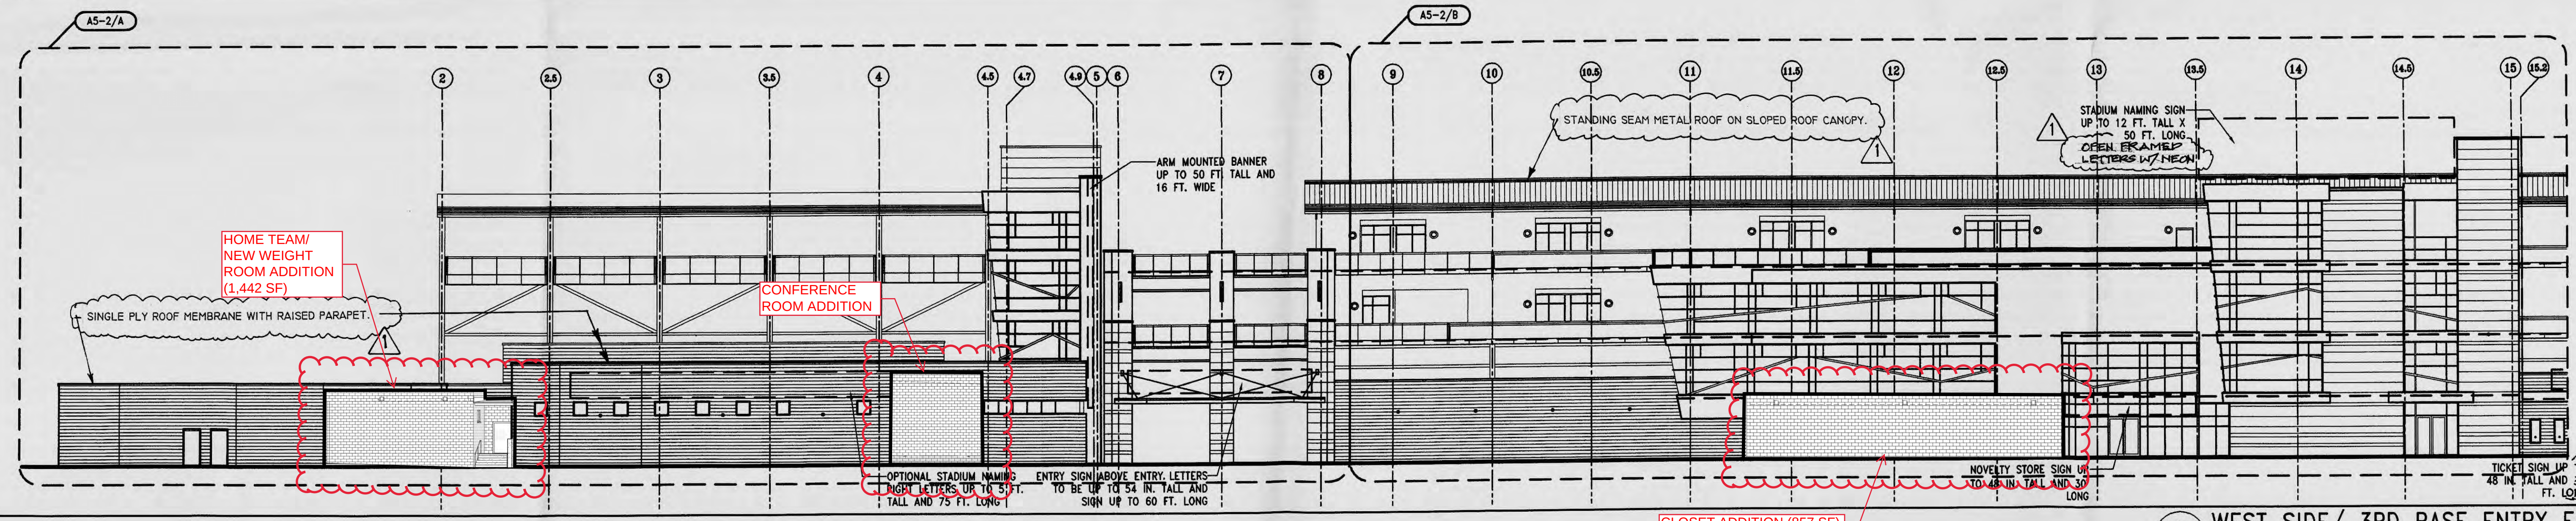

A WEST SIDE/ 3RD BASE ENTRY ELEVATION
1/16"=1'-0"

THIS IS THE PREVIOUSLY APPROVED ADMINISTRATIVE DEVELOPMENT ELEVATION AMENDMENT SHEET, WITH THE PROPOSED NEW ADDITIONS HIGHLIGHTED AND ANNOTATED IN RED.

FOR REFERENCE ONLY - NOT FOR CONSTRUCTION



HOK SPORT

HOK SPORTS FACILITIES GROUP, LLC
Architecture, Engineering, Planning,
Interior, Facility Programming
323 West 8th Street, Suite 700
Kansas City, Missouri 64105

SMPC ARCHITECTS
ASSOCIATE ARCHITECT
117 Ashland Street SE
Albuquerque, NM 87106

CHAVEZ-GRIEBS CONSULTING ENGINEERS, INC.
CIVIL/STRUCTURAL ENGINEER
300 Alameda Street, NE, Suite 1
Albuquerque, NM 87109

SMITH ENGINEERING COMPANY
MECHANICAL/ELECTRICAL ENGINEER
6400 Camino Real, Suite 100
Albuquerque, NM 87110

MORROW READMAN WILKINSON, LTD.
LANDSCAPE CONSULTANTS
201 N. New Mexico
Albuquerque, NM 87102

WJHW
ARCHITECTURAL CONSULTANTS
1771 Camino Real, Suite 100
Tulsa, OK 74104

BRIDGEMAN & ASSOCIATES
SPORTS LIGHTING DESIGN CONSULTANTS
100 East 10th Street, Suite 214
Bismarck, ND 58101

OVALATIONS
PODGO SERVICE CONSULTANT
3801 North Dale Mabey, Suite 212
Tampa, FL 33611

PACKAGE REVISIONS

NO.	DATE	DESCRIPTION
1	2/19/02	PLANNING SUBMISSION

KEYPLAN

PROJECT NO. 01-0424-10
ISSUED BY: HOK SPORT
DRAWN BY: REVIEWED BY:
ISSUE DATE: NOVEMBER 14, 2001
SHEET TITLE: REFERENCE ELEVATIONS

DISCIPLINE: CATEGORY: SUB-CATEGORY: SUBSUB


A5-1

Copyright HOK Sport, INC. 2001


ISOTOPES PARK IMPROVEMENTS • MAJOR LEAGUE BASEBALL
FACILITY UPGRADES RIO GRANDE CREDIT UNION FIELD
SUN AND SHADE ANALYSIS: MAY 21ST, 4:00 PM




WEIGHT ROOM • WEST ELEVATION

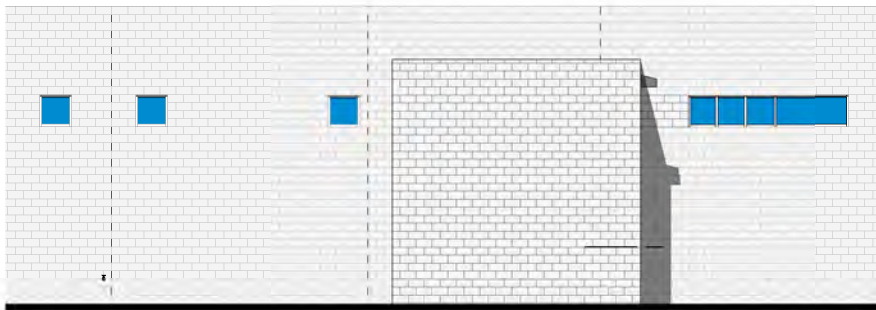

CONFERENCE • WEST ELEVATION

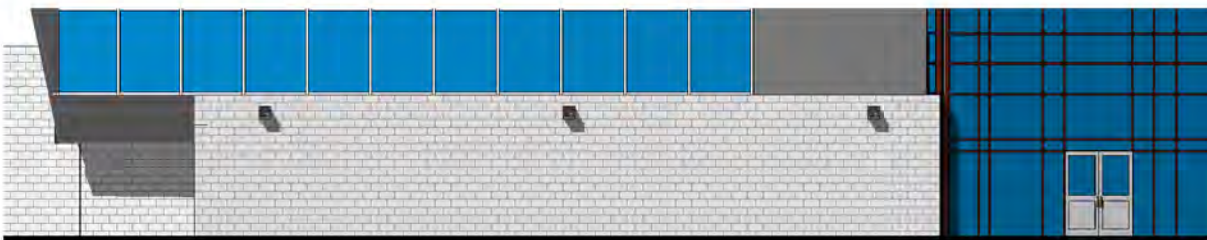

MERCHANDISE CLOSET • WEST ELEVATION

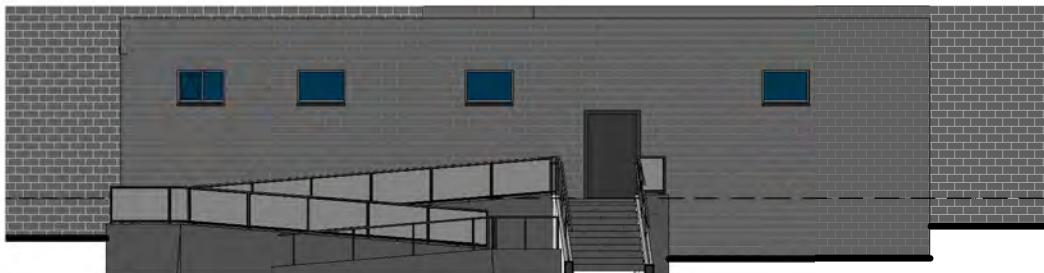


VISITING CLUBHOUSE ADDITIONS • SOUTH ELEVATION




ISOTOPES PARK IMPROVEMENTS • MAJOR LEAGUE BASEBALL
FACILITY UPGRADES RIO GRANDE CREDIT UNION FIELD
SUN AND SHADE ANALYSIS: MAY 21ST, 9:00 AM



WEIGHT ROOM • WEST ELEVATION

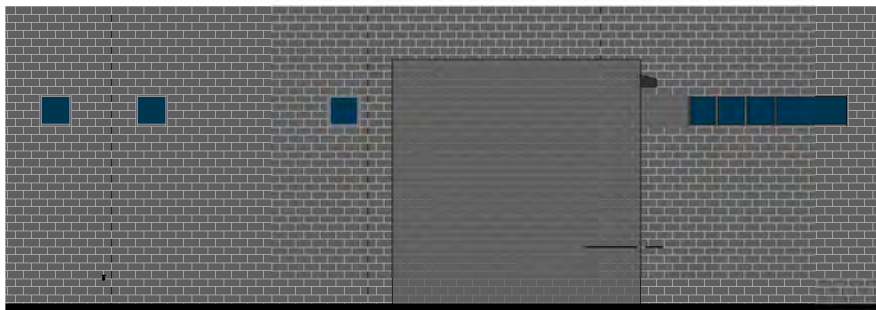

CONFERENCE • WEST ELEVATION

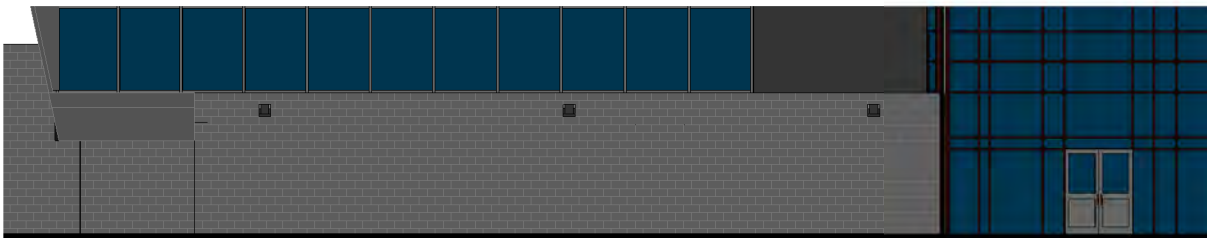

MERCHANDISE CLOSET • WEST ELEVATION




VISITING CLUBHOUSE ADDITIONS • SOUTH ELEVATION



ISOTOPES PARK IMPROVEMENTS • MAJOR LEAGUE BASEBALL
FACILITY UPGRADES RIO GRANDE CREDIT UNION FIELD
SUN AND SHADE ANALYSIS: MAY 21ST, 12:00 PM



WEIGHT ROOM • WEST ELEVATION

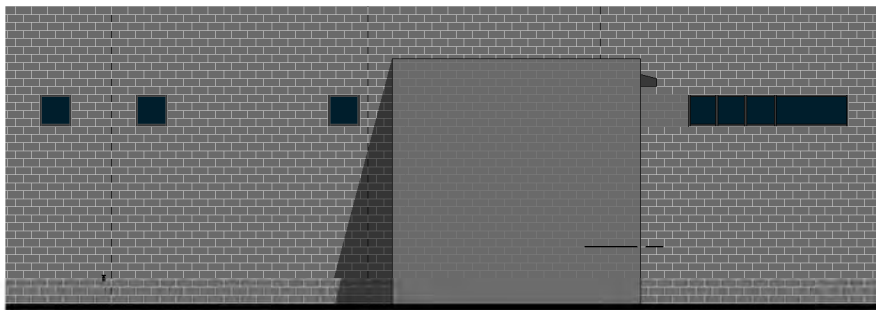

CONFERENCE • WEST ELEVATION




MERCHANDISE CLOSET • WEST ELEVATION




VISITING CLUBHOUSE ADDITIONS • SOUTH ELEVATION




ISOTOPES PARK IMPROVEMENTS • MAJOR LEAGUE BASEBALL
FACILITY UPGRADES RIO GRANDE CREDIT UNION FIELD
SUN AND SHADE ANALYSIS: NOVEMBER 21ST, 12:00 PM

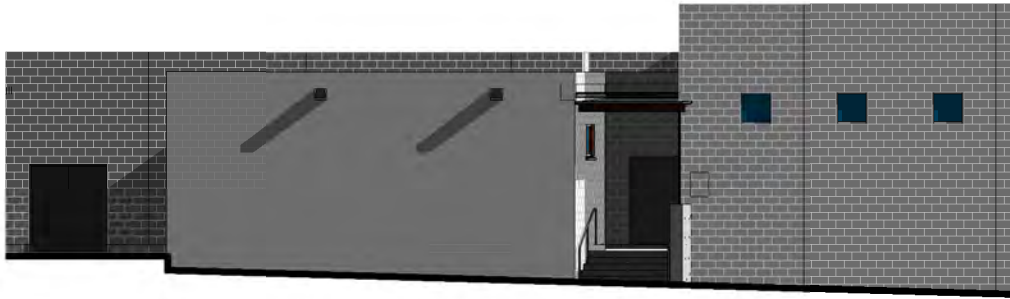


WEIGHT ROOM • WEST ELEVATION

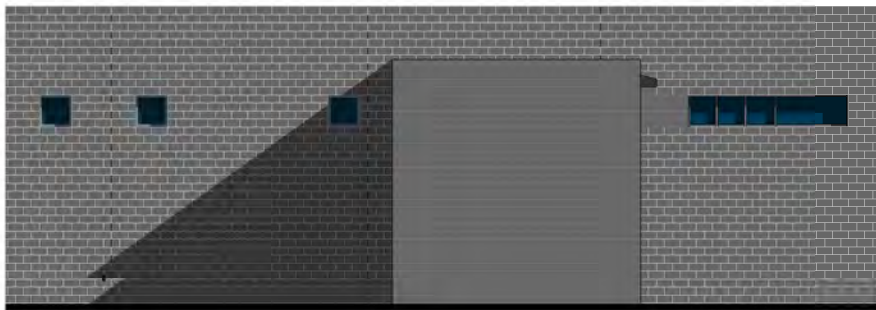

CONFERENCE • WEST ELEVATION

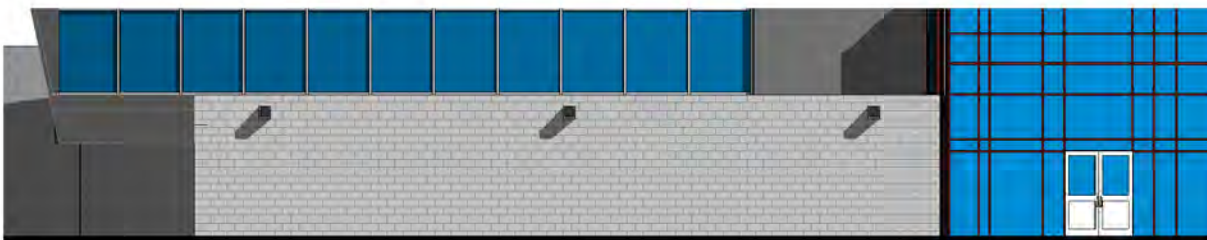

MERCHANDISE CLOSET • WEST ELEVATION

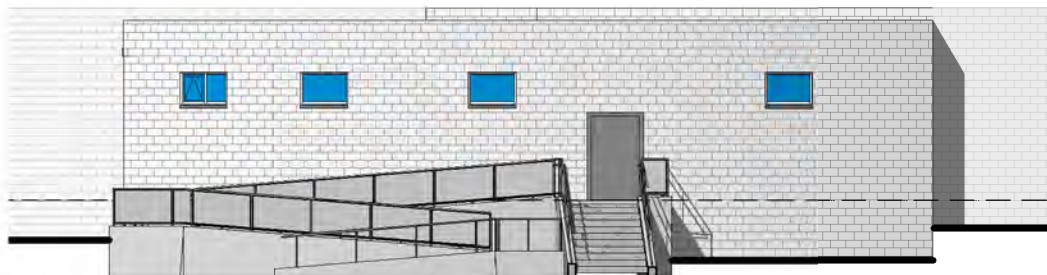


VISITING CLUBHOUSE ADDITIONS • SOUTH ELEVATION




KEYED NOTES

- 03200.10 4" THICK, 4000 PSI, AIR-ENTRAINED CONCRETE SLAB/SIDEWALK/RAMP. REINFORCE WITH 4X4-W2.9/W2.9 WELDED WIRE MESH, FLAT SHEETS ONLY. INSTALL ON CHAIRS CENTERED IN SLAB.
- 03200.11 1/2" THICK EXPANSION MATERIAL, WITH POUR IN PLACE SEALANT, ASPHALT IMPREGNATED OR EQUAL. SEE DETAIL D1/ AS-105.
- 03200.12 1" DEEP X 3/8" WIDE CONCRETE CONTROL JOINT. SPACED 5'-0" APART, OR AS INDICATED ON PLAN. SEE DETAIL D1/ AS-105.
- 03200.13 6" THICK, 4000 PSI, AIR-ENTRAINED CONCRETE STAIR. REINFORCE WITH NO.4 REBAR @ 12" O.C. EACH WAY. SEE STRUCTURAL.
- 03200.20 NEW CONCRETE CURB AND GUTTER PER CITY OF ALBUQUERQUE STANDARD SPECIFICATION. REFER TO CITY STANDARD DETAIL 2415A.
- 03200.21 NEW CONCRETE SIDEWALK PER CITY OF ALBUQUERQUE STANDARD SPECIFICATION. REFER TO CITY STANDARD DETAIL 2430.
- 03200.24 NEW CONCRETE (WHEELCHAIR) CURB ACCESS RAMP PER CITY OF ALBUQUERQUE STANDARD SPECIFICATION. REFER TO CITY STANDARD DETAIL 2441.
- 05100.05 STEEL COLUMN. SEE STRUCTURAL. PRIME AND PAINT AT EXPOSED LOCATIONS.
- 05100.08 HSS 4X4X3/16" STEEL POST, GRIND ALL WELDS SMOOTH, PRIME AND PAINT.
- 05500.13 1-1/2" Ø O.D. STEEL PIPE HANDRAIL VERTICAL SUPPORTS. GRIND/ POLISH WELDS SMOOTH. PRIME AND PAINT.
- 05500.20 REINSTALL EXISTING METAL BIKE RACK. PROVIDE 24" DEEP X 18"Ø 4000 LB AIR-ENTRAINED CONCRETE FOOTING AT EACH END.
- 05500.23 CAST IRON METAL NOSING, TYPE 101, 3" WIDE WITH CONCRETE ANCHORS. MANUFACTURED BY (OR EQUAL); WOOSTER PRODUCTS ABRASIVE CAST SAFETY TREADS AND NOSINGS: 1-800-321-4936. PROVIDE CONCEALED INTEGRAL ANCHORS. INSTALL PER MANUFACTURERS REQUIREMENTS. HOLD BACK NOSING 3" EACH SIDE OF STAIR TREAD.
- 05600.05 REINSTALL EXISTING METAL BOLLARD. PROVIDE 24" DEEP X 18"Ø 4000 LB AIR-ENTRAINED CONCRETE FOOTING.
- 21100.03 EXISTING FIRE HYDRANT, TO REMAIN. SEE PLUMBING. SEE CIVIL.
- 22400.26 GREASE TRAP. SEE PLUMBING. SEE CIVIL.
- 22400.28 AVOID CONFLICTS W/ EXISTING UTILITIES. SEE CIVIL. SEE STRUCTURAL.
- 26500.16 AVOID CONFLICTS W/ EXISTING UTILITIES. SEE CIVIL. SEE STRUCTURAL.
- 26800.25 NEW LOCATION OF EXTERIOR LIGHT POLE. SEE ELECTRICAL.
- 31200.01 COMPACTED SUB-GRADE AT 95%.
- 32100.10 PATCH/ REPAIR ASPHALT PAVING. SEE CIVIL.

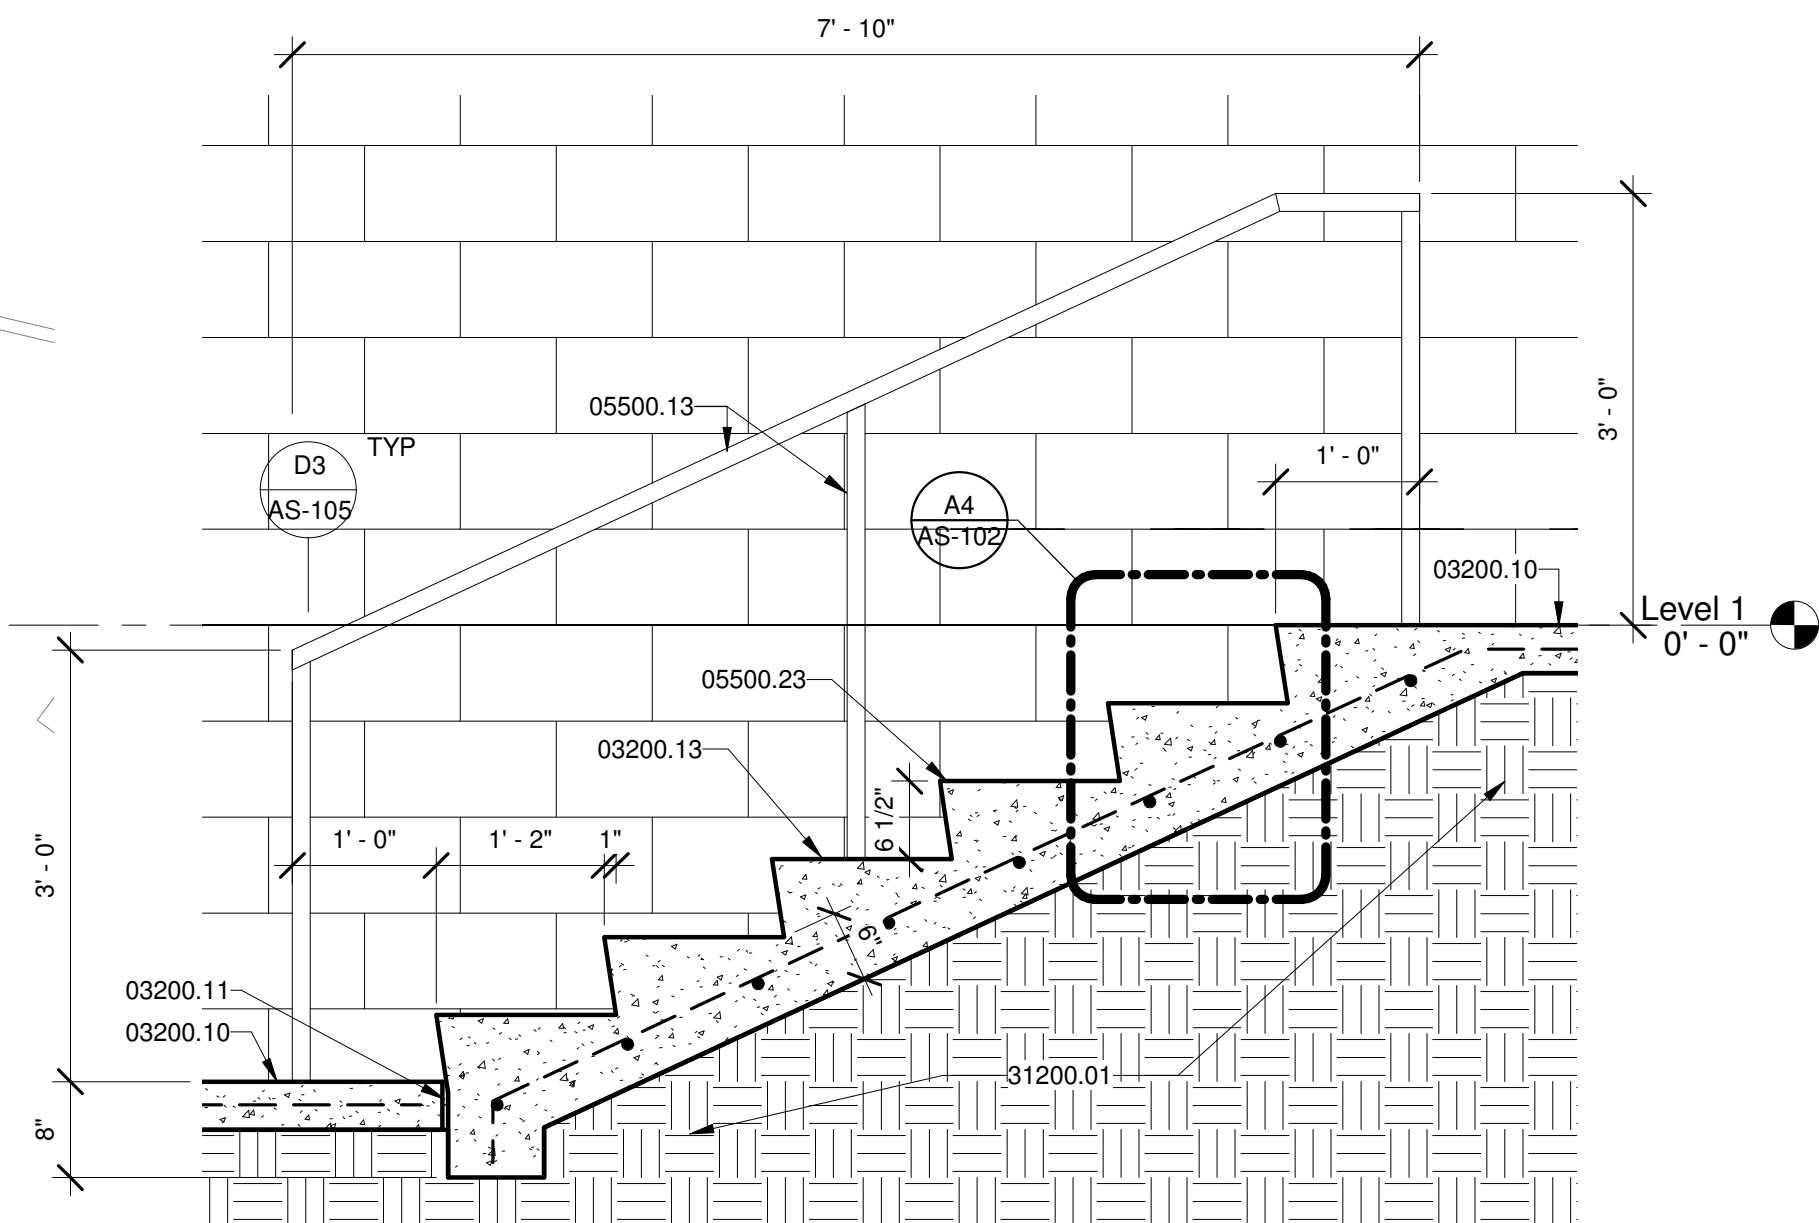


B4 TYPICAL STAIR SECTION @ HOME CLUB

3/4" = 1'-0"

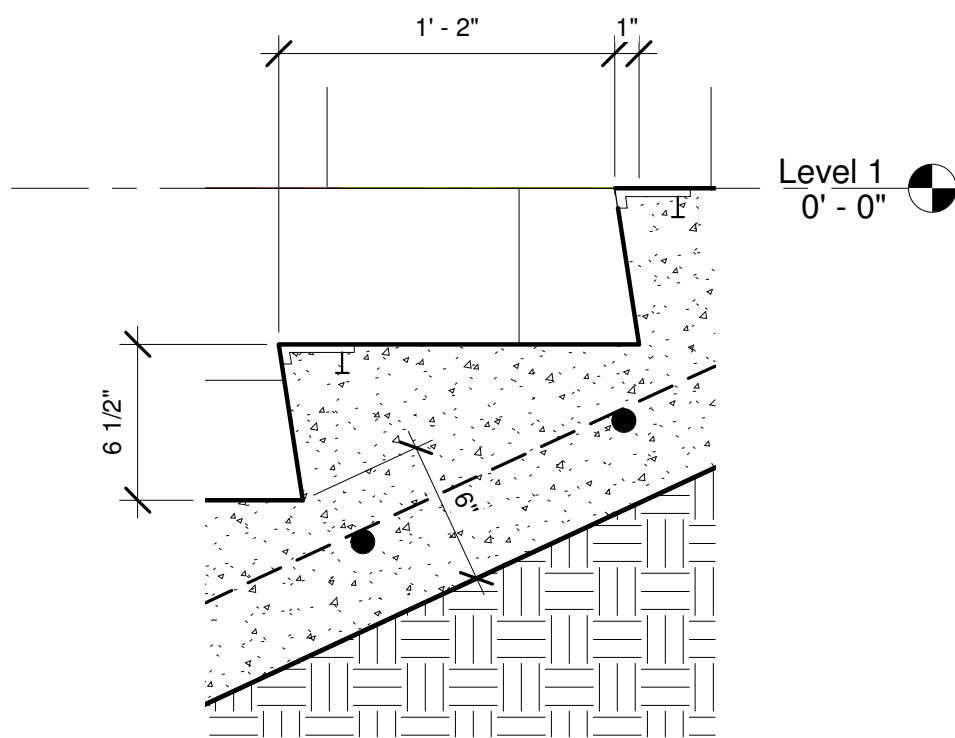

A4 TYPICAL STAIR NOSING

1 1/2" = 1'-0"

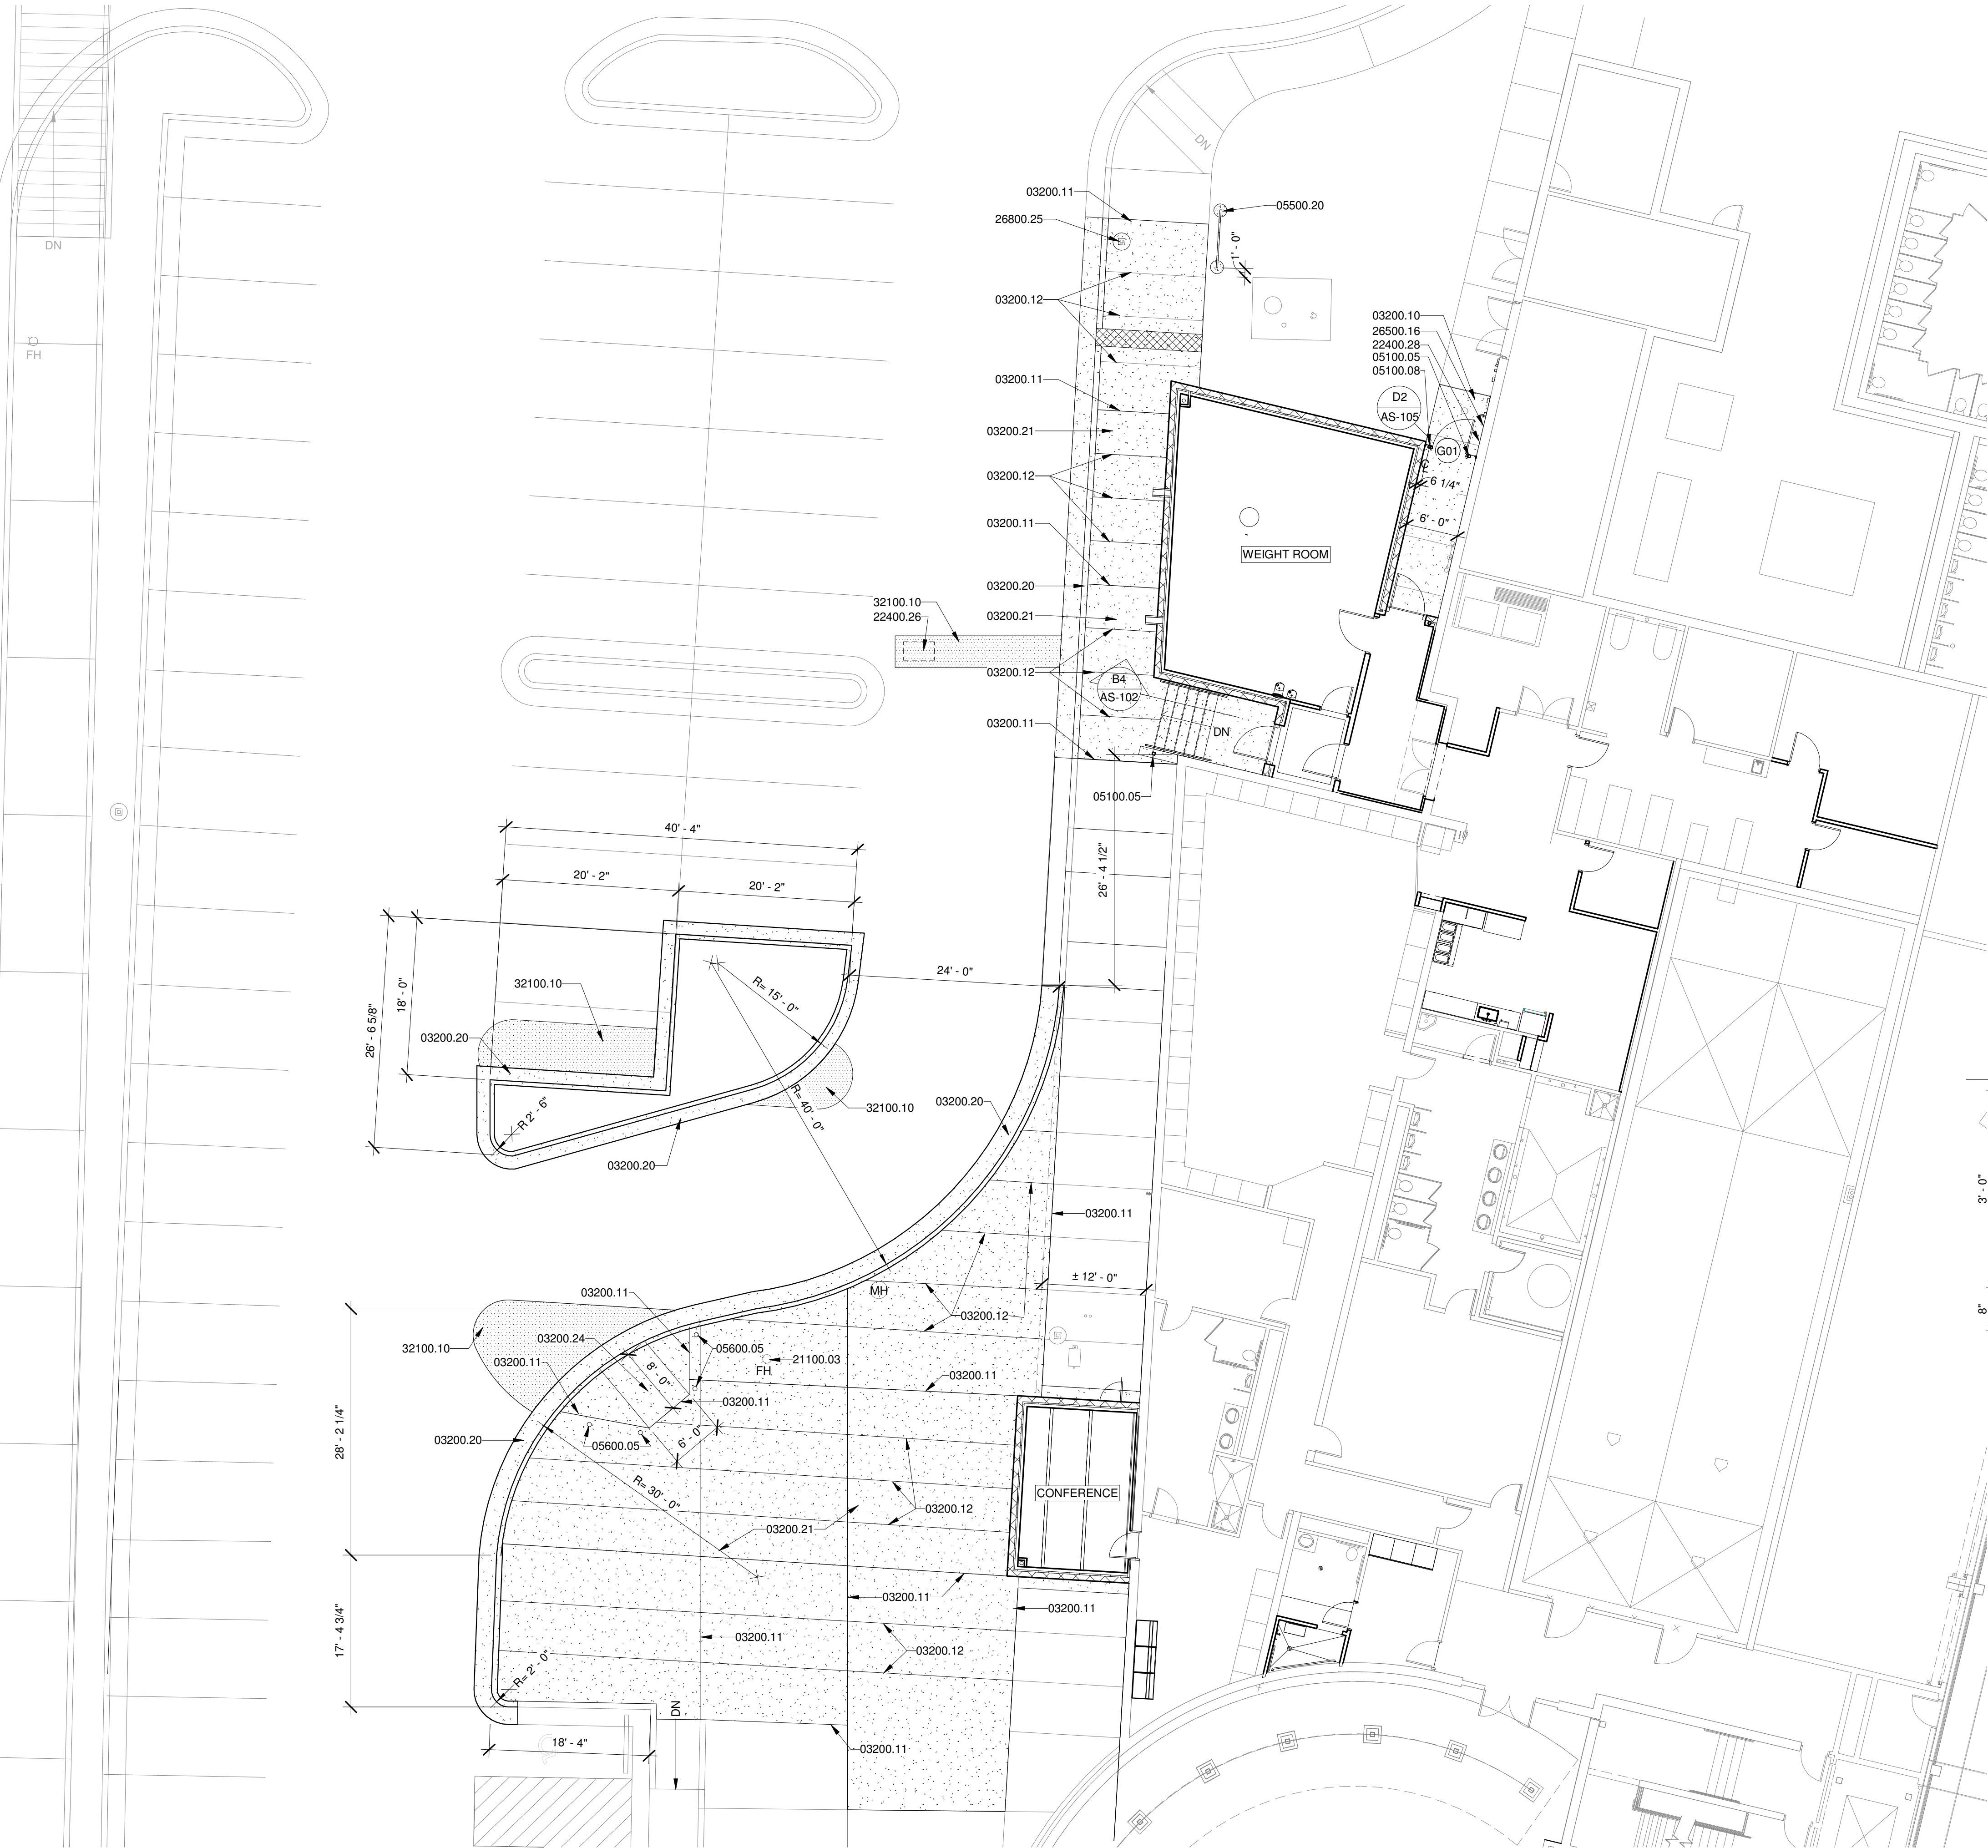

A1 ENLARGED SITE PLAN • HOME CLUB FACILITIES

1" = 10'-0"

NO.	DATE	REVISIONS	CHECKED BY:
LEE GAMESKY ARCHITECTS P.C.			
2412 MILES ROAD SE ALBUQUERQUE, NM 87106 505.842.8865 lee@lganm.com			

COA ISOTOPES PARK
Albuquerque, New Mexico

PROJECT ARCHITECT:
LEE GAMESKY, AIA

LGA Project #:
20-01-ABQ.8

Date:
10.21.2022

ENLARGED SITE PLAN • HOME CLUB

By:	Sheet: 16 Of: 128
File:	AS-102

032000.10	4" THICK, 4000 PSI, AIR-ENTRAINED CONCRETE SLABS/SIDEWALK/RAMP. REINFORCE WITH 4X4-W2.9/W2.9 WELDED WIRE MESH. FLAT SHEETS ONLY. INSTALL ON CHAIRS CENTERED IN SLAB.
032000.11	1/2" THICK EXPANSION MATERIAL, WITH POUR IN PLACE SEALANT. ASPHALT IMPREGNATED OR EQUAL. SEE DETAIL D1/ AS-105.
032000.12	1" DEEP X 3/8" WIDE CONCRETE CONTROL JOINT. SPACED 5'-0" APART, OR AS INDICATED ON PLAN. SEE DETAIL D1/ AS-105.
032000.13	6" THICK, 4000 PSI, AIR-ENTRAINED CONCRETE STAIR. REINFORCE WITH NO.4 REBAR @ 12" O.C. EACH WAY. SEE STRUCTURAL.
032000.16	8" WIDE 4000 PSI AIR-ENTRAINED CAST IN PLACE CONCRETE WALL. EXTEND 4" ABOVE LANDING/RAMP/ STAIR AS CURB PROTECTION. SEE DETAILS. SEE STRUCTURAL.
032000.21	NEW CONCRETE SIDEWALK PER CITY OF ALBUQUERQUE STANDARD SPECIFICATION. REFER TO CITY STANDARD DETAIL 2430.
032000.26	4000 PSI AIR-ENTRAINED CONCRETE FOOTING.
032000.27	4000 PSI AIR-ENTRAINED CONCRETE BASE FOR SIGN.
055000.04	1-1/2" Ø ST. PIPE. STEEL PIPE HANDRAIL. GRIND/POLISH WELDS SMOOTH. PRIME AND PAINT.
055000.09	1-1/2" Ø O.D. STEEL PIPE GUARD RAIL AND VERTICAL SUPPORTS. GRIND/POLISH WELDS SMOOTH. PRIME AND PAINT.
055000.16	STEEL ANGLE 3/4" X 3/4" X 3/16" THICK ANGLE. WELD ALL AROUND TO GUARDRAIL PIPE, PRIME AND PAINT.
055000.18	16 GA. STAINLESS STEEL, ROUNDED PERFORATED SHEETING. 3/4"Ø HOLES W/ 1" STAGGERED CENTERS. 51% OPENING. MCNICHOLS CO. 877.630.3149. WELD TO STEEL ANGLES/ FRAMES.
055000.23	CAST IRON METAL NOSING, TYPE 101, 3" WIDE WITH CONCRETE ANCHORS, MANUFACTURED BY (OR EQUAL): WOOSTER PRODUCTS ABRASIVE CAST SAFETY TREADS AND NOSINGS: 1-800-321-4444. PROVIDE CONCAVED INTEGRAL ANCHORS. INSTALL PER MANUFACTURERS REQUIREMENTS. HOLD BACK NOSING 3" EACH SIDE OF STAIR TREAD.
055000.24	NO. 5 CONTINUOUS REBAR.
055000.25	NO. 5 STIRRUPS @ 16" O.C. ALL AROUND.
055000.26	NO. 5 REBAR @ 12" O.C. EACH WAY.
055000.27	NO. 4 REBAR @ 12" O.C. W/ 7" LONG LEGS.
055000.29	RETURN HANDRAIL WITH 90° BEND BACK TO GUARDRAIL VERTICAL POST.
101000.04	EXISTING ISOTOPES "SIGN BOX". REINSTALL ON CONCRETE BASE, FASTEN W/ EXISTING ATTACHMENT. SEE ELECTRICAL.
211000.04	REMOVE/ RELOCATE EXISTING POST INDICATOR VALVE. SEE CIVIL.
211000.06	REMOVE/ RELOCATE EXISTING FIRE DEPARTMENT CONNECTION. SEE CIVIL.
223000.03	EXISTING TWO WAY CLEANOUT TO REMAIN.
262000.02	UNDERGROUND ELECTRICAL SERVICE BOX. SEE ELECTRICAL.
265000.17	1 1/2"Ø PVC CONDUIT FOR ELECTRICAL CONNECTION. SEE ELECTRICAL.
268000.24	EXISTING EXTERIOR LIGHT POLE. TO REMAIN.
268000.25	NEW LOCATION OF EXTERIOR LIGHT POLE. SEE ELECTRICAL.
312000.01	COMPACTED SUB-GRADE AT 95%.
328000.01	PROVIDE/ INSTALL NEW IRRIGATION PIPE SLEEVE THIS LOCATION.



ENLARGED SITE PLAN • VISITING CLUB

By:	Sheet: 18 Of: 128
File:	AS-104