



KEYED NOTES

- 1 PROPOSED NEW DRIVE UP ATM - SEE SHEET A-2.
- 2 NEW ATM CANOPY OVERHANG PROJECTION.
- 3 PROPOSED NEW CLEARANCE "HEADACHE BAR" - SEE DETAIL 1/A-3.
- 4 NEW LIGHT POLE - SEE DETAIL 4/A-3 AND ELECTRICAL DRAWINGS.
- 5 ELECTRICAL METER PEDESTAL - SEE ELECTRICAL DRAWINGS
- 6 NEW 6" PROTECTIVE PIPE BOLLARDS (5), PAINT BOLLARD TRAFFIC YELLOW - SEE DETAIL 3/A-3.
- 7 NEW SECURITY GATE - SEE DETAIL 6/A-3.
- 8 NEW 2 SIDED STOP / DO NOT ENTER SIGN - SEE DETAIL 5/A-3.
- 9 NEW "ONE-WAY" SIGN AS PER CITY STANDARD 2600-603 AND 2600-701 - SEE DETAIL 5/A-3.
- 10 NEW 4" PROTECTIVE BOLLARD AT CANOPY LEGS (2).
- 11 NEW DIRECTIONAL ARROW, PAINT TRAFFIC WHITE - SEE DETAIL 1/A-1.
- 12 NEW PAINTED 24" STOP STRIPE AND "DO NOT ENTER" - PAINT SOLID WHITE RETROREFLECTIVE.
- 13 EXISTING HYDRANT TO REMAIN UNDISTURBED.
- 14 EXISTING CURB AND GUTTER TO REMAIN UNDISTURBED.
- 15 SIGNATURE CANOPY APPROACH LEG.
- 16 SIGNATURE CANOPY DEPARTURE LEG.
- 17 CONCRETE SLAB. EASE ALL EXPOSED EDGES.
- 18 EXISTING PARKING LIGHT POLE TO REMAIN UNDISTURBED.
- 19 EXISTING ASPHALT SURFACE TO REMAIN UNDISTURBED.
- 20 NEW 4" REFLECTIVE TRAFFIC WHITE PAINT STRIPING.
- 21 SEAL-COAT EXISTING ASPHALT IN ALL AREA RECEIVING NEW STRIPING AND ALL DRIVE LANES.
- 22 EXISTING TREE TO REMAIN UNDISTURBED.
- 23 EXISTING STRIPING TO REMAIN UNDISTURBED.
- 24 EXISTING LANDSCAPING TO REMAIN UNDISTURBED.
- 25 EXISTING SIDEWALK TO REMAIN UNDISTURBED.
- 26 NEW CURB AND GUTTER AND SIDEWALK - SEE DETAIL 8/A-3.
- 27 NEW PAINTED "ONE WAY" - PAINT SOLID WHITE RETROREFLECTIVE.

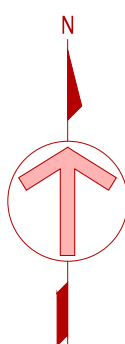

ENLARGED PROPOSED SITE PLAN

SCALE: 1/4" = 1'-0"

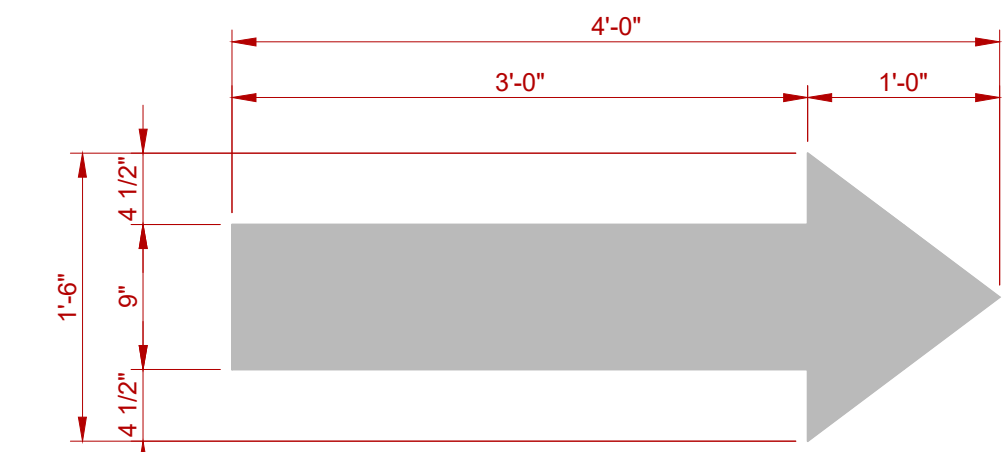

NOTE:  
PAINTED DIRECTIONAL  
PAVEMENT MARKINGS-USE  
THERMOPLASTIC MARKINGS  
(TPMM) 90 MILS AS PER DOT  
STANDARDS

PAVEMENT MARKINGS

SCALE: 1" = 1'-0"

NEW REPUBLIC JOB: 2202-002



DRIVE-UP ATM  
5201 OURAY ROAD, N.W.  
ALBUQUERQUE, NEW MEXICO 87120



**GOLDEN SANDS**  
GENERAL CONTRACTORS

12200 N Stemmons Frwy #305  
Dallas, Texas 75234  
Tel: 972-232-7500 | Fax: 972-499-2422



7100 Westwind Dr.  
Suite 150  
El Paso TX, 79912  
Ph: (915) 585-7028  
angel@nraia.com

Members of the American  
Institute of Architects

Issue	Date & Issue Description	By	Check
△	05/10/22 CURBING FOR SIGNAGE INFRASTRUCTURE	RC	AR
△	11/21/22 INCLUDE "ONE WAY" SIGNAGE, MARKINGS & CURBING.		
△	11/30/22 DIMENSIONS TO THE NORTH PARKING ISLANDS.		

Construction Documents

Issue Date

April 20th, 2022

Seal/Signature

11/30/22



Project Name  
WEST BLUFF DRIVE-UP ATM

Job Number  
# C11126998891

Sheet Title

ENLARGED PROPOSED SITE PLAN

Sheet Number

**A-1R2**  
SHEET 3 OF 1

CHASE - ALBUQUERQUE, NM. - JOB: C11126998891