


ADMINISTRATIVE AMENDMENT

FILE #: _____ PROJECT #: _____

APPROVED BY


DATE

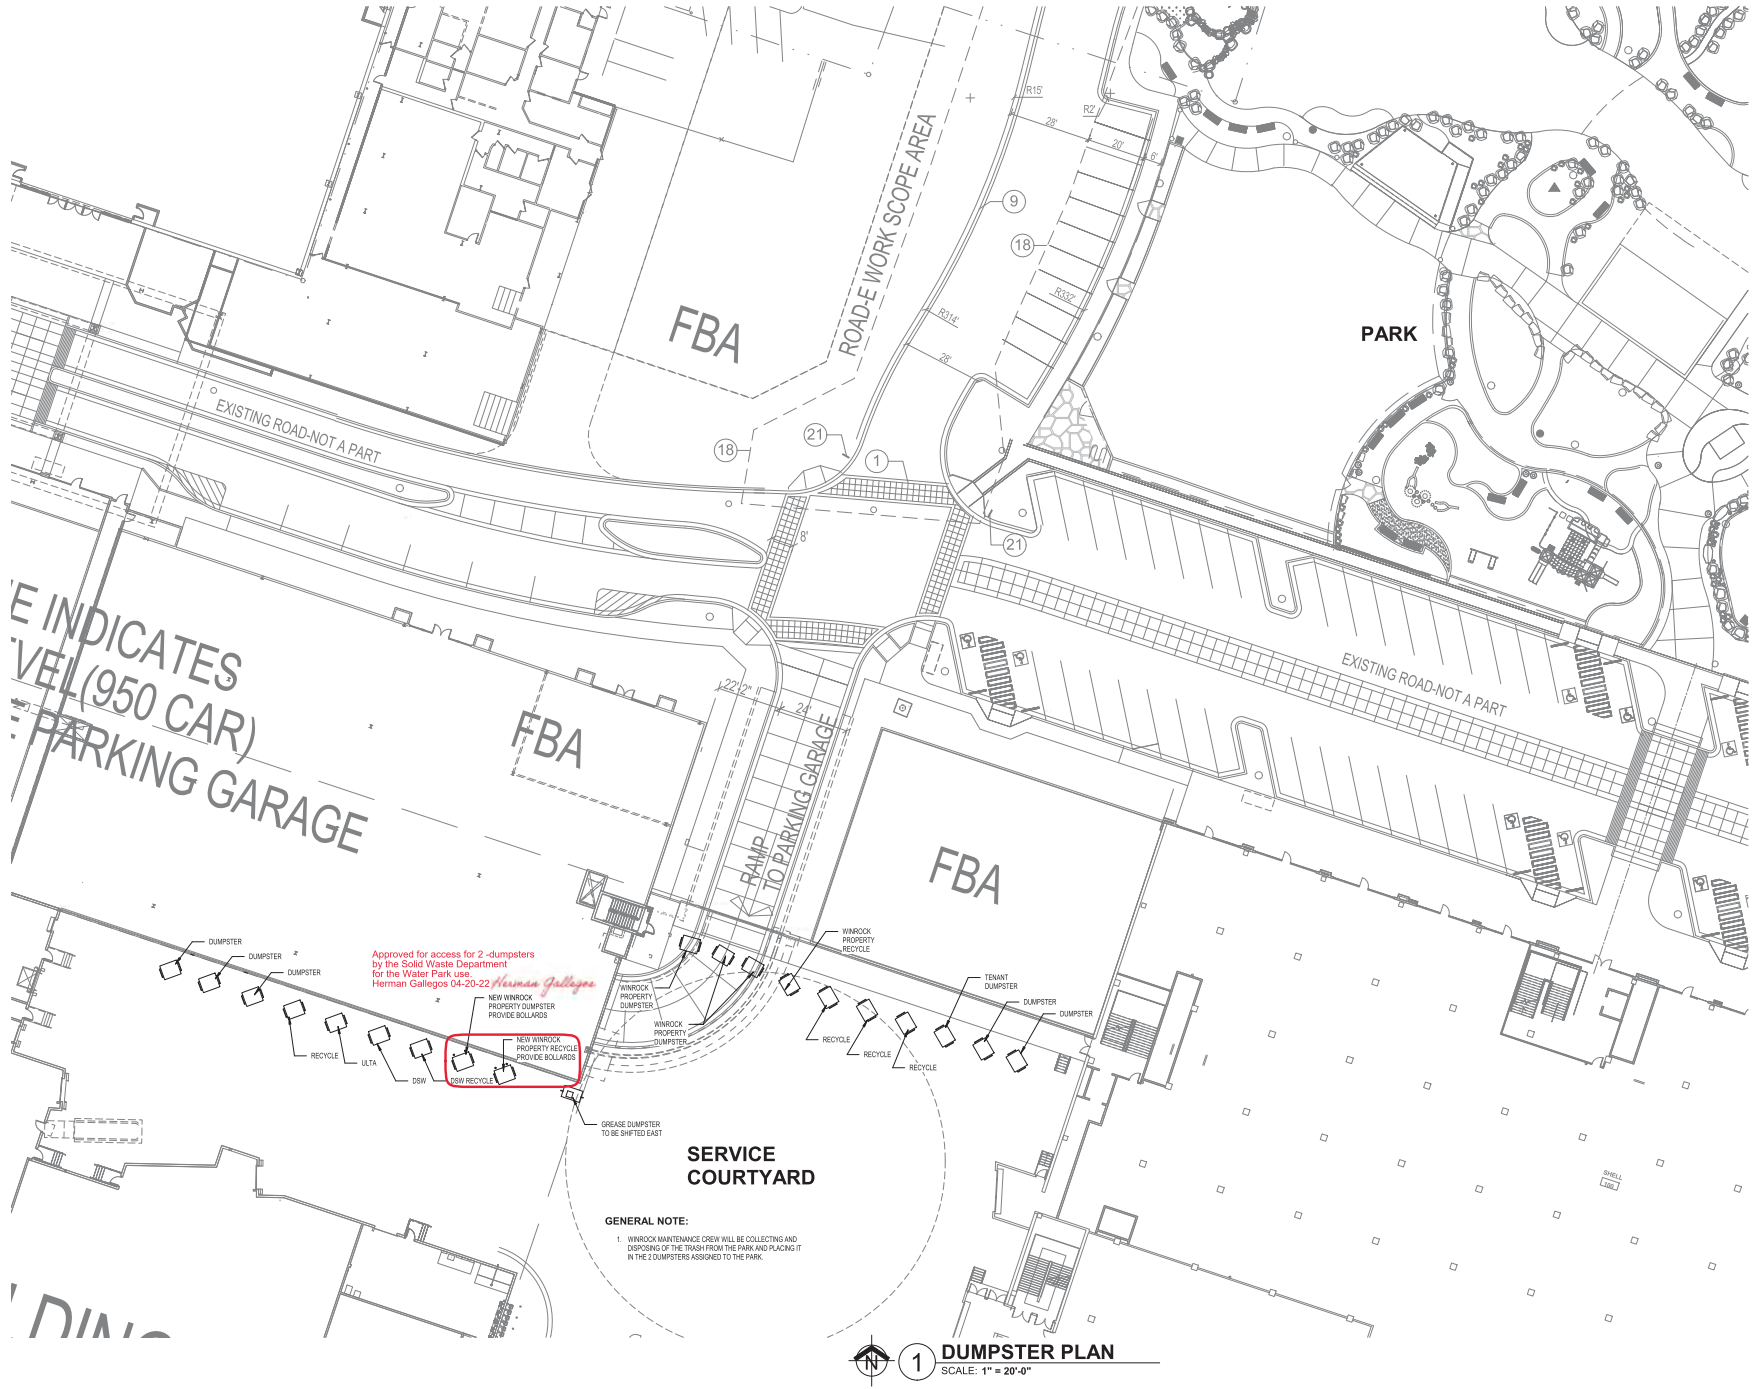

1 DUMPSTER PLAN
SCALE: 1" = 20'-0"

REV	DATE	BY	REVISION

MODULUS ARCHITECTS
100 SUN AVENUE NE SUITE 600
ALBUQUERQUE, NEW MEXICO 87109
PHONE (505) 338-1499 FAX (505) 338-1498
TOLL FREE 1-866-224-2101

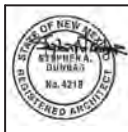


CONSTRUCTION DOCUMENTS

PROJECT TITLE	WINROCK TOWN CENTER
PROJECT ADDRESS	2100 LOUISIANA BLVD. NE ALBUQUERQUE, NM
PROJECT MANAGER	JOE NO
SHEET TITLE	DUMPSTER PLAN EXHIBIT
DRAWN BY	ANADIA

DATE	01-24-22
SCALE	A0

NOTE:



SIGNAGE SHALL COMPLY WITH ALL IDO REQUIREMENTS

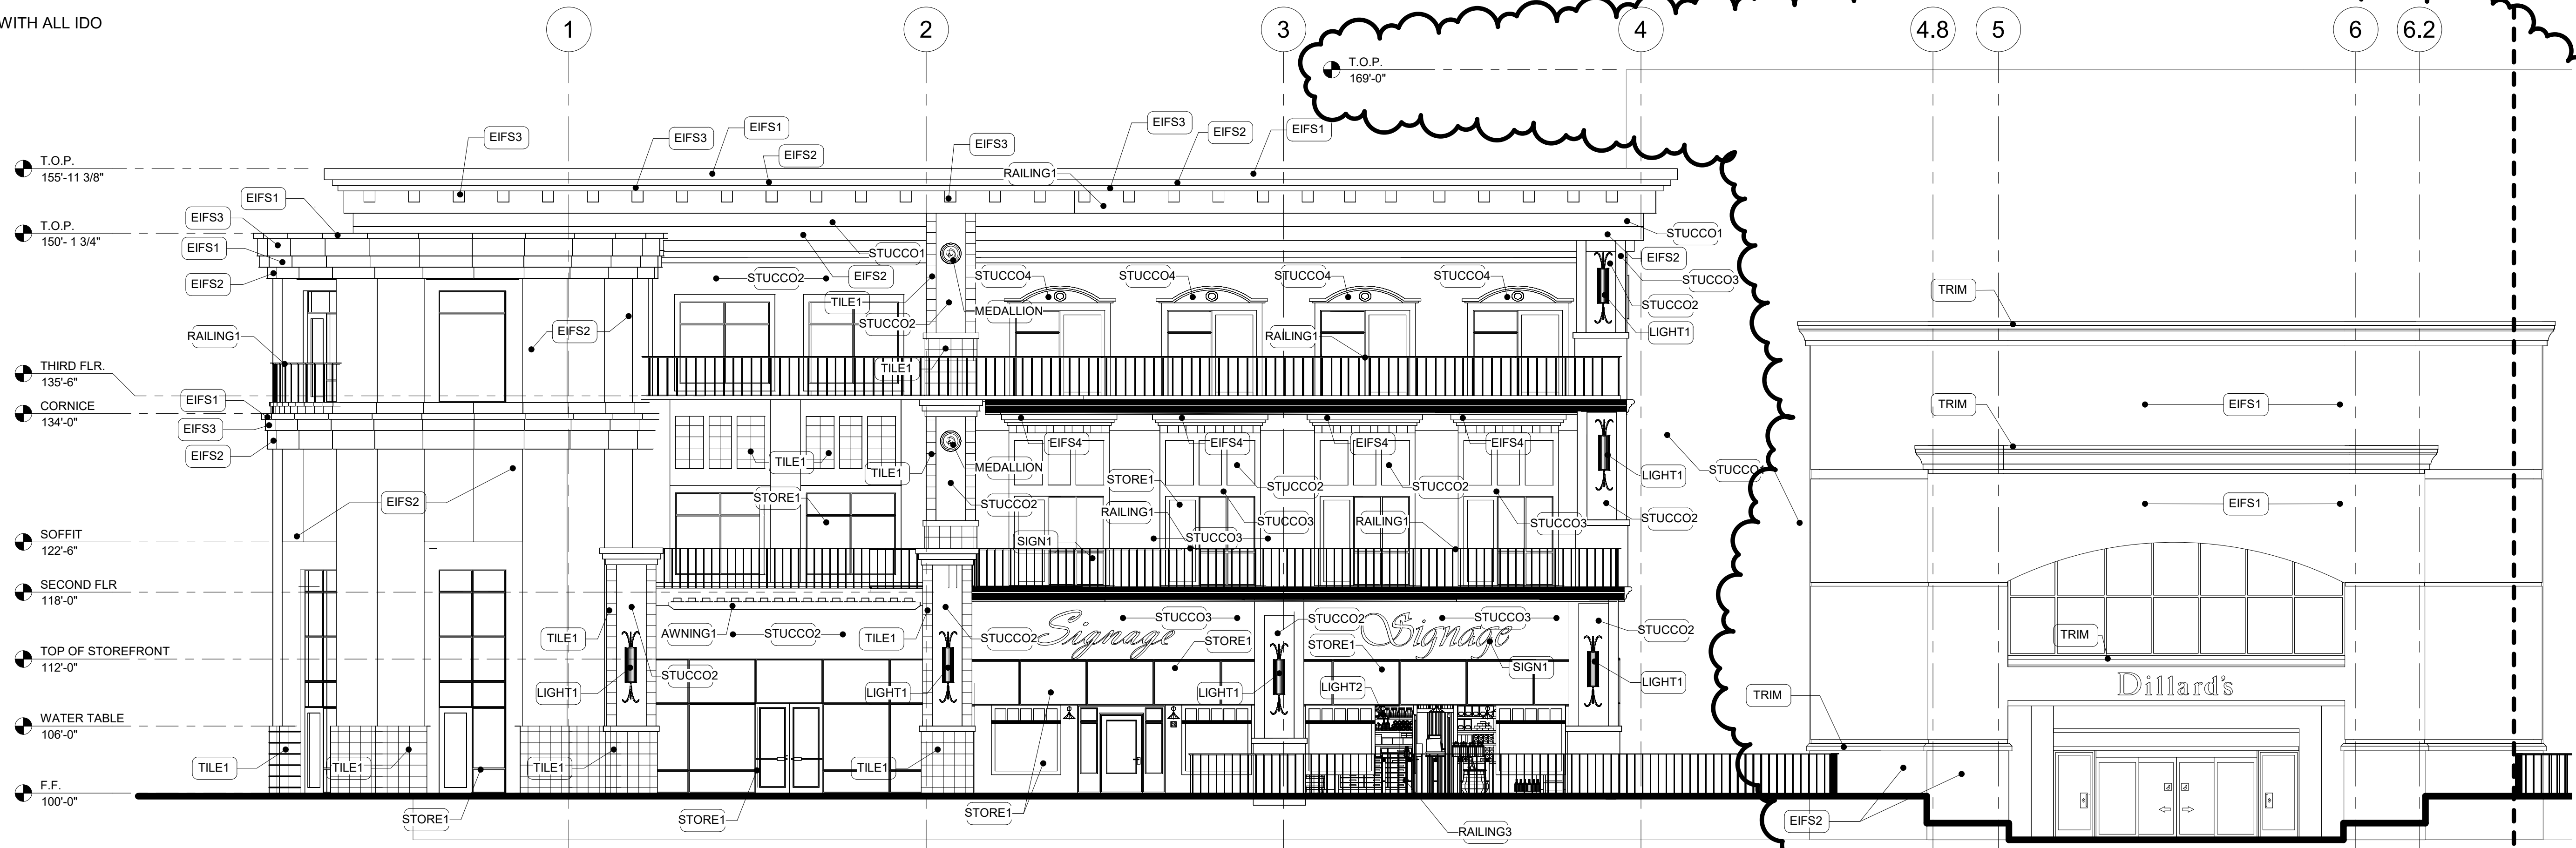

1 PARTIAL SOUTH ELEVATION
SCALE: 1/8" = 1'-0"

EXTERIOR FINISH LEGEND	
EIFS1	EIFS SYSTEM, COLOR DRYVIT DV113 AMARILLO WHITE SWIRL FINISH
EIFS2	EIFS SYSTEM, COLOR STO 50031 NEW COASTAL DECO-COATED FINISH
TRIM	CORNICE/TRIM, COLOR STO 20001 ITS WHITE
TILE1	24x24 TILE VENTURE DIANO MARFIL BY DILLARDS; INSTALL W/ 1/16" JOINT
STORE1	3/8" GLAZING STOREFRONT SYSTEM, DARK BRONZE

EXTERIOR FINISH LEGEND	
STUCCO1	2 COAT STUCCO SYSTEM, COLOR TAN
STUCCO2	2 COAT STUCCO SYSTEM, COLOR WHITE
STUCCO3	2 COAT STUCCO SYSTEM, COLOR BEIGE
STUCCO4	2 COAT STUCCO SYSTEM, COLOR BURGANDY
EIFS1	EIFS SYSTEM, COLOR TERRACOTTA
EIFS2	EIFS SYSTEM, COLOR WHITE
EIFS3	EIFS SYSTEM, COLOR TAN
EIFS4	EIFS SYSTEM, COLOR BURGANDY
STORE1	1" INSUL LOW E GLAZING STOREFRONT SYSTEM, DARK BRONZE
TILE1	CERAMIC TILE
TILE2	LARGE FORMAT CERAMIC TILE
AWNING1	STEEL TUBE AWNING, COLOR BLACK
LIGHT1	DECORATIVE SURFACE MOUNTED SCONCE LIGHTING
LIGHT2	DECORATIVE SURFACE MOUNTED SCONCE LIGHTING
RAILING1	WROUGHT IRON RAILING, COLOR BLACK
RAILING2	STAINLESS STEEL CABLE RAILING
RAILING3	METAL RAILING W/ WD. CAP, COLOR BLACK
COPING1	PREFINISHED COPING SYSTEM, COLOR TO MATCH ADJACENT WALL FINISH
SIGN1	BUILDING SIGNAGE TO MEET IDO REQUIREMENTS 15% ALLOWED. PROVIDE POWER AS REQUIRED FOR SIGNLIGHTING
LATTICE	WOOD LATTICE
MEDALLION	PLASTER MEDALLION

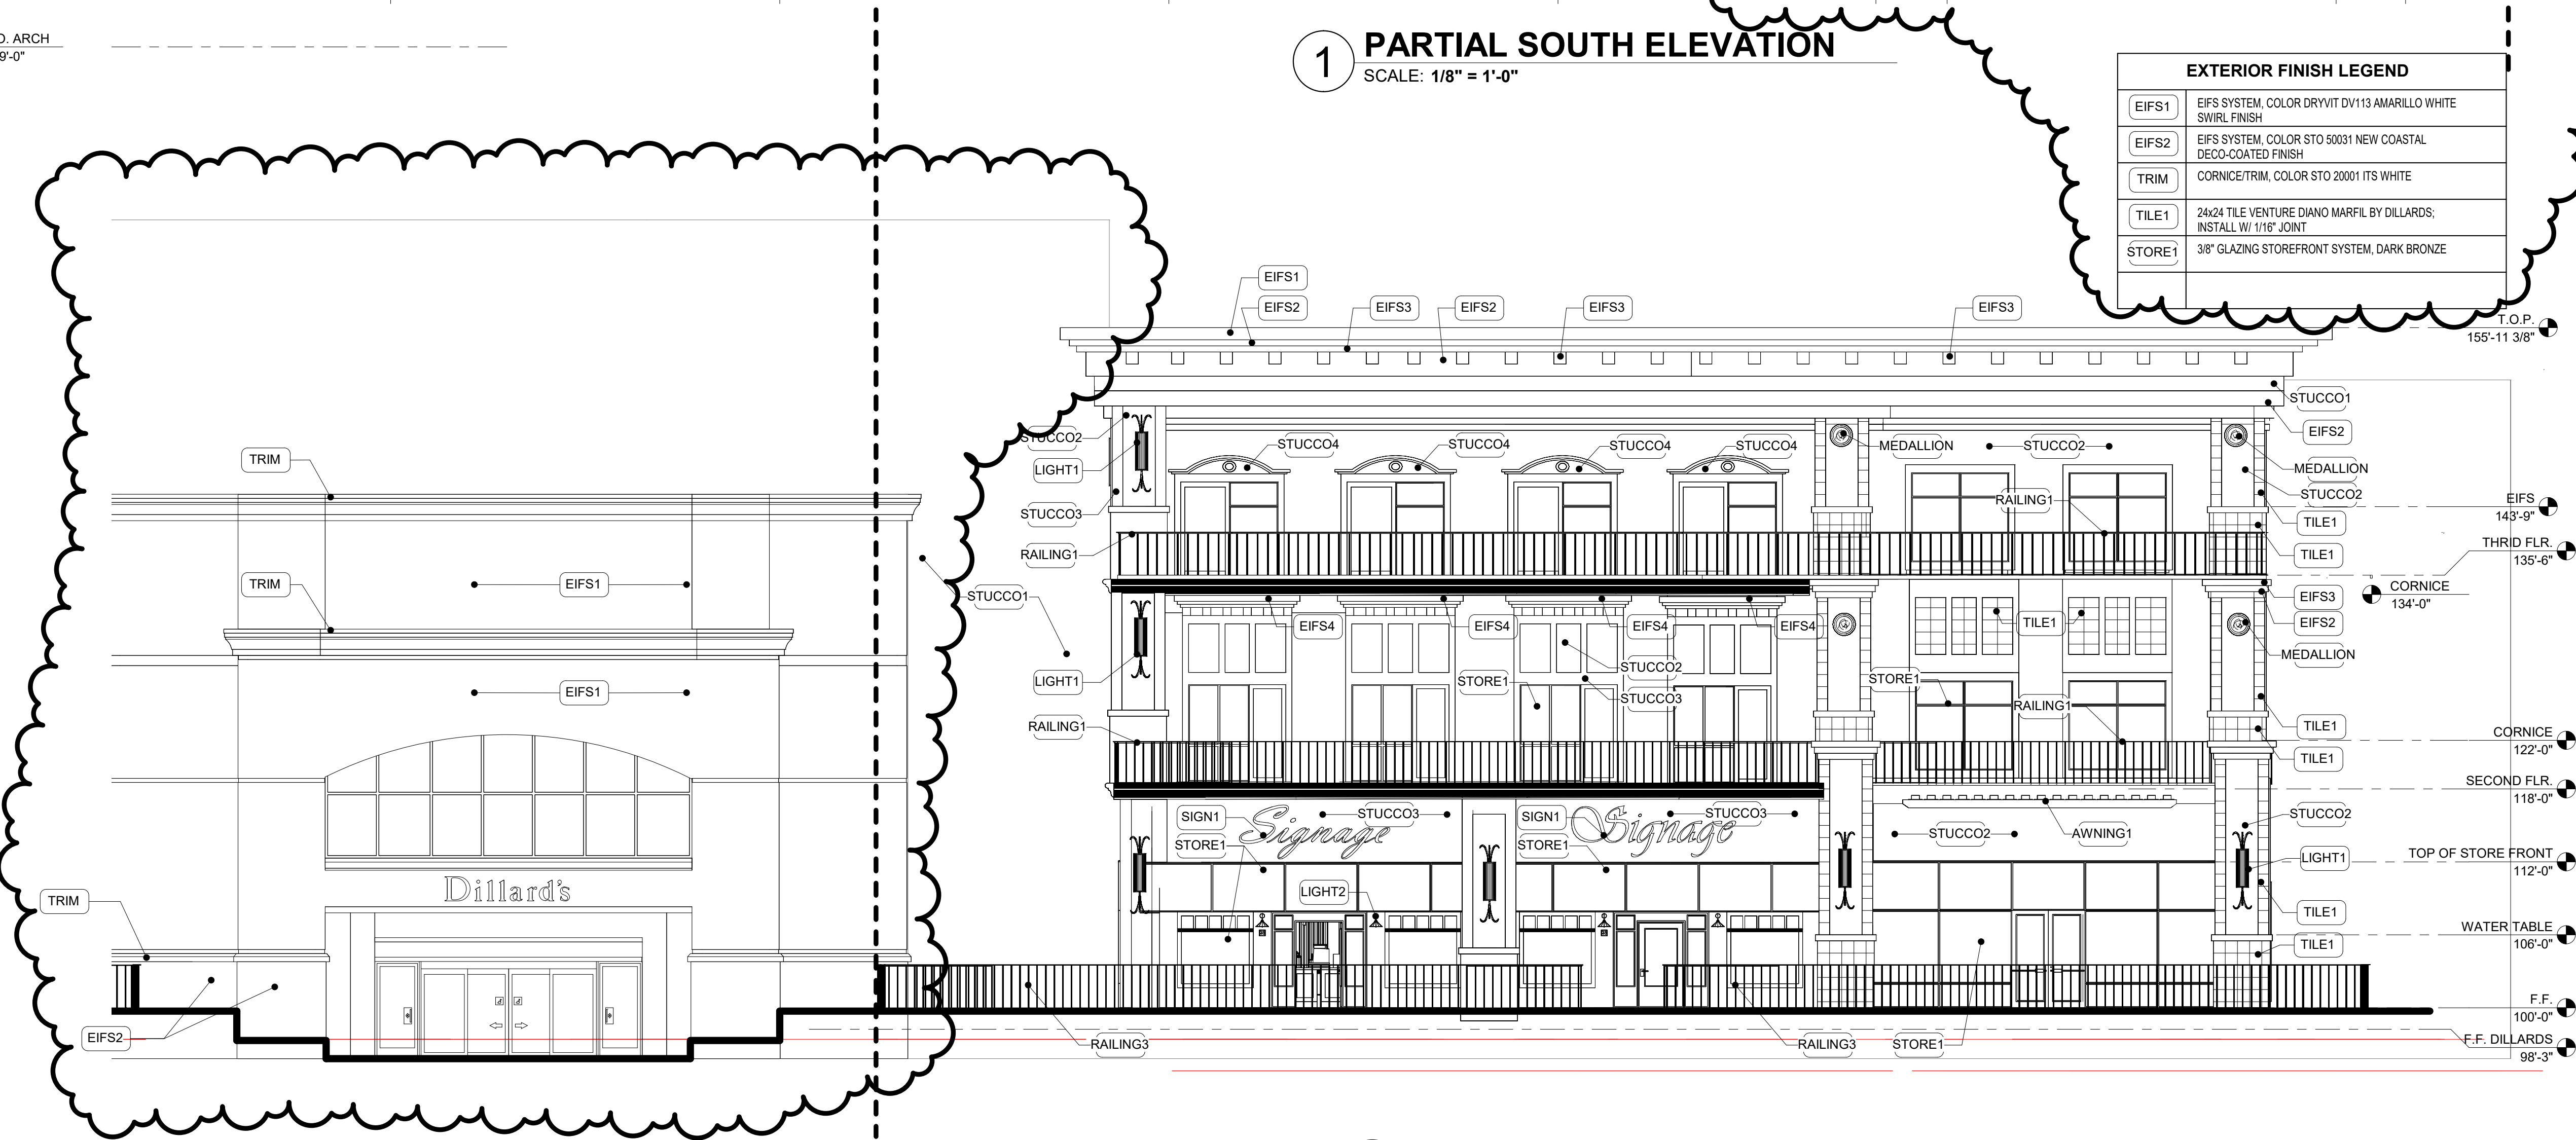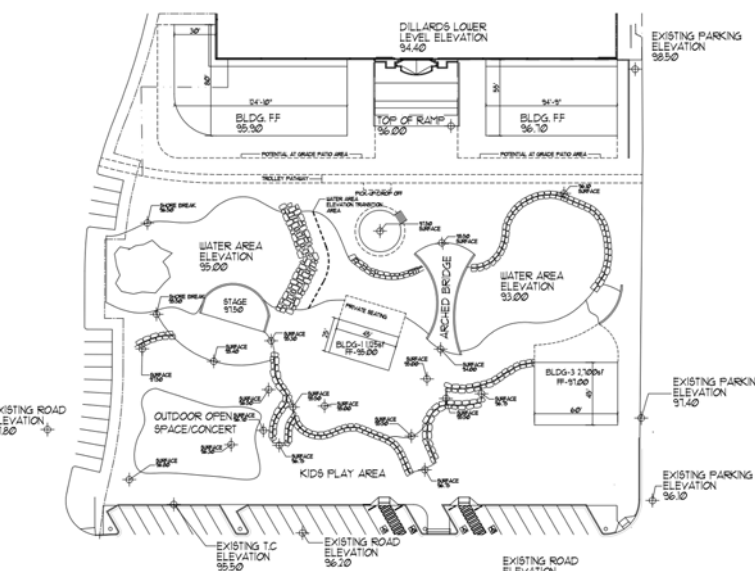

2 PARTIAL SOUTH ELEVATION
SCALE: 1/8" = 1'-0"

