


ADMINISTRATIVE AMENDMENT

FILE #: _____ PROJECT #: _____

APPROVED BY

DATE

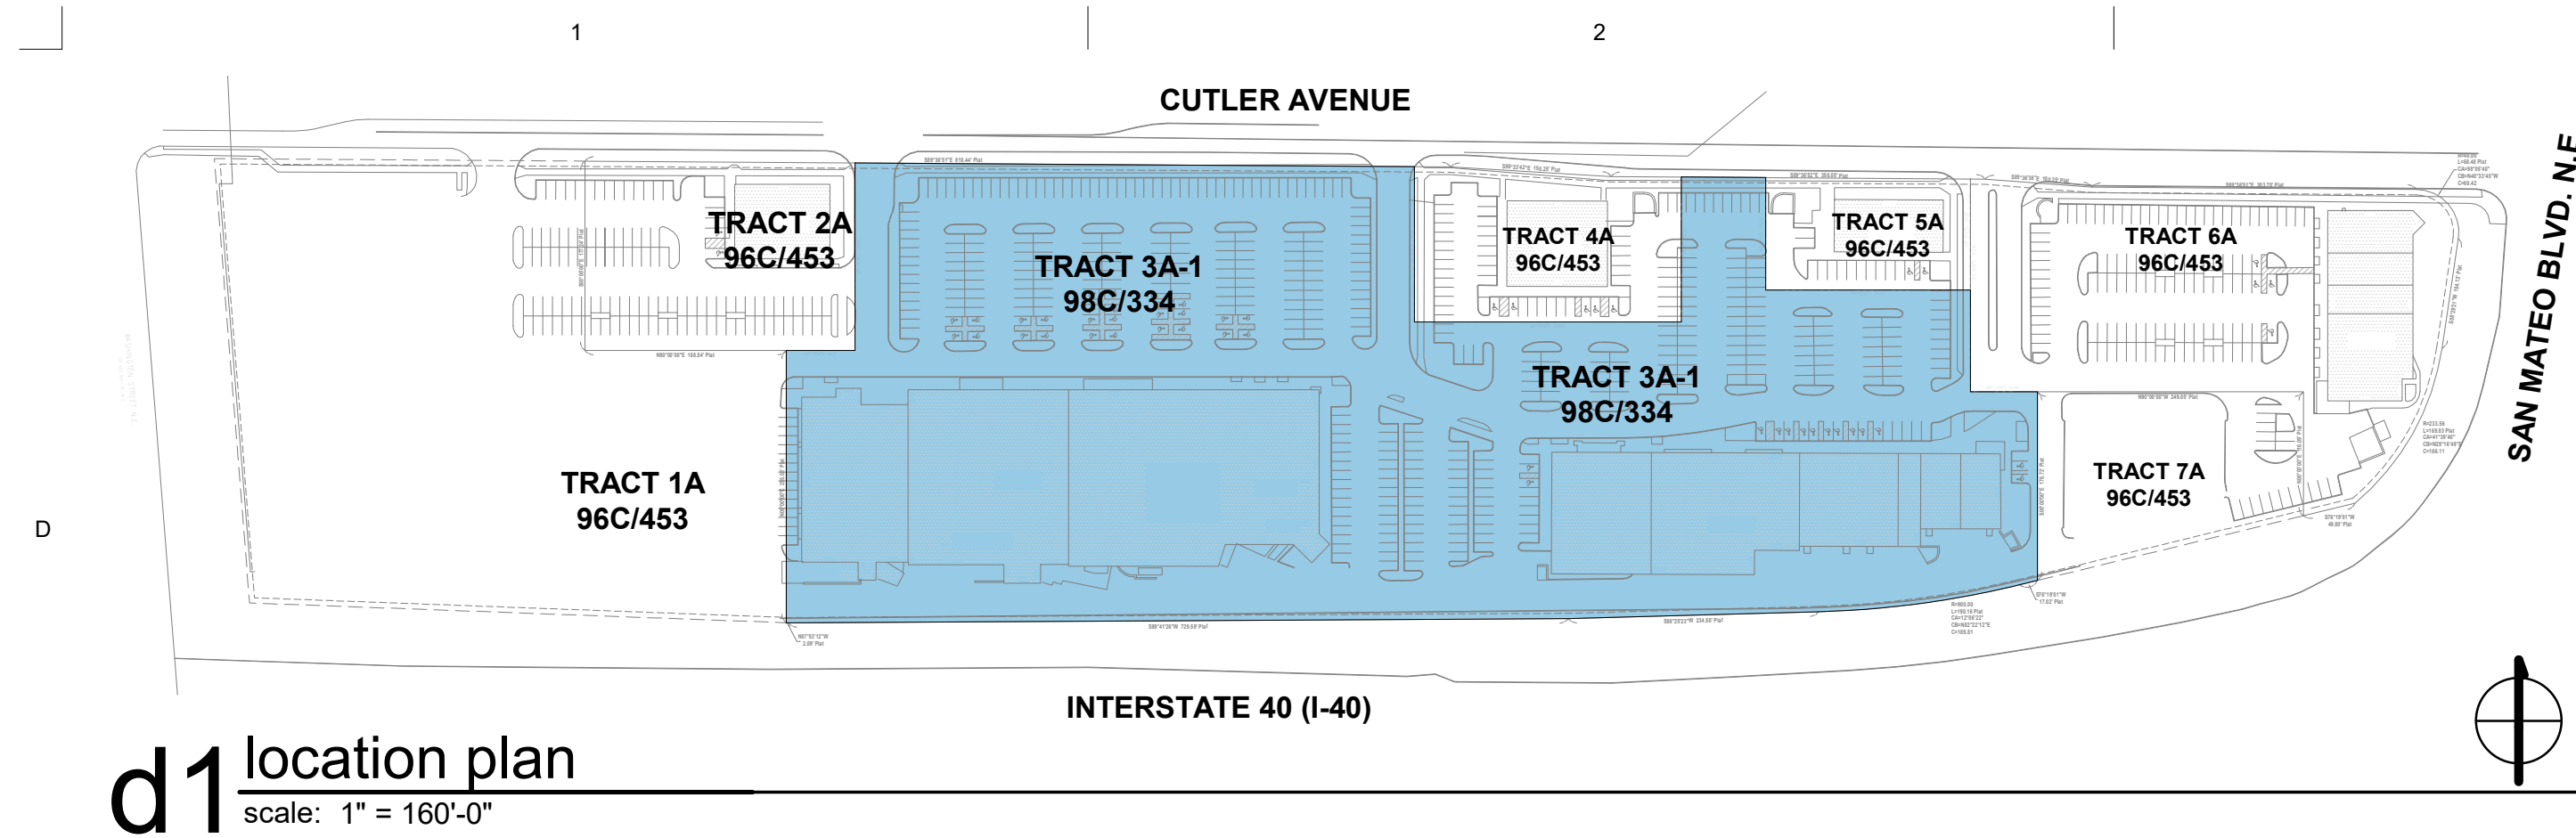


site plan general notes

- a. new scope of work to be exterior facade remodel of suites eoa/eoc.
 - * existing gabled entry will be removed and main entry tower modified to match adjacent
 - * refer to existing elevation and conceptual elevation on this sheet for scope.ze
- b. the building will maintain the same general configuration.
- c. the square footage of the building will not be increased.
- d. the existing site plan will not be modified.
- e. the existing vehicular circulation will not be modified.
- f. the existing landscape will not be modified.



JORGE GONZALES
ARCHITECTURE DESIGN STUDIO

CONSULTANT

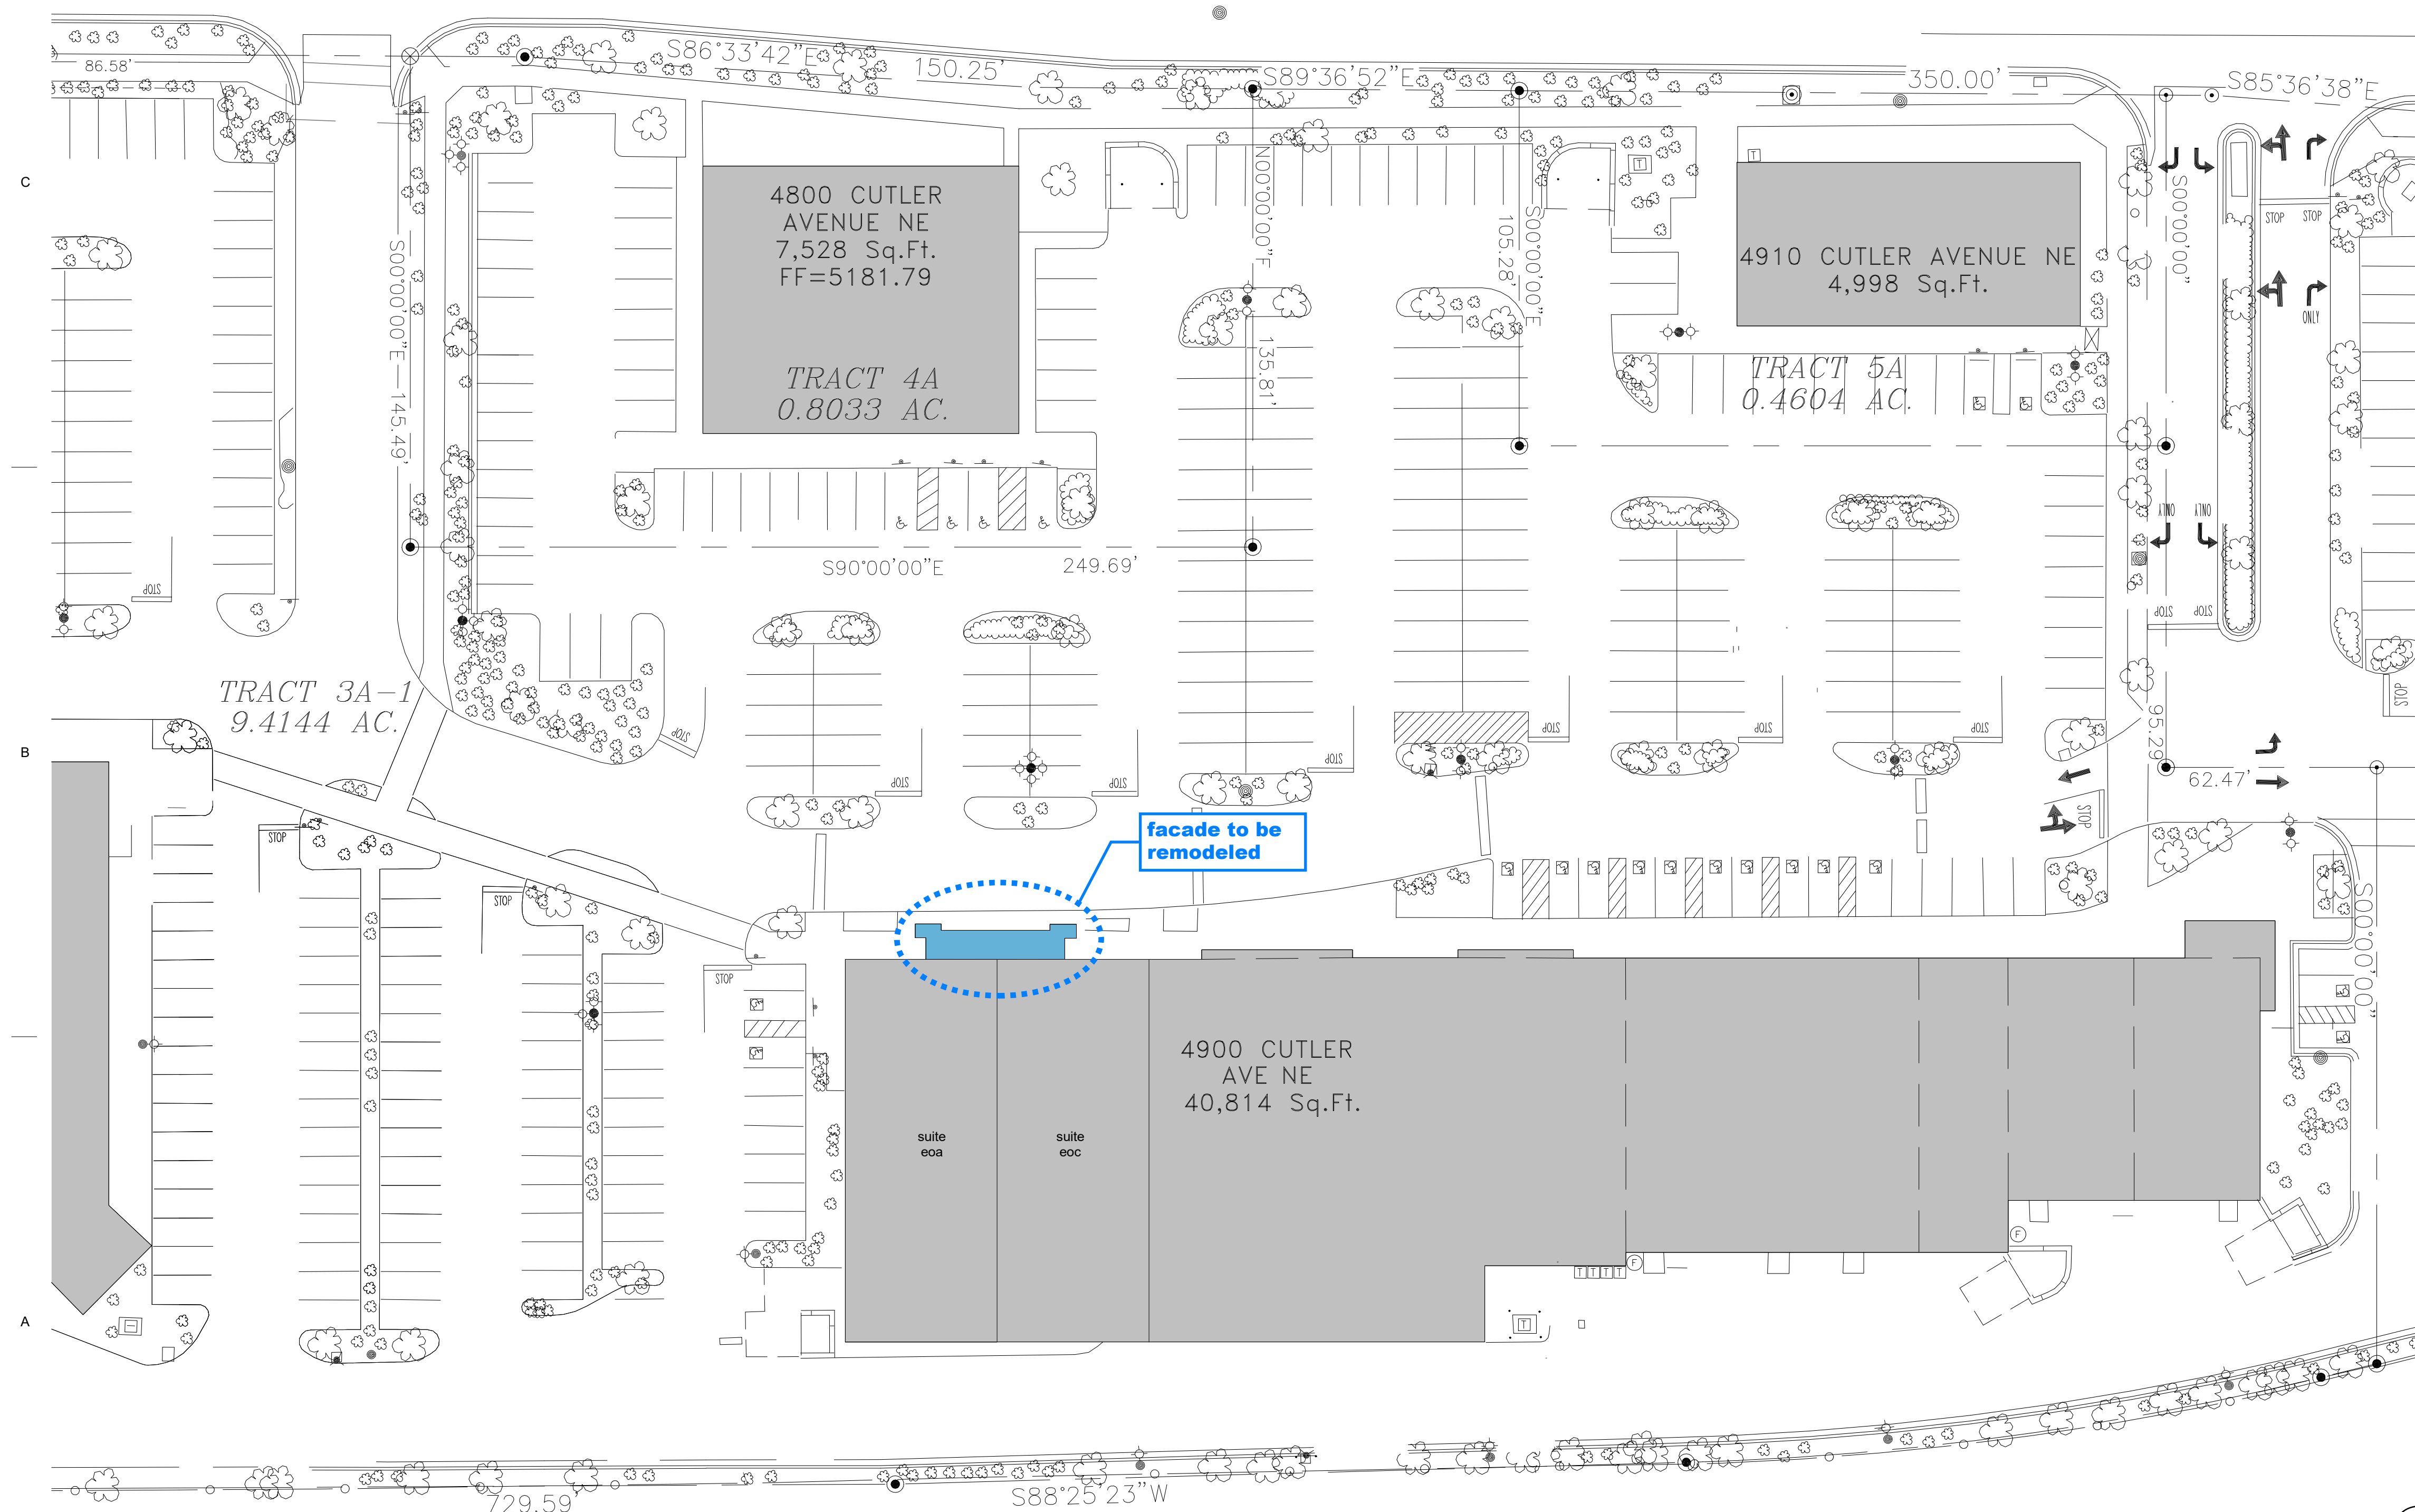development review
application

project name

eoA/eoc facade remodel

pavilions at san mateo
4900 cutler ne
albuquerque, new mexico

mark	date	description

project number	2302
----------------	------

copyright:
JORGE GONZALEZ ARCHITECTURE DESIGN STUDIO

sheet title

site plan

as101



CONSULTANT

project name

oa/eoc facade remodel

avilions at san mateo
900 cutler ne
buquerque, new mexico

mark	date	description

Project number 2302

pyright:
JORGE GONZALES ARCHITECTURE DESIGN STUDIO

Sheet title

exterior elevations

a201

