

ADMINISTRATIVE AMENDMENT

FILE #: _____ PROJECT #: _____

APPROVED BY

DATE


PROJECT SUMMARY

PROJECT ADDRESS

[illegible]


Site Plan
Scale: 1" = 20'-0"

NOTE:
SOLID WASTE: The new fence does not impend existing refuse locations.

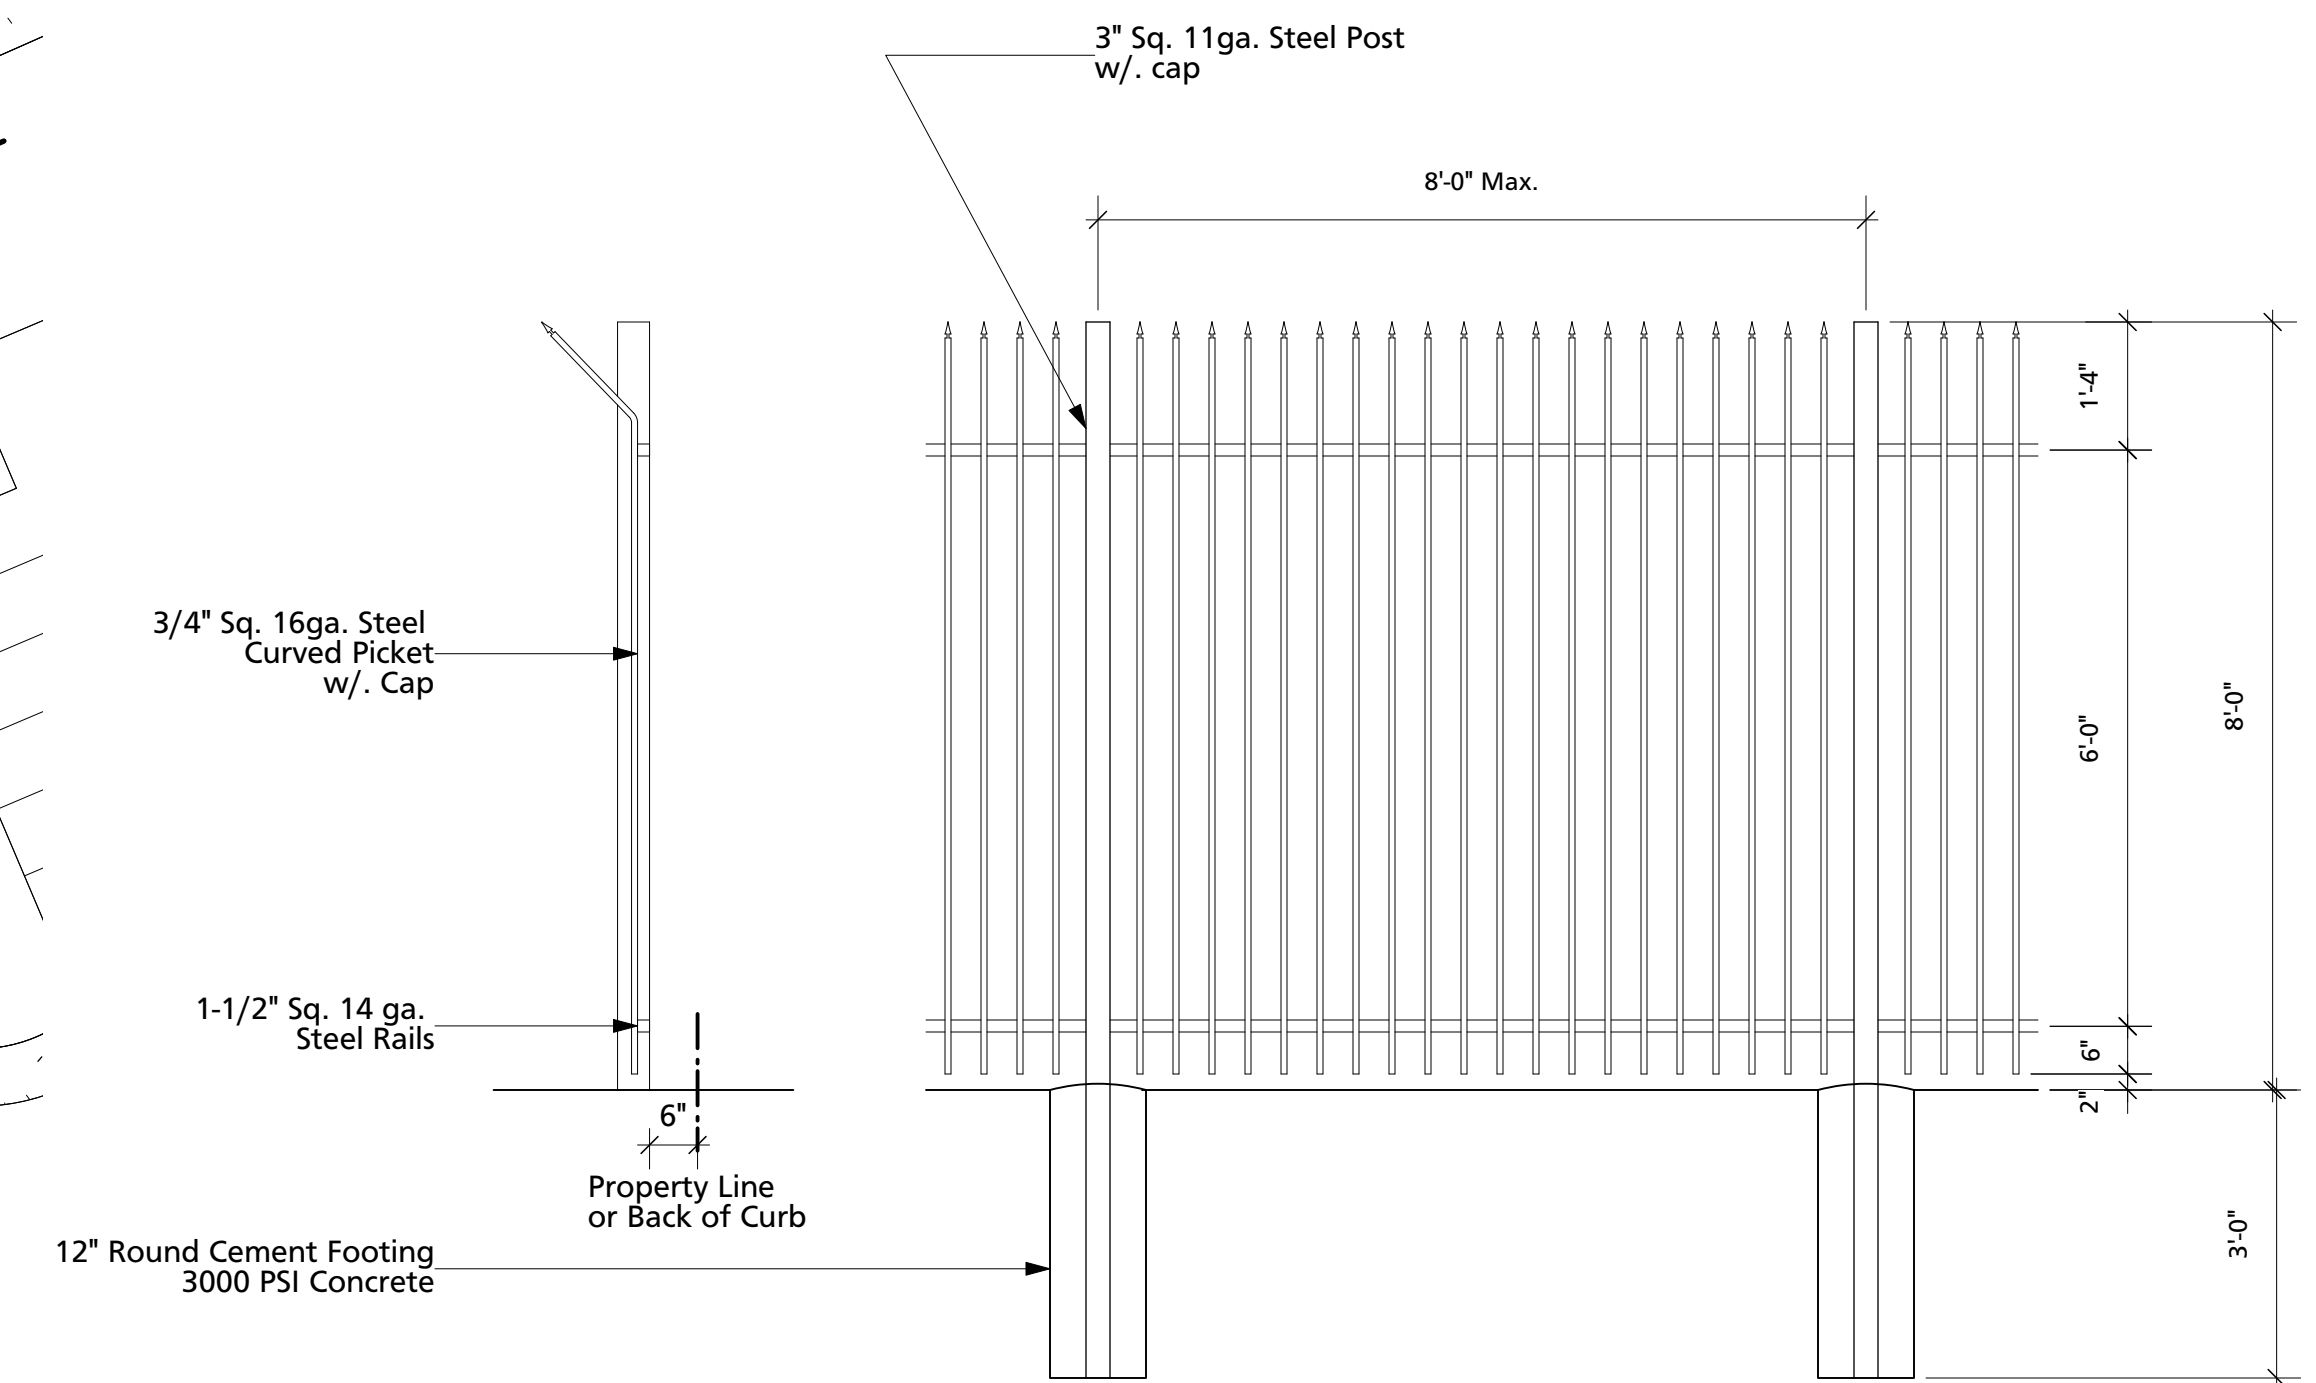

Powder Coat all steel Black

2 Section / Elevation
Scale: 1/2" = 1'-0"

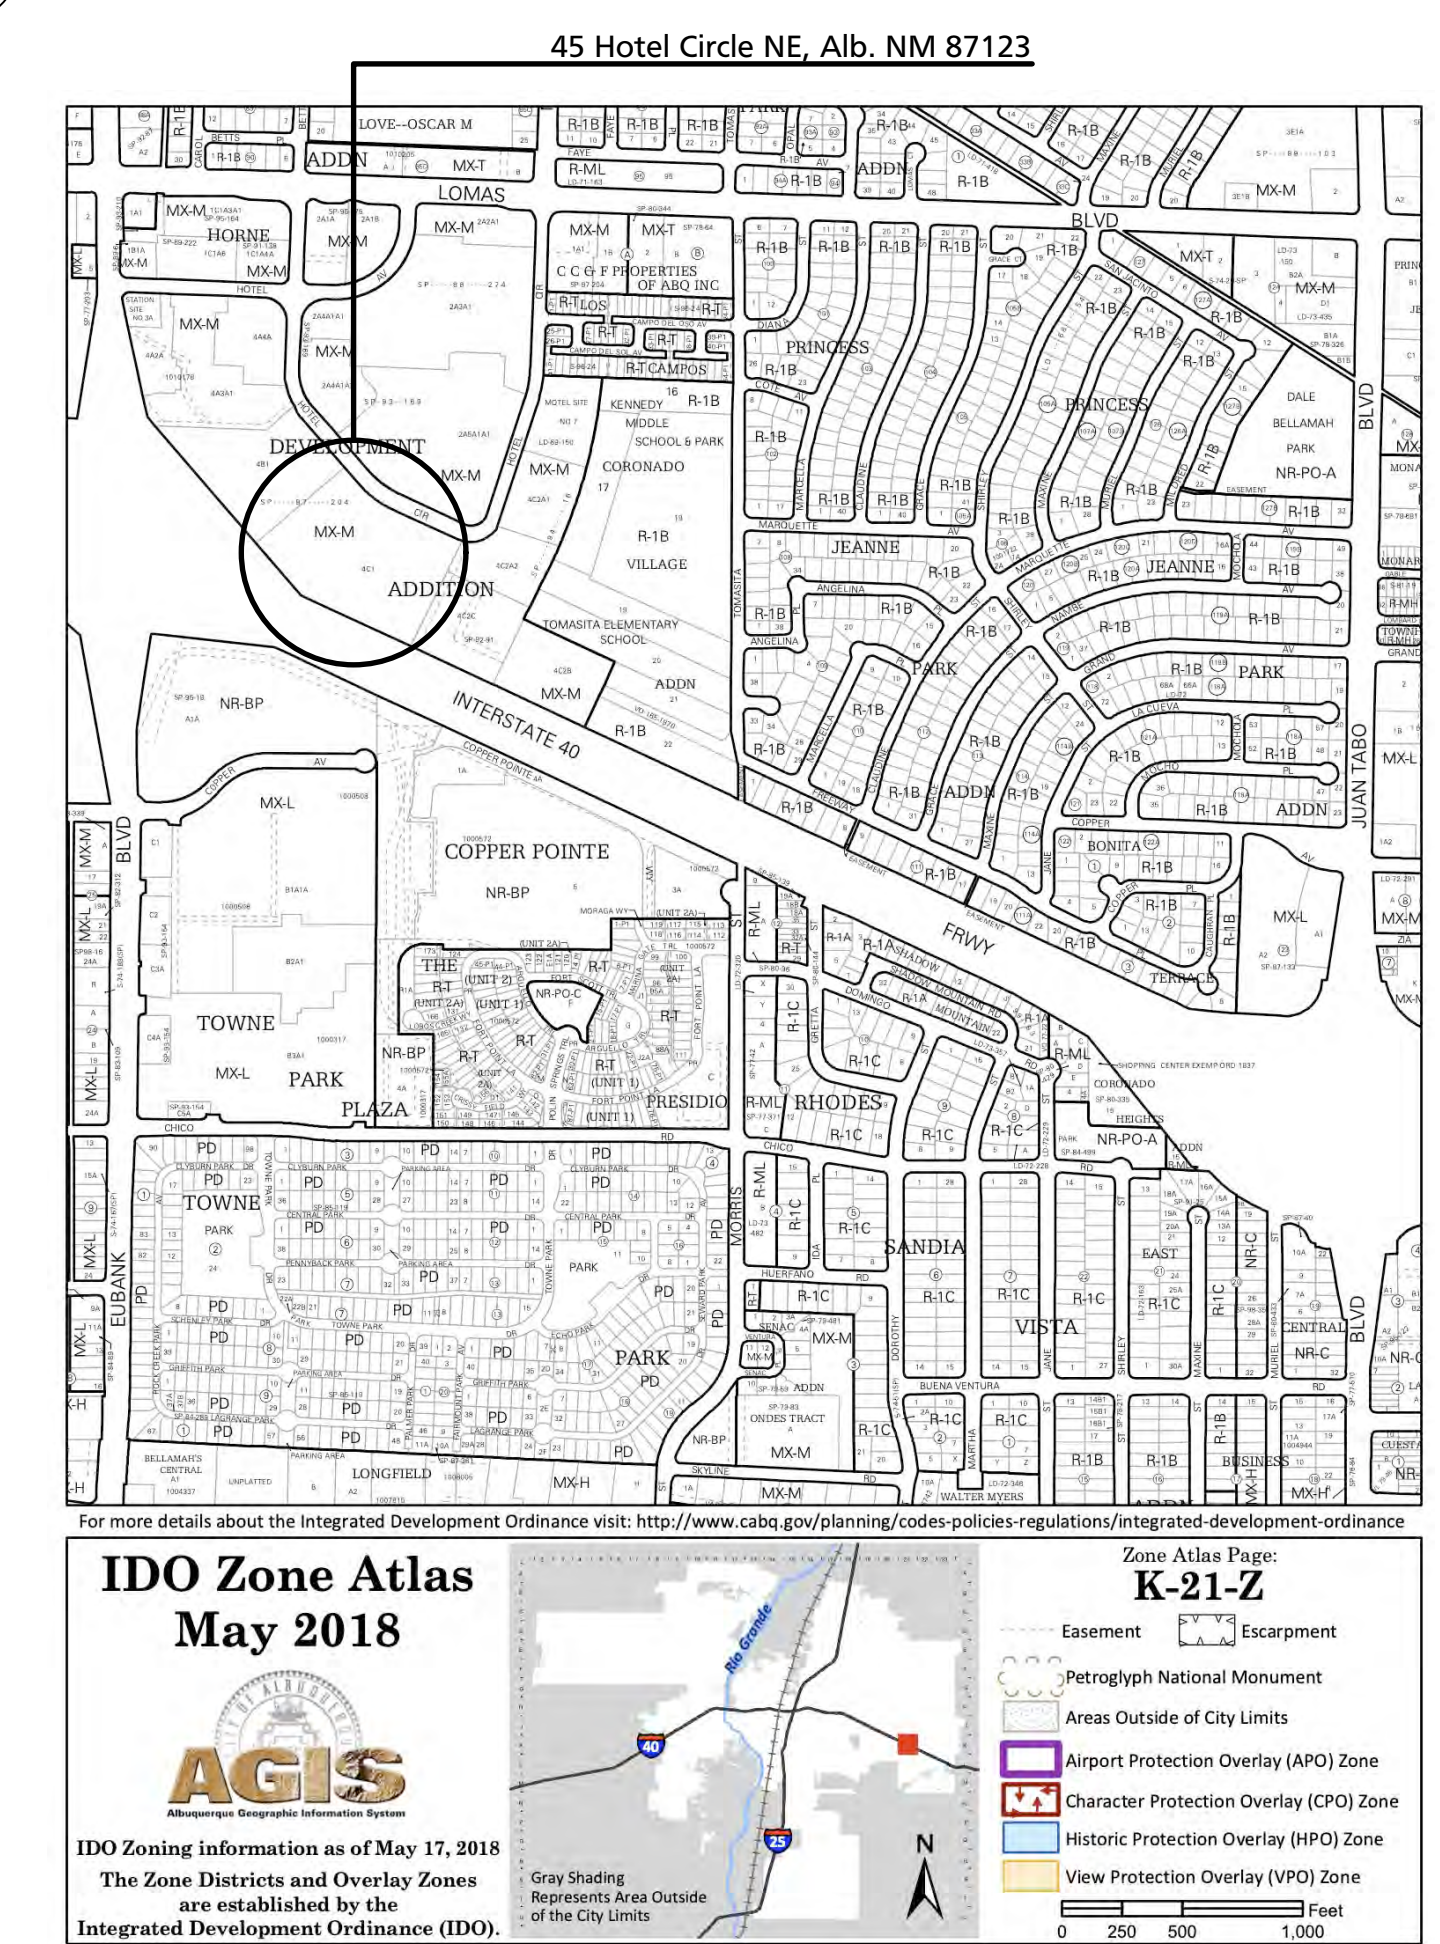

Sheet: Site Plan / Details

A-081

INVESTMENT CONSULTANT
ARCHITECT


ALBUQUERQUE, NEW MEXICO
87102
C 505.259.4617
treveston@tearchitect.com
www.tearchitect.com

versus Research Fence

43 Hotel Circle NE
ALBUQUERQUE, NEW MEXICO 87123



C 505.259.4617
treveston@tearchitect.com
www.tearchitect.com



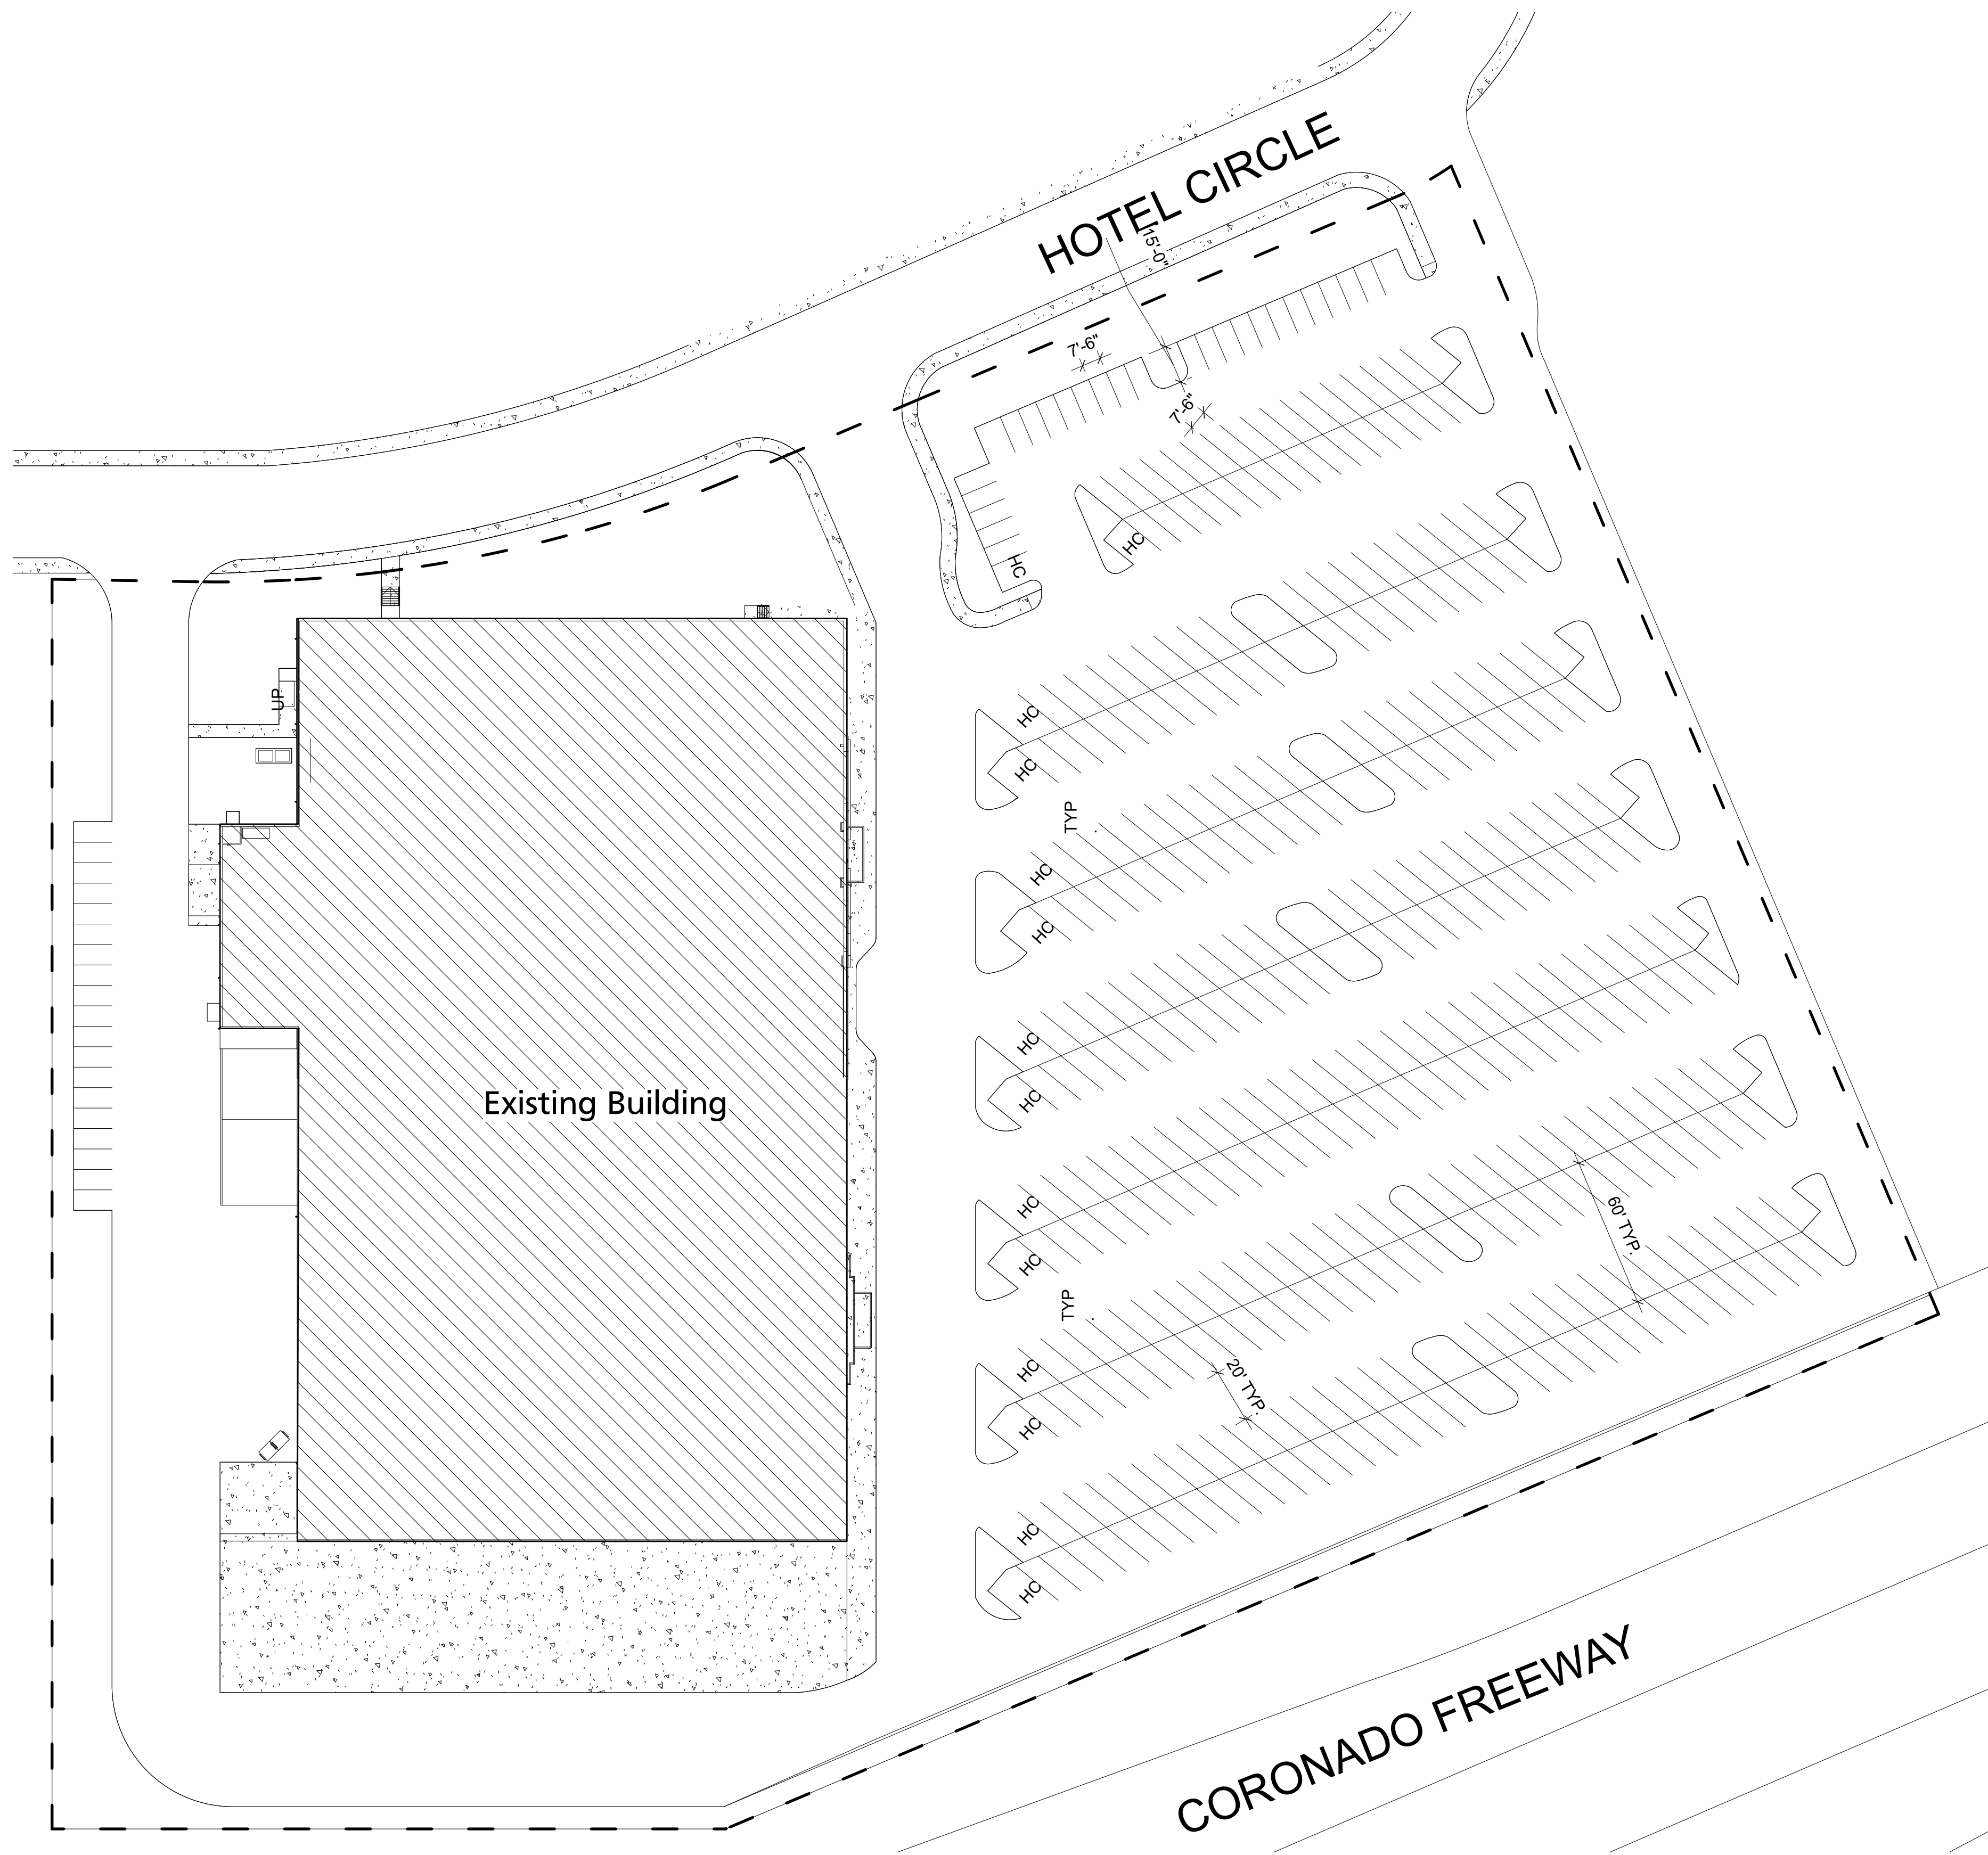

1

Site Plan - Existing
Scale: 1" = 40'-0"

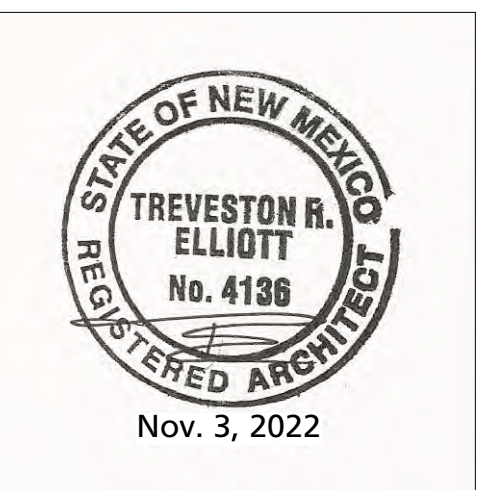 

Date: Nov. 3, 2022

Sheet: Overall Site Plan
Existing

TREVESTON ELLIOTT
ARCHITECT

811 12TH ST. NW
ALBUQUERQUE, NEW MEXICO
87102
C 505.259.4617
treveston@trearcltct.com
www.trearcltct.com

Verus Research Fence

45 Hotel Circle NE
ALBUQUERQUE, NEW MEXICO 87123

A-082