



THE HARTMAN + MAJEWSKI


DESIGN GROUP

Architects • Engineers • Interior Design
Planners • Urban Designers • LEED®

120 Vassar Dr SE Suite 100
Albuquerque New Mexico 87106
T 505 242 6880 • F 505 242 6881

CONSULTANT

STAMP

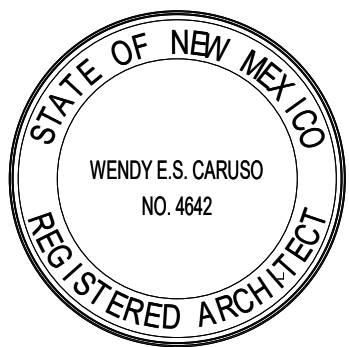


PERMIT SET


PROJECT NAME
ELEMENTARY
RENOVATION

5100 MASTHEAD ST. NE
ALBUQUERQUE, NEW MEXICO 87109


EXPLORE ACADEMY

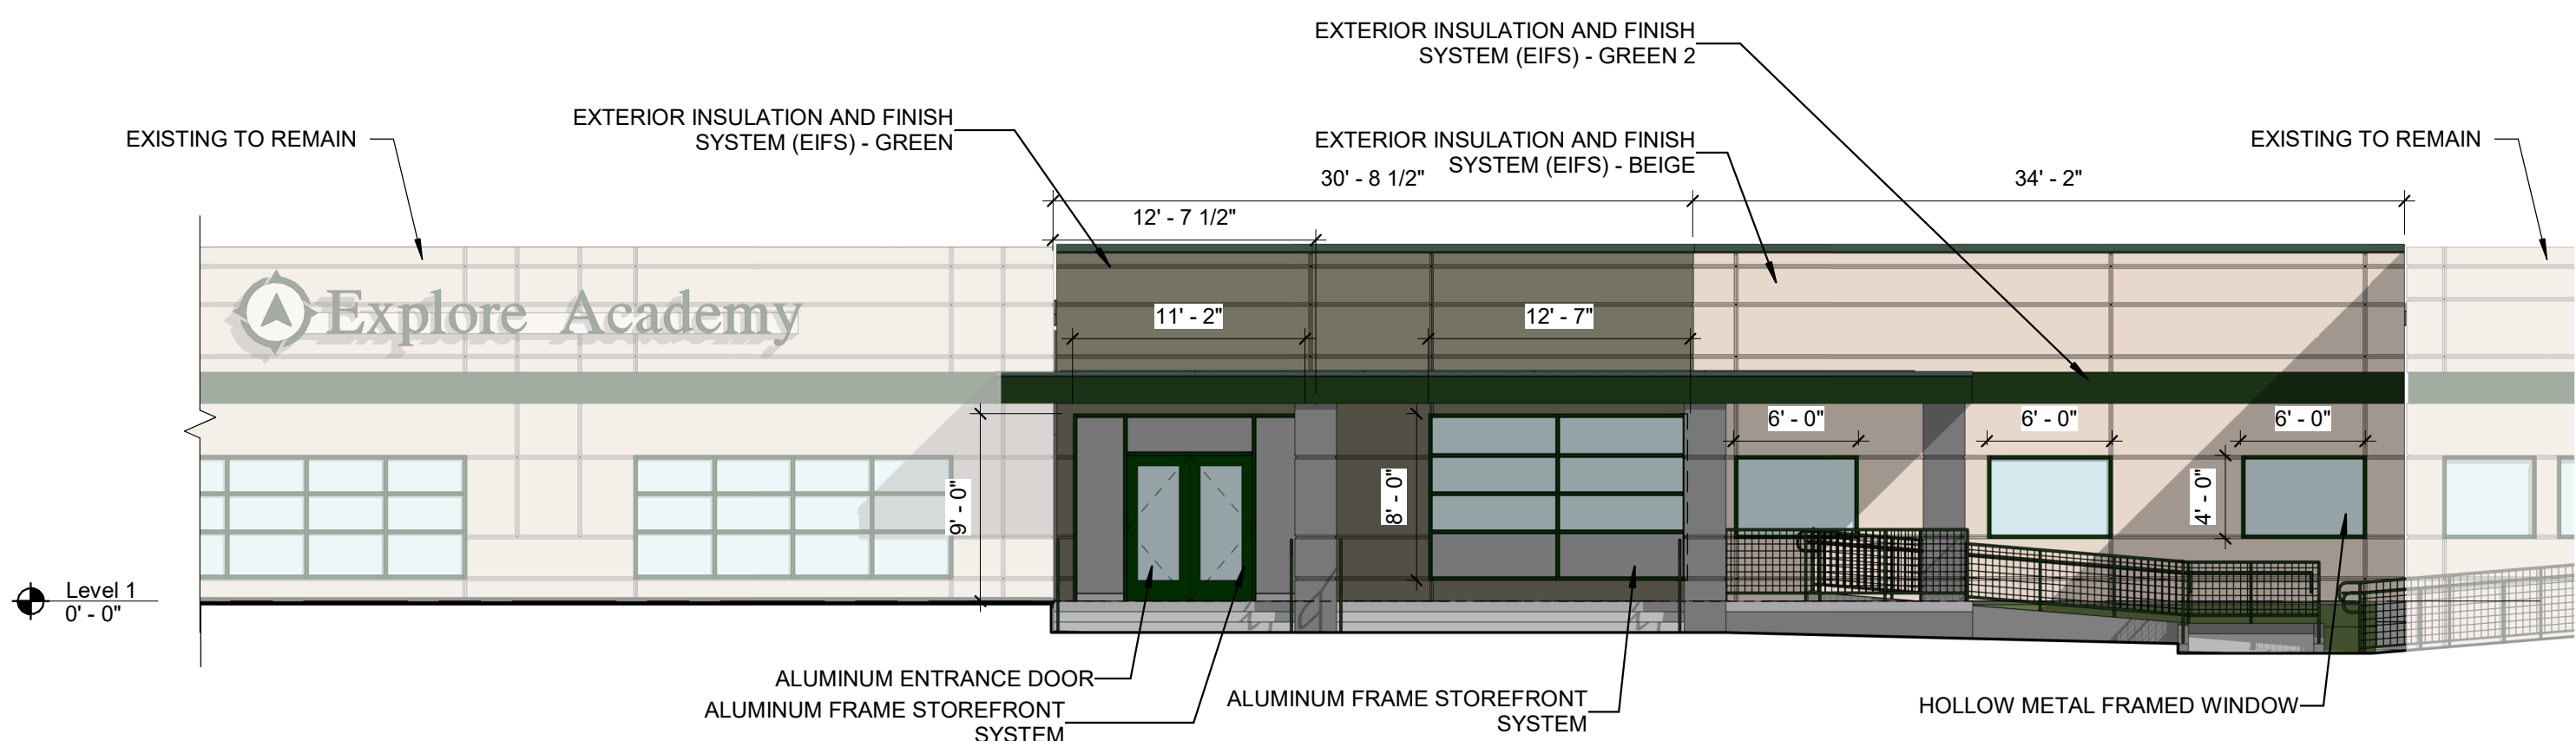


D3 NORTH ELEVATION - ADMINISTRATION
1/8" = 1'-0"

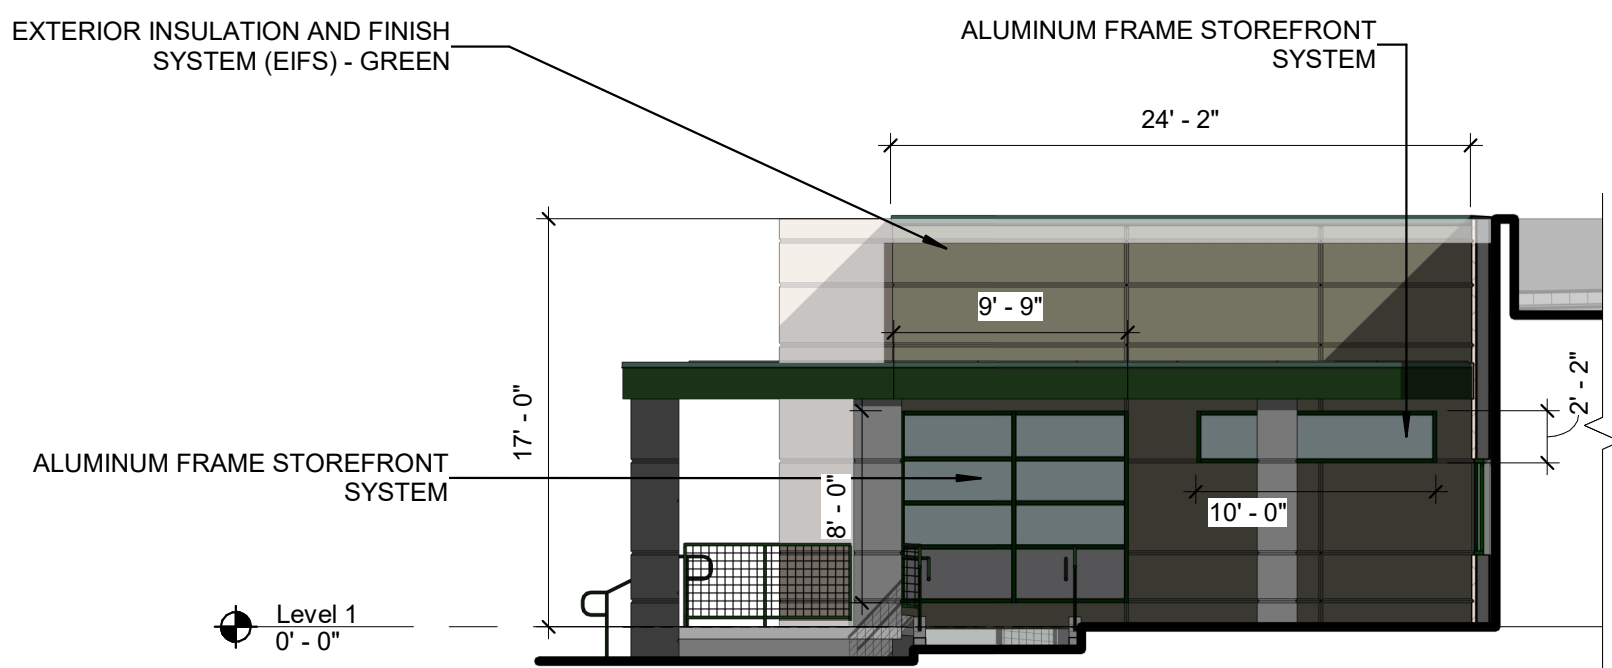

C5 WEST ELEVATION - ADMINISTRATION
1/8" = 1'-0"

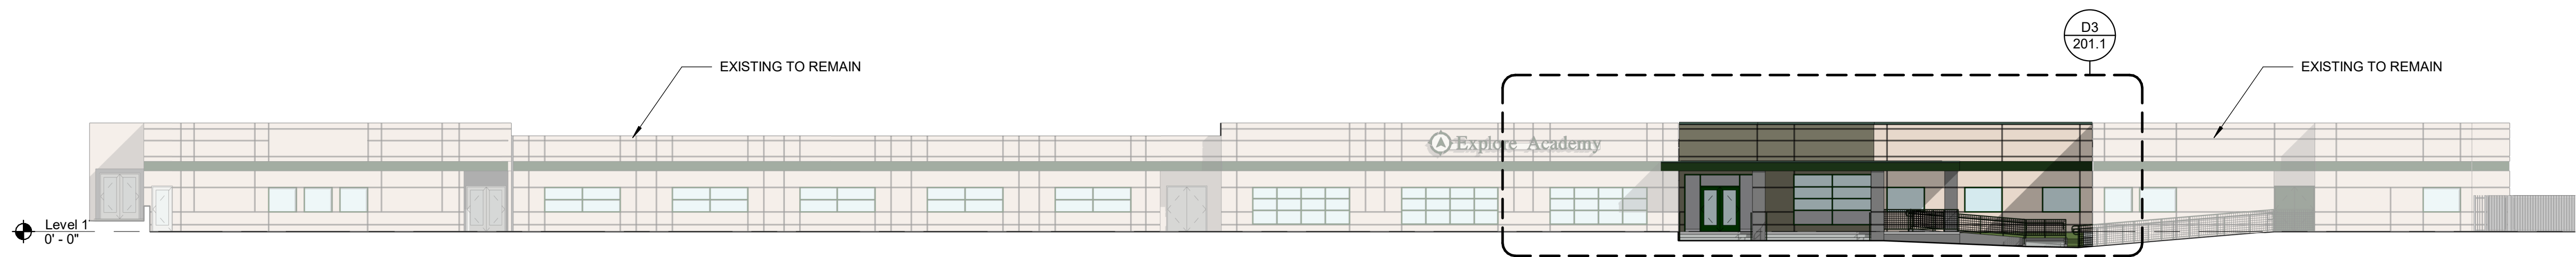

A1 NORTH ELEVATION - OVERALL
1/16" = 1'-0"

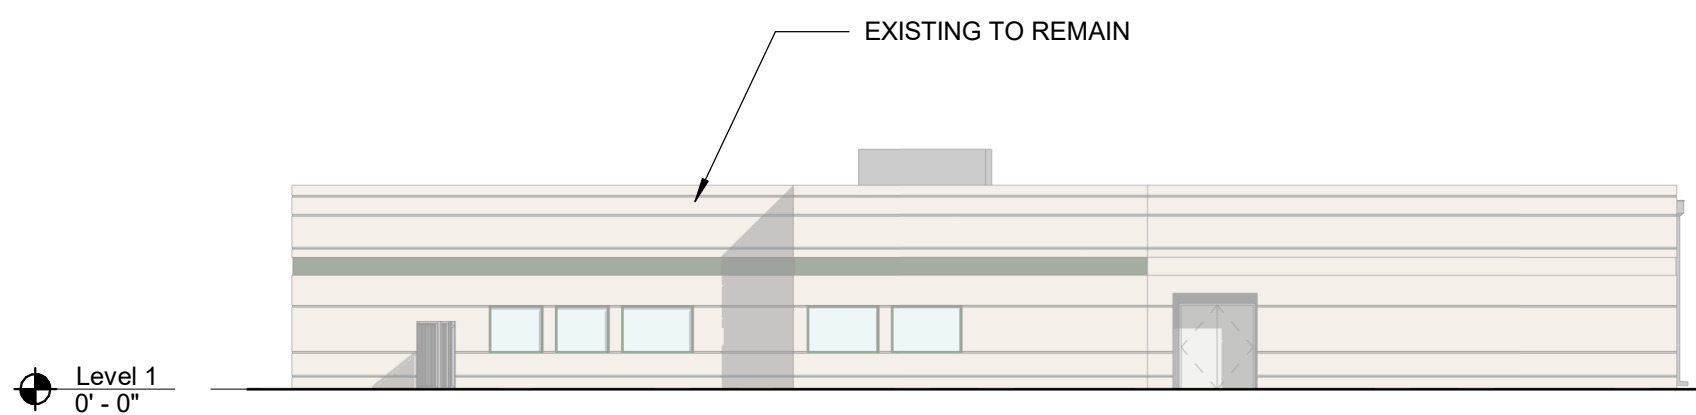

A5 WEST ELEVATION - OVERALL
1/16" = 1'-0"

REVISIONS

NO.	DATE	DESCRIPTION

Copyright: Design Group

Drawn by VMCMG
Checked by WC
Date APRIL 24, 2023
Project number 3052

SHEET TITLE

BUILDING ELEVATIONS

SHEET NUMBER

201.1