

# ADMINISTRATIVE AMENDMENT

FILE #: \_\_\_\_\_ PROJECT #: \_\_\_\_\_

\_\_\_\_\_

\_\_\_\_\_

\_\_\_\_\_

\_\_\_\_\_

\_\_\_\_\_


\_\_\_\_\_  
APPROVED BY

\_\_\_\_\_  
DATE


GENERAL SHEET NOTES

- DO NOT SCALE DRAWINGS
- ALL DIMENSIONS TO THE FACE OF STUD UNLESS OTHERWISE NOTED
- ALL DIMENSIONS TO BE FIELD VERIFIED

## SHEET KEYNOTES

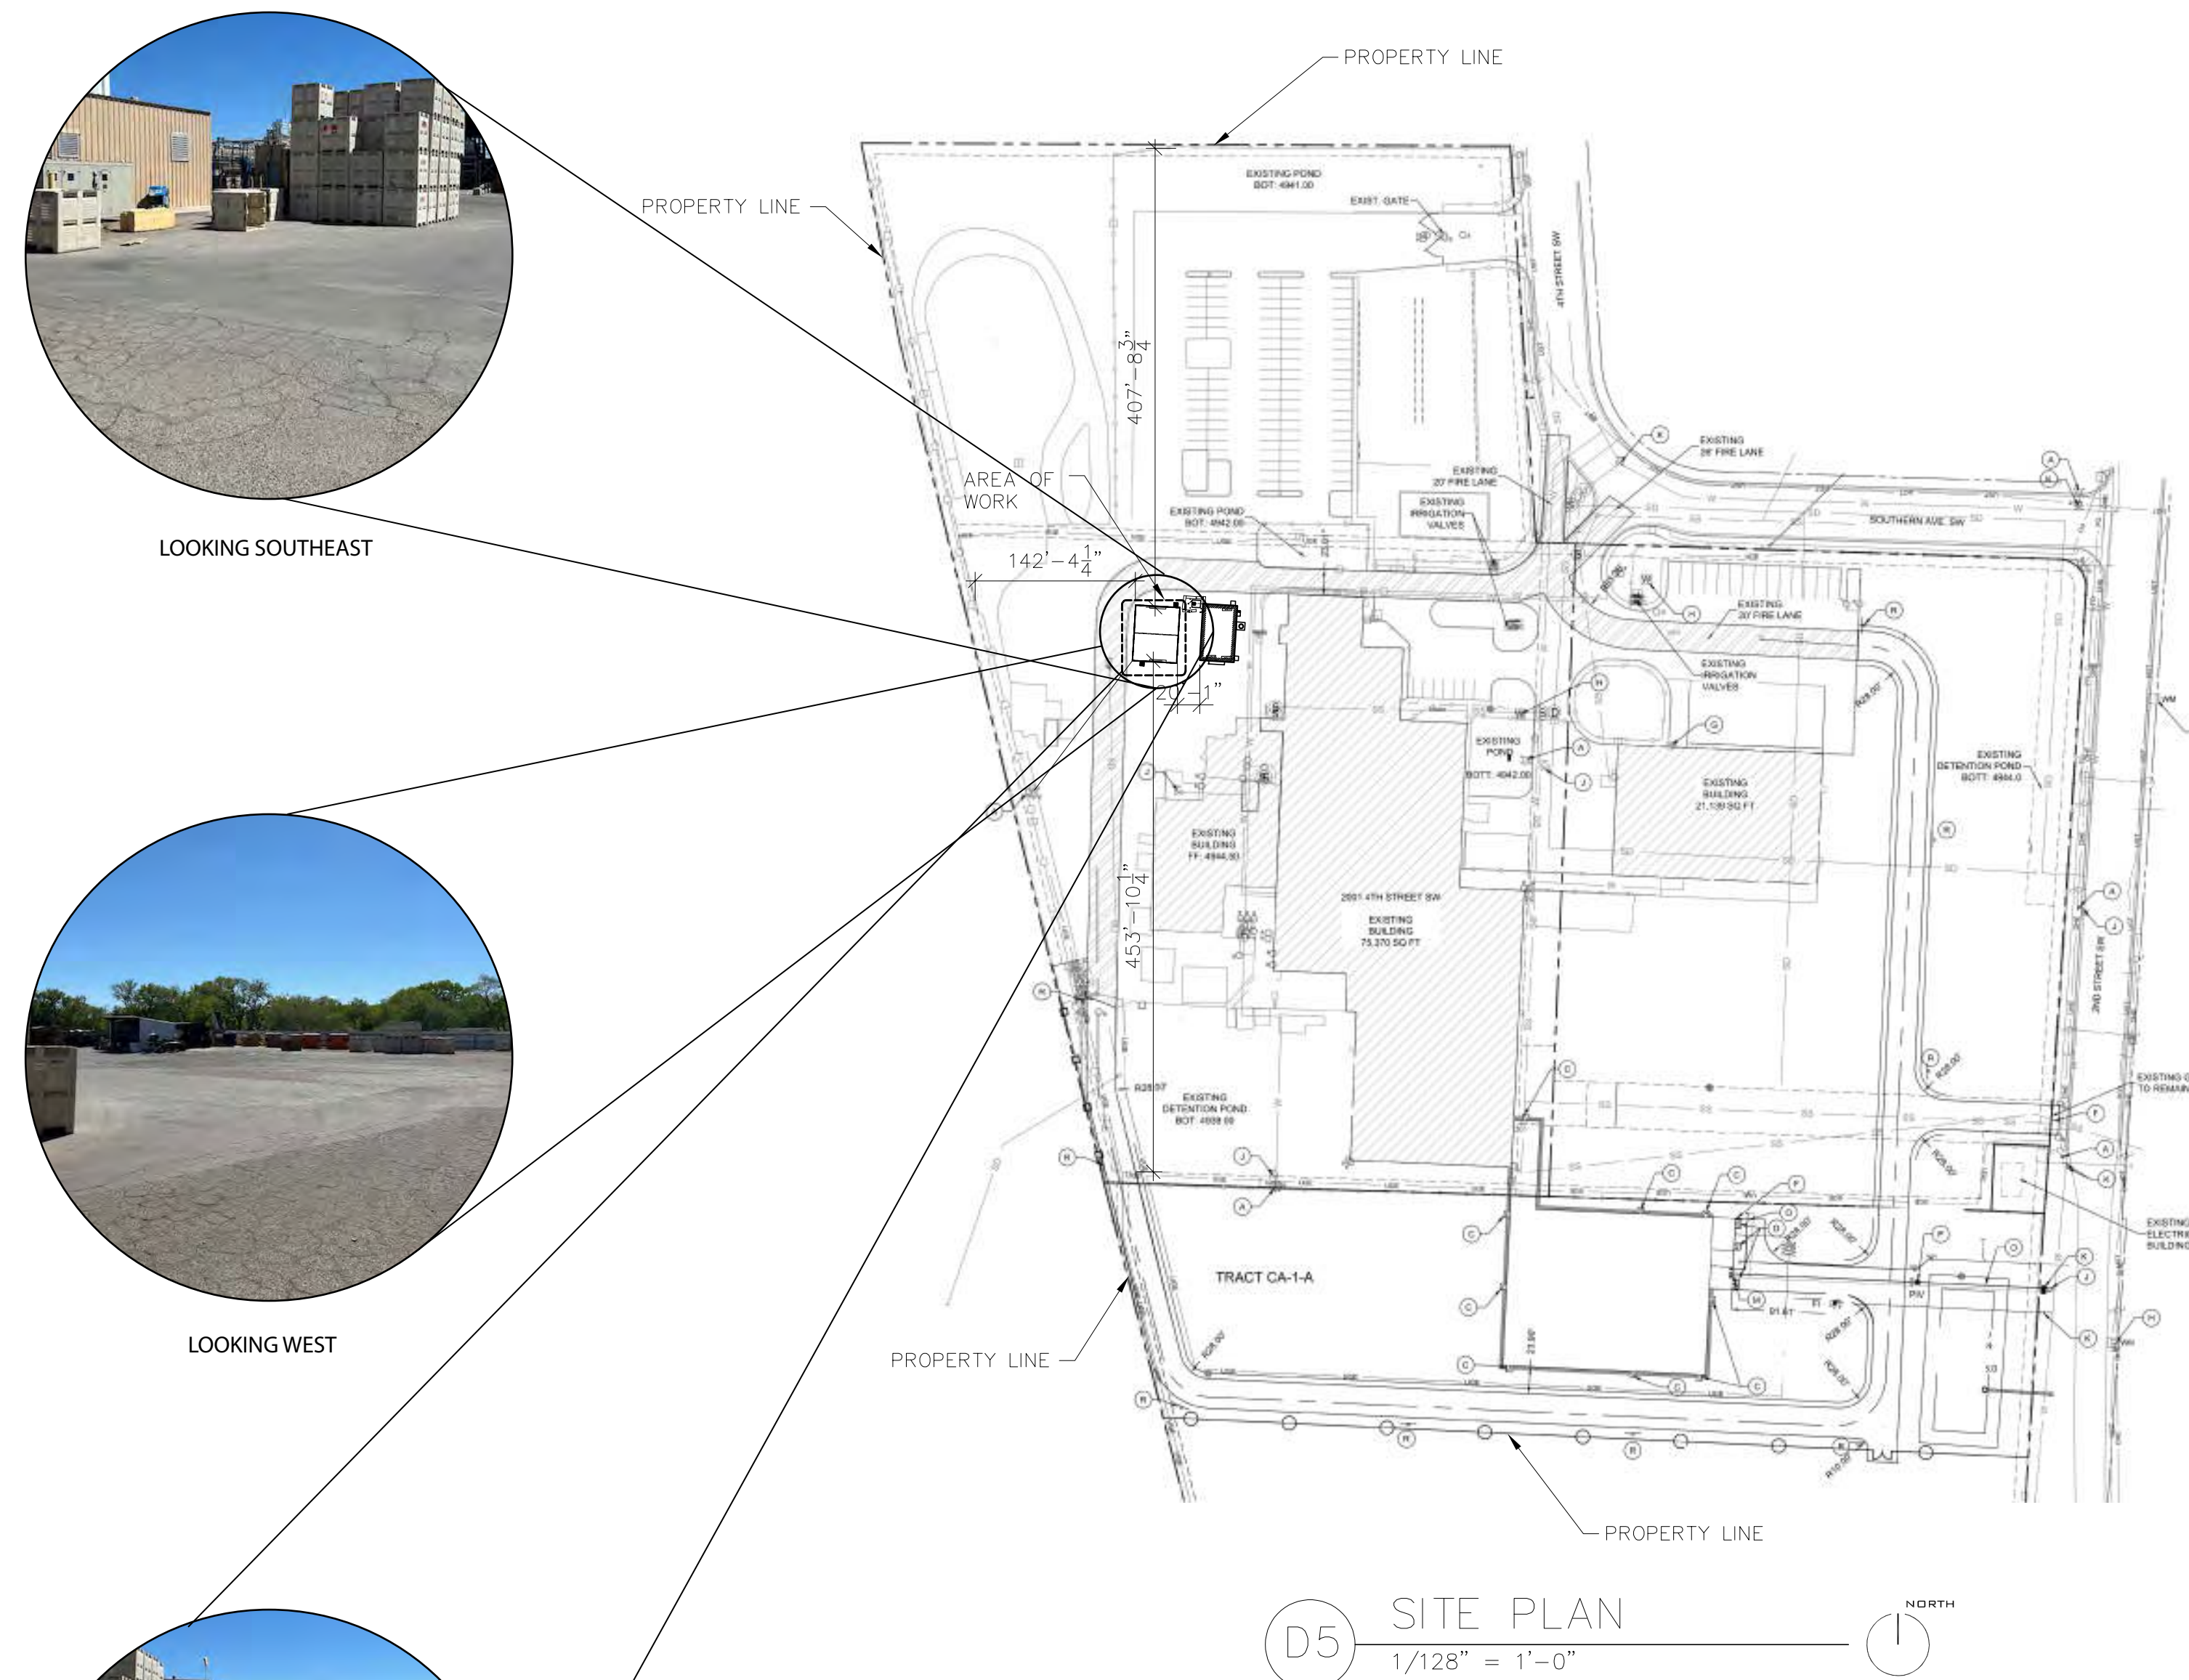

### LEGEND

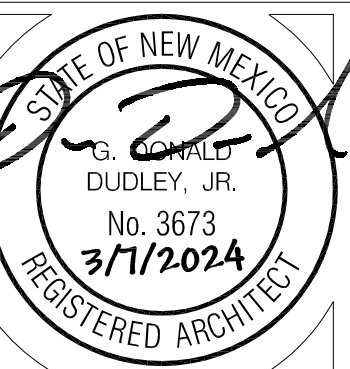

BUENO FOODS - BOILER ROOM  
2001 4TH STREET SW  
ALBUQUERQUE, NM 87102

[illegible]

DATE: 3/8/2024


RAWN BY: pd

CHECKED BY:


SET NO:  
 SHEET TITLE:  
 SITE PLAN

AS-101




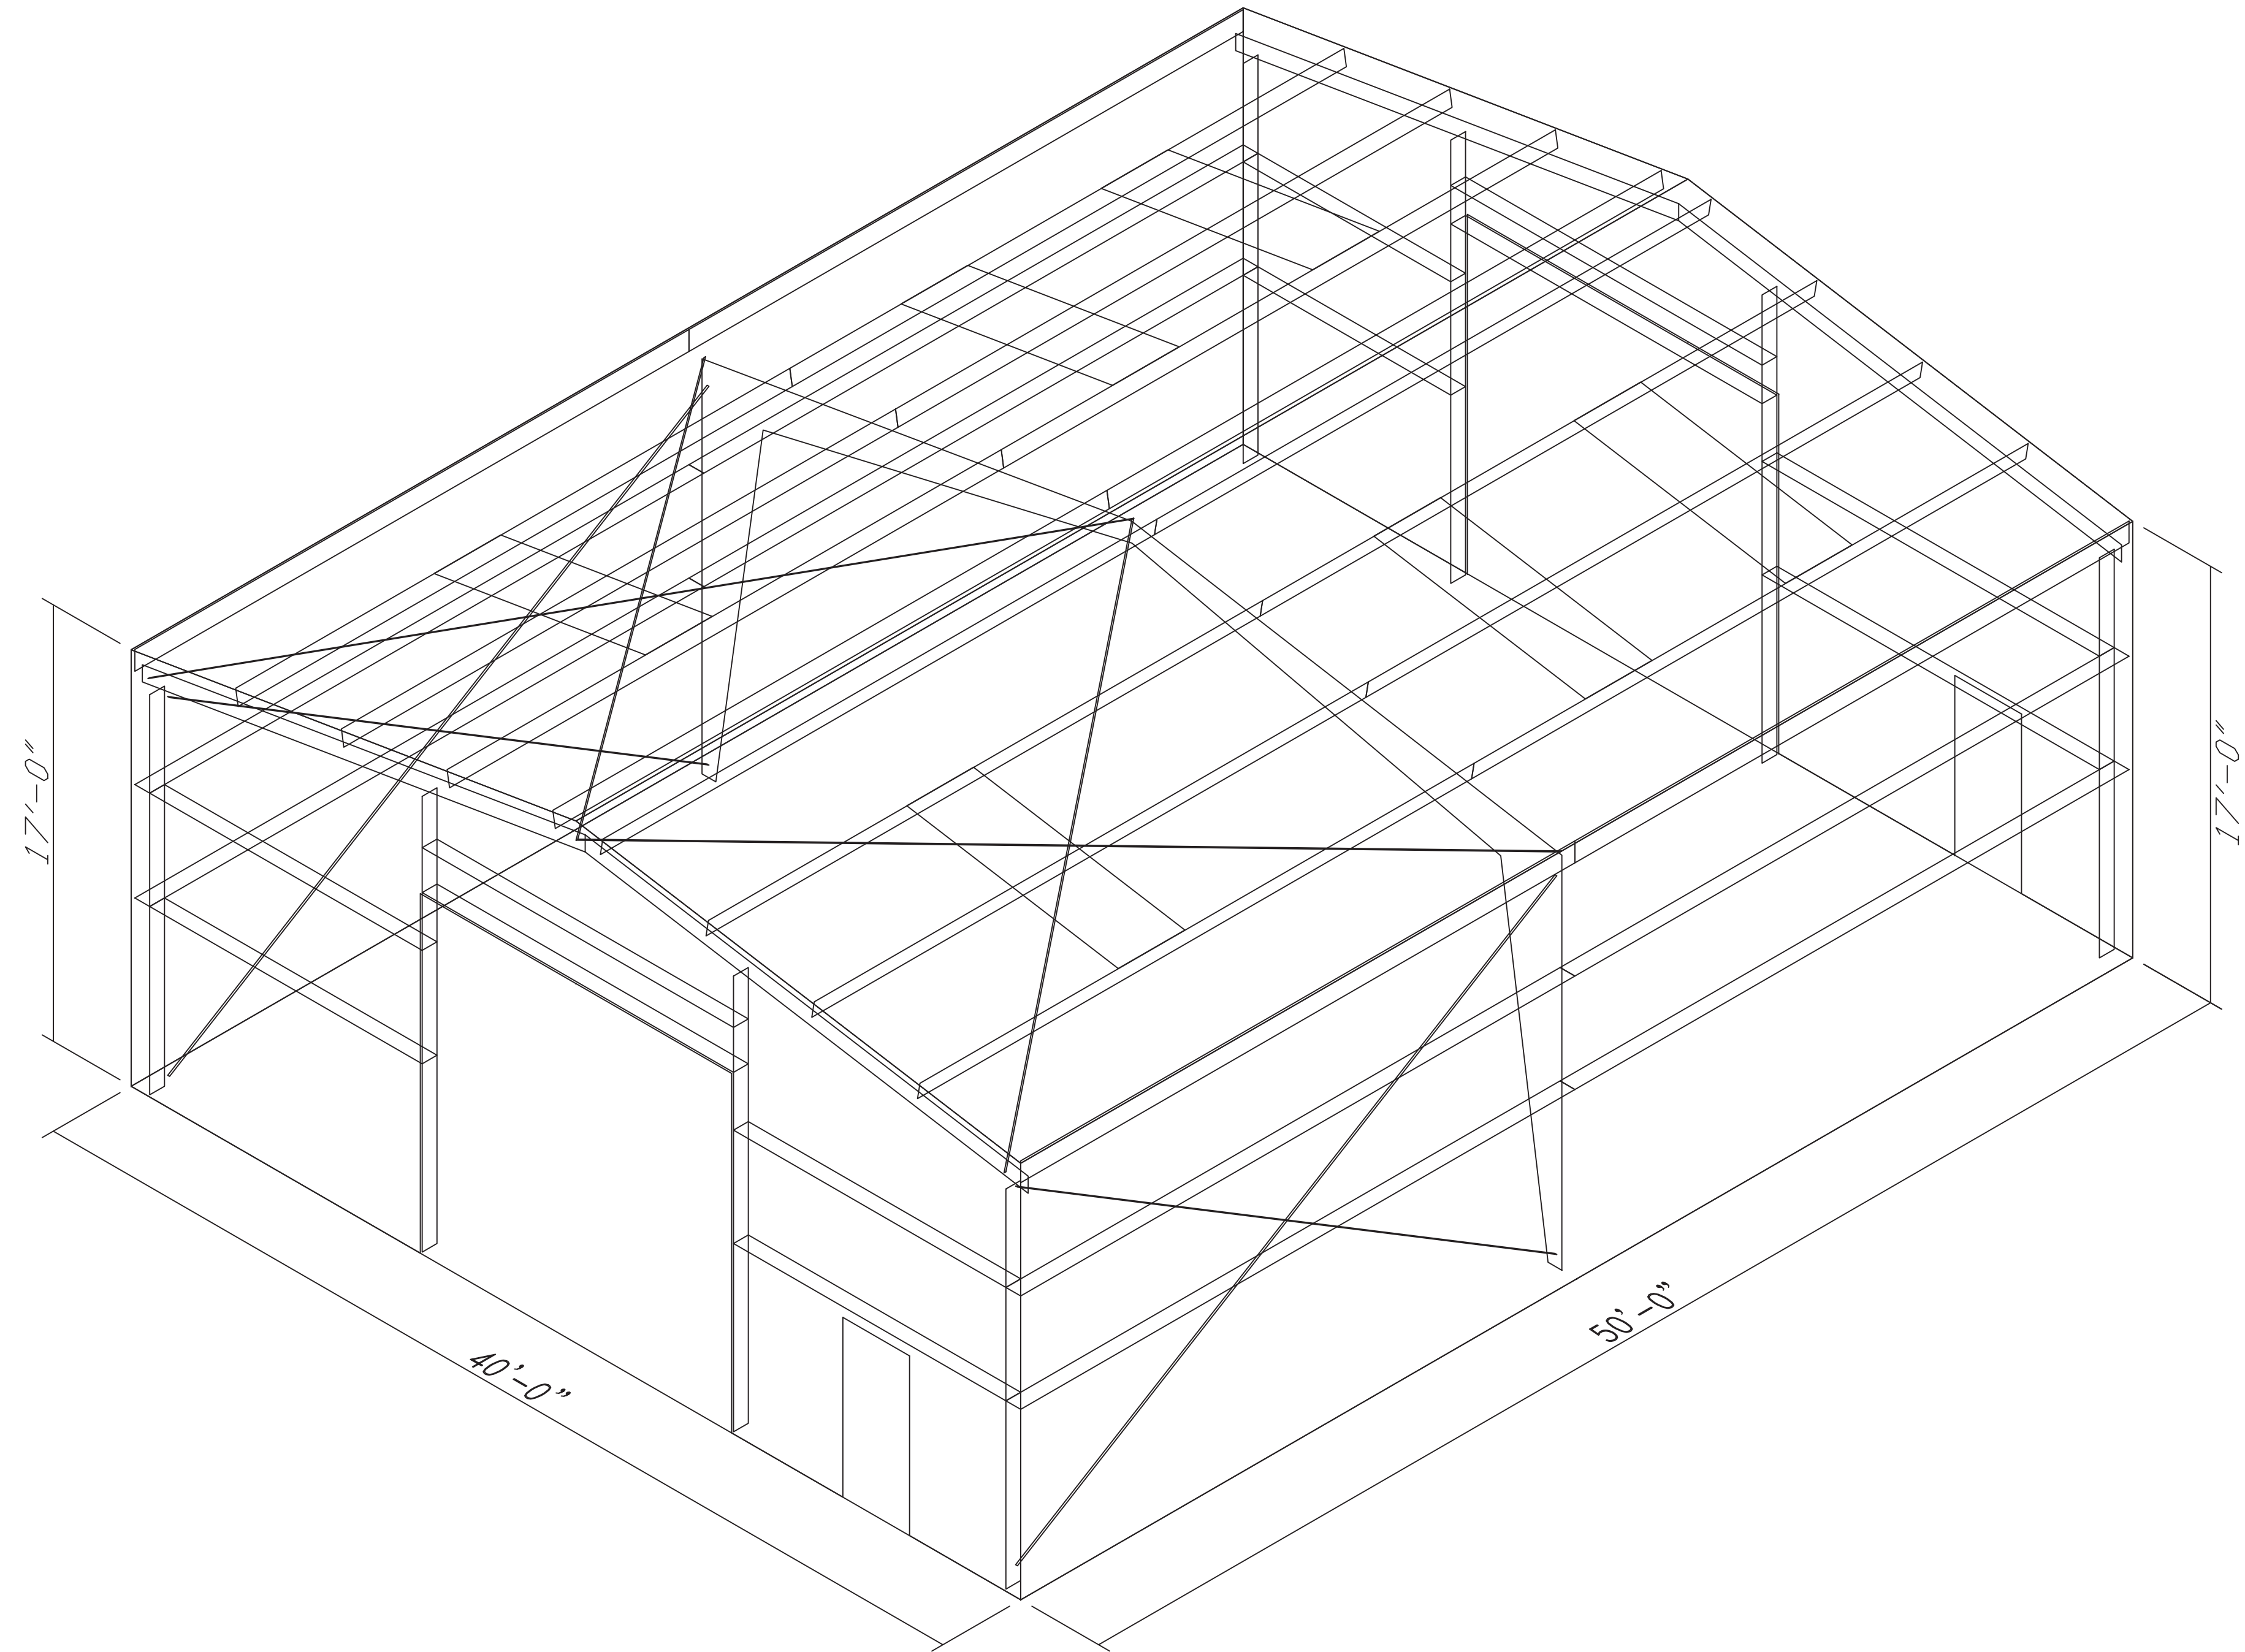

Eden Industries Inc DBA Bilt-Wel Buildings (16010)				
PROJECT	Bueno Foods	COVER SHEET / NOTES / LOADS		
ID	240112-4116-R1-SH1	DESIGN: SH	DRAFT: CSM	CHECK: KCO
PROJECT	2001 4th St SW	DATE: 3/12/24	SHEET	2 OF 15
ADDRESS	Albuquerque, NM. 87102			

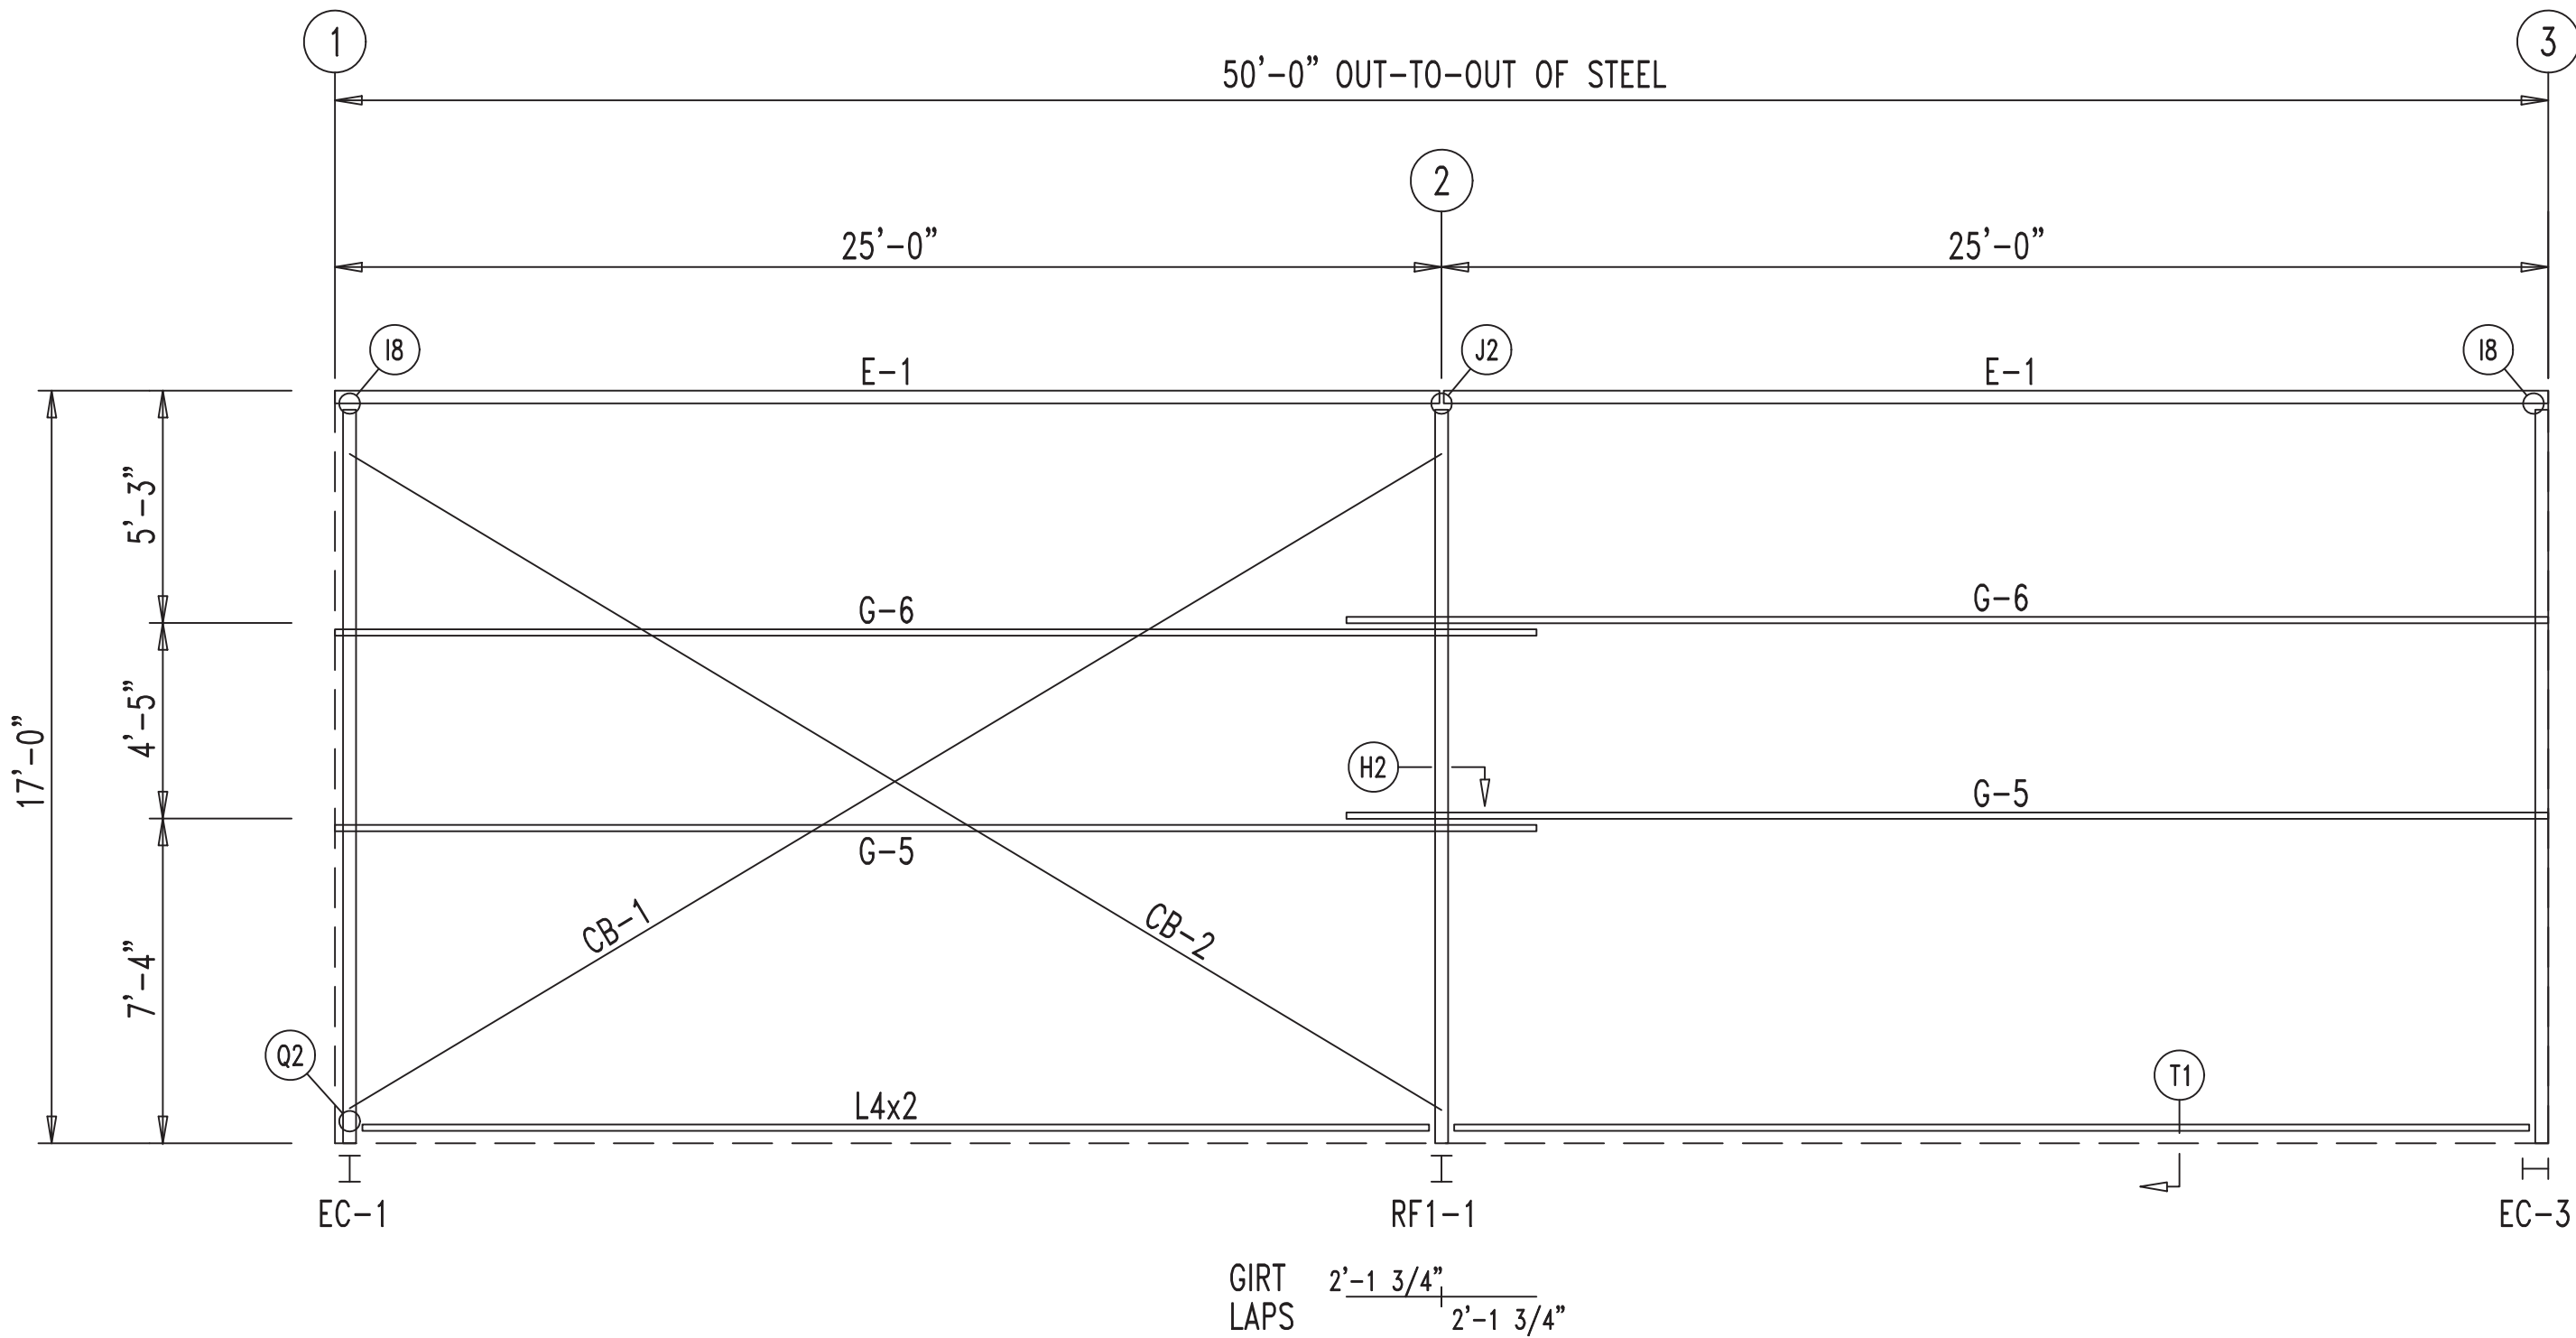

SIDEWALL FRAMING: FRAME LINE F

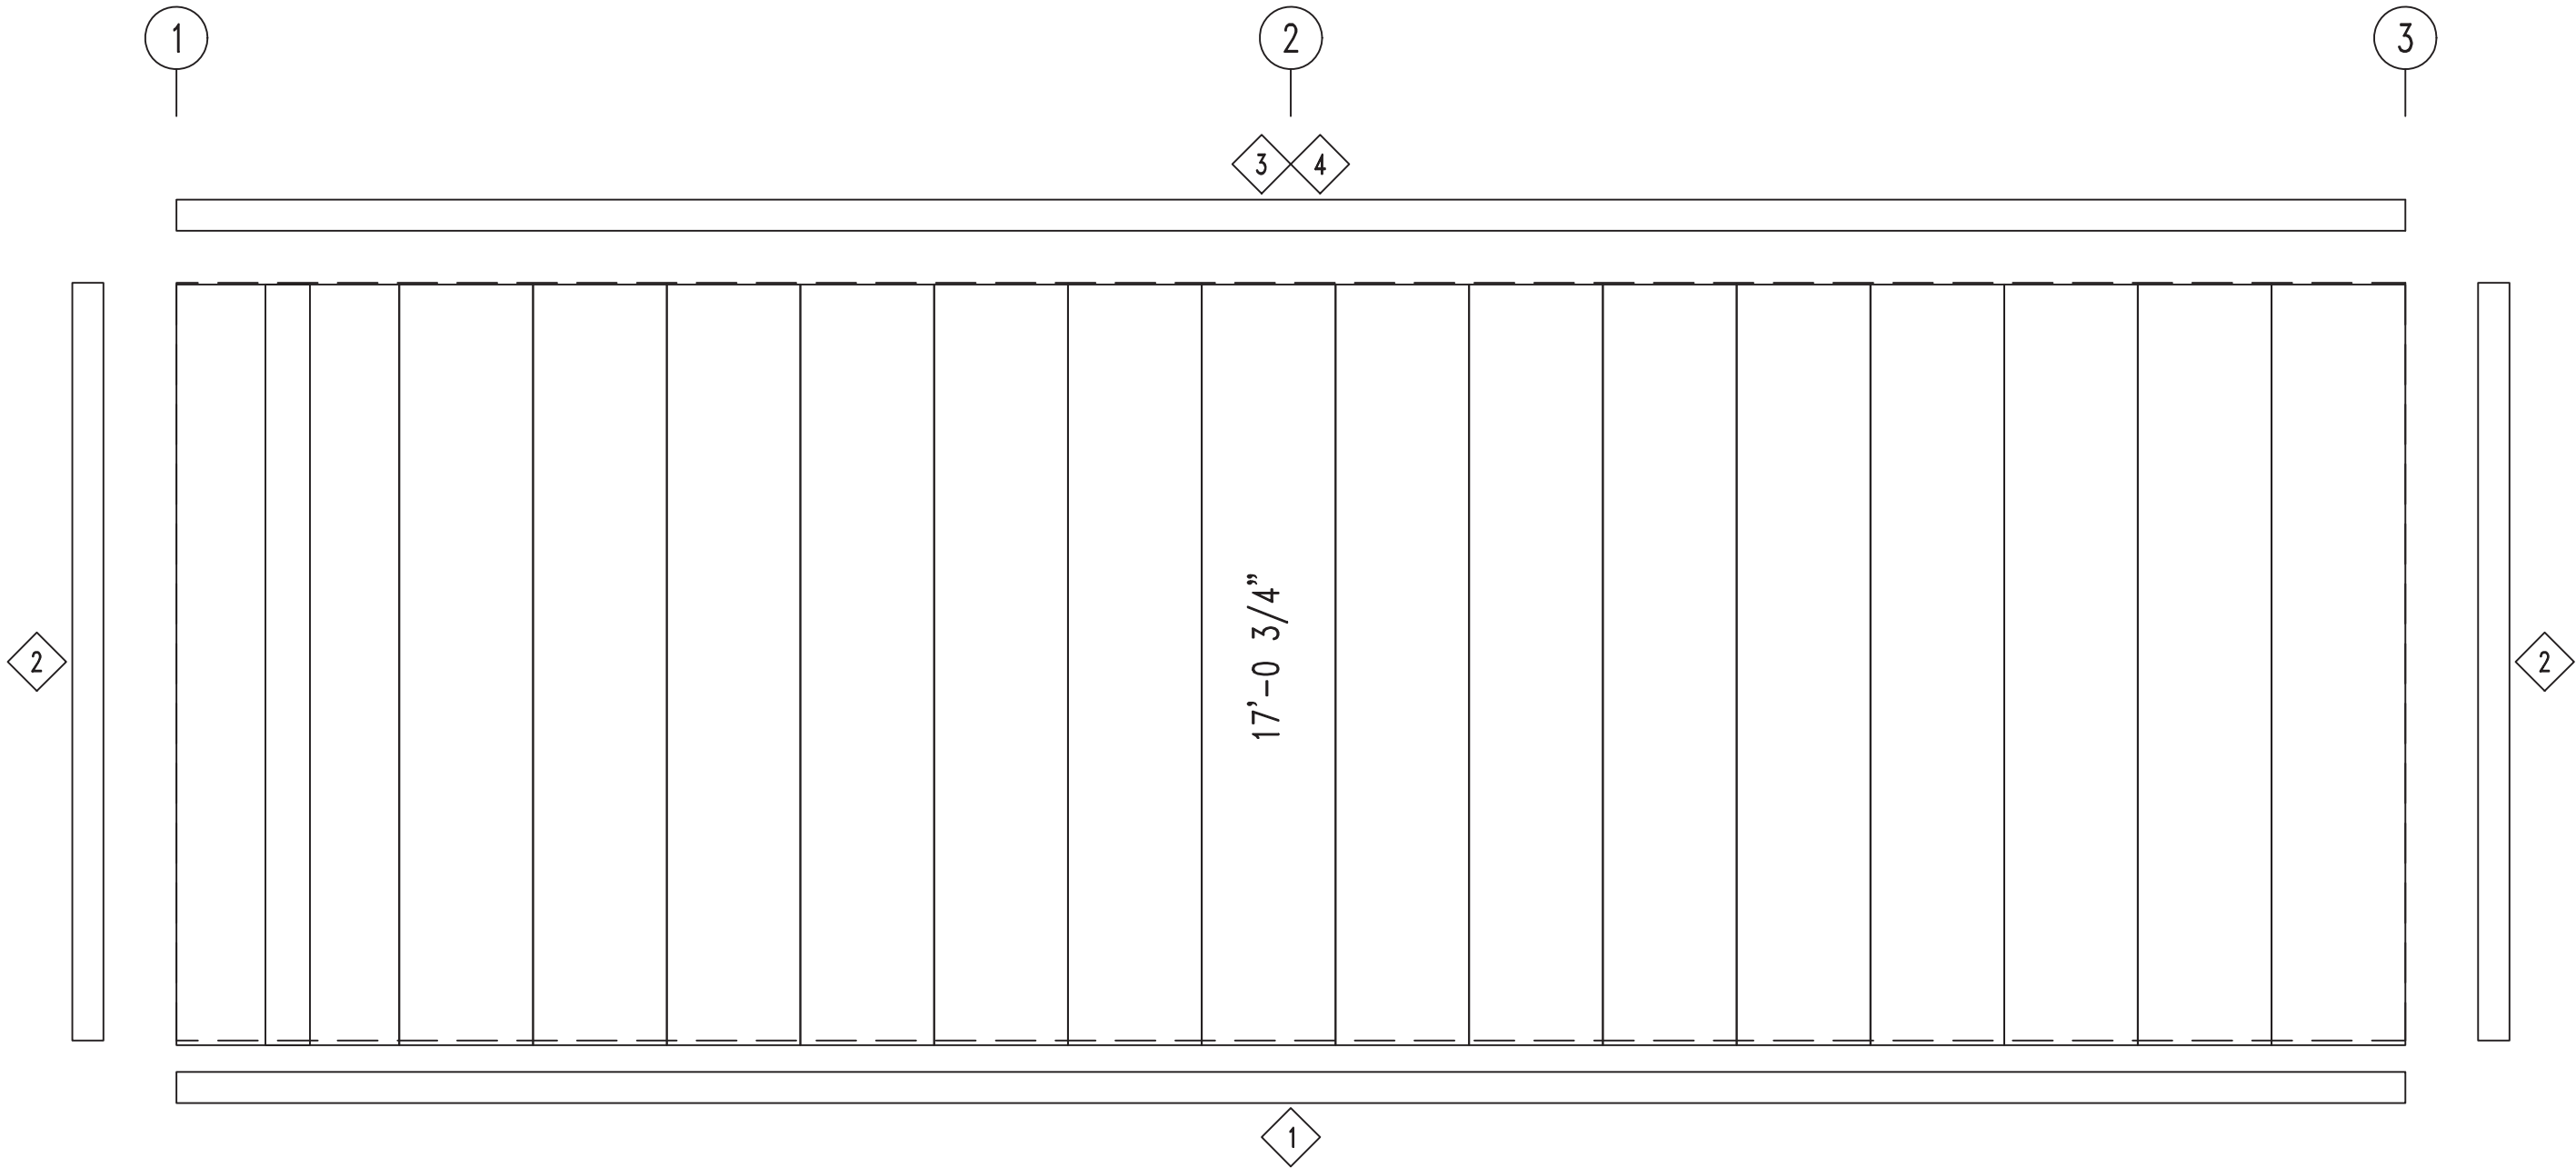


SIDEWALL SHEETING & TRIM: FRAME LINE F

PANELS: 26 Ga. RL - Tan SMP Life

TRIM TABLE FRAME LINE F				
◇ ID	QUAN	PART	LENGTH	DETAIL
1	3	BA6	20'-4"	
2	2	OU6	18'-2"	TRIM_26
3	1	LEA6	16'-2"	TRIM_1
4	2	LEA6	18'-2"	TRIM_1

MEMBER TABLE FRAME LINE F		
MARK	PART	LENGTH
E-1	10534DU2	24'-11 1/2"
G-5	Z82514	27'-1 1/2"
G-6	Z82516	27'-1 1/2"
CB-1	CB0313	29'-4"
CB-2	CB0313	29'-0"

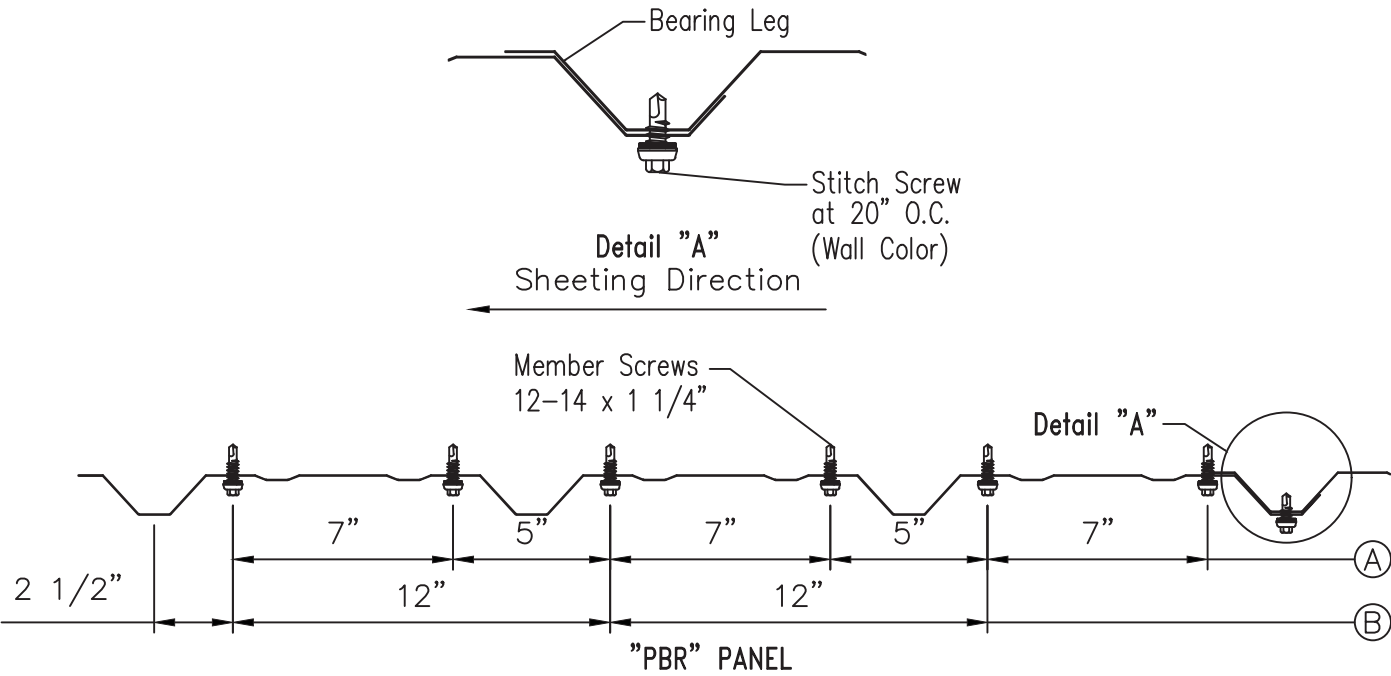


- Ⓐ = At Base, Eave, Rake, and Panel End Laps  
Ⓑ = At Intermediate Member


FASTENER LOCATION FOR WALL PANELS



Eden Industries Inc DBA Bilt-Wel Buildin				
PROJECT	Bueno Foods	SIDEWALL FRAMING		
ID	240112-4116-R1-SH1	DESIGN: SH	DRAFT: CSM	CHECK: KCO
PROJECT	2001 4th St SW	DATE: 3/12/24	SHEET	7 OF 15
ADDRESS	Albuquerque, NM. 87102			

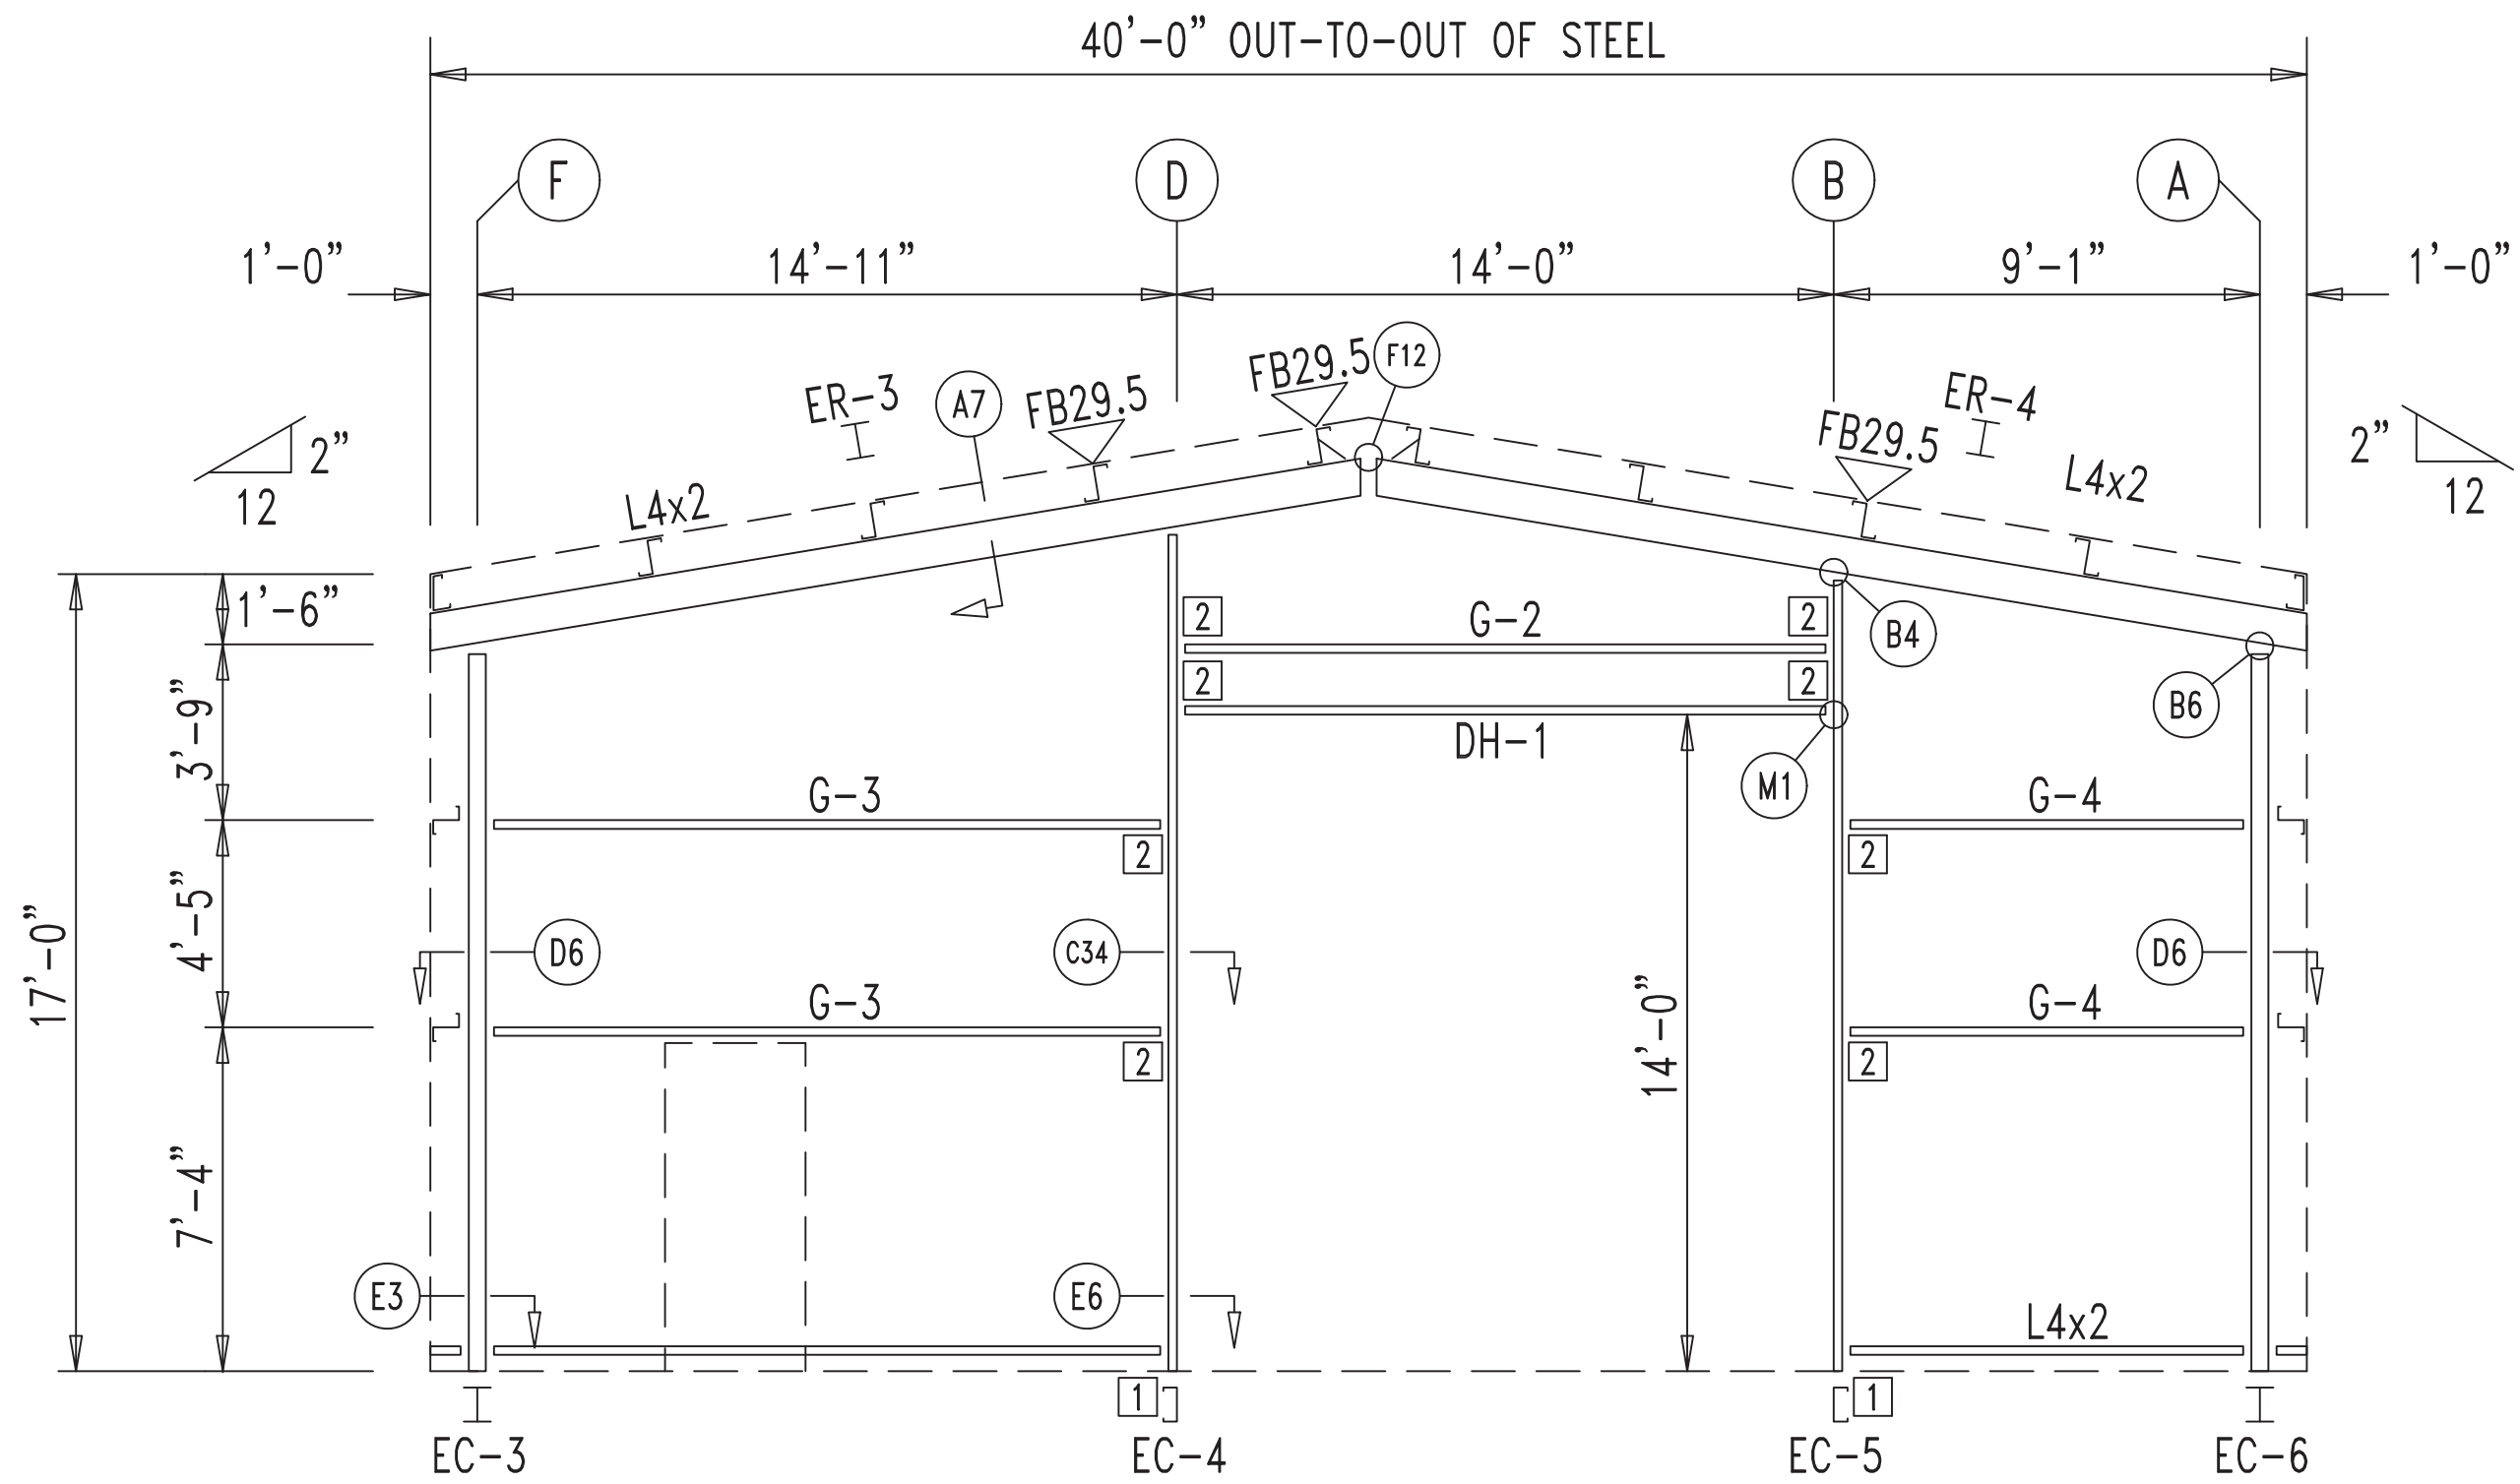


RIGHT ENDWALL FRAMING: FRAME LINE 3

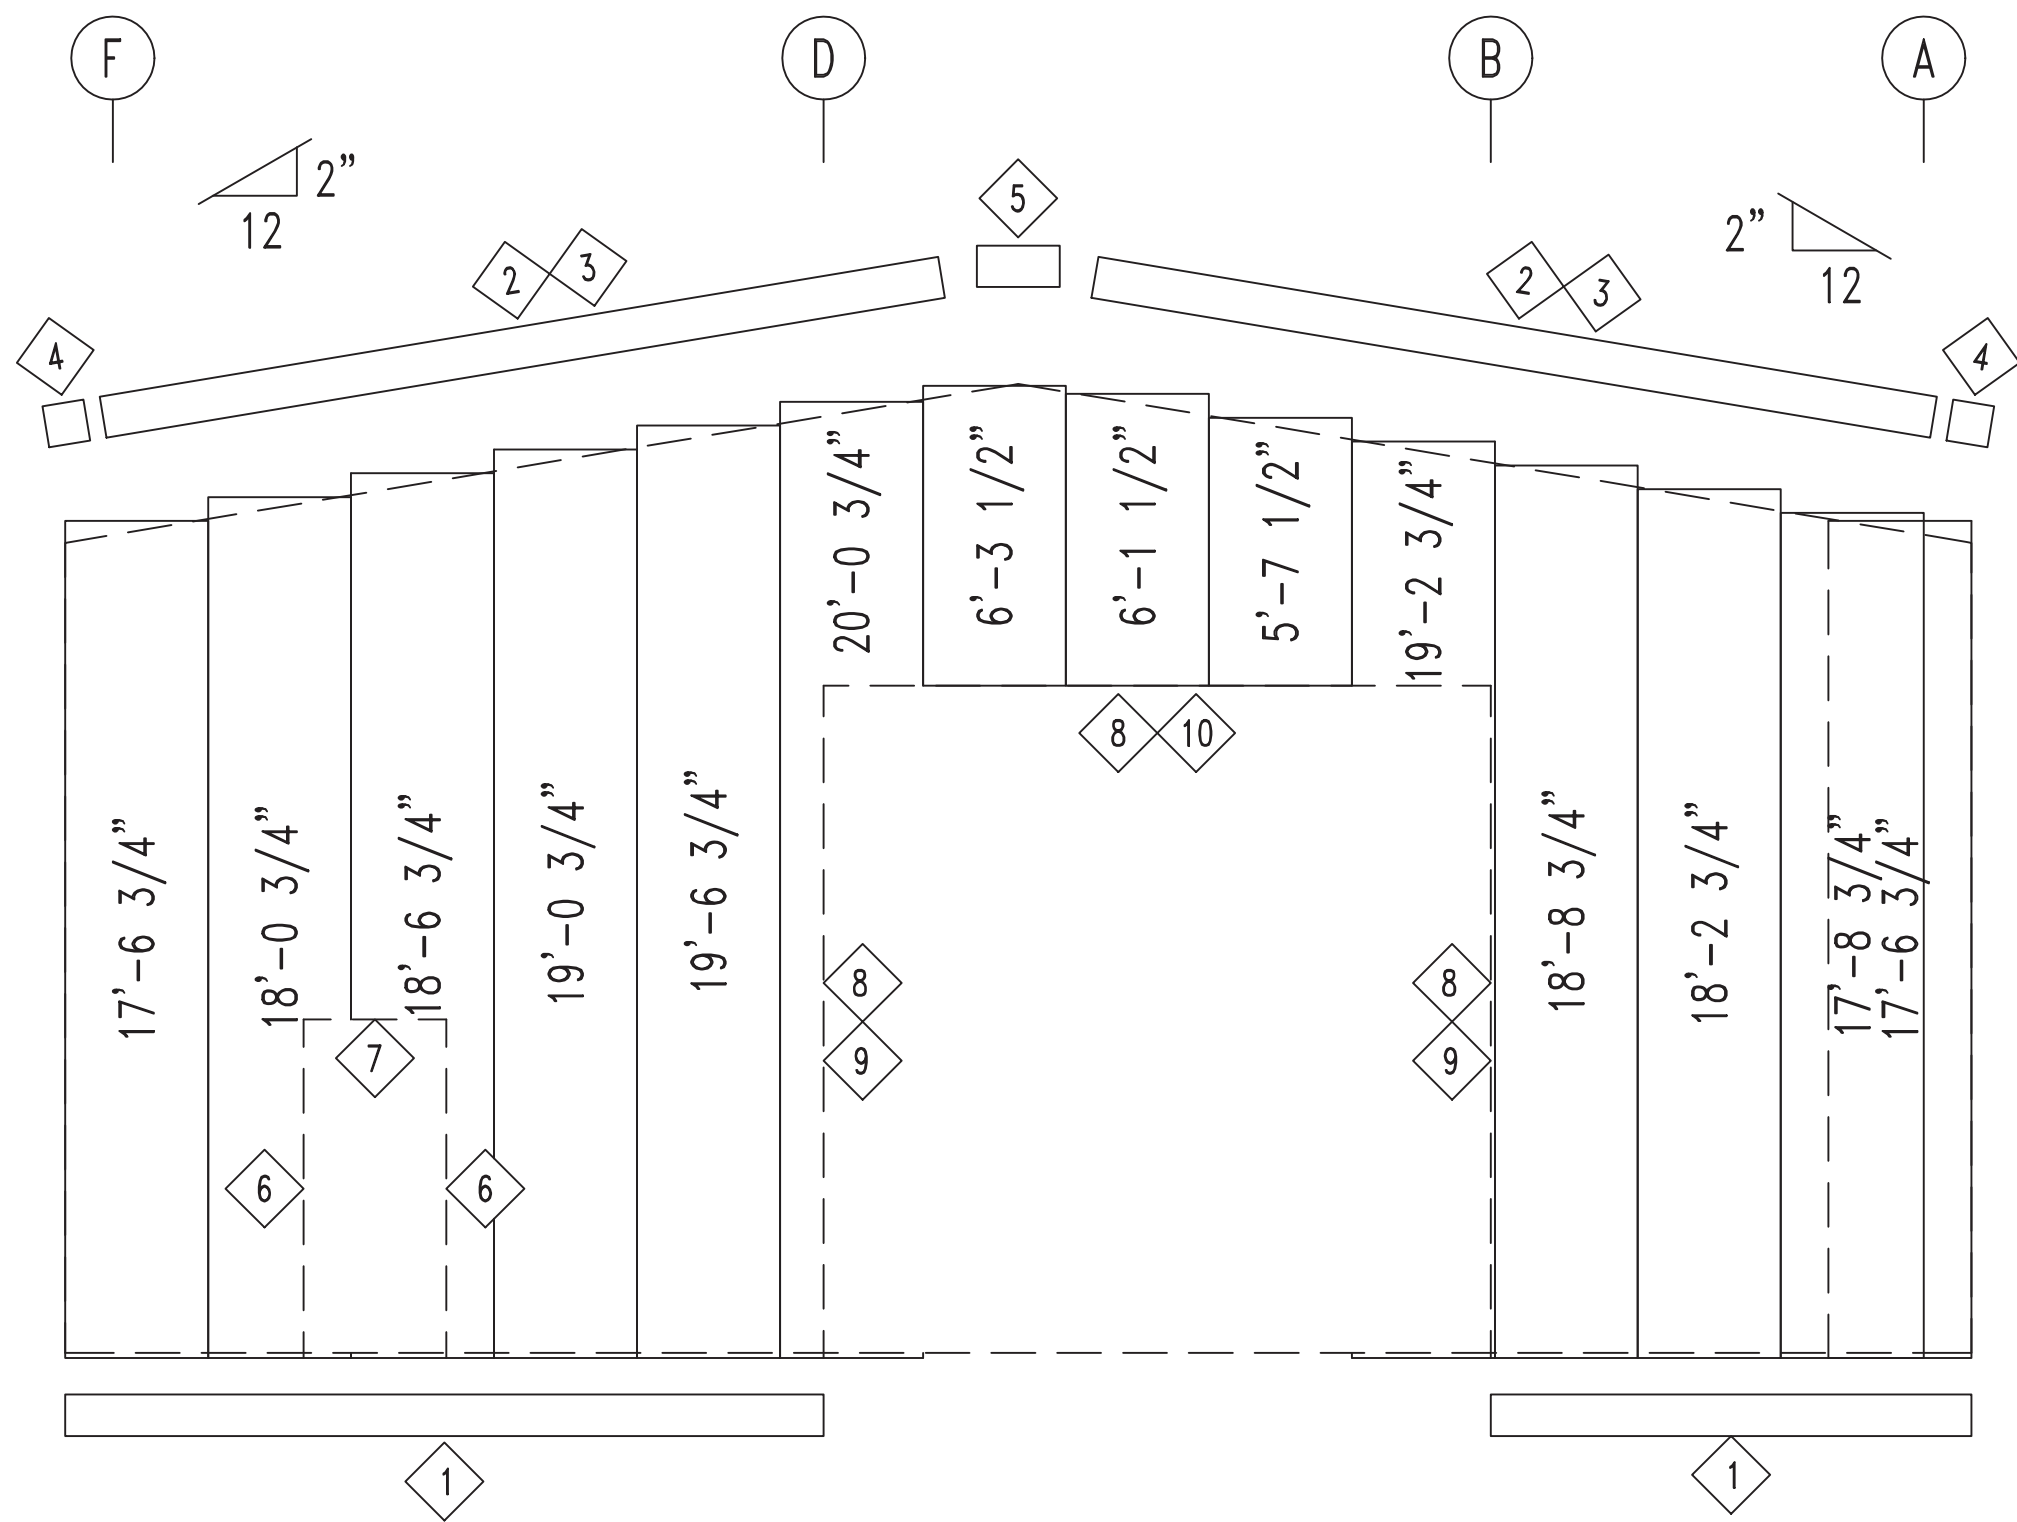

RIGHT ENDWALL SHEETING & TRIM: FRAME LINE 3

PANELS: 26 Ga. RL - Tan SMP Life

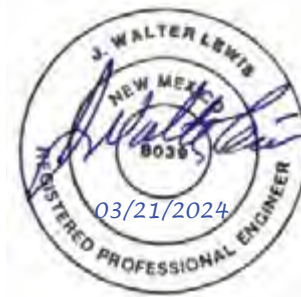

Eden Industries Inc DBA Bilt-Wel Buildin				
PROJECT	Bueno Foods	ENDWALL FRAMING		
ID	240112-4116-R1-SH1	DESIGN: SH	DRAFT: CSM	CHECK: KCO
PROJECT	2001 4th St SW	DATE: 3/12/24	SHEET	8 OF 15
ADDRESS	Albuquerque, NM. 87102			

TRIM TABLE FRAME LINE 3				
◇ ID	QUAN	PART	LENGTH	DETAIL
1	2	BA6	20'-4"	
2	2	RA6102	10'-2"	TRIM_18
3	2	RA6	12'-2"	TRIM_18
4	2	REND6	1'-0"	
5	1	PBOXF6	1'-0"	
6	2	JA6	7'-2"	TRIM_31
7	1	FRCHE6	3'-3"	TRIM_33
8	3	JH6	14'-0"	TRIM_33
9	2	JA6	14'-2"	TRIM_31
10	1	FRCHE6	14'-3"	TRIM_33


BOLT TABLE FRAME LINE 3				
LOCATION	QUAN	TYPE	DIA	LENGTH
ER-3/ER-4	8	A325	1/2"	1 1/2"
Columns/Raf	2	A325	1/2"	1 1/2"

MEMBER TABLE FRAME LINE 3			
QUAN	MARK	PART	LENGTH
1	EC-3	W8X10	15'-5 7/8"
1	EC-4	C83512	17'-11 7/16"
1	EC-5	C82512	16'-11 3/4"
1	EC-6	W8X10	15'-5 7/8"
1	ER-3	W8X10	20'-3 1/16"
1	ER-4	W8X10	20'-3 1/16"
1	DH-1	C82516	13'-11 1/2"
1	G-2	Z82516	13'-11 1/2"
2	G-3	Z82516	14'-2 1/2"
2	G-4	Z82516	8'-4 1/2"


FLANGE BRACE TABLE FRAME LINE 3			
▽ ID	QUAN	MARK	LENGTH
1	3	FB29.5	2'-5 1/2"

CONNECTION PLATES FRAME LINE 3			
□ ID	QUAN	MARK/PART	
1	2	f1	
2	8	GIRTCLIP	



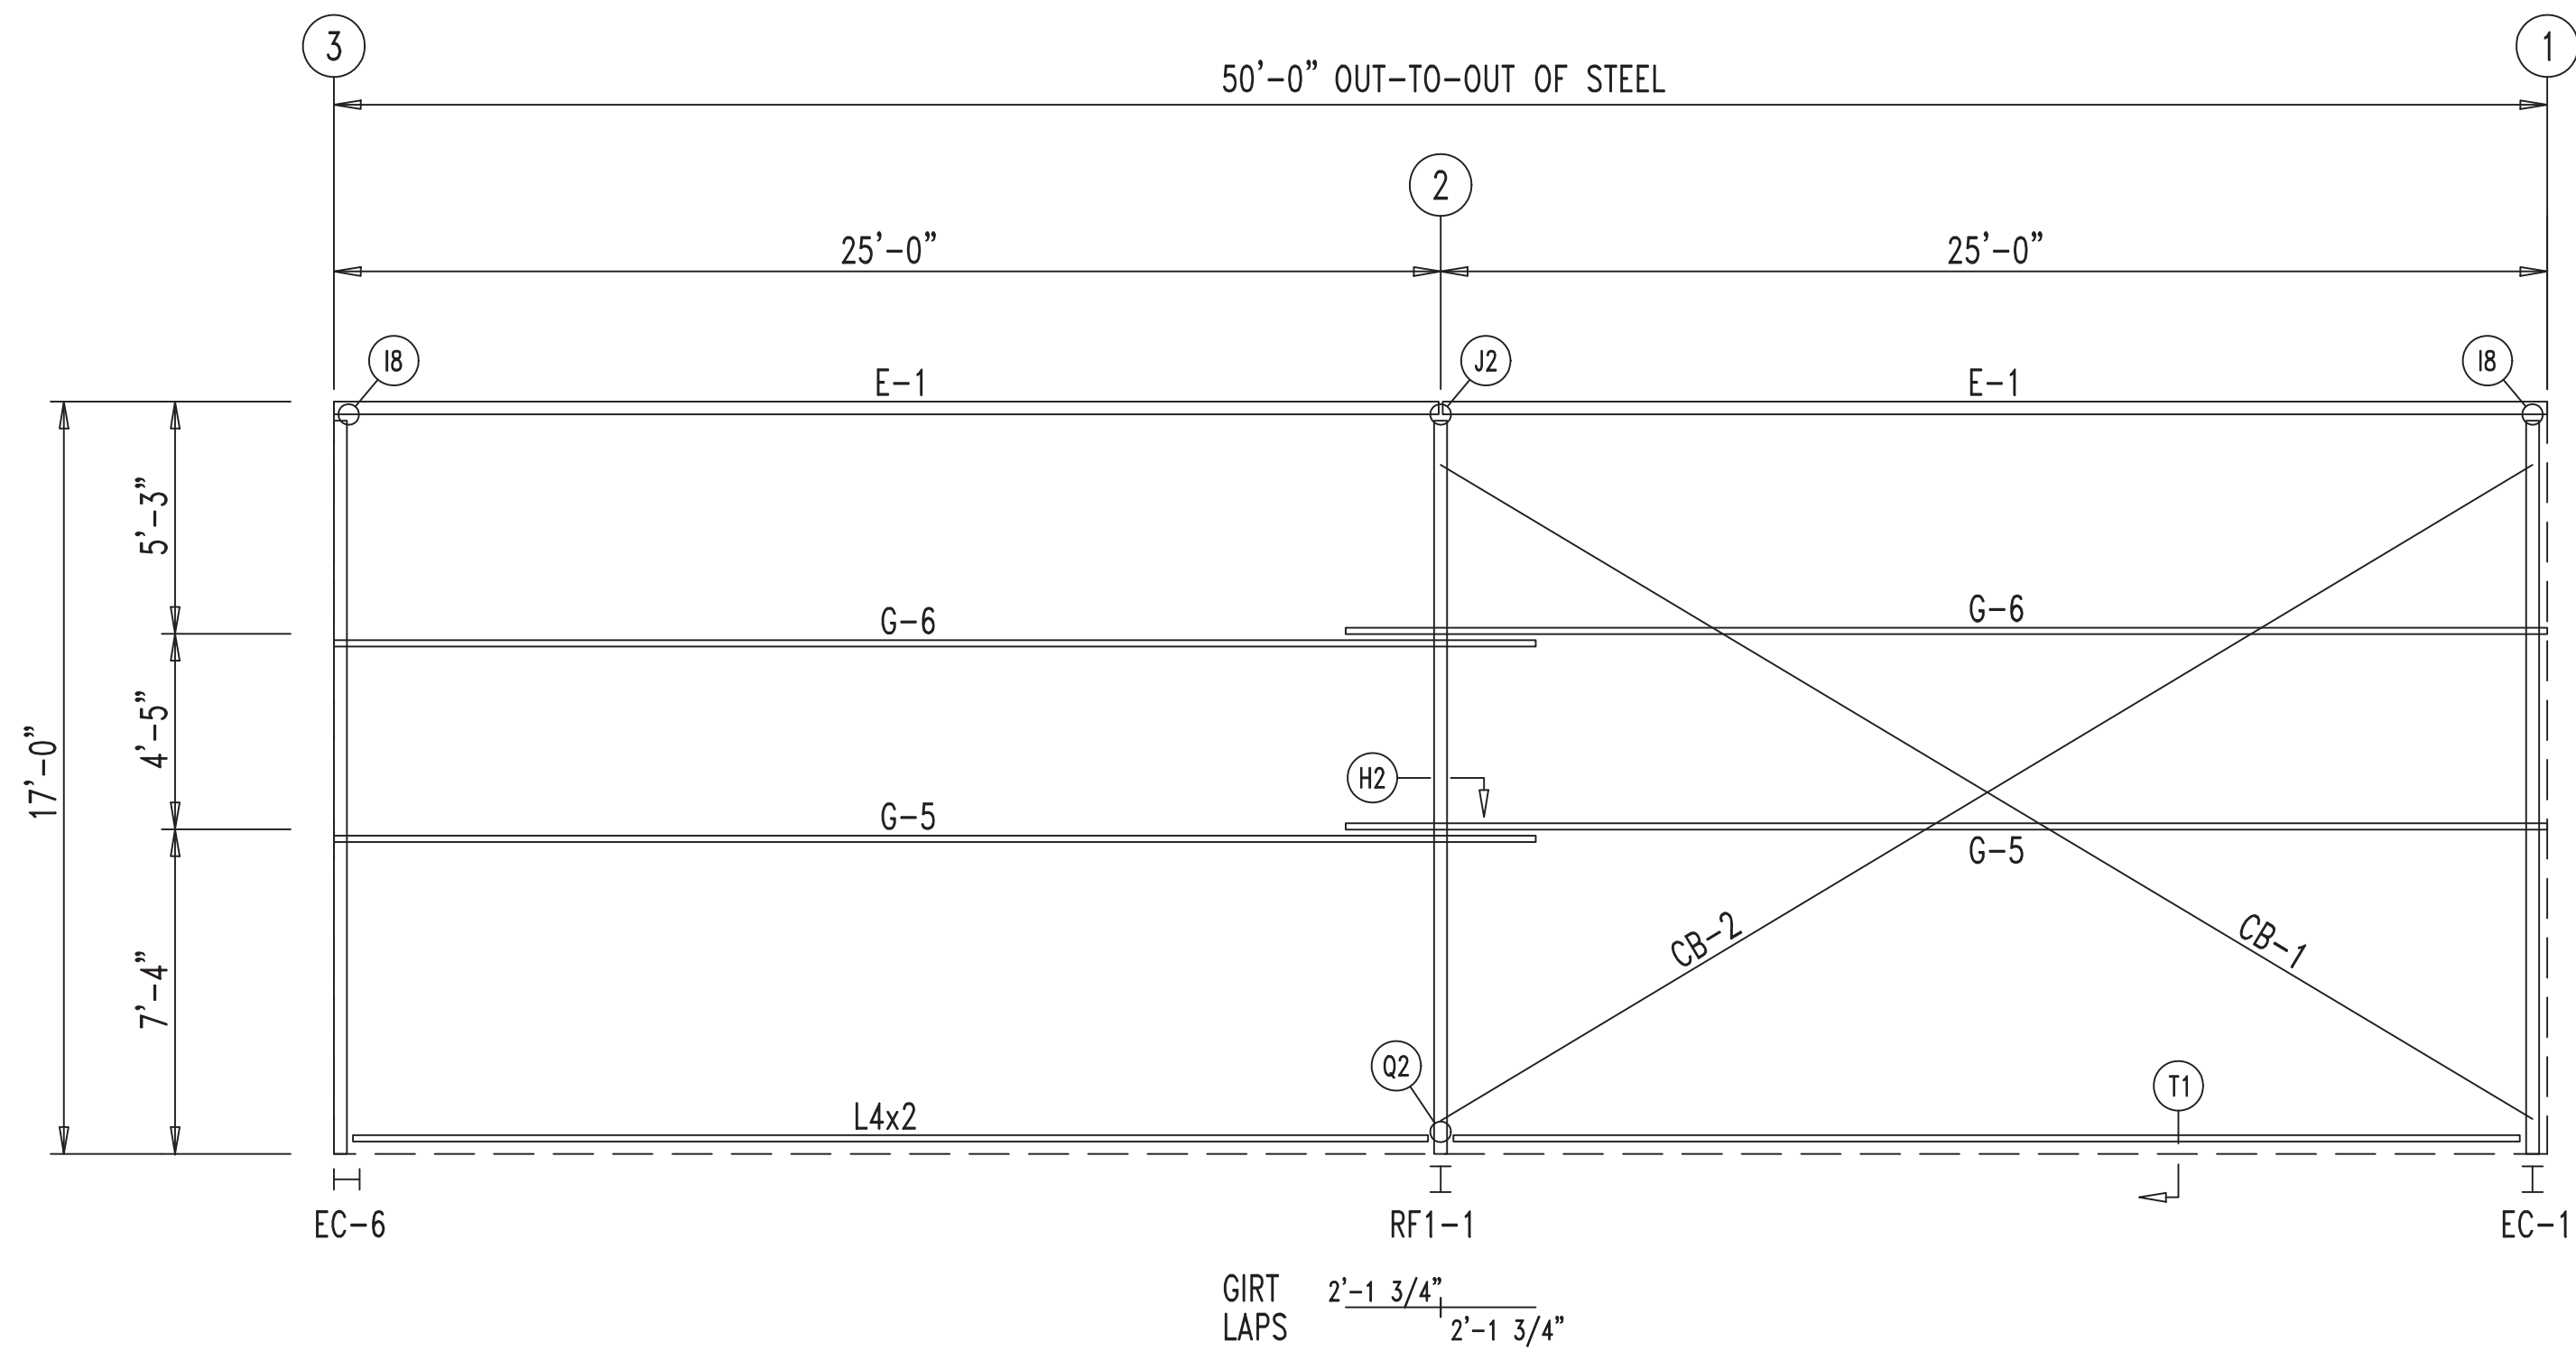

SIDEWALL FRAMING: FRAME LINE A

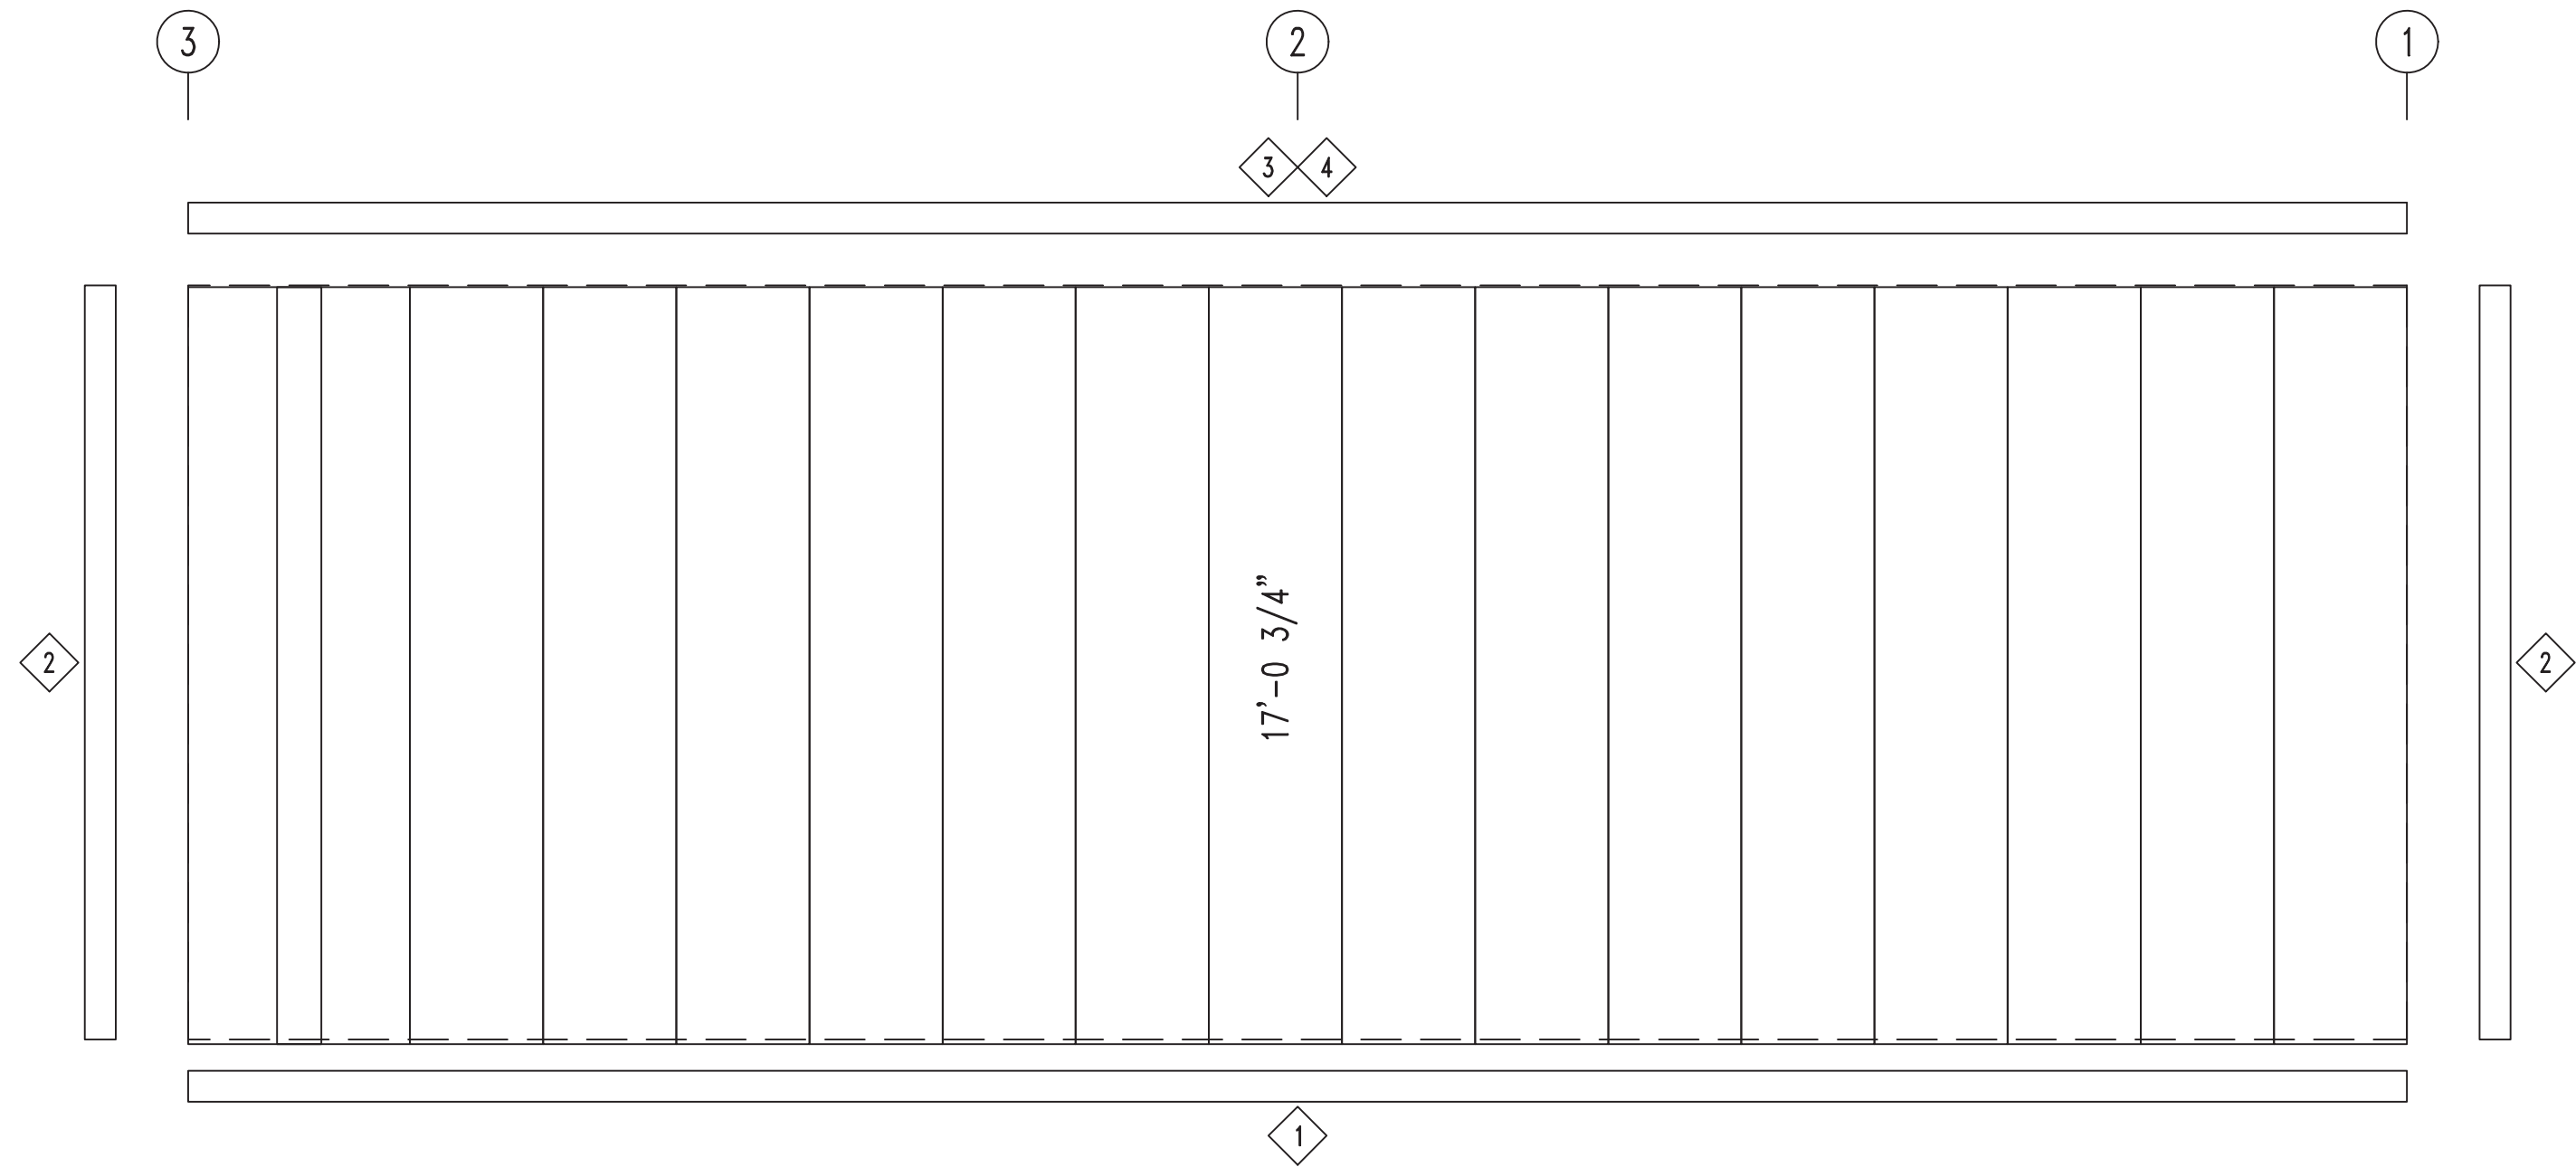

SIDEWALL SHEETING & TRIM: FRAME LINE A

PANELS: 26 Ga. RL - Tan SMP Life

TRIM TABLE FRAME LINE A				
◇ ID	QUAN	PART	LENGTH	DETAIL
1	3	BA6	20'-4"	
2	2	OU6	18'-2"	TRIM_26
3	1	LEA6	16'-2"	TRIM_1
4	2	LEA6	18'-2"	TRIM_1

MEMBER TABLE FRAME LINE A		
MARK	PART	LENGTH
E-1	10534DU2	24'-11 1/2"
G-5	Z82514	27'-1 1/2"
G-6	Z82516	27'-1 1/2"
CB-1	CB0313	29'-4"
CB-2	CB0313	29'-0"



Eden Industries Inc DBA Bilt-Wel Buildin				
PROJECT	Bueno Foods	SIDEWALL FRAMING		
ID	240112-4116-R1-SH1	DESIGN: SH	DRAFT: CSM	CHECK: KCO
PROJECT	2001 4th St SW	DATE: 3/12/24	SHEET	9 OF 15
ADDRESS	Albuquerque, NM. 87102			

