



ADMINISTRATIVE
DEVELOPMENT PLAN AMENDMENT
FILE NO. Z 71-11-1
DEVELOPMENT MINOR
AS SUBMITTED
K. H. S. 4/11/02
PLANNING DEPT. DATE

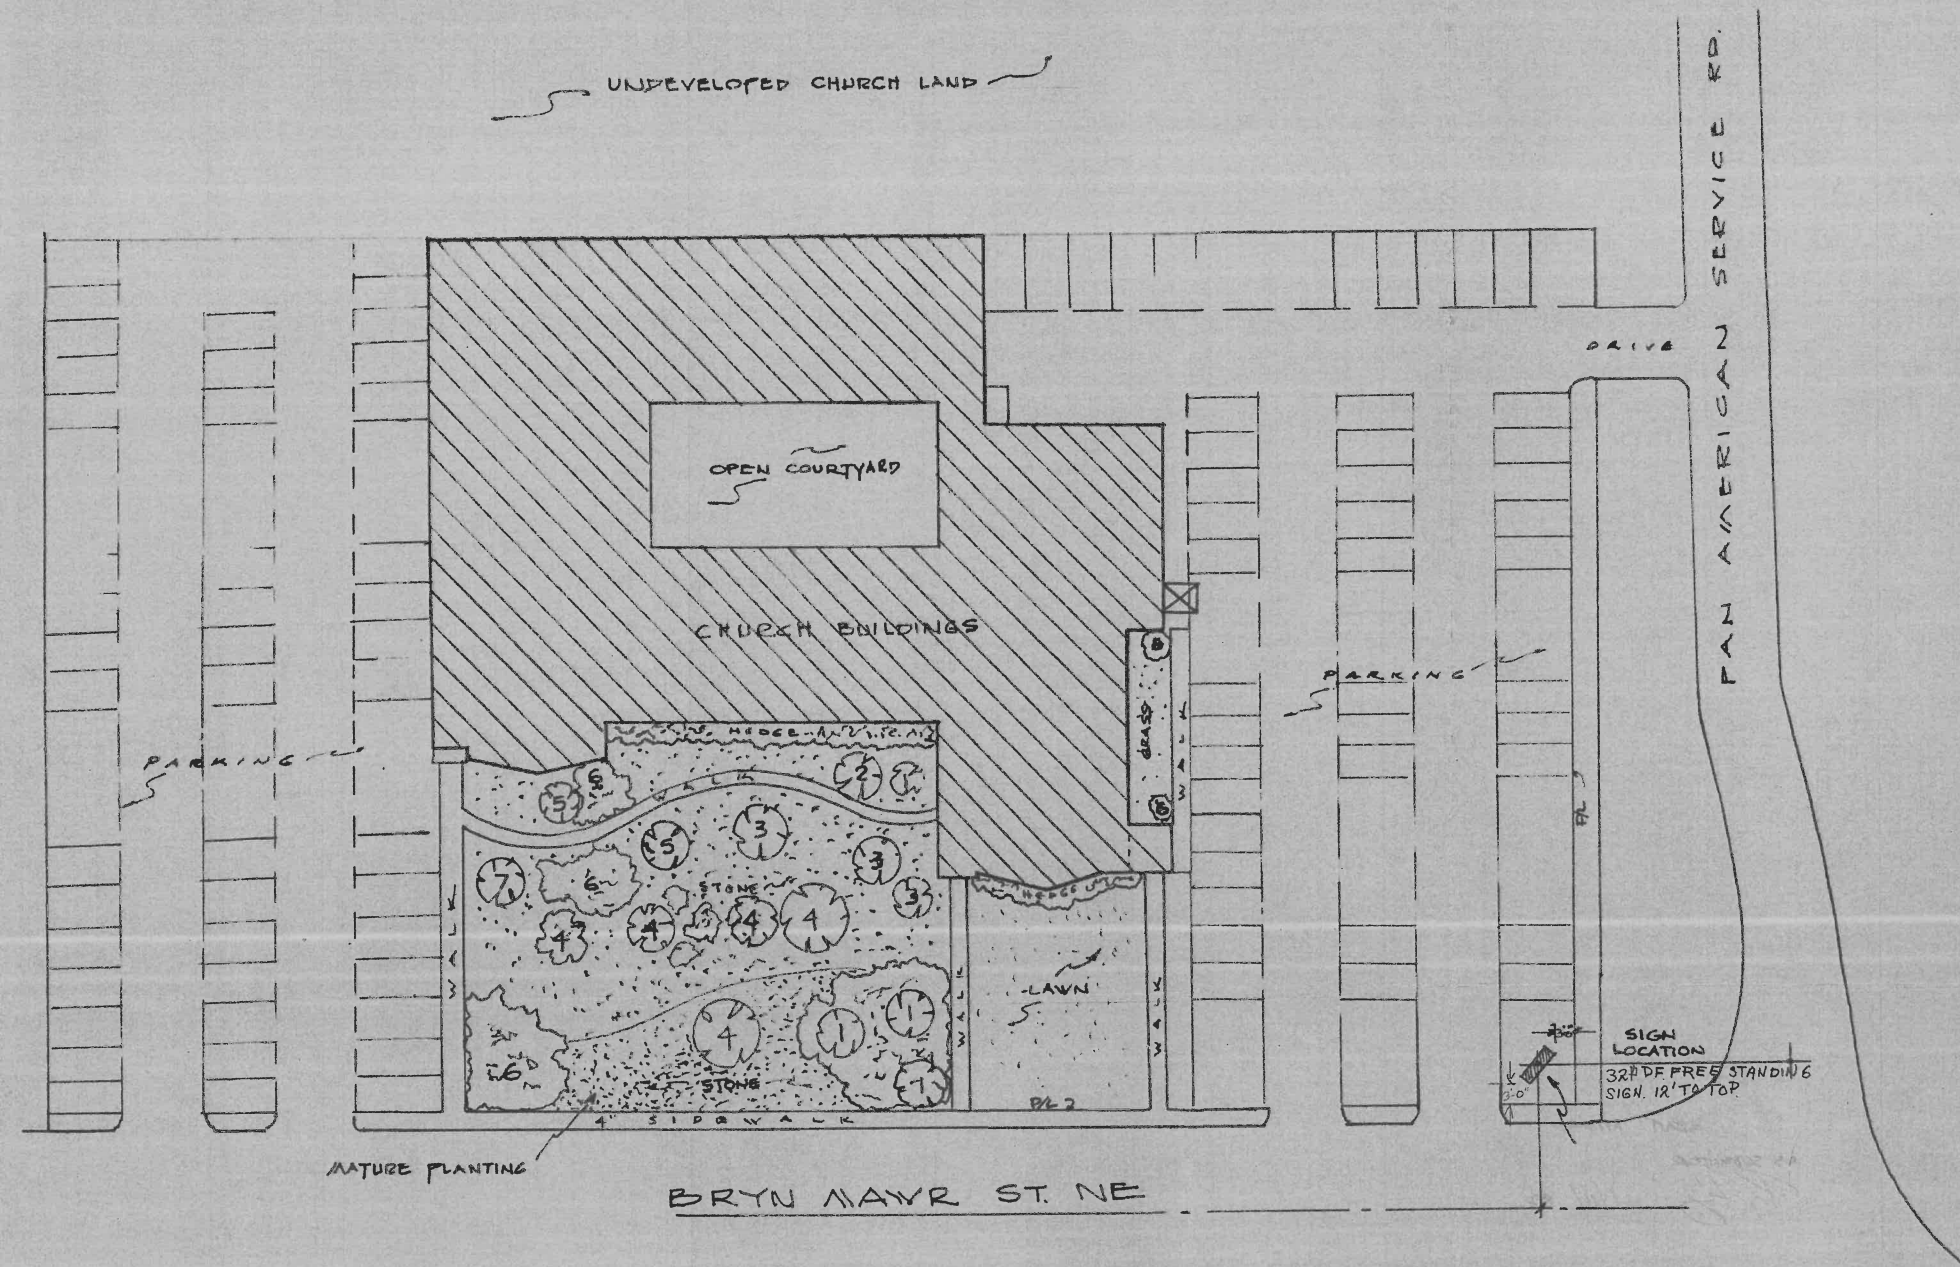


LEGEND	
1	PIÑON
2	MIMOSA
3	UPRIGHT JUNIPER
4	PINE
5	FRUITLESS PLUM
6	JUNIPER
7	ARBORVITA

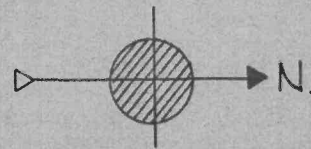


Montgomery Heights
Church of the Nazarene
4301 BRYN MAWR NE • ALBUQUERQUE, N. M. 87107

PARKING & LANDSCAPING
TOTAL PARKING 99 spcs
SCALE 1/32"=1'-0"

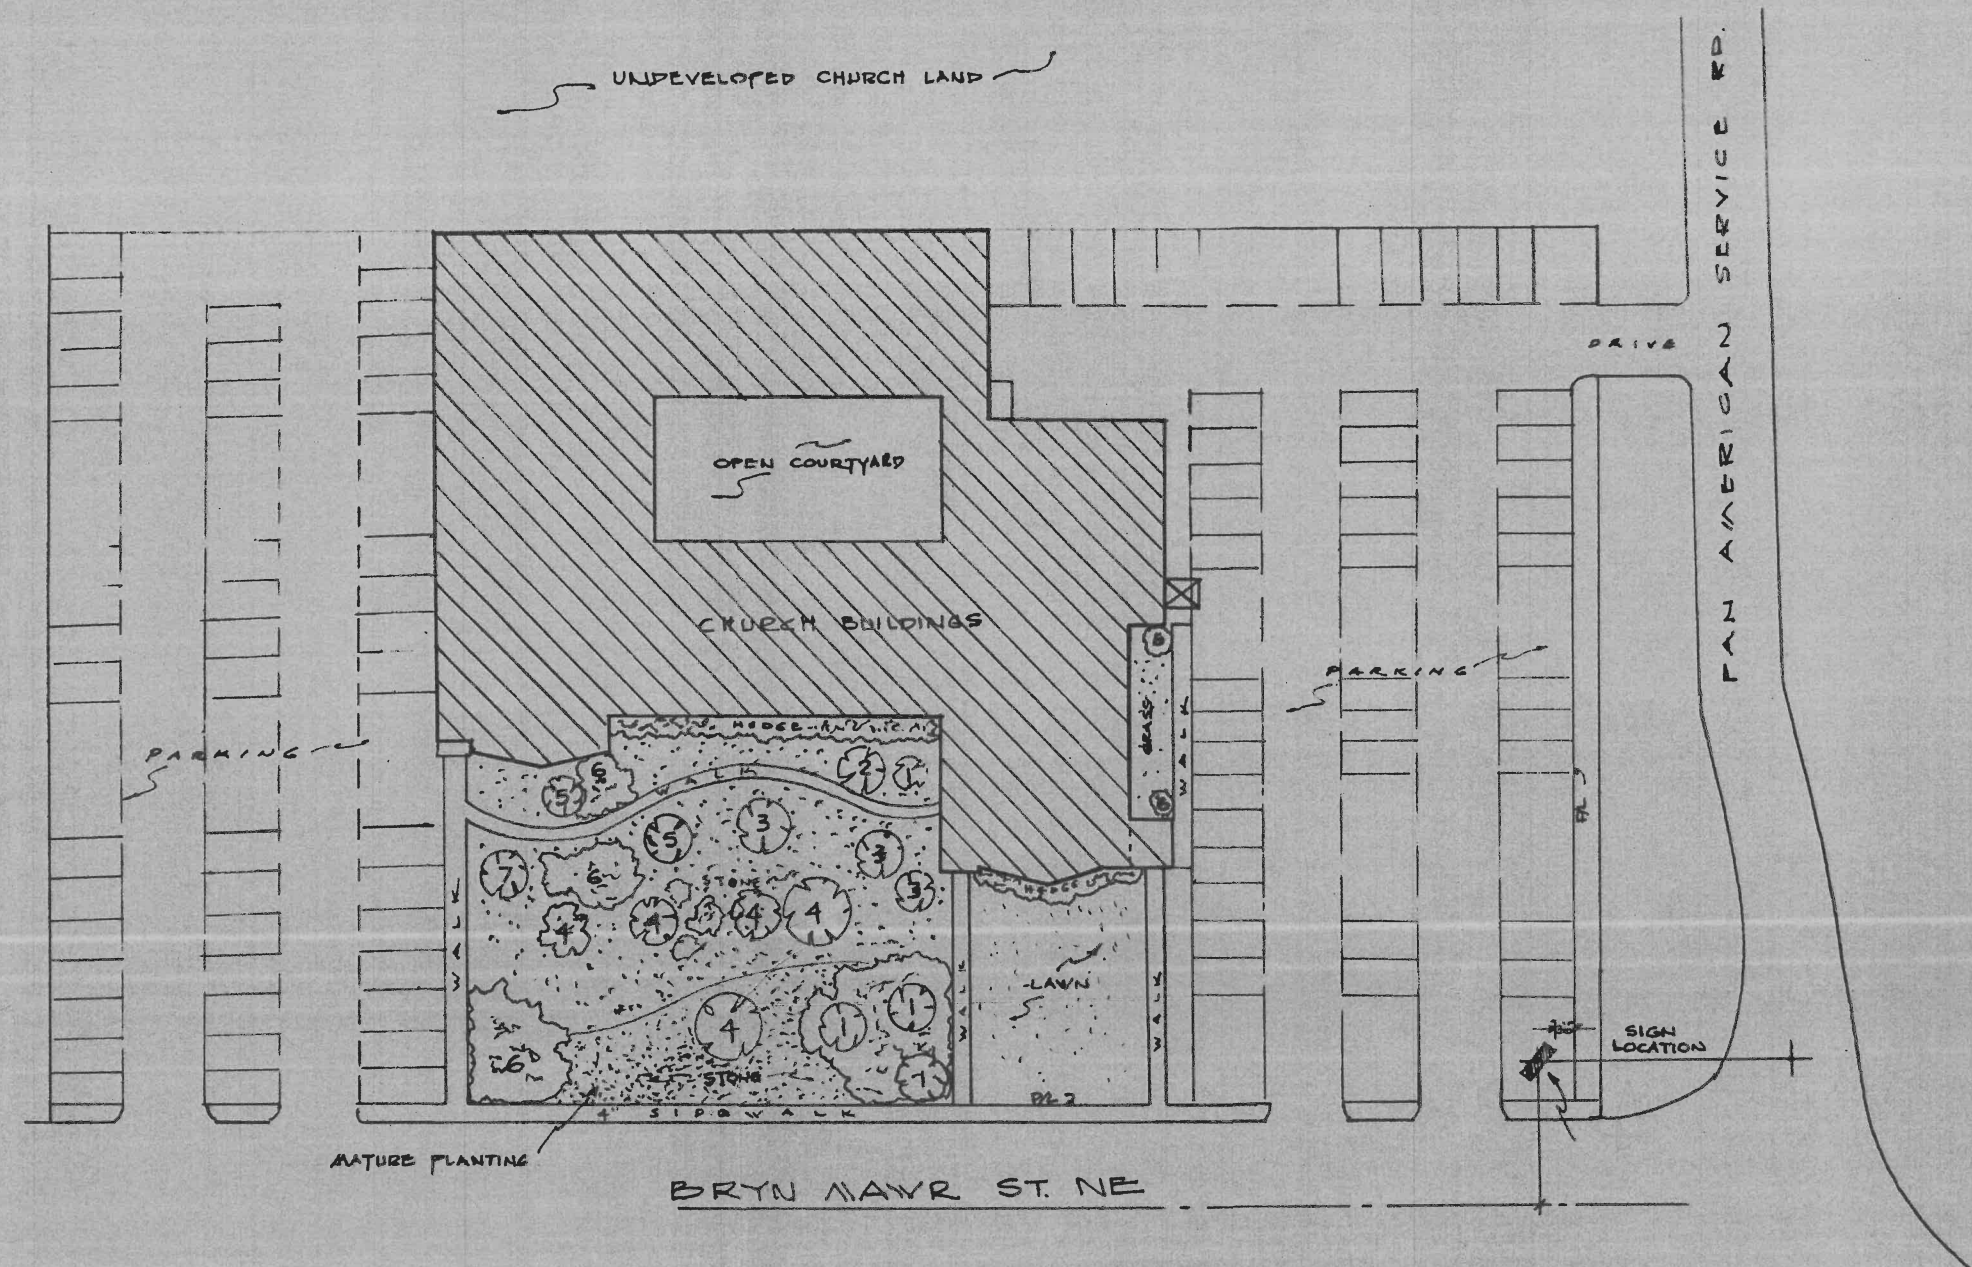


ADMINISTRATIVE
DEVELOPMENT PLAN AMENDMENT
FILE NO. Z 71-11-1
sign location as shown
Approved by [Signature] 1/11/82
PLANNING DIRECTOR DATE

LEGEND	
1	PINION
2	ALMOSA
3	UPRIGHT JUNIPER
4	PINE
5	FRUITLESS PLUM
6	JUNIPER
7	ARBORVITA

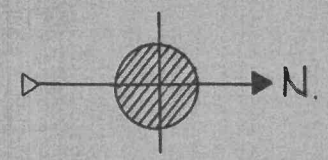

Montgomery Heights
Church of the Nazarene
4301 BRYN MAWR NE - ALBUQUERQUE, N.M. 87107
PARKING & LANDSCAPING
TOTAL PARKING 99 spots
SCALE 1/32" = 1'-0"

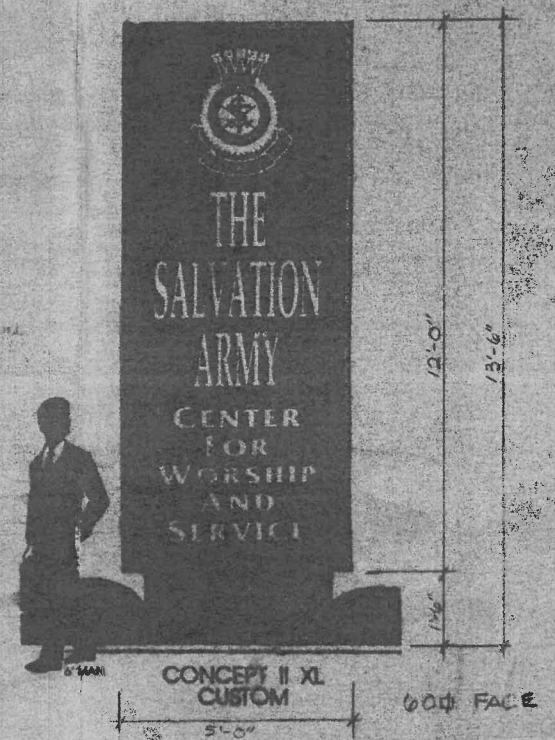


NEW SIGN REPLACES EXISTING UNIT AT EXISTING LOCATION. NEW FOOTING AS DETAILED. REUSE EXISTING ELECTRICAL, CONNECT AS REQUIRED.


LEGAL DESCRIPTION:
 4301 BYRN MAWR DRIVE N.E.,
 TRACTS A AND B OF THE LANDS OF
 THE SALVATION ARMY
 UPC: 10160603644852007

ADMINISTRATIVE
 DEVELOPMENT PLAN AMENDMENT
FILE NO. Z-89-19
replace sign
Robert Thomas 7-15-99
 PLANNING DIRECTOR DATE


for zoning file

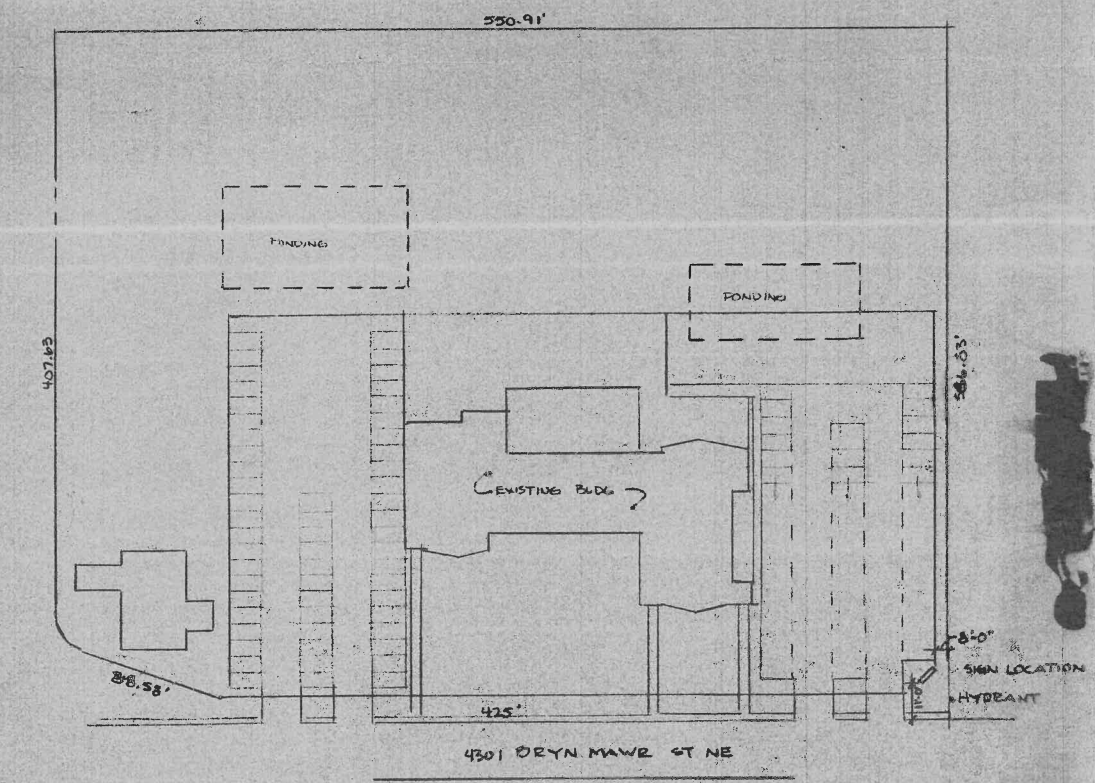


SITE PLAN

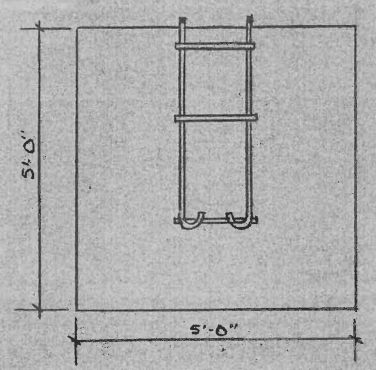

1. 3/4" x 30" ANCHOR BOLTS - 4 REQ'D
2. #5 REBAR - GRADE 60 OR F52

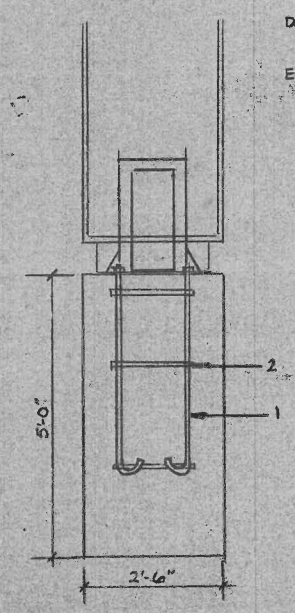

DESIGN FACTOR - 50 PSF, 120 MPH WIND LOAD
 ELECTRICAL - 58 AMPS / 120 VAC - EXIST

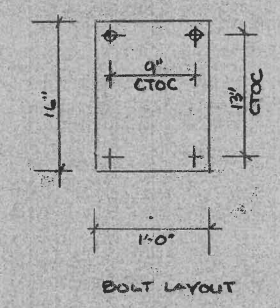

FOOTING DETAIL

SIGN REPLACEMENT FOR SALVATION ARMY