

TGS ARCHITECTS

ARCHITECTURE
INTERIORS
PLANNING

5383 SPRING VALLEY ROAD
SUITE 200
DALLAS, TEXAS 75240
972.788.2309 FAX
972.788.1945

KDA
CONSULTANTS
AND
CONSTRUCTION
MANAGERS

KDA, INC
350 FRANKLIN ROAD
MARIETTA, GEORGIA 30067
(770) 421-1532


SANDIA
LABORATORY
FEDERAL
CREDIT
UNION
ALBUQUERQUE,
NEW MEXICO

DATE: 02.18.97
DESIGN FOR: REVIEW
SHEET NO.: DRESCOTT


EXTERIOR
ELEVATIONS/
FINISHES

PRODUCT: 96065


SHEET: A601

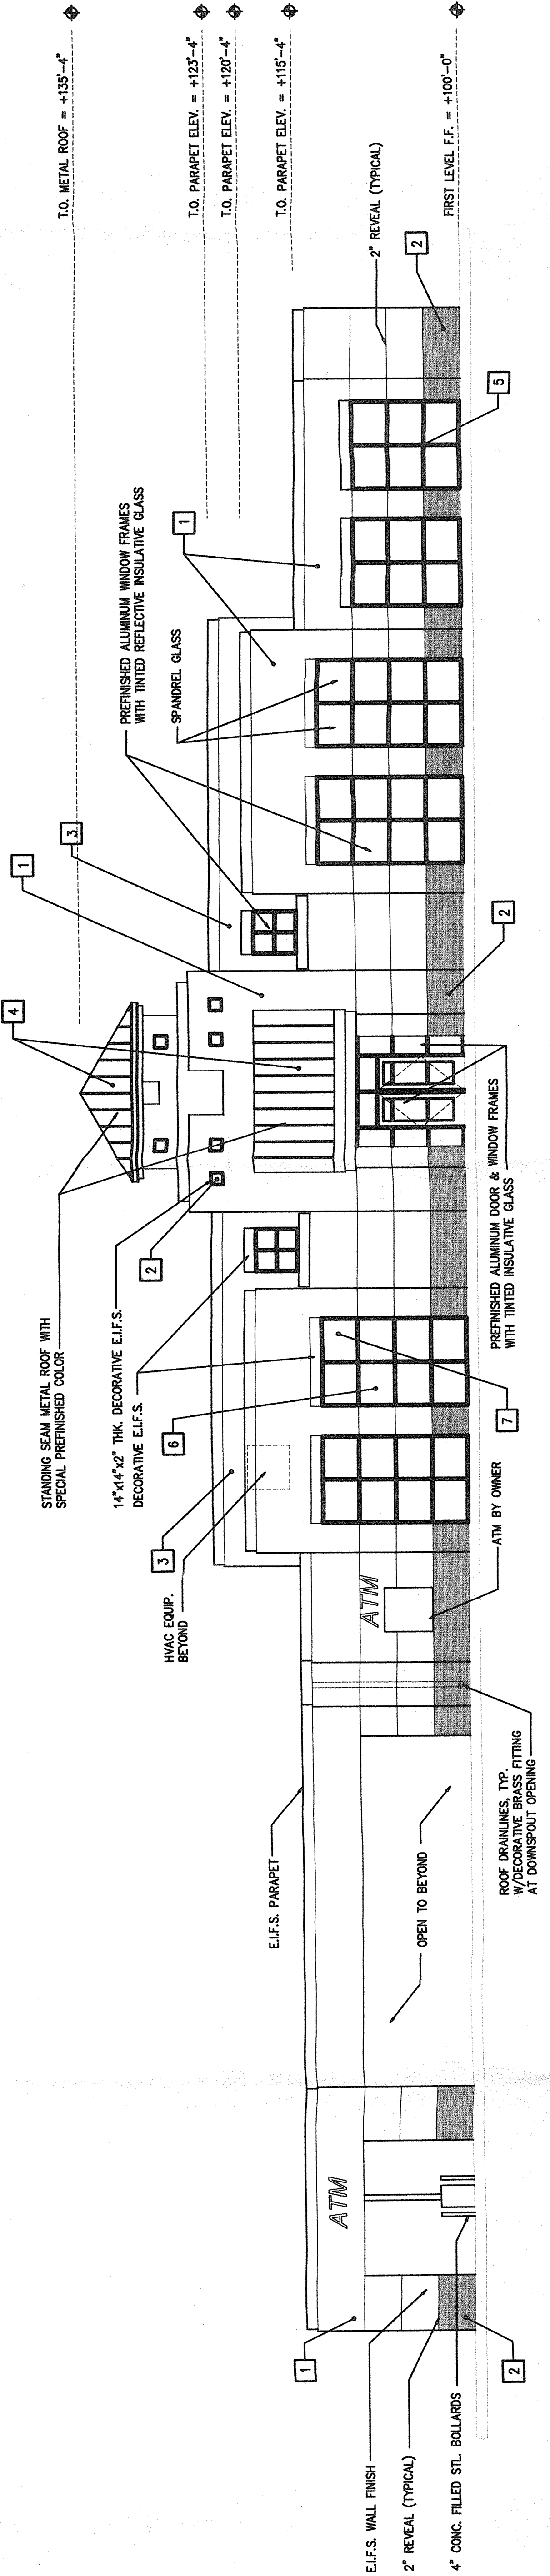


WEST ELEVATION
SCALE: 1/8" = 1'-0"
Copyright © 1996

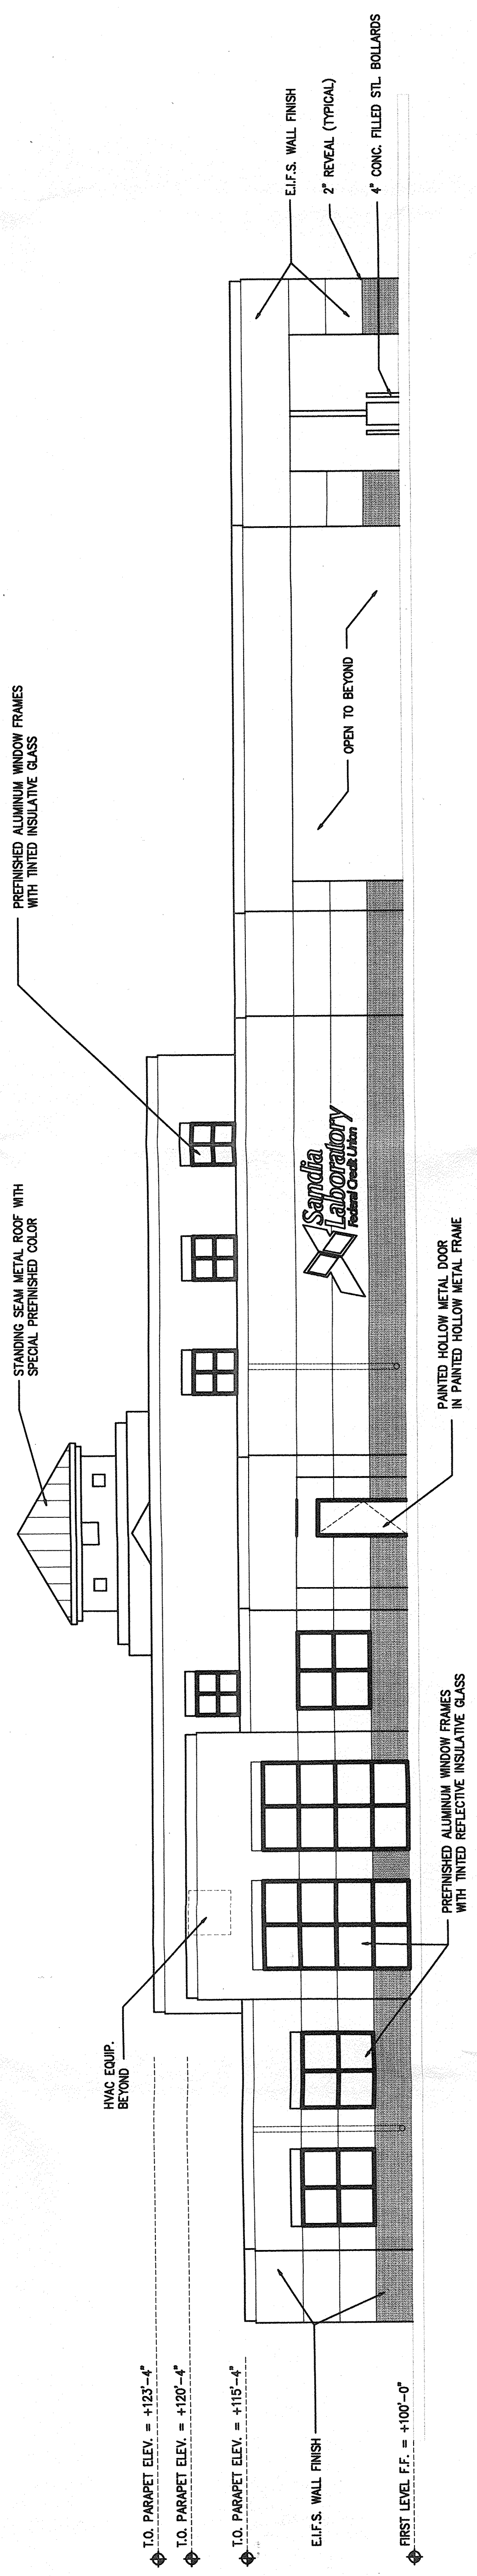


EAST ELEVATION
SCALE: 1/8" = 1'-0"
REFER DETAIL 04/A601 FOR TYPICAL FINISHES

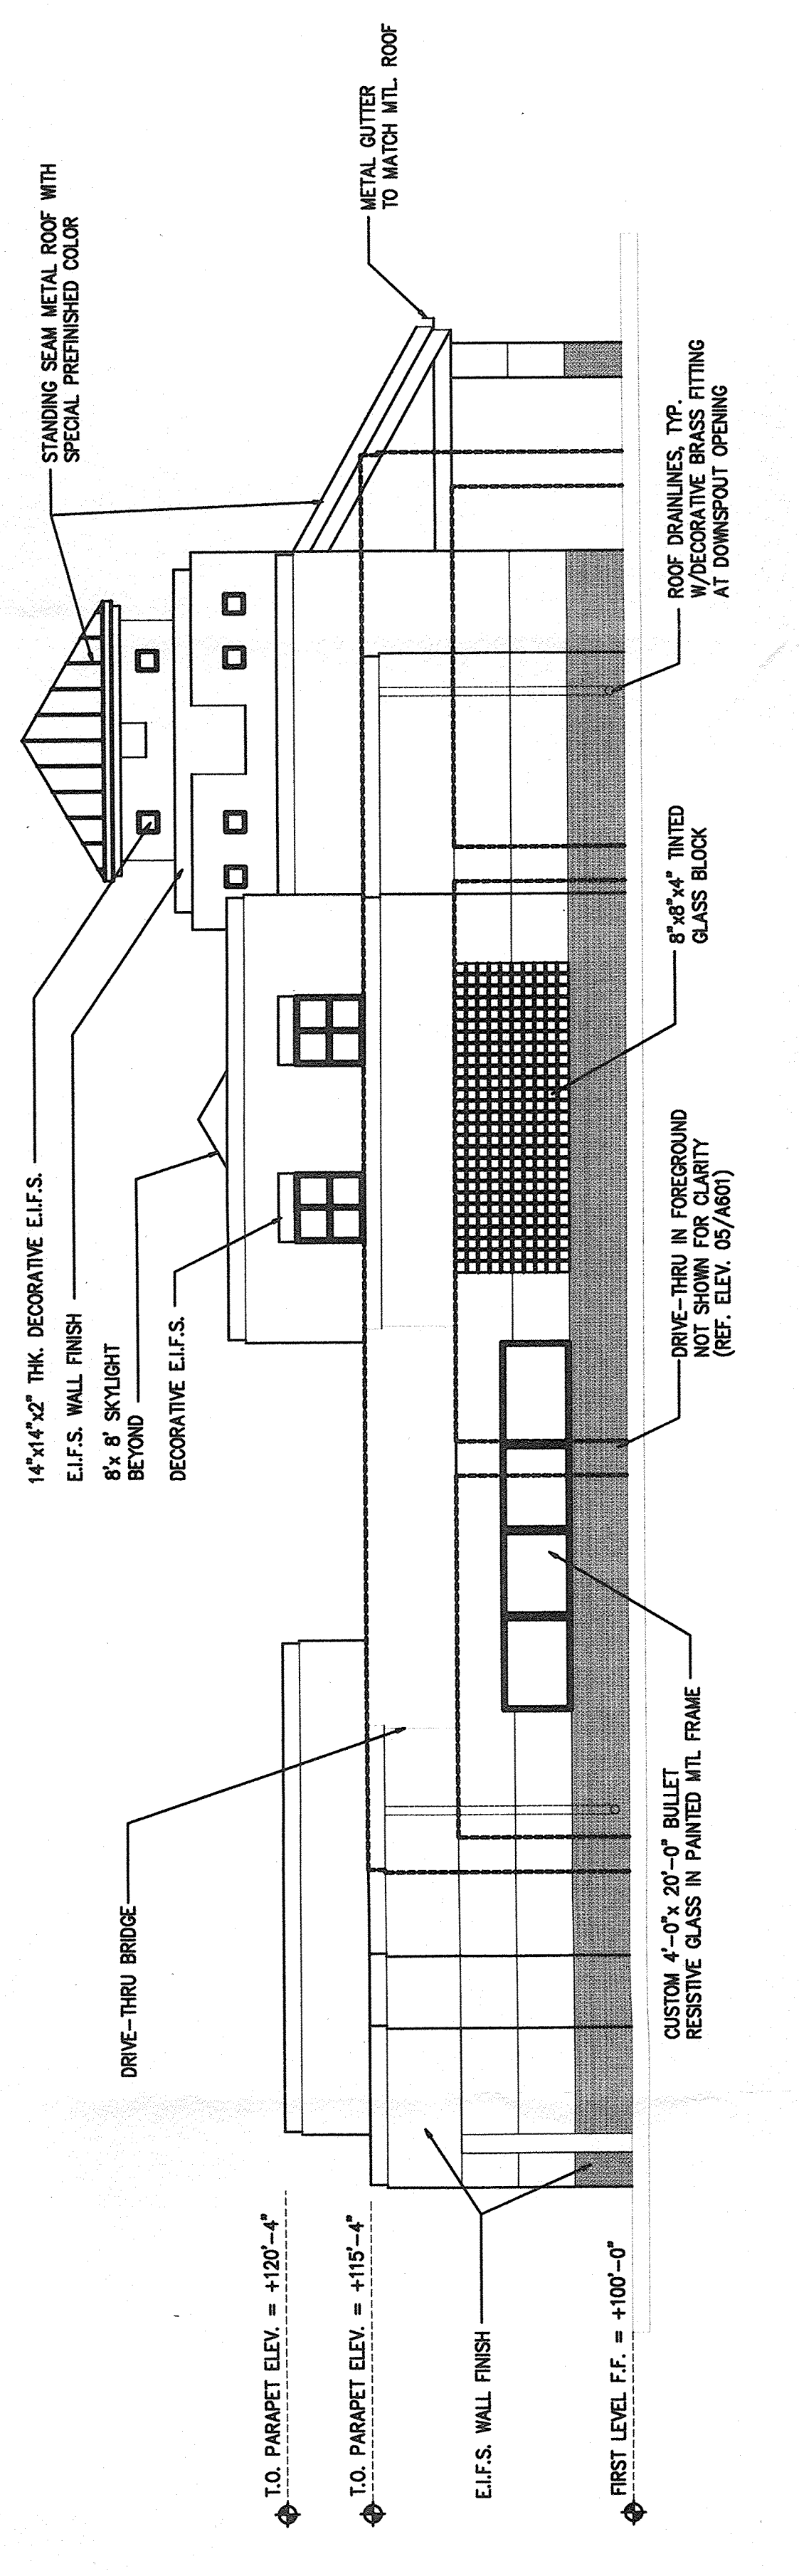

NORTH ELEVATION
SCALE: 1/8" = 1'-0"
REFER DETAIL 01/A601 FOR TYPICAL FINISHES

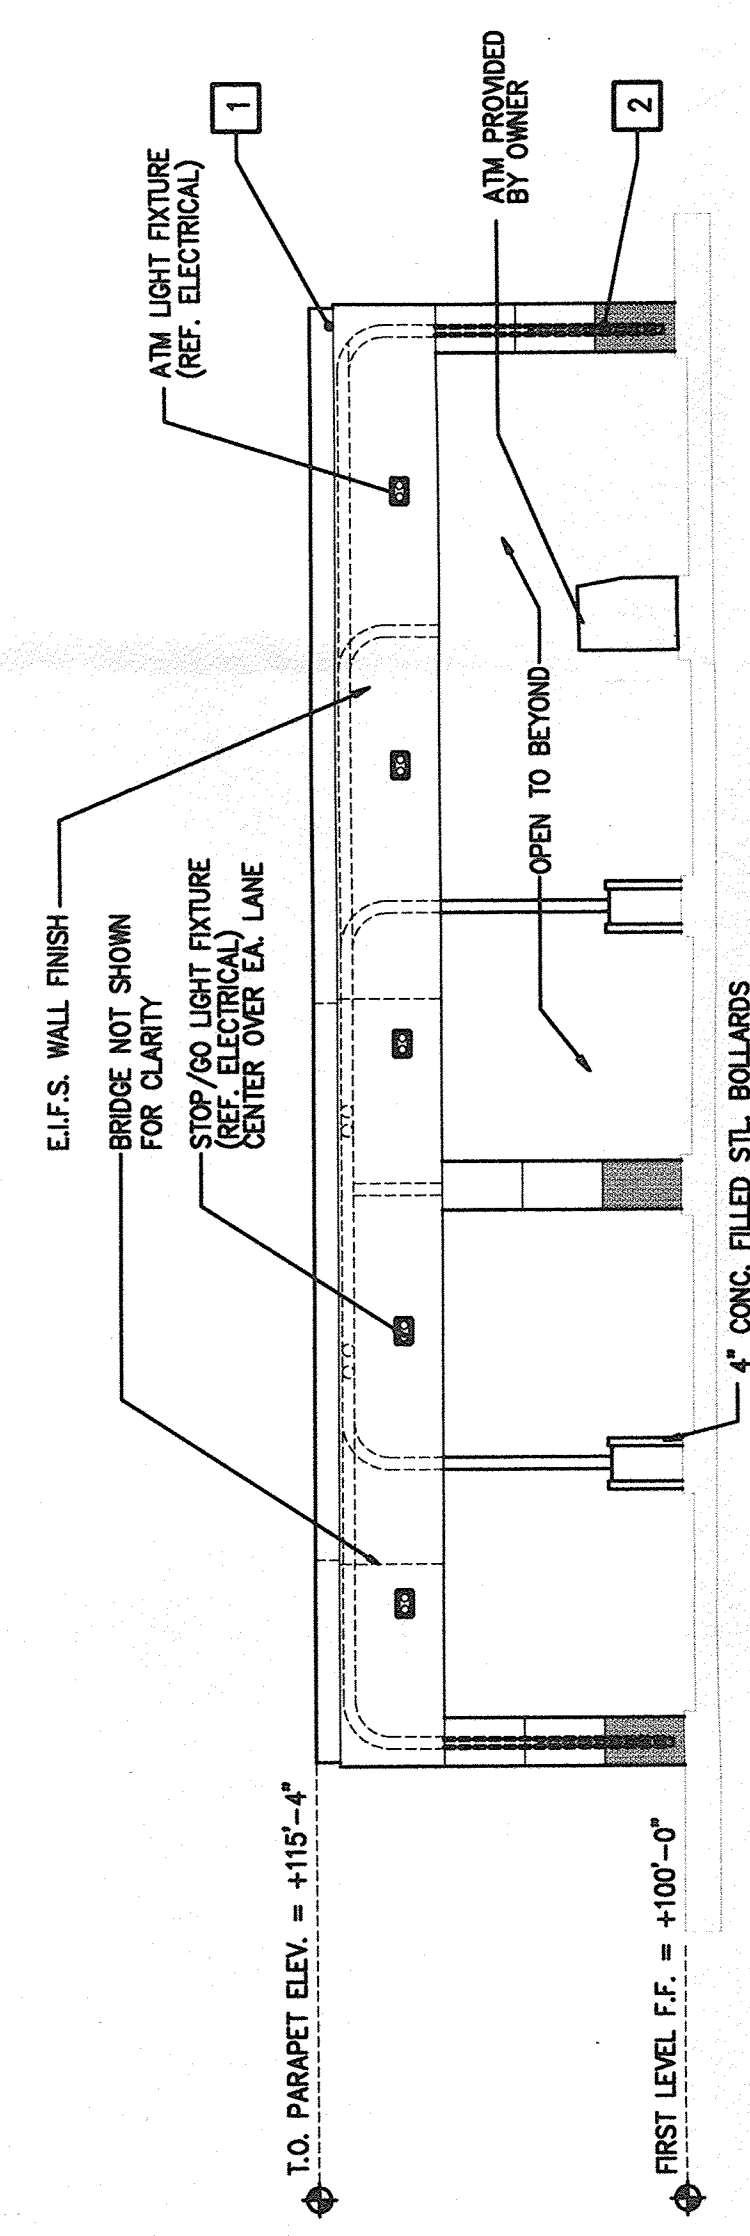

DRIVE-THRU ELEVATION
SCALE: 1/8" = 1'-0"
Copyright © 1996

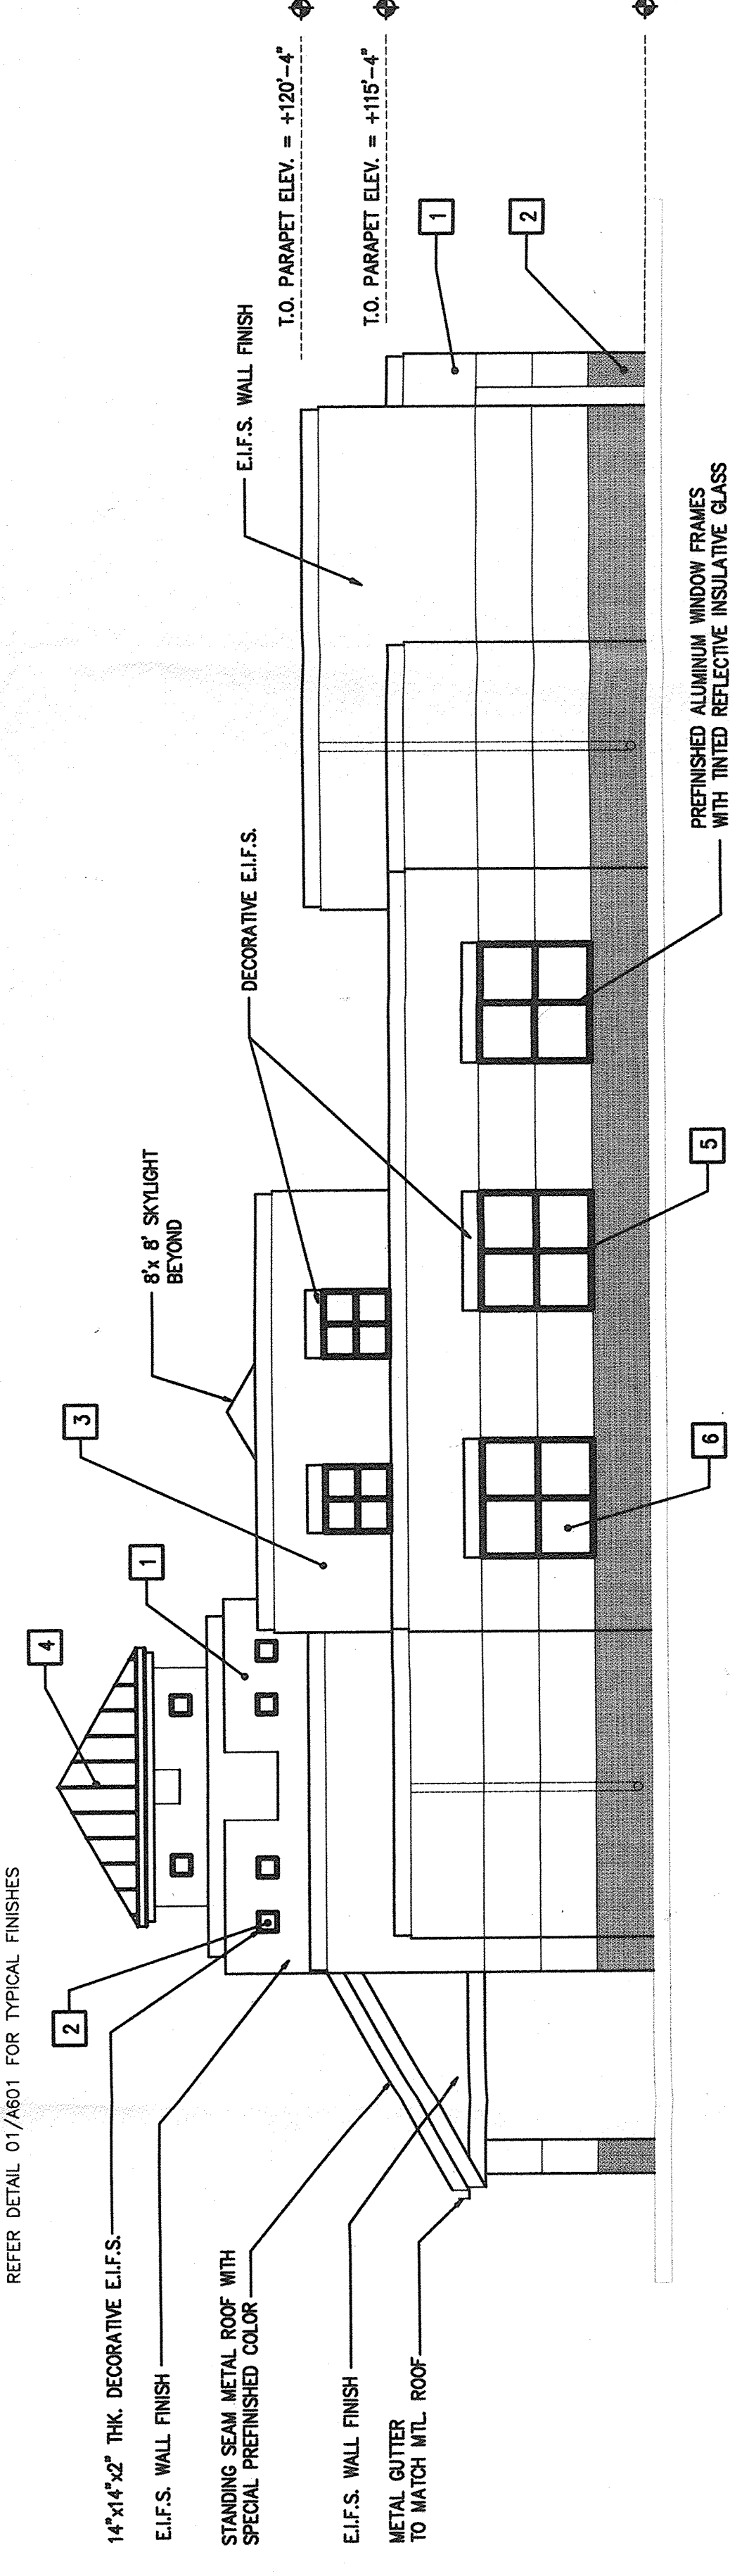

SOUTH ELEVATION
SCALE: 1/8" = 1'-0"
Copyright © 1996

COLOR PALLET SEE KEYED NOTE

COLOR #1	(BASIC)	EIFS FINISH- TO MATCH SHERWIN WILLIAMS- PINK WATER SW 2290
COLOR #2	(BASE BAND)	EIFS FINISH- TO MATCH SHERWIN WILLIAMS- SALON ROSE 0061
COLOR #3	(CLERESTORY)	EIFS FINISH- TO MATCH SHERWIN WILLIAMS- RENWICK BEIGE SW 2805
COLOR #4	(ROOF)	METAL ROOF - TEAL
COLOR #5	(WINDOW FRAMES)	METAL FRAMES - SHERWIN WILLIAMS OVERSEAS SW2398
COLOR #6	(GLASS)	TINTED/REFLECTIVE - BLUE/GREEN
COLOR #7	(GLASS)	TINTED/REFLECTIVE SPANDREL

