



Signage for the Subject Site is controlled by the C-1 zone of the Zoning Code per the SU-2 Mixed Use zone of the La Cueva Sector Development Plan


WEST ELEVATION
Scale: 1/4" = 1'-0"

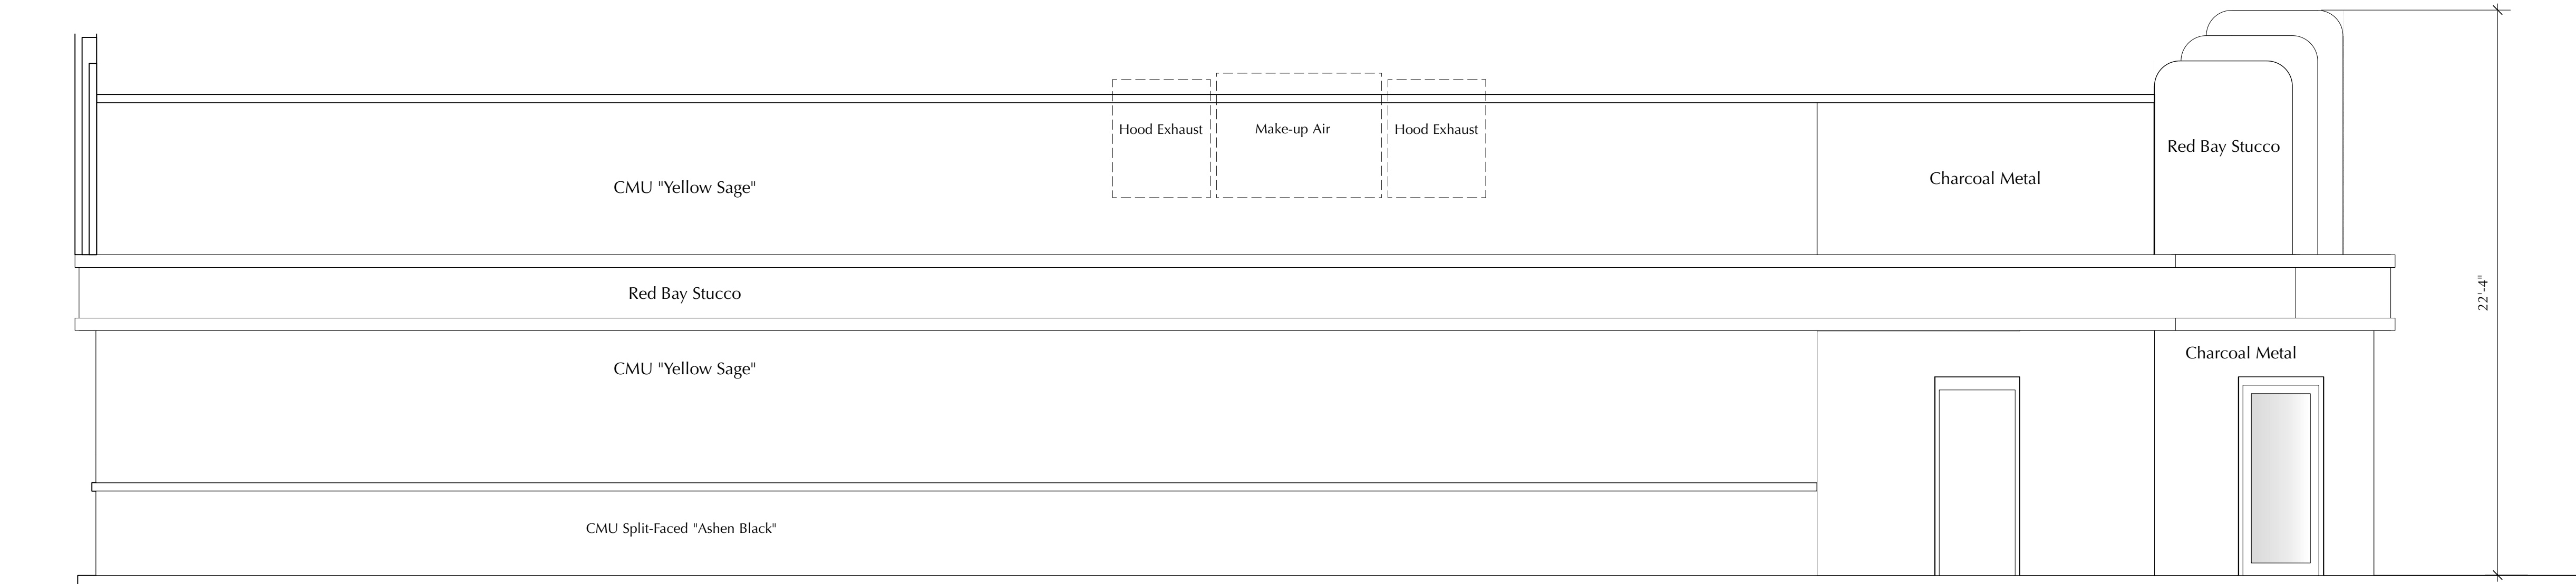

EAST ELEVATION
Scale: 1/4" = 1'-0"

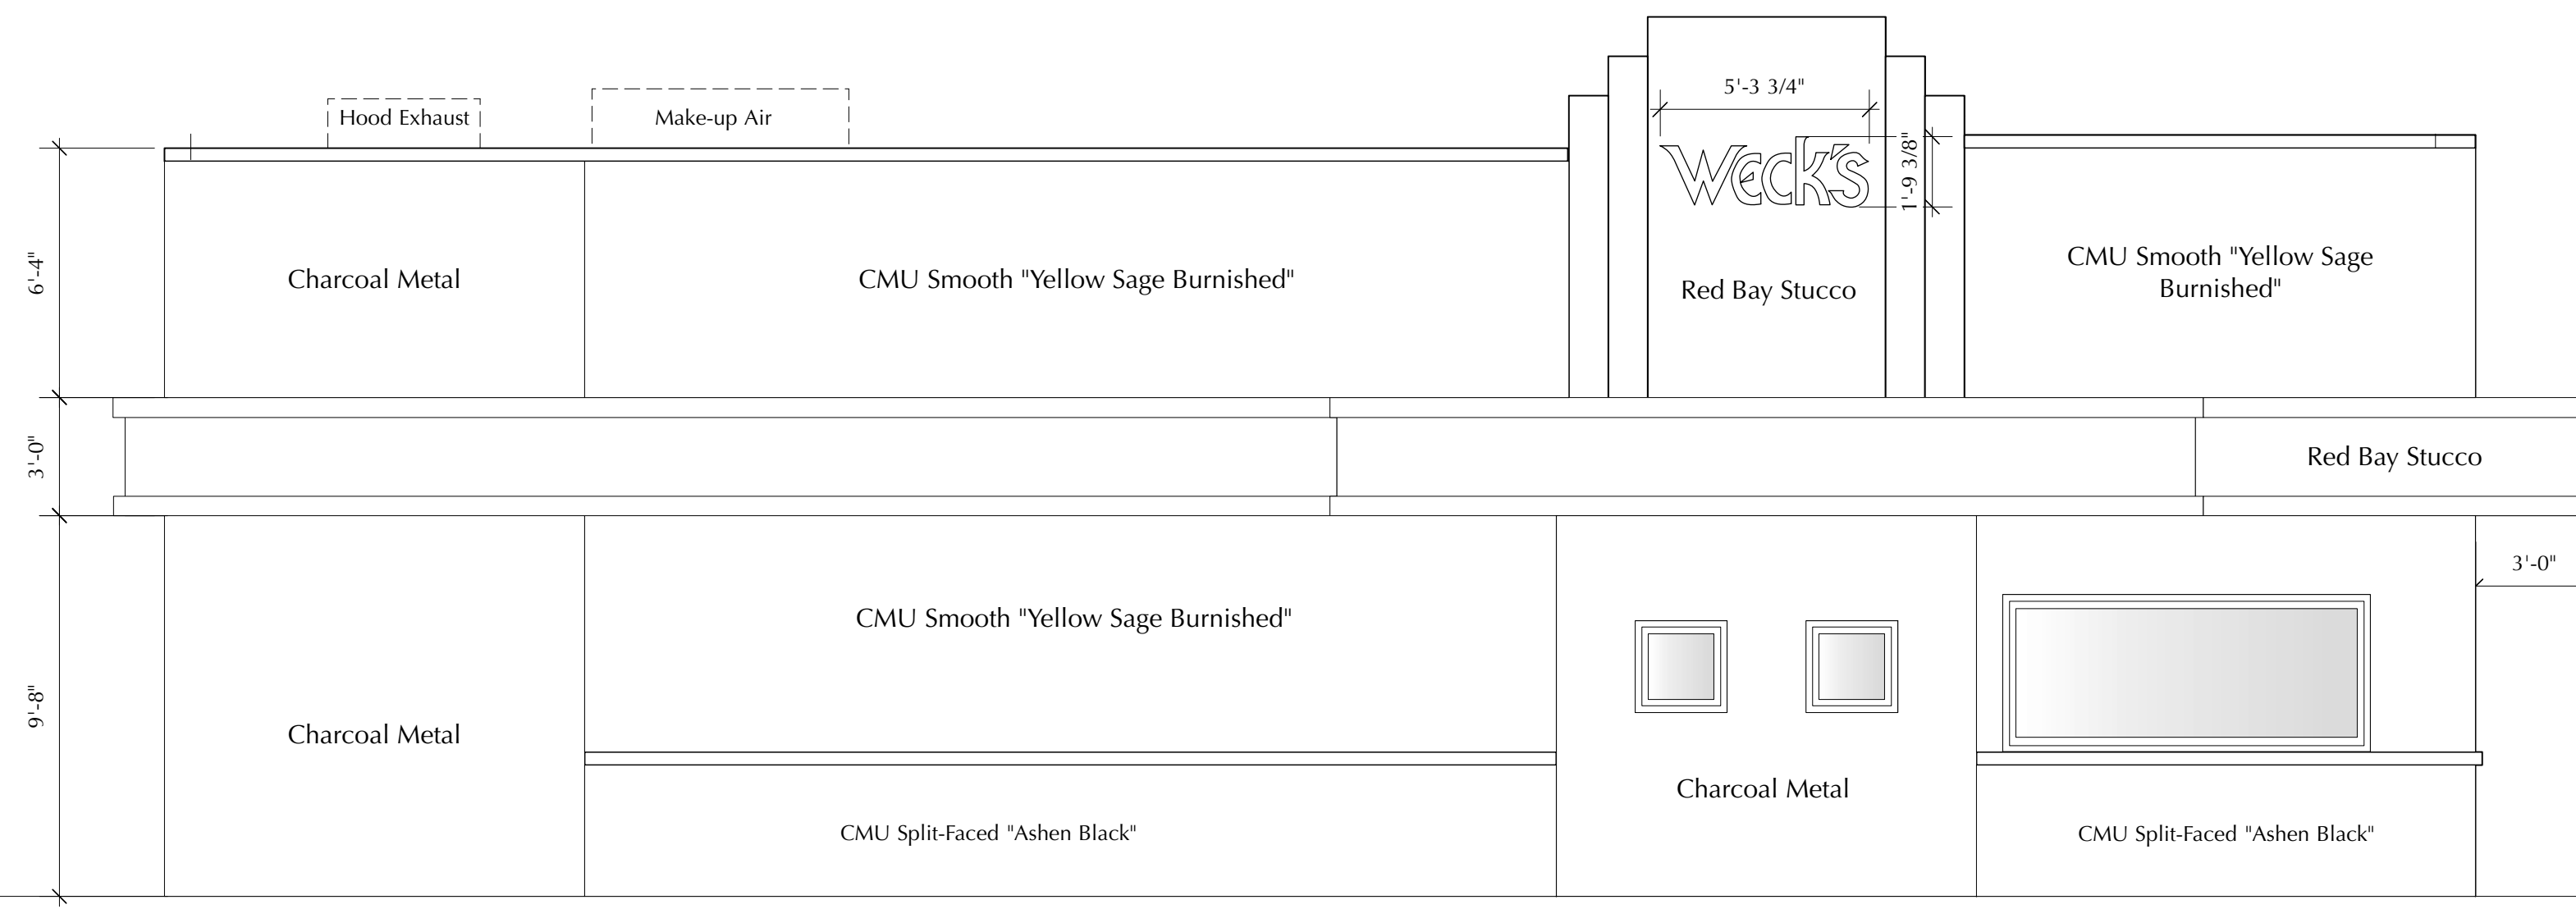

NORTH ELEVATION
Scale: 1/4" = 1'-0"

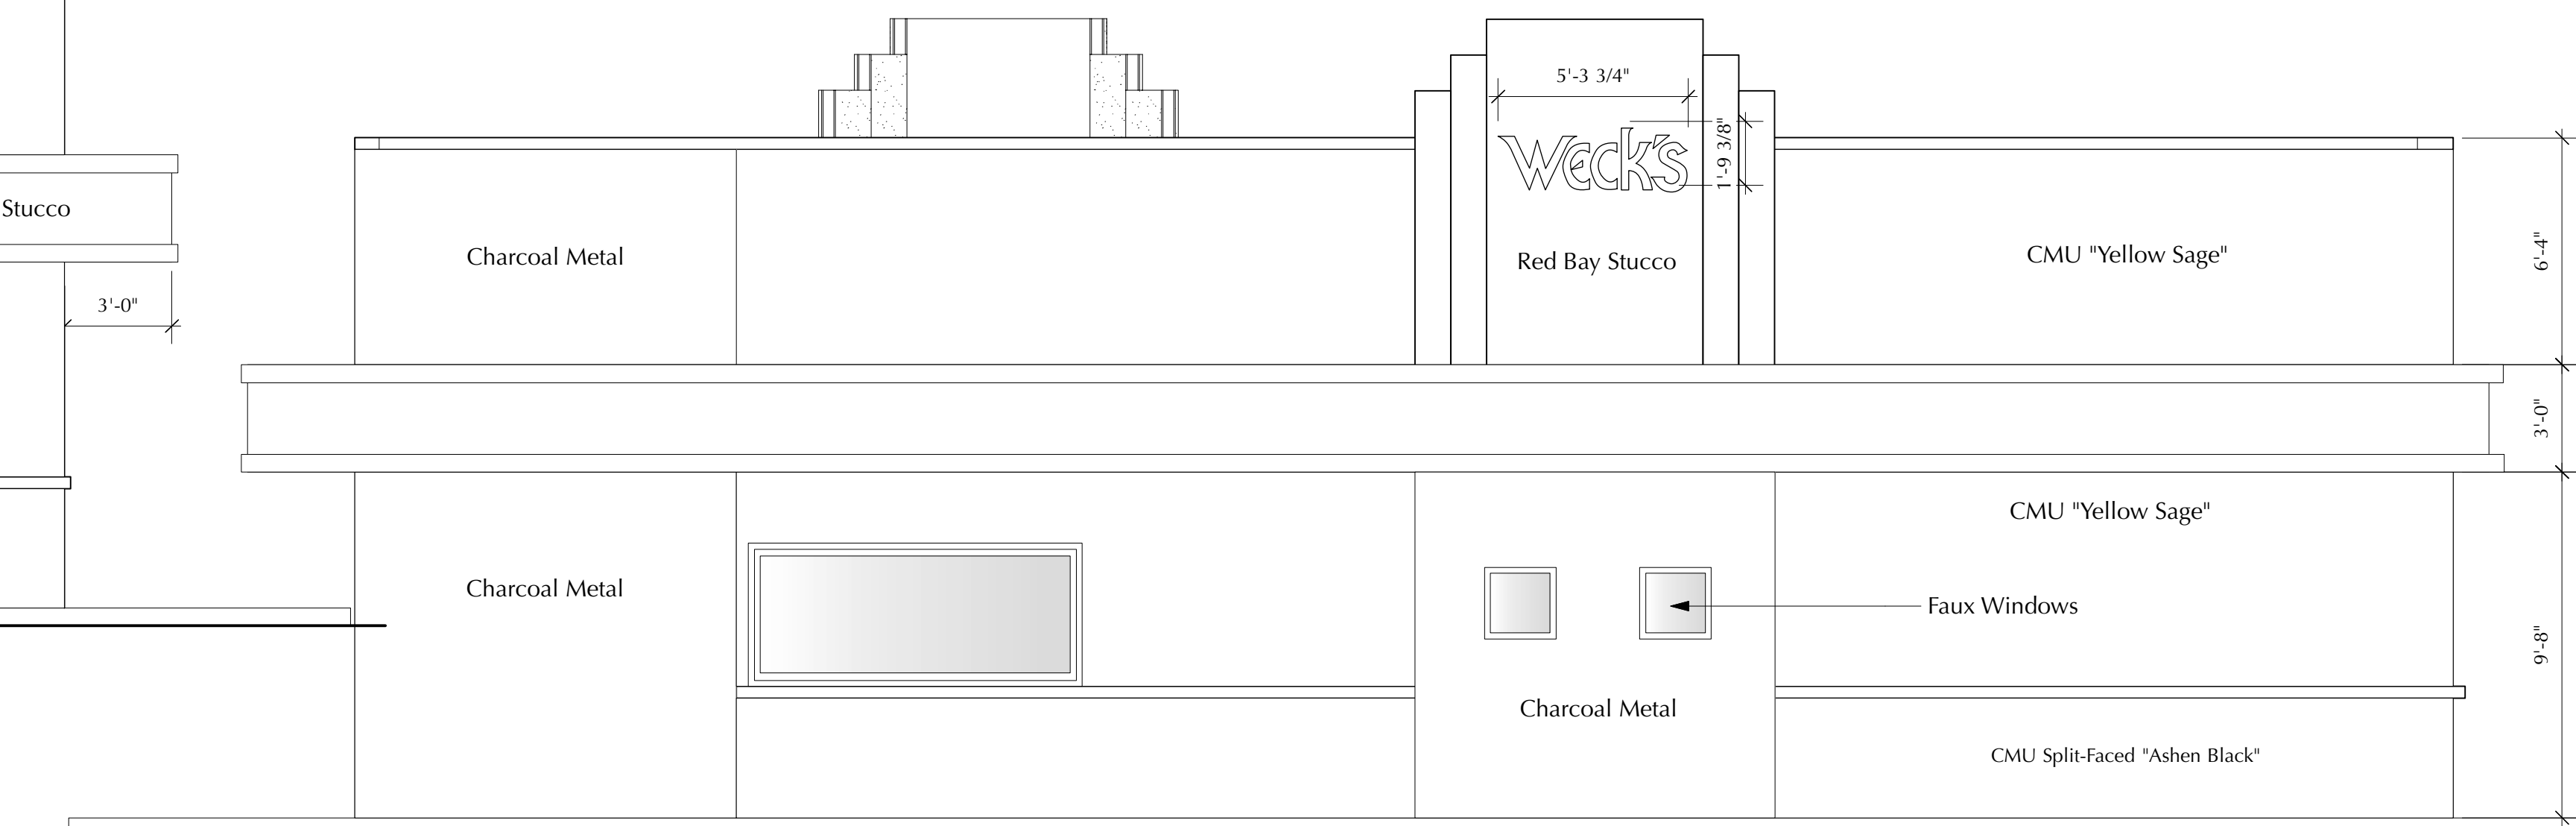

SOUTH ELEVATION
Scale: 1/4" = 1'-0"

Contractors to Verify all Dimensions and Existing Conditions

B 2/23/18 Added Windows on South Side A 2/22/18 Additional Decorative Signage on South Side No. Date Issue Notes		Design Firm BILL BURK, THIRD, ARCHITECT 9617 La Playa NE, ABQ NM 87111 505-292-6566 • Fax 505-294-7232 Email - billburk@qwestoffice.net	Project ID WECK'S RESTAURANT 7301 Paseo del Norte NE Albuquerque, NM	Project Manager _____ Scale _____	Project ID #16-23
		Consultant	Sheet Title EXTERIOR ELEVATIONS	Reviewed By _____ Sheet No. ARCH-002	
		Date _____	Date _____	of _____	
		CAD File Name _____	Date _____	29	