



EXTERIOR FINISHES			
MARK	MATERIAL	COLOR	SHERWIN WILLIAMS COLOR NAME
A	PRE-FINISHED METAL COPING/TRIM	DARK BEIGE	SW 7038 - TONY TAUPE
B	PRE-FINISHED RIBBED METAL WALL PANELS	LIGHT BEIGE	SW 6140 - MODERATE WHITE
C	PAINTED METAL WINDOW AWNING	DARK BRONZE	SW 7020 - BLACK FOX
D	2-COAT STUCCO SYSTEM WITH ACRYLIC FINISH	DARK BEIGE	SW 7038 - TONY TAUPE
E	PRE-FINISHED METAL PANELS - STUCCO FINISH	LIGHT BEIGE	SW 6140 - MODERATE WHITE
F	ALUMINUM STOREFRONT SYSTEM W/ CLEAR GLASS	DARK BRONZE	SW 7020 - BLACK FOX
G	PRE-FINISHED SECTIONAL OVERHEAD DOORS	DARK BEIGE	SW 7038 - TONY TAUPE
H	PRE-FINISHED RIBBED METAL ROOF PANELS	DARK BEIGE	SW 7038 - TONY TAUPE
J	BUILDING MOUNTED SIGN, SEPARATELY PERMITTED	N/A	N/A
K	2-COAT STUCCO SYSTEM WITH ACRYLIC FINISH	DARK BROWN	SW 6041 - OTTER

1 WEST ELEVATION
SCALE: 1/4" = 1'-0"

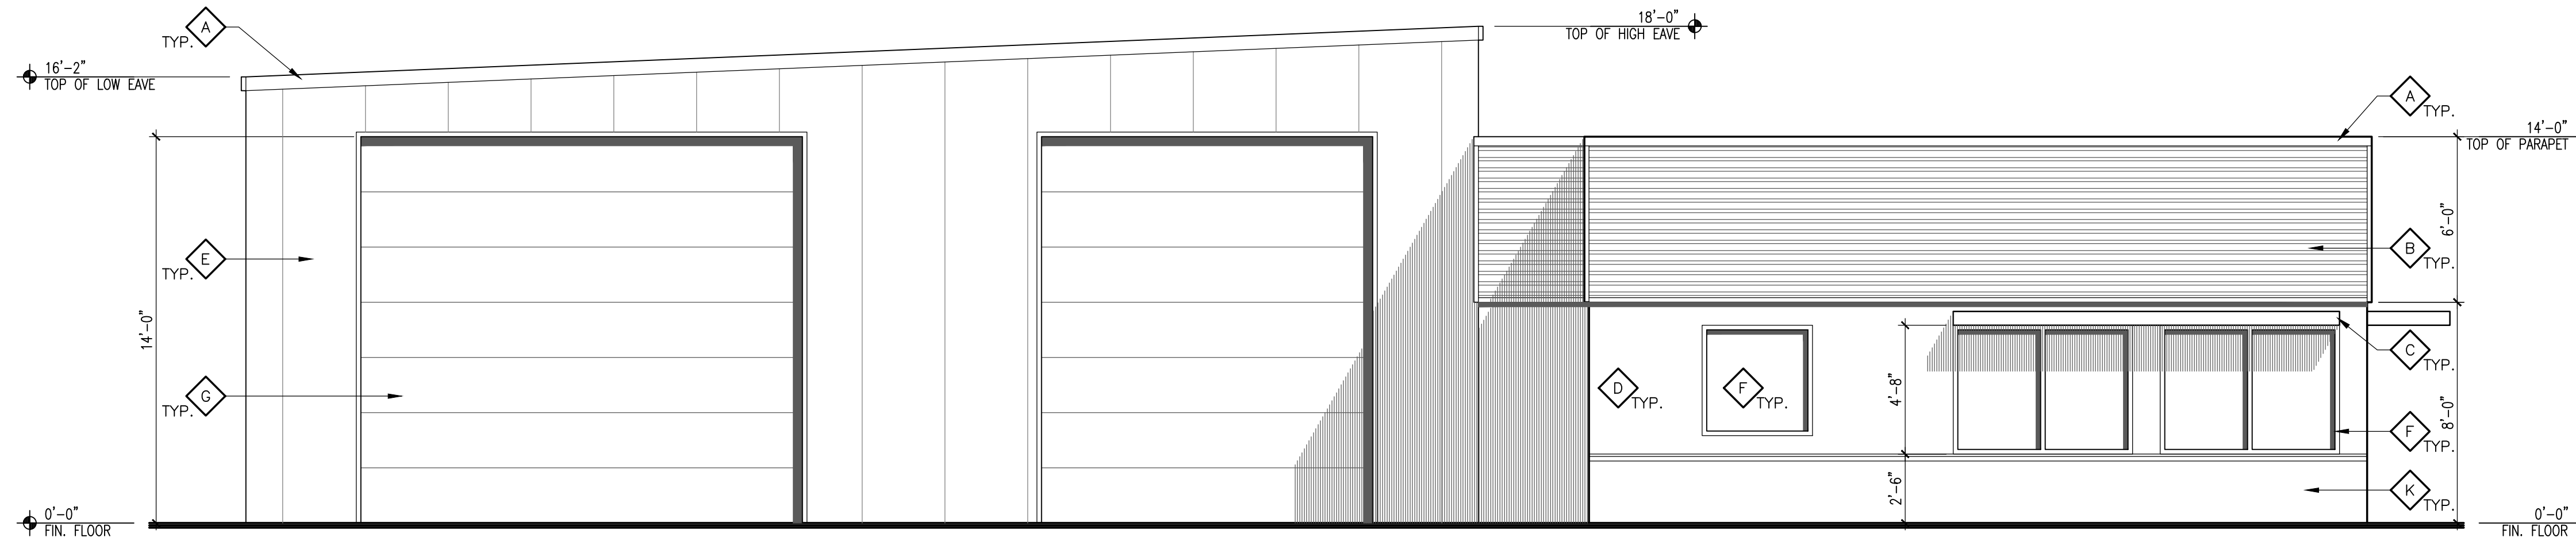

2 NORTH ELEVATION
SCALE: 1/4" = 1'-0"

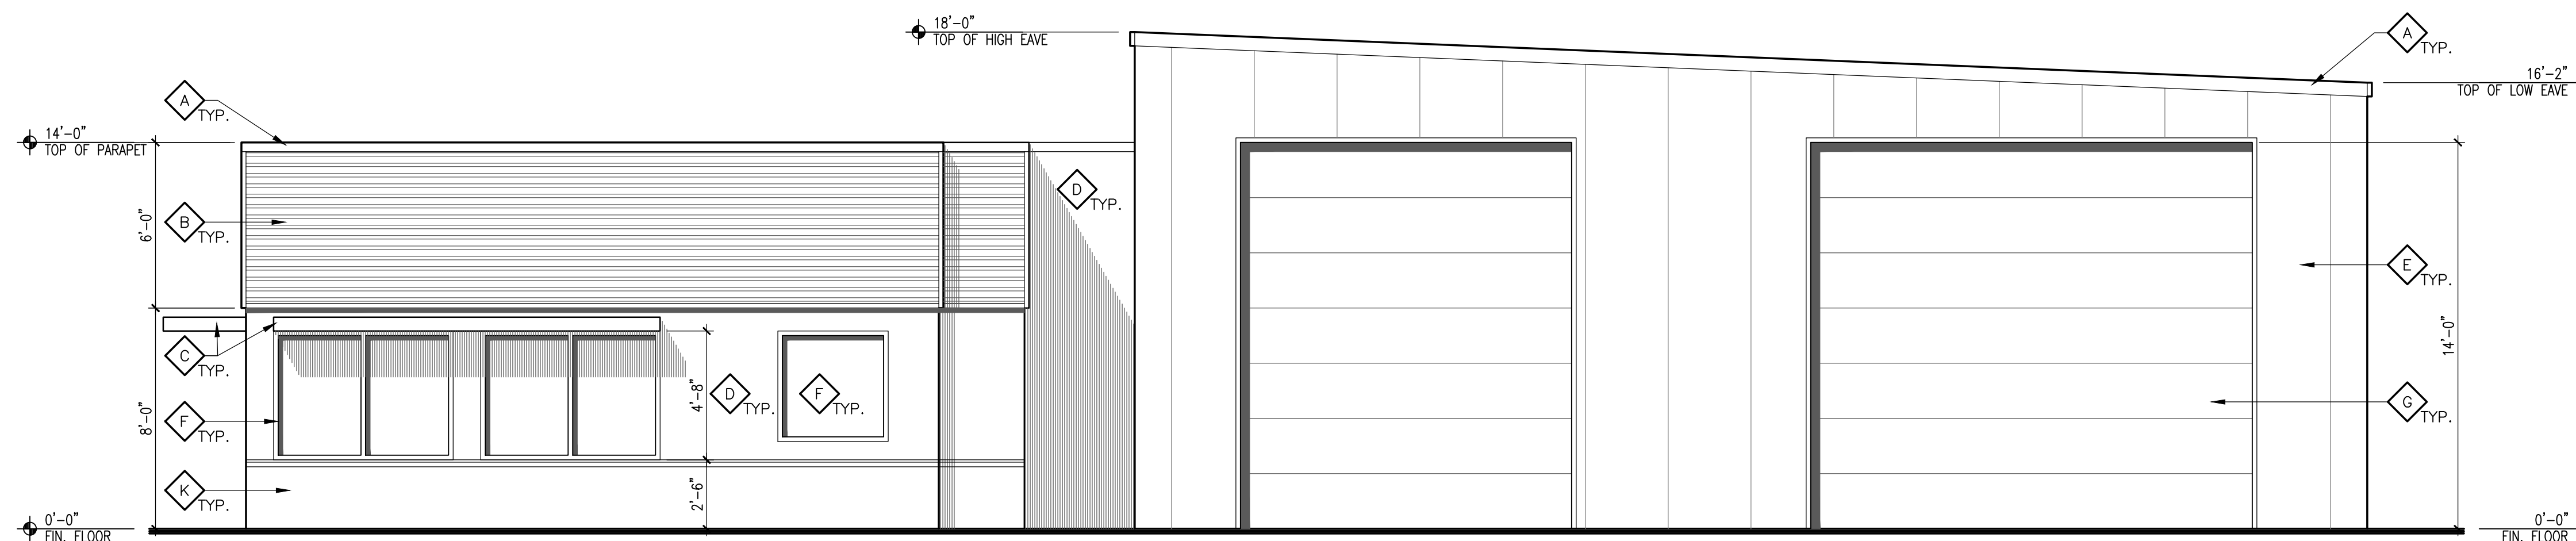

3 SOUTH ELEVATION
SCALE: 1/4" = 1'-0"

MODULUS ARCHITECTS
 100 SUN AVENUE NE SUITE 305
 ALBUQUERQUE, NEW MEXICO 87109
 PHONE (505) 338-1499 FAX (505) 338-1498

PROJECT TITLE: ENTERPRISE RENT-A-CAR
 2500 COORS BLVD NW
 ALBUQUERQUE, NT 87102
 PROJECT MANAGER: STEPHEN DUNBAR, AIA
 JOB NO.: --
 DRAWN BY: CDC
 SHEET TITLE: BUILDING ELEVATIONS & RENDERING

DATE: 09/25/2018
 SCALE: AS NOTED
 SHEET: A201

REV	DATE	BY	REVISION
1			
2			
3			
4			
5			