ADMINISTRATIVE AMENDMENT				
FILE #	PROJE	CT #		
	·			
APPROVED	3Y	DATE		

DIRECTIONAL RIGHT DIRECTIONAL SIGN REF 5 & 9-SP2 SIGN ARROW DIRECTION DIRECTIONAL LEFT POLE DIRECTIONAL STRAIGHT R=RIGHT POLE S=STRAIGHT SIGNAGE NOTES 1. REF SP2 FOR POLE DETAILS AND SIGNAGE DETAILS NOTES ADDED **PARKING** REQUIRED PARKING (A+B+C)\* 75 + 180 + 539\*= 794 SPACES EXISTING PARKING 2,049 SPACES PROPOSED NEW 'OGP' PARKING 18 SPACES -24 SPACES PROPOSED DEMO PARKING DEMO OGP PARKING -10 SPACES PROPOSED NEW PARKING 13 TOTAL PARKING\* 2,046 SPACES \*(A) 1 SPACE FOR EACH 200 SF OF RETAIL UP TO 15,000 SF (B) 1 SPACE FOR EACH 250 SF OF RETAIL FROM 15,001 TO 45,000 SF (C) 1 SPACE FOR EACH 300 SF OF RETAIL FROM 60,000 SF AND ABOVE REFER TO SPEC SECTION 01500 FOR DETAILS AND REQUIREMENTS FOR STORMWATER POLLUTION ARCHITECTURAL FINISH FLOOR= CC: CART CORRAL CONTROLS AND SITE STORAGE OF MATERIALS 100.00' PROPERTY LINE: — - - - -AND EQUIPMENT. DEVATION(S) FROM DENTALS FINISH FLOOR ELEVATION AT ALL SOWN MST BE SUBMITTED FOR APPROVAL IN EXTERIOR DOORS = 100.00' UNLESS ACCORDANCE WITH SPEC SECTION 01330. NOTED OTHERWISE NEW STRIPING REFER NEW STRIPING REFER TO CIVIL FOR EXTENT TO CIVIL FOR EXTENT .*---///-*. DIRECTIONAL SIGNAGE REF 5-SF \_\_\_\_/ CC CC CC CC PROTO CYCLE: 12/20/19 DOCUMENT DATE: 03/27/20 DIRECTIONAL SIGNAGE REF 5-SP2 \_ INSTALL NEW \_ POSTS. TYP 2 DIRECTIONAL DIRECTIONAL DIRECTIONAL SIGNAGE REF 5-SP2 SIGNAGE REF 5-SP2 SIGNAGE REF 5-SP2 DIRECTIONAL SIGNAGE REF 5-SP2 REPLACE ALL EXISTING ORANGE DIRECTIONAL POST MOUNTED SIGNAGE WITH BLUE. REUSE 4 EXISTING POSTS. INSTALL 2 NEW POSTS AS SHOWN. EUBANK BLVD DETAIL HAS BEEN REVISED 1 SITE PLAN
1" = 50'-0"


VICINITY MAP


SIGNAGE LEGEND

DIRECTIONAL SIGN SCHEDULE

MOUNTING TYPE

NUMBER

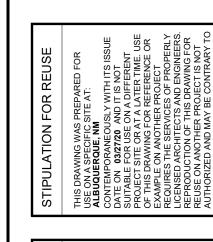

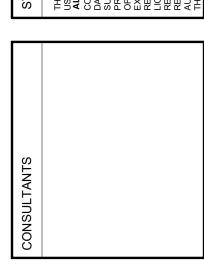




	ISSUE BLOCK				
	2	CCD1	03/27/20		
	CHE	ECKED BY:	GG		
	DRA	AWN BY:	LS		





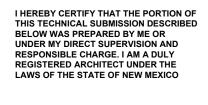








SP1

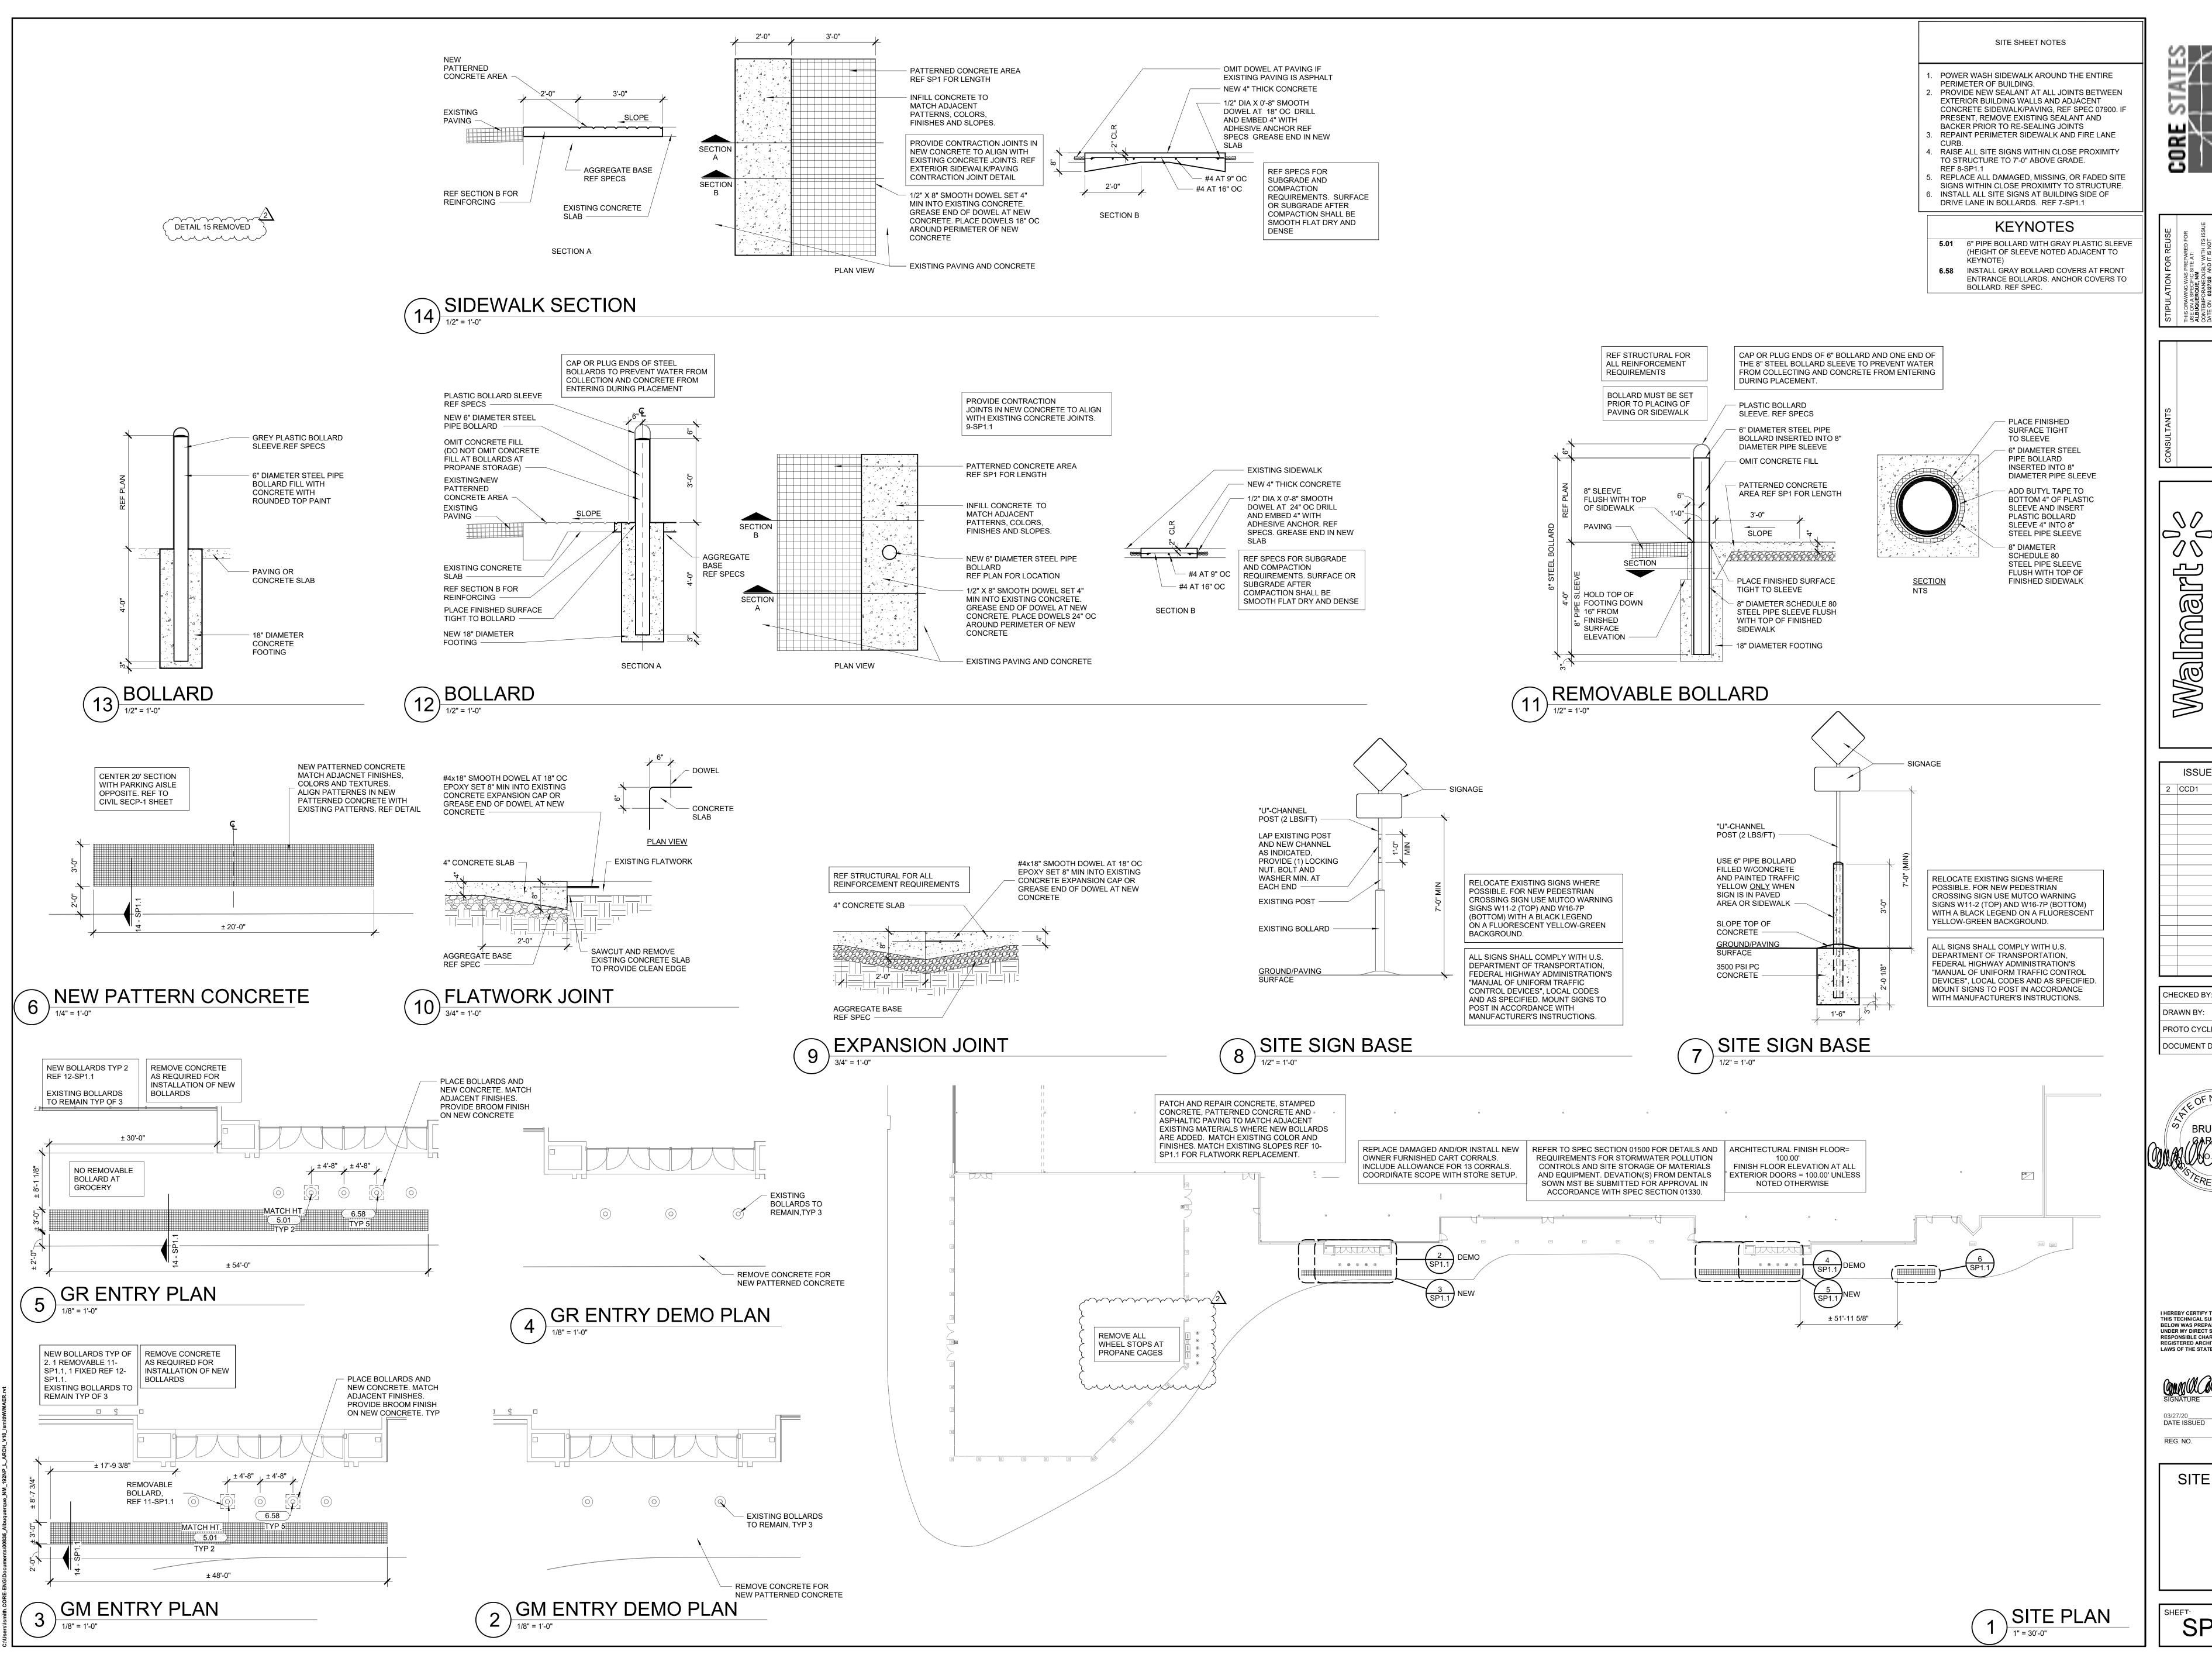

∑ N N

**ISSUE BLOCK** 03/27/20 CHECKED BY:

PROTO CYCLE: DOCUMENT DATE: 03/27/20




I HEREBY CERTIFY THAT THE PORTION OF THIS TECHNICAL SUBMISSION DESCRIBED BELOW WAS PREPARED BY ME OR UNDER MY DIRECT SUPERVISION AND RESPONSIBLE CHARGE. I AM A DULY
REGISTERED ARCHITECT UNDER THE




SITE PLAN

SP1.1

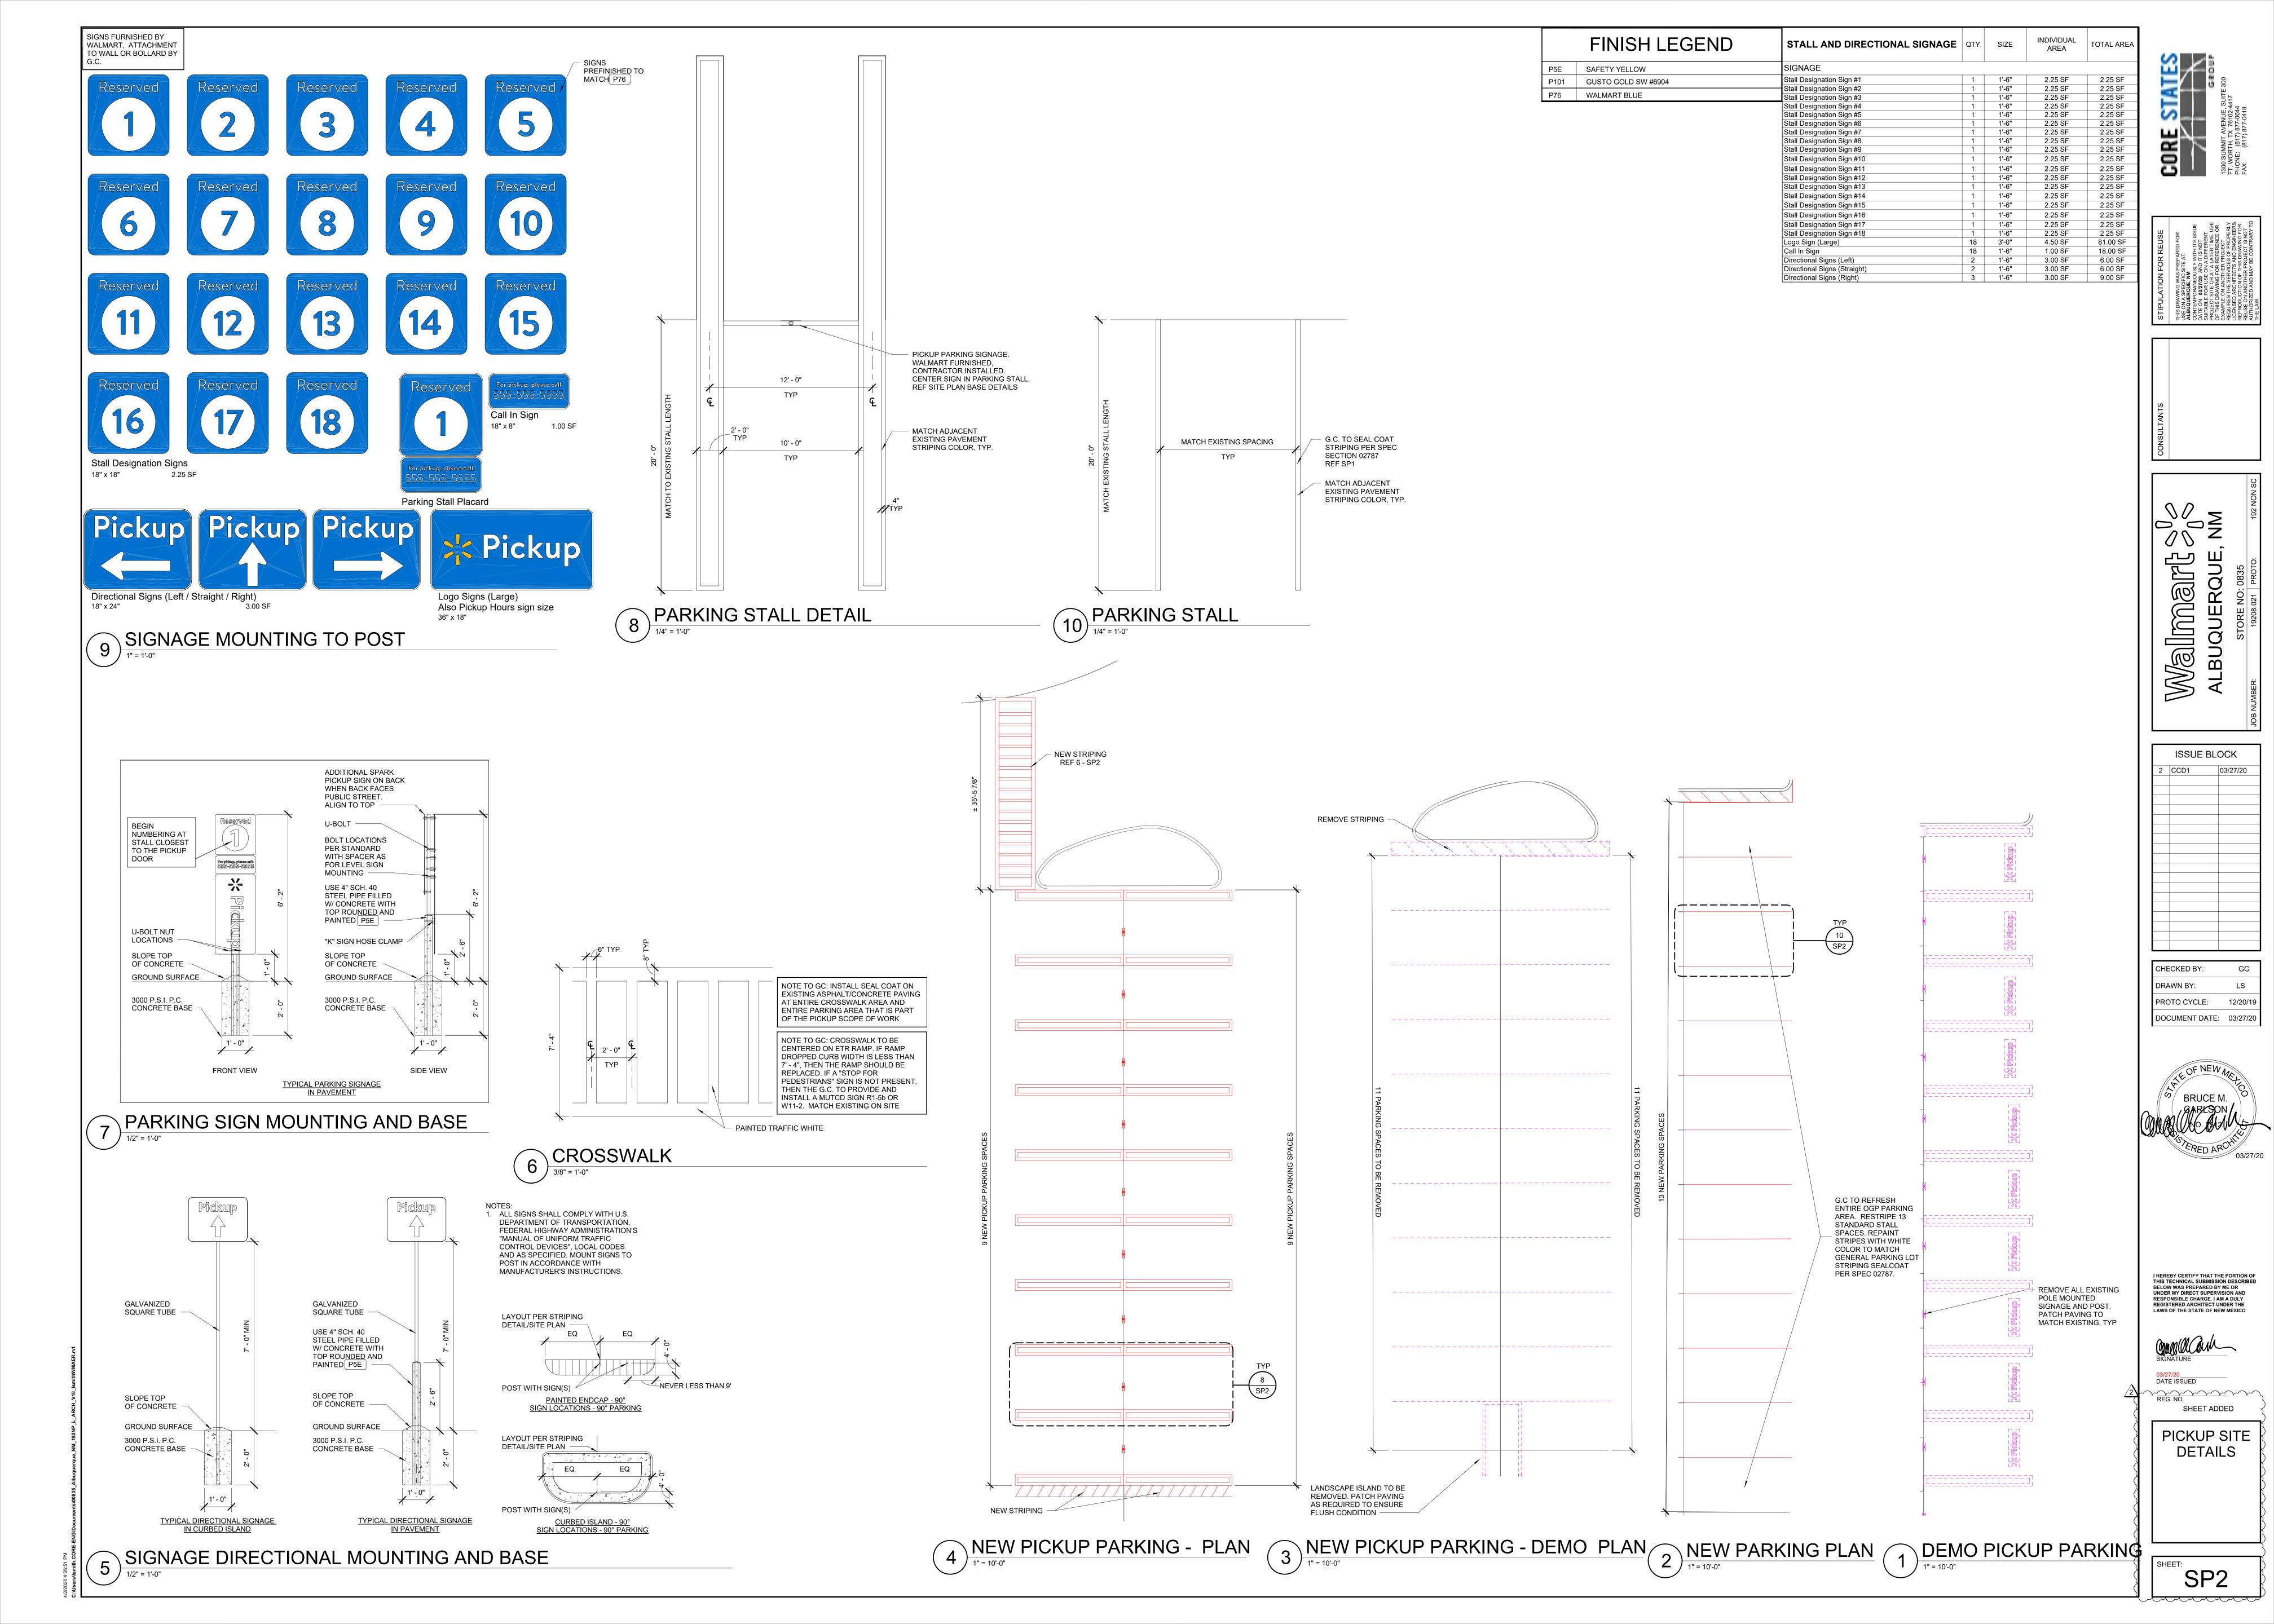



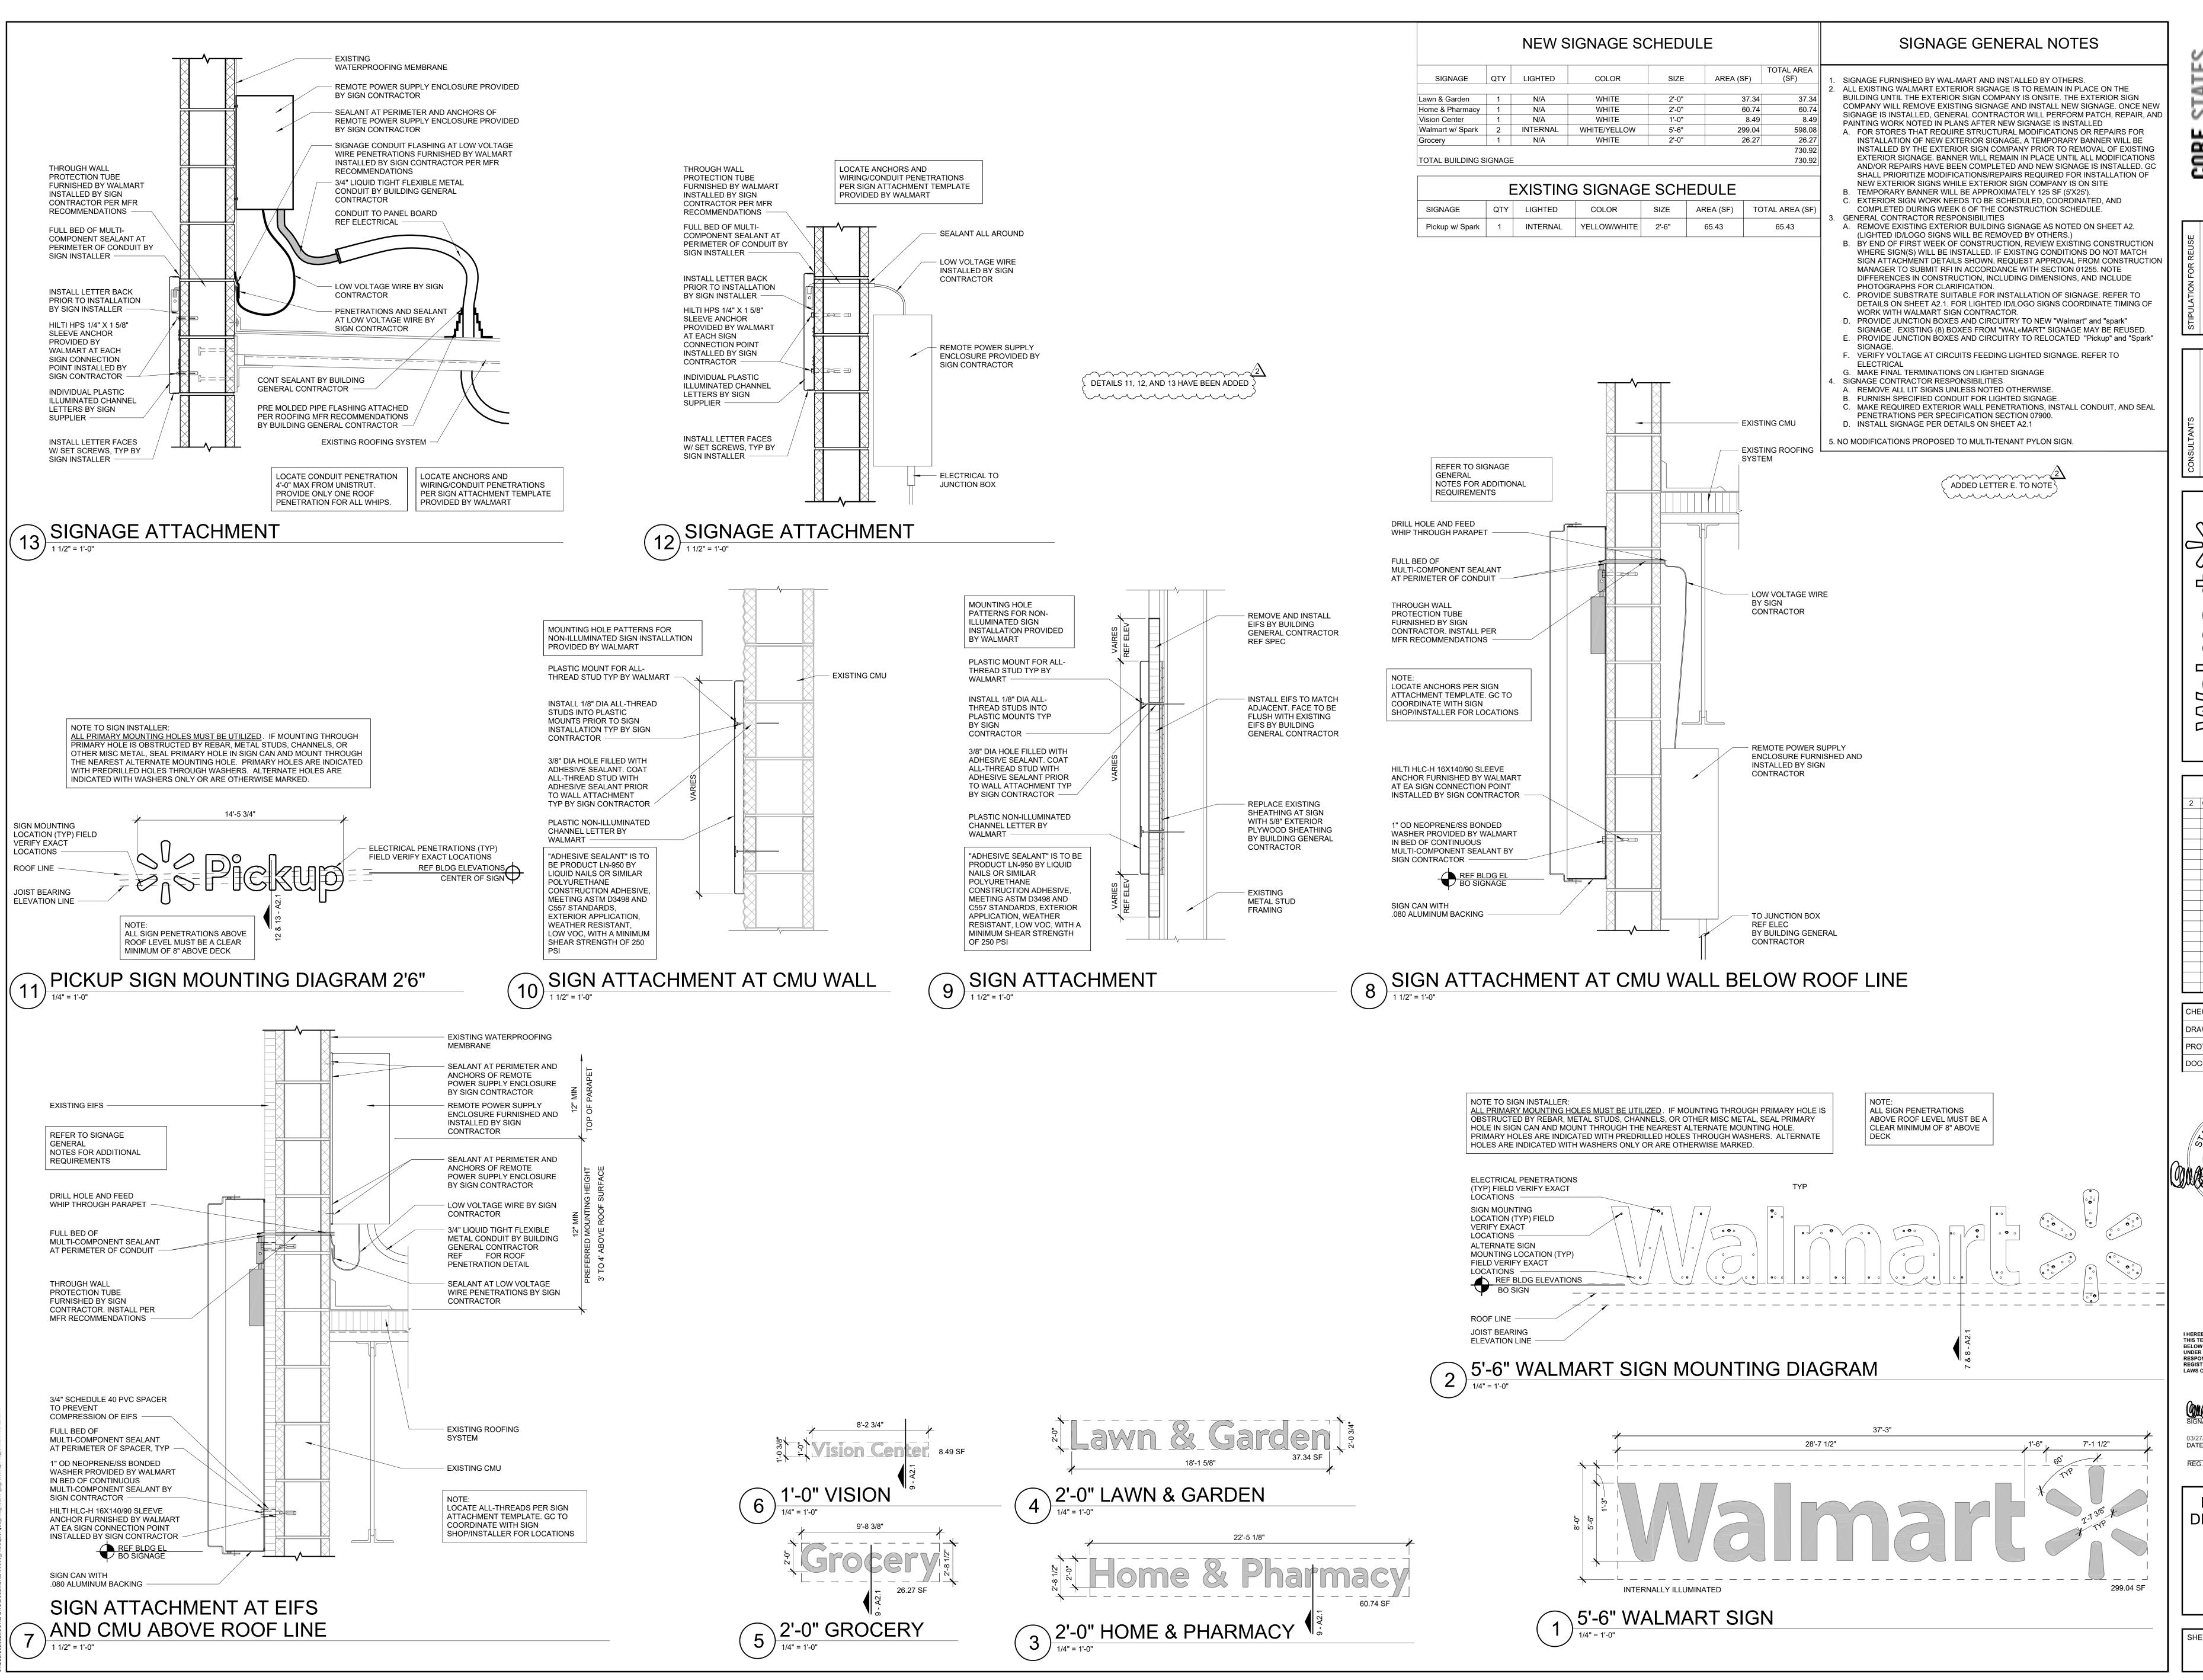


 $\mathbb{S}$ 


ISSUE BLOCK 2 CCD1 03/27/20 CHECKED BY:

DRAWN BY: PROTO CYCLE: DOCUMENT DATE: 03/27/20



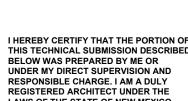



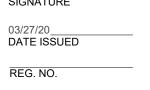

**EXTERIOR** DETAILS AND SIGNAGE

A2.1