

# ADMINISTRATIVE AMENDMENT

FILE #: \_\_\_\_\_ PROJECT #: \_\_\_\_\_

---

---

---

---

---

\_\_\_\_\_  
**APPROVED BY**

\_\_\_\_\_  
**DATE**





CITY OF ALBUQUERQUE AVIATION DEPARTMENT  
 PLANNING AND DEVELOPMENT  
 ALBUQUERQUE, NEW MEXICO

JUNE 2020

construction plans for the:

ALBUQUERQUE INTERNATIONAL SUPPORT  
 ZEV BUS CHARGING STATION

2200 Support Blvd. S.E.  
 Albuquerque, New Mexico 87106

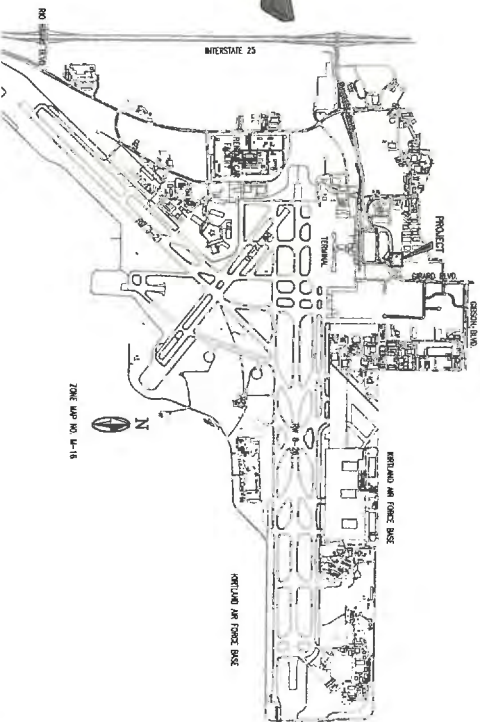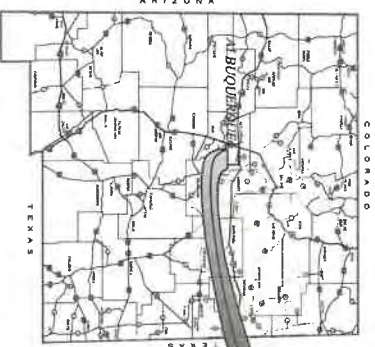

THIS DRAWING IS UNLESS OTHERWISE NOTED THE PROPERTY OF ABO SUPPORT INTERNATIONAL. IT IS TO BE USED ONLY FOR THE PROJECT AND SITE SPECIFICALLY IDENTIFIED HEREIN. ANY REUSE OF THIS DRAWING FOR ANY OTHER PROJECT WITHOUT THE WRITTEN PERMISSION OF ABO SUPPORT INTERNATIONAL IS STRICTLY PROHIBITED.

**NUMERIC SCALE CONTRADICTION**  
 DRAWINGS ARE PROVIDED AT METRIC  
 IF THIS DRAWING IS IN INCH

**MOLZENCORBIN**  
 ENGINEERS | ARCHITECTS | PLANNERS

2701 Main Road SE, Albuquerque, New Mexico 87106 505.242.2700 office 505.242.2973 fax

**CERTIFICATION:**  
 I, JOHN L. PROWSE, REGISTERED PROFESSIONAL ENGINEER NO. 10987, HEREBY CERTIFY THAT THE PLANS AND DESIGN HEREON ARE THE WORK OF ME OR UNDER MY CLOSE PERSONAL SUPERVISION AND DIRECTION AND THAT SAME IS TRUE AND CORRECT TO THE BEST OF MY KNOWLEDGE AND BELIEF.




APPROVAL  
*Cheri Albrecht*  
 AVIATION DEPARTMENT  
 DATE: 06/17/2020

REV#	SHEETS	CITY ENGINEER	DATE USER DEPARTMENT	DATE USER DEPARTMENT	DATE APPROVED FOR CONSTRUCTION


City Project No.	708693	Sheet of	G-001 of 1/12
------------------	--------	----------	---------------

CAB-105 9/7/22 1:1

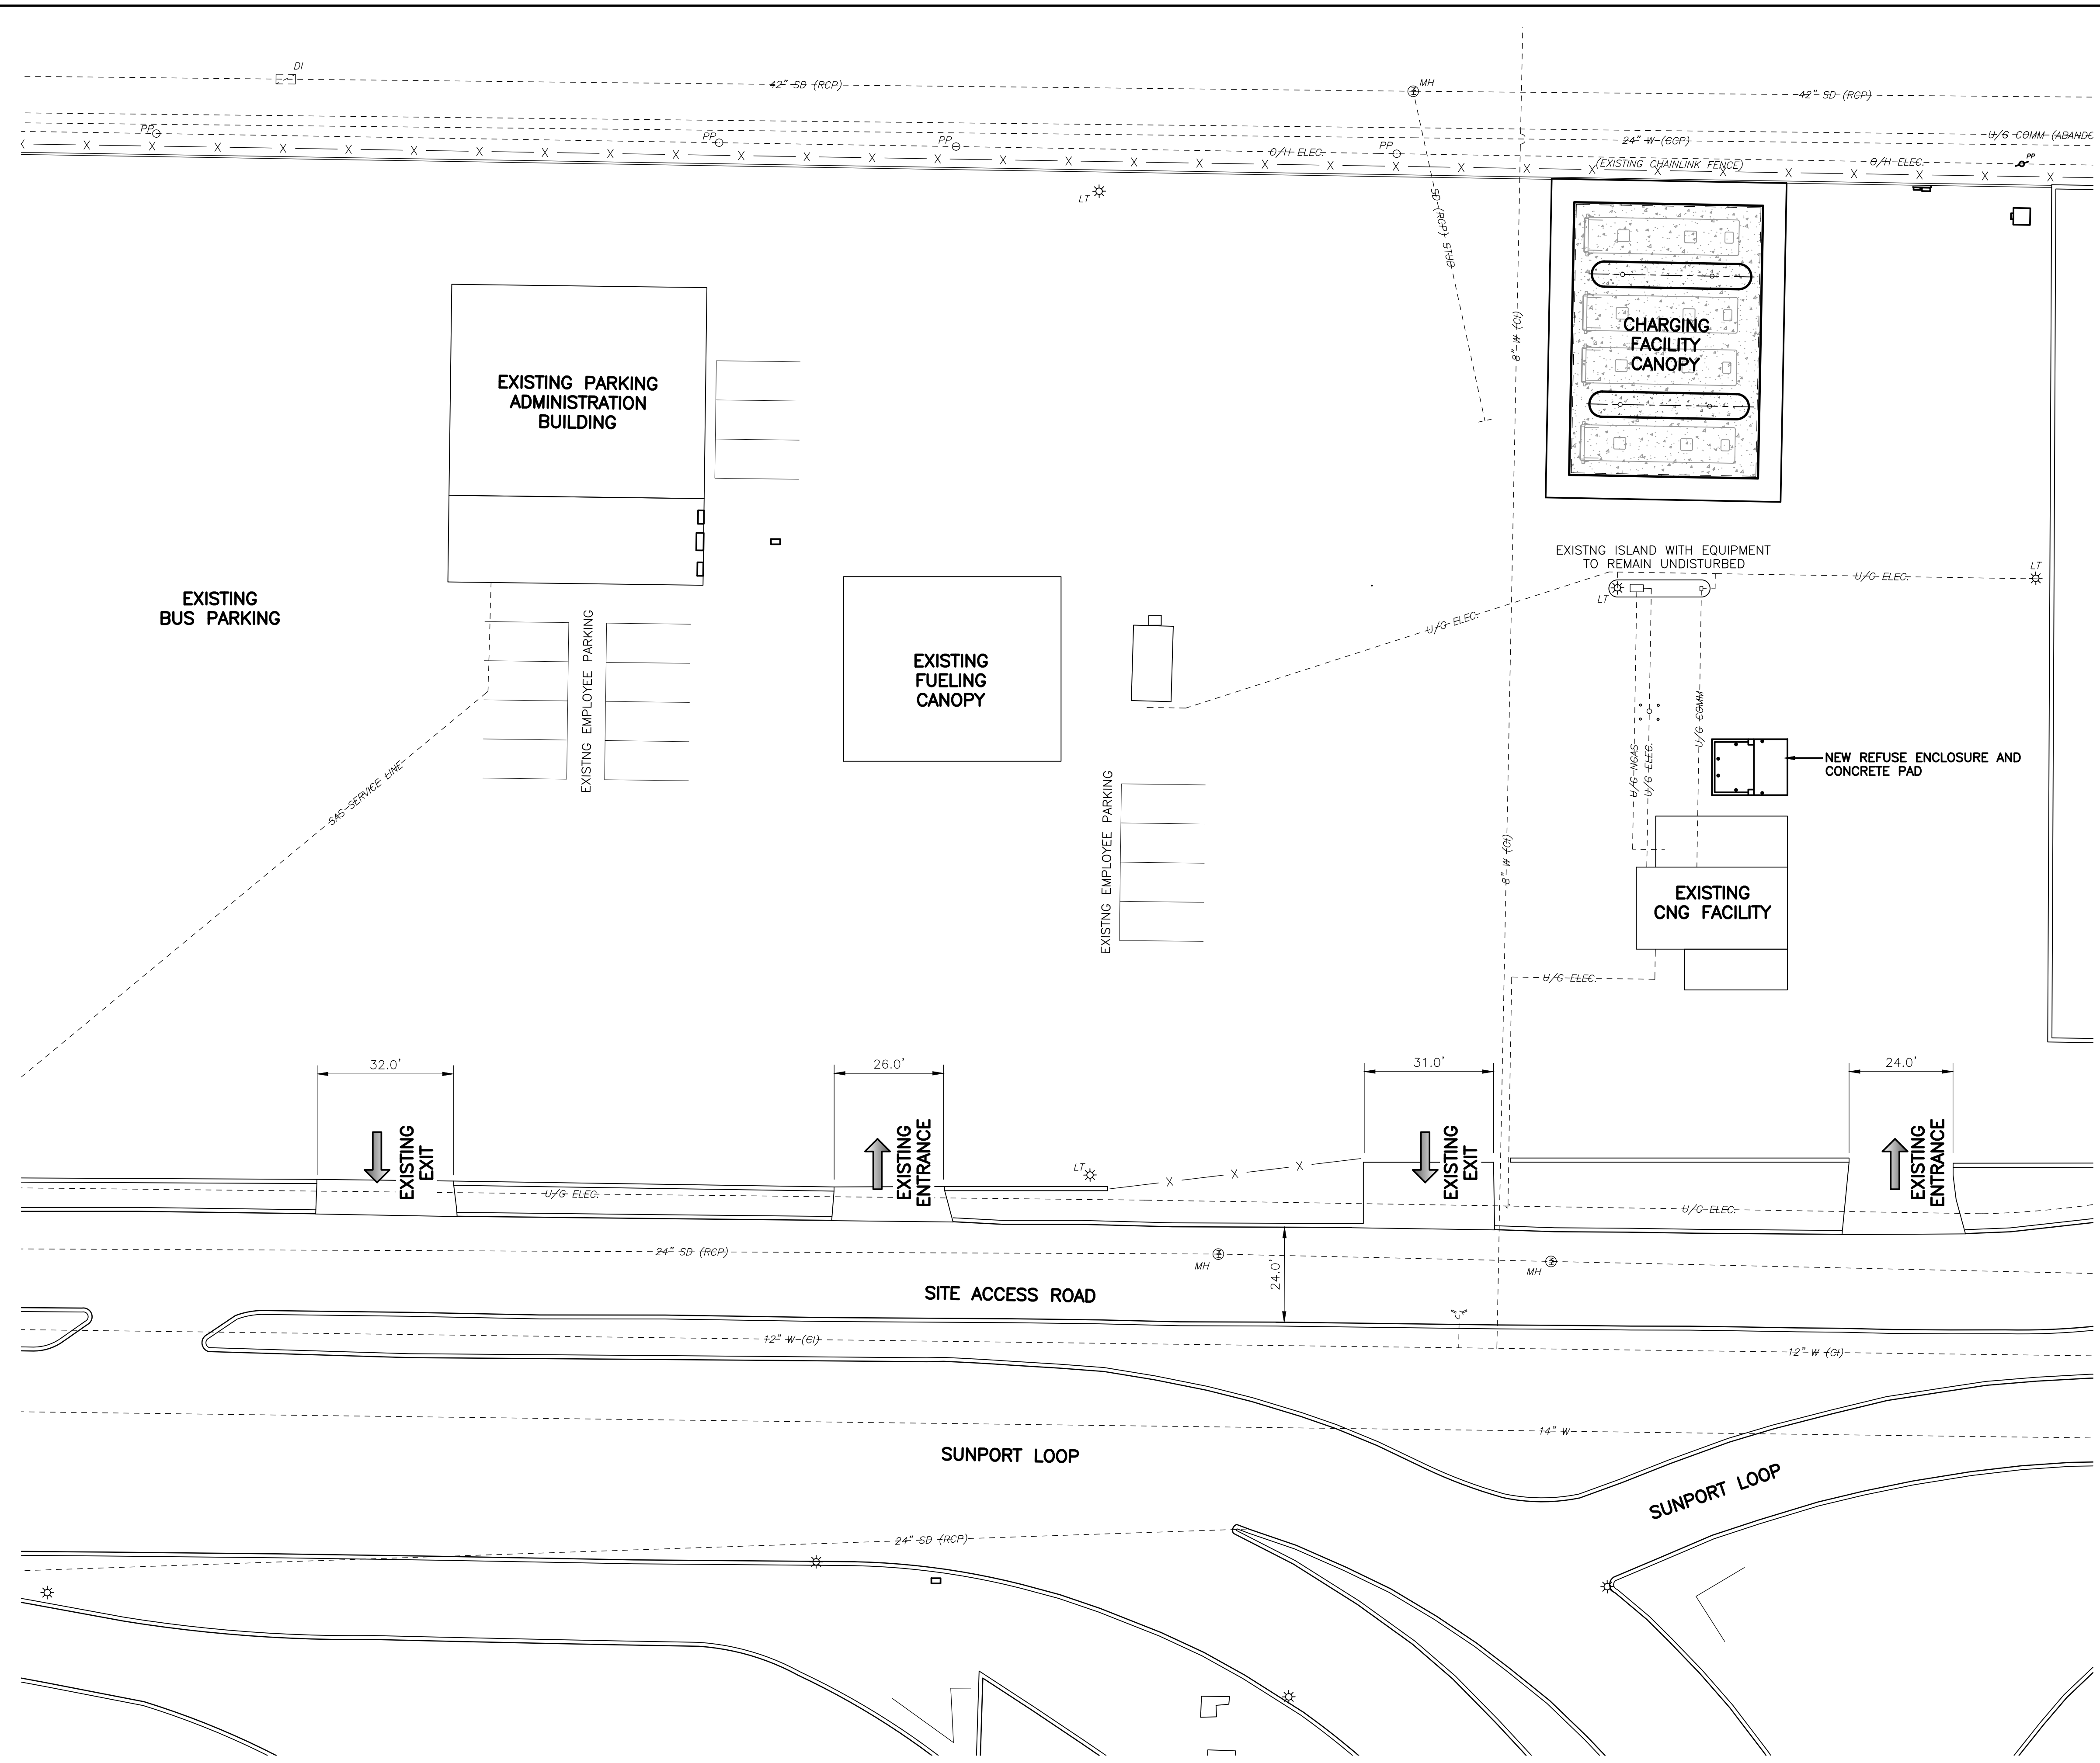


**GENERAL NOTES**

1. ALL EXISTING UTILITIES MAY NOT BE SHOWN. ANY EXISTING UTILITIES THAT ARE SHOWN ARE SHOWN IN APPROXIMATE LOCATION ONLY. IT SHALL BE THE RESPONSIBILITY OF THE CONTRACTOR TO CONTACT ALL THE UTILITY OWNERS AND TO CONDUCT ALL NECESSARY FIELD INVESTIGATIONS PRIOR TO ANY EXCAVATION TO DETERMINE THE ACTUAL LOCATION OF UTILITIES AND OTHER IMPROVEMENTS.
2. SEE SHEET C-101 FOR SITE PLAN

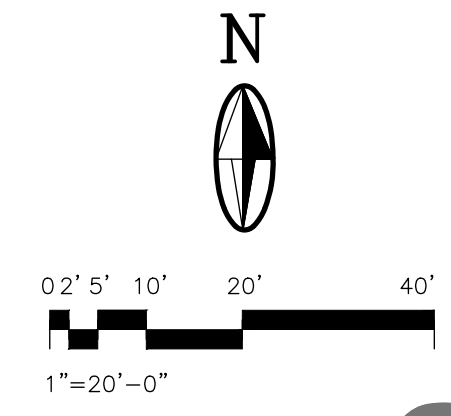

CALL NM ONE-CALL  
SYSTEM SEVEN (7) DAYS  
PRIOR TO ANY EXCAVATION

<p><b>MOLZENCORBIN</b> 2701 Miles Road SE Albuquerque, New Mexico 87106 505 242 5700 office MolzenCorbin.com</p>		BENCH MARKS	
		SEAL	
NO.	DATE	DESCRIPTION	BY
AS-BUILT INFORMATION		CONTRACTOR:	
WORK STAKED BY:		DATE:	
INSPECTOR'S ACCEPTANCE BY:		DATE:	
FIELD VERIFICATION BY:		DATE:	
DRAWINGS CORRECTED BY:		DATE:	
<p>DESIGNED BY: JMP DRAWN BY: JMP CHECKED BY: JMP DATE: FEBRUARY 2022</p>			
<p>CITY OF ALBUQUERQUE DEPARTMENT OF MUNICIPAL DEVELOPMENT ENGINEERING DIVISION ALBUQUERQUE INTERNATIONAL SUNPORT - ZEV BUS CHARGING STATION ADMINISTRATIVE AMENDMENT SITE PLAN</p>			
DESIGN REVIEW COMMITTEE	CITY ENGINEER APPROVAL	ZONE MAP NO.	M-16
		CITY PROJECT NO.	708693
		SHEET NO.	C-105

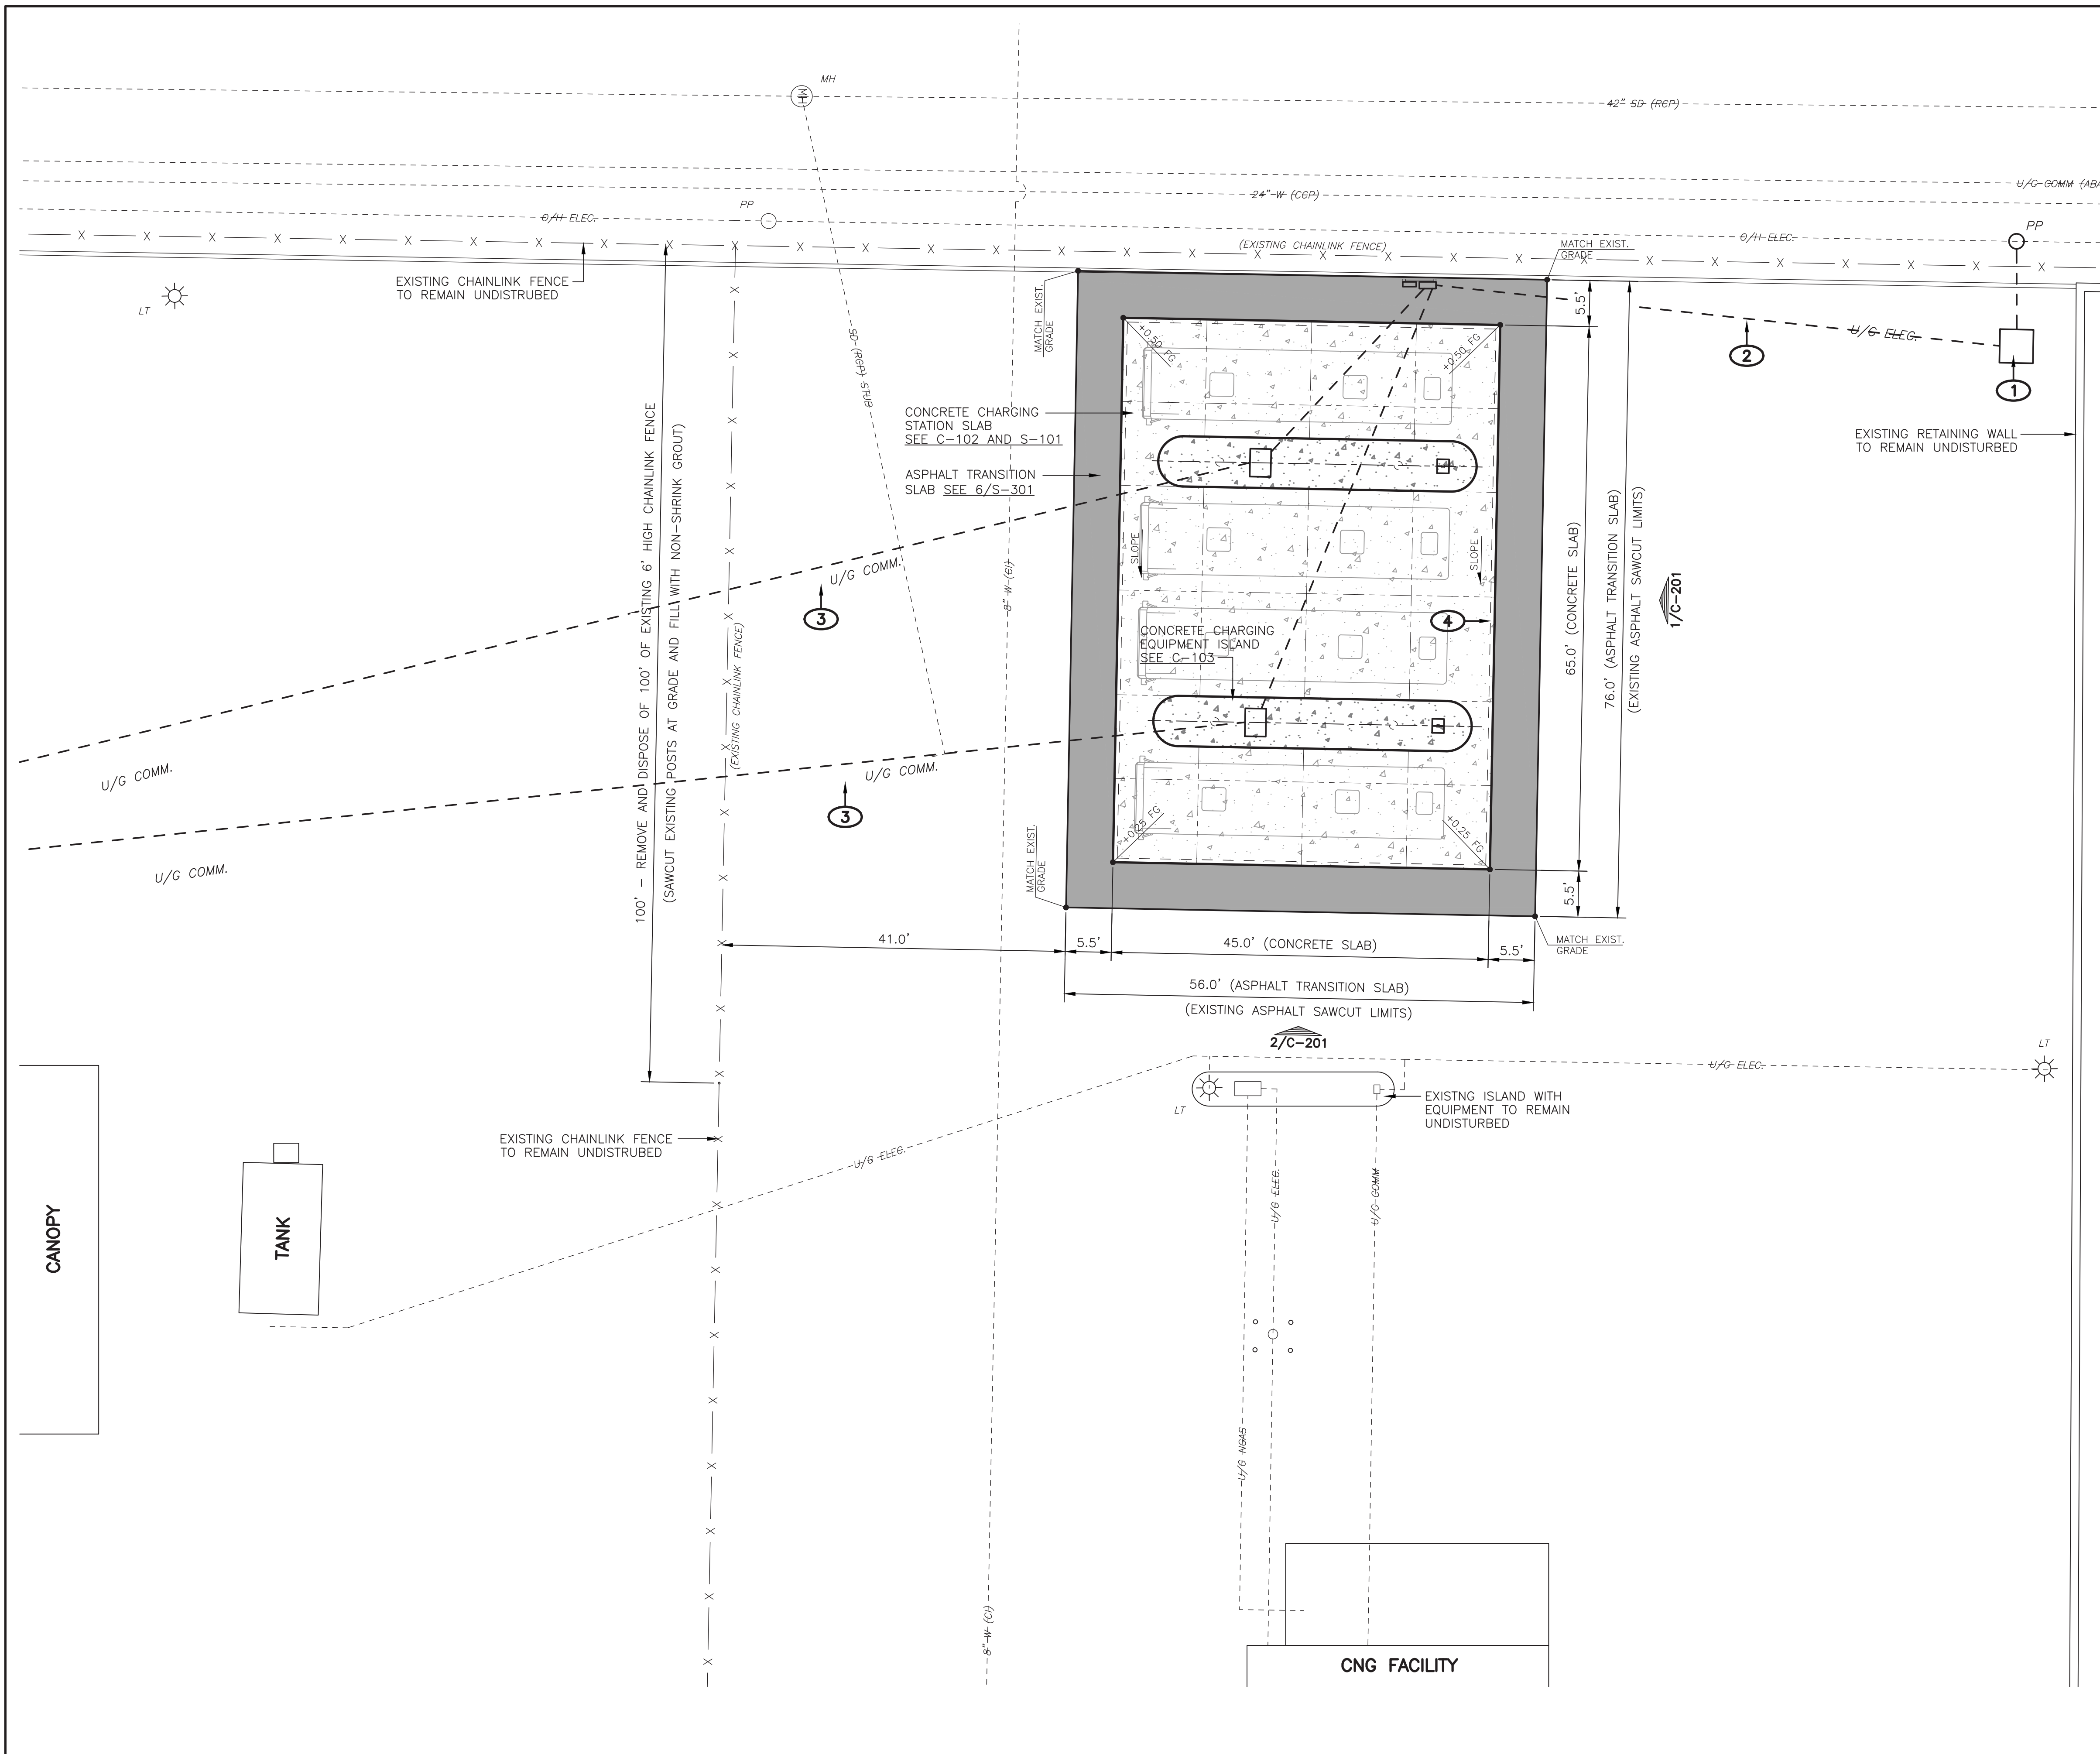


**GENERAL NOTES**

1. ALL EXISTING UTILITIES MAY NOT BE SHOWN. ANY EXISTING UTILITIES THAT ARE SHOWN ARE SHOWN IN APPROXIMATE LOCATION ONLY. IT SHALL BE THE RESPONSIBILITY OF THE CONTRACTOR TO CONTACT ALL THE UTILITY OWNERS AND TO CONDUCT ALL NECESSARY FIELD INVESTIGATIONS PRIOR TO ANY EXCAVATION TO DETERMINE THE ACTUAL LOCATION OF UTILITIES AND OTHER IMPROVEMENTS.
2. SEE STRUCTURAL DRAWINGS FOR OVERHEAD CANOPY

**KEYED NOTES**

- 1 EXTERIOR PAD MOUNTED PNM TRANSFORMER AND METER ENCLOSURE SEE ELECTRICAL DRAWINGS
- 2 UNDERGROUND CONDUIT AND CABLE FROM TRANSFORMER TO DISTRIBUTION PANEL SEE ELECTRICAL DRAWINGS
- 3 UNDERGROUND COMMUNICATION CONDUIT FROM EXISTING FUEL STATION BUILDING TO PCS CHARGING UNIT. COORDINATE FINAL LOCATION WITH ELECTRICAL DRAWINGS
- 4 CHARGING STATION CANOPY SEE STRUCTURAL DRAWINGS

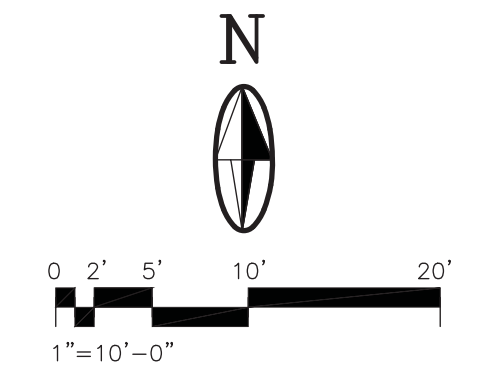

**MOLZENCORBIN**  
2701 Miles Road SE Albuquerque, New Mexico 87106

CITY OF ALBUQUERQUE DEPARTMENT OF MUNICIPAL DEVELOPMENT ENGINEERING DIVISION			
TITLE: ALBUQUERQUE INTERNATIONAL SUNPORT - ZEV BUS CHARGING STATION			
<b>SITE PLAN</b>			
Design Review Committee	City Engineer Approval	Mo./Day/Yr.	Mo./Day/Yr.
City Project No. <b>708693</b>		Zone Map No. <b>M-16</b>	Sheet <b>C-101</b> Of <b>3 / 12</b>

AS BUILT INFORMATION	
CONTRACTOR	DATE
STAMPED BY	DATE
ACCEPTANCE BY	DATE
FIELD VERIFICATION BY	DATE
DRAWINGS CORRECTED BY	DATE
<b>MICRO-FILM INFORMATION</b>	
RECORDED BY	DATE
NO.	

SURVEY INFORMATION	
FIELD NOTES	DATE
NO.	


BENCH MARKS	
NO.	DATE

ENGINEER'S SEAL	

REVISIONS	
NO.	DATE
DESIGNED BY	DATE
DRAWN BY	DATE
CHECKED BY	DATE



**GENERAL NOTES**

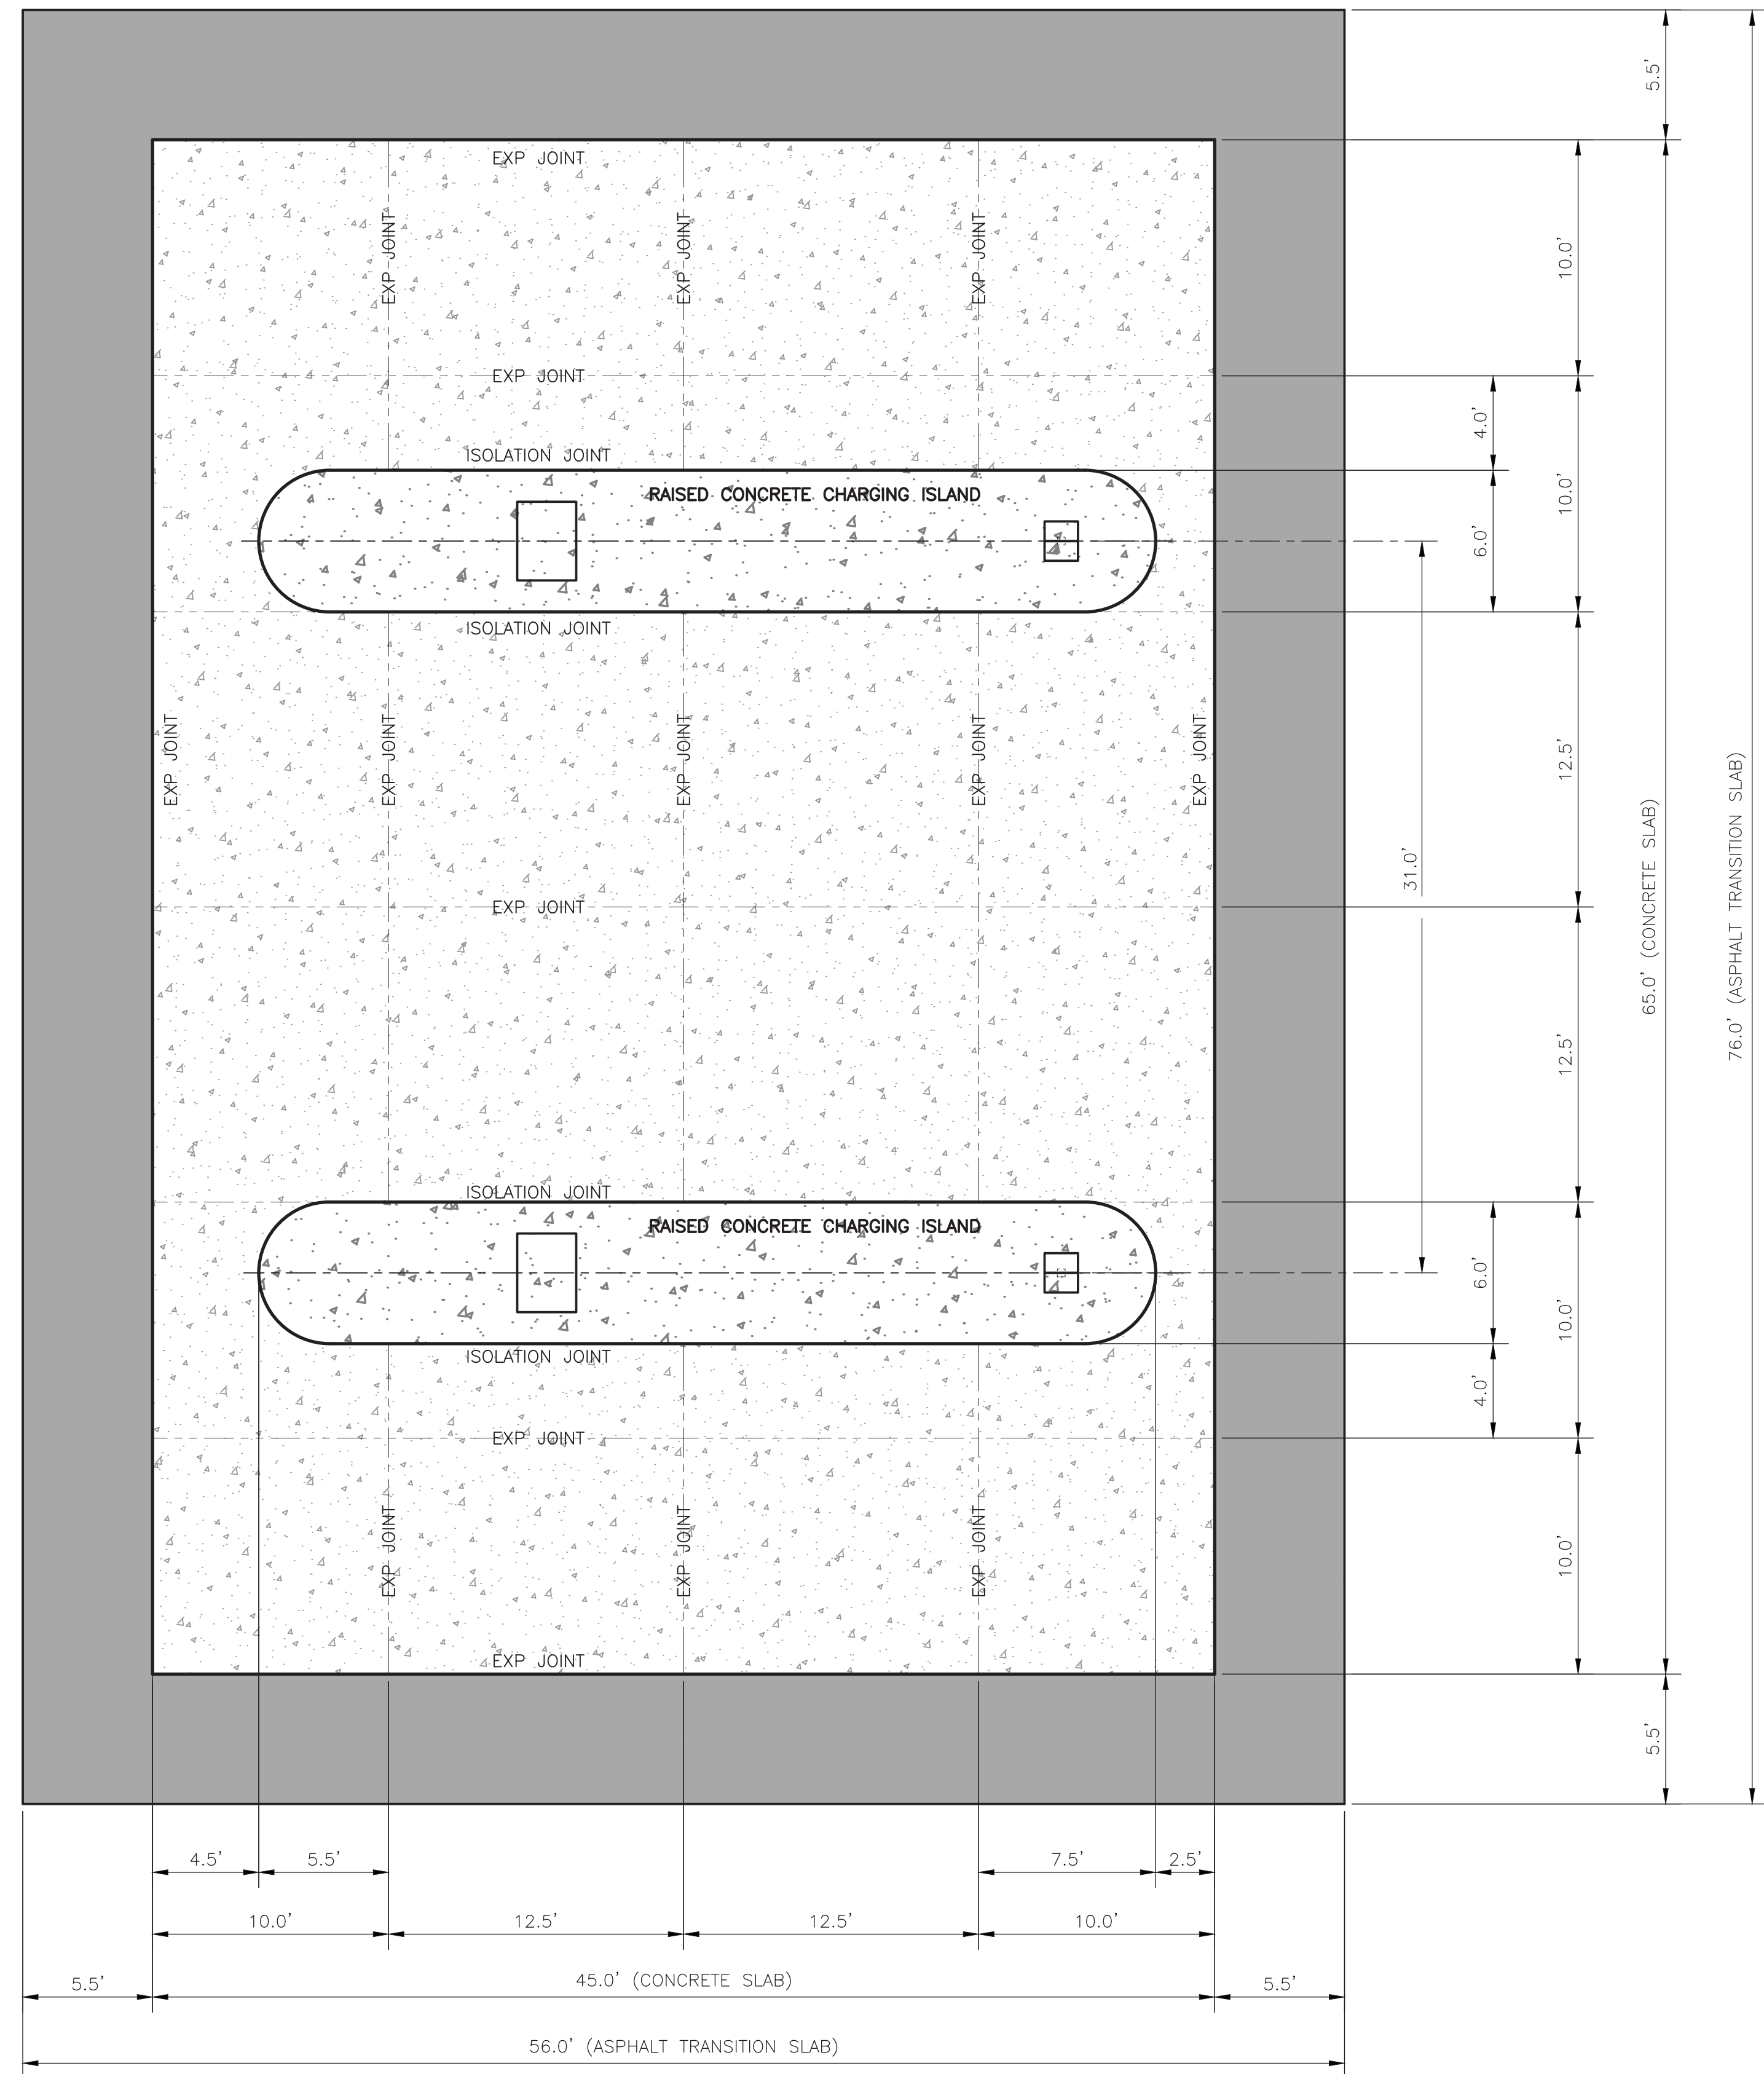1. SEE SITE PLAN SHEET C-101
2. SEE RAISED CONCRETE ISLAND PLAN AND DETAILS SHEET C-103 AND S-101
3. SEE STRUCTURAL FOUNDATION PLAN SHEET S-101

**MOLZENCORBIN**  
 2701 Miles Road SE Albuquerque, New Mexico 87106


CITY OF ALBUQUERQUE  
DEPARTMENT OF MUNICIPAL DEVELOPMENT  
ENGINEERING DIVISION

TITLE: ALBUQUERQUE INTERNATIONAL SUNPORT - ZEV BUS CHARGING STATION  
**CONCRETE CHARGING STATION PLAN**


Design Review Committee	City Engineer Approval	Mo./Day/Yr.	Mo./Day/Yr.

City Project No. **708693** Zone Map No. **M-16** Sheet **C-102** Of **4 / 12**


ENGINEER'S SEAL		SURVEY INFORMATION		BENCH MARKS		AS BUILT INFORMATION	
NO.	DATE	FIELD NOTES NO.	BY	DATE	CONTRACTOR	STAMPED BY	DATE

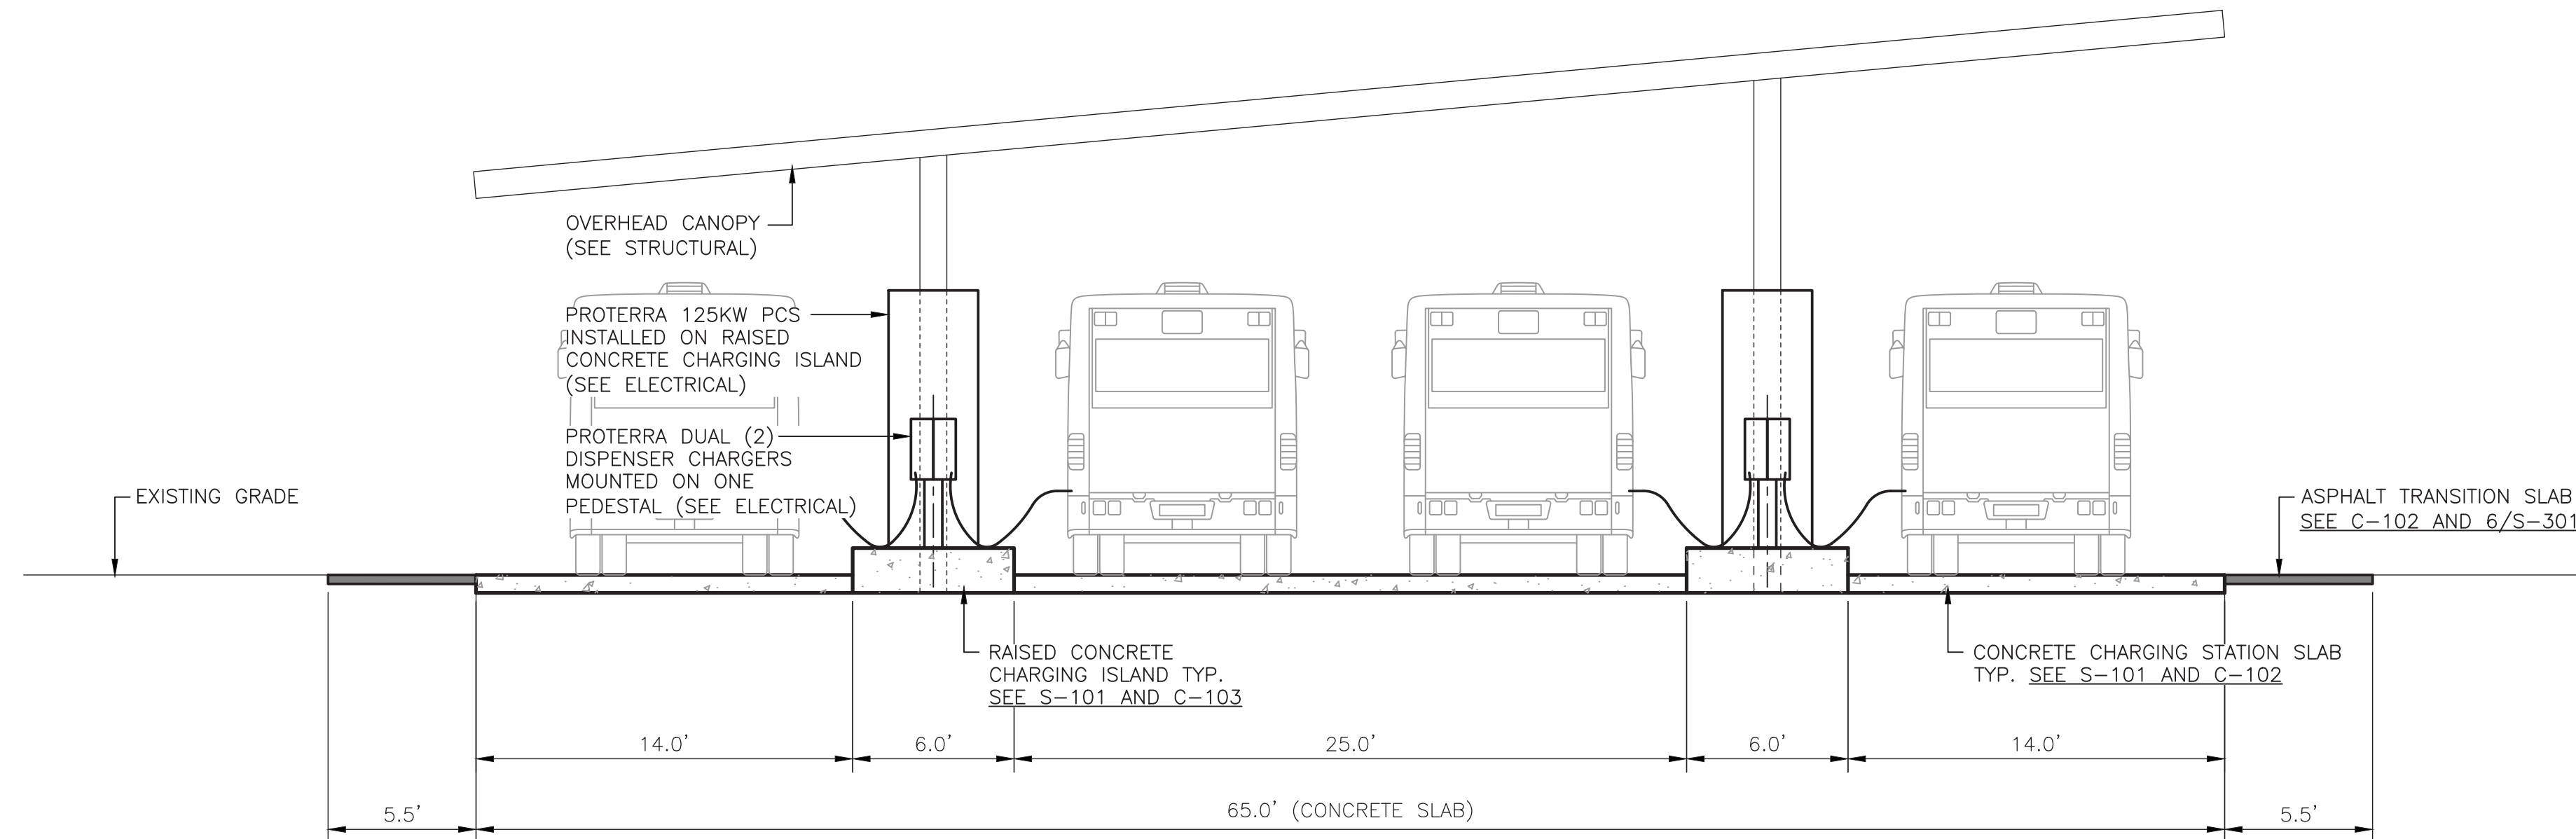

1 CHARGING STATION ELEVATION LOOKING WEST  
C-101 SCALE: 1"=5'

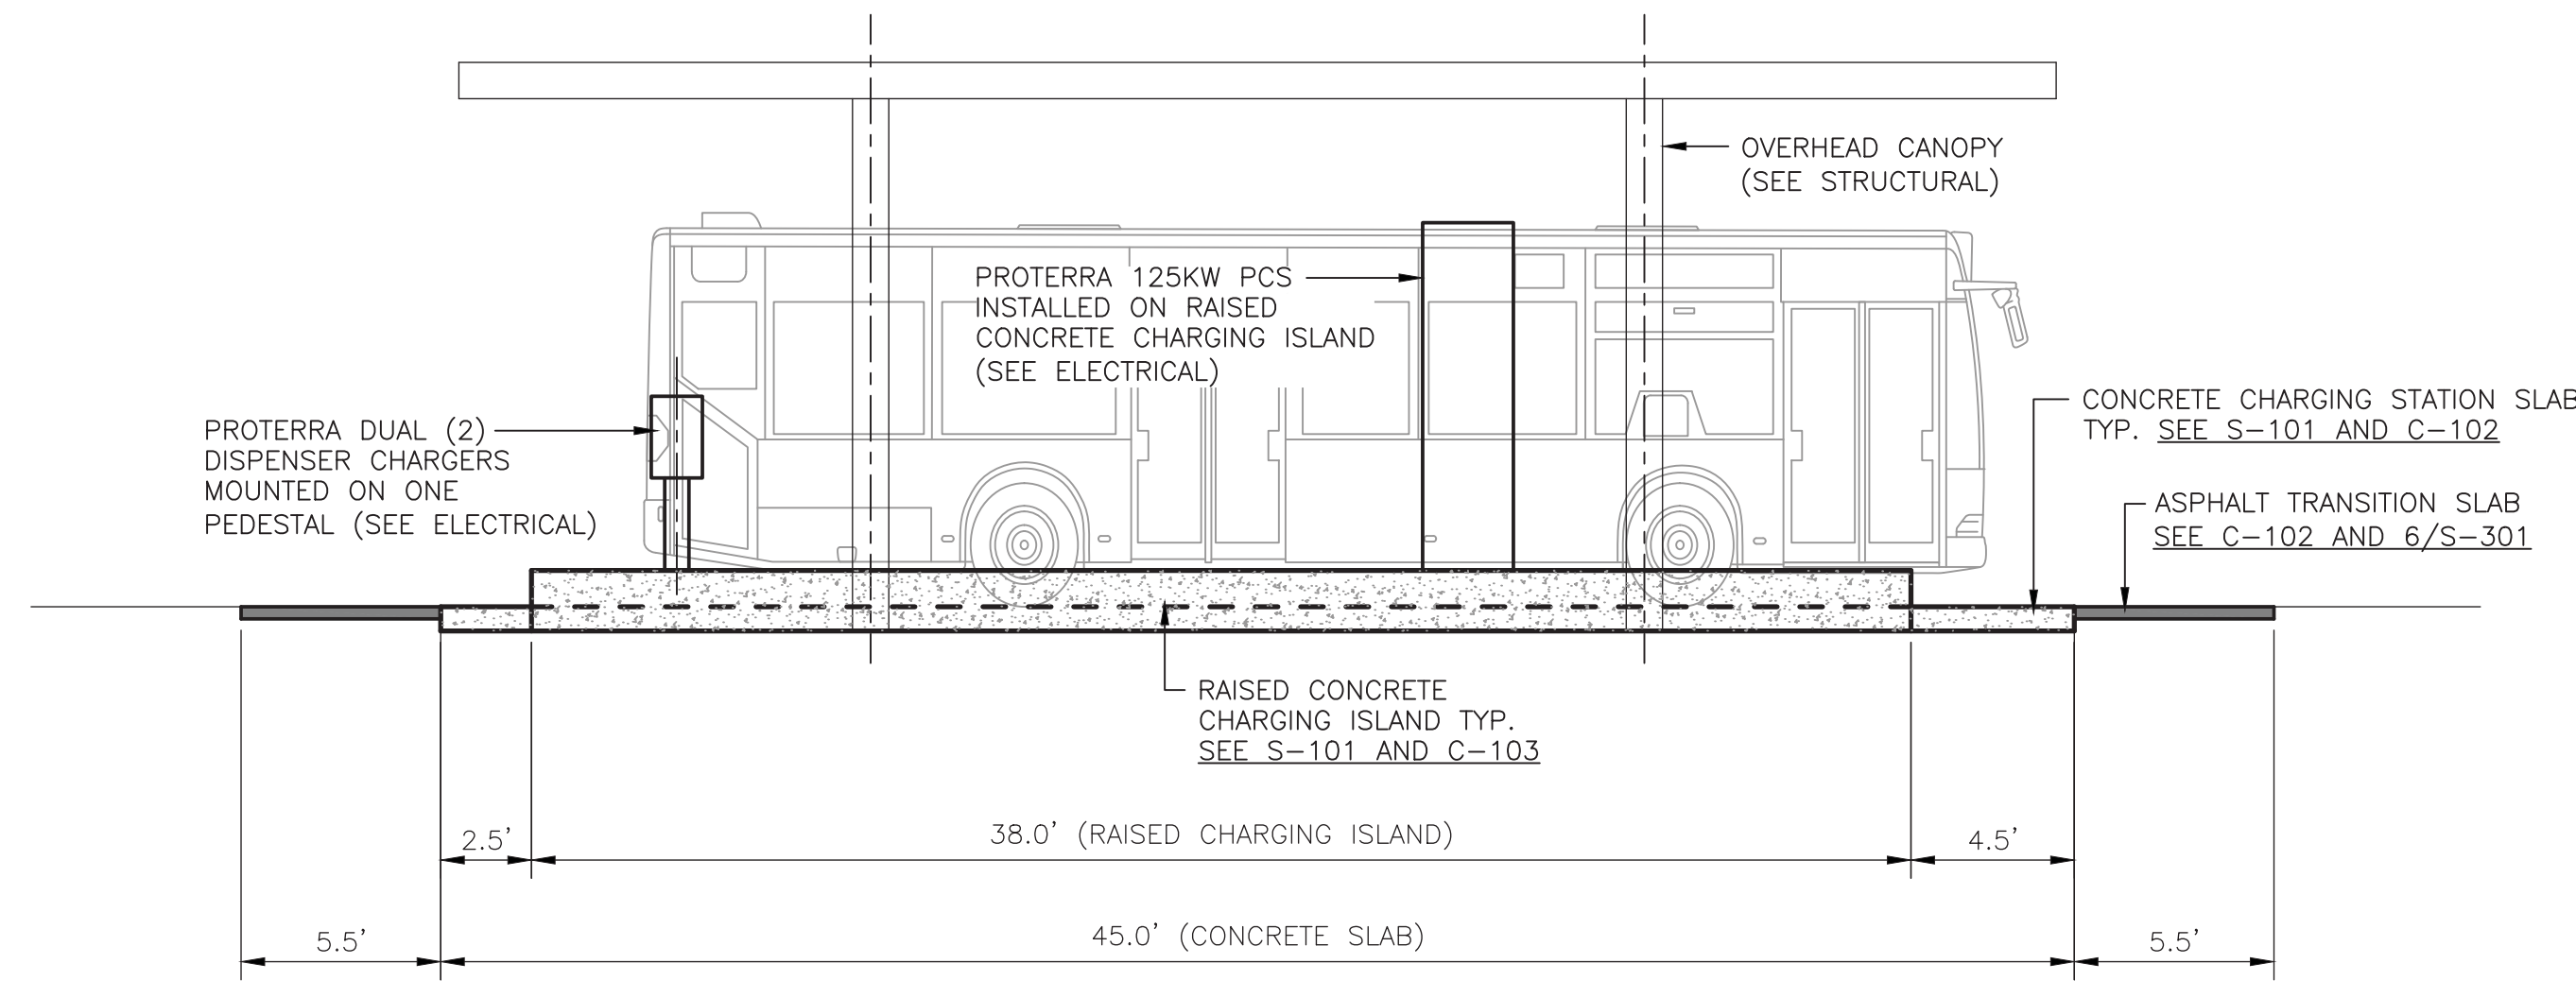

2 CHARGING STATION ELEVATION LOOKING NORTH  
C-101 SCALE: 1"=5'

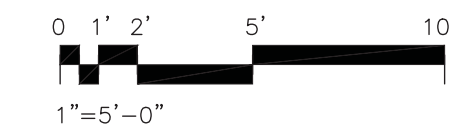

**MOLZENCORBIN**  
2701 Miles Road SE Albuquerque, New Mexico 87106

AS BUILT INFORMATION	
CONTRACTOR	DATE
STAMPED BY	DATE
ACCEPTANCE BY	DATE
FIELD VERIFICATION BY	DATE
DRAWINGS	DATE
CHECKED BY	DATE
<b>MICRO-FILM INFORMATION</b>	
RECORDED BY	DATE
NO.	

BENCH MARKS	

SURVEY INFORMATION	
FIELD NOTES	DATE
NO.	
BY	

ENGINEER'S SEAL	

NO.	DATE	REMARKS	BY
		DESIGN	

DESIGNED BY	JMP	DATE	JUNE 2020
DRAWN BY	DKS	DATE	JUNE 2020
CHECKED BY	JMP	DATE	JUNE 2020

CITY OF ALBUQUERQUE  
DEPARTMENT OF MUNICIPAL DEVELOPMENT  
ENGINEERING DIVISION

TITLE: ALBUQUERQUE INTERNATIONAL SUNPORT - ZEV BUS CHARGING STATION  
**CHARGING STATION ELEVATIONS**

Design Review Committee	City Engineer Approval	Mo./Day/Yr.	Mo./Day/Yr.

Last Design Update

City Project No.	Zone Map No.	Sheet	Of
708693	M-16	C-201	6 / 12